

JACKSON SURVEYING INC.

2413 EAST PIKE ST. # 112  
Clarksburg, WV 26302  
304-623-5851




LINE	BEARING	DISTANCE	DESCRIPTION	MONUMENT
L1	S 57°33'56" W	1489.37'	SHL TO LANDMARK	FD. 1" IRON PIN
L2	N 11°26'50" E	1240.96'	SHL TO LANDMARK	FOUND STONE
L5	N 17°49'46" W	947.86'	AZL2 TO AZL3	
L8	N 16°11'23" W	1454.75'	AZL6 TO BHL	

LINE	BEARING	DISTANCE	CURVE LENGTH	DESCRIPTION
L3	N 70°10'02" E	1552.06'	2219.19'	SHL TO LPL
L4	N 19°12'11" W	137.30'	137.31'	AZL1 TO AZL2
L6	N 20°02'54" W	221.84'	221.89'	AZL3 TO AZL4
L7	N 19°13'47" W	303.68'	303.81'	AZL5 TO AZL6

<b>SURFACE HOLE LOCATION (SHL):</b>
UTM (NAD83, ZONE 17, METERS): NORTHING: 4,459,548.405 EASTING: 535,344.052
<b>LANDING POINT LOCATION (LPL):</b>
UTM (NAD83, ZONE 17, METERS): NORTHING: 4,459,708.907 EASTING: 535,789.061
<b>AZIMUTH POINT LOCATION-1 (AZL1):</b>
UTM (NAD83, ZONE 17, METERS): NORTHING: 4,461,010.948 EASTING: 535,300.252
<b>AZIMUTH POINT LOCATION-2 (AZL2):</b>
UTM (NAD83, ZONE 17, METERS): NORTHING: 4,461,050.469 EASTING: 535,286.487
<b>AZIMUTH POINT LOCATION-3 (AZL3):</b>
UTM (NAD83, ZONE 17, METERS): NORTHING: 4,461,325.503 EASTING: 535,198.028
<b>AZIMUTH POINT LOCATION-4 (AZL4):</b>
UTM (NAD83, ZONE 17, METERS): NORTHING: 4,461,389.023 EASTING: 535,174.848
<b>AZIMUTH POINT LOCATION-5 (AZL5):</b>
UTM (NAD83, ZONE 17, METERS): NORTHING: 4,462,741.210 EASTING: 534,621.110

<b>AZIMUTH POINT LOCATION-6 (AZL6):</b>
UTM (NAD83, ZONE 17, METERS): NORTHING: 4,462,828.609 EASTING: 534,590.824
<b>BOTTOM HOLE LOCATION (BHL):</b>
UTM (NAD83, ZONE 17, METERS): NORTHING: 4,463,254.433 EASTING: 534,466.994

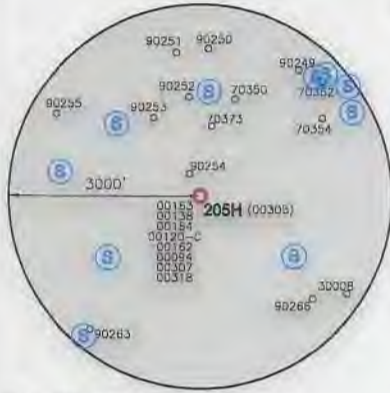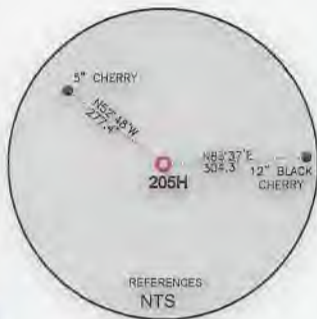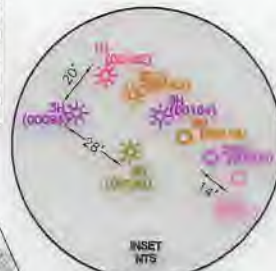

GRID NORTH  
UTM, NAD83 DATUM, ZONE 17, US FT




WELL RESTRICTIONS

- NO OCCUPIED DWELLINGS > 2500 SQ FT. WITHIN 625 FEET OF CENTER OF PAD.
- NO AGRICULTURE BUILDINGS > 2500 SQ FT. WITHIN 625 FEET OF CENTER OF PAD.
- NO WATER WELLS OR DEVELOPED SPRINGS ARE WITHIN 250 FEET OF PROPOSED WELL.
- NO PERENNIAL STREAMS, LAKES, PONDS, OR RESERVOIRS WITHIN 100 FEET OF THE LIMITS OF DISTURBANCE.
- NO NATURALLY PRODUCING TROUT STREAM WITHIN 300 FEET OF LIMITS OF DISTURBANCE.
- NO GROUND INTAKE OR PUBLIC WATER SUPPLY WITHIN 1000 FEET OF WELL PAD, LIMITS OF DISTURBANCE, E & S CONTROLS OR PUBLIC WATER SUPPLY.

NOTES ON SURVEY

- SURFACE AND ROYALTY OWNER INFORMATION AND THEIR BOUNDARIES SHOWN HEREON WERE PLOTTED FROM DEEDS AND/OR TAX PARCEL MAPS PROVIDED BY CLIENT AND/OR FIELD LOCATIONS.
- THIS PLAT DOES NOT REPRESENT A BOUNDARY SURVEY OF THE PARCELS SHOWN HEREON.
- ALL INSETS ARE GRID NORTH UNLESS OTHERWISE DEPICTED.
- THE UNDERSIGNED, HEREBY CERTIFY THAT THIS PLAT IS CORRECT TO THE BEST OF MY KNOWLEDGE AND BELIEF AND SHOWS ALL THE INFORMATION REQUIRED BY LAW AND REGULATIONS ISSUED AND PRESCRIBED BY THE DEPARTMENT OF ENVIRONMENTAL PROTECTION.

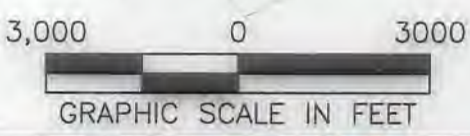

COMPANY: **SWN** Production Company, LLC

P.S. 708 *David L Jackson*

<p>(+) DENOTES LOCATION OF WELL ON UNITED STATES TOPOGRAPHIC MAPS</p> <p>WVDEP OFFICE OF OIL &amp; GAS 601 57TH STREET CHARLESTON, WV 25034</p>	MINIMUM DEGREE OF ACCURACY: 1/200 PROVEN SOURCE OF ELEVATION: SURVEY GRADE GPS (NAVD 88, US FT)	OV ROYALTY TRUST LLC BRK OPERATOR'S WELL #: 205H API WELL #: 47 STATE 009 COUNTY 00305 PERMIT
---	--	---

WELL TYPE: OIL <input type="checkbox"/> WASTE DISPOSAL <input type="checkbox"/> PRODUCTION <input checked="" type="checkbox"/> DEEP <input type="checkbox"/> GAS <input checked="" type="checkbox"/> LIQUID INJECTION <input type="checkbox"/> STORAGE <input type="checkbox"/> SHALLOW <input checked="" type="checkbox"/>	WATERSHED: PAINTERS RUN OF BUFFALO CREEK (HUC-10) DISTRICT: CROSS CREEK COUNTY: BROOKE SURFACE OWNER: THE GENE CHARLES VALENTINE TRUST DATED 11/26/86 OIL & GAS ROYALTY OWNER: THE GENE CHARLES VALENTINE TRUST DATED 11/26/86	ELEVATION: 1180.6' QUADRANGLE: STUEBENVILLE EAST, WV ACREAGE: ±494.38 ACREAGE: ±464.38
DRILL <input checked="" type="checkbox"/> DRILL DEEPER <input type="checkbox"/> REDRILL <input type="checkbox"/> FRACTURE OR STIMULATE <input checked="" type="checkbox"/> PLUG OFF OLD FORMATION <input type="checkbox"/> PERFORATE NEW FORMATION <input type="checkbox"/>	CONVERT <input type="checkbox"/> PLUG & ABANDON <input type="checkbox"/> CLEAN OUT & REPLUG <input type="checkbox"/> OTHER CHANGE <input type="checkbox"/> (SPECIFY) _____	ESTIMATED DEPTH: 5,782' TVD 18,869' TMD


WELL OPERATOR: SWN PRODUCTION COMPANY, LLC ADDRESS: 1300 FORT PIERPONT ROAD, SUITE 200 CITY: MORGANTOWN STATE: WV ZIP CODE: 26508	DESIGNATED AGENT: BRITTANY WOODY ADDRESS: 1300 FORT PIERPONT ROAD, SUITE 200 CITY: MORGANTOWN STATE: WV ZIP CODE: 26508
---	---

<b>LEGEND:</b> PROPOSED SURFACE HOLE / BOTTOM HOLE EXISTING / PRODUCING WELLHEAD LPL* LANDING POINT LOCATION EXISTING WATER WELL EXISTING SPRING	SURVEYED BOUNDARY DRILLING UNIT LEASE BOUNDARY PROPOSED PATH AZL* AZIMUTH POINT LOCATION	<b>REVISIONS:</b> DATE: 09-29-2020 DRAWN BY: N. MANO SCALE: 1" = 3000' DRAWING NO: WELL LOCATION PLAT
---	--	--





JACKSON SURVEYING  
INC.

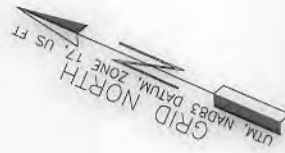
2413 EAST PIKE ST. # 112  
Clarksburg, WV 26302  
304-623-5851



DETAIL "A"

REVISIONS:	COMPANY:		 	
	OPERATOR'S OV ROYALTY TRUST LLC BRK		API #:	DATE: 09-29-2020
	WELL #:		47-009-00305	DRAWN BY: N. MANO
	DISTRICT:	COUNTY:	STATE:	SCALE: N/A
	CROSS CREEK	BROOKE	WV	DRAWING NO:
				WELL LOCATION PLAT 2



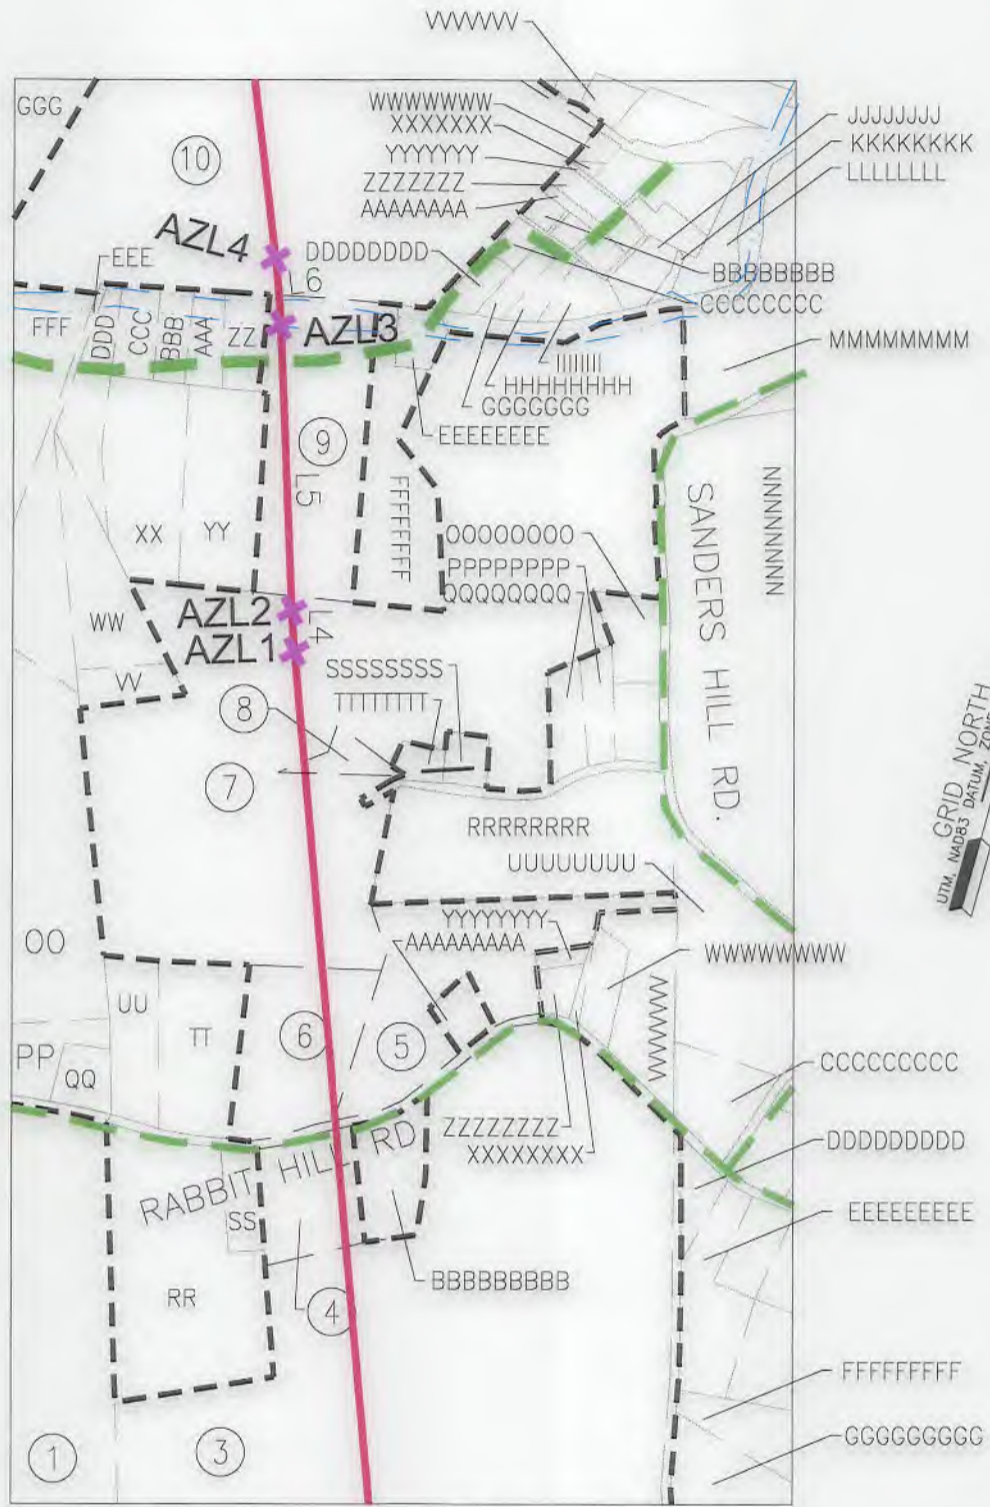

DETAIL "B"

REVISIONS:	COMPANY:		
	OPERATOR'S OV ROYALTY TRUST LLC BRK	API #:	DATE: 09-29-2020
	WELL #: 47-001-00305 205H MOD	47-009-00305	DRAWN BY: N. MANO
	DISTRICT:	COUNTY:	SCALE: N/A
	CROSS CREEK	BROOKE	DRAWING NO:
		STATE:	WELL LOCATION PLAT 3
		WV	



**JACKSON SURVEYING  
INC.**

2413 EAST PIKE ST. # 112  
Clarksburg, WV 26302  
304-623-5851

**Well Bore Tracts**

TRACT	SURFACE OWNER (S) /ROYALTY OWNER (R)	TAX PARCEL
1	VALENTINE GENE CHARLES THE TRUST OF 11/26/86 (S/R)	04-CC22-41
TRACT	SURFACE OWNER	TAX PARCEL
2	HALL DONNA KATHRYN	04-CC23-229
3	KIRCHNER CHARLES; ALLEMAN JUDITH KIRCHNER ETAL	04-CC23-230
4	FREEMAN LAWRENCE	04-CC23-232
5	TAYLOR FLOYD E SR & RHONDA C	04-CC23-4
6	DODD JAMES HARWELL JR	04-CC23-1
7	MCGOWAN DANIEL & MARJORIE G	04-CC19-6
8	CARBASHO JASON	04-CC18-54
9	BUCHWACH JAMES D	04-CC18-43
10	BOARD OF EDUCATION	04-CC18-33
11	NORFOLK & WESTERN RAILWAY CO	04-C19K-18
12	BOFFO FAMILY LIMITED PARTNER-SHIP	04-CC18-32
13	BOARD OF EDUCATION	04-CC18-31
14	BOFFO FAMILY LIMITED PARTNER-SHIP	04-CC18-7
15	BOFFO FAMILY LIMITED PARTNER-SHIP	04-CC18-5
16	BISHOP CATHOLIC DIOCESE WHG/CHARLESTON	04-CC18-2
17	GRANTONIC MARY JO & POGGI FLOYD J	04-CC18-14
18	GRANTONIC MARY JO & POGGI FLOYD J	04-CC18-1

**ADJOINING OWNERS TABLE**

TRACT	Surface owners	TAX PARCEL
A	TRAUBERT JOHN W & NANCY	04-CC23-234
B	USH PAUL & PATRICIA ANN	04-CC22-50
C	OV ROYALTY TRUST LLC	04-CC22-49
D	CONAWAY RONALD, DONALD; PATRICIA	04-CC22-47
E	DONINI SAMUEL J & MELANIE A	04-CC22-45
F	MCGOWAN LOUIS M & TINA L	04-CC22-44
G	MCGOWAN TINA L	04-CC22-43
H	FRIEND MICHAEL E	04-CC22-42
I	BOBER JOHN C III & JENNIFER R	07-W22L-18
J	UNKNOWN OWNER	07-W22L-17
K	FRYER RICHARD L	07-W22L-11
L	ICE CHRISTINE L	07-W22L-8
M	ICE CHRISTINE L	07-W22L-9
N	ICE CHRISTINE L	07-W22L-10
O	CLEMONS LARRY N & SANDRA K	07-W22L-4
P	UNKNOWN OWNER	07-W22L-5
Q	RIGGS WILLIAM	04-C22G-82
R	ZAMPINI ROBERT J	04-C22G-81
S	ZAMPINI ROBERT J	04-C22G-80
T	CALDWELL T H HEIRS	04-C22G-79
U	COLLEY JACKIE RAY & ROBERTA G	04-C22G-64
V	COLLEY JACKIE E & ROBERTA	04-C22G-63
W	FRAGALE FRANKLIN	04-W22G-7
X	WHITE JOHN; ROBERT; FREY SHARON; LE-KATHRYN, JEFFREY & RALPH WHITE	04-W22G-5
Y	WHITE JOHN; ROBERT; FREY SHARON LE-KATHRYN, JEFFREY & RALPH WHITE	04-C22G-8
Z	ROTHWELL DAVID R & WYNONNA	04-C22G-19
A2	ROTHWELL DAVID ROGER C/O JOHN BASSETT	04-C22G-20
B2	FOWLER JUDITH L	04-C22G-31
C2	PRICE VIRGINIA	04-C22G-33
D2	ENNIS GEORGE	04-C22G-44
E2	ENNIS GEORGE F	04-C22G-45
F2	MILLER EARL W JR	04-C22G-46
G2	KOSCEVIC MARK	04-C22G-32
H2	SMITH TERRY L & LORA J	04-C22G-122
I2	CARUSO FRANK & LISA C	04-C22G-60
J2	BOGGS CHARLES R	04-C22G-57
K2	ISINGHOOD CHARLES SR	04-CC22-32
L2	GEORGE JIMMIE D & ROBIN J	04-CC22-31
M2	ADAMS DALE E & MARY K	04-CC22-30
N2	DIPASQUALE STEVEN P & MARCY	04-CC22-26
O2	TAYLOR DONALD C JR & WILLIAMS JOAN ET AL	04-CC22-20
P2	SNODGRASS ERIN N	04-CC22-21
Q2	MICHAUX RON ET AL (LC-JASON & DEANNA GALLOWAY)	04-CC22-22
R2	FREEMAN LAWRENCE M SR	04-CC22-25
S2	KIRCHNER CAROLYN F	04-CC23-233
T2	DODD JAMES HARWELL & LYNN I	04-CC22-24
U2	PRICE DONNA MARIE	04-CC22-23

**ADJOINING OWNERS TABLE**

TRACT	Surface owners	TAX PARCEL
V2	GEORGE EVA	04-CC18-53
W2	GEORGE EVA	04-CC18-52
X2	BUCHWACH JAMES D	04-CC18-50
Y2	BUCHWACH JAMES D	04-CC18-51
Z2	DOUBLES JEAN SHIRLEY	04-CC18-44
A3	HIMMELRICK ROBIN L (LEST-ELLA MAE HAYMEN)	04-CC18-45
B3	HENTHORN GARY	04-CC18-46
C3	HINNELRICK ROBIN L (LEST-ELLA MAE HAYMAN)	04-CC18-47
D3	DODD JAMES; GEORGE ROBIN; MCGILL JEANNE	04-CC18-48
E3	DODD JAMES; GEORGE ROBIN; MCGILL JEANNE	04-CC18-49
F3	BOYD THOMAS M; RICHARD A; DAVID S; TRUSTESS IN TRUST THOMAS J	04-CC18-57
G3	BOARD OF EDUCATION	04-CC18-34
H3	BOARD OF EDUCATION	04-CC18-35
I3	BOARD OF EDUCATION	04-CC18-37
J3	NORFOLK & WESTERN RAILWAY CO	04-C19K-18
K3	NORFOLK & WESTERN RAILWAY CO	04-CC18-28
L3	PITTSBURGH & WVA RAILWAY CO	04-CC18-27
M3	PITTSBURGH & WVA RAILWAY CO	04-CC18-21
N3	BELLAIRE HARBOR SERVICES LLC; (LE-REBECCA JOHNSON)	04-CC18-20
O3	BELLAIRE HARBOR SERVICES LLC; (LE-REBECCA JOHNSON)	04-CC18-19
P3	BELLAIRE HARBOR SERVICES LLC; (LE-REBECCA JOHNSON)	04-CC18-18
Q3	BELLAIRE HARBOR SERVICES LLC; (LE-REBECCA JOHNSON)	05-F18C-04
R3	BELLAIRE HARBOR SERVICES LLC; (LE-REBECCA JOHNSON)	04-CC18-17
S3	LOMBARDI DANIEL PATRICK	04-CC18-16
T3	LOMBARDI DANIEL P	04-CC18-15
U3	KLINE DANIEL A	05-F18C-39
V3	MCCALLISTER RANDY M JR	05-F18C-38
W3	SECRIST MATT C & KYLEE D	05-F18C-37
X3	MOSSER DENISE A	05-F18C-36
Y3	BONIEY PAUL JR & DARLENE JOY SURV	05-F18C-35
Z3	BONIEY PAUL JR	05-F18C-34
A4	BONIEY PAUL JR & DARLENE JOY SURV	05-F18C-33
B4	VANDEBUSH CHARLES B & BETTY H	05-F18C-28
C4	TRICKETT LEEANN	05-F18C-27
D4	LAND OF OZ	05-F18C-32
E4	JONES LARRY F	05-F18C-31
F4	EMLER THOMAS N	05-F18C-30
G4	BULLEE PROPERTIES LLC	05-F18C-29
H4	JORDAN JAMES E & CHERYL L (SURV)	05-F14S-144
I4	JORDAN JAMES E & CHERYL L (SURV)	05-F14S-143
J4	CARUSO JOSEPH & CANDIDA	05-F14S-142
K4	YOST EVA M	05-F14S-140
L4	PHILLIPS ZACHARY & ANDRESS AUSTIN	05-F14S-26
M4	WEEKLEY RACHAEL, ET AL	05-F14S-25
N4	CRAIG DOROTHY & HAROLD JAMIE (SURV)	05-F14S-24
O4	TACCOZZA DANIEL JOHN II; SPERLAZZA NUNCIA TACCOZZA	05-F14S-23
P4	BUSINESS DEVELOPMENT OF THE NORTHERN PANHANDLE	05-F14S-27
Q4	HARDESTY RICHARD T JR & KIMBERLY A	04-C14S-224

REVISIONS:

COMPANY:

**SWN**  
Production Company, LLC

**SWN** *Rev A*  
Production Company™

OPERATOR'S OV ROYALTY TRUST LLC BRK  
WELL #: 47-009-00305 205H MOD

API #:  
47-009-00305

DATE: 09-29-2020

DRAWN BY: N. MANO

DISTRICT:  
CROSS CREEK

COUNTY:  
BROOKE

STATE:  
WV

SCALE: N/A

DRAWING NO:  
WELL LOCATION PLAT 4





JACKSON SURVEYING  
 INC.  
 2413 EAST PIKE ST. # 112  
 Clarksburg, WV 26302  
 304-623-5851

ADJOINING OWNERS TABLE

TRACT	Surface owners	TAX PARCEL
R4	HARDESTY RICHARD T JR	04-C14S-31
S4	KOKOS GEORGE	04-C14S-32
T4	KOKOS GEORGE C	04-C14S-33
U4	DESIMONE MARK D & PENNY J	04-C14S-34
V4	KOKOS GEORGE	04-C14S-35
W4	BINE MICHAEL J	04-C14S-48
X4	TENNANT MARK A & CHARITY C (JTWS)	04-C14S-49
Y4	COLUMBIA GAS	04-CC18-03
Z4	FOLLANSBEE CITY OF	04-CC18-04
A5	BOFFO FAMILY LIMITED PARTNERSHIP	04-CC18-07
B5	JAC FRED A WV LLA A NORTH CAROLINA LLC	04-CC18-06
C5	LG OHI FOLLANSBEE LLC ; OHI LG ASSET MANAGEMENT LLC	04-CC18-09
D5	LG OHI FOLLANSBEE LLC ; OHI LG ASSET MANAGEMENT LLC	04-CC18-10
E5	JAC FRED A WV LLA A NORTH CAROLINA LLC	04-CC18-11
F5	ORBAN KENT	04-CC18-12
G5	WILLIAMS BURL R JR	04-C14S-21
H5	EICHNER MICHAEL & LINDA S	04-C14S-74
I5	EICHNER MICHAEL A & LINDA S (SURV)	04-C14S-75
J5	PARDEE SHERD & SUSAN D	04-C14S-76
K5	FRANKENFIELD TERRY L & CHERYL L (SURV)	04-C14S-77
L5	PRITCHARD STEPHEN & BARBARA	04-C14S-78
M5	BARNHART DAVID W & PAMELA A	04-C14S-79
N5	MCCOY RAYMOND H JR & CYNTHIA S (SURV)	04-C14S-80
O5	DEARTH RICHARD C & STACEY A (SURV)	04-C14S-81.1
P5	BEATTY BRIAN	04-C14S-81.2
Q5	BEATTY BRIAN L	04-C14S-219
R5	BEATTY BRIAN L	04-C14S-226
S5	RAY CHRISTOPHER O & KAREN L (SURV)	04-C14S-225
T5	SCWERTFEGER JUSTIN L & PAULA	04-C14S-222
U5	SCWERTFEGER JUSTIN L & PAULA	04-C14S-81.4
V5	ROKSANDICH MICHAEL P & KELLY J	04-C14S-81.3
W5	WILLIAMS GARY L & SHARON J	04-C14S-84
X5	BURCH AARON	04-C14S-97
Y5	SHAWN BONNIE S	04-C14S-98
Z5	BOFFO CARL FREDERICK	04-C14S-128
A6	JAC FRED A WV LLA A NORTH CAROLINA LLC	04-C14S-129
B6	JAC FRED A WV LLA A NORTH CAROLINA LLC	04-C14S-130
C6	JAC FRED A WV LLA A NORTH CAROLINA LLC	04-C14S-131
D6	FRIEND LAURA M	04-C14S-132
E6	FRIEND ROSALIND	04-C14S-153
F6	BINGIEL JAMES R SR	04-C14S-152
G6	ADAMS RAY L & LISA M (SURV)	04-C14S-133
H6	PENROD RONALD C & JUDITH A	04-C14S-134
I6	LOPEZ CHAS & AURORA	04-C14S-135
J6	KIRTLEY SHIRLEY M	04-C14S-136
K6	PINTUS MEGAN E	04-C14S-137
L6	WILLIAMS TIFFANY	04-C14S-138
M6	SMITH BRIAN L & DAWN E (SURV)	04-C14S-139
N6	KUZMA JOHN M & PATRICIA A	04-C14S-140
O6	SANDRETH ELMER JR & REBECCA	04-C14S-141
P6	BOREMAN THOMAS E & SHARON	04-C14S-142
Q6	BOREMAN THOMAS & SHARON (SURV)	04-C14S-223
R6	POWELL GARY W	04-C14S-143
S6	WAUGH HAROLD & SHIRLEY	04-C14S-174
T6	WAUGH HAROLD & SHIRLEY	04-C14S-175
U6	WAUGH HAROLD & SHIRLEY	04-C14S-176
V6	FOLLANSBEE CITY OF	04-C14S-177
W6	CIONNI TERESA	04-C15N-58
X6	TRAUBERT NORMA B., ET AL	04-C15N-77
Y6	STIFT SHERI A	04-C15N-87
Z6	RICHARDSON DEAN & SHARON	04-C19A-10
A7	FORD ANGELA	04-C19A-106
B7	SECRET WILLIAM D JR	04-C19A-116.1
C7	SNYDER RICK & ESTHER	04-C19A-117


ADJOINING OWNERS TABLE

TRACT	Surface owners	TAX PARCEL
D7	BOFFO VERA HUNT	04-C19A-137
E7	WEEKS JADE M & CHRISTOPHER D (JTWS)	04-C19A-138
F7	GEARY BARBARA	04-C19A-146
G7	JONES JAMES H JR; KEVIN; CORDER DIANA L	04-C19E-04
H7	BEARD CHRISTINA & GERARD V JR	04-C19E-05
I7	HENLINE DARRELL & DONNA (SURV)	04-C19E-06
J7	BELL REBECCA S; THOMAS C. (SURV)	04-C19E-07
K7	BELL REBECCA S; THOMAS C. (SURV)	04-C19E-09
L7	MCABEE DONALD P & DENA D	04-C19E-10
M7	FODOR JEFFERY LOUIS & DREMA DAWN	04-C19E-12
N7	HOOKEER BETH JOSHUA A; JOSEPH C	04-C19E-14
O7	ROWLAND RALPH W & WILDA K	04-C19E-17
P7	HADDON VIRGINIA	04-C19E-19
Q7	NORCROSS DONALD K; BARNES LURA R. NORSCROSS	04-C19E-24
R7	FRITZ JACKIE L & KEVIN M (SURV)	04-C19E-27
S7	BOARD OF EDUCATION	04-C19E-38
T7	BROOKE COUNTY COMMISSION	04-CC19-193
U7	BOARD OF EDUCATION, BROOKE COUNTY	04-CC19-38.1
V7	BURNS JAMES; COLLINS RANDY	04-CC19-14
W7	BLACK CLARENCE T & TAMMY L	04-CC19-36
X7	BLACK CLARENCE T & TAMMY L	04-CC19-35
Y7	KOWALCZYK RANDY & LINDA LOUISE (SURV)	04-CC19-34
Z7	KOWALCZYK RANDY & LINDA LOUISE (SURV)	04-CC19-33
A8	KOWALCZYK RANDY LEE; LINDA LOUISE (SURV)	04-CC19-32
B8	JOHNSON TERRY R & BETH ANN	04-CC19-28
C8	RYAN RICHARD E & CAROLYN G	04-CC19-27
D8	MCALEER TRAVIS JAMES; PIEHS KAREN A	04-CC19-26
E8	MARKER PHYLLIS	04-CC18-41
F8	HOSLER JOHN P & GERALDINE SURV	04-CC18-42
G8	PALIZZI CAMPBELL SHELDON	04-CC19-25
H8	PALIZZI CAMPBELL SHELDON	04-CC19-24
I8	PALIZZI CAMPBELL SHELDON	04-CC19-23
J8	AFTANAS FRANKIN M JR & DEBRA D. (SURV)	04-CC19-22
K8	AFTANAS FRANKIN M JR & DEBRA D. (SURV)	04-CC19-20
L8	BARTZ MARTIN J JR	04-CC19-18
M8	YOST DENNIS K DBA KEITH YOST EXCAVATING	04-CC19-05
N8	JONES ROGER L & JULIA ANN (SURV)	04-CC19-02
O8	HOGGARD CHARLES A	04-CC19-02
P8	SMITH FRANK E & DORTHA JEAN (TOD) SMITH JEFF E ET AL	04-CC19-09
Q8	SMITH FRANK E & DORTHA JEAN (TOD) SMITH JEFF E ET AL	04-CC19-10
R8	DODD JAMES; MCGILL JEANNE; GEORGE ROBIN	04-CC19-13
S8	BOARD OF EDUCATION	04-CC19-11
T8	MONONGAHELA POWER CO	04-CC19-12
U8	MCGOWAN DANIEL E & MARJORIE G	04-CC23-12
V8	HALL DONALD R & BEVERLY J (SURV)	04-CC23-09
W8	HALL DONALD R & BEVERLY J (SURV)	04-CC23-08
X8	HALL DONALD R & BEVERLY J (SURV)	04-CC23-07
Y8	TAYLOR FLOYD EUGENE & RHONDA C	04-CC23-06
Z8	TAYLOR FLOYD EUGENE & RHONDA C (SURV)	04-CC23-05
A9	CALDWELL SHAWN	04-CC23-03
B9	KIRCHNER DORIS J	04-CC23-231
C9	MOZINGO ROBERT EVAN; HERBERT JEFFERY; STEIN CHRISTINE	04-CC23-11
D9	CUNNINGHAM HENRY	04-CC23-225
E9	CUNNINGHAM HENRY	04-CC23-226.1
F9	PATTISON ROD E & CYNTHIA A (SURV)	04-CC23-227
G9	DOLL RANDALL P & KIMBERLY JO	04-CC23-204
H9	GRAY LARRY J & BARBARA S (SURVIVORSHIP)	04-CC23-228
I9	FRIEND ARTHUR J; (LIFE EST NORMA JEAN FRIEND)	04-CC23-202
J9	RIGGS HUBERT S & WANDA JO	04-CC23-201
K9	LUNSFORD JAMES	04-CC23-203
L9	SCHIAPPA AND COMPANY INC	04-CC28-02

REVISIONS:	COMPANY:	 	
	OPERATOR'S OV ROYALTY TRUST LLC BRK	API #:	DATE: 09-29-2020
	WELL #: 47-001-00305 205H MOD	47-009-00305	DRAWN BY: N. MANO
	DISTRICT:	COUNTY:	SCALE: N/A
	CROSS CREEK	BROOKE	DRAWING NO:
		STATE:	WELL LOCATION PLAT 5
		WV	



JACKSON SURVEYING  
 INC.  
 2413 EAST PIKE ST. # 112  
 Clarksburg, WV 26302  
 304-623-5851

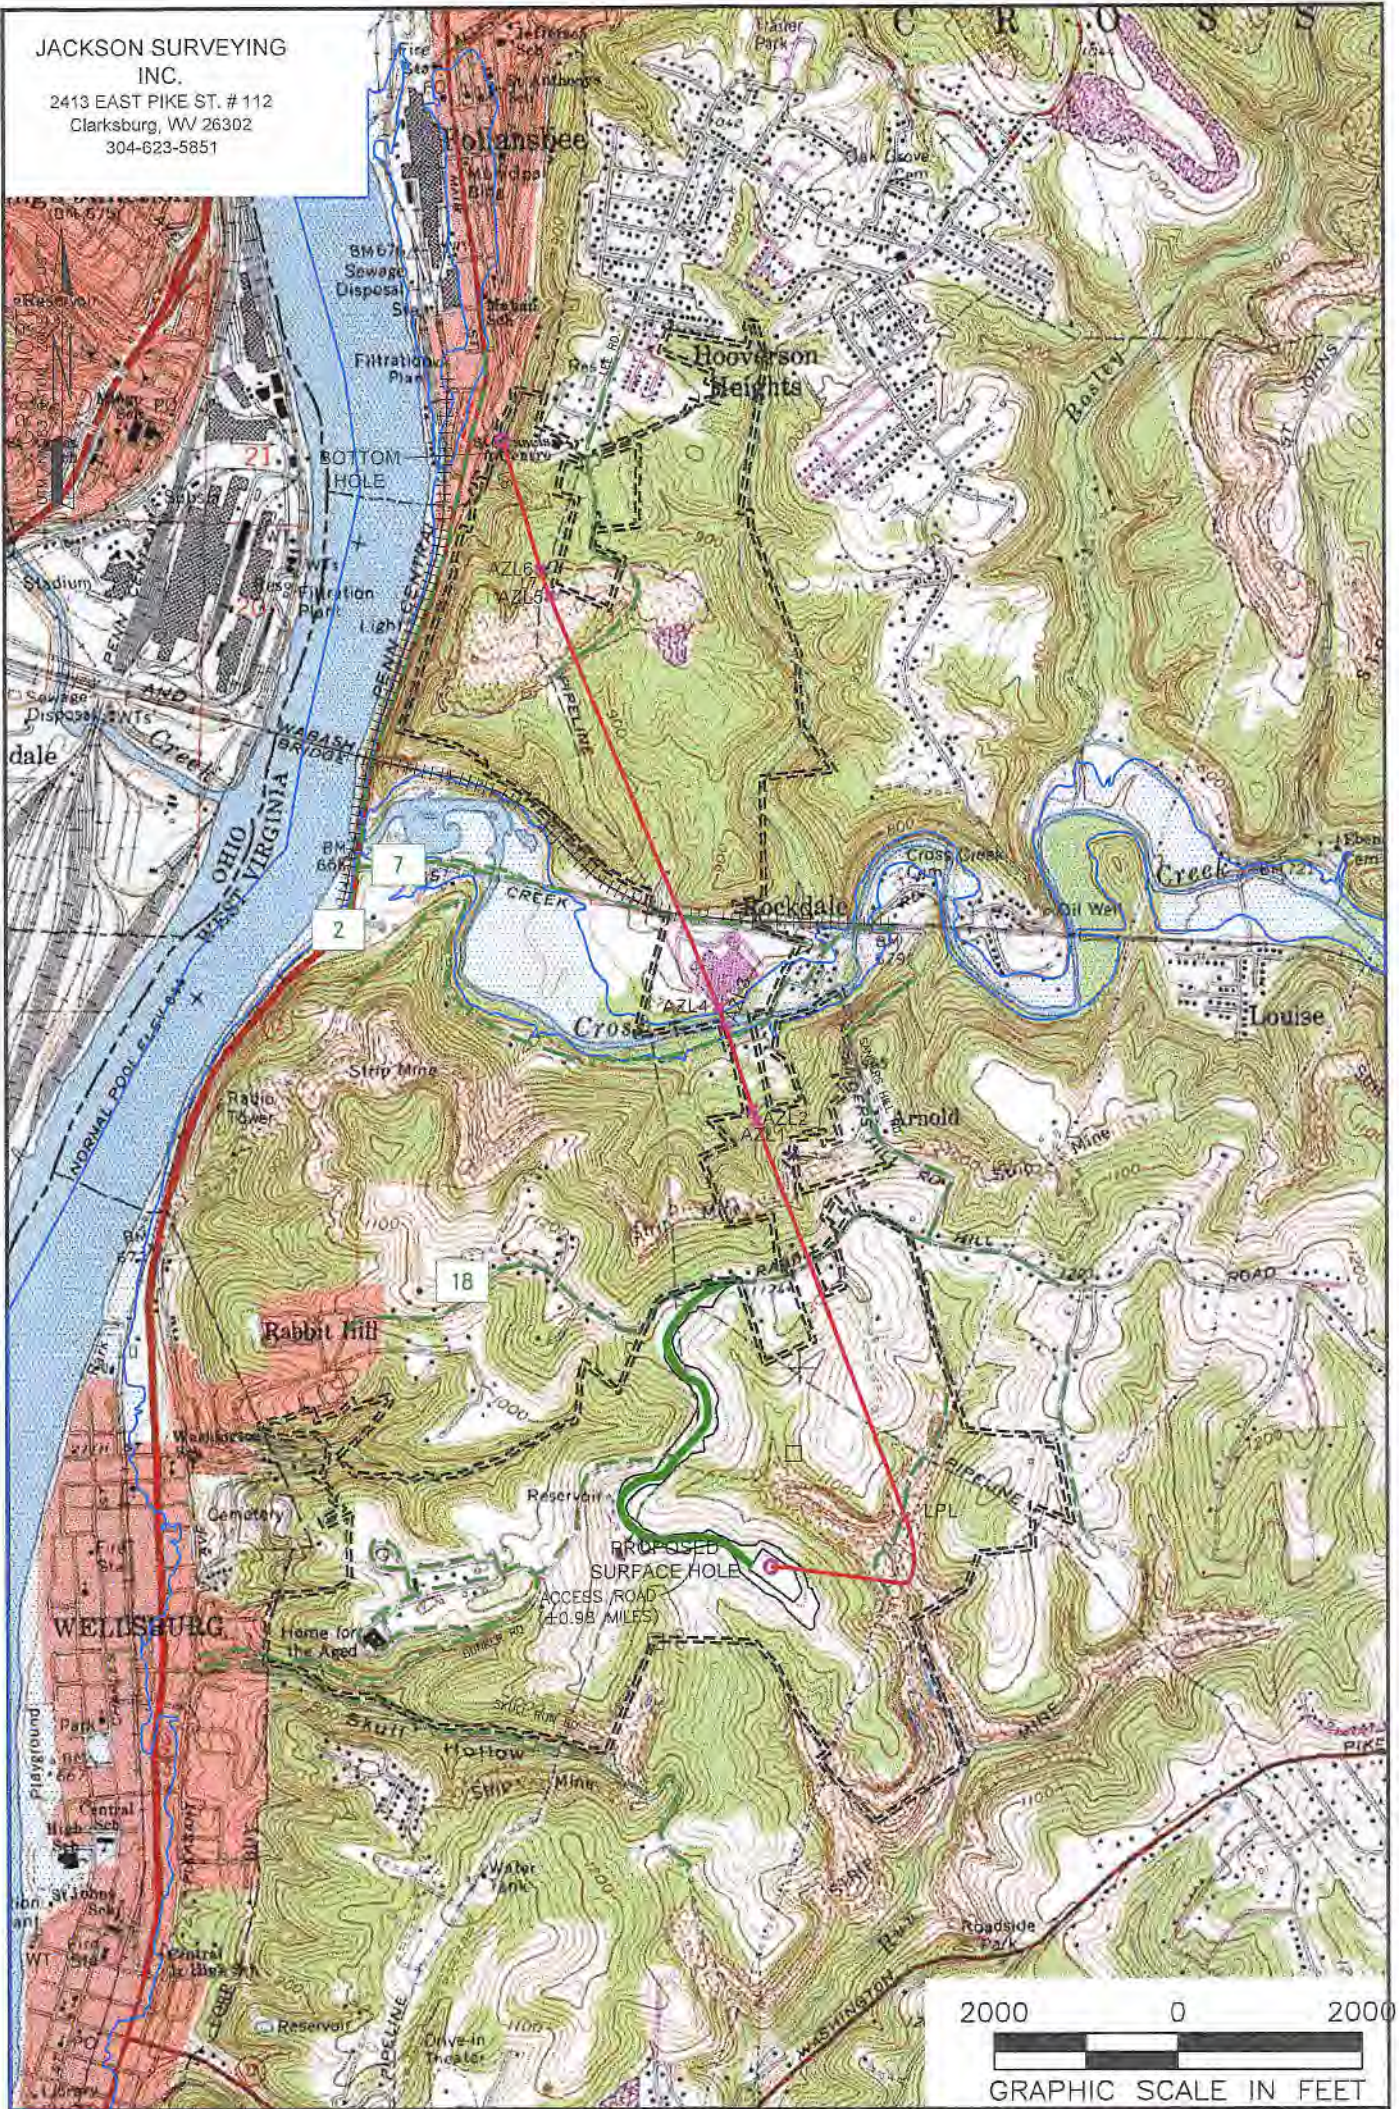

**NOTES ON SURVEY**  
 1. SURFACE AND ROYALTY OWNER INFORMATION AND THEIR BOUNDARIES SHOWN HEREON WERE PLOTTED FROM DEEDS AND/OR TAX PARCEL MAPS PROVIDED BY CLIENT AND/OR FIELD LOCATIONS.  
 2. THIS PLAT DOES NOT REPRESENT A BOUNDARY SURVEY OF THE PARCELS SHOWN HEREON.  
 4. ALL INSETS ARE GRID NORTH UNLESS OTHERWISE DEPICTED.

**LEGEND:**  
 ○ PROPOSED SURFACE HOLE / BOTTOM HOLE  
 \* EXISTING / PRODUCING WELLHEAD  
 LPL \* LANDING POINT LOCATION  
 [Blue outline] FLOOD PLAN  
 [Green line] ACCESS ROAD  
 [Dashed line] PUBLIC ROAD  
 [Black line] ACCESS ROAD TO PREV. SITE  
 [Double line] LEASE BOUNDARY  
 [Red line] PROPOSED PATH

WELL OPERATOR: SWN PRODUCTION COMPANY, LLC	WELL (FARM) NAME: OV ROYALTY TRUST LLC BRK	WELL # 205H	SERIAL #
ADDRESS: 1300 FORT PIERPONT ROAD, SUITE 200 MORGANTOWN, WV 26508	COUNTY - CODE BROOKE - 009	DISTRICT: CROSS CREEK	
SURFACE OWNER: THE GENE CHARLES VALENTINE TRUST DATED 11/26/86	USGS 7 1/2 QUADRANGLE MAP NAME STUEBENVILLE, WV	API #: 47-009-00305	