




68011 Vineyard Road
St. Clairsville, Ohio 43950
740-695-6100

GRID NORTH
UTM, NAD83 DATUM, ZONE 17, US FT

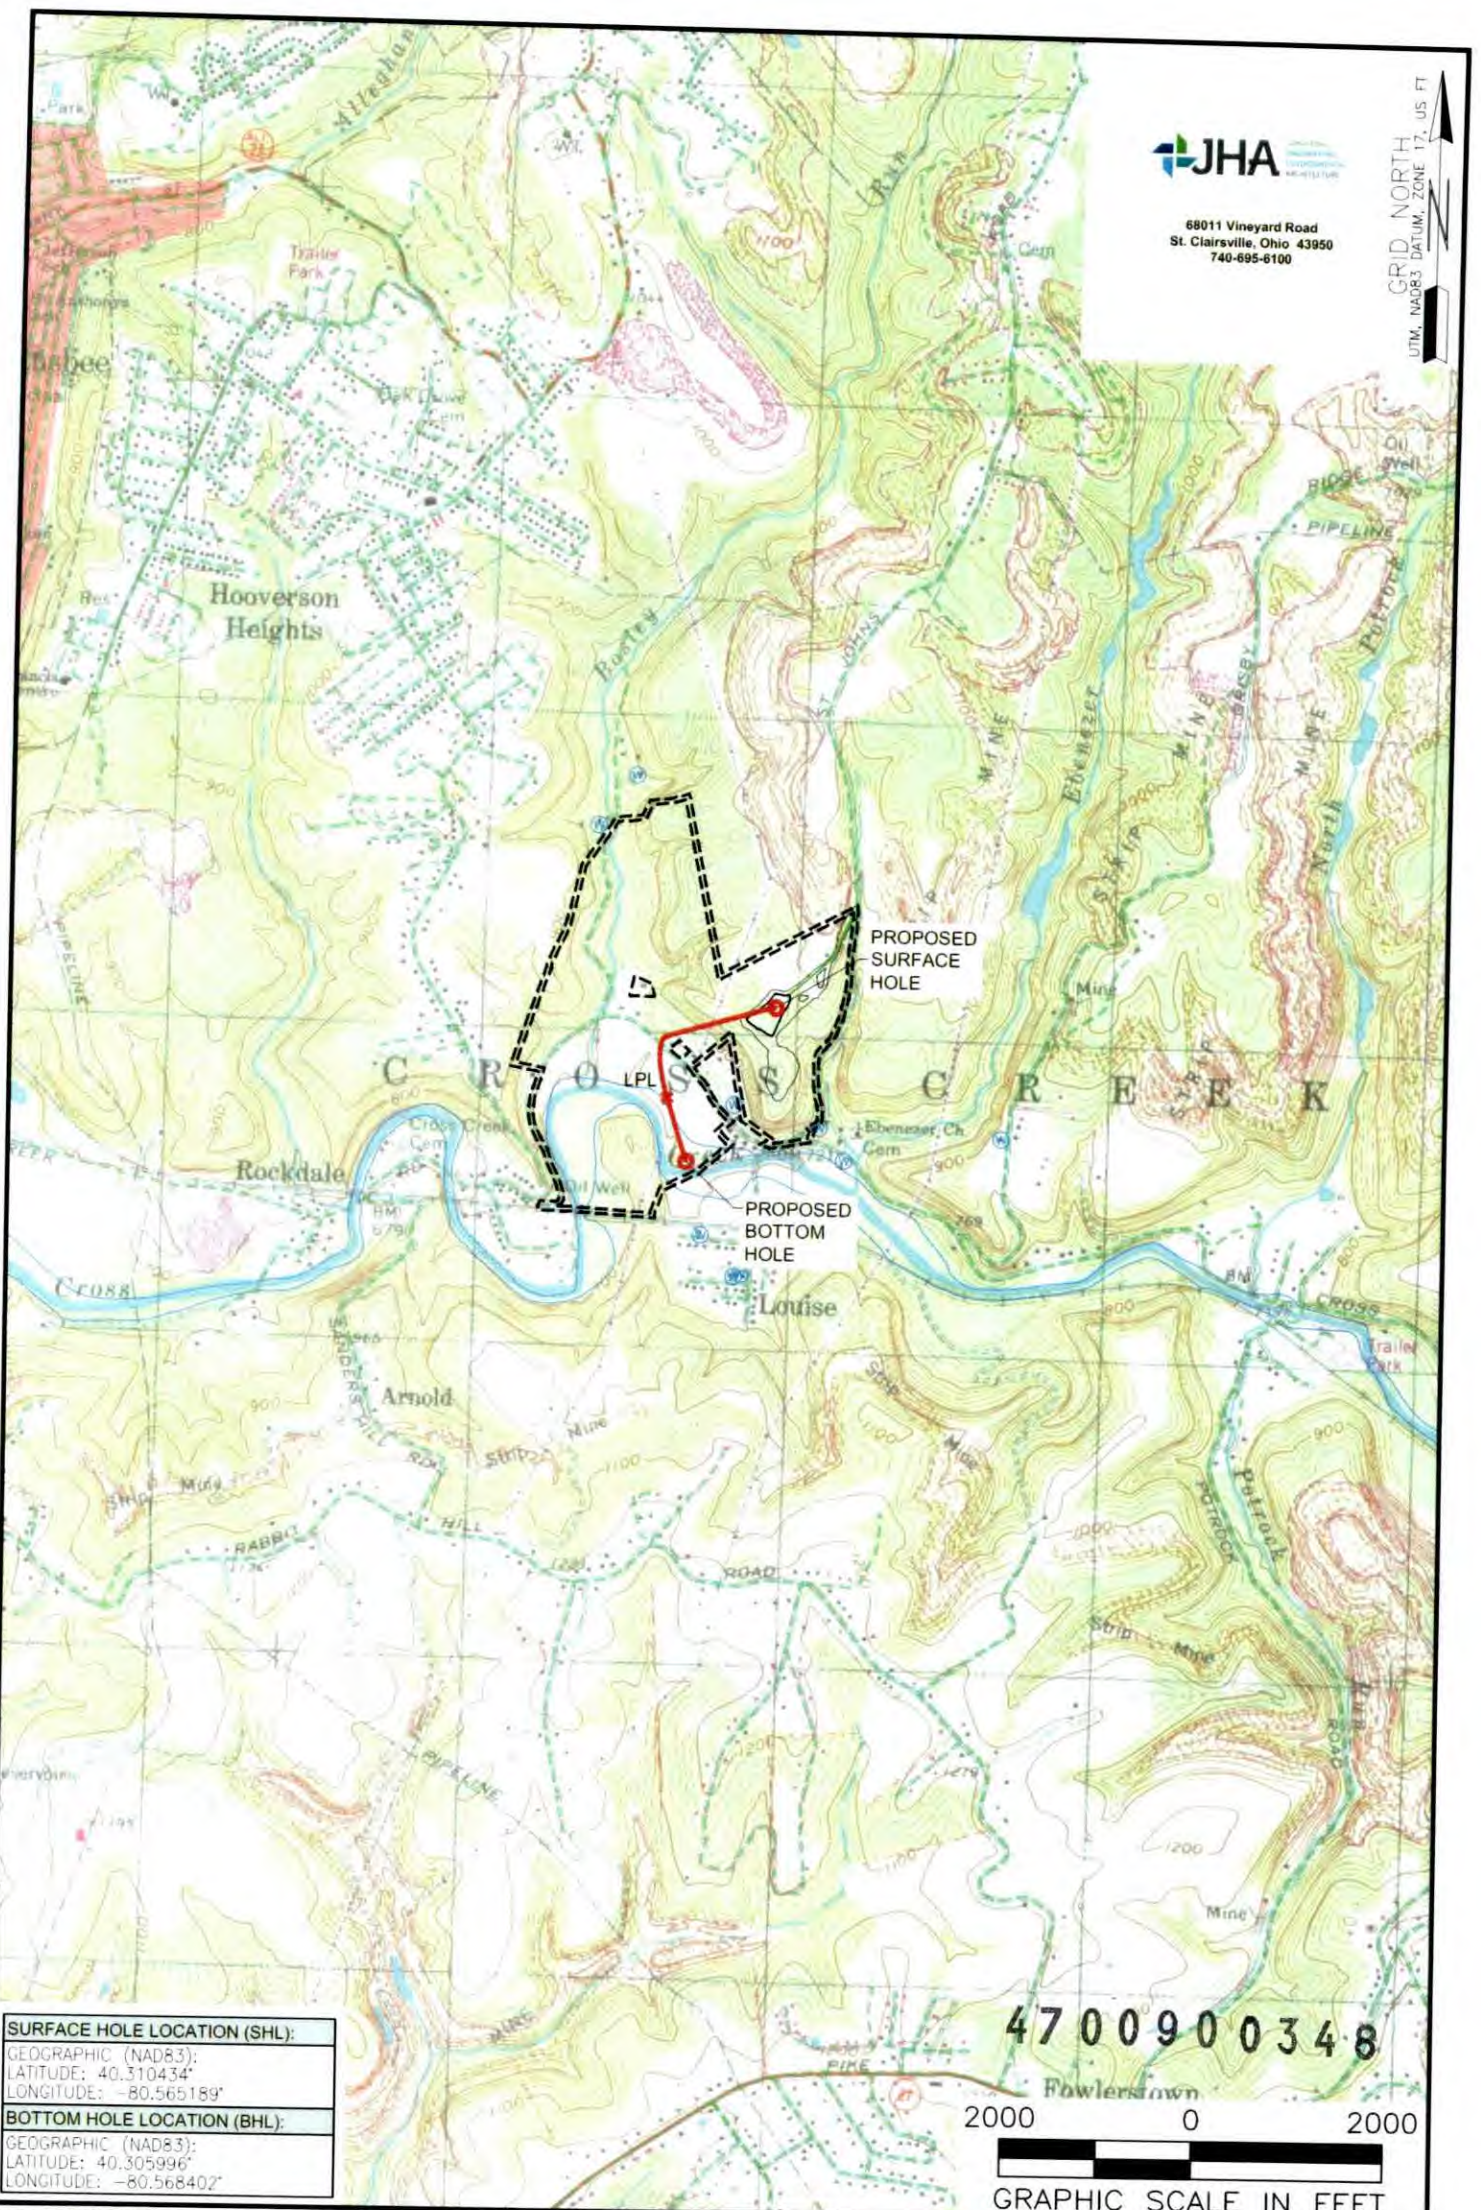

SURFACE HOLE LOCATION (SHL):
GEOGRAPHIC (NAD83):
LATITUDE: 40.310434°
LONGITUDE: -80.565189°
BOTTOM HOLE LOCATION (BHL):
GEOGRAPHIC (NAD83):
LATITUDE: 40.305996°
LONGITUDE: -80.568402°

NOTES ON SURVEY

1. SURFACE AND ROYALTY OWNER INFORMATION AND THEIR BOUNDARIES SHOWN HEREON WERE PLOTTED FROM DEEDS AND/OR TAX PARCEL MAPS PROVIDED BY CLIENT AND/OR FIELD LOCATIONS.
2. THIS PLAT DOES NOT REPRESENT A BOUNDARY SURVEY OF THE PARCELS SHOWN HEREON.
3. ALL INSETS ARE GRID NORTH UNLESS OTHERWISE DEPICTED.

LEGEND:

- PROPOSED SURFACE HOLE / BOTTOM HOLE
- EXISTING / PRODUCING WELLHEAD
- LPL* LANDING POINT LOCATION
- FLOOD PLAIN
- ACCESS ROAD
- PUBLIC ROAD
- ACCESS ROAD TO PREV. SITE
- LEASE BOUNDARY
- PROPOSED PATH

09/19/2025

WELL OPERATOR:
SWN PRODUCTION COMPANY, LLC
ADDRESS:
1300 FORT PIERPONT DRIVE, SUITE 201, MORGANTOWN, WV 26508
SURFACE OWNER:
NICHOLAS & CHRISTOPHER BALLATO

WELL (FARM) NAME:
NICK BALLATO
COUNTY:
BROOKE
CODE:
009
DISTRICT:
CROSS CREEK
WELL #
6H
SERIAL #
XXXX
API #
47-009-XXXX
USGS 7 1/2 QUADRANGLE MAP NAME:
STUEBENVILLE EAST, OH

(2000' SCALE) LATITUDE: 40°20'00" SURFACE HOLE

6618'

7515'

(2000' SCALE) LATITUDE: 40°20'00" BOTTOM HOLE




68011 Vineyard Road
St. Clairsville, Ohio 43950
740-695-6100

RECEIVED
Office Of Oil and Gas

SEP 11 2025

WV Department of
Environmental Protection

LINE	BEARING	DISTANCE
L1	N20°26'53"W	3682.27'
L2	N60°19'36"W	653.87'

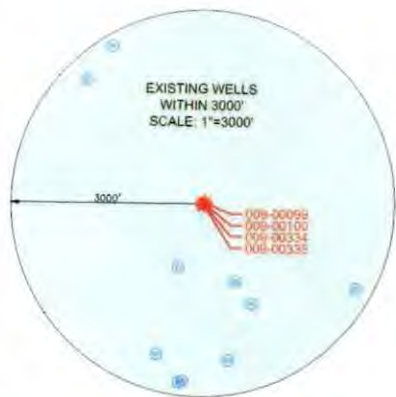

GRID NORTH
UTM, NAD83 DATUM, ZONE 17, US FT

(2000' SCALE) LONGITUDE: 80°32'30" BOTTOM HOLE



8515'

(2000' SCALE) LONGITUDE: 80°32'30" SURFACE HOLE

SURFACE HOLE LOCATION (SHL): UTM (NAD83, ZONE 17, METERS): NORTHING: 4462303.98 EASTING: 536946.75
LANDING POINT LOCATION (LPL): UTM (NAD83, ZONE 17, METERS): NORTHING: 4462010.60 EASTING: 536609.62
BOTTOM HOLE LOCATION (BHL): UTM (NAD83, ZONE 17, METERS): NORTHING: 4461810.01 EASTING: 536676.15

NOTES ON SURVEY

1. COORDINATE SYSTEM IS UTM NAD 83 DATUM, ZONE 17, U.S. FOOT AND WELL COORDINATES ESTABLISHED USING SURVEY GRADE GPS.
2. SURFACE AND ROYALTY OWNER INFORMATION AND THEIR BOUNDARIES SHOWN HEREON WERE PLOTTED FROM DEEDS AND/OR TAX PARCEL MAPS PROVIDED BY CLIENT AND/OR FIELD LOCATIONS.
3. THIS PLAT DOES NOT REPRESENT A BOUNDARY SURVEY OF THE PARCELS SHOWN HEREON.
4. NO DWELLINGS OR BUILDINGS WITHIN 625 FEET OF PROPOSED CENTER OF PAD.
5. NO PERENNIAL STREAMS, LAKES, PONDS, RESERVOIRS OR WETLANDS WITHIN 100 FEET OF THE LIMITS OF DISTURBANCE.
6. NO NATURALLY PRODUCING TROUT STREAM WITHIN 300 FEET OF THE LIMITS OF DISTURBANCE.
7. NO WATER WELLS OR DEVELOPED SPRINGS WITHIN 250 FEET OF PROPOSED WELL.

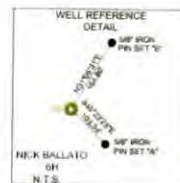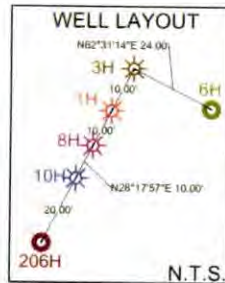

2000 0 2000

GRAPHIC SCALE IN FEET

I, THE UNDERSIGNED, HEREBY CERTIFY THAT THIS PLAT IS CORRECT TO THE BEST OF MY KNOWLEDGE AND BELIEF AND SHOWS ALL THE INFORMATION REQUIRED BY LAW AND REGULATIONS ISSUED AND PRESCRIBED BY THE DEPARTMENT OF ENVIRONMENTAL PROTECTION.

P.E. 19809

(+) DENOTES LOCATION OF WELL ON UNITED STATES TOPOGRAPHIC MAPS

MINIMUM DEGREE OF ACCURACY: 1/200
PROVEN SURVEY SOURCE OF GRADE GPS ELEVATION: (NAVD 88, US FT)

COMPANY:

expand

NICK BALLATO

OPERATOR'S WELL #: 6H

API WELL #: 47 STATE 009 COUNTY 00348 PERMIT

WELL TYPE: OIL WASTE DISPOSAL PRODUCTION X DEEP GAS X LIQUID INJECTION STORAGE SHALLOW X
WATERSHED: UPPER OHIO NORTH DISTRICT: CROSS CREEK COUNTY: BROOKE ELEVATION: 960.6'
SURFACE OWNER: NICHOLAS & CHRISTOPHER BALLATO QUADRANGLE: STEUBENVILLE EAST, OH
OIL & GAS ROYALTY OWNER: NICHOLAS & CHRISTOPHER BALLATO ACREAGE: ±53.250
ACREAGE: ±53.250
DRILL X DRILL DEEPER REDRILL FRACTURE OR STIMULATE X PLUG OFF OLD FORMATION PERFORATE NEW FORMATION
CONVERT PLUG & ABANDON CLEAN OUT & REPLUG OTHER CHANGE (SPECIFY)
TARGET FORMATION: MARCELLUS ESTIMATED DEPTH: 5530' TVD 6733' TMD

WELL OPERATOR: EXPAND ENERGY, LLC DESIGNATED AGENT: BRITTANY WOODY
ADDRESS: 1300 FORT PIERPONT DRIVE, SUITE 201 ADDRESS: 1300 FORT PIERPONT DRIVE, SUITE 201
CITY: MORGANTOWN STATE: WV ZIP CODE: 26508 CITY: MORGANTOWN STATE: WV ZIP CODE: 26508

LEGEND: ● PROPOSED SURFACE HOLE / BOTTOM HOLE ● EXISTING / PRODUCING WELLHEAD LPL X LANDING POINT LOCATION TPL X TURNING POINT LOCATION ● EXISTING WATER WELL ● EXISTING SPRING ● NATURAL WATERWAY — SURVEYED BOUNDARY == LEASE BOUNDARY — PROPOSED PATH — PUBLIC ROAD	REVISIONS: DATE: 09-10-2025 API NO: 47-009-XXXX DRAWN BY: Z. WOOD SCALE: 1" = 4000' DRAWING NO: 2017-343 WELL LOCATION PLAT
--	--

WELL BORE TABLE FOR SURFACE/ROYALTY OWNERS		
TRACT	SURFACE OWNER (S) / ROYALTY OWNER (R)	TAX PARCEL
1	BALLATO NICK & CHRISTOPHER	4-CC19-102
TRACT	SURFACE OWNER	TAX PARCEL
2	RIDGETOP APPALACHIA,LLC	4-CC19-100
3	FURDA MARLENE & BULLOCK JAMES & MARK	4-CC19-99
4	FURDA MARLENE & BULLOCK JAMES & MARK	4-CC19-97
5	BLACK CLARENCE	4-C19K-5
ADJOINING OWNERS TABLE		
TRACT	SURFACE OWNER	TAX PARCEL
A	BALLATO NICHOLAS & CHRISTOPHER	4-CC19-192
B	GALIANO WILLIAM D & SHERRY L	4-CC19-92
C	BLACK CLARENCE T	4-CC19-194
D	GALIANO LINDY-3/5;BLACK CLARENCE-1/5;BLACK JOE1/5	4-CC19-91
E	BEAZER EAST INC PROPERTY TAX	4-C19A-148
F	HUGHES MARCI	4-C19A-147
G	AUSTIN TIMOTHY JARED & CHRISTINA MARIE	4-C19E-52
H	MILLER LEONIE H	4-C19E-51
I	WETZEL JAMES E & KATHY I (SURVIVORSHIP)	4-C19E-44
J	SHIPLEY JEANNIE	4-C19E-43
K	DZIATKOWICZ CELESTE MARIE	4-C19E-42
L	ROBERTSON BRENDA J	4-C19E-40
M	HAUGHT BRIAN GREGORY & MARILYN S (SURV)	4-C19E-37
N	HARLAN SONDR A TOD	4-C19E-31
O	RYAN DONALD L & CAROL JO (SURVIVORSHIP)	4-CC19-89
P	SULLIVAN RUSSELL & FRYMAN SIDNEY (JTWS)	4-CC19-96
Q	SULLIVAN RUSSELL & FRYMAN SIDNEY (JTWS)	4-CC19-90
R	MOORE CHARLES D JR	4-CC19-61
S	NORFOLK & WESTERN RAILWAY CO	4-C19K-18
T	KIDWELL GEORGE & SEBECK STEVE ETAL	4-C19K-11
U	KIDWELL GEORGE & SEBECK STEVE ETAL	4-C19K-8
V	BLACK CLARENCE	4-C19K-7
W	HUFF THERESA A	4-C19K-6
X	HUFF THERESA A	4-C19K-4
Y	MARTINKA STACIE L	4-CC19-101
Z	FURDA MARLENE & BULLOCK JAMES & MARK	4-C19K-1
AA	FURDA MARLENE D & GREG A	4-C19K-2
AB	FURDA MARLENE & BULLOCK JAMES & MARK	4-C19K-3
AC	KIDWELL GEORGE & SEBECK STEVE ETAL	4-C19K-52
AD	MARCUM HATTIE	4-C19K-54
AE	GOURLEY SCOTT ET AL	4-C19K-57
AF	GOURLEY SCOTT ET AL	4-CC19-103
AG	EAKIN RICHARD THOMAS II & FILIMONOVA MARIA (SURV)	4-CC19-98
AH	SHORTS KAREN L	4-CC19-99.1

RECEIVED
Office Of Oil and Gas

SEP 11 2025

WV Department of
Environmental Protection

09/19/2025

REVISIONS:

COMPANY:

expand

OPERATOR'S NICK BALLATO

WELL #: 47-009-D0348 6H

DISTRICT:
CROSS CREEK

COUNTY:
BROOKE

STATE:
WV

DATE: 09-10-2025

API NO: 47-009-XXXXX

DRAWN BY: Z. WOOD

SCALE: N/A

DRAWING NO: 2017-343

WELL LOCATION PLAT

COMPLETION ID 2501166417
PAD ID 3001155543