


LATITUDE 39° 17' 30"

39° 17' 30"


LONGITUDE 80° 45' 00"

4.290

*Copy 100*  
**ASHLAND/MAXWELL LEASE**  
**1564.81 ACRES ±**  
**WELL NO. 30**

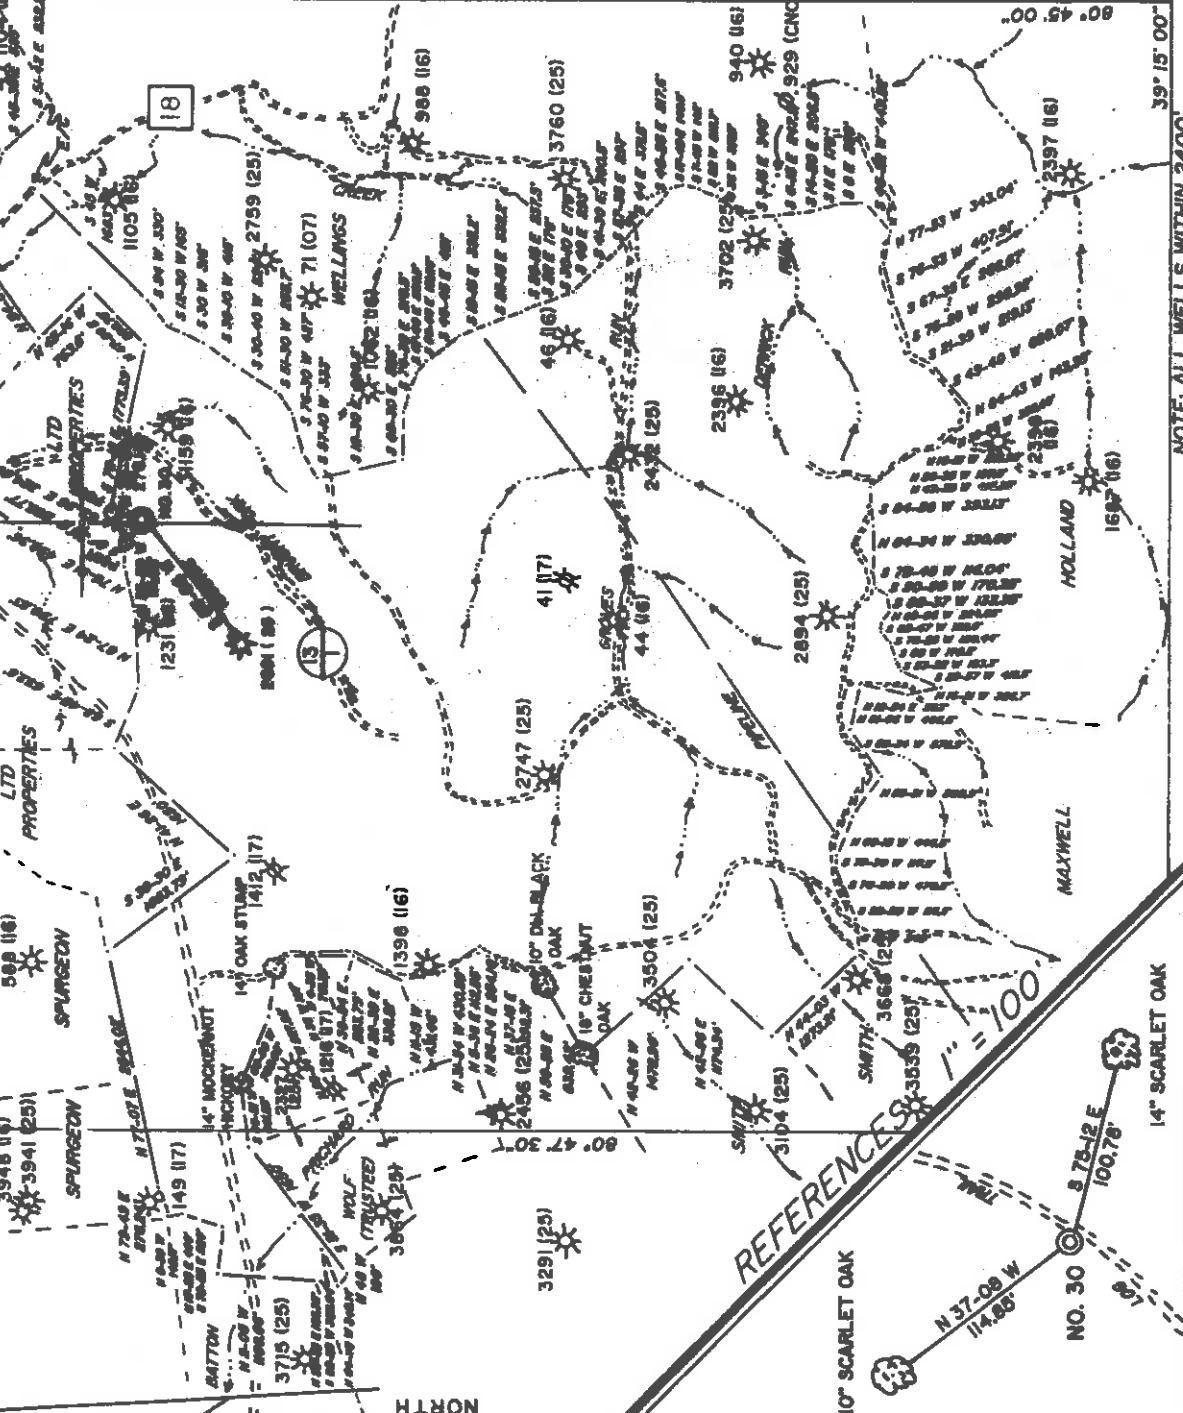

NOTE: ALL WELLS WITHIN 2400 ARE SHOWN HEREON.

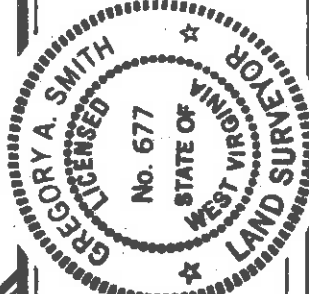

I THE UNDERSIGNED, HEREBY CERTIFY THAT THIS PLAT IS CORRECT TO THE BEST OF MY KNOWLEDGE AND BELIEF AND SHOWS ALL THE INFORMATION REQUIRED BY LAW AND THE REGULATIONS ISSUED AND PRESCRIBED BY THE DEPARTMENT OF ENERGY

L.L.S. *Gregory A. Smith*  
677

(+) DENOTES LOCATION OF WELL ON UNITED STATES TOPOGRAPHIC MAPS.  
DATE MARCH 4, 19 93  
OPERATORS WELL NO. ASHLAND / MAXWELL WELL NO. 30  
API WELL NO. 47-017-04253 COUNTY PERMIT

MINIMUM DEGREE OF ACCURACY 1 / 200 FILE NO. 2777 (42-39)  
PROVEN SOURCE OF ELEVATION TOP OF KNOS ELEVATION 135' SCALE 1" = 2000'

STATE OF WEST VIRGINIA  
DEPARTMENT OF ENERGY  
OIL AND GAS DIVISION



WELL TYPE: OIL  GAS  LIQUID WASTE DISPOSAL  INJECTION  "GAS" PRODUCTION  STORAGE  DEEP  SHALLOW

LOCATION: ELEVATION 1096' WATERSHED BRUSHY FORK OF MIDDLE ISLAND CREEK

DISTRICT WEST UNION COUNTY DODDRIDGE QUADRANGLE WEST UNION 7.5'

SURFACE OWNER ANNA DAVES RILEY ET. AL. ACREAGE 1498.73

ROYALTY OWNER LEWIS MAXWELL ET. AL. LEASE ACREAGE 1054.81 LEASE NO. WYO2526-4

PROPOSED WORK:  
 DRILL  CONVERT  DRILL DEEPER  REDRILL  FRACTURE OR STIMULATE  PLUG OFF OLD FORMATION  PERFORATE NEW FORMATION  PLUG AND ABANDON  CLEAN OUT AND REPLUG  OTHER PHYSICAL CHANGE IN WELL (SPECIFY) ALEXANDER

ESTIMATED DEPTH 5401'

WELL OPERATOR EASTERN AMERICAN ENERGY CORPORATION DESIGNATED AGENT JOHN M. PALETTI  
ADDRESS BOX N GLENVILLE, WV 26351 ADDRESS 501 56th ST. CHARLESTON, WV 25304

017-4253

Issued 04/02/96  
 Expires 04/02/98  
 Page 3 of 9

STATE OF WEST VIRGINIA  
 DEPARTMENT OF ENERGY, DIVISION OF OIL AND GAS  
 Office of Oil & Gas WELL WORK PERMIT APPLICATION

Well Operator: Eastern American Energy Corporation 149808 671

Operator's Well Number: Ashland/Maxwell #30 3) Elevation: 1096'

Well type: (a) Oil  / or Gas  /  
 (b) If Gas: Production  / Underground Storage  /  
 Deep  / Shallow

Proposed Target Formation(s): Alexander 435

- 6) Proposed Total Depth: 5401' feet
- 7) Approximate fresh water strata depths: 40', 65', 135'
- 8) Approximate salt water depths: None
- 9) Approximate coal seam depths: 201 - 206

10) Does land contain coal seams tributary to active mine? Yes  / No  /

11) Proposed Well Work: Drill and complete new well.

12)

CASING AND TUBING PROGRAM

TYPE	SPECIFICATIONS			FOOTAGE INTERVALS		CEMENT
	Size	Grade	Weight per ft.	For drilling	Left in well	
Conductor	11-3/4"	F-25	32.0	20	0	
Fresh Water	8-5/8"	F-25	20.0	1000	1000	C.T.S. 38CSR18-11.3
Coal	9-5/8"	F-25	26.0			38CSR18-11.2.2
Intermediate	* 7 "	H-40	17.0			
Production	4-1/2"	J-55	10.5	5316	5316	38CSR18-11.1
Tubing						
Liners						

\* OPTIONAL: Based upon coal or excessive amounts of water being encountered below the 955/8 casing.

PACKERS : Kind \_\_\_\_\_ Sizes \_\_\_\_\_ Depths set \_\_\_\_\_

127554 Fee(s) paid: 100 Plat 100 WW-9 100 Bond 100 WW-2B 100 (Type) 100  
 For Division of Oil and Gas Use Only  
 Permit 100 Reclamation Fund 100 WPCP Agent 100

1) Date: March 12, 1996  
2) Operator's well number Ashland/Maxwell #30  
3) API Well No: 47 - 017 - 4253  
State County Permit

MAR 13 1996  
STATE OF WEST VIRGINIA - BUREAU OF ENVIRONMENT  
Permitting DIVISION OF ENVIRONMENTAL PROTECTION  
Office of Oil & Gas OFFICE OF OIL AND GAS

NOTICE AND APPLICATION FOR A WELL WORK PERMIT

4) Surface Owner(s) to be served:

(a) Name	John R. Davies, et al	5) (a) Coal Operator:	Name	N/A
Address	1006 43rd Street	Address	Address	
	Vienna, WV 26105	(b) Coal Owner(s) with Declaration	Name	N/A
(b) Name	COURTESY:	Address	Address	
Address	Tom Davies	Name	Name	
	1104 Greenmont Circle	Address	Address	
(c) Name	Vienna, WV 26105	(c) Coal Lessee with Declaration	Name	N/A
Address		Address	Address	
6) Inspector Mike Underwood				
Address	Rt. 2 Box 135			
	Salem, WV 26426			
Telephone	(304) -			

TO THE PERSON(S) NAMED ABOVE TAKE NOTICE THAT:

Included is the lease or leases or other continuing contract or contracts by which I hold the right to extract oil and gas OR  
X Included is the information required by Chapter 22, Article 6, Section 8(d) of the Code of West Virginia (see page 2)

I certify that as required under Chapter 22 of the West Virginia Code I have served copies of this notice and application, a location plat, and accompanying documents pages 1 through 9 on the above named parties, by:

- X Personal Service (Affidavit attached)
- Certified Mail (Postmarked postal receipt attached)
- Publication (Notice of Publication attached)

I have read and understand Chapter 22-6 and 38 CSR 11-18, and I agree to the terms and conditions of any permit issued under this application.

I certify under penalty of law that I have personally examined and am familiar with the information submitted on this application form and all attachments, and that based on my inquiry of those individuals immediately responsible for obtaining the information, I believe that the information is true, accurate, and complete.

I am aware that there are significant penalties for submitting false information, including the possibility of fine and imprisonment.

Well Operator Eastern American Energy Corporation

By: John M. Galotta  
Its: Designated Agent

Address P.O. Box 820

Glenville, WV 26351

Telephone (304) 462-5781

Subscribed and sworn before me this 17th day of March, 1996

Wanda Lee Pelvic Notary Public  
My commission expires October 10, 2006

