



west virginia department of environmental protection

Office of Oil and Gas
601 57th Street SE
Charleston, WV 25304
(304) 926-0450
(304) 926-0452 fax

Earl Ray Tomblin, Governor
Randy C. Huffiman, Cabinet Secretary
www.dep.wv.gov

May 05, 2014


WELL WORK PERMIT
Vertical Well

This permit, API Well Number: 47-2105769, issued to ENERGY CORPORATION OF AMERICA, is evidence of permission granted to perform the specified well work at the location described on the attached pages and located on the attached plat, subject to the provisions of Chapter 22 of the West Virginia Code of 1931, as amended, and all rules and regulations promulgated thereunder, and to all conditions and provisions outlined in the pages attached hereto. Notification shall be given by the operator to the Oil and Gas Inspector at least 24 hours prior to the construction of roads, locations, and/or pits for any permitted work. In addition, the well operator shall notify the same inspector 24 hours before any actual well work is commenced and prior to running and cementing casing. Spills or emergency discharges must be promptly reported by the operator to 1-800-642-3074 and to the Oil and Gas inspector.

Please be advised that form WR-35, Well Operators Report of Well Work is to be submitted to this office within 90 days completion of permitted well work, as should form WR-34 Discharge Monitoring Report within 30 days of discharge of pits, if applicable. Failure to abide by all statutory and regulatory provisions governing all duties and operations hereunder may result in suspension or revocation of this permit and, in addition, may result in civil and/or criminal penalties being imposed upon the operators.

In addition to the applicable requirements of this permit, and the statutes and rules governing oil and gas activity in WV, this permit may contain specific conditions which must be followed. Permit conditions are attached to this cover letter.

Per 35CSR-4-5.2.g this permit will expire in two (2) years from the issue date unless permitted well work is commenced. If there are any questions, please feel free to contact me at (304) 926-0499 ext. 1654.

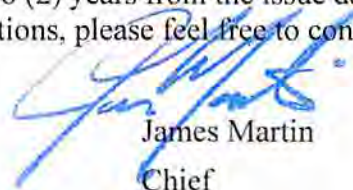

James Martin
Chief

Operator's Well No: LYNCH NO. S-1
Farm Name: HEATER, HARRY & ERMA ET AL
API Well Number: 47-2105769
Permit Type: Vertical Well
Date Issued: 05/05/2014

Promoting a healthy environment.

05/09/2014

PERMIT CONDITIONS

West Virginia Code § 22-6-11 allows the Office of Oil and Gas to place specific conditions upon this permit. Permit conditions have the same effect as law. Failure to adhere to the specified permit conditions may result in enforcement action.

CONDITIONS

1. If the operator encounters an unanticipated void, or an anticipated void at an unanticipated depth, the operator shall notify the inspector within 24 hours. Modifications to the casing program may be necessary to comply with W. Va. Code § 22-6-20, which requires drilling to a minimum depth of thirty feet below the bottom of the void, and installing a minimum of twenty (20) feet of casing. Under no circumstance should the operator drill more than fifty (50) feet below the bottom of the void or install less than twenty (20) feet of casing below the bottom of the void.
2. Pursuant to 35 CSR § 4-19.1.a, at the request of the surface owner all water wells or springs within 1000 feet of the proposed well that are actually utilized for human consumption, domestic animals or other general use shall be sampled and analyzed.
3. Pursuant to 35 CSR § 4-19.1.c, if the operator is unable to sample and analyze any water well or spring within one thousand (1,000) feet of the permitted well location, the Office of Oil and Gas requires the operator to sample, at a minimum, one water well or spring located between one thousand (1,000) feet and two thousand (2,000) feet of the permitted well location.
4. All pits must be lined with a minimum of 20 mil thickness synthetic liner.
5. In the event of an accident or explosion causing loss of life or serious personal injury in or about the well or while working on the well, the well operator or its contractor shall give notice, stating the particulars of the accident or explosion, to the oil and gas inspector and the Chief within twenty-four (24) hours.
6. During the surface casing and cementing process, in the event cement does not return to the surface, or any other casing string that is permitted to circulate cement to the surface and does not return to the surface, the oil and gas inspector shall be notified within twenty-four (24) hours.
7. Well work activities shall not constitute a hazard to the safety of persons.

WW - 2B
(Rev. 8/10)

STATE OF WEST VIRGINIA
DEPARTMENT OF ENVIRONMENTAL PROTECTION, OFFICE OF OIL AND GAS
WELL WORK PERMIT APPLICATION

3 372

1) Well Operator: Energy Corporation of America 306345 Gilmer Glennville Glennville 7.5
Operator ID County District Quadrangle

2) Operator's Well Number: Lynch S-1 3) Elevation: 765'

4) Well Type: (a) Oil _____ or Gas x
(b) If Gas: Production x / Underground Storage _____
Deep _____ / Shallow x

5) Proposed Target Formation(s): Speechley, Warren, Gordon, Big Injun, Big Lime Proposed Target Depth: 2960'

6) Proposed Total Depth: 3150' Feet Formation at Proposed Total Depth: Speechley

7) Approximate fresh water strata depths: 71', 89'

8) Approximate salt water depths: None reported in offset wells

9) Approximate coal seam depths: 241', 389'

10) Approximate void depths, (coal, Karst, other): None reported in offset wells

11) Does land contain coal seams tributary to active mine? No

12) Describe proposed well work and fracturing methods in detail (attach additional sheets if needed)

Drill and complete a Vertical Well as follows: After setting and cementing the surface casing string using Type 1 and or an approved light cement, operator will drill to approximately 3150' and run production casing. Multiple formations will be foam fraced depending well log analysis. Cement will be placed above the shallowest known producing horizon and will be verified by bond log.

13) **CASING AND TUBING PROGRAM**

TYPE	SPECIFICATIONS			FOOTAGE INTERVALS		CEMENT
	Size	Grade	Weight per ft	For Drilling	Left in Well	
Conductor	13 3/8"	LS,R3	43.6#	40'	40'	NA
Fresh Water						
Coal	7"	LS,R3	16#	475'	475'	CTS
Intermediate						
Production	4 1/2'	WT65, R3	9.5#	3150'	3150'	320
Tubing						
Liners						

Super Horizon 3-24-14

RECEIVED
Office of Oil and Gas

APR 01 2014

WV Department of
Environmental Protection

Packers: Kind: _____
Sizes: _____
Depths Set _____

2105769
CK 357419
6500

1). Date: March 3, 2014
2.) Operator's Well Number Lynch S-1
State 47- County - Permit -
3.) API Well No.: 47- - -

STATE OF WEST VIRGINIA
DEPARTMENT OF ENVIRONMENTAL PROTECTION, OFFICE OF OIL AND GAS
NOTICE AND APPLICATION FOR A WELL WORK PERMIT

4) Surface Owner(s) to be served:	5) (a) Coal Operator
(a) Name <u>Harry Heater</u>	Name _____
Address <u>Gluck Run Road</u>	Address _____
<u>Glenville, WV 26351</u>	_____
(b) Name <u>TL Woodyard</u>	(b) Coal Owner(s) with Declaration
Address <u>P.O. Box 1591</u> ✓	Name _____
<u>Fairmont, WV 26555</u>	Address _____
_____	_____
(c) Name _____	Name _____
Address _____	Address _____
_____	_____
6) Inspector <u>Bryan Harris</u>	(c) Coal Lessee with Declaration
Address <u>P.O. Box 157</u> ✓	Name _____
<u>Volga, WV 26238</u>	Address _____
Telephone <u>304-553-6087</u>	_____

TO THE PERSONS NAMED ABOVE TAKE NOTICE THAT:

OR Included is the lease or leases or other continuing contract or contracts by which I hold the right to extract oil and gas
X Included is the information required by Chapter 22, Article 6, Section 8(d) of the Code of West Virginia (see page 2)


I certify that as required under Chapter 22-6 of the West Virginia Code I have served copies of this notice and application, a location plat, and accompanying documents pages 1 through on the above named parties by:

- Personal Service (Affidavit attached)
- X Certified Mail (Postmarked postal receipt attached)
- Publication (Notice of Publication attached)

I have read and understand Chapter 22-6 and 35 CSR 4, and I agree to the terms and conditions of any permit issued under this application.

I certify under penalty of law that I have personally examined and am familiar with the information submitted on this application form and all attachments, and that based on my inquiry of those individuals immediately responsible for obtaining the information, I believe that the information is true, accurate and complete.

I am aware that there are significant penalties for submitting false information, including the possibility of fine and imprisonment.

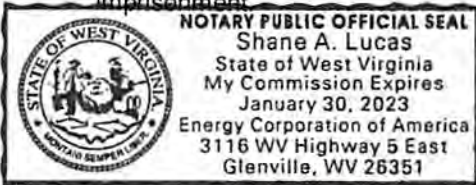

Well Operator Energy Corporation of America
 By: Rodney A. Winters *[Signature]*
 Its: Vice President of Land
 Address 501 56th Street SE
Charleston, WV 25304
 Telephone 304-925-6100

Subscribed and sworn before me this 31 day of MARCH, 2014

[Signature] Notary Public
 My Commission Expires January 30, 2023
 Oil and Gas Privacy Notice

RECEIVED
Office of Oil and Gas
APR 01 2014

The Office of Oil and Gas processes your personal information, such as name, address and phone number, as a part of our regulatory duties. Your personal information may be disclosed to other State agencies or third parties in the normal course of business or as needed to comply with statutory or regulatory requirements, including Freedom of Information Act requests. Our office will appropriately secure your personal information. If you have any questions about our use of your personal information, please contact DEP's Chief Privacy Officer at depprivacyofficer@wv.gov

05/09/2014

2105769

U.S. Postal Service™
CERTIFIED MAIL™ RECEIPT
(Domestic Mail Only; No Insurance Coverage Provided)

For delivery information visit our website at www.usps.com™

OFFICIAL USE

7012 2920 0000 6497 3848

Postage	\$	1.61
Certified Fee		3.30
Return Receipt Fee (Endorsement Required)		2.70
Restricted Delivery Fee (Endorsement Required)		
Total Postage & Fees	\$	7.61

Postmark
Here

Sent To HARRY HEATER LYNCH S-1 m-1
 Street, Apt. No.;
 or PO Box No.
 City, State, ZIP+4

PS Form 3800, August 2006 See Reverse for Instructions

SENDER: COMPLETE THIS SECTION

Complete items 1, 2, and 3. Also complete item 4 if Restricted Delivery is desired. Print your name and address on the reverse so that we can return the card to you. Attach this card to the back of the mailpiece, on the front if space permits.

Article Addressed to:

HEATER HARRY
 257 GLUCK RUN RD ✓
 GLENVILLE, WV 26351

COMPLETE THIS SECTION ON DELIVERY

A. Signature Agent
 Addressee

B. Received by (Printed Name) C. Date of Delivery

D. Is delivery address different from item 1? Yes
 If YES, enter delivery address below: No

3. Service Type
 Certified Mail Express Mail
 Registered Return Receipt for Merchandise
 Insured Mail C.O.D.

4. Restricted Delivery? (Extra Fee) Yes

Article Number (transfer from service label) 7012 2920 0000 6497 3848

Form 3811, February 2004 Domestic Return Receipt 102595-02-M-1540

05/09/2014

2105769



7012 2920 0000 6497 3848



Energy Corporation of America
501 56th Street
Charleston, West Virginia 25304

HARRY HEATER
257 GLUCK RUN RD
GLENVILLE, WV 26351

FIRST CLASS MAIL

RECEIVED
MAR 31 2014
APR 01 2014
MAIL ROOM
ENERGY CORPORATION OF AMERICA

6975012

7012 2920 0000 6497 2254

U.S. Postal Service™
CERTIFIED MAIL™ RECEIPT
(Domestic Mail Only; No Insurance Coverage Provided)

For delivery information visit our website at www.usps.com®

OFFICIAL USE

Postage	\$ 2.03	Postmark Here
Certified Fee	3.30	
Return Receipt Fee (Endorsement Required)	2.70	
Restricted Delivery Fee (Endorsement Required)		
Total Postage & Fees	\$ 8.03	

Sent To **BRYAN HARRIS LYNCH ST M-1**
 Street, Apt. No.,
 or PO Box No.

SENDER: COMPLETE THIS SECTION	COMPLETE THIS SECTION ON DELIVERY
<ul style="list-style-type: none"> Complete items 1, 2, and 3. Also complete item 4 if Restricted Delivery is desired. Print your name and address on the reverse so that we can return the card to you. Attach this card to the back of the mailpiece, or on the front if space permits. 	A. Signature X <input type="checkbox"/> Agent <input type="checkbox"/> Addressee
1. Article Addressed to: <div style="border: 1px solid black; padding: 5px; text-align: center;"> HARRIS, BRYAN P.O. BOX 157 VOLGA, WV </div>	B. Received by (Printed Name) C. Date of Delivery D. Is delivery address different from item 1? <input type="checkbox"/> Yes If YES, enter delivery address below: <input type="checkbox"/> No
	3. Service Type <input checked="" type="checkbox"/> Certified Mail <input type="checkbox"/> Express Mail <input checked="" type="checkbox"/> Registered <input checked="" type="checkbox"/> Return Receipt for Merchandise <input type="checkbox"/> Insured Mail <input type="checkbox"/> C.O.D.
	4. Restricted Delivery? (Extra Fee) <input type="checkbox"/> Yes

2. Article Number (Transfer from service label) 7012 2920 0000 6497 2254

RECEIVED
Office of Oil and Gas

APR 01 2014
U.S. Environmental Protection Agency

2105769

CERTIFIED MAIL™



7012 2920 0000 6497 2254



Energy Corporation of America
501 56th Street
Charleston, West Virginia 25304

BRYAN HARRIS
P.O. BOX 157
VOLGA, WV 26238

FIRST CLASS MAIL

69L5012

4644 2649 0000 0262 2102

U.S. Postal Service™
CERTIFIED MAIL™ RECEIPT
(Domestic Mail Only; No Insurance Coverage Provided)

For delivery information visit our website at www.usps.com.

OFFICIAL USE

Postage	\$ 1.61	Postmark Here
Certified Fee	3.30	
Return Receipt Fee (Endorsement Required)	2.70	
Restricted Delivery Fee (Endorsement Required)		
Total Postage & Fees	\$ 7.61	

Sent To **WOODYARD LYNCH S-1 m-1**
 Street, Apt. No.,
 or PO Box No.
 City, State, ZIP+4

PS Form 3800, August 2006 See Reverse for Instructions

SENDER: COMPLETE THIS SECTION

- Complete items 1, 2, and 3. Also complete item 4 if Restricted Delivery is desired.
- Print your name and address on the reverse so that we can return the card to you.
- Attach this card to the back of the mailpiece, or on the front if space permits.

1. Article Addressed to:

WOODYARD TL & ML C/O THOMASENA
 ST PIERRE
 PO BOX 1591
 FAIRMONT, WV 26555

2. Article Number

(Transfer from service label)

COMPLETE THIS SECTION ON DELIVERY

A. Signature

X

Agent

Addressee

B. Received by (Printed Name)

C. Date of Delivery

D. Is delivery address different from item 1? Yes

If YES, enter delivery address below: No

3. Service Type

Certified Mail

Express Mail

Registered

Return Receipt for Merchandise

Insured Mail

C.O.D.

4. Restricted Delivery? (Extra Fee)

Yes

7012 2920 0000 6497 4494

Environmental Protection

WV Department of

APR 01 2014

RECEIVED
Office of Oil and Gas

6925012



7012 2920 0000 6497 4494



Energy Corporation of America
501 56th Street
Charleston, West Virginia 25304

TL & ML WOODYARD
PO BOX 1591
FAIRMONT, WV 26555

FIRST CLASS MAIL

RECEIVED

Office of Oil and Gas

APR 01 2014

WV Department of
Environmental Protection

WW-2A1
(Rev. 1/11)

Operator's Well Number Lynch S-1

**INFORMATION SUPPLIED UNDER WEST VIRGINIA CODE
Chapter 22, Article 6, Section 8(d)
IN LIEU OF FILING LEASE(S) AND OTHER CONTINUING CONTRACT(S)**

Under the oath required to make the verification on page 1 of this Notice and Application, I depose and say that I am the person who signed the Notice and Application for the Applicant, and that -

- (1) the tract of land is the same tract described in this Application, partly or wholly depicted in the accompanying plat, and described in the Construction and Reclamation Plan;
- (2) the parties and recordation data (if recorded) for lease(s) or other continuing contract(s) by which the Applicant claims the right to extract, produce or market the oil or gas are as follows:

Grantor, Lessor, etc.	Grantee, Lessee, etc.	Royalty	Book/Page
George R. Lynch	Equitable Gas Co.	1/8	90/285
Farmout From Equitable Gas Co.	To EAE DHA LGA	1/8	281/375

RECEIVED
Office of Oil and Gas

APR 25 2014

WV Department of
Environmental Protection

**Acknowledgement of Possible Permitting/Approval
In Addition to the Office of Oil and Gas**

The permit applicant for the proposed well work addressed in this application hereby acknowledges the possibility of the need for permits and/or approvals from local, state, or federal entities in addition to the DEP, Office of Oil and Gas, including but not limited to the following:

- WV Division of Water and Waste Management
- WV Division of Natural Resources
- WV Division of Highways
- U.S. Army Corps of Engineers
- U.S. Fish and Wildlife Service
- County Floodplain Coordinator

The applicant further acknowledges that any Office of Oil and Gas permit in no way overrides, replaces, or nullifies the need for other permits/approvals that may be necessary and further affirms that all needed permits/approvals should be acquired from the appropriate authority before the affected activity is initiated.

Well Operator:
By: Its

Energy Corporation of America
 Rodney A. Winters
 Vice President of Land



State of West Virginia
County of Kanawha, to wit:

On this the 25th day of April, 2014, before me, the undersigned officer, personally appeared Rodney A. Winters, who acknowledged himself to be Vice President of Land of Energy Corporation of America, a West Virginia corporation, and that he is authorized to do so, executed the foregoing instrument for the purpose therein contained by signing the name of the corporation. In witness whereof, I hereunto set my hand and official seal. My commission expires March 11, 2022.




 Notary Public

05/09/2014



Certificate

I, Natalie E. Tennant, Secretary of State of the State of West Virginia, hereby certify that

by the provisions of the West Virginia Code, Articles of Merger were received and filed, MERGING EASTERN AMERICAN ENERGY CORPORATION, A QUALIFIED WV ORGANIZATION, WITH AND INTO ENERGY CORPORATION OF AMERICA, A QUALIFIED WV ORGANIZATION.

Therefore, I hereby issue this

CERTIFICATE OF MERGER

RECEIVED
Office of Oil and Gas

APR 25 2014

WV Department of
Energy



Given under my hand and the Great Seal of the State of West Virginia on this day of December 22, 2009

Natalie E. Tennant

Secretary of State

WW-2B1
(5-12)

Well No. Lynch S-1

West Virginia Department of Environmental Protection
Office of Oil and Gas

NOTICE TO SURFACE OWNERS

The well operator named below is preparing to file for a permit from the state to drill a new well. Before a well work permit can be filed with the Chief of the Office of Oil and Gas, the well operator is required to have given notice of the right to request water well or spring analytical testing. This notice shall be given to the owners or occupants of land which have a water well or spring being utilized for human consumption, domestic animals, or other general use and which is located within 1000 feet of the proposed well site.

With this form, the operator is giving you notice of your right to request analytical testing. The operator is required to sample and analyze the water wells or springs of all owners or occupants who request it. Therefore, if you wish to have your water well or spring tested, contact the operator named below.

All sampling shall be completed prior to drilling. Within thirty (30) days of the receipt of such sample analyses the operator shall submit the results to the Chief of the Office of Oil and Gas and to the owners or occupants who may have requested them.

Be advised, you have the right to sample and analyze any water supply at your own expense.

Listed below is the laboratory chosen by operator to perform analysis, and contactor chosen to collect sample.

Certified Laboratory Name	<u>Reliance Labs</u>
Sampling Contractor	<u>Smith Land Surveying, Inc. - Environmental Division</u>

Well Operator	<u>Energy Corporation of America</u>
Address	<u>501 56th Street S.E.</u>
	<u>Charleston, WV 25304</u>
Telephone	<u>304-925-6100</u>

FOR OPERATOR'S USE ONLY: Below, or on an attached page, list those persons which were given this notice. Place an asterisk beside the one(s) that contacted you and requested sampling and analyses. If there were no requests made, indicate by underling which one you have selected to sample and analyze. If there are no water wells or springs within 1000 feet of the proposed site, the Chief may require the operator to test wells up to 2000 feet from the proposed site.

NOTE: There appears to be 10 +/- potable water sources within 1,500', therefore tests will be offered and samples taken as required.

RECEIVED
Office of Oil and Gas

APR 01 2014

WV Department of
Environmental Protection

05/09/2014

2105769

RECEIVED
Office of Oil and Gas

MAY 5 2014

WV Department of
Environmental Protection

2105769



SMITH LAND SURVEYING, INC.

P.O. BOX 150, GLENVILLE, WV 26351

(304) 462-5634 • FAX 462-5656

WELL INFORMATION AND POTENTIAL WATER WELL SAMPLE DATA SHEET

OPERATOR: Energy Corporation of America

LEASE NAME AND NUMBER: Lynch Lease Well No. S-1

COMMENTS

The initial field and/or mapping review of the area surrounding the proposed well site revealed the below listed surface owner(s) that were potentially utilizing groundwater (potable) for Human Consumption or other purposes within 1500' of the proposed well site. (For location of each site see attached area map.)

INDIVIDUAL CONTACTED OR NOTIFIED

* Site: 1 Spacing 1564 Owner/Occupant: John Zsigray
Address: 737 Gluck Run Rd. Glenville, WV 26351 Ph: (304) 462-4225
Field Contact Date: 3/27/14 Located: Yes Date Located: 3/27/14 Source: Water Well
If No, declined by who _____ Letter/Notice Date: 1st N/A 2nd N/A Certified (3rd) N/A
Comments: _____

LAT: 38° 56' 29.5"

LONG: 80° 47' 52.6"

Site: 2 Spacing N/A Owner/Occupant: Laurel Dye
Address: 365 Gluck Run Rd. Glenville, WV 26351 Ph: _____
Field Contact Date: 3/27/14 Located: No Date Located: N/A Source: Unknown
If No, declined by who Laurel Dye Letter/Notice Date: 1st N/A 2nd N/A Certified (3rd) N/A
Comments: Tax Map 10 Parcel 60

Signed letter of refusal

Site: 3 Spacing _____ Owner/Occupant: Lulah Belle Moore C/O Lulah Moore King
Address: 688 Gluck Run Rd. Glenville, WV 26351 Ph: (304) 462-7562
Field Contact Date: N/A Located: No Date Located: N/A Source: Unknown
If No, declined by who _____ Letter/Notice Date: 1st 3/27/14 2nd 4/1/14 Certified (3rd) 4/25/14
Comments: Tax Map 10 Parcel 59 and Parcel 59.1

* Site: 4 Spacing 852 Owner/Occupant: Robert E Jones
Address: 573 Gluck Run Rd. Glenville, WV 26351 Ph: (304) 462-5195
Field Contact Date: 3/27/14 Located: Yes Date Located: 3/27/14 Source: Water Well
If No, declined by who _____ Letter/Notice Date: 1st N/A 2nd N/A Certified (3rd) N/A
Comments: Tax Map 10 Parcel 59.2 and Parcel 59.3

LAT: 38° 56' 23.1"

LONG: 80° 47' 58.2"

05/09/2014

RECEIVED
Office of Oil and Gas

MAY 5 2014

2105769

WV Department of
Environmental Protection

Site: 5 Spacing N/A Owner/Occupant: Elizabeth Greenleaf
Address: 90 Greenleaf Estate Ln. Glenville, WV 26351 Ph: _____
Field Contact Date: 4/1/14 Located: No Date Located: N/A Source: Unknown
If No, declined by who Elizabeth Greenleaf Letter/Notice Date: 1st 3/27/14 2nd N/A Certified (3rd) N/A
Comments: Tax Map 16 Parcel 7
Letter of refusal signed.

Site: 6 Spacing N/A Owner/Occupant: Debbie Yeager
Address: 190 Greenleaf Estate Lane Glenville, WV 26351 Ph: _____
Field Contact Date: 3/27/14 Located: No Date Located: N/A Source: Unknown
If No, declined by who Debbie Yeager Letter/Notice Date: 1st N/A 2nd N/A Certified (3rd) N/A
Comments: Property is not located on Tax Map
Letter of refusal signed

Site: 7 Spacing N/A Owner/Occupant: Jessie Couch
Address: 90 Greenleaf Estate Ln. Glenville, WV 26351 Ph: _____
Field Contact Date: N/A Located: No Date Located: N/A Source: Unknown
If No, declined by who Jessie Couch Letter/Notice Date: 1st 3/27/14 2nd N/A Certified (3rd) N/A
Comments: Jessie Couch is the tenant of this location. Elizabeth Greenleaf is the owner.
Letter of refusal signed

Site: 8 Spacing N/A Owner/Occupant: Harry Heater
Address: 257 Gluck Run Rd. Glenville, WV 26351 Ph: (304) 462-5235
Field Contact Date: 3/27/14 Located: No Date Located: N/A Source: Unknown
If No, declined by who Harry Heater Letter/Notice Date: 1st N/A 2nd N/A Certified (3rd) _____
Comments: Tax Map 16 Parcel 6.1 and Parcel 8 also Tax Map 10 Parcel 58
Letter of refusal signed.

Site: 9 Spacing _____ Owner/Occupant: Richard Murphy
Address: 3569 Deer Trace Ave. NW Canton, OH 44708 Ph: (330) 833-1518
Field Contact Date: N/A Located: _____ Date Located: N/A Source: Unknown
If No, declined by who _____ Letter/Notice Date: 1st 3/27/14 2nd N/A Certified (3rd) 4/24/14
Comments: Tax Map 16 Parcel 6 and Parcel 10.4
Certified sent 4/24/14

Site: 10 Spacing _____ Owner/Occupant: Maggie Stump
Address: 131 Collins Run Rd. Glenville, WV 26351 Ph: (304) 462-8622
Field Contact Date: N/A Located: No Date Located: N/A Source: Unknown
If No, declined by who _____ Letter/Notice Date: 1st 3/27/14 2nd N/A Certified (3rd) 4/24/14
Comments: Tax Map 10 Parcel 60.2
Certified sent 4/24/14

05/09/2014

RECEIVED
Office of Oil and Gas

MAY 5 2014

WV Department of
Environmental Protection

2105769

Site: 11 Spacing _____ Owner/Occupant: John Hockman
Address: 5152 Rock Lodge Rd. Accident, MD 21520 Ph: (301) 245-4034
Field Contact Date: N/A Located: No Date Located: N/A Source: Unknown
If No, declined by who _____ Letter/Notice Date: 1st 3/27/14 2nd _____ Certified (3rd) 4/24/14
Comments: Tax Map 10 Parcel 60.3

Site: 12 Spacing _____ Owner/Occupant: Robert R Jones
Address: P.O. Box 1 Sand Fork, WV 26430 Ph: _____
Field Contact Date: N/A Located: _____ Date Located: N/A Source: Unknown
If No, declined by who _____ Letter/Notice Date: 1st 3/27/14 2nd N/A Certified (3rd) 4/24/14
Comments: Tax Map 16 Parcel 4

Site: 13 Spacing _____ Owner/Occupant: Robert R Jones II
Address: 77 Westmont Woods Glenville, WV 26351 Ph: _____
Field Contact Date: N/A Located: _____ Date Located: N/A Source: Unknown
If No, declined by who _____ Letter/Notice Date: 1st 3/27/14 2nd N/A Certified (3rd) 4/24/14
Comments: Tax Map 16 Parcel 5

Site: _____ Spacing _____ Owner/Occupant: _____
Address: _____ Ph: _____
Field Contact Date: _____ Located: _____ Date Located: _____ Source: _____
If No, declined by who _____ Letter/Notice Date: 1st _____ 2nd _____ Certified (3rd) _____
Comments: _____

05/09/2014

WATER SAMPLES RECEIVED
Office of Oil and Gas

LYNCH LEASE WELL NO. S-1

MAY 5 2014
WV Department of Environmental Protection

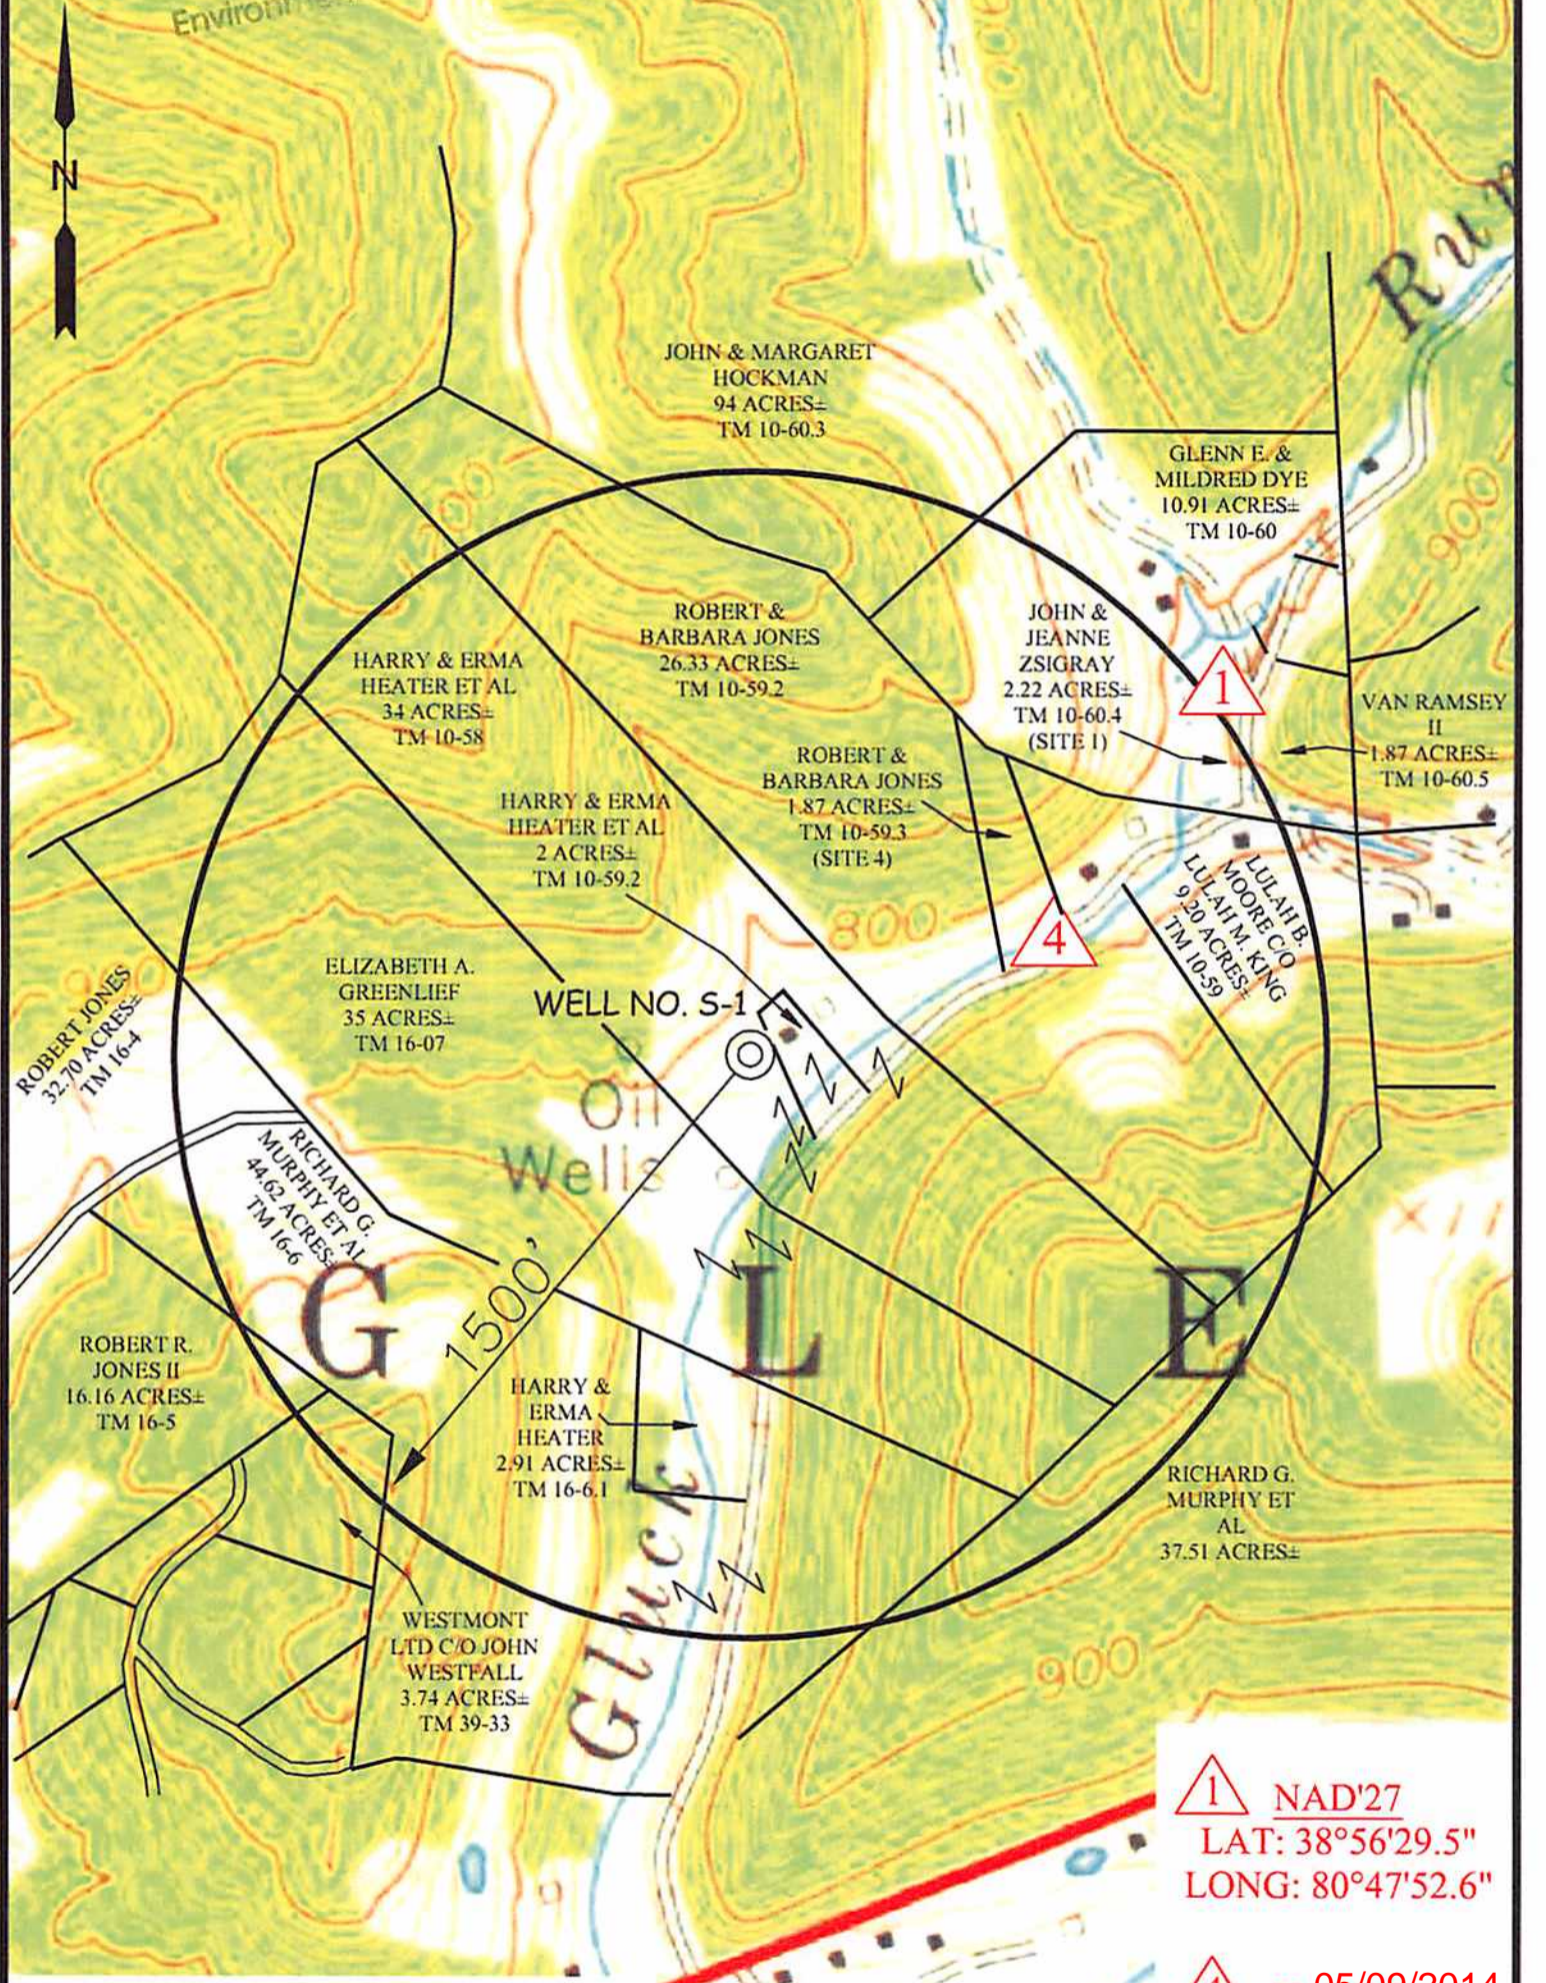

ROBERT JONES
32.70 ACRES±
TM 16-4

HARRY & ERMA
HEATER ET AL
34 ACRES±
TM 10-58

JOHN & MARGARET
HOCKMAN
94 ACRES±
TM 10-60.3

GLENN E. &
MILDRED DYE
10.91 ACRES±
TM 10-60

ROBERT &
BARBARA JONES
26.33 ACRES±
TM 10-59.2

JOHN &
JEANNE
ZSIGRAY
2.22 ACRES±
TM 10-60.4
(SITE 1)

VAN RAMSEY
II
1.87 ACRES±
TM 10-60.5

HARRY & ERMA
HEATER ET AL
2 ACRES±
TM 10-59.2

ROBERT &
BARBARA JONES
1.87 ACRES±
TM 10-59.3
(SITE 4)

ELIZABETH A.
GREENLIEF
35 ACRES±
TM 16-07

WELL NO. S-1

LUL-AI B.
MOORE CO
LUL-AI M. KING
9.20 ACRES±
TM 10-59

RICHARD G.
MURPHY ET AL
44.62 ACRES±
TM 16-6

ROBERT R.
JONES II
16.16 ACRES±
TM 16-5

HARRY &
ERMA
HEATER
2.91 ACRES±
TM 16-6.1

RICHARD G.
MURPHY ET
AL
37.51 ACRES±

WESTMONT
LTD C/O JOHN
WESTFALL
3.74 ACRES±
TM 39-33

1 NAD'27
LAT: 38°56'29.5"
LONG: 80°47'52.6"

4 NAD'27 05/09/2014
LAT: 38°56'23.1"
LONG: 80°47'58.2"

SCALE: 1-INCH=500-FEET



Professional Energy Consultants
A DIVISION OF SMITH LAND SURVEYING

Surveyors
P.D. Bill TM
Columbia, WV 25801
606-862-8634

Engineers
Environmental
NORA Cole, Surface, Road
Maplewood, WV 26047
(760) 471-9511

MEMBERSHIP: INTEGRITY · QUALITY

DRAWN BY: K.D.W.
FILE NO.: 8156
DATE: 04/29/14
CADD FILE: 8156WSS-1TM.DWG

TOPO SECTION OF:
GLENVILLE, WV 7.5' QUAD.

DISTRICT	COUNTY	TAX MAP-PARCEL NO.
GLENVILLE	GLENVILLE	10-58

OPERATOR:
ENERGY CORPORATION OF AMERICA
501 56TH STREET S.E.
CHARLESTON, WV 25304

WW-9
(5/13)

Page _____ of _____
API Number 47 - _____ - _____
Operator's Well No. Lynch S-1

STATE OF WEST VIRGINIA
DEPARTMENT OF ENVIRONMENTAL PROTECTION
OFFICE OF OIL AND GAS

FLUIDS/ CUTTINGS DISPOSAL & RECLAMATION PLAN

Operator Name Energy Corporation of America OP Code 306345

Watershed (HUC 10) Little Kanawha River Quadrangle Glenville 7.5

Elevation 765' County Gilmer District Glenville

Do you anticipate using more than 5,000 bbls of water to complete the proposed well work? Yes _____ No x

Will a pit be used for drill cuttings? Yes x No _____

If so, please describe anticipated pit waste: Drill Cuttings

Will a synthetic liner be used in the pit? Yes x No _____ If so, what ml.? 30

Proposed Disposal Method For Treated Pit Wastes:

- Land Application
- Underground Injection (UIC Permit Number _____)
- Reuse (at API Number _____)
- Off Site Disposal (Supply form WW-9 for disposal location)
- Other (Explain _____)

Will closed loop system be used? no

Drilling medium anticipated for this well? Air, freshwater, oil based, etc. Air / Freshwater

-If oil based, what type? Synthetic, petroleum, etc. _____

Additives to be used in drilling medium? Soap, Klstay

Drill cuttings disposal method? Leave in pit, landfill, removed offsite, etc. Leave in Pit

-If left in pit and plan to solidify what medium will be used? (cement, lime, sawdust) Cement / Lime

-Landfill or offsite name/permit number? _____

I certify that I understand and agree to the terms and conditions of the GENERAL WATER POLLUTION PERMIT issued on August 1, 2005, by the Office of Oil and Gas of the West Virginia Department of Environmental Protection. I understand that the provisions of the permit are enforceable by law. Violations of any term or condition of the general permit and/or other applicable law or regulation can lead to enforcement action.

I certify under penalty of law that I have personally examined and am familiar with the information submitted on this application form and all attachments thereto and that, based on my inquiry of those individuals immediately responsible for obtaining the information, I believe that the information is true, accurate, and complete. I am aware that there are significant penalties for submitting false information, including the possibility of fine or imprisonment.

Company Official Signature _____

Company Official (Typed Name) Rodney A. Winters


Company Official Title Vice President of Land

RECEIVED
Office of Oil and Gas
APR 01 2014

Subscribed and sworn before me this 31 day of MARCH, 2014


Notary Public

My commission expires January 30, 2023

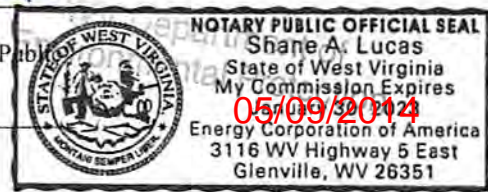


Form WW-9

Operator's Well No. LYNCH S-1

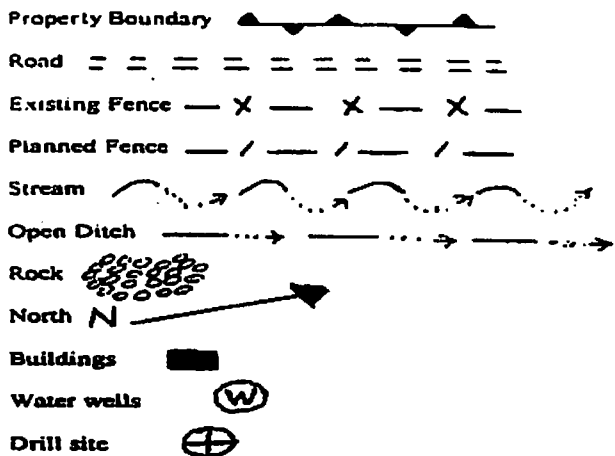

LEGEND

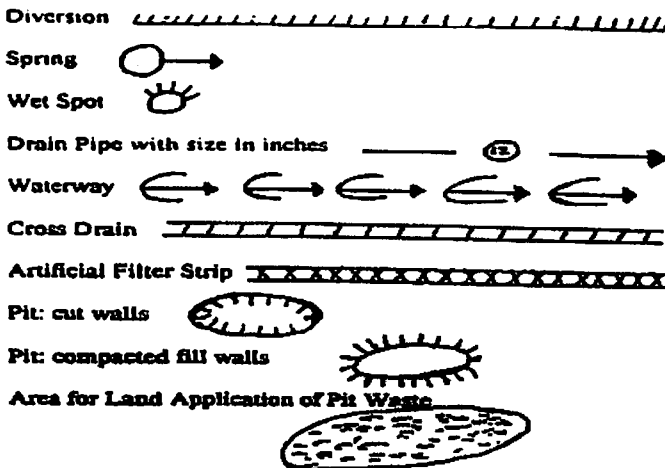

Proposed Revegetation Treatment: Acres Disturbed 1.2 ± Prevegetation pH _____

Lime 3 Tons/acre or to correct to pH 6.5

Fertilizer (10-20-20 or equivalent) 1/3 TON lbs/acre (500 lbs minimum)

Mulch HAY 2 Tons/acre

Seed Mixtures

Seed Type	Area I	lbs/acre	Seed Type	Area II	lbs/acre
KY-31		40	ORCHARD GRASS		15
ALSIKE CLOVER		5	ALSIKE CLOVER		5
ANNUAL RYE		15			

Attach:
Drawing(s) of road, location, pit and proposed area for land application.

Photocopied section of involved 7.5' topographic sheet.

Plan Approved by: Bryan O'Hara

Comments: _____

Title: O. I. Gas Inspector Date: 3-24-14


Field Reviewed? Yes No

05/09/2014

LYNCH LEASE WELL NO.S S-1 & M-1



Detail Sketch for Proposed Wells S-1 & M-1

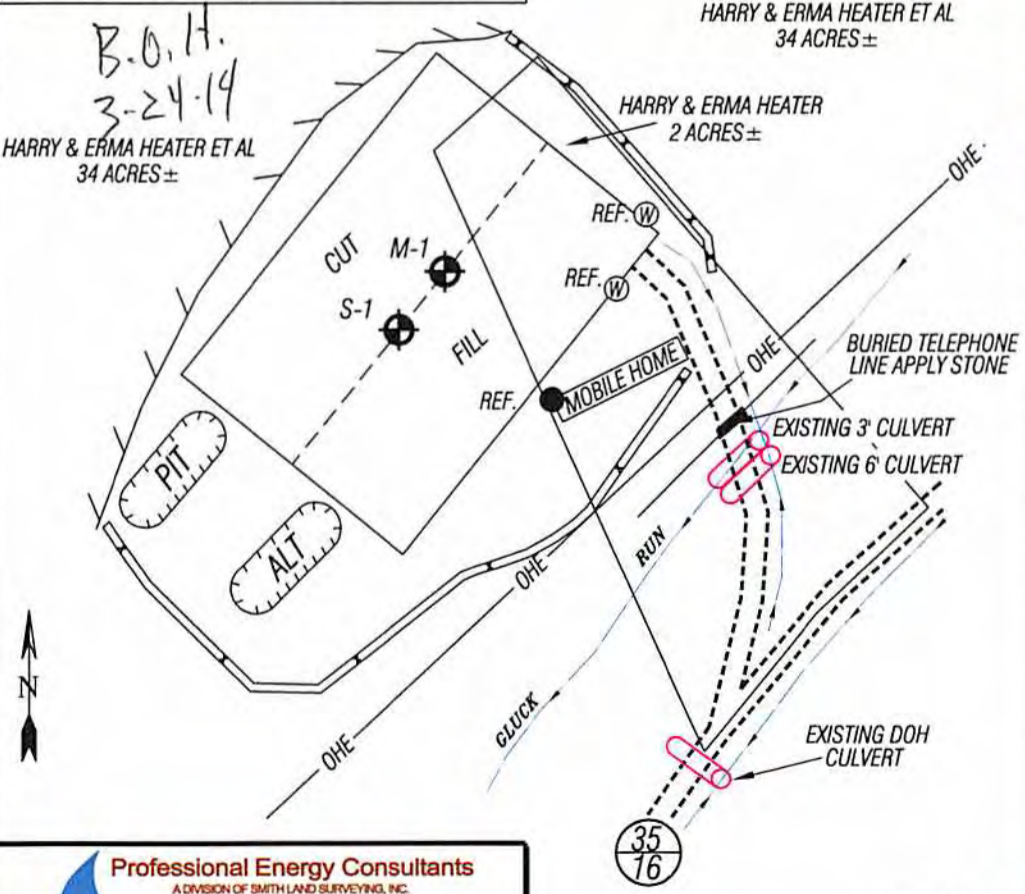

SCALE: 1"=500'



ALL ROADS SHOWN HEREON ARE EXISTING UNLESS OTHERWISE NOTED AND SHALL BE MAINTAINED IN ACCORDANCE WITH WV D.E.P. OIL AND GAS BMP MANUAL ENTRANCES AT COUNTY/STATE ROADS SHALL BE MAINTAINED IN ACCORDANCE WITH WV D.O.T. REGULATION SEPARATE PERMITS MAY BE REQUIRED BY THE D.O.T.

SEDIMENT BASINS (TRAPS) AND APPROPRIATE EROSION CONTROL BARRIERS ARE TO BE CONSTRUCTED AT ALL CULVERT AND CROSS DRAIN INLETS AND OUTLETS AS REQUIRED IN THE WV D.E.P. OIL AND GAS BMP MANUAL. FIELD CONDITIONS (ROCK OUTCROPS AND BEDROCK) MAY PROHIBIT INLET TRAPS BEING INSTALLED. WHEN THESE CONDITIONS EXIST ADDITIONAL EROSION CONTROL MEASURES SHALL BE EVALUATED AND UTILIZED AS NEEDED.

EARTHWORK CONTRACTORS ARE RESPONSIBLE FOR NOTIFICATION TO THE OPERATOR AND INSPECTOR PRIOR TO ANY DEVIATION FROM THIS PLAN.

TEMPORARY SEED & MULCH ALL SLOPES AFTER CONSTRUCTION OF LOCATION.

CUT & STACK ALL MARKETABLE TIMBER.

STACKED BRUSH MAY BE USED FOR STREAM CROSSINGS HAVE BEEN PREPARED (IF APPLIES).

05/09/2014

RECEIVED
Office of Oil and Gas
WV Department of Environmental Protection
APR 07 2014

- EXISTING CULVERT
- ⊙ — PROPOSED CULVERT 12" MIN. UNLESS OTHERWISE NOTED
- ⊗ — PROPOSED STREAM CROSSING
- — APPROXIMATE LIMITS OF DISTURBANCE

Not To Scale

TOPO SECTION OF GLENVILLE 7.5' USGS TOPO QUADRANGLE

Professional Energy Consultants
A DIVISION OF SMITH LAND SURVEYING, INC.

SLS
SURVEYORS
ENGINEERS
ENVIRONMENTAL
PROJECT MGMT.

(304) 462-5634
WWW.SLSSURVEYS.COM

DRAWN BY K.D.W.	FILE NO. 8156	DATE 03/21/14	CADD FILE: 8156RECPLAN.dwg
--------------------	------------------	------------------	-------------------------------


NOTES ON SURVEY

1. TIES TO REFERENCES ARE BASED ON MAGNETIC NORTH 12-31-12.
2. LEASE BOUNDARY SHOWN HEREON TAKEN FROM WELL PLAT 47-021-4498-P PREPARED BY TIMOTHY P. ROUSH LLS 793 ON 6-9-1986.
3. SURFACE OWNER AND ADJOINER INFORMATION TAKEN FROM THE ASSESSOR AND COUNTY CLERK RECORDS OF GILMER COUNTY IN JULY, 2013.

NAD 27 GRID NORTH


LONGITUDE 80°47'30"

7,088'

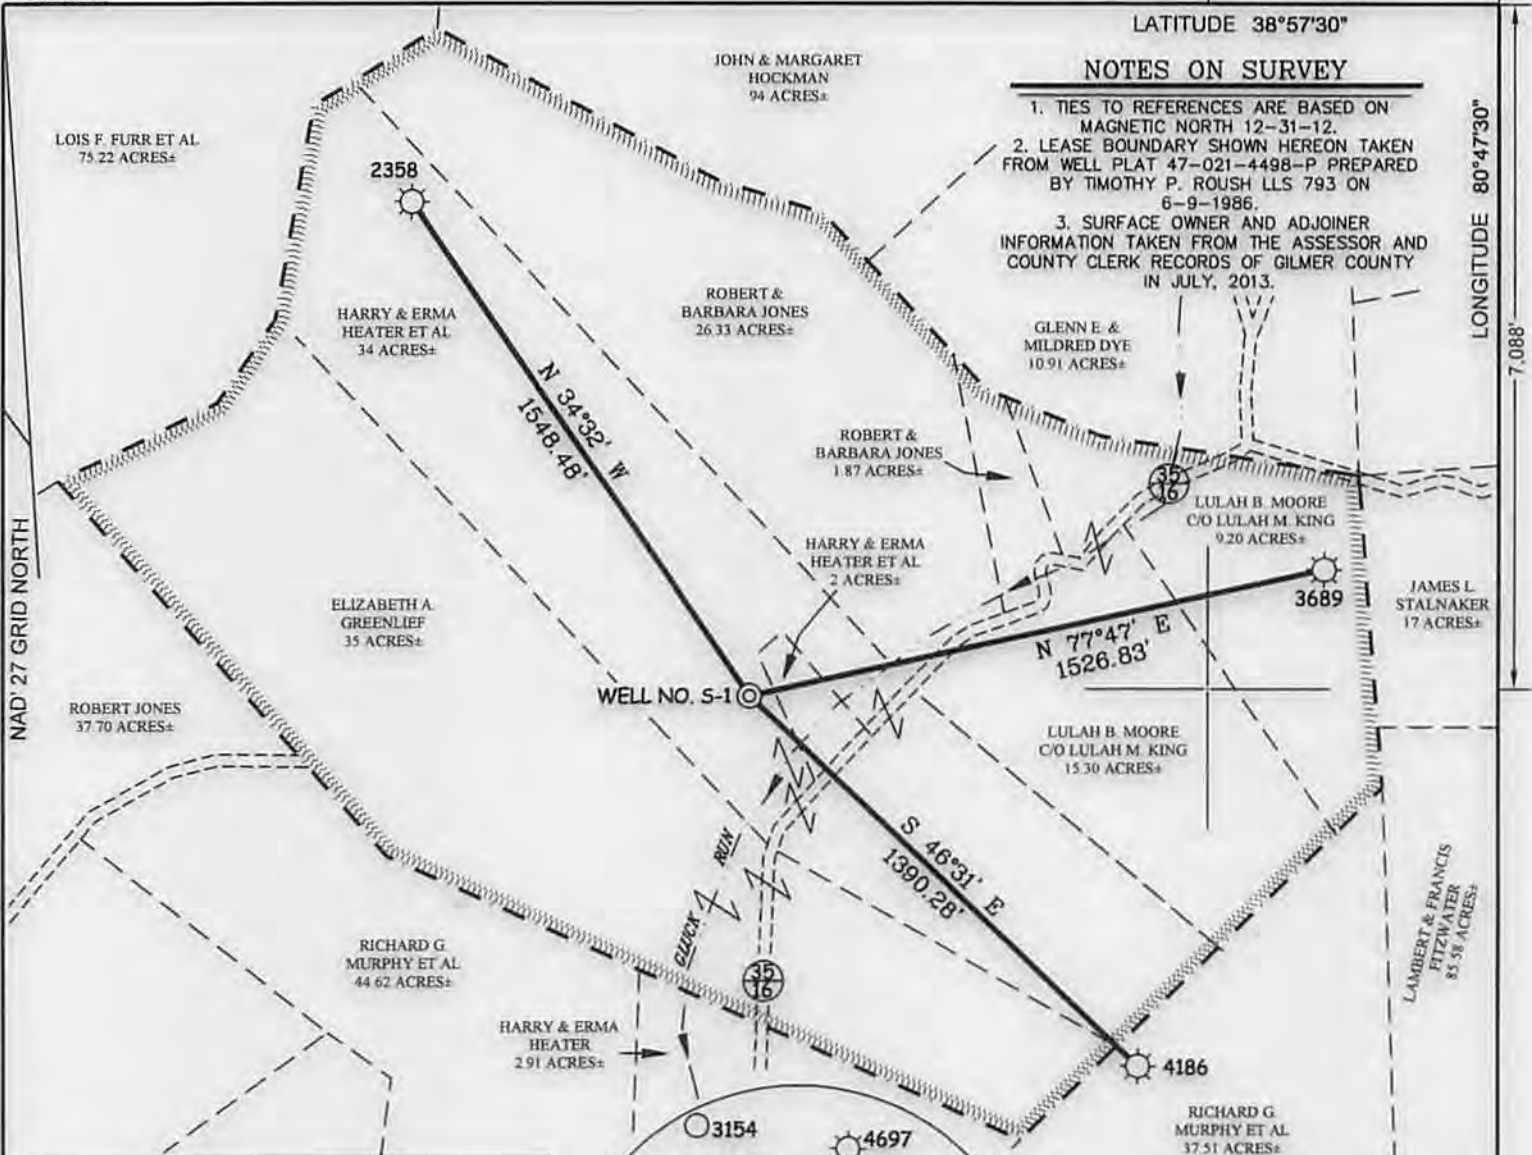


LYNCH LEASE
110.50 ACRES±
WELL NO. S-1

(S.P.C. SOUTH ZONE) (UTM(M) ZONE 17 NORTH)
NAD27 S.P.C.(FT) N. 705,090 E. 2,056,244
NAD27 GEO. LAT.(N) 38.93887 LONG.(W) 80.80228
NAD83 UTM (M) N. 4,310,022 E. 517,151

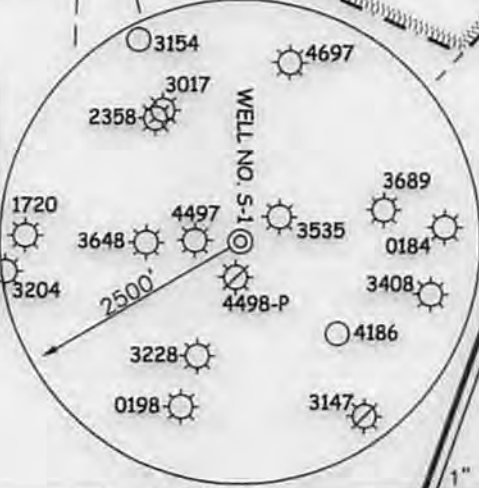

REFERENCES

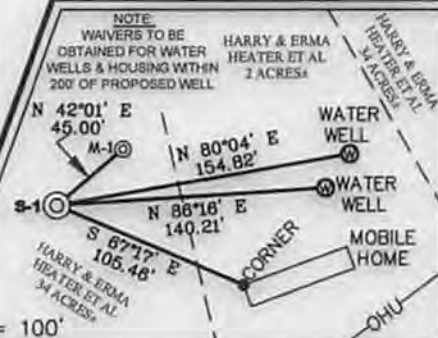

I THE UNDERSIGNED, HEREBY CERTIFY THAT THIS PLAT IS CORRECT TO THE BEST OF MY KNOWLEDGE AND BELIEF AND SHOWS ALL THE INFORMATION REQUIRED BY LAW AND THE REGULATIONS ISSUED AND PRESCRIBED BY THE DIVISION OF ENVIRONMENTAL PROTECTION.

P.S. 677 *Gregory A. Smith*



(+) DENOTES LOCATION OF WELL ON UNITED STATES TOPOGRAPHIC MAPS.

DATE MARCH 21, 20 14

REVISED _____ 20 _____

OPERATORS WELL NO. _____ LYNCH NO. S-1

API WELL NO. 47 - 021 - 05769

STATE 47 COUNTY 021 PERMIT 05769

MINIMUM DEGREE OF ACCURACY 1 / 200 FILE NO. 8156PS-1(497-27)

HORIZONTAL & VERTICAL CONTROL DETERMINED BY DGPS (SUBMETER MAPPING GRADE) SCALE 1" = 500'

STATE OF WEST VIRGINIA DIVISION OF ENVIRONMENTAL PROTECTION OFFICE OF OIL AND GAS



WELL TYPE: OIL _____ GAS X LIQUID INJECTION _____ WASTE DISPOSAL _____ IF "GAS" PRODUCTION X STORAGE _____ DEEP _____ SHALLOW X

LOCATION: ELEVATION 776' WATERSHED GLUCK RUN

DISTRICT GLENNVILLE COUNTY GILMER QUADRANGLE GLENNVILLE 7.5'

SURFACE OWNER HARRY & ERMA HEATER ET AL ACREAGE 34±

ROYALTY OWNER G.R. LYNCH HIERS ACREAGE 110.5±

PROPOSED WORK: DRILL X CONVERT _____ DRILL DEEPER _____ REDRILL _____ FRACTURE OR STIMULATE X PLUG OFF OLD FORMATION _____ PERFORATE NEW FORMATION _____ PLUG AND ABANDON _____ CLEAN OUT AND REPLUG _____ OTHER _____

PHYSICAL CHANGE IN WELL (SPECIFY) _____ TARGET FORMATION SPEECHLEY

ESTIMATED DEPTH 3,150'

WELL OPERATOR ENERGY CORPORATION OF AMERICA DESIGNATED AGENT RODNEY A. WINTERS
ADDRESS 501 56TH STREET S.E. ADDRESS 501 56TH STREET S.E.
CHARLESTON, WV 25304 CHARLESTON, WV 25304

COUNTY GILMER PERMIT 05/09/2014


LATITUDE 38°57'30"

3,019'

LONGITUDE 80°47'30"

NOTES ON SURVEY

- 1. TIES TO REFERENCES ARE BASED ON MAGNETIC NORTH 12-31-12.
- 2. LEASE BOUNDARY SHOWN HEREON TAKEN FROM WELL PLAT 47-021-4498-P PREPARED BY TIMOTHY P. ROUSH LLS 793 ON 6-9-1986.
- 3. SURFACE OWNER AND ADJOINER INFORMATION TAKEN FROM THE ASSESSOR AND COUNTY CLERK RECORDS OF GILMER COUNTY IN JULY, 2013.

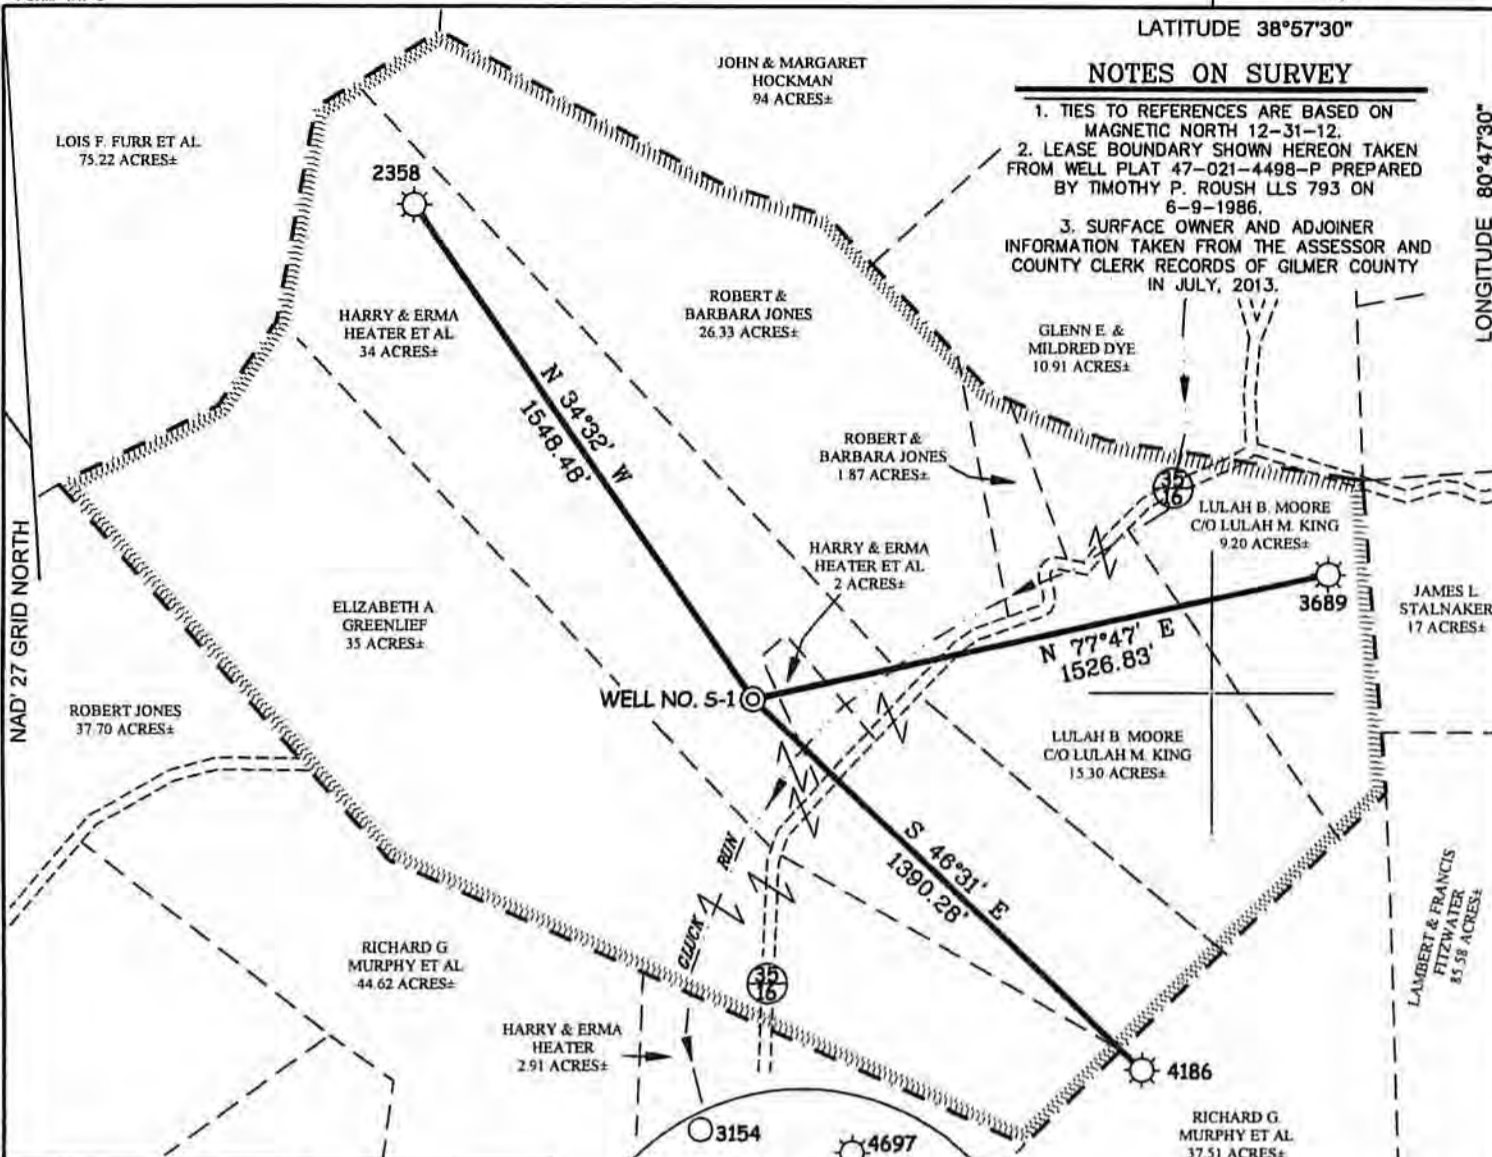


LYNCH LEASE
110.50 ACRES±
WELL NO. S-1

(S.P.C. SOUTH ZONE) (UTM(M) ZONE 17 NORTH)
 NAD'27 S.P.C.(FT) N. 708,090 E. 2,058,244
 NAD'27 GEO. LAT-(N) 38.93887 LONG-(W) 80.80228
 NAD'83 UTM (M) N. 4,310,022 E. 517,151




I THE UNDERSIGNED, HEREBY CERTIFY THAT THIS PLAT IS CORRECT TO THE BEST OF MY KNOWLEDGE AND BELIEF AND SHOWS ALL THE INFORMATION REQUIRED BY LAW AND THE REGULATIONS ISSUED AND PRESCRIBED BY THE DIVISION OF ENVIRONMENTAL PROTECTION.

P.S. 677 *Gregory A. Smith*

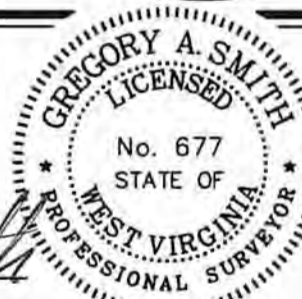

REFERENCES

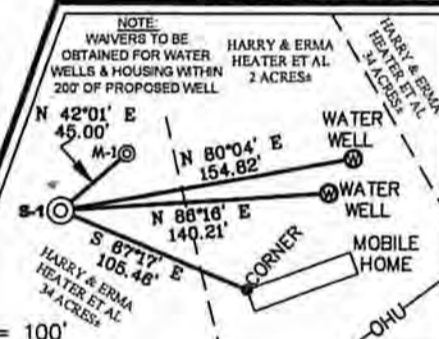

(+) DENOTES LOCATION OF WELL ON UNITED STATES TOPOGRAPHIC MAPS.
 DATE MARCH 21, 20 14
 REVISED _____, 20 _____
 OPERATORS WELL NO. _____ LYNCH NO. S-1
 API WELL NO. 47-021-05769
 STATE COUNTY PERMIT

MINIMUM DEGREE OF ACCURACY 1/200 FILE NO. 8156PS-1(497-27)
 HORIZONTAL & VERTICAL CONTROL DETERMINED BY DGPS (SUBMETER MAPPING GRADE) SCALE 1" = 500'

STATE OF WEST VIRGINIA
 DIVISION OF ENVIRONMENTAL PROTECTION
 OFFICE OF OIL AND GAS

WELL TYPE: OIL GAS LIQUID INJECTION WASTE DISPOSAL IF "GAS" PRODUCTION STORAGE DEEP SHALLOW

LOCATION: ELEVATION 776' WATERSHED GLUCK RUN
 DISTRICT GLENVILLE COUNTY GILMER QUADRANGLE GLENVILLE 7.5'

SURFACE OWNER HARRY & ERMA HEATER ET AL ACREAGE 34±
 ROYALTY OWNER G.R. LYNCH HIERS ACREAGE 110.5±

PROPOSED WORK: DRILL CONVERT DRILL DEEPER REDRILL FRACTURE OR STIMULATE PLUG OFF OLD FORMATION PERFORATE NEW FORMATION PLUG AND ABANDON CLEAN OUT AND REPLUG OTHER

PHYSICAL CHANGE IN WELL (SPECIFY) _____ TARGET FORMATION SPEECHLEY
 ESTIMATED DEPTH 3,150'

WELL OPERATOR ENERGY CORPORATION OF AMERICA DESIGNATED AGENT RODNEY A. WINTERS
 ADDRESS 501 56TH STREET S.E. CHARLESTON, WV 25304 ADDRESS 501 56TH STREET S.E. CHARLESTON, WV 25304

COUNTY NAME PERMIT

05/09/2014 RECEIVED

VOID

**INFORMATION SUPPLIED UNDER WEST VIRGINIA CODE
Chapter 22, Article 6, Section 8(d)
IN LIEU OF FILING LEASE(S) AND OTHER CONTINUING CONTRACT(S)**

Under the oath required to make the verification on page 1 of this Notice and Application, I depose and say that I am the person who signed the Notice and Application for the Applicant, and that –

- (1) the tract of land is the same tract described in this Application, partly or wholly depicted in the accompanying plat, and described in the Construction and Reclamation Plan;
- (2) the parties and recordation data (if recorded) for lease(s) or other continuing contract(s) by which the Applicant claims the right to extract, produce or market the oil or gas are as follows:

Grantor, Lessor, etc.	Grantee, Lessee, etc.	Royalty	Book/Page
George R. Lynch	Equitable Gas Co.	1/8	90/385
Farmout From Equitable Gas Co.	To EAE DBA ECA	1/8	Not Recorded

VOID

**Acknowledgement of Possible Permitting/Approval
In Addition to the Office of Oil and Gas**

The permit applicant for the proposed well work addressed in this application hereby acknowledges the possibility of the need for permits and/or approvals from local, state, or federal entities in addition to the DEP, Office of Oil and Gas, including but not limited to the following:

- WV Division of Water and Waste Management
- WV Division of Natural Resources
- WV Division of Highways
- U.S. Army Corps of Engineers
- U.S. Fish and Wildlife Service
- County Floodplain Coordinator

The applicant further acknowledges that any Office of Oil and Gas permit in no way overrides, replaces, or nullifies the need for other permits/approvals that may be necessary and further affirms that all needed permits/approvals should be acquired from the appropriate authority before the affected activity is initiated.


Well Operator:
By: Its:

Energy Corporation of America,
 Rodney A. Winters *[Signature]*
 Vice President of Land

RECEIVED
 Office of Oil and Gas
 APR 01 2014
 WV Department of
 Environmental Protection

State of West Virginia, County of Kanawha, to wit:

On this the 31st day of March, 2014, before me, the undersigned officer, personally appeared Rodney A. Winters, who acknowledged himself to be Vice President of Land of Energy Corporation of America, a West Virginia corporation, and that he is authorized to do so, executed the foregoing instrument for the purpose therein contained by signing the name of the corporation. In witness whereof, I hereunto set my hand and official seal. My commission expires January 30, 2023.

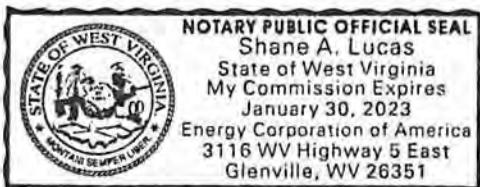

[Signature]
 Notary Public

05/09/2014

7-29-09

API # _____
 Operator: ECA
 Well #/Name: LYNCH S-1
 Reviewed By: _____
 End of Comment Period: _____

CHECK LIST FOR FILING A PERMIT

I. New Drill

X	WW-2B
X	WW-2B signed off by inspector
X	WW-2A
X	Certified Mail Receipts or affidavit of personal service
X	Surface Owner Waiver
X	Coal Owner/Lessee/Operator Waiver
X	WW-2A (1) including page and book and royalty percentage
X	WW-2B (1)
X	WW-9 (page 1 and 2)
X	Inspector Signature on WW-9
X	Reclamation Plan
X	Mylar Plat
X	Topography Map of the proposed location
X	Database for Coal Depths, Permits, Boundaries
X	Bond (On File with WVDEP)
X	A check for \$650.00 shallow well, \$900.00 Deep well
X	Workers Comp/Employ/Registered with the SOS. OK

RECEIVED
 Office of Oil and Gas
 APR 01 2014
 WV Department of
 Environmental Protection



OPERATOR: Energy Corporation of America
LEASE NAME AND NUMBER: Lynch Lease Well No. S-1

COMMENTS

The initial mapping review of the area surrounding the proposed well site revealed the below listed surface owner(s) that were potentially utilizing groundwater (potable) for Human Consumption or other purposes within 1500' of the proposed well site. The following landowners will be notified of the opportunity to request a water sample.

*Please note that the following information is subject to change upon field inspection.

INDIVIDUAL CONTACTED OR NOTIFIED

Owner/Occupant: Westmont LTD. C/O John Westfall
 Address: P.O. Box 700 Glenville, WV 26351 Letter/Notice Date: _____
 Comments: Tax Map 39 Parcel 33

Owner/Occupant: Robert Jones
 Address: P.O. Box 1 Sand Fork, WV 26430 Letter/Notice Date: _____
 Comments: Tax Map 16 Parcel 4

Owner/Occupant: Robert Jones II
 Address: 77 Westmont Woods Glenville, WV 26351 Letter/Notice Date: _____
 Comments: Tax Map 16 Parcel 5

Owner/Occupant: Richard Murphy
 Address: 3569 Deer Trace Ave. NW Canton, OH 44708 Letter/Notice Date: _____
 Comments: Tax Map 16 Parcel 6

Owner/Occupant: Harry & Erma Heater
 Address: 257 Gluck Run Rd. Glenville, WV 26351 Letter/Notice Date: _____
 Comments: Tax Map 16 Parcel 6.1

RECEIVED
 Office of Oil and Gas
 APR 01 2014
 WV Department of
 Environmental Protection
 05/09/2014

Owner/Occupant: Elizabeth Greenlief
Address: P.O. Box 343 Glenville, WV 26351 Letter/Notice Date: _____
Comments: Tax Map 16 Parcel 7

Owner/Occupant: Harry & Erma Heater
Address: 257 Gluck Run Rd. Glenville, WV 26351 Letter/Notice Date: _____
Comments: Tax Map 16 Parcel 8

Owner/Occupant: Richard & David Murphy
Address: 3569 Deer Trace Ave. NW Canton, OH 44708 Letter/Notice Date: _____
Comments: Tax Map 16 Parcel 10.4

Owner/Occupant: Harry & Erma Heater
Address: 257 Gluck Run Rd. Glenville, WV 26351 Letter/Notice Date: _____
Comments: Tax Map 10 Parcel 58

Owner/Occupant: Lulah Belle Moore C/O Lulah Moore King
Address: 688 Gluck Run Rd. Glenville, WV 26351 Letter/Notice Date: _____
Comments: Tax Map 10 Parcel 59

Owner/Occupant: Lulah Belle Moore C/O Lulah Moore King
Address: 688 Gluck Run Rd. Glenville, WV 26351 Letter/Notice Date: _____
Comments: Tax Map 10 Parcel 59.1

Owner/Occupant: Robert & Barbara Jones
Address: 573 Gluck Run Rd. Glenville, WV 26351 Letter/Notice Date: _____
Comments: Tax Map 10 Parcel 59.2

Owner/Occupant: Robert & Barbara Jones
Address: 573 Gluck Run Rd. Glenville, WV 26351 Letter/Notice Date: _____
Comments: Tax Map 10 Parcel 59.3

RECEIVED
Office of Oil and Gas

APR 01 2014

WV Department of
Environmental Protection
05/09/2014

Owner/Occupant: Glenn & Mildred Dye
Address: 385 Gluck Run Rd. Glenville, WV 26351 Letter/Notice Date: _____
Comments: Tax Map 10 Parcel 60

Owner/Occupant: Maggie Stump
Address: 131 Collins Run Rd. Glenville, WV 26351 Letter/Notice Date: _____
Comments: Tax Map 10 Parcel 60.2

Owner/Occupant: John & Margaret Hockman
Address: 5152 Rock Lodge Rd. Accident, MD 21520 Letter/Notice Date: _____
Comments: Tax Map 10 Parcel 60.3

Owner/Occupant: _____
Address: _____ Letter/Notice Date: _____
Comments: _____


Owner/Occupant: _____
Address: _____ Letter/Notice Date: _____
Comments: _____

LYNCH LEASE WELL NO. S-1

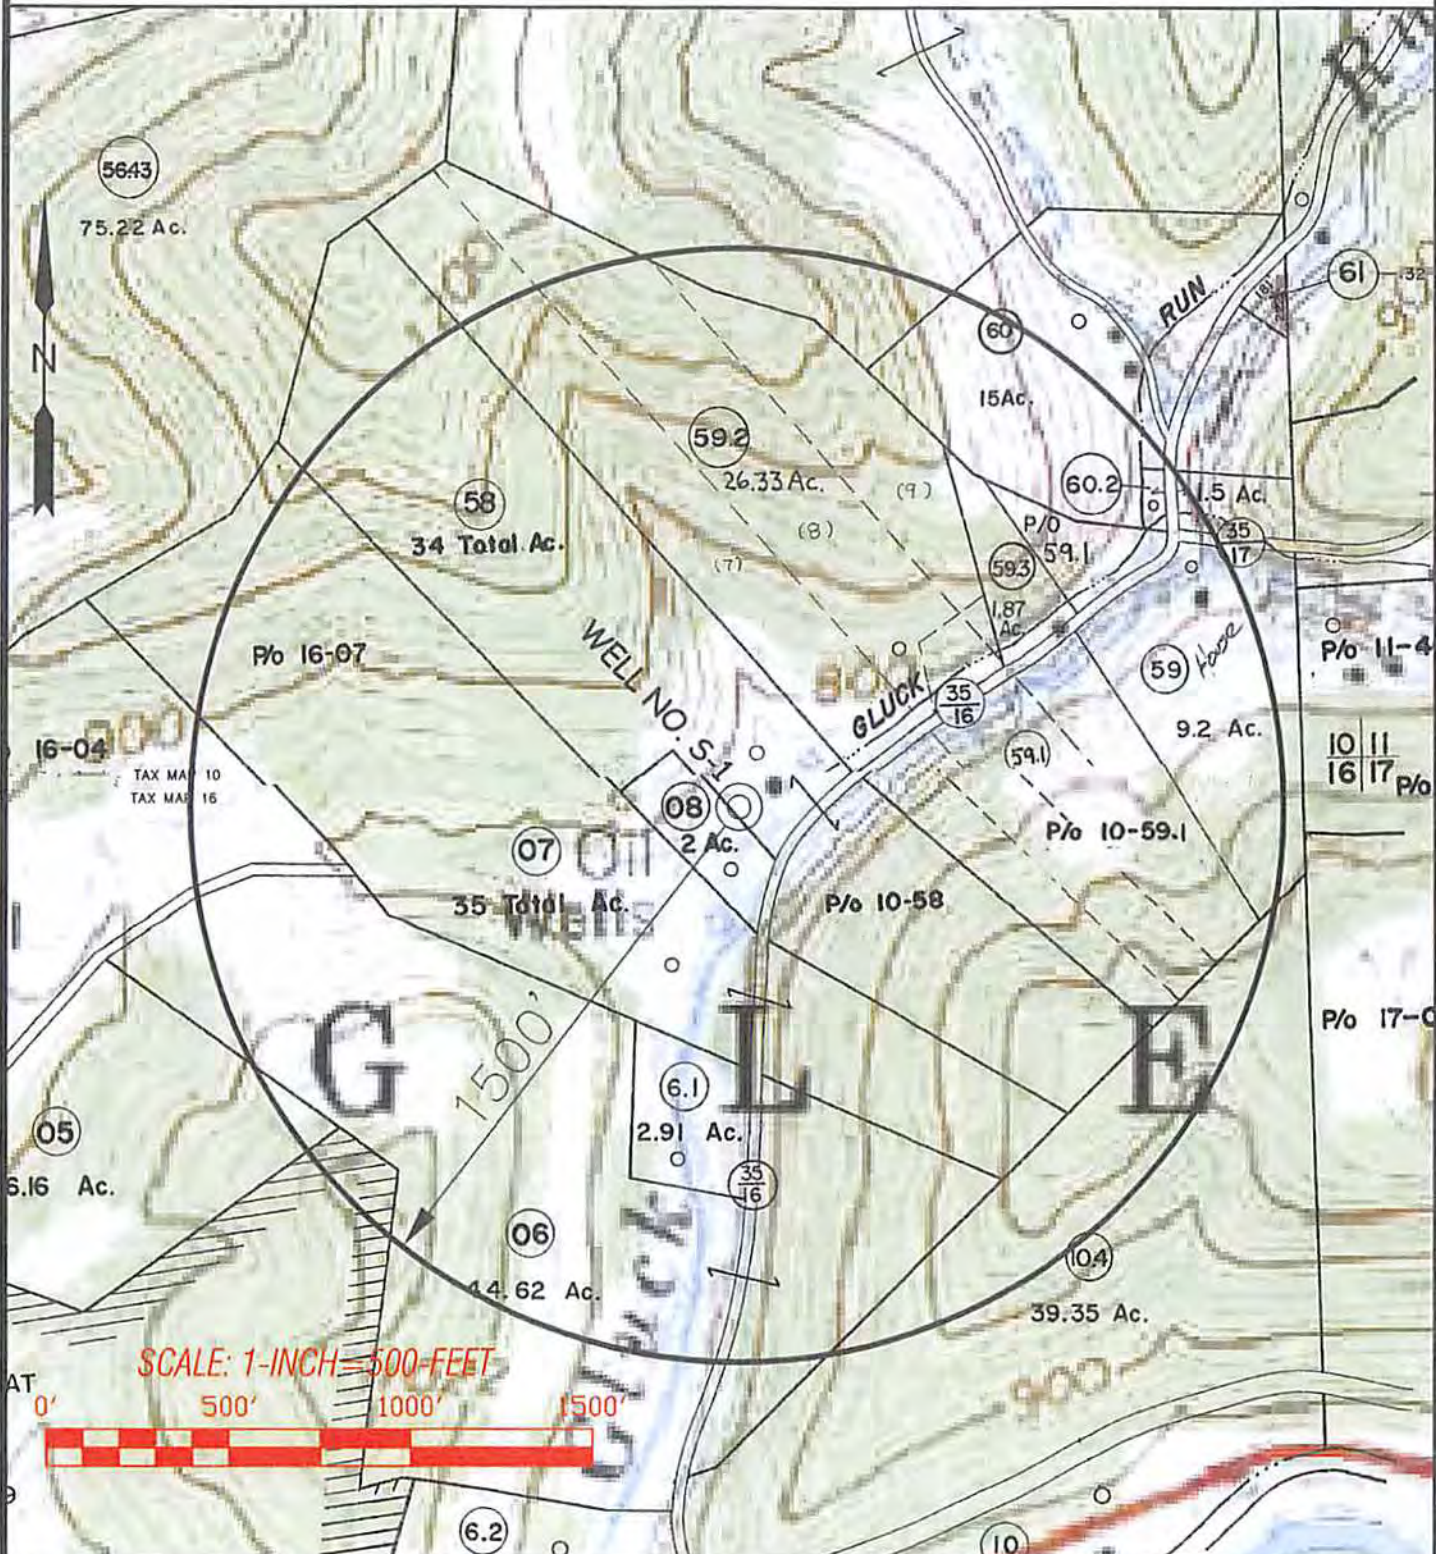

Professional Energy Consultants
A DIVISION OF BIRTH LAND SURVEYING

SLS
SURVEYING
PHOTOGRAMMETRY
ENGINEERS
ESTABLISHED 1981

1700 S. 10th Street
Charleston, WV 25304
(304) 422-2222

10000 Old Branch Road
Martinsburg, WV 26151
(304) 871-8011

DRAWN BY: K.D.W.
FILE NO.: 8156
DATE: 03/19/14
CADD FILE: 8156WSS-1.DWG

TOPO SECTION OF:
GLENVILLE, WV 7.5' QUAD.

DISTRICT	COUNTY	TAX MAP-PARCEL NO.
GLENVILLE	GLENVILLE	10-58

OPERATOR:
Office of Oil and Gas
ENERGY CORPORATION OF AMERICA
501 56TH STREET S.E.
CHARLESTON, WV 25304

RECEIVED
APR 25 2014
WV Department of
Environmental Protection

05/09/2014