


Latitude 40° 35'

Longitude 80° 35'

Robert Hewitt Heirs

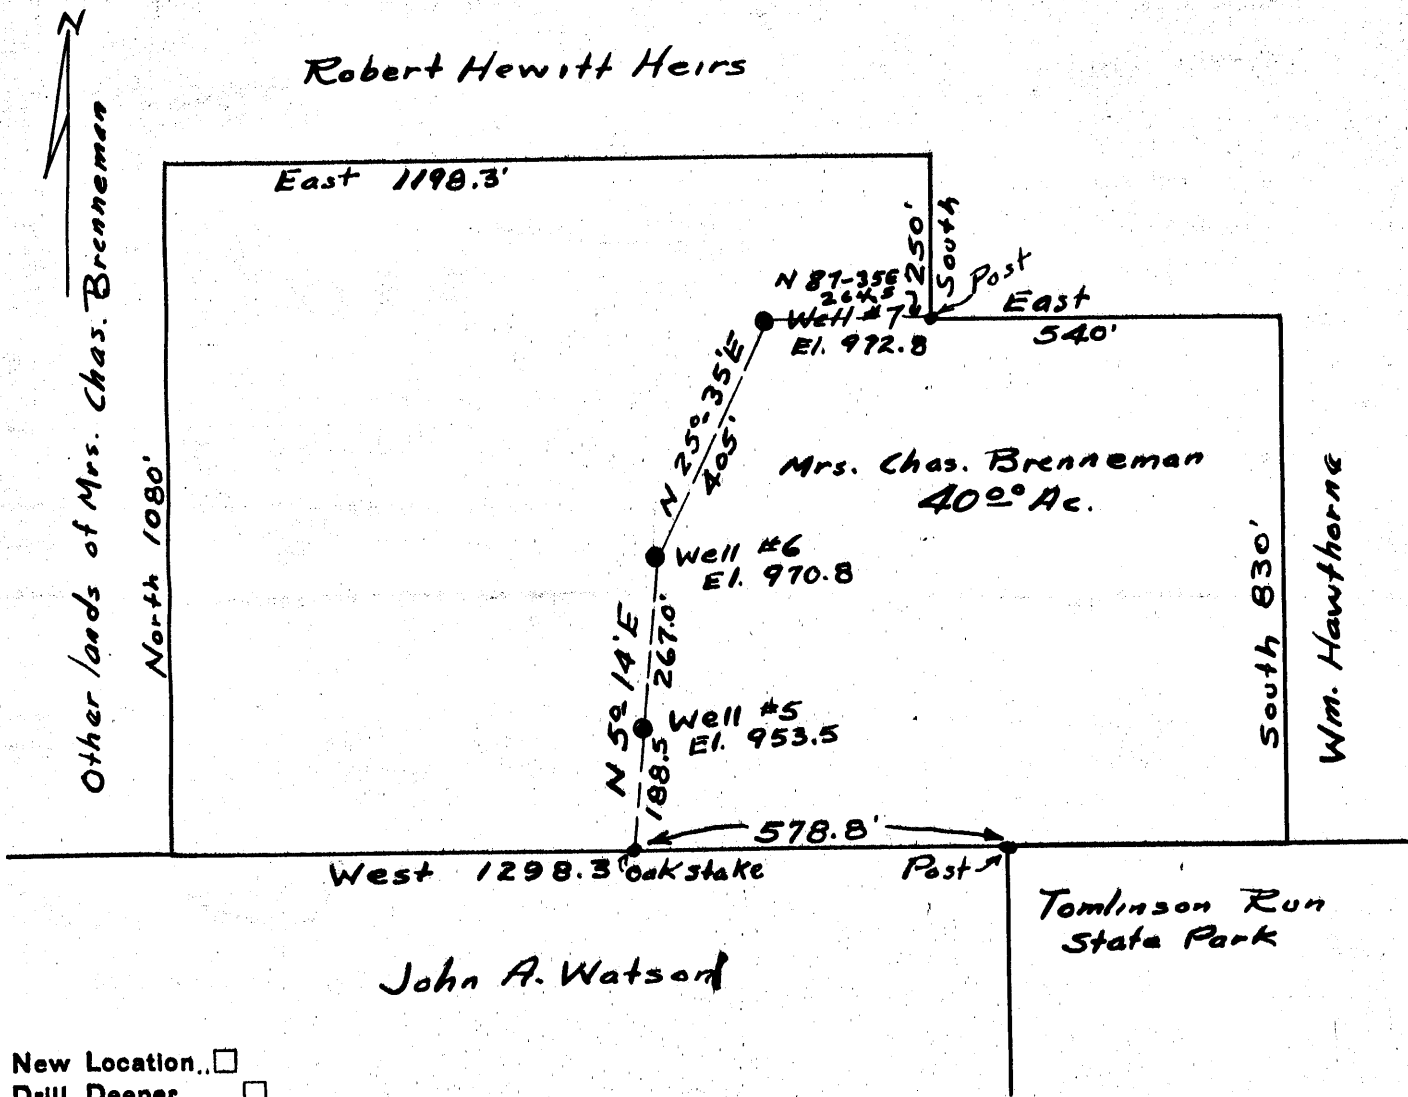

- New Location...
- Drill Deeper.....
- Abandonment.....

Company Charles M. Stewart
 Address Newell, W. Va.
 Farm Mrs. Charles Brenneman
 Tract _____ Acres 40 Lease No. _____
 Well (Farm) No. 5, 6, 7 Serial No. _____
 Elevation (Spirit Level) 953.5, 970.8, 972.8
 Quadrangle Wellsville
 County Hancock District Grant
 Engineer George S. Bloomgren
 Engineer's Registration No. 2260
 File No. _____ Drawing No. _____
 Date July 15, 1953 Scale 1" = 300'

STATE OF WEST VIRGINIA
 DEPARTMENT OF MINES
 OIL AND GAS DIVISION
 CHARLESTON

WELL LOCATION MAP
 FILE NO. HAN-161-A-#5
HAN-162-A-#6
HAN-163-A-#7

+ Denotes location of well on United States Topographic Maps, scale 1 to 62,500, latitude and longitude lines being represented by border lines as shown.

- Denotes one inch spaces on border line of original tracing.



STATE OF WEST VIRGINIA
DEPARTMENT OF MINES
OIL AND GAS DIVISION

157

WELL RECORD


Permit No. 161-A

Oil or Gas Well Oil
(KIND)

Company J. W. Herron & Associates
 Address Georgetown, Pa.
 Farm Mrs Chas. Brenneman Acres 40
 Location (waters) Tomlinson Run
 Well No. 5 Elev. 953.5
 District Grant County Hancock
 The surface of tract is owned in fee by Mrs Chas. Brenneman Address New C. W. Va.
 Mineral rights are owned by Mr Chas. Stewart Address Newell, W. Va.
 Drilling commenced About 1910
 Drilling completed Same
 Date Shot --- From ---- To ---
 With ---
 Open Flow /10ths Water in _____ Inch
 /10ths Merc. in _____ Inch
 Volume _____ Cu. Ft.
 Rock Pressure _____ lbs. _____ hrs.
 Oil _____ bbls., 1st 24 hrs.
 Fresh water _____ feet _____ feet
 Salt water _____ feet _____ feet

Casing and Tubing	Used in Drilling	Left in Well	Packers
Size			
16			Kind of Packer
13			
10			Size of
8 1/4	<u>208</u>	<u>20'</u>	
6 3/4	<u>590</u>	<u>590'</u>	Depth set
5 3/16			
3			Perf. top
2			Perf. bottom
Liners Used			Perf. top
			Perf. bottom

CASING CEMENTED _____ SIZE _____ No. Ft. _____ Date _____
 COAL WAS ENCOUNTERED AT 118 FEET _____ INCHES
 _____ FEET _____ INCHES FEET _____ INCHES
 _____ FEET _____ INCHES FEET _____ INCHES

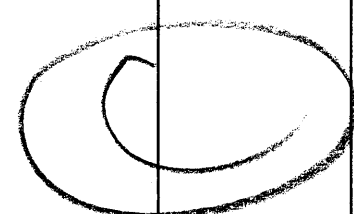Formation	Color	Hard or Soft	Top	Bottom	Oil, Gas or Water	Depth Found	Remarks
No Well Record Available							
							



Formation	Color	Hard or Soft	Top	Bottom	Oil, Gas or Water	Depth Found	Remarks

Date June 4, 1954
 APPROVED John W. Brown, Owner
 By Brown (Title)