



Diversified Gas & Oil
Corporation
100 Diversified Way
Pikeville KY, 41051

47-033-05993

Well Plugging Map

Legend



Well

Access Road

Pad

Public Roads

RECEIVED
Office of Oil and Gas
AUG 20 2025
WV Department of
Environmental Protection

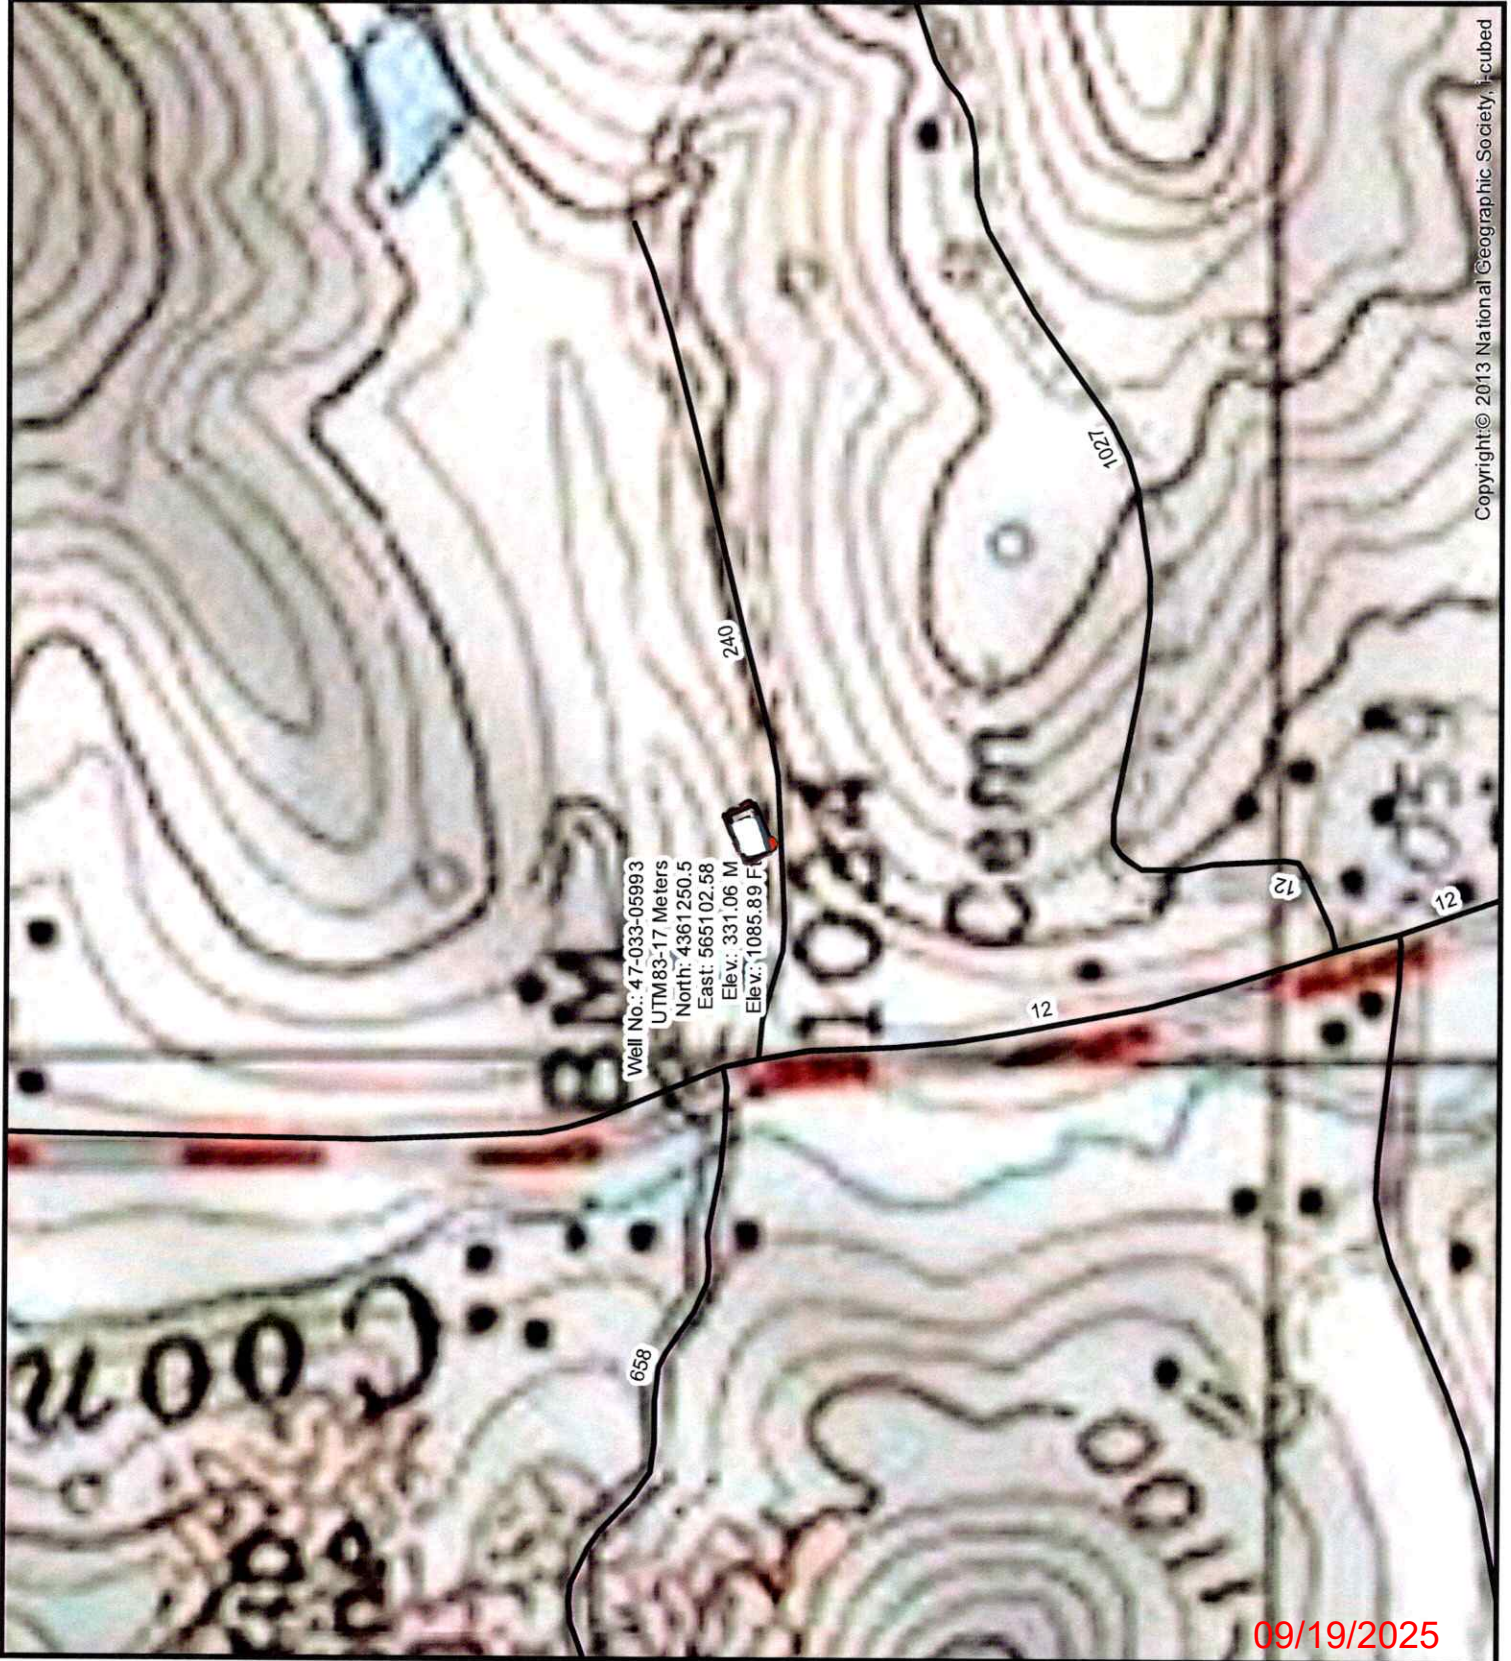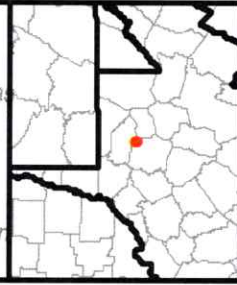

Copyright© 2013 National Geographic Society, Inc.

09/19/2025




Diversified Gas & Oil
Corporation
100 Diversified Way
Pikeville KY, 41051

47-033-05993

Well Plugging Map

Legend

 


Well



Access Road




Pad

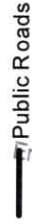

Public Roads

RECEIVED
Office of Oil and Gas
AUG 20 2025
WV Department of
Environmental Protection

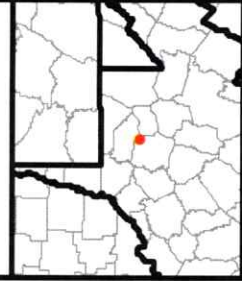

Source: Esri, Maxar, Earthstar Geographics, and the GIS User Community

09/19/2025


SURFACE HOLE 10,050'

Civil & Environmental
Consultants, Inc.3574 Teays Valley Road
Hurricane, WV 25526

Ph: 304.933.3119

www.cecinc.com

Top Hole Latitude: 39°25'00"

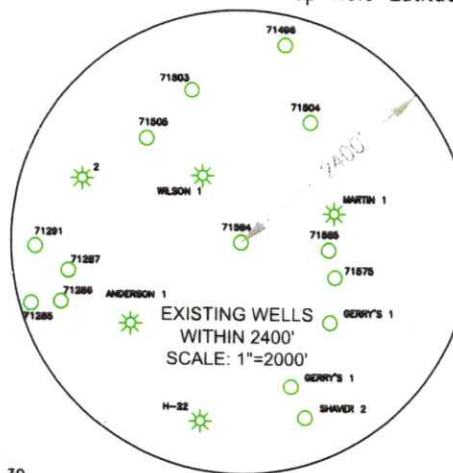GRID NORTH
UTM, NAD83 DATUM, ZONE 17, US FT

Top Hole Longitude: 80°12'30"

SURFACE HOLE 6191'

WILSON MARY LEE
TAX MAP 189 PARCEL 39
25.26 ACRES±RAMSEY JOSHUA & BRENNIA
TAX MAP 189 PARCEL 68
4.92 ACRES±JONES MARK ALLAN & ANNE
TERESA MARIE
TAX MAP 189 PARCEL 67
19.66 ACRES±RAMSEY JOSHUA & BRENNIA
TAX MAP 190 PARCEL 11
37.26 ACRES±WILLIAM ROMEO CALOCCIA
TAX MAP 189 PARCEL 37.1
53.32 ACRES±DUNLOP DON & TRACY
TAX MAP 189 PARCEL 67.2
1.05 ACRES±LOSS MATTHEW A & JACLYN C
TAX MAP 189 PARCEL 67.1
1.40 ACRES±WELL
71584RAMSEY JOSHUA B
TAX MAP 189 PARCEL 66
5.11 ACRES±DAVIS DANIEL RAY SR &
WENDY MARIE
TAX MAP 189 PARCEL 66.1
3.50 ACRES±LOSS MATTHEW A & JACLYN C
TAX MAP 189 PARCEL 67.4
1.32 ACRES±

WELL RESTRICTIONS

1. NO OCCUPIED DWELLINGS > WITHIN 200 FEET OF CENTER OF PAD.
2. NO AGRICULTURE BUILDINGS > 2500 SQ FT. WITHIN 625 FEET OF CENTER OF PAD.

EXISTING WELL LOCATION (SHL):

GEOGRAPHIC (NAD83):
LATITUDE: 39.398308°
LONGITUDE: -80.243917°
UTM (NAD83, ZONE 17, FEET):
NORTHING: 14,308,538.877
EASTING: 1,854,006.465
UTM (NAD83, ZONE 17, METERS):
NORTHING: 4,361,251.372
EASTING: 564,102.301

SCALE IN FEET



I, THE UNDERSIGNED, HEREBY CERTIFY THAT THIS PLAT IS CORRECT TO THE BEST OF MY KNOWLEDGE AND BELIEF AND SHOWS ALL THE INFORMATION REQUIRED BY LAW AND REGULATIONS ISSUED AND PRESCRIBED BY THE DEPARTMENT OF ENVIRONMENTAL PROTECTION.

P.S. 2396

Zachary R Huff



NOTES ON SURVEY

1. SURFACE AND ROYALTY OWNER INFORMATION AND THEIR BOUNDARIES SHOWN HEREON WERE PLOTTED FROM DEEDS AND/OR TAX PARCEL MAPS PROVIDED BY CLIENT AND/OR FIELD LOCATIONS.
2. THIS PLAT DOES NOT REPRESENT A BOUNDARY SURVEY OF THE PARCELS SHOWN HEREON.
3. ALL INSETS ARE GRID NORTH UNLESS OTHERWISE DEPICTED.

COMPANY:

NEXT
LVL
ENERGY

(+) DENOTES LOCATION OF WELL ON UNITED STATES TOPOGRAPHIC MAPS

WVDEP
OFFICE OF OIL & GAS
601 57TH STREET
CHARLESTON, WV 25034

MINIMUM DEGREE
OF ACCURACY:

1/200

PROVEN SOURCE
OF ELEVATION:SURVEY
GRADE GPS
(NAVD 88, US FT)

OPERATOR'S WELL #: 71584

API WELL #: 47 033 05993
STATE COUNTY PERMIT

WELL TYPE: OIL ☐ WASTE DISPOSAL ☐ PRODUCTION ☐ DEEP ☐ GAS ☒ LIQUID INJECTION ☐ STORAGE ☐ SHALLOW ☒

WATERSHED: COON'S RUN

DISTRICT: CLAY COUNTY: HARRISON

SURFACE OWNER: MARK ALLAN & ANNE TERESA MARIE JONES

OIL & GAS ROYALTY OWNER: N/A

ELEVATION: 1086.17

QUADRANGLE: FAIRMONT WEST

ACREAGE: 19.66±

ACREAGE: N/A

DRILL ☐ DRILL DEEPER ☐ REDRILL ☐ FRACTURE OR STIMULATE ☐ PLUG OFF OLD FORMATION ☐ PERFORATE NEW FORMATION ☐

CONVERT ☐ PLUG & ABANDON ☒ CLEAN OUT & REPLUG ☐ OTHER CHANGE ☐ (SPECIFY)

TARGET FORMATION: N/A

ESTIMATED DEPTH: 09/19/2025 TVD TMD

WELL OPERATOR: UNKNOWN WVDEP PAID PLUGGING CONTRACT

DESIGNATED AGENT: JASON HARMON

ADDRESS: 601 57TH STREET

ADDRESS: 601 57TH STREET

CITY: CHARLESTON STATE: WV ZIP CODE: 25304 (WVDEP)

CITY: CHARLESTON STATE: WV ZIP CODE: 25304

LEGEND:

- ☀ ACTIVE PRODUCING WELLHEAD
- ABANDONED WELLHEAD

- LEASE BOUNDARY
- ADJOINER LINE
- EXISTING ROAD
- EXISTING STREAM

REVISIONS:

DATE: 08-13-2025

352-115

DRAWN BY: S.C.S.

SCALE: 1" = 400'

DRAWING NO: 352-115

WELL LOCATION PLAT