



west virginia department of environmental protection

Office of Oil and Gas
601 57th Street, S.E.
Charleston, WV 25304
(304) 926-0450
fax: (304) 926-0452

Harold D. Ward, Cabinet Secretary
www.dep.wv.gov

Tuesday, September 2, 2025
WELL WORK PLUGGING PERMIT
Not Available Plugging

UNKNOWN - DEP PAID PLUGGING CONTRACT
601 57TH STREET

CHARLESTON, WV 25304

Re: Permit approval for 33-71246
47-033-06042-00-00

This well work permit is evidence of permission granted to perform the specified well work at the location described on the attached pages and located on the attached plat, subject to the provisions of Chapter 22 of the West Virginia Code of 1931, as amended, and all rules and regulations promulgated thereunder, and to any additional specific conditions and provisions outlined in the pages attached hereto. Notification shall be given by the operator to the Oil and Gas Inspector at least 24 hours prior to the construction of roads, locations, and/or pits for any permitted work. In addition, the well operator shall notify the same inspector 24 hours before any actual well work is commenced and prior to running and cementing casing. Spills or emergency discharges must be promptly reported by the operator to 1-800-642-3074 and to the Oil and Gas Inspector.

Upon completion of the plugging well work, the above named operator will reclaim the site according to the provisions of WV Code 22-6-30. Please be advised that form WR-38, Affidavit of Plugging and Filling Well, is to be submitted to this office within 90 days of completion of permitted well work, as should form WR-34 Discharge Monitoring Report within 30 days of discharge of pits, if applicable. Failure to abide by all statutory and regulatory provisions governing all duties and operations hereunder may result in suspension or revocation of this permit and, in addition, may result in civil and/or criminal penalties being imposed upon the operators.

Per 35 CSR 4-5.2.g this permit will expire in two (2) years from the issue date unless permitted well work is commenced. If there are any questions, please feel free to contact me at (304) 926- 0450.

James A. Martin
Chief

Operator's Well Number:
Farm Name: UNITED CENTRAL INDUSTRIES
U.S. WELL NUMBER: 47-033-06042-00-00
Not Available Plugging
Date Issued: 9/2/2025

PERMIT CONDITIONS

West Virginia Code §22-6-11 allows the Office of Oil and Gas to place specific conditions upon this permit. Permit conditions have the same effect as law. Failure to adhere to the specified permit conditions may result in enforcement action.

CONDITIONS

1. In the event of an accident or explosion causing loss of life or serious personal injury in or about the well or while working on the well, the well operator or its contractor shall give notice, stating the particulars of the accident or explosion, to the oil and gas inspector and the Chief within twenty-four (24) hours.
2. Well work activities shall not constitute a hazard to the safety of persons.
3. Notification shall be given by the operator to the Oil and Gas Inspector at least 24 hours prior to the construction of roads, locations and/or pits for any permitted work. In addition, the well operator shall notify the same inspector 24 hours before any actual well work is commenced and prior to running and cementing casing.

1) Date August 14, 2025
2) Operator's
Well No. Harrison - 06042
3) API Well No. 47-033 -06042

STATE OF WEST VIRGINIA
DEPARTMENT OF ENVIRONMENTAL PROTECTION
OFFICE OF OIL AND GAS

APPLICATION FOR A PERMIT TO PLUG AND ABANDON

4) Well Type: Oil ☐ / Gas ☒ / Liquid injection ☐ / Waste disposal ☐ /
(If "Gas, Production ☐ or Underground storage ☐) Deep ☐ / Shallow ☒

5) Location: Elevation 907.56' Watershed West Fork River
District Clay County Harrison Quadrangle Shinnston 7.5'

6) Well Operator Unknown - WVDEP Paid Plugging Contract 7) Designated Agent Jason Harmon
Address 601 57th St., SE Address 601 57th St., SE
Charleston, WV 26304 Charleston, WV 25304

8) Oil and Gas Inspector to be notified 9) Plugging Contractor
Name Jeff Propst Name Next LVL Energy (Diversified Owned)
Address 4936 Little Sand Run Road Address 104 Helliport Loop Rd
Buckhannon, WV 26201 Bridgeport, WV 25330

10) Work Order: The work order for the manner of plugging this well is as follows:

See Attached Work Procedures

Jeff A Propst

8-14-2025

RECEIVED
Office of Oil and Gas
AUG 20 2025
WV Department of
Environmental Protection

Notification must be given to the district oil and gas inspector 24 hours before permitted work can commence.

Work order approved by inspector *Jeff A Propst* Date 8-14-2025

09/05/2025

Plugging Prognosis

API #: 4703306050

West Virginia, Harrison Co.

Lat./Long: 39.397442, -80.261386

Nearest ER: United Hospital Center, 327 Medical Park Dr, Bridgeport, WV 26330

Casing Schedule:

Casing visible at surface appears to be rods inside 2-3/8" tbg

Closest Offset well 4703302357 Casing Schedule

11-3/4" Conductor @ 20' (Offset)

8-5/8" Surface Casing @ 1256' (Offset)

4-1/2" Production Casing @ 2621' (Offset)

2" tbg @ None visible in photo of 4703306042 well

Rods @ None but visible in photo of 4703306042 well

Offset well TD original TD is listed as 4713 but report says they got permission to plug back to 2621'

Completion: Offset – 2547'-2557'

Fresh Water: Unknown. Offset – 1200' hole damp

Salt Water: Unknown. Offset – Not listed

Gas Shows: Unknown. Offset – Not Listed

Oil Shows: Unknown. Offset – Not Listed

Coal: Unknown. Offset – 150'-155'; 215'-218'; 747'-750'

Elevation: 942'

RECEIVED
Office of Oil and Gas
AUG 20 2025
WV Department of
Environmental Protection

** Make attempts to remove all free casing. Cement across all casing shoes and casing cuts.

1. Notify Inspector Jeff Propst @ (681) 990-2569, 48 hrs prior to commencing operations.
2. Check and record pressures on csg/tbg.
3. Check TD w/ wireline and confirm shoe depth of casing and top of cement in inner most casing string with CBL.
4. Run into attainable bottom. Kill well as needed with 6% bentonite gel and fill rat hole. Pump at least 10 bbls gel. Pump 200' Class A/L cement plug. **(Bottom hole plug)** Tag TOC. Top off as needed.
5. If the production casing is not run to TD, TOO H w/ tbg to above cement plug. Pump 6% bentonite gel from top of plug to 50' below casing shoe.
6. If the casing is not run to TD, TOO H w/ tbg to 50' below casing shoe. Pump 100' Class A/L cement plug **50' in/out of csg shoe (csg shoe plug)**.

09/05/2025

7. Pump 6% bentonite gel from top of shoe plug to bottom of surface casing.
8. TOOH w/ tbg to 50' below intermediate casing shoe. Pump 100' Class A/L cement plug from **50' below shoe to 50' above shoe (shoe plug)**
9. TOOH w/ tbg to 50' above shoe. Pump 6% bentonite gel from 50' above shoe to 992'.
10. TOOH w/ tbg to 992'. Pump 292' Class A/L cement plug from **992' to 700 (elevation and coal plug)**.
11. Free point csg. Cut and TOOH. **Set 100' Class A/L cement plug across csg cut. 50' in/out of cut. Offset well surface casing is cemented to surface** Do not omit any plugs listed below. Perforate as needed.
12. If there is another casing string in the well, free point csg. Cut and TOOH. **Set 100' Class A/L cement plug across csg cut. 50' in/out of cut.** Do not omit any plugs listed below. Perforate as needed.
13. TOOH w/ tbg to 300'. Pump 300' Class A/L cement plug from **300' to surface (surface and coal plug)**.
14. Reclaim location and well road to WV DEP specifications and erect P&A well monument.

Jeff A Propst

8-14-2025

RECEIVED
Office of Oil and Gas
AUG 20 2025
WV Department of
Environmental Protection

09/05/2025



RECEIVED

JUL 27 1981

STATE OF WEST VIRGINIA
DEPARTMENT OF MINES
Oil and Gas Division

OIL & GAS DIVISION
DEPT. OF MINES

WELL RECORD

RECEIVED
Office of Oil and Gas
AUG 20 2025

Rotary ☒ Oil _____
Cable _____ Gas ☒
Recycling _____ Comb. _____
Water Flood _____ Storage _____
Disposal _____ (Kind) _____

Quadrangle Shinnston 7.5

Permit No. Harr- 2553

I. F. I. Enterprises, Inc.
Company Berry Energy Const. & Mers.
Address P.O. Box 5, Clarksburg, W. Va. 26301
Farm Paul Richards Acres 15.68
Location (waters) Shinns Run
Well No. B-419 Elev. 1055'
District Clay County Harrison
The surface of tract is owned in fee by Paul Richards
Address P.O. Box 35, Shinnston, W. Va.
Mineral rights are owned by Same
Address Same
Drilling Commenced 3/1/81
Drilling Completed 4/9/81
Initial open flow 70.69 cu. ft. _____ bbls.
Final production oil cu. ft. per day _____ bbls.
Well open 4 hrs. before test _____ RP.

Casing and Tubing	Used in Drilling	Left in Well	Cement fill up Cu. ft. (Sks.)
Size 20-16			
Cond. XXXX 11-3/4"	20-80		To surface
9 5/8			
8 5/8	1130	1130	To Surface
7			
5 1/2			
4 1/2	2663		43 Sks
3			
2			
Liners Used			

Well-treatment details:

Attach copy of cementing record.

Fraced Fifth Sand with 10,000 - 80/100; 70,000, - 20/40 using 732 Bbl water

Perforated the Fifth Sand from 2547-2557 : 13 holes

(FRACED 5-12-81)

Coal was encountered at 1747-750 Feet _____ Inches _____
Fresh water 1200' Hole damp Feet _____ Salt Water None Feet _____
Producing Sand Fifth Sands Depth 2547-2557

Formation	Color	Hard or Soft	Top-Feet	Bottom Feet	Oil, Gas or Water	* Remarks
Top Soil			0	5		
Sand & Shale			5	25		
Sand			25	85		
Sand & Shale			85	150		
Coal			150	155		
Sand & Shale			155	215		
Coal			215	218		
Sand & Shale			218	310		
Sand			310	375		
Red Rock			375	390		
Sand & Shale			390	499		
Brown Sand			499	530		
White Sand			530	625		
Shale			625	747		
Coal			747	750		
Sand & Shale			750	900		
Brown Sand			900	1050		
Shale			1050	1140		
Sand & Shale			1140	1371		
Shale			1371	1415		
Red Rock			1415	1500		
Big Iron			1500	1605		
Shale & Red Rock			1605	1750		
Dark Shale			1750	1840		
Sand & Shale			1840	1990		

1200' Hole damp

(over)

* Indicates Electric Log tops in the remarks section.

09/05/2025

Formation	Color	Hard or Soft	Top Feet	Bottom Feet	Oil, Gas or Water	Remarks
Shale			1990	2270		
Sand & Shale			2270	2400		
Sand			2400	2470		
Sand & Shale			2470	2575		
Sand			2575	2765		
Sand & Shale			2765	2900		
Shale			2900	3100	Gas ck @ 2919 - 45/10 - 1" w/water	
Sand & Shale			3100	3300		
Shale			3300	3600	Gas ck @ 3512 - 60/10 - 1" w/water	
Dark Shale			3600	3810		
Sand			3810	3940		
Sand & Shale			3940	4125		
Shale			4125	4350		
Sand & Shale			4350	4420	Gas ck @ 4388 - 10/10 - 2" w/water	
Sand			4420	4515		
Benson			4515	4615		
Shale			4615	4713 TD	Gas ck @ 4699 - No trace	
J & J Enterprise % Berry Energy Consultants & Mgrs. P.O. Box 5, Clarksburg, W. Va. 26301 BY: 						

RECEIVED
Office of Oil and Gas

AUG 20 2025

WV Department of
Environmental Protection

Date _____, 19____

APPROVED _____, Owner

By _____
(Title)

09/05/2025

THIS IS AN ESTIMATE ONLY
ACTUAL INFORMATION WILL BE SUBMITTED ON OG-10 UPON COMPLETION

RECEIVED
Office of Oil and Gas
AUG 20 2025
Department of Environmental Protection

PROPOSED WORK ORDER TO XXXX DRILL DEEPEN FRACTURE-STIMULATE
DRILLING CONTRACTOR: (If Known) RESPONSIBLE AGENT:
NAME S. W. Jack Drilling Company NAME W. B. Fry
ADDRESS Buckhannon, WV ADDRESS Clarksburg, W. Va.
TELEPHONE TELEPHONE 622-3450
ESTIMATED DEPTH OF COMPLETED WELL: 1500' ROTARY XXXXX CABLE TOOLS
PROPOSED GEOLOGICAL FORMATION: Renss
TYPE OF WELL: OIL GAS XXX COMB. STORAGE DISPOSAL
RECYCLING WATER FLOOD OTHER

TENTATIVE CASING PROGRAM:

CASING AND TUBING SIZE	USED FOR DRILLING	LIST IN WELL	CEMENT IN (CUBIC FT. OR SACKS - CUBIC FT.)
20 - 16			
13-3/8 11-3/4"	30'	30'	To surface
9 - 5/8			
8 - 5/8	1100'	1100'	To surface
7			
5 1/2			
4 1/2	1400'	1400'	300 sks
3			Perf. Top
2			Perf. Bottom
1 1/2			Perf. Top
1			Perf. Bottom

APPROXIMATE FRESH WATER DEPTHS 80' FEET SALT WATER None FEET
APPROXIMATE COAL DEPTHS Various
IS COAL BEING MINED IN THE AREA? Yes BY WHOM? Bethlehem Fairmont Coal Co.

TO DRILL:

SUBMIT FIVE (5) COPIES OF OG - 1, \$100.00 PERMIT FEE, PERFORMANCE BOND AND PERMANENT COPY OF PLAT.

TO DRILL DEEPER OR REDRILL:

SUBMIT FIVE (5) COPIES OF OG - 1, SHOWING ORIGINAL PERMIT NUMBER AND PERFORMANCE BOND. ON WELLS DRILLED PRIOR TO 1929, A PERMANENT COPY OF THE PLAT AND THE ORIGINAL WELL RECORD MUST ALSO BE SUBMITTED.

TO FRACTURE - STIMULATE:

OIL AND/OR GAS WELL ORIGINALLY DRILLED BEFORE JUNE 5, 1929, FIVE (5) COPIES OG - 1, PERFORMANCE BOND, PERMANENT PLAT AND ORIGINAL WELL RECORD.

OIL AND/OR GAS WELL ORIGINALLY DRILLED ON AND/OR AFTER JUNE 5, 1929, FIVE COPIES OG - 1, SHOWING ORIGINAL PERMIT NUMBER AND PERFORMANCE BOND.

Required forms must be filed within ninety (90) days of completion for bond release. Inspector to be notified twenty-four (24) hours in advance.

The following waiver must be completed by the coal operator if the permit is to be issued within ten days of receipt thereof.

WAIVER: I the undersigned, Agent for Coal Company, Owner or Operator of the coal under this lease have examined and place on our mine maps this proposed well location.

We the Coal Company have no objections to said well being drilled at this location, providing operator has complied with all rules and regulations in Articles 4, 5, and 7, Chapter 22 of the West Virginia Code.

For Coal Company

Official Title

09/05/2025




3574 Teays Valley Road
Hurricane, WV 25526
Ph: 304.933.3119
www.cecinc.com

SURFACE HOLE 4433'


Top Hole Latitude: 39°25'00"

Top Hole Longitude: 80°17'30"

GRID NORTH
UTM NORTH ZONE 17
US FT

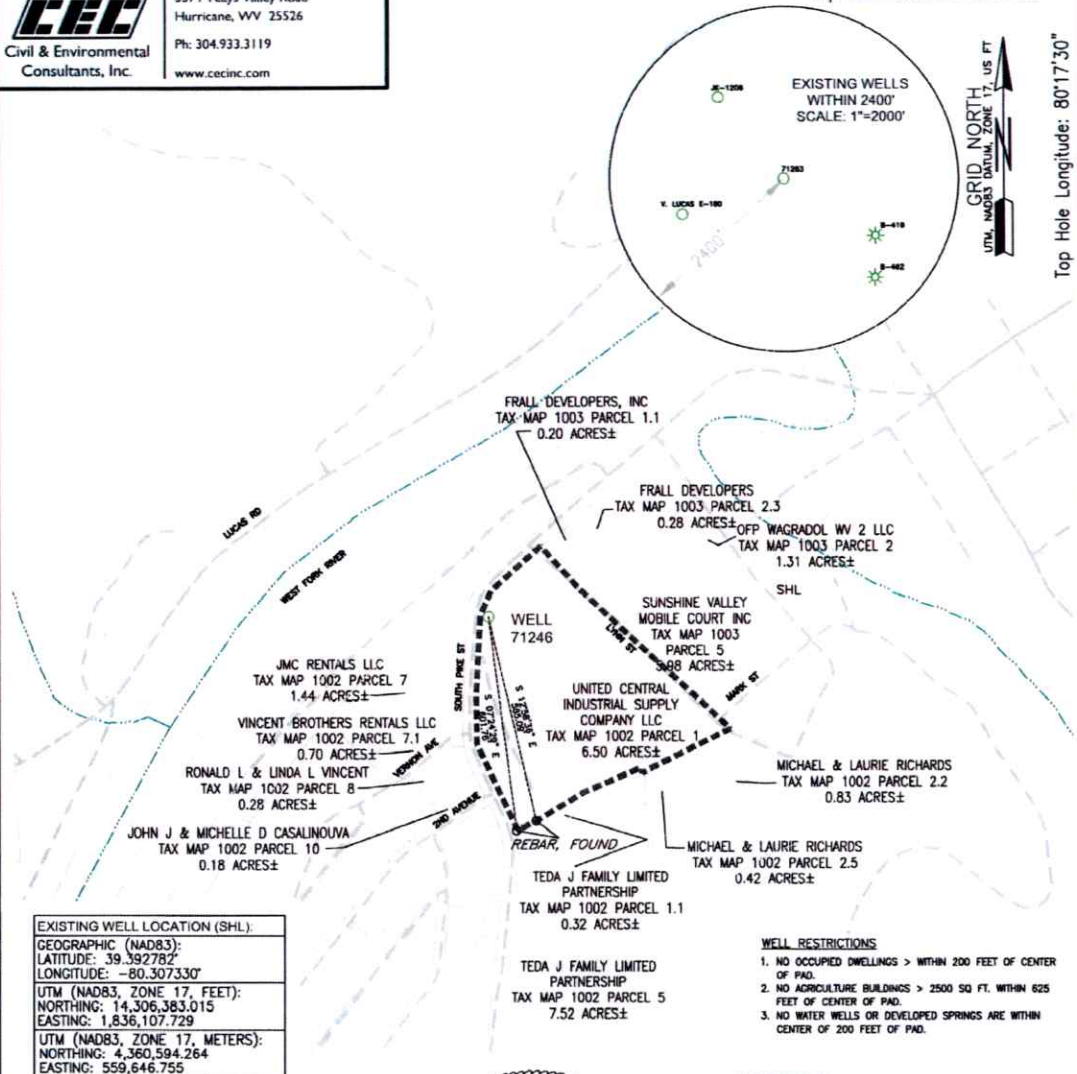


EXISTING WELL LOCATION (SHL):
GEOGRAPHIC (NAD83):
LATITUDE: 39.392782°
LONGITUDE: -80.307330°
UTM (NAD83, ZONE 17, FEET):
NORTHING: 14,306,383.015
EASTING: 1,836,107.729
UTM (NAD83, ZONE 17, METERS):
NORTHING: 4,360,594.264
EASTING: 559,646.755

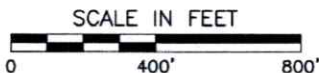

I, THE UNDERSIGNED, HEREBY CERTIFY THAT THIS PLAT IS CORRECT TO THE BEST OF MY KNOWLEDGE AND BELIEF AND SHOWS ALL THE INFORMATION REQUIRED BY LAW AND REGULATIONS ISSUED AND PRESCRIBED BY THE DEPARTMENT OF ENVIRONMENTAL PROTECTION.

P.S. 2396

Zachary R. Hupp

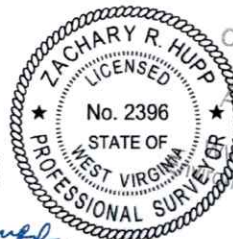

NOTES ON SURVEY

1. NO OCCUPIED DWELLINGS > WITHIN 200 FEET OF CENTER OF PAD.
2. NO AGRICULTURE BUILDINGS > 2500 SQ FT. WITHIN 625 FEET OF CENTER OF PAD.
3. NO WATER WELLS OR DEVELOPED SPRINGS ARE WITHIN CENTER OF 200 FEET OF PAD.

JUN 20 2025

Department of Environmental Protection

COMPANY:



(+) DENOTES LOCATION OF WELL ON UNITED STATES TOPOGRAPHIC MAPS

WVDEP
OFFICE OF OIL & GAS
601 57TH STREET
CHARLESTON, WV 25034

MINIMUM DEGREE OF ACCURACY: 1/200
PROVEN SOURCE OF ELEVATION: SURVEY GRADE GPS (NAVD 88, US FT)

OPERATOR'S WELL #: 71246

API WELL #: 47 033 06042
STATE COUNTY PERMIT

WELL TYPE: OIL ☐ WASTE DISPOSAL ☐ PRODUCTION ☐ DEEP ☐ GAS ☒ LIQUID INJECTION ☐ STORAGE ☐ SHALLOW ☒
WATERSHED: WEST FORK RIVER ELEVATION: 911.11
DISTRICT: CLAY-SHINNISTON CORP COUNTY: HARRISON QUADRANGLE: SHINNISTON
SURFACE OWNER: UNITED CENTRAL INDUSTRIAL SUPPLY COMPANY LLC ACREAGE: 6.50±
OIL & GAS ROYALTY OWNER: N/A ACREAGE: N/A
DRILL ☐ DRILL DEEPER ☐ REDRILL ☐ FRACTURE OR STIMULATE ☐ PLUG OFF OLD FORMATION ☐ PERFORATE NEW FORMATION ☐
CONVERT ☐ PLUG & ABANDON ☒ CLEAN OUT & REPLUG ☐ OTHER CHANGE ☐ (SPECIFY)
TARGET FORMATION: N/A ESTIMATED DEPTH: TVD TMD

WELL OPERATOR: UNKNOWN WVDEP PAID PLUGGING CONTRACT DESIGNATED AGENT: JASON HARMON
ADDRESS: 601 57TH STREET ADDRESS: 601 57TH STREET
CITY: CHARLESTON STATE: WV ZIP CODE: 25304 (WVDEP) CITY: CHARLESTON STATE: WV ZIP CODE: 25304

LEGEND:

- ★ ACTIVE PRODUCING WELLHEAD
- ABANDONED WELLHEAD

- LEASE BOUNDARY
- ADJOINER LINE
- EXISTING ROAD
- EXISTING STREAM

REVISIONS:

DATE: 05-29-2025
352-115
DRAWN BY: S.C.S.
SCALE: 1" = 400'
DRAWING NO: 352-115
WELL LOCATION PLAT

09/05/2025

1) Date: 8/14/2025
2) Operator's Well Number Harrison - 06042

3) API Well No.: 47 - 033 - 06042

STATE OF WEST VIRGINIA
DEPARTMENT OF ENVIRONMENTAL PROTECTION, OFFICE OF OIL AND GAS
NOTICE OF APPLICATION TO PLUG AND ABANDON A WELL

4) Surface Owner(s) to be served: (a) Name <u>United Central Industrial Supply Company, LLC c/o Marvin F. Poer & Company</u> Address <u>3520 Piedmont Rd NE Ste 410</u> <u>Atlanta, GA 30305</u> (b) Name _____ Address _____ (c) Name _____ Address _____ 6) Inspector <u>Jeff Propst</u> Address <u>4936 Little Sand Run Road</u> <u>Buckhannon, WV 26201</u> Telephone <u>681-990-2569</u>	5) (a) Coal Operator Name <u>Not Currently Operated</u> Address _____ (b) Coal Owner(s) with Declaration Name <u>United Central Industrial Supply Company, LLC c/o Marvin F. Poer & Company</u> Address <u>3520 Piedmont Rd NE Ste 410</u> <u>Atlanta, GA 30305</u> Name _____ Address _____ (c) Coal Lessee with Declaration Name <u>None Reported</u> Address _____
--	---

RECEIVED
Office of Oil and Gas
AUG 20 2025
WV Department of
Environmental Protection


TO THE PERSONS NAMED ABOVE: You should have received this Form and the following documents:

- (1) The application to Plug and Abandon a Well on Form WW-4B, which sets out the parties involved in the work and describes the well its and the plugging work order; and
- (2) The plat (surveyor's map) showing the well location on Form WW-6.

The reason you received these documents is that you have rights regarding the application which are summarized in the instructions on the reverses side. However, you are not required to take any action at all.

Take notice that under Chapter 22-6 of the West Virginia Code, the undersigned well operator proposes to file or has filed this Notice and Application and accompanying documents for a permit to plug and abandon a well with the Chief of the Office of Oil and Gas, West Virginia Department of Environmental Protection, with respect to the well at the location described on the attached Application and depicted on the attached Form WW-6. Copies of this Notice, the Application, and the plat have been mailed by registered or certified mail or delivered by hand to the person(s) named above (or by publication in certain circumstances) on or before the day of mailing or delivery to the Chief.

Well Operator By: _____ Address _____ Telephone _____	<u>Unknown - WVDEP Paid Plugging Contract</u> <u>Jason Harmon</u> <u>WV Office of Oil and Gas Deputy Chief</u> <u>601 57th St. SE</u> <u>Charleston, WV 25304</u> <u>304-926-0452</u>
--	--

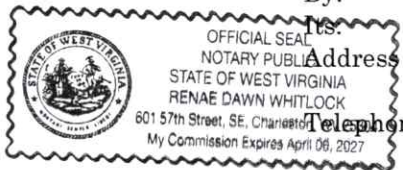

Subscribed and sworn before me this 20th day of August 2025
My Commission Expires April 6, 2027
Notary Public

Oil and Gas Privacy Notice

The Office of Oil and Gas processes your personal information, such as name, address and phone number, as a part of our regulatory duties. Your personal information may be disclosed to other State agencies or third parties in the normal course of business or as needed to comply with statutory or regulatory requirements, including Freedom of Information Act requests. Our office will appropriately secure your personal information. If you have any questions about our use of your personal information, please contact DEP's Chief Privacy Officer at depprivacyofficer@wv.gov.

09/05/2025

Diversified Gas & Oil Corporation
Permitting Department
414 SUMMERS STREET
2ND. FLOOR
CHARLESTON WV 25301

US POSTAGE PAID IMI
2025-08-14
25301
C4000004
Retail
4.0 OZFLAT
easypost
0901000010746

USPS CERTIFIED MAIL™



9407 1362 0855 1281 2182 50



UNITED CENTRAL INDUSTRIAL SUPPLY COMPANY
C/O MARVIN F POER & COMPANY
3520 PIEDMONT RD NE STE 410
ATLANTA GA 30305-1512

RECEIVED
Office of Oil and Gas
AUG 20 2025
WV Department of
Environmental Protection

09/05/2025

8/14/25, 12:16 PM

Print Label | SimpleCertifiedMail.com

<https://my.simplecertifiedmail.com>

STATE OF WEST VIRGINIA
DEPARTMENT OF ENVIRONMENTAL PROTECTION
OFFICE OF OIL AND GAS
FLUIDS/ CUTTINGS DISPOSAL & RECLAMATION PLAN

Operator Name Unknown - WVDEP Paid Plugging Contract OP Code _____

Watershed (HUC 10) West Fork River Quadrangle Shinnston 7.5'

Do you anticipate using more than 5,000 bbls of water to complete the proposed well work? Yes ☐ No ☒

Will a pit be used? Yes ☐ No ☒

If so, please describe anticipated pit waste: Production fluid and cement returns.

Will a synthetic liner be used in the pit? Yes ☐ No ☐ If so, what ml.? _____

Proposed Disposal Method For Treated Pit Wastes:

- _____ Land Application (if selected provide a completed form WW-9-GPP)
- * _____ Underground Injection (UIC Permit Number #25-744)
- _____ Reuse (at API Number _____)
- _____ Off Site Disposal (Supply form WW-9 for disposal location)
- _____ Other (Explain _____)

RECEIVED
Office of Oil and Gas

AUG 20 2025

Will closed loop system be used? If so, describe: N/A

Drilling medium anticipated for this well (vertical and horizontal)? Air, freshwater, oil based, etc. N/A

WV Department of
Environmental Protection

-If oil based, what type? Synthetic, petroleum, etc. N/A

Additives to be used in drilling medium? N/A

Drill cuttings disposal method? Leave in pit, landfill, removed offsite, etc. N/A

-If left in pit and plan to solidify what medium will be used? (cement, lime, sawdust) N/A

-Landfill or offsite name/permit number? N/A

Permittee shall provide written notice to the Office of Oil and Gas of any load of drill cuttings or associated waste rejected at any West Virginia solid waste facility. The notice shall be provided within 24 hours of rejection and the permittee shall also disclose where it was properly disposed.


I certify that I understand and agree to the terms and conditions of the GENERAL WATER POLLUTION PERMIT issued on April 1, 2016, by the Office of Oil and Gas of the West Virginia Department of Environmental Protection. I understand that the provisions of the permit are enforceable by law. Violations of any term or condition of the general permit and/or other applicable law or regulation can lead to enforcement action.

I certify under penalty of law that I have personally examined and am familiar with the information submitted on this application form and all attachments thereto and that, based on my inquiry of those individuals immediately responsible for obtaining the information, I believe that the information is true, accurate, and complete. I am aware that there are significant penalties for submitting false information, including the possibility of fine or imprisonment.

Company Official Signature Jason Harmon

Company Official (Typed Name) Jason Harmon

Company Official Title Deputy Chief

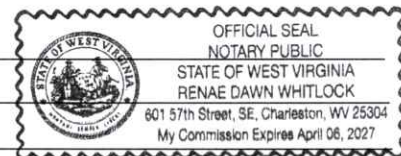

Subscribed and sworn before me this 20th day of August, 20 25

Renae Dawn Whitlock Notary Public

My commission expires April 6, 2027

09/05/2025

Proposed Revegetation Treatment: Acres Disturbed +/- 1 ac. Prevegetation pH _____Lime 3 Tons/acre or to correct to pH 6.5Fertilizer type 10-20-20 or EquivalentFertilizer amount TBD lbs/acreMulch 2 Tons/acreSeed MixturesTemporaryPermanent

Seed Type	lbs/acre	Seed Type	lbs/acre
Red Fescue	40	Red Fescue	15
Alsike	5	Alsike Clover	5
Annual Rye	15		

Attach:

Maps(s) of road, location, pit and proposed area for land application (unless engineered plans including this info have been provided). If water from the pit will be land applied, provide water volume, include dimensions (L, W, D) of the pit, and dimensions (L, W), and area in acres, of the land application area.

Photocopied section of involved 7.5' topographic sheet.

Plan Approved by: Jeff A. Probst 8-14-2025
 Comments: _____

RECEIVED
Office of Oil and Gas

AUG 20 2025

WV Department of
Environmental Protection

Title: INSPECTOR Date: 8-14-2025

Field Reviewed?

☒ Yes☐ No

09/05/2025



DIVERSIFIED
energy

Date: 8/14/2025

James Martin
Office of Oil and Gas
601 57th Street, SE
Charleston, WV 25304
(304)926-0450

Mr. Martin,

Due to our cement provider, LaFarge Holcem, discontinuing the manufacturing of Class A cement, DGOC will be utilizing Class L cement to plug the following well:

API Number 4703306042 Well Name Harrison - 06042

Attached is the approved variance order for use of Class L cement.

Sincerely,

Chris Veazey
Permitting Supervisor
304-590-7707

RECEIVED
Office of Oil and Gas
AUG 20 2025
WV Department of
Environmental Protection

09/05/2025



west virginia department of environmental protection

Office of Oil and Gas
601 57th Street, SE
Charleston, WV 25304
Phone (304) 926-0450

Harold D. Ward, Cabinet Secretary
dep.wv.gov

**BEFORE THE OFFICE OF OIL AND GAS
DEPARTMENT OF ENVIRONMENTAL PROTECTION
STATE OF WEST VIRGINIA**

**IN THE MATTER OF A VARIANCE FROM)
LEGISLATIVE RULE 35CSR4)
SECTION 14.1. AND LEGISLATIVE RULE)
35CSR8 SECTION 20.1,)
RELATING TO THE CEMENTING)
OF OIL AND GAS WELLS)**

ORDER NO. 2022-13

RECEIVED
Office of Oil and Gas
AUG 20 2025
WV Department of
Environmental Protection

REPORT OF THE OFFICE

In response to industry requests, the West Virginia Department of Environmental Protection, Office of Oil and Gas has reviewed the proposed use of American Petroleum Institute (API) Class L cement to be used in place of API Class A cement for well plugging.

FINDINGS OF FACT

1. On July 28, 2022, Diversified Gas & Oil Co. (DGO) submitted a variance request from Legislative Rule 35CSR4 for the use of API Class L cement in place of API Class A cement, relating to the plugging of conventional wells.
2. Laboratory analysis submitted by DGO on July 28, 2022, indicates API Class L cement is comparable to API Class A cement and thereby satisfies the requirements of the West Virginia Code.
3. Contemporaneously, the Chief of the Office of Oil and Gas also chose to consider a variance to Legislative Rule 35CSR8 Section 20.1., for the use of API Class L cement in place of API Class A cement, relating to the plugging of horizontal wells.

Promoting a healthy environment.

09/05/2025

4. On August 18, 2022, the Office of Oil and Gas provided public notice of acceptance of public comments on the variance consideration. During the 20-day public comment period, no comments were received.

CONCLUSIONS OF LAW

Pursuant to Article 6 and Article 6A, Chapter 22 of the Code of West Virginia, the Office of Oil and Gas has jurisdiction over the subject matter, and the persons interested therein, and jurisdiction to promulgate the hereinafter prescribed Order.

Pursuant to Legislative Rule 35CSR4, Section 18 and Legislative Rule 35CSR8, Section 14, the Chief of the Office of Oil and Gas may grant a variance from any requirement of these rules.

ORDER

It is ordered that the Class L cement product approved and monogrammed by API is approved for use in place of API Class A cement for well plugging subject to the provisions of Legislative Rule 35CSR4 and Legislative Rule 35CSR8.

Dated this, the 13th day of September, 2022.

IN THE NAME OF THE STATE OF WEST VIRGINIA


OFFICE OF OIL AND GAS
DEPARTMENT OF ENVIRONMENTAL PROTECTION
OF THE STATE OF WEST VIRGINIA



James Martin, Chief
Office of Oil and Gas

RECEIVED
Office of Oil and Gas
AUG 20 2025
WV Department of
Environmental Protection

09/05/2025

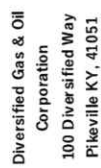

47-033-06042

Well Plugging Map

Legend

Well

Pits

Pad


Access Road

Public Roads

RECEIVED
Office of Oil and Gas
AUG 20

AUG 20 2025


WV Department of
Environmental Protection

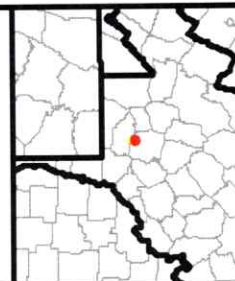

1" = 200'




0 100 200 Ft

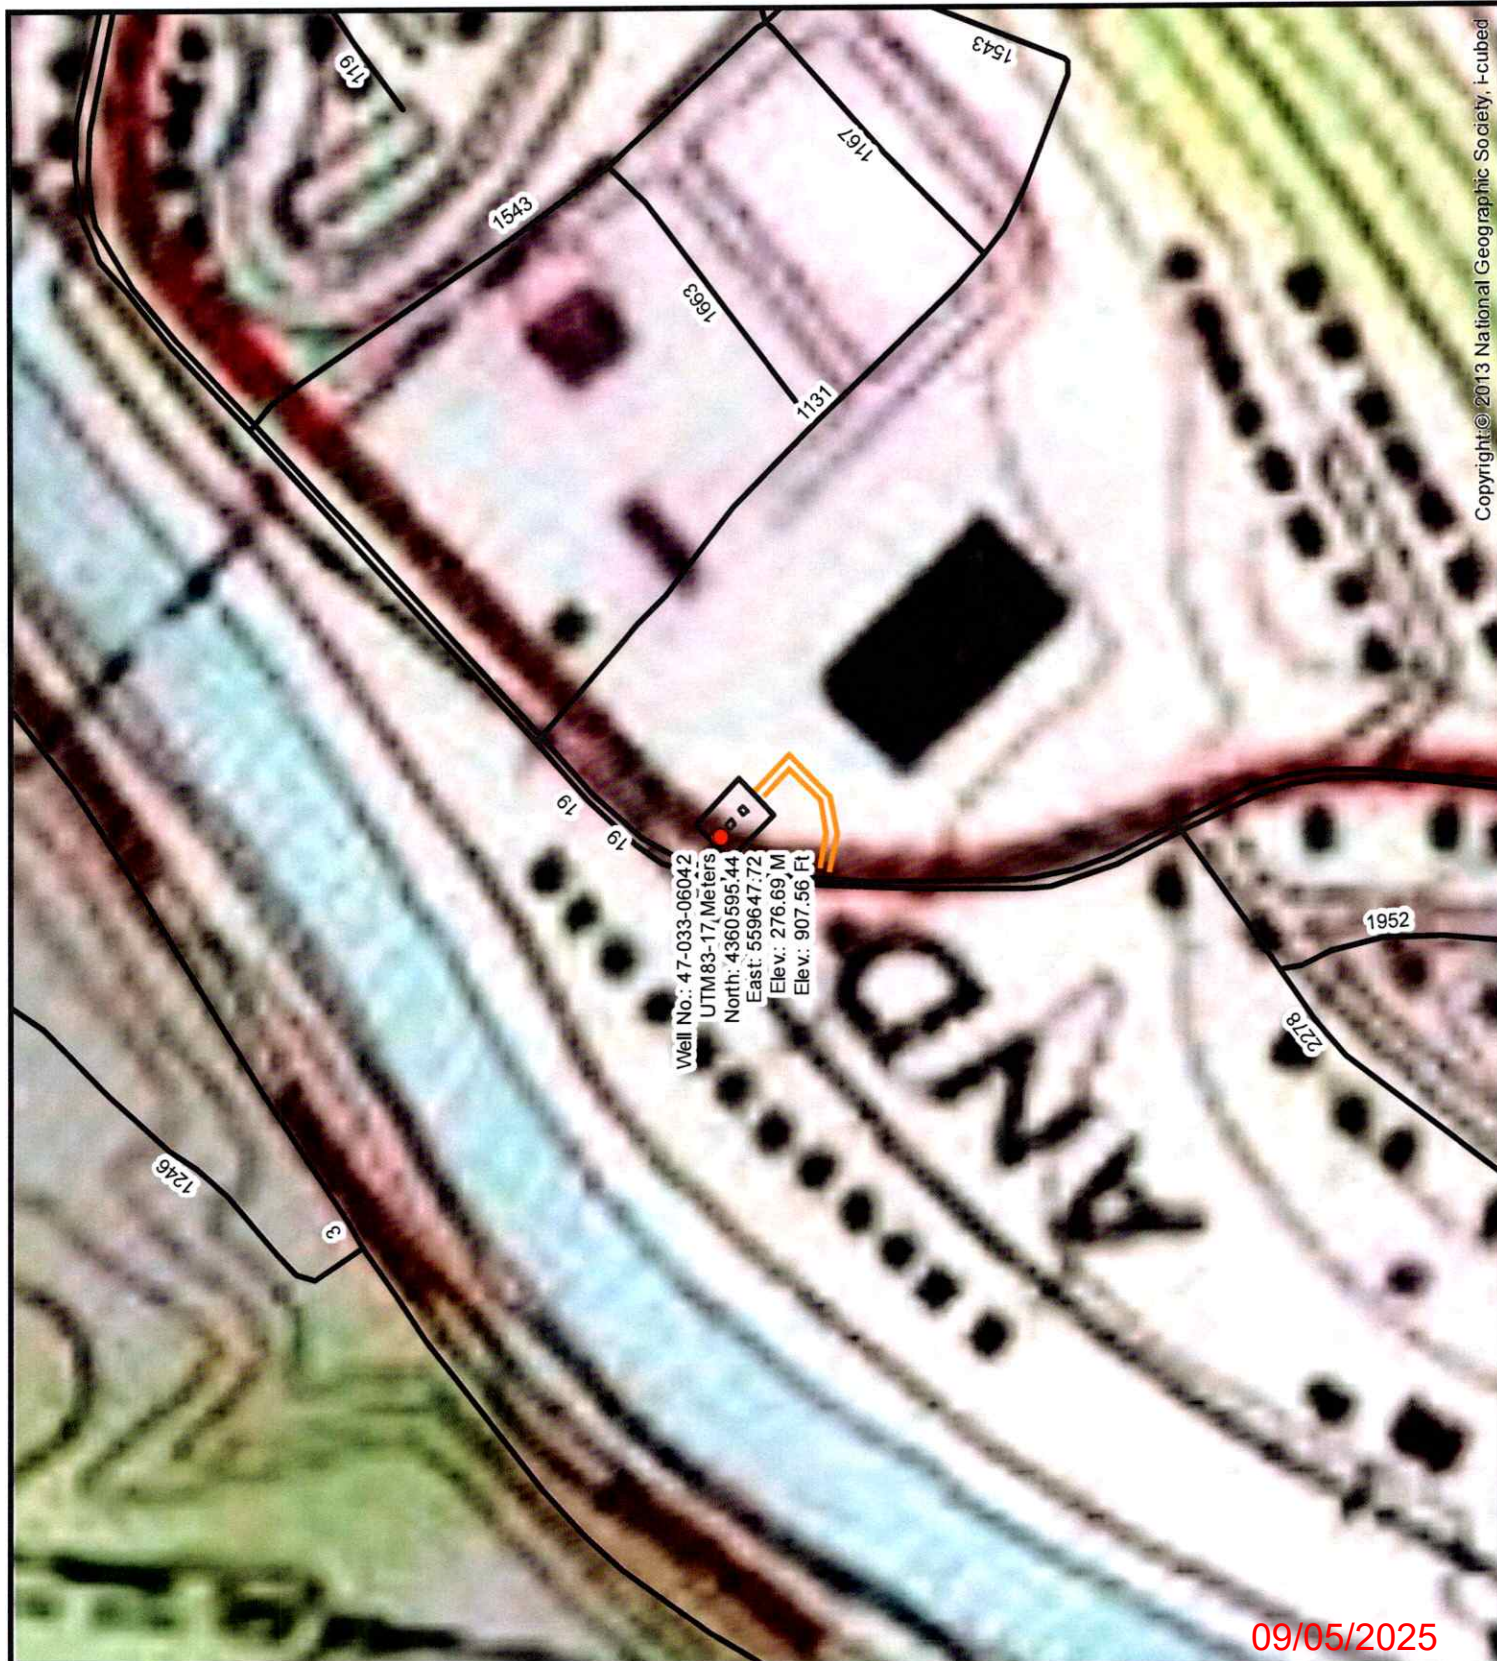

Copyright © 2013 National Geographic Society, i-cubed

09/05/2025

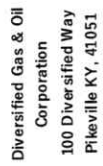

Well Plugging Map

Well

Well



Pits





Pad

Access Road

— Public Roads

RECEIVED
Office of Oil and Gas
AUG 20 2025
WV Department of
Environmental Protection

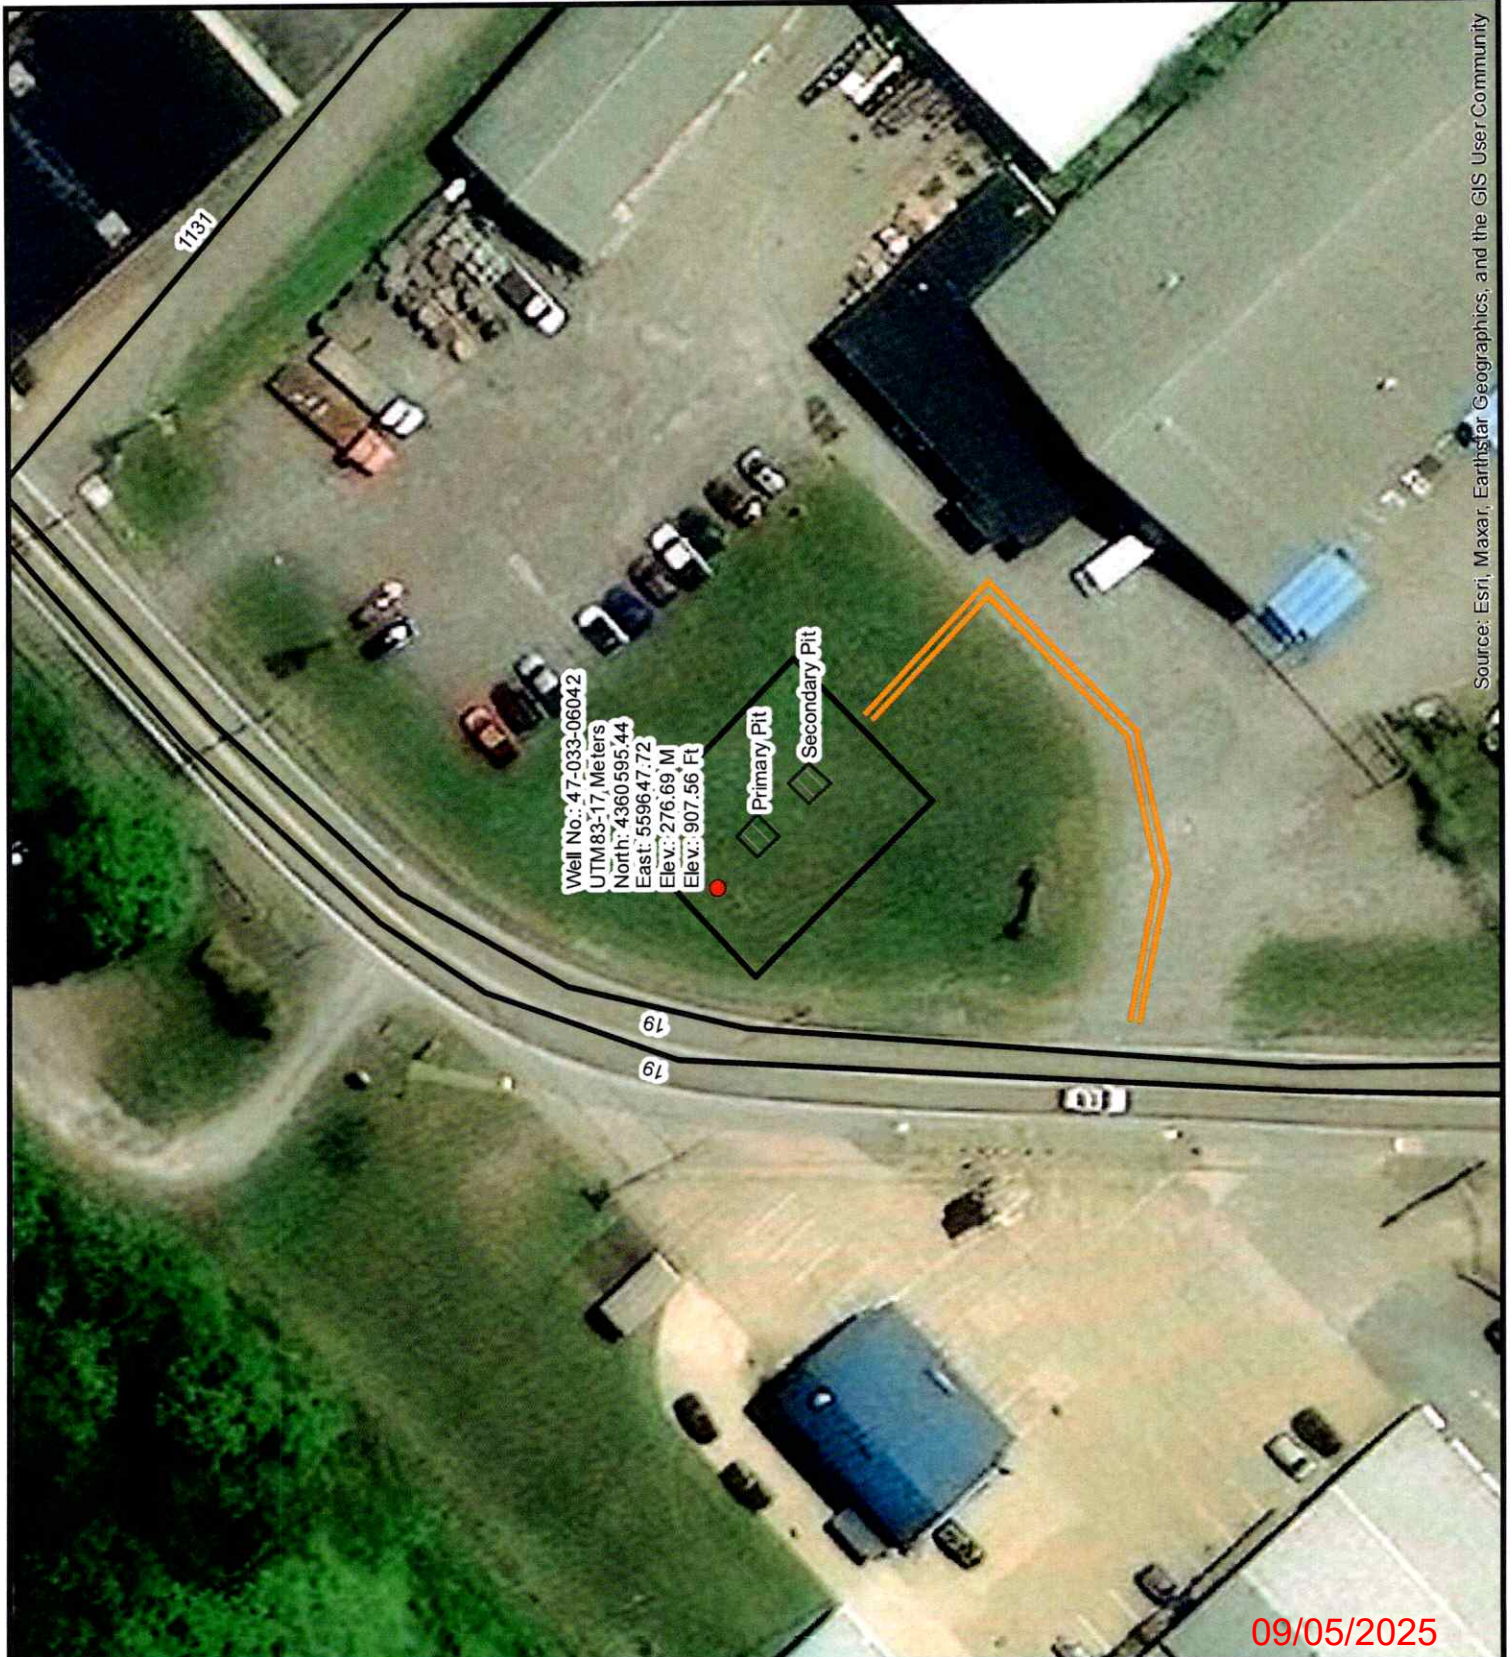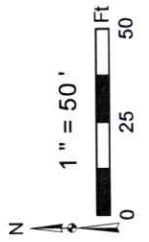

Source: Esri, Maxar, Earthstar Geographics, and the GIS User Community

09/05/2025

SURFACE OWNER WAIVER

Operator's Well
Number

Harrison - 06042

INSTRUCTIONS TO SURFACE OWNERS NAMED ON PAGE WW4-A

The well operator named on page WW-4A is applying for a permit from the State to plug and abandon a well. (Note: If the surface tract is owned by more than three persons, then these materials were served on you because your name appeared on the Sheriff's tax ticket on the land or because you actually occupy the surface tract. In either case, you may be the only owner who will actually receive these materials.) See Chapter 22 of the West Virginia Code. Well work permits are valid for 24 months. If you do not own any interest in the surface tract, please forward these materials to the true owner immediately if you know who it is. Also, please notify the well operator and the Office of Oil and Gas.

**NOTE: YOU ARE NOT REQUIRED TO FILE ANY COMMENT.
WHERE TO FILE COMMENTS AND OBTAIN ADDITIONAL INFORMATION:**

Chief, Office of Oil and Gas
Department of Environmental Protection
601 57th St. SE
Charleston, WV 25304
(304) 926-0450

Time Limits and methods for filing comments. The law requires these materials to be served on or before the date the operator files his Application. You have **FIVE (5) DAYS** after the filing date to file your comments. Comments must be filed in person or received in the mail by the Chief's office by the time stated above. You may call the Chief's office to be sure of the date. Check with your postmaster to ensure adequate delivery time or to arrange special expedited handling. If you have been contacted by the well operator and you have signed a "voluntary statement of no objection" to the planned work described in these materials, then the permit may be issued at any time.

Comments must be in writing. Your comments must include your name, address and telephone number, the well operator's name and well number and the approximate location of the proposed well site including district and county from the application. You may add other documents, such as sketches, maps or photographs to support your comments.

The Chief has the power to deny or condition a well work permit based on comments on the following grounds:

- 1) The proposed well work will constitute a hazard to the safety of persons.
- 2) The soil erosion and sediment control plan is not adequate or effective;
- 3) Damage would occur to publicly owned lands or resources;
- 4) The proposed well work fails to protect fresh water sources or supplies;
- 5) The applicant has committed a substantial violation of a previous permit or a substantial violation of one or more of the rules promulgated under Chapter 22, and has failed to abate or seek renewal of the violation...".

If you want a copy of the permit as it is issued or a copy of the order denying the permit, you should request a copy from the Chief.

VOLUNTARY STATEMENT OF NO OBJECTION

I hereby state that I have read the instructions to surface owners and that I have received copies of a Notice and Application For A Permit To Plug And Abandon on Forms WW-4A and WW-4B, and a survey plat.

I further state that I have no objection to the planned work described in these materials, and I have no objection to a permit being issued on those materials.

FOR EXECUTION BY A NATURAL PERSON
ETC.

FOR EXECUTION BY A CORPORATION,

_____	Date _____	Name _____
Signature		By _____
		Its _____
		Date _____

Signature

Date

09/05/2025

RECEIVED
Office of Oil and Gas

AUG 20 2025

WV Department of
Environmental Protection

WW-4B

API No. 4703306042
Farm Name Shinnston Farm
Well No. Harrison - 06042

INSTRUCTIONS TO COAL OPERATORS OWNERS AND LESSEE

The well operator named on the obverse side of WW-4 (B) is about to abandon the well described in the enclosed materials and will commence the work of plugging and abandoning said well on the date the inspector is notified. Which date shall not be less than five days after the day on which this notice and application so mailed is received, or in due course should be received by the Department of Environmental Protection Office of Oil & Gas.

This notice and application is given to you in order that your respective representatives may be present at the plugging and filling of said well. You are further notified that whether you are represented or not the operator will proceed to plug and fill said well in the manner required by Section 24, Article 6, Chapter 22 of the Code and given in detail on obverse side of this application.

NOTE: If you wish this well to be plugged according to 22-6-24(d) then as per Regulation 35CSR4-13.9 you must complete and return to this office on form OB-16 "Request by Coal Operator, Owner, or Lessee for plugging" prior to the issuance of this plugging permit.

WAIVER

The undersigned coal operator ☐ / owner ☐ / lessee ☐ / of the coal under this well location has examined this proposed plugging work order. The undersigned has no objection to the work proposed to be done at this location, provided, the well operator has complied with all applicable requirements of the West Virginia Code and the governing regulations.

Date: _____

By: _____

Its _____

RECEIVED
Office of Oil and Gas
AUG 20 2025
WV Department of
Environmental Protection

09/05/2025

11/10/2016

PLUGGING PERMIT CHECKLIST
4703306042

RECEIVED
Office of Oil and Gas

AUG 20 2025

WV Department of
Environmental Protection

Plugging Permit

- ☐ WW-4B
- ☐ WW-4B signed by inspector
- ☐ WW-4A
- ☐ SURFACE OWNER WAIVER or PROOF THAT APPLICATION WAS SENT BY REGISTERED OR CERTIFIED MAIL
- ☐ COAL OWNER/COAL OPERATOR/COAL LESSEE WAIVERS or PROOF THAT APPLICATION WAS SENT BY REGISTERED OR CERTIFIED MAIL
- ☐ WW-9 PAGE 1 (NOTARIZED)
- ☐ WW-9 PAGE 2 with attached drawing of road, location, pit and proposed area for land application
- ☐ WW-9 GPP PAGE 1 and 2 if well effluent will be land applied
- ☐ RECENT MYLAR PLAT OR WW-7
- ☐ WELL RECORDS/COMPLETION REPORT
- ☐ TOPOGRAPHIC MAP OF WELL, SHOWING PIT IF PIT IS USED
- ☐ MUST HAVE VALID BOND IN OPERATOR'S NAME
- ☐ CHECK FOR \$100 IF PIT IS USED

09/05/2025



DIVERSIFIED
energy

RECEIVED
Office of Oil and Gas

AUG 20 2025

WV Department of
Environmental Protection

Jason Harmon – Deputy Director
WV Department of Environmental Protection
Office of Oil and Gas
601 57th Street, SE
Charleston, WV 26304-2345

Mr. Harmon,

Please find enclosed a permit application to plug and abandon the orphan well listed below.

API #: 4703306042
Tax District: Clay
Harrison County, WV

This well is part of the state orphan multi-well plugging contract for Harrison County, WV. Next Level Energy will be the plugging contractor operating under the Harrison County Contract. The oil and gas inspector has reviewed and signed off on the permit application for the work to be carried out. Additionally, a copy of the application has been mailed to the surface owner(s) of record, with the associated mail receipt(s) enclosed.

If you have any questions or require further information regarding the work or the permitting process, please do not hesitate to contact the Diversified Energy Permitting Department

We are here to assist and provide any clarification you may need.

Sincerely,

Nick Bumgardner - Permitting Supervisor
Diversified Energy Company
304-545-4848
nbumgardner@dgoc.com

09/05/2025



Kennedy, James P <james.p.kennedy@wv.gov>

plugging permits issued 4703306042 06114

1 message

Kennedy, James P <james.p.kennedy@wv.gov>

Tue, Sep 2, 2025 at 1:51 PM

To: Nicholas Bumgardner <nbumgardner@dgoc.com>, Jeff A Propst <jeff.a.propst@wv.gov>, dpalmer@harrisoncountywv.com, Henry J Harmon <henry.j.harmon@wv.gov>

To whom it may concern, plugging permits have been issued for 4703306042 06114.

--

James Kennedy

Environmental Resource Specialist III / Permitting

WVDEP Office of Oil and Gas

601 57th Street, SE

Charleston, WV 25304

304-926-0499 ext. 45025

james.p.kennedy@wv.gov

2 attachments **4703306042.pdf**
2997K **4703306114.pdf**
3098K**09/05/2025**