



Diversified Gas & Oil
Corporation
100 Diversified Way
Pikeville KY, 41051

47-033-06050

Well Plugging Map

Legend

Well



Access Road



Pad






Public Roads



RECEIVED
Office of Oil and Gas

JUL 25 2025

Department of
Environmental Protection

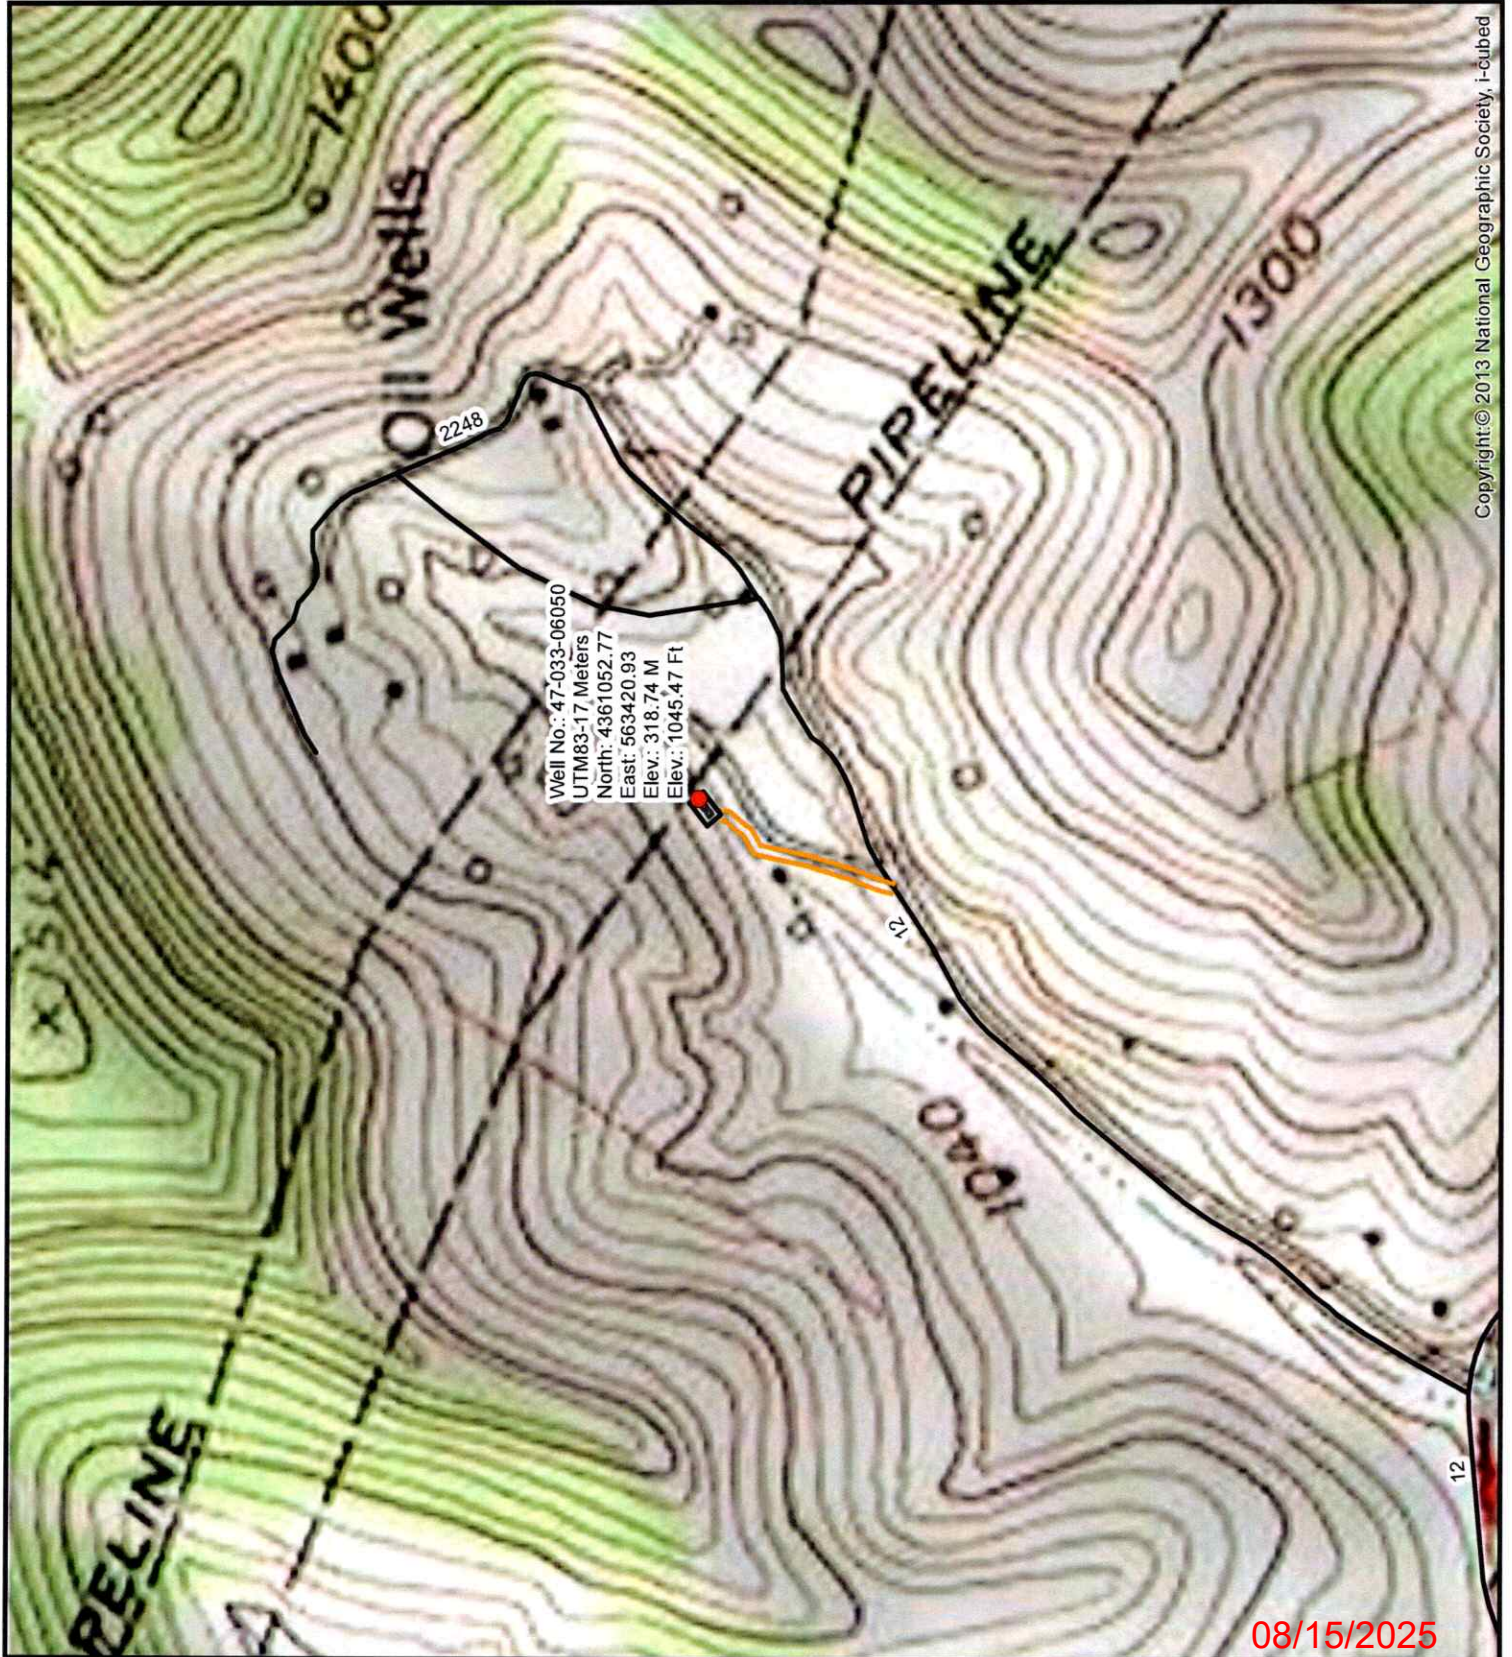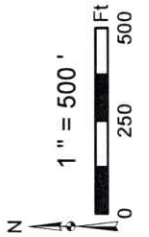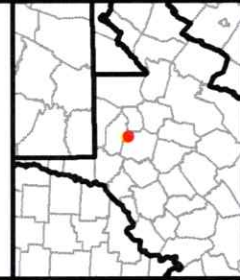

Copyright © 2013 National Geographic Society, i-cubed

08/15/2025



Diversified Gas & Oil
Corporation
100 Diversified Way
Pikeville KY, 41051

47-033-06050

Well Plugging Map

Legend

Well



Access Road



Pad




Public Roads



RECEIVED
Office of Oil and Gas

JUL 25 2025

www.Department of
Environmental Protection

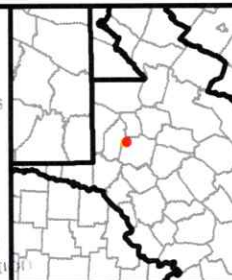

Well No.: 47-033-06050
UTM83: 17 Meters
North: 4361052.77
East: 563420.93
Elev.: 318.74 M
Elev.: 1045.47 Ft

Source: Esri, Maxar, Earthstar Geographics, and the GIS User Community

08/15/2025



3574 Teays Valley Road
Hurricane, WV 25526
Ph: 304.933.3119
www.cecinc.com

TIMOTHY J & RALPH M
SHUTTLEWORTH
TAX MAP 189 PARCEL 20
113.30 ACRES±

FRANK JAMES & BOBBIE
JEAN KELLERMAN
TAX MAP 189 PARCEL 32
115.11 ACRES±

MILAN PATRICK EST & GEORGE
ROBERT PATRICK ET AL
TAX MAP 189 PARCEL 22
35.84 ACRES±

MILAN PATRICK JR
TAX MAP 189 PARCEL 22.1
0.92 ACRES±

CARL E & MICAYLA D ASH
TAX MAP 189 PARCEL 33.1
3.09 ACRES±

WILLIAM D
& LETA SHARON STUTLER
TAX MAP 189 PARCEL 33
1.49 ACRES±

MILAN JR & ANITA PATRICK
TAX MAP 189 PARCEL 34
3.66 ACRES±

RALPH N ANDERSON
TAX MAP 189 PARCEL 52
57.33 ACRES±

EXISTING WELL LOCATION (SHL):

GEOGRAPHIC (NAD83):
LATITUDE: 39.396646°
LONGITUDE: -80.263465°

UTM (NAD83, ZONE 17, FEET):
NORTHING: 14,307,888.064
EASTING: 1,848,489.138

UTM (NAD83, ZONE 17, METERS):
NORTHING: 4,361,053.004
EASTING: 563,420.616

SCALE IN FEET

0 400' 800'

I, THE UNDERSIGNED, HEREBY CERTIFY THAT THIS PLAT IS
CORRECT TO THE BEST OF MY KNOWLEDGE AND BELIEF AND SHOWS
ALL THE INFORMATION REQUIRED BY LAW AND REGULATIONS ISSUED
AND PRESCRIBED BY THE DEPARTMENT OF ENVIRONMENTAL PROTECTION.

P.S. 2396

Zachary R Hupp



WELL RESTRICTIONS

1. NO OCCUPIED DWELLINGS > WITHIN 200 FEET OF CENTER OF PAD.
2. NO AGRICULTURE BUILDINGS > 2500 SQ FT. WITHIN 625 FEET OF CENTER OF PAD.
3. NO WATER WELLS OR DEVELOPED SPRINGS ARE WITHIN CENTER OF 200 FEET OF PAD.

NOTES ON SURVEY

1. SURFACE AND ROYALTY OWNER INFORMATION AND THEIR BOUNDARIES SHOWN HEREON WERE PLOTTED FROM DEEDS AND/OR TAX PARCEL MAPS PROVIDED BY CLIENT AND/OR FIELD LOCATIONS.
2. THIS PLAT DOES NOT REPRESENT A BOUNDARY SURVEY OF THE PARCELS SHOWN HEREON.
3. ALL INSETS ARE GRID NORTH UNLESS OTHERWISE DEPICTED.

COMPANY:

**NEXT
LVL
ENERGY**



(+) DENOTES LOCATION OF WELL ON
UNITED STATES TOPOGRAPHIC MAPS

WVDEP
OFFICE OF OIL & GAS
601 57TH STREET
CHARLESTON, WV 25034

MINIMUM DEGREE
OF ACCURACY: 1/200

PROVEN SOURCE
OF ELEVATION: SURVEY
GRADE GPS
(NAVD 88, US FT)

OPERATOR'S WELL #: 71268

API WELL #: 47 033 06050
STATE COUNTY PERMIT

WELL TYPE: OIL ☐ WASTE DISPOSAL ☐ PRODUCTION ☐ DEEP ☐ GAS ☒ LIQUID INJECTION ☐ STORAGE ☐ SHALLOW ☒

WATERSHED: TRIBUTARY OF MUDLICK RUN

ELEVATION: 1051.78

DISTRICT: CLAY COUNTY: HARRISON

QUADRANGLE: SHINNSTON

SURFACE OWNER: FRANK JAMES & BOBBIE JEAN KELLERMAN

ACREAGE: 115.11±

OIL & GAS ROYALTY OWNER: N/A

ACREAGE: N/A

DRILL ☐ DRILL DEEPER ☐ REDRILL ☐ FRACTURE OR STIMULATE ☐ PLUG OFF OLD FORMATION ☐ PERFORATE NEW FORMATION ☐

CONVERT ☐ PLUG & ABANDON ☒ CLEAN OUT & REPLUG ☐ OTHER CHANGE ☐ (SPECIFY)

TARGET FORMATION: N/A

ESTIMATED DEPTH: 08/15/2025 TVD TMD

WELL OPERATOR: UNKNOWN WVDEP PAID PLUGGING CONTRACT

DESIGNATED AGENT: JASON HARMON

ADDRESS: 601 57TH STREET

ADDRESS: 601 57TH STREET

CITY: CHARLESTON

STATE: WV

ZIP CODE: 25304 (WVDEP)

CITY: CHARLESTON

STATE: WV

ZIP CODE: 25304

LEGEND:

- ★ ACTIVE PRODUCING WELLHEAD
- ABANDONED WELLHEAD

- ===== LEASE BOUNDARY
- ADJOINER LINE
- EXISTING ROAD
- EXISTING STREAM

REVISIONS:

DATE: 05-29-2025

352-115

DRAWN BY: S.C.S.

SCALE: 1" = 400'

DRAWING NO: 352-115

WELL LOCATION PLAT