






Diversified Gas & Oil
Corporation
100 Diversified Way
Pikeville KY, 41051

47-033-06079

Well Plugging Map

Legend

- Well
- Access Road
- Pad
- Public Roads

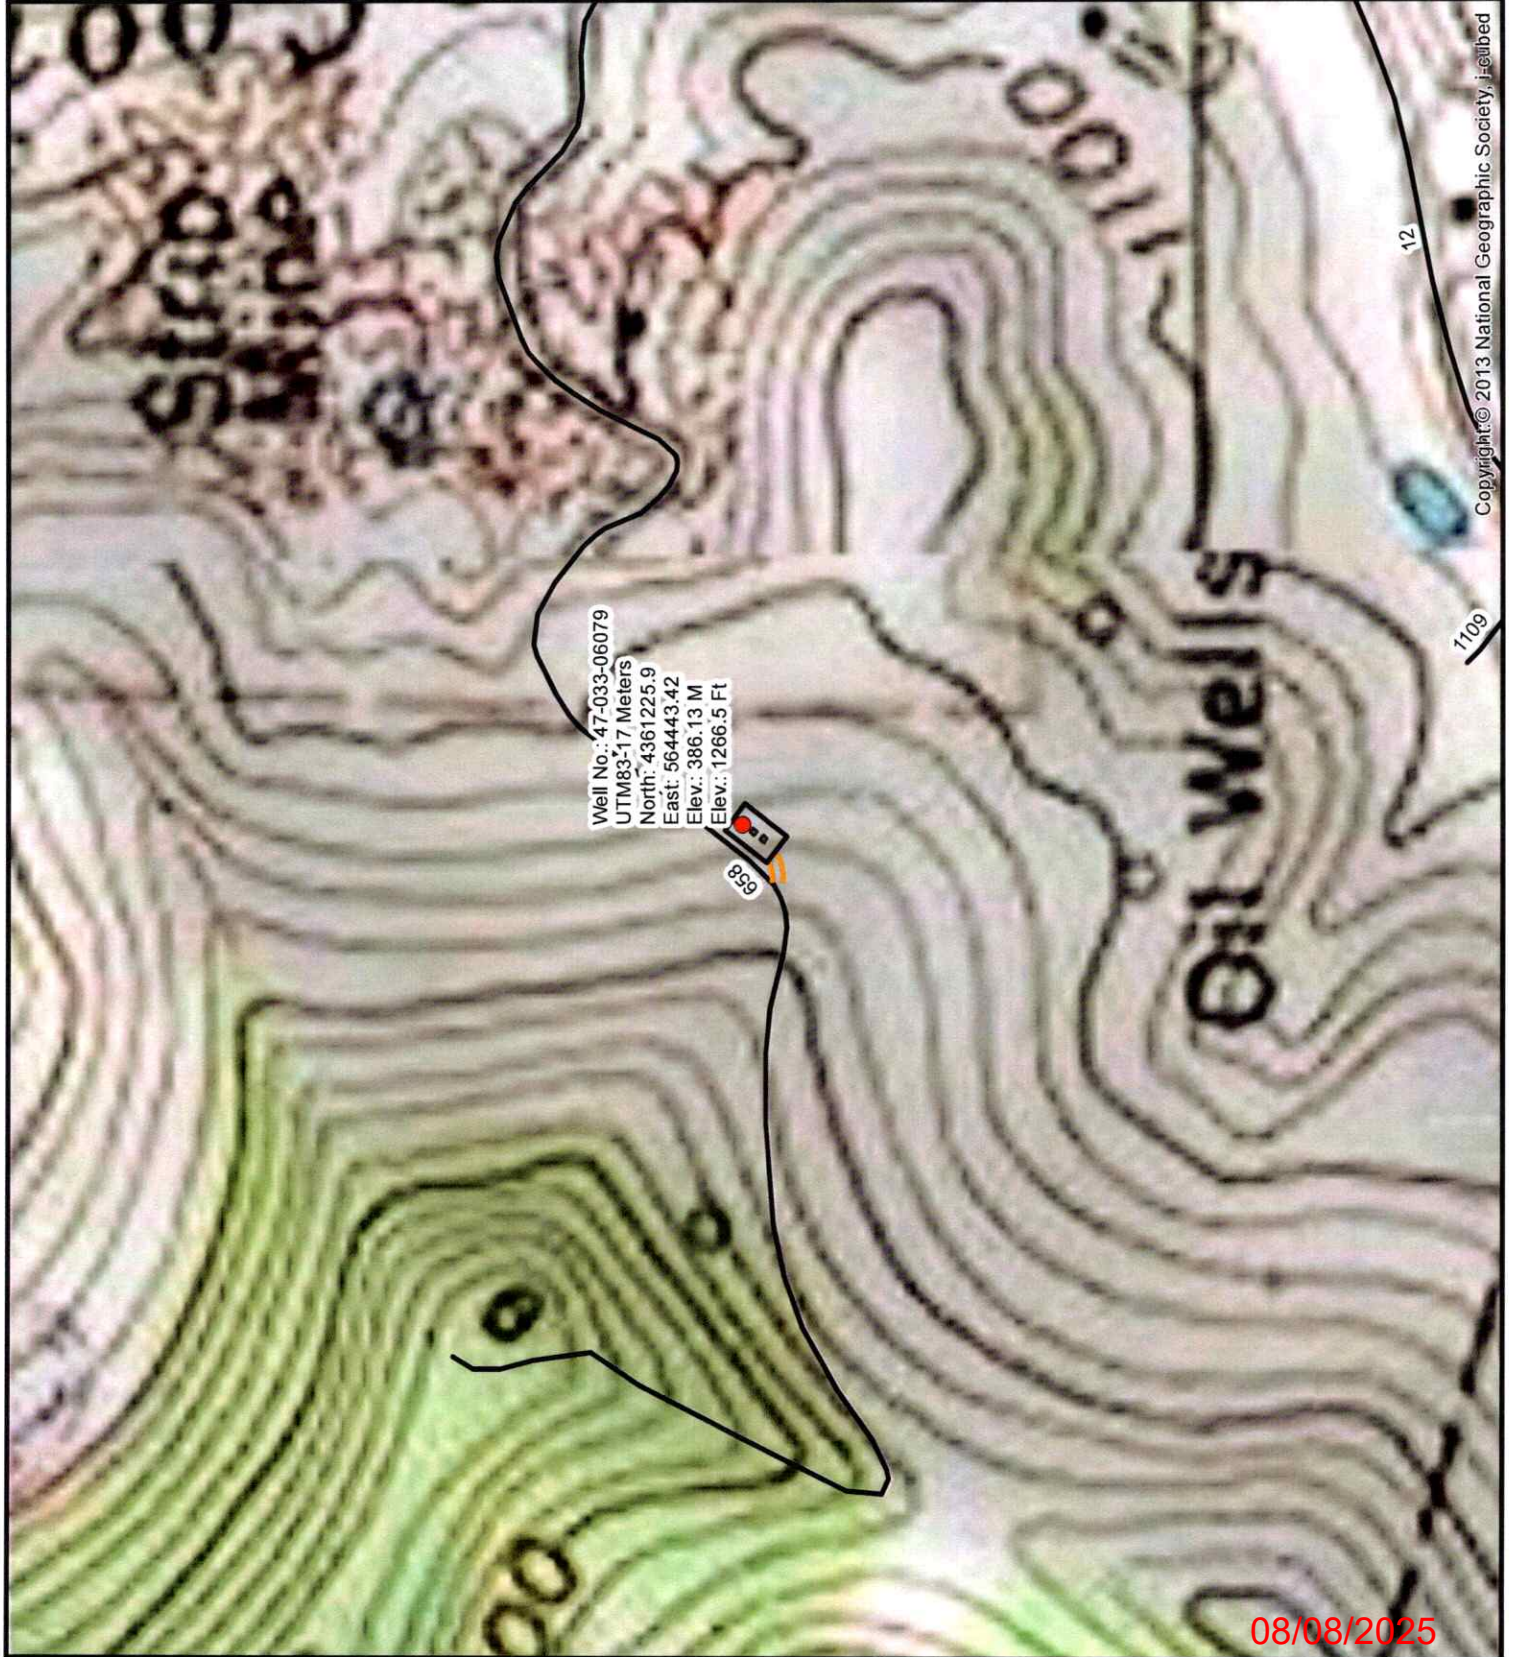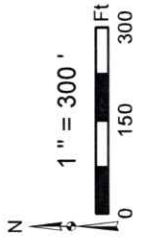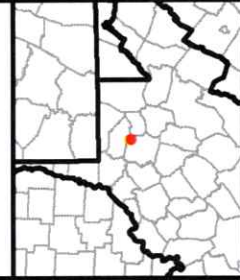

08/08/2025



Diversified Gas & Oil
Corporation
100 Diversified Way
Pikeville KY, 41051

47-033-06079

Well Plugging Map

Legend

Well




Access Road




Pad



Public Roads

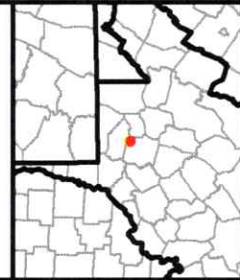

Source: Esri, Maxar, Earthstar Geographics, and the GIS User Community

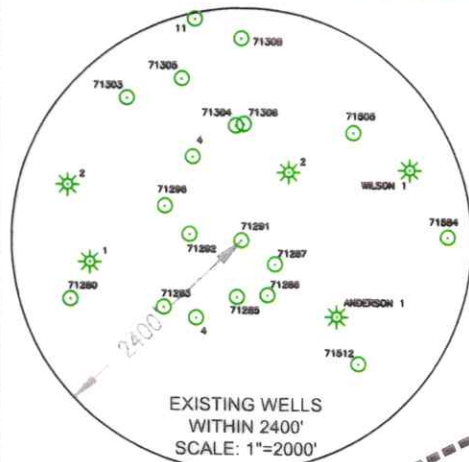

DANAL "PETE" MCMILLION
TAX MAP 189 PARCEL 11
15.4 ACRES±

JOHN T. AND MARY L. PAUSHEL
TAX MAP 189 PARCEL 26
29.22 ACRES±

SHL

MILAN JR & ANITA PATRICK
TAX MAP 189 PARCEL 24
21.54 ACRES±

VILERY TALKINGTON
TAX MAP 189 PARCEL 35
35.77 ACRES±

WILLIAM ROMEO CALOCCIA
TAX MAP 189 PARCEL 37.1
53.32 ACRES±

WELL
71291

BRITNEY J. AMODIO AND
JEREMY R. ROSS
TAX MAP 189 PARCEL 62
37.79 ACRES±

JOSEPH M. NEGAARD
TAX MAP 189 PARCEL 63
19.61 ACRES±

BRITNEY J. AMODIO AND
JEREMY R. ROSS
TAX MAP 189 PARCEL 62.2
2.82 ACRES±

JAMES HILL ROAD


WELL RESTRICTIONS

1. NO OCCUPIED DWELLINGS > WITHIN 200 FEET OF CENTER OF PAD.
2. NO AGRICULTURE BUILDINGS > 2500 SQ FT. WITHIN 625 FEET OF CENTER OF PAD.
3. NO WATER WELLS OR DEVELOPED SPRINGS ARE WITHIN CENTER OF 200 FEET OF PAD.

EXISTING WELL LOCATION (SHL):

GEOGRAPHIC (NAD83):
LATITUDE: 39.398153°
LONGITUDE: -80.251571°
UTM (NAD83, ZONE 17, FEET):
NORTHING: 14,308,464.418
EASTING: 1,851,844.518
UTM (NAD83, ZONE 17, METERS):
NORTHING: 4,361,228.677
EASTING: 564,443.338

SCALE IN FEET

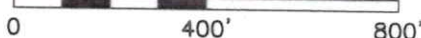

I, THE UNDERSIGNED, HEREBY CERTIFY THAT THIS PLAT IS CORRECT TO THE BEST OF MY KNOWLEDGE AND BELIEF AND SHOWS ALL THE INFORMATION REQUIRED BY LAW AND REGULATIONS ISSUED AND PRESCRIBED BY THE DEPARTMENT OF ENVIRONMENTAL PROTECTION.

P.S. 2396

Zachary R. Hupp



1. SURFACE AND ROYALTY OWNER INFORMATION AND THEIR BOUNDARIES SHOWN HEREON WERE PLOTTED FROM DEEDS AND/OR TAX PARCEL MAPS PROVIDED BY CLIENT AND/OR FIELD LOCATIONS.
2. THIS PLAT DOES NOT REPRESENT A BOUNDARY SURVEY OF THE PARCELS SHOWN HEREON.
3. ALL INSETS ARE GRID NORTH UNLESS OTHERWISE DEPICTED.

COMPANY:



(+) DENOTES LOCATION OF WELL ON UNITED STATES TOPOGRAPHIC MAPS

WVDEP
OFFICE OF OIL & GAS
601 57TH STREET
CHARLESTON, WV 25034

MINIMUM DEGREE OF ACCURACY: 1/200

PROVEN SOURCE OF ELEVATION: SURVEY GRADE GPS (NAVD 88, US FT)

OPERATOR'S WELL #: 71291

API WELL #: 47 033 06079
STATE COUNTY PERMIT

WELL TYPE: OIL ☐ WASTE DISPOSAL ☐ PRODUCTION ☐ DEEP ☐ GAS ☒ LIQUID INJECTION ☐ STORAGE ☐ SHALLOW ☒
WATERSHED: COON'S RUN
DISTRICT: CLAY COUNTY: HARRISON
SURFACE OWNER: WILLIAM ROMEO CALOCCIA
OIL & GAS ROYALTY OWNER: N/A
DRILL ☐ DRILL DEEPER ☐ REDRILL ☐ FRACTURE OR STIMULATE ☐ PLUG OFF OLD FORMATION ☐ PERFORATE NEW FORMATION ☐
CONVERT ☐ PLUG & ABANDON ☒ CLEAN OUT & REPLUG ☐ OTHER CHANGE ☐ (SPECIFY) 08/08/2025
TARGET FORMATION: N/A
ESTIMATED DEPTH: TVD TMD

WELL OPERATOR: UNKNOWN WVDEP PAID PLUGGING CONTRACT
ADDRESS: 601 57TH STREET
CITY: CHARLESTON STATE: WV ZIP CODE: 25304 (WVDEP)
DESIGNATED AGENT: JASON HARMON
ADDRESS: 601 57TH STREET
CITY: CHARLESTON STATE: WV ZIP CODE: 25304

LEGEND:
* ACTIVE PRODUCING WELLHEAD
O ABANDONED WELLHEAD
===== LEASE BOUNDARY
- - - - - ADJOINER LINE
- - - - - EXISTING ROAD
- - - - - EXISTING STREAM
REVISIONS:
DATE: 06-06-2025
352-115
DRAWN BY: S.C.S.
SCALE: 1" = 400'
DRAWING NO: 352-115
WELL LOCATION PLAT