


BHL is located on topo map 12,793 feet south of Latitude: 39°20'00"
SHL is located on topo map 9,164 feet south of Latitude: 39°17'30"

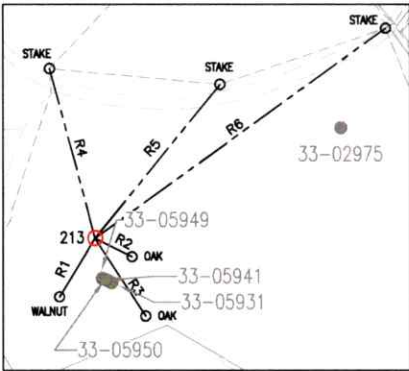

LINE	BEARING	DISTANCE
R1	S 31°25'37" W	302.82'
R2	S 63°28'24" E	182.59'
R3	S 33°03'50" E	409.67'
R4	N 15°03'12" W	774.95'
R5	N 39°05'51" E	874.61'
R6	N 54°11'19" E	1584.04'

J OSBORN HSOP 16 213		
SURFACE HOLE LOCATION (SHL)		
UTM 17-NAD83 (M):	NAD83, WV NORTH (FT)	NAD83, GEOGRAPHIC
NORTHING: 4346636.238	NORTHING: 279972.886	LAT. (N) 39.266445
EASTING: 567450.391	EASTING: 1765184.207	LONG. (W) 80.218117
LANDING POINT LOCATION (LPL)		
UTM 17-NAD83 (M):	NAD83, WV NORTH (FT)	NAD83, GEOGRAPHIC
NORTHING: 4346652.104	NORTHING: 280048.410	LAT. (N) 39.266621
EASTING: 567020.475	EASTING: 1763774.355	LONG. (W) 80.223098
BOTTOM HOLE LOCATION (BHL)		
UTM 17-NAD83 (M):	NAD83, WV NORTH (FT)	NAD83, GEOGRAPHIC
NORTHING: 4350126.958	NORTHING: 291519.669	LAT. (N) 39.298027
EASTING: 565757.502	EASTING: 1759819.758	LONG. (W) 80.237398

- NOTES:
1. There are no water wells or developed springs within 250' of proposed well.
 2. There are no existing buildings within 625' of proposed well.
 3. Proposed well is greater than 100' from perennial stream, wetland, pond, reservoir or lake.
 4. There are no native trout streams within 300' of proposed well.
 5. Proposed well is greater than 1000' from surface/groundwater intake or public water supply.
 6. It is not the purpose or intention of this plat to represent surveyed locations of the surface or mineral parcels depicted hereon. The location of the boundary lines, as shown, are based on record deed descriptions, field evidence found and/or tax map position, unless otherwise noted.
 7. Well Spot Circle & Topo Mark Scale is 1"=2000'.

THRASHER

THE THRASHER GROUP, INC.
600 WHITE OAKS BLVD.
BRIDGEPORT, WV 26330
PHONE 304-624-4108



RECEIVED
Office of Oil and Gas

JUN 13 2025

WV Department of
Environmental Protection


SEE PAGE 2 FOR PLAT

SEE PAGE 3 FOR SURFACE OWNER TABLE

FILE #: J OSBORN HSOP 16 213
DRAWING #: J OSBORN HSOP 16 213
SCALE: AS SHOWN
MINIMUM DEGREE OF ACCURACY: 1/2500
PROVEN SOURCE OF ELEVATION: U.S.G.S. MONUMENT THOMAS 1498.81'

I, THE UNDERSIGNED, HEREBY CERTIFY THAT THIS PLAT IS CORRECT TO THE BEST OF MY KNOWLEDGE AND BELIEF AND SHOWS ALL THE INFORMATION REQUIRED BY LAW AND THE REGULATIONS ISSUED AND PRESCRIBED BY THE DEPARTMENT OF ENVIRONMENTAL PROTECTION.

Signed:
R.P.E.: L.L.S.: P.S. No. 2346

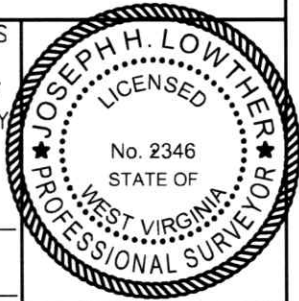

(+) DENOTES LOCATION OF WELL ON UNITED STATES TOPOGRAPHIC MAPS
WVDEP
OFFICE OF OIL & GAS
601 57TH STREET
CHARLESTON, WV 25304



DATE: MAY 15, 2025
OPERATOR'S WELL #: J OSBORN HSOP 16 213
API WELL #: 47 033 06086
STATE COUNTY PERMIT

Well Type: ☐ Oil ☐ Waste Disposal ☒ Production ☐ Deep
☒ Gas ☐ Liquid Injection ☐ Storage ☒ Shallow

WATERSHED: SIMPSON CREEK ELEVATION: 1163.90'±

COUNTY/DISTRICT: HARRISON / SIMPSON QUADRANGLE: ROSEMONT, WV 7.5'

SURFACE OWNER: JUDY M OSBORN (LE) (JUDY M OSBORN IRREVOCABLE TRUST) ACREAGE: 70.00±

OIL & GAS ROYALTY OWNER: GOBEL OSBORN, ET AL ACREAGE: 1,399.52±


DRILL ☒ CONVERT ☐ DRILL DEEPER ☐ REDRILL ☐ FRACTURE OR STIMULATE ☒
PLUG OFF OLD FORMATION ☐ PERFORATE NEW FORMATION ☐ PLUG & ABANDON ☐
CLEAN OUT & REPLUG ☐ OTHER CHANGE ☐ (SPECIFY):

07/04/2025

TARGET FORMATION: MARCELLUS ESTIMATED DEPTH: 7220'± TWD / 19,924' TWD

WELL OPERATOR ARSENAL RESOURCES DESIGNATED AGENT ERIC MORRIS
Address 6031 WALLACE ROAD EXTENSION, SUITE 101 Address 633 WEST MAIN ST.
City WEXFORD State PA Zip Code 15090 City BRIDGEPORT State WV Zip Code 26330

BHL is located on topo map 12,793 feet south of Latitude: 39°20'00"
SHL is located on topo map 9,164 feet south of Latitude: 39°17'30"

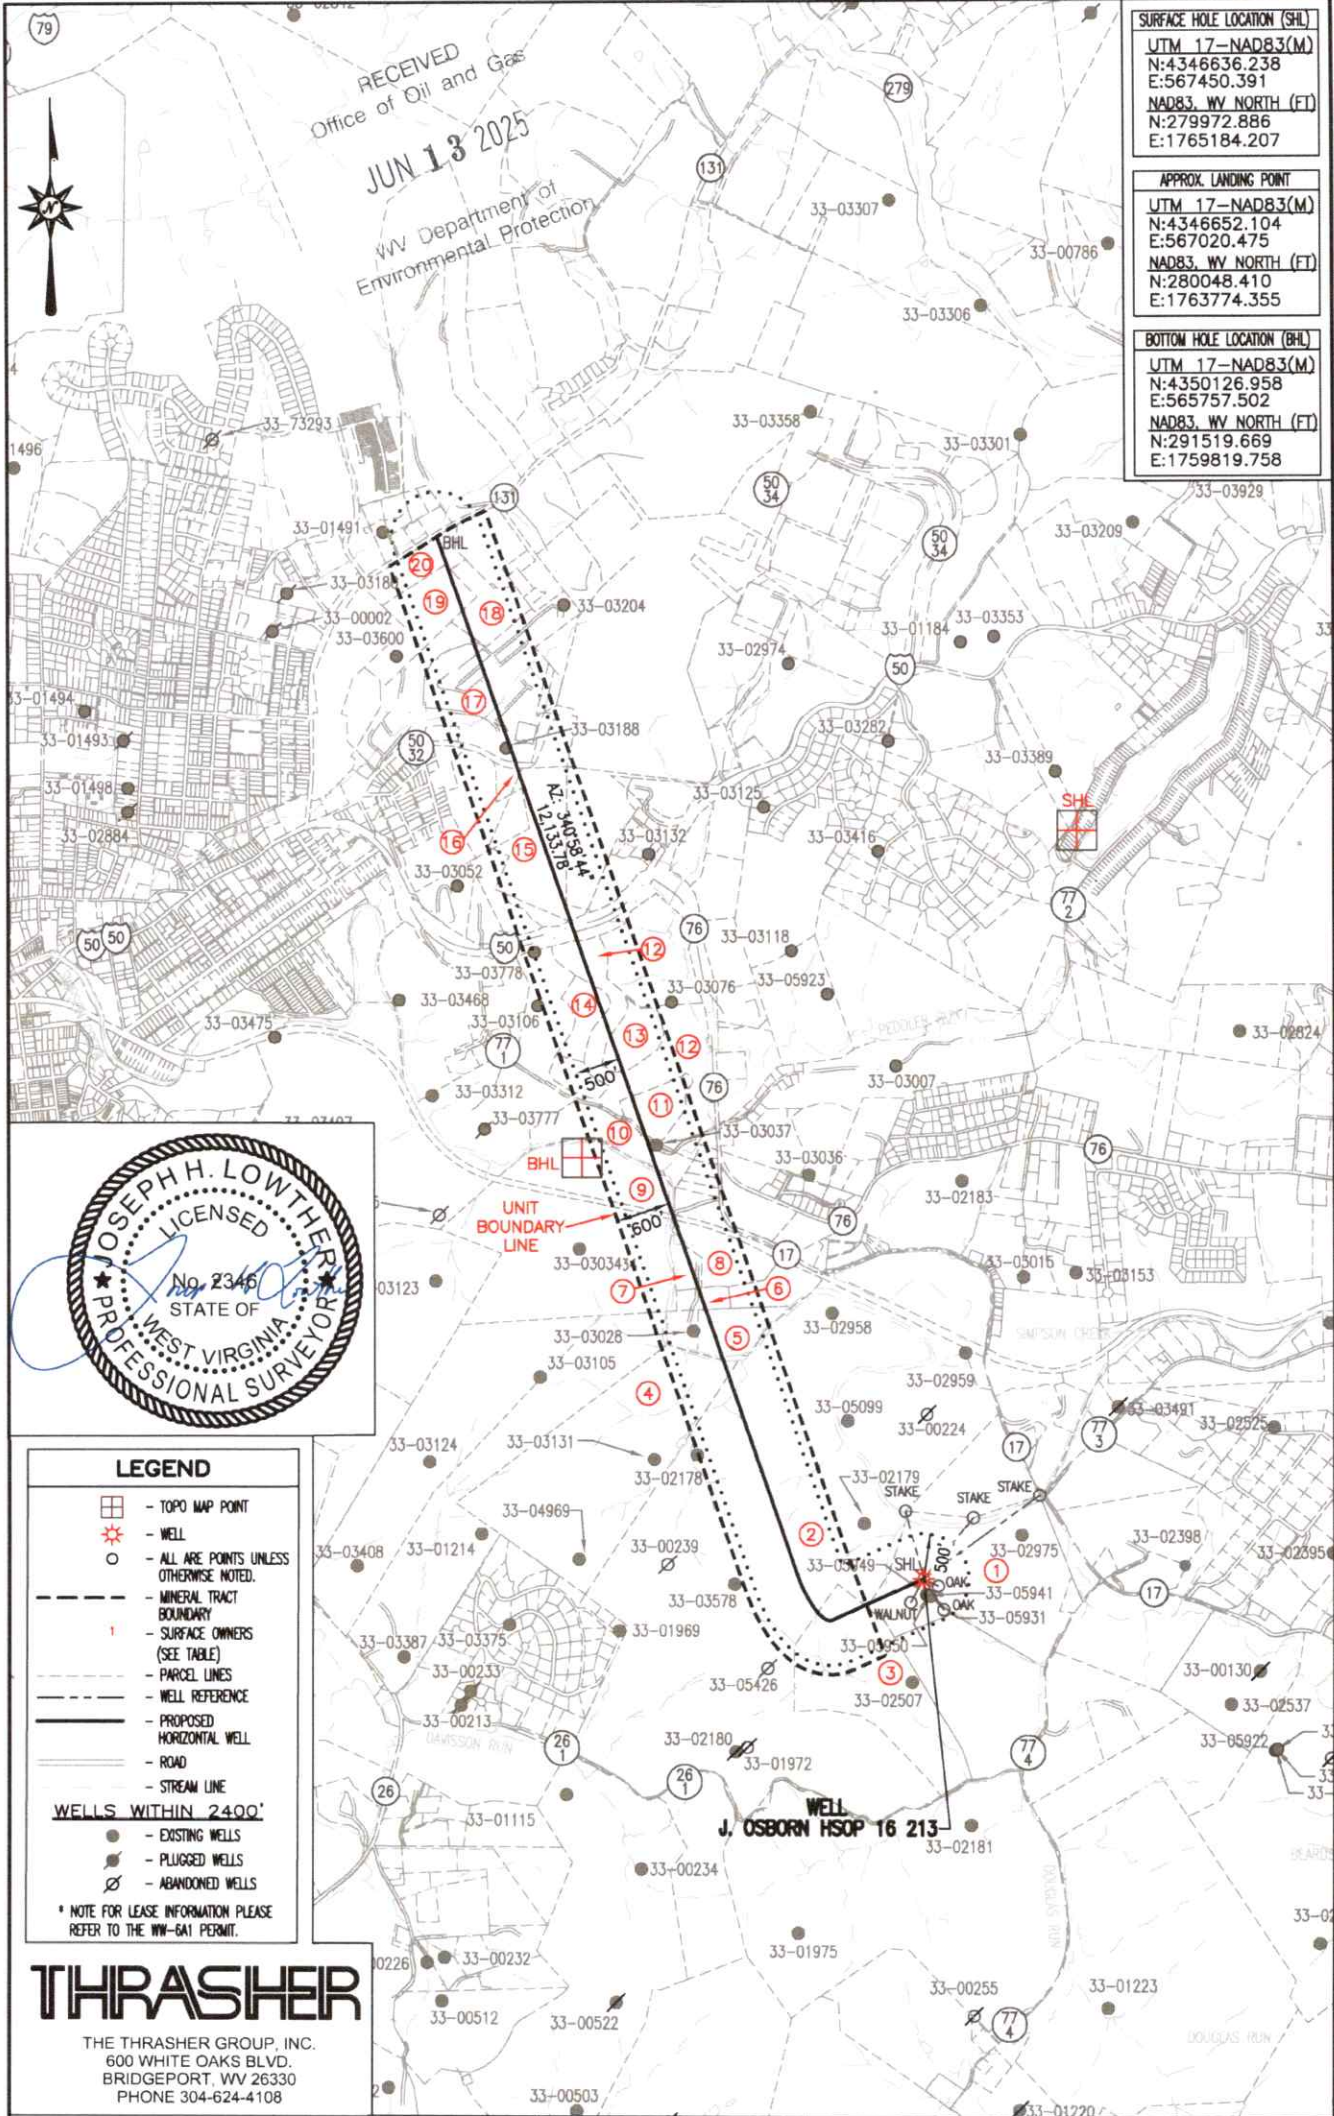

SURFACE HOLE LOCATION (SHL)	
UTM 17-NAD83(M)	N:4346636.238
	E:567450.391
NAD83, WV NORTH (FT)	N:279972.886
	E:1765184.207
APPROX. LANDING POINT	
UTM 17-NAD83(M)	N:4346652.104
	E:567020.475
NAD83, WV NORTH (FT)	N:280048.410
	E:1763774.355
BOTTOM HOLE LOCATION (BHL)	
UTM 17-NAD83(M)	N:4350126.958
	E:565757.502
NAD83, WV NORTH (FT)	N:291519.669
	E:1759819.758

BHL is located on topo map 8,226 feet west of Longitude: 80°12'30"
SHL is located on topo map 2,842 feet west of Longitude: 80°12'30"

THRASHER
THE THRASHER GROUP, INC.
600 WHITE OAKS BLVD.
BRIDGEPORT, WV 26330
PHONE 304-624-4108

DATE: MAY 15, 2025

OPERATOR'S WELL #: J OSBORN HSOP 16 213

API WELL #: 47 033 06086

STATE COUNTY PERMIT

WELL OPERATOR ARSENAL RESOURCES

Address 6031 WALLACE ROAD EXTENSION, SUITE 101

City WEXFORD State PA Zip Code 15090



FILE #: J OSBORN HSOP 16 213

DRAWING #: J OSBORN HSOP 16 213

SCALE: 1" = 2000'

DESIGNATED AGENT ERIC MORRIS

Address 633 WEST MAIN ST.

City BRIDGEPORT State WV Zip Code 26330

J OSBORN WELL 213			
ID	SURFACE OWNER	DIST-TM-PAR	ACREAGE
1	OSBORN JUDY M (LE) (JUDY M OSBORN IRREVOCABLE	15-0330-0005	56.67
2	HARRON CAROLYN S	15-0330-0003	355.02
3	DAVIS CHARLES THOMAS II	15-0330-0004	41.84
2	HARRON CAROLYN S	15-0330-0003	355.02
4	WHYTE KAREN SUE	15-0330-0001	75.43
5	BENZAKEIN MARY ANNE	15-0310-0062	8.54
6	NUTTER CHARLES SCOTT & LEIGH ANN	15-0310-0060	3.79
7	NUTTER CHARLES SCOTT & LEIGH ANN	15-0310-0042	3.11
8	BENZAKEIN MARY ANNE	15-0310-0043	11.25
RXR	CSX RAILROAD	N/A	N/A
9	KINGERY SARAH H	15-0310-0018	22.22
10	SNIDER DANNY M & ALESIA J	15-0310-0017	13.06
ROAD	LANGTOWN ROAD	N/A	N/A
11	G A L LAND COMPANY	15-0310-0003-0004	7.56
12	G A L LAND COMPANY	15-0310-0003	38.79
13	G A L LAND COMPANY	15-0310-0003-0006	7.77
12	G A L LAND COMPANY	15-0310-0003	38.79
14	G A L LAND COMPANY	15-0310-0003-0005	6.48
12	G A L LAND COMPANY	15-0310-0003	38.79
ROAD	US ROUTE 50	N/A	N/A
15	BENEDUM AIRPORT AUTHORITY	16-0310-0004	23.83
16	HARRISON COUNTY DEVELOPMENT AUTHORITY	15-0290-0044	1.68
ROAD	AIRPORT ROAD	N/A	N/A
17	BELASCO MOBILE HOME SALES	15-0290-0029	54.25
18	CITY OF BRIDGEPORT	16-0290-0029-0003	9.27
19	CITY OF BRIDGEPORT	16-0290-0028	15.03
20	BELASCO STEPHANIE ANN & JUSTIN DUANE MOLINA	15-0290-0029-0007	8.47

RECEIVED
Office of Oil and Gas

JUN 13 2025

WV Department of
Environmental Protection

THRASHER
THE THRASHER GROUP, INC.
600 WHITE OAKS BLVD.
BRIDGEPORT, WV 26330
PHONE 304-624-4108

DATE: MAY 15, 2025		FILE #: J OSBORN HSOP 16 213 07/04/2025
OPERATOR'S WELL #: J OSBORN HSOP 16 213		DRAWING #: J OSBORN HSOP 16 213
API WELL #: 47 033 08086		SCALE: N/A
STATE COUNTY PERMIT		
WELL OPERATOR ARSENAL RESOURCES	STATE OF WEST VIRGINIA DIVISION OF ENVIRONMENTAL PROTECTION OFFICE OF OIL AND GAS	DESIGNATED AGENT ERIC MORRIS
Address 6031 WALLACE ROAD EXTENSION, SUITE 101		Address 633 WEST MAIN ST.
City WEXFORD State PA Zip Code 15090		City BRIDGEPORT State WV Zip Code 26330