






Diversified Gas & Oil
Corporation
100 Diversified Way
Pikeville KY, 41051

47-033-06090

Well Plugging Map

Legend

- Well
- Access Road
- Pad
- Public Roads

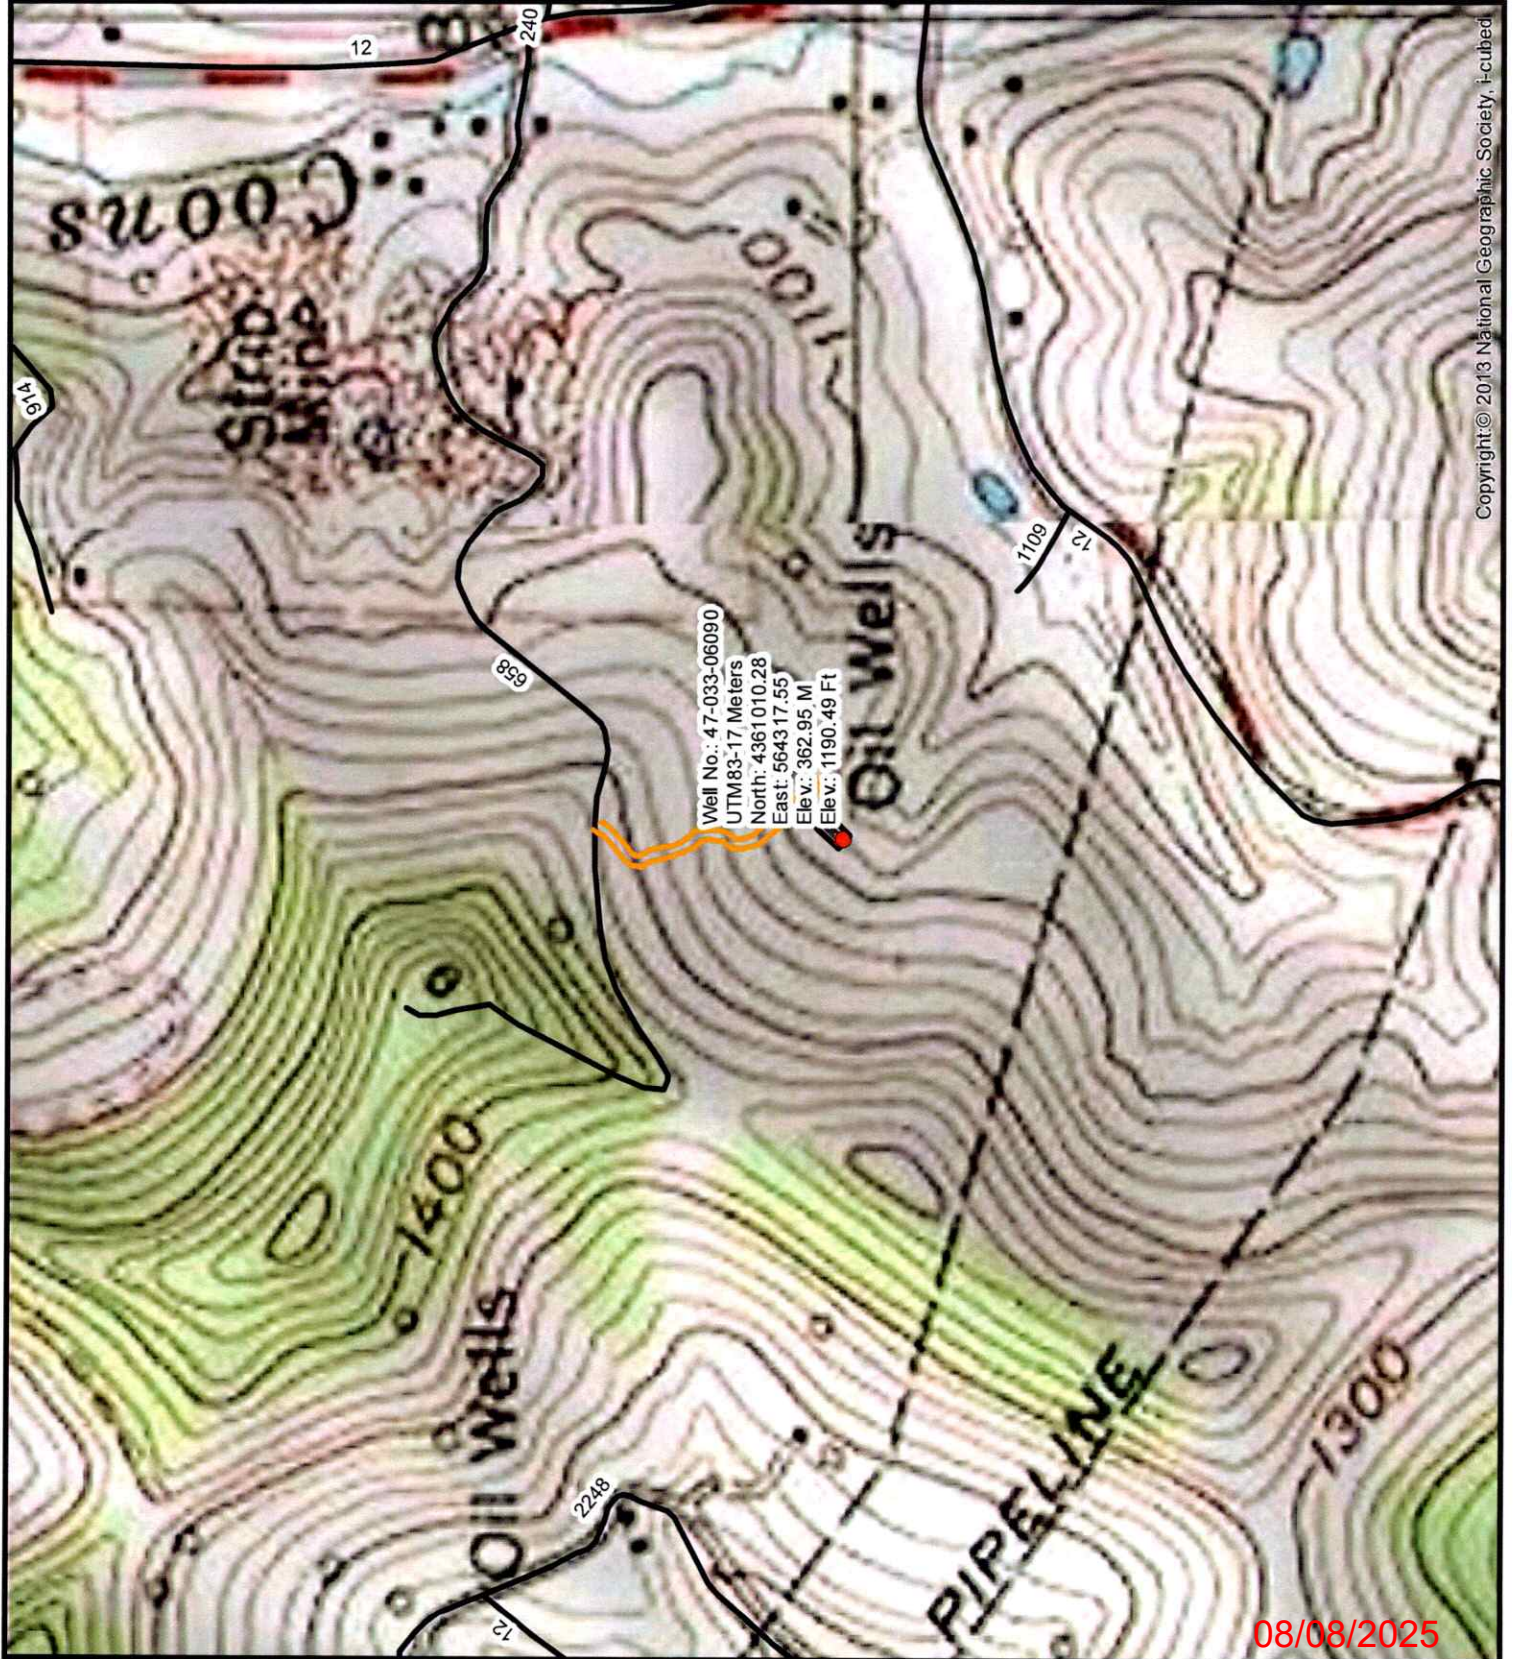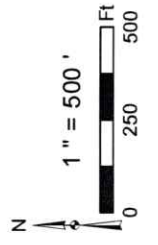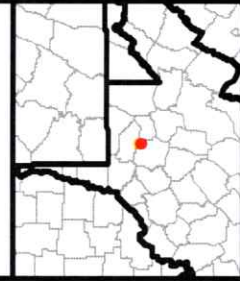





Diversified Gas & Oil
Corporation
100 Diversified Way
Pikeville KY, 41051

47-033-06090

Well Plugging Map

Legend

- Well
- Access Road
- Pad
- Public Roads

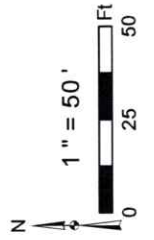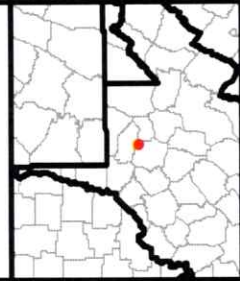

Source: Esri, Maxar, Earthstar Geographics, and the GIS User Community

08/08/2025




3574 Teays Valley Road
Hurricane, WV 25526
Ph: 304.933.3119
www.cecinc.com

SURFACE HOLE 867'

Top Hole Latitude: 39°25'00"

DANAL "PETE" MCMILLION
TAX MAP 189 PARCEL 11
15.40 ACRES±

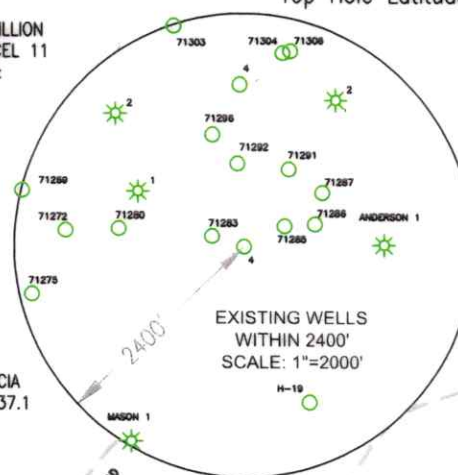

GRID NORTH
UTM, NAD83 DATUM, ZONE 17, US FT

Top Hole Longitude: 80°15'00"

SURFACE HOLE 7461'

MILAN JR & ANITA PATRICK
TAX MAP 189 PARCEL 24
21.54 ACRES±

WILLIAM ROMEO CALOCCIA
TAX MAP 189 PARCEL 37.1
53.32 ACRES±

VILERY TALKINGTON
TAX MAP 189 PARCEL 35
35.77 ACRES±

BRITNEY J. AMODIO AND
JEREMY R. ROSS
TAX MAP 189 PARCEL 62
37.79 ACRES±

JOSEPH M. NEGAARD
TAX MAP 189 PARCEL 63
19.61 ACRES±

BRITNEY J. AMODIO AND
JEREMY R. ROSS
TAX MAP 189 PARCEL 62.2
2.82 ACRES±

JAMES R KUPFER JR
TAX MAP 189 PARCEL 62.1
4.39 ACRES±

DAVID R & RONNA JEAN NUZUM
TAX MAP 189 PARCEL 59
42.84 ACRES±

EXISTING WELL LOCATION (SHL):

GEOGRAPHIC (NAD83):
LATITUDE: 39.224087°
LONGITUDE: -80.253084°
UTM (NAD83, ZONE 17, FEET):
NORTHING: 14,245,082.907
EASTING: 1,851,940.584
UTM (NAD83, ZONE 17, METERS):
NORTHING: 4,341,909.954
EASTING: 564,472.619

SCALE IN FEET



I, THE UNDERSIGNED, HEREBY CERTIFY THAT THIS PLAT IS
CORRECT TO THE BEST OF MY KNOWLEDGE AND BELIEF AND SHOWS
ALL THE INFORMATION REQUIRED BY LAW AND REGULATIONS ISSUED
AND PRESCRIBED BY THE DEPARTMENT OF ENVIRONMENTAL PROTECTION.

P.S. 2396

Zachary R Huff



WELL RESTRICTIONS

1. NO OCCUPIED DWELLINGS > WITHIN 200 FEET OF CENTER OF PAD.
2. NO AGRICULTURE BUILDINGS > 2500 SQ FT. WITHIN 625 FEET OF CENTER OF PAD.
3. NO WATER WELLS OR DEVELOPED SPRINGS ARE WITHIN CENTER OF 200 FEET OF PAD.

NOTES ON SURVEY

1. SURFACE AND ROYALTY OWNER INFORMATION AND THEIR BOUNDARIES SHOWN HEREON WERE PLOTTED FROM DEEDS AND/OR TAX PARCEL MAPS PROVIDED BY CLIENT AND/OR FIELD LOCATIONS.
2. THIS PLAT DOES NOT REPRESENT A BOUNDARY SURVEY OF THE PARCELS SHOWN HEREON.
3. ALL INSETS ARE GRID NORTH UNLESS OTHERWISE DEPICTED.

COMPANY:

**NEXT
LVL
ENERGY**



(+) DENOTES LOCATION OF WELL ON
UNITED STATES TOPOGRAPHIC MAPS

WVDEP
OFFICE OF OIL & GAS
601 57TH STREET
CHARLESTON, WV 25034

MINIMUM DEGREE
OF ACCURACY: 1/200

PROVEN SOURCE
OF ELEVATION: SURVEY
GRADE GPS
(NAVD 88, US FT)

OPERATOR'S WELL #: 4

API WELL #: 47 033 06090
STATE COUNTY PERMIT

WELL TYPE: OIL ☐ WASTE DISPOSAL ☐ PRODUCTION ☐ DEEP ☐ GAS ☒ LIQUID INJECTION ☐ STORAGE ☐ SHALLOW ☒

WATERSHED: COON'S RUN

DISTRICT: CLAY COUNTY: HARRISON

SURFACE OWNER: JEREMY R ROSS & BRITNEY J AMODIO

OIL & GAS ROYALTY OWNER: N/A

ELEVATION: 1175.11

QUADRANGLE: SHINNSTON

ACREAGE: 37.79±

ACREAGE: N/A

DRILL ☐ DRILL DEEPER ☐ REDRILL ☐ FRACTURE OR STIMULATE ☐ PLUG OFF OLD FORMATION ☐ PERFORATE NEW FORMATION ☐

CONVERT ☐ PLUG & ABANDON ☒ CLEAN OUT & REPLUG ☐ OTHER CHANGE ☐ (SPECIFY)

TARGET FORMATION: N/A

ESTIMATED DEPTH: 08/08/2025 IVD TMD

WELL OPERATOR: UNKNOWN WVDEP PAID PLUGGING CONTRACT

ADDRESS: 601 57TH STREET

CITY: CHARLESTON STATE: WV ZIP CODE: 25304 (WVDEP)

DESIGNATED AGENT: JASON HARMON

ADDRESS: 601 57TH STREET

CITY: CHARLESTON STATE: WV ZIP CODE: 25304

LEGEND:

- ★ ACTIVE PRODUCING WELLHEAD
- ABANDONED WELLHEAD

- LEASE BOUNDARY
- ADJOINER LINE
- EXISTING ROAD
- EXISTING STREAM

REVISIONS:

DATE: 05-29-2025

352-115

DRAWN BY: S.C.S.

SCALE: 1" = 400'

DRAWING NO: 352-115

WELL LOCATION PLAT