

WV DEP Reclamation Plan - Overview

Coco C well 7324 (API 47-039-01533)

- BMPs and erosion control devices to be utilized per WV DEP guidelines and Columbia's WV Environmental Construction Standards
- Existing drainage, culverts, and road ditches to be maintained
- Minor grading and surface material to be applied as needed

47-039-01533

Existing access road

Coco C - 07324

Walnut Creek

Legend

-  Coco C - 07324
-  CWA CC 7324

08/07/2026

Google Earth

3000 ft



WV DEP Reclamation Plan - Site Detail

Coco C well 7324 (API 47-039-01533)

- BMPs and erosion control devices to be utilized per WV DEP guidelines and Columbia's WV Environmental Construction Standards
- Existing drainage, culverts, and road ditches to be maintained
- Minor grading and surface material to be applied as needed

4703901533

Legend

-  Coco C - 07324
-  CWACC 7324

08/07/2026

Limit of Proposed Disturbance
on existing well site

~0.75 acre

Coco C - 07324

Existing access road

Google Earth

300 ft



081° 27' 22.6724" W
038° 28' 12.7829" N

(KETTLE)

081° 25' 04.2044" W

038° 28' 12.7829" N

(BIG CHIMNEY)

(CLEDENIN)

036° 25' 35.0538" N
081° 27' 22.6724" W

Declination

(QUICK)
SCALE 1:24000

Printed: Tue Jun 18, 2024

081° 25' 04.2044" W
038° 25' 35.0538" N

(CHARLESTON
EAST)


(MAMMOTH)

Produced by Trimble Terrain Navigator Pro
Topography based on USGS 1:24,000
Maps

North American 1983 Datum (NAD83)

To place on the predicted North American
1927 move the projection lines 11M N and
14M E


GN 0.27° W
MN 7.90° W

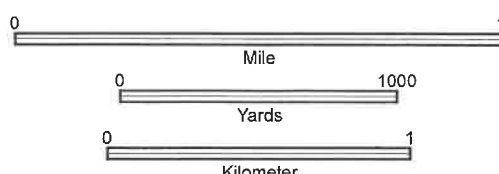

CONTOUR INTERVAL 20 FT

38081-D3-TM-024
BLUE CREEK, WV
JAN 1, 1977

08/07/2026

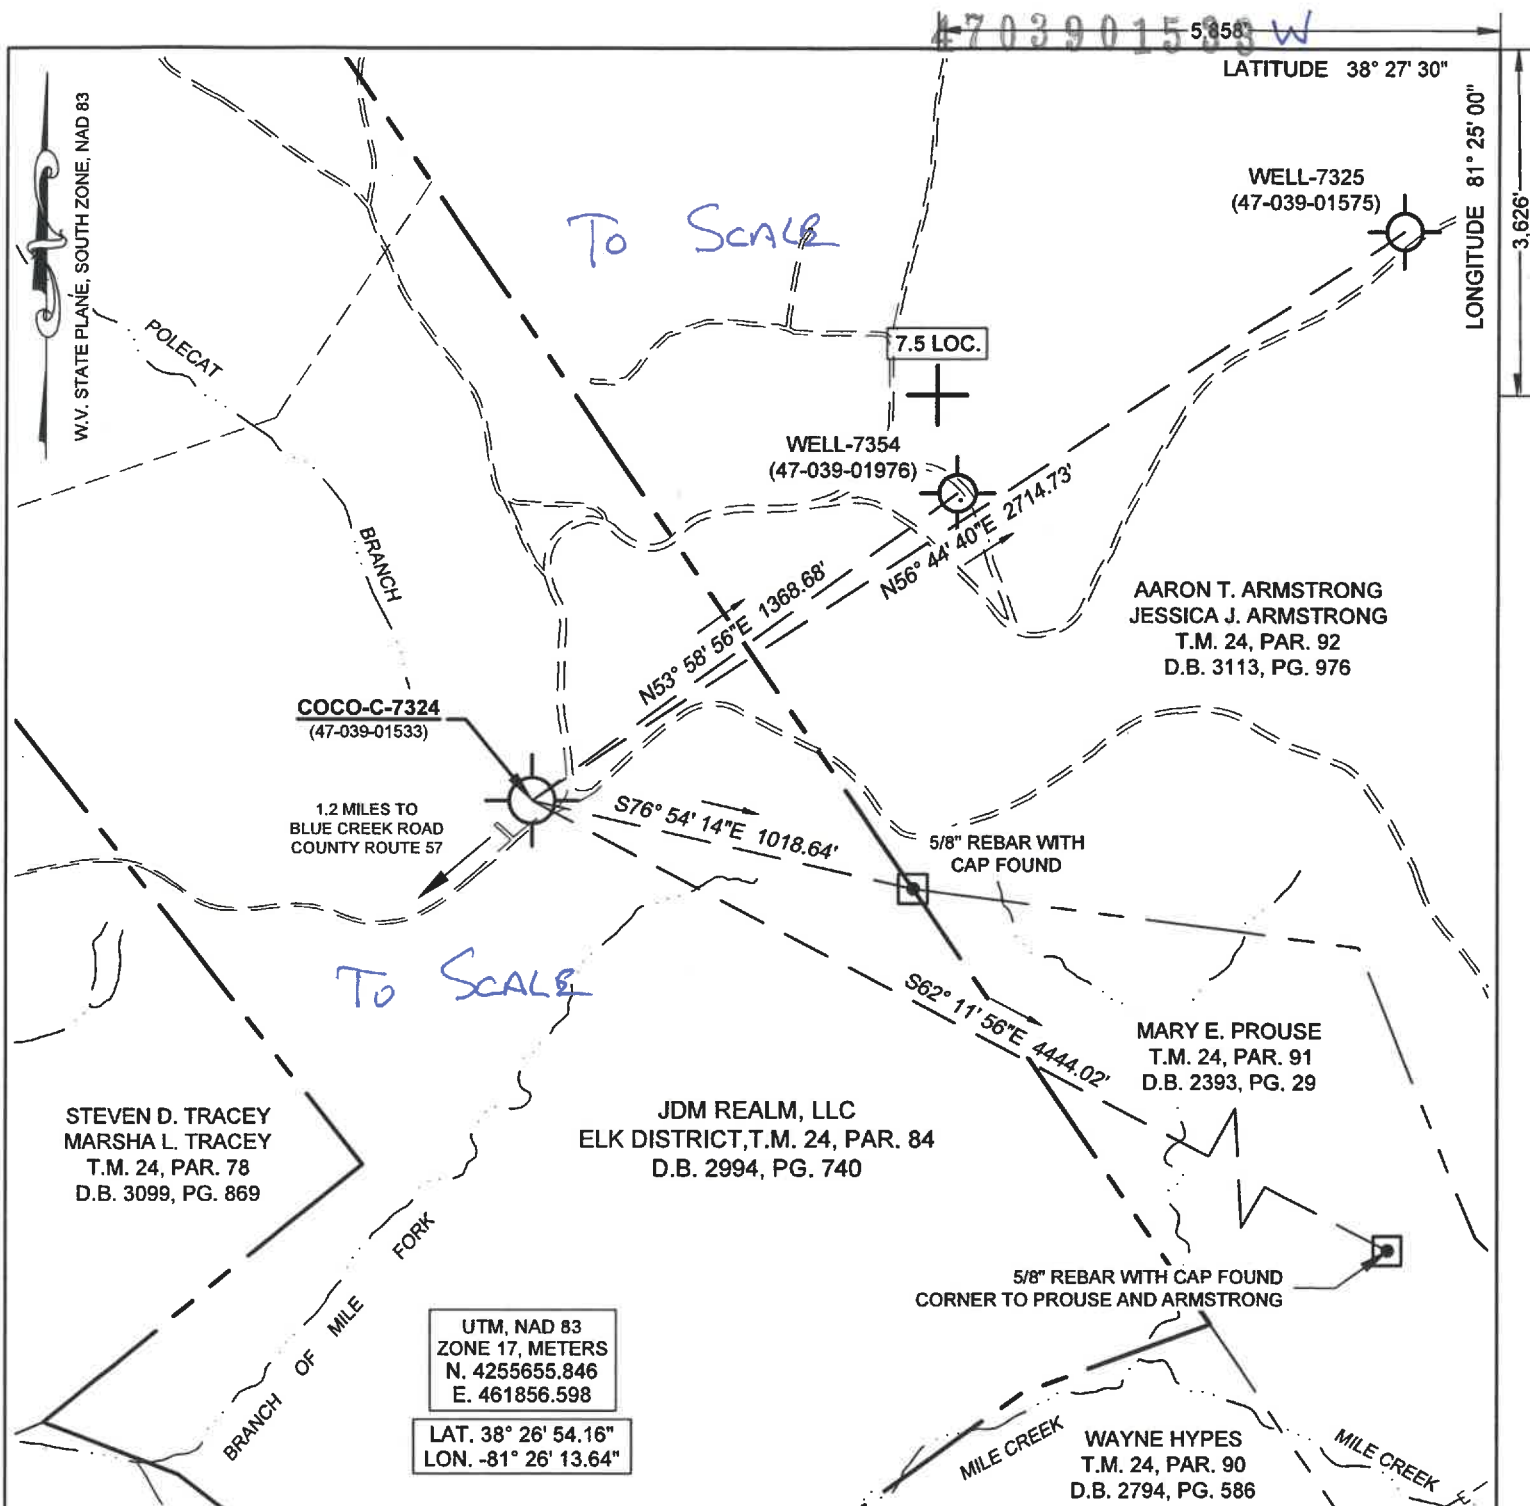

(+) DENOTES LOCATION OF WELL ON UNITED STATES TOPOGRAPHIC MAPS

FILE No. **2401-2345-009**

DRAWING No. **2401-2345-009**

SCALE **1 INCH = 500 FEET**


MINIMUM DEGREE OF
ACCURACY **1:200**

PROVEN SOURCE OF
ELEVATION **TRIMBLE R12**
GPS UNIT

I THE UNDERSIGNED, HEREBY CERTIFY THAT
THIS PLAT IS CORRECT TO THE BEST OF MY
KNOWLEDGE AND BELIEF AND SHOWS ALL THE
INFORMATION REQUIRED BY LAW AND THE
REGULATIONS ISSUED AND PRESCRIBED BY THE
DIVISION OF ENVIRONMENTAL PROTECTION.

(SIGNED)

RICHARD B. HENLINE PS #1984

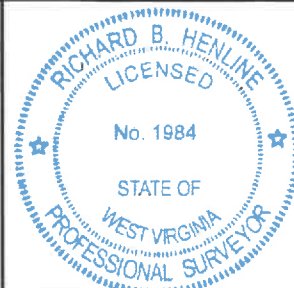


STATE OF WEST VIRGINIA
DIVISION OF ENVIRONMENTAL PROTECTION
OFFICE OF OIL AND GAS
NITRO, WV



DATE **JUNE 1** 20**26**
OPERATOR'S WELL No. **7324**
API WELL No. **08/07/2026**

47 **039** — **01533**

4703901533 W

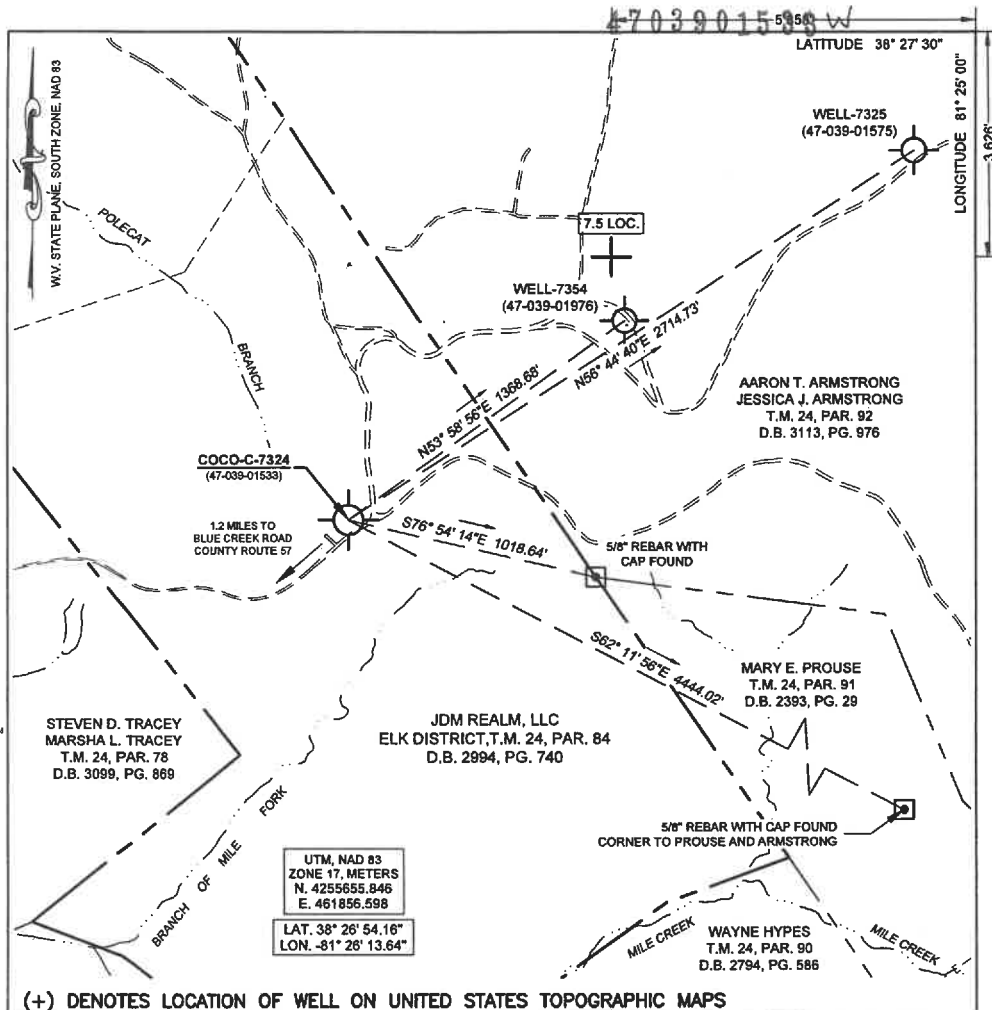


(+) DENOTES LOCATION OF WELL ON UNITED STATES TOPOGRAPHIC MAPS

FILE No. **2401-2345-009**
 DRAWING No. **2401-2345-009**
 SCALE **1 INCH = 500 FEET**
 MINIMUM DEGREE OF
 ACCURACY **1:200**
 PROVEN SOURCE OF
 ELEVATION **TRIMBLE R12**
GPS UNIT

I THE UNDERSIGNED, HEREBY CERTIFY THAT
 THIS PLAT IS CORRECT TO THE BEST OF MY
 KNOWLEDGE AND BELIEF AND SHOWS ALL THE
 INFORMATION REQUIRED BY LAW AND THE
 REGULATIONS ISSUED AND PRESCRIBED BY THE
 DIVISION OF ENVIRONMENTAL PROTECTION.

(SIGNED) *Richard B. Henline*
RICHARD B. HENLINE PS #1984

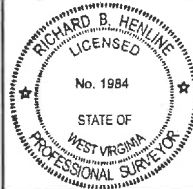

STATE OF WEST VIRGINIA
 DIVISION OF ENVIRONMENTAL PROTECTION
 OFFICE OF OIL AND GAS
 NITRO, WV



DATE **JUNE 1** 20**26**
 OPERATOR'S WELL No. **7324**
 API WELL No.

WELL TYPE: OIL ☐ GAS ☒ LIQUID INJECTION ☐ WASTE DISPOSAL ☐ STATE **47** COUNTY **039** PERMIT **01533**

(IF "GAS") PRODUCTION ☐ STORAGE ☒ DEEP ☒ SHALLOW ☐

LOCATION: ELEVATION **1006.7'** WATER SHED **MILE CREEK A TRIBUTARY OF BLUE CREEK**

DISTRICT **ELK** COUNTY **KANAWHA**

QUADRANGLE **BLUE CREEK, WV**

SURFACE OWNER **JDM REALM, LLC** ACREAGE **328.77**

O&G ROYALTY OWNER **KANAWHA VALLEY BANK, TRUSTEE**

LEASE ACREAGE **343 ACRES** LEASE NO. **1004849-000**

PROPOSED WORK: DRILL ☐ CONVERT ☐ DRILL DEEPER ☐ REDRILL ☐ FRACTURE ☐
 STIMULATE ☒ PLUG OFF OLD FORMATION ☐ PERFORATE NEW FORMATION ☐
 OTHER PHYSICAL CHANGE IN WELL (SPECIFY) **OBTAIN WELL LOGS, CTCO, FRAC**
 PLUG AND ABANDON ☐ CLEAN OUT AND REPLUG ☐

TARGET FORMATION **ORISKANY** ESTIMATED DEPTH **5496**

WELL OPERATOR **COLUMBIA GAS TRANSMISSION, LLC** DESIGNATED AGENT **MARIA MEDVEDEVA**

ADDRESS **PO BOX 1273, CHARLESTON, WV 25325-1273** ADDRESS **1700 MACCORKLE AVE, SE CHARLESTON, WV 25314**

08/07/2026