



---

west virginia department of environmental protection

---

Office of Oil and Gas  
601 57<sup>th</sup> Street, S.E.  
Charleston, WV 25304  
(304) 926-0450  
fax: (304) 926-0452

Earl Ray Tomblin , Governor  
Randy C. Huffman , Cabinet Secretary  
www.dep.wv.gov

Thursday, October 13, 2016  
WELL WORK PERMIT  
Horizontal / New Drill

CUNNINGHAM ENERGY, LLC  
3230 PENNSYLVANIA AVENUE

CHARLESTON, WV 25302

Re: Permit approval for SAMPLES 7H  
47-039-06380-00-00

This well work permit is evidence of permission granted to perform the specified well work at the location described on the attached pages and located on the attached plat, subject to the provisions of Chapter 22 of the West Virginia Code of 1931, as amended, and all rules and regulations promulgated thereunder, and to any additional specific conditions and provisions outlined in the pages attached hereto. Notification shall be given by the operator to the Oil and Gas Inspector at least 24 hours prior to the construction of roads, locations, and/or pits for any permitted work. In addition, the well operator shall notify the same inspector 24 hours before any actual well work is commenced and prior to running and cementing casing. Spills or emergency discharges must be promptly reported by the operator to 1-800-642-3074 and to the Oil and Gas Inspector.

Please be advised that form WR-35, Well Operators Report of Well Work is to be submitted to this office within 90 days of completion of permitted well work, as should form WR-34 Discharge Monitoring Report within 30 days of discharge of pits, if applicable. Failure to abide by all statutory and regulatory provisions governing all duties and operations hereunder may result in suspension or revocation of this permit and, in addition, may result in civil and/or criminal penalties being imposed upon the operators.

Per 35 CSR 4-5.2.g this permit will expire in two (2) years from the issue date unless permitted well work is commenced. If there are any questions, please feel free to contact me at (304) 926- 0450.

James A. Martin  
Chief

Operator's Well Number: SAMPLES 7H  
Farm Name: HUFFMAN, ROBERT  
U.S. WELL NUMBER: 47-039-06380-00-00  
Horizontal / New Drill  
Date Issued: 10/13/2016

Promoting a healthy environment.

10/14/2016

# PERMIT CONDITIONS

West Virginia Code §22-6-11 allows the Office of Oil and Gas to place specific conditions upon this permit. Permit conditions have the same effect as law. Failure to adhere to the specified permit conditions may result in enforcement action.

## CONDITIONS

---

1. If the operator encounters an unanticipated void, or an anticipated void at an unanticipated depth, the operator shall notify the inspector within 24 hours. Modifications to the casing program may be necessary to comply with W. Va. Code §22-6-20, which requires drilling to a minimum depth of thirty feet below the bottom of the void, and installing a minimum of twenty (20) feet of casing. Under no circumstance should the operator drill more than fifty (50) feet below the bottom of the void or install less than twenty (20) feet of casing below the bottom of the void.
2. Pursuant to 35 CSR 4-19.1.a, at the request of the surface owner all water wells or springs within 1000 feet of the proposed well that are actually utilized for human consumption, domestic animals or other general use shall be sampled and analyzed.
3. Pursuant to 35 CSR 4-19.1.c, if the operator is unable to sample and analyze any water well or spring with one thousand (1,000) feet of the permitted well location, the Office of Oil and Gas requires the operator to sample, at a minimum, one water well or spring located between one thousand (1,000) feet and two thousand (2,000) feet of the permitted well location.
4. All pits must be lined with a minimum of 30 mil thickness synthetic liner.
5. In the event of an accident or explosion causing loss of life or serious personal injury in or about the well or while working on the well, the well operator or its contractor shall give notice, stating the particulars of the accident or explosion, to the oil and gas inspector and the Chief within twenty-four (24) hours.
6. During the surface casing and cementing process, in the event cement does not return to the surface, or any other casing string that is permitted to circulate cement to the surface and does not return to the surface, the oil and gas inspector shall be notified within twenty-four (24) hours.
7. Well work activities shall not constitute a hazard to the safety of persons.
8. Operator shall provide the Office of Oil & Gas notification of the date that drilling commenced, drilling ceased, completion of any other permitted well work and completion of the well. Such notice shall be provided by sending an email to [DEPOOGNotify@wv.gov](mailto:DEPOOGNotify@wv.gov) within 30 days of commencement of drilling.
9. Prior to any hydraulic fracturing of this well, the Stump No. 1 well (API No. 4703906384) must be plugged.

10. A limited volume of wastewaters may be discharged to land only with the approval of the OOG Inspector to achieve compliance with the provisions for waste treatment and the discharge limitations and monitoring requirements specified under the General Water Pollution Control Permit (GP-WV-1-88).
  
11. Be advised that if you drill a horizontal gas well other than a coalbed methane well, which disturbs three acres or more of surface, excluding pipelines, gathering lines and roads, or utilizes more than two hundred ten thousand gallons of water in any thirty day period it would require a permit/bond under Chapter 22-6A.

## Inspector's Addendum of Samples 6, 7, 8, 9# wells

- ① Operator shall contact Inspector 8 hours in Advance of casing and cementing All CASINGS. Including time of Service Company ARRIVALS. Contact in Advance of Frac jobs
- ② Conduct on AREA of Review to Inspector to have possible communication of pressurized Drilling & Treatment
- ③ Starting from Doctor's Creek Tank Battery will maintain Access road's sediment & Erosion controls including Rip Rapping ditch's with more than 15% grade. Make SURE ~~all~~ culverts, sediment & Erosion Device's are in place & maintained
- ④ Pits on Engineered Drawing's are Close 5000 BBL Exclusion. Cunningham Energy will have pits surveyed when being built. All soils will be cleaned compacted so NOT to go above exclusion & will be verified as such. This doesn't Exclude the use of propping & liner help in Breach of pits Must use a minimum 30 mill liner. but larger mill would be acceptable
- ⑤ Must contact USACE to Address Ephemeral Stream between Old & New Construction

RECEIVED  
Office of Oil and Gas

SEP 01 2016

WV Department of  
Environmental Protection



10/14/2016



3906380

Mr. Jeffrey McLaughlin  
WV DEP Office of Oil and Gas

Addendum to Samples 6H, 7H, 8H, 9H

Mr. McLaughlin:

The following wells were identified for plugging and/or have already been plugged to prevent communication during the frac process on our planned horizontal wells

Cromwell #2 – 47-3904907

Stamp #1 47-3906384

The following wells are producing wells at the same elevation which we will monitor during both the drilling and fracking process:

Cromwell 1A – 47-03906303

Cromwell 2A – 47-03906304

Samples 5 – 47-03906306

Crum 1A – 47-03906349

Crum 2A – 47-03906350

Mary Bird 1A – 47-03906345

Bird Dodd 1A – 47-03906321

Samples 4 – 47-03906305. This well is located near the origin points of all the horizontals to be drilled, however, the Samples 6H, 7H, 8H, and 9H will all be over 500' away from the Samples #4 vertical wellbore when the TVD reaches the Weir Sand. Therefore, we do not anticipate this well being a communication risk.

The following well is shown in this area as well however as per DEP records this well was never drilled:

5770 Farm Name: Fred Gardner API: 47-039-01277

We anticipate the treating pressures will be between 2400 – 3000 psi.

Sincerely,

Danielle Boggs  
Cunningham Energy, LLC

RECEIVED  
Office of Oil and Gas

SEP 01 2016

WV Department of  
Environmental Protection

10/14/2016



3906380

Mr. Jeffrey McLaughlin  
WV DEP Office of Oil and Gas

Addendum to Samples 6H, 7H, 8H, 9H

Dear Mr. McLaughlin:

As shown on Form W-9 the disposal pits for the Samples 6H, 7H, 8H and 9H crosses surface property of both Mr. Robert Huffman and Mr. L. Dale Ashley. We maintain leases on both pieces of property. The disposal pits are temporary in nature and will be reclaimed after completion of all the pad wells.

When constructing the disposal pits Cunningham Energy intends to separate the cut/fill dirt according to the surface property boundaries. When removed the cut/fill dirt from Mr. Huffman's property will be stored on his property for later use during the reclamation process and the same with Mr. Ashley's cut/fill dirt.

We will be notifying both parties of our intentions via the permit package which will contain this letter.

Should you have any questions, please feel free to contact us at (304) 344-9291.

Best Regards,


Ryan Cunningham

RECEIVED  
Office of Oil and Gas  
SEP 01 2016  
WV Department of  
Environmental Protection  
10/14/2016






Job Number: Sample PAD Spider  
 Company: Cunningham Energy  
 Lease/Well: Sample PAD  
 Location: Southern  
 Rig Name:  
 State/County: West Virginia/ Kanawha  
 Country: USA  
 API Number:

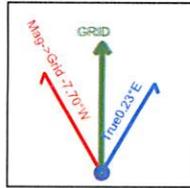

Elevation (To MSL): 945.00 ft  
 RKB: 9.00 ft  
 Projection System: US State Plane 1927 (Exact solution)  
 Projection Group: West Virginia South 4702  
 Projection Datum: CLARKE 1866  
 Magnetic Declination: -7.93  
 Grid Convergence: -0.22619 W  
 Date: Tuesday, May 12, 2015

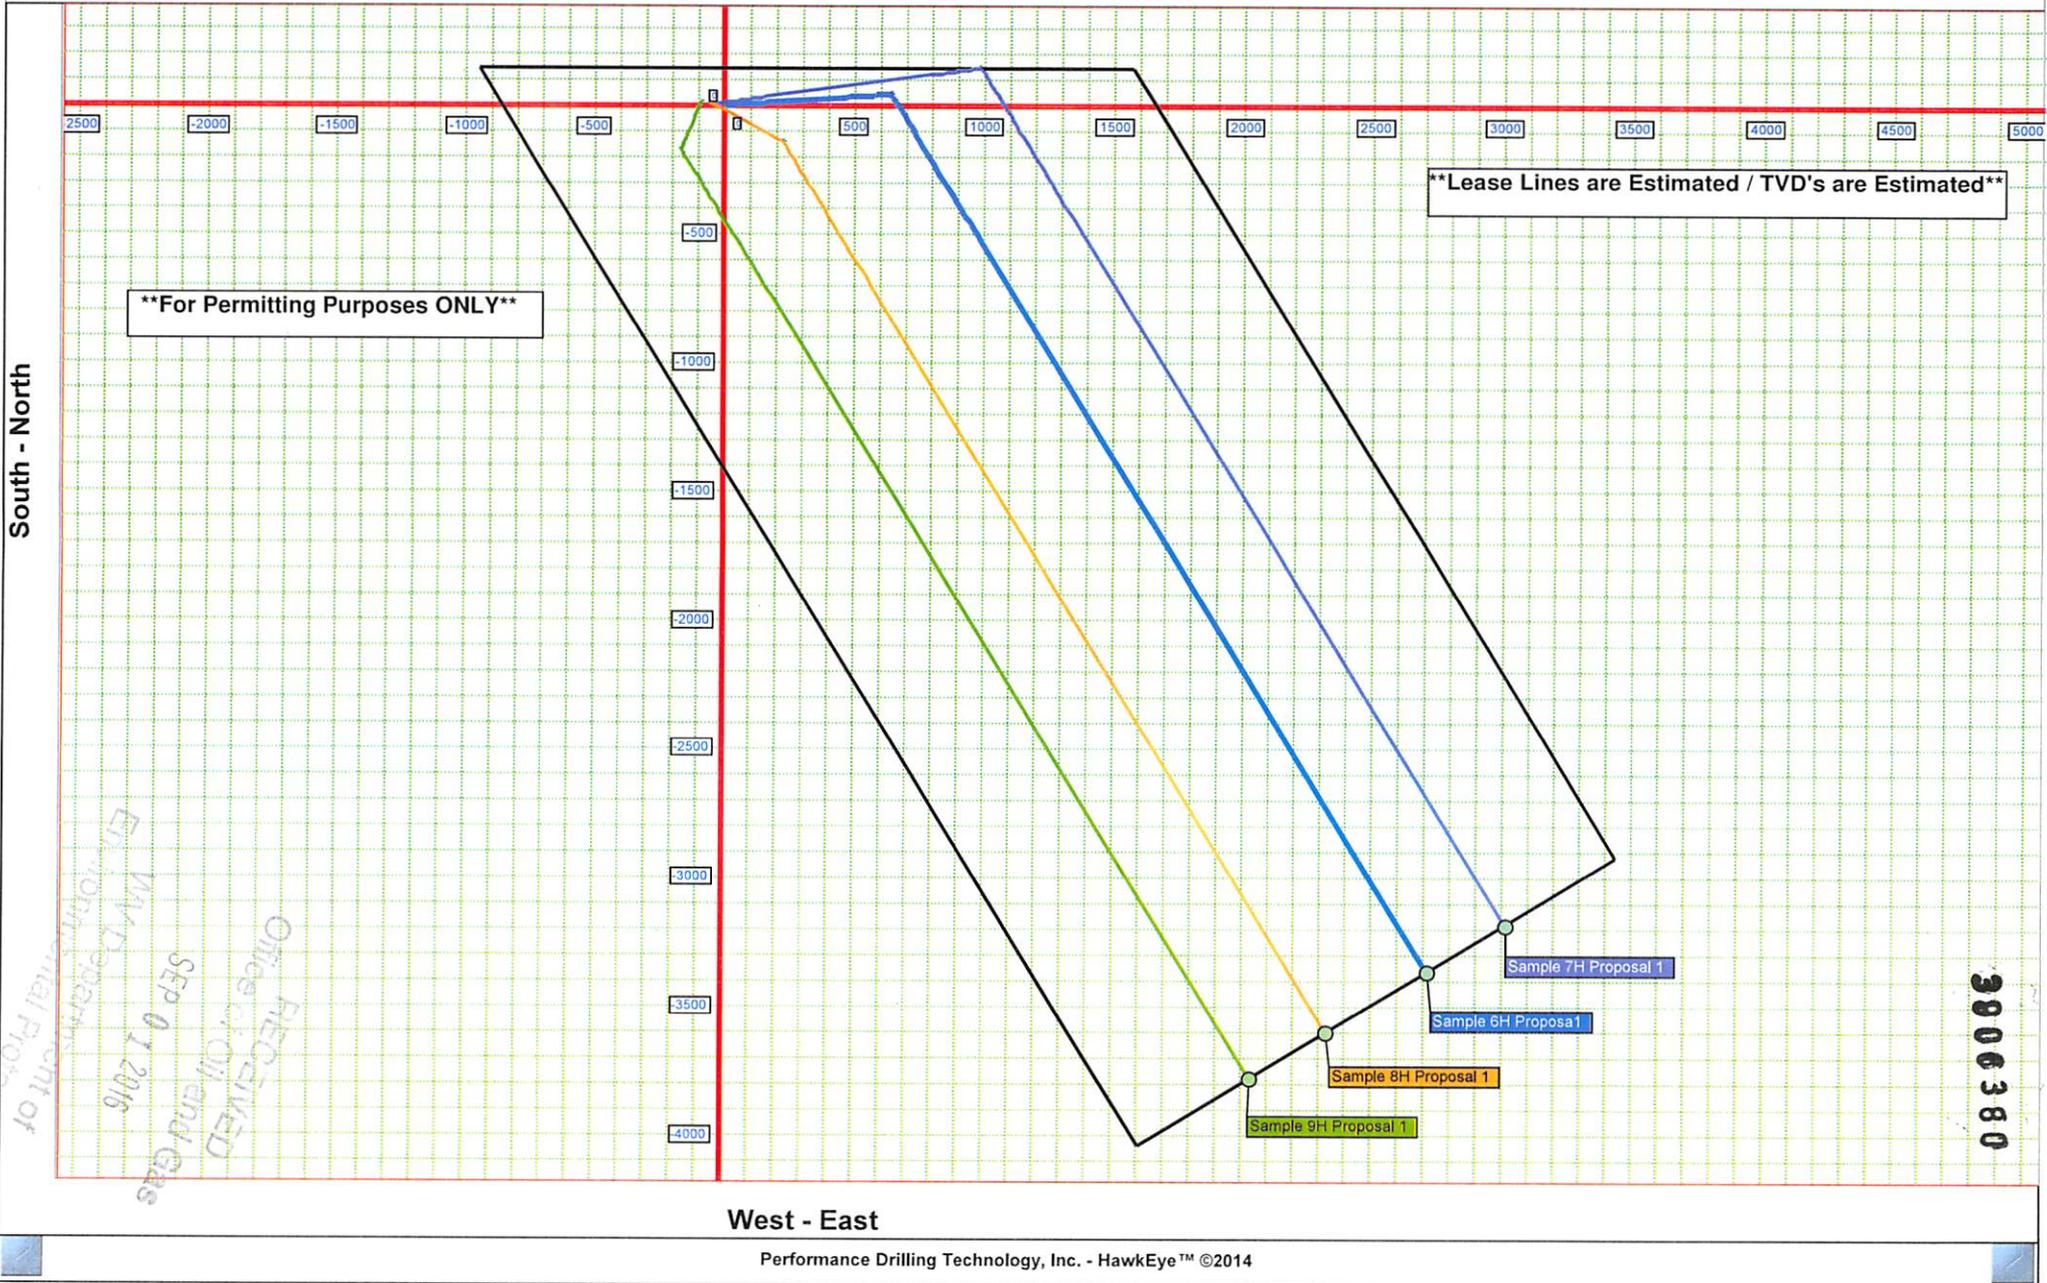



3906380

---

### WEATHERFORD WET SHOE SYSTEM

A method for cementing casing into a wellbore, which method comprises the steps of: (a) providing float equipment into said casing at or adjacent the downstream extremity thereof; (b) inserting a bottom plug into said casing and pumping it down said casing with cement, and (c) inserting a top plug into said casing above said cement and pumping it down said casing, characterized by (d) providing a plug seat upstream of said float equipment, said bottom plug being shaped and configured so that it will pass said plug seat and land on said float equipment and said top plug being shaped and configured so that it will land on said plug seat.

RECEIVED  
Office of Oil and Gas

SEP 01 2016

WV Department of  
Environmental Protection



3906380

---

Samples 6H, 7H, 8H and 9H Proposed Frac Design

- +/- 20 Stages
- 3,000 barrels per stage
- 50,000 lbs. Sand/Stage
- 50 bbl/Minute Downhole Rate

Areas adjacent to existing wells will not be fracked to avoid well-to-well communication.

RECEIVED  
Office of Oil and Gas

OCT 4 2016

WV Department of  
Environmental Protection

WW-2A  
(Rev. 6-14)

1.) Date: AUGUST 22, 2016  
2.) Operator's Well Number SAMPLES 7H  
State County Permit  
3.) API Well No.: 47- 037 -

**STATE OF WEST VIRGINIA**  
**DEPARTMENT OF ENVIRONMENTAL PROTECTION, OFFICE OF OIL AND GAS**  
**NOTICE AND APPLICATION FOR A WELL WORK PERMIT**

4) Surface Owner(s) to be served:  
(a) Name ROBERT HUFFMAN ✓  
Address P.O. BOX 796  
CLENDENIN, WV 25045  
(b) Name L. DALE ASHLEY ✓  
Address 43 DOCTORS CREEK RD.  
CLENDENIN, WV 25045  
(c) Name \_\_\_\_\_  
Address \_\_\_\_\_  
5) (a) Coal Operator  
Name \_\_\_\_\_  
Address \_\_\_\_\_  
(b) Coal Owner(s) with Declaration  
Name \_\_\_\_\_  
Address \_\_\_\_\_  
(c) Coal Lessee with Declaration  
Name \_\_\_\_\_  
Address \_\_\_\_\_  
6) Inspector TERRY URBAN  
Address P.O. BOX 1207  
CLENDENIN, WV 25045  
Telephone 304-549-5915

**TO THE PERSONS NAMED ABOVE TAKE NOTICE THAT:**

OR Included is the lease or leases or other continuing contract or contracts by which I hold the right to extract oil and gas

X Included is the information required by Chapter 22, Article 6, Section 8(d) of the Code of West Virginia (see page 2)


I certify that as required under Chapter 22-6 of the West Virginia Code I have served copies of this notice and application, a location plat, and accompanying documents pages 1 through \_\_\_ on the above named parties by:

- Personal Service (Affidavit attached)
- X   Certified Mail (Postmarked postal receipt attached)
- Publication (Notice of Publication attached)

I have read and understand Chapter 22-6 and 35 CSR 4, and I agree to the terms and conditions of any permit issued under this application.

I certify under penalty of law that I have personally examined and am familiar with the information submitted on this application form and all attachments, and that based on my inquiry of those individuals immediately responsible for obtaining the information, I believe that the information is true, accurate and complete.

I am aware that there are significant penalties for submitting false information, including the possibility of fine and imprisonment.

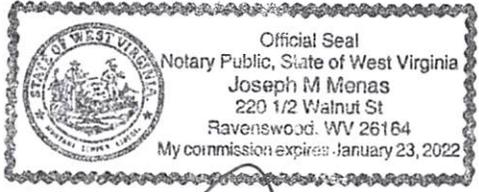

Well Operator CUNNINGHAM ENERGY, LLC  
By: RYAN E. M. CUNNINGHAM  
Its: MEMBER  
Address: 3230 PENNSYLVANIA AVENUE  
CHARLESTON, WV 25302  
Telephone: 304-344-9291  
Email: ryan.cunningham@cunninghamenergy.com  
Subscribed and sworn before me this 23<sup>rd</sup> day of August, 2016

My Commission Expires January 23, 2022  
Oil and Gas Privacy Notice

Notary Public  
Office of Oil and Gas  
RECEIVED  
SEP 14 2016  
Department of Environmental Protection  
10/14/2016

The Office of Oil and Gas processes your personal information, such as name, address and phone number, as a part of our regulatory duties. Your personal information may be disclosed to other State agencies or third parties in the normal course of business or as needed to comply with statutory or regulatory requirements, including Freedom of Information Act requests. Our office will appropriately secure your personal information. If you have any questions about our use of your personal information, please contact DEP's Chief Privacy Officer at [depprivacyofficer@wv.gov](mailto:depprivacyofficer@wv.gov)

RECEIVED  
Office of Oil and Gas

SEP 09 2016

Affidavit of Personal Service

WV Department of  
Environmental Protection

State Of West Virginia  
County Of Kanawha

The undersigned, being first duly sworn, says that the undersigned served a true and complete copy of all sides of--

- (1) Notice on Form WW-2(A) ✓ / WW-3(A) \_\_\_ / WW-4(A) \_\_\_ / WW-5(A) \_\_\_ / WW-6(A) \_\_\_
- (2) Application on Form WW-2(B) ✓ / WW-3(B) \_\_\_ / WW-4(B) \_\_\_ / WW-5(B) \_\_\_ / WW-6(B) \_\_\_
- (3) Plat showing the well location on Form WW-6, and
- (4) Construction and Reclamation Plan on Form WW-9

--all with respect to operator's Well No. SAMPLES 7H located in BIG SANDY District, KANAWHA County, West Virginia, upon the person or organization named--

L. DALE ASHLEY

--by delivering the same in KANAWHA County, State of WEST VIRGINIA on the 9th day of SEPTEMBER, 2016 in the manner specified below.

[COMPLETE THE APPROPRIATE SECTION]

For an individual:

[  ] Handing it to him ✓ / her \_\_\_ / or, because he \_\_\_ / she \_\_\_ / refused to take it when offered it, by leaving it in his \_\_\_ / her \_\_\_ / presence.

[  ] Handing it to a member of his or her family above the age of 16 years named \_\_\_\_\_ who resides at the usual place of abode of the person to be served, and asking the family member to give it to the person to be served as soon as possible.

For a partnership:

[  ] Handing it to \_\_\_\_\_, a partner of the partnership or, because the partner refused to take it when I handed it over, by leaving it in the presence of the partner.

For a limited partnership:

[  ] Handing it to the general partner, named \_\_\_\_\_, or, because the general partner refused to take it when I tried to hand it over, by leaving it in the presence of the general partner.

For a corporation:


[  ] Handing it to the corporation's employee \_\_\_ / officer \_\_\_ / director \_\_\_ / attorney in fact \_\_\_ / named \_\_\_\_\_.

[Signature]  
(Signature of person executing service)

Taken, subscribed and sworn before me this 9<sup>th</sup> day of September 2016.  
My commission expires January 23, 2022

[Signature]  
Notary Public

(AFFIX SEAL IF NOTARIZED OUTSIDE THE STATE)

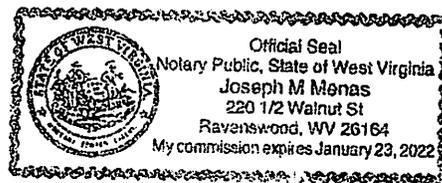

WW-2A1  
(Rev. 1/11)

Operator's Well Number SAMPLES 7H

**INFORMATION SUPPLIED UNDER WEST VIRGINIA CODE  
Chapter 22, Article 6, Section 8(d)  
IN LIEU OF FILING LEASE(S) AND OTHER CONTINUING CONTRACT(S)**

Under the oath required to make the verification on page 1 of this Notice and Application, I depose and say that I am the person who signed the Notice and Application for the Applicant, and that –

- (1) the tract of land is the same tract described in this Application, partly or wholly depicted in the accompanying plat, and described in the Construction and Reclamation Plan;
- (2) the parties and recordation data (if recorded) for lease(s) or other continuing contract(s) by which the Applicant claims the right to extract, produce or market the oil or gas are as follows:

Grantor, Lessor, etc.	Grantee, Lessee, etc.	Royalty	Book/Page
SOPHIA SAMPLES, ET AL	CUNNINGHAM ENERGY, LLC	1/8	259 - 420

**Acknowledgement of Possible Permitting/Approval  
In Addition to the Office of Oil and Gas**

The permit applicant for the proposed well work addressed in this application hereby acknowledges the possibility of the need for permits and/or approvals from local, state, or federal entities in addition to the DEP, Office of Oil and Gas, including but not limited to the following:

- WV Division of Water and Waste Management
- WV Division of Natural Resources
- WV Division of Highways
- U.S. Army Corps of Engineers
- U.S. Fish and Wildlife Service
- County Floodplain Coordinator

The applicant further acknowledges that any Office of Oil and Gas permit in no way overrides, replaces, or nullifies the need for other permits/approvals that may be necessary and further affirms that all needed permits/approvals should be acquired from the appropriate authority before the affected activity is initiated.

Well Operator:  
By: Its:

CUNNINGHAM ENERGY, LLC  
PRESIDENT

RECEIVED  
Office of Oil and Gas  
SEP 0 2016  
Department of  
Environmental Protection  
10/14/2016

WW-2B1  
(5-12)

Well No. SAMPLES 7H

West Virginia Department of Environmental Protection  
Office of Oil and Gas

NOTICE TO SURFACE OWNERS

The well operator named below is preparing to file for a permit from the state to drill a new well. Before a well work permit can be filed with the Chief of the Office of Oil and Gas, the well operator is required to have given notice of the right to request water well or spring analytical testing. This notice shall be given to the owners or occupants of land which have a water well or spring being utilized for human consumption, domestic animals, or other general use and which is located within 1000 feet of the proposed well site.

With this form, the operator is giving you notice of your right to request analytical testing. The operator is required to sample and analyze the water wells or springs of all owners or occupants who request it. Therefore, if you wish to have your water well or spring tested, contact the operator named below.

All sampling shall be completed prior to drilling. Within thirty (30) days of the receipt of such sample analyses the operator shall submit the results to the Chief of the Office of Oil and Gas and to the owners or occupants who may have requested them.

Be advised, you have the right to sample and analyze any water supply at your own expense.

Listed below is the laboratory chosen by operator to perform analysis, and contactor chosen to collect sample.

Certified Laboratory Name STURM ENVIRONMENTAL  
Sampling Contractor HUPP SURVEYING

Well Operator CUNNINGHAM ENERGY, LLC  
Address 3230 PENNSYLVANIA AVENUE  
CHARLESTON, WV 25302  
Telephone 304-344-9291

FOR OPERATOR'S USE ONLY: Below, or on an attached page, list those persons which were given this notice. Place an asterisk beside the one(s) that contacted you and requested sampling and analyses. If there were no requests made, indicate by underling which one you have selected to sample and analyze. If there are no water wells or springs within 1000 feet of the proposed site, the Chief may require the operator to test wells up to 2000 feet from the proposed site.

10/14/2016

# HUPP Surveying & Mapping

P.O. BOX 647

GRANTSVILLE, WV 26147

(304) 354-7035 [hupp@frontiernet.net](mailto:hupp@frontiernet.net) FAX: (304) 354-6548

---

March 11, 2015

RE: Water Samples for Samples #7H

There appears to be fifteen (15) potable water sources within 2,000' of Samples #7H, therefore tests should be offered and samples taken as required.

1. C F & Janis Smith ✓  
47 Doctors Creek Rd.  
Clendenin, WV 25045  
Tax Map 12 Parcel 63
2. Leslie Ashley, et al ✓  
43 Doctors Creek Rd.  
Clendenin, WV 25045  
Tax Map 12 Parcels 58, 60 & 64
3. Donald Snodgrass ✓  
30100 Six Mile Rd.  
Livonia, MI 48152  
Tax Map 12A Parcel 39 & 45
- \* 4. Jack Bird - <sup>(GOEJENSEN)</sup> JEFF BIRD ✓  
30 Doctors Creek Rd.  
Clendenin, WV 25045  
Tax Map 12A Parcel 42
5. Karen Nichols ✓  
28 Doctors Creek Rd.  
Clendenin, WV 25045  
Tax Map 12A Parcel 43
6. Hobert Dye ✓  
28 Doctors Creek Rd.  
Clendenin, WV 25045  
Tax Map 12A Parcel 44
7. Marvin Samples ✓  
7 Doctors Creek Rd.  
Clendenin, WV 25045  
Tax Map 12 Parcels 53, 55, 64 & 67

RECEIVED  
Office of Oil and Gas  
SEP 01 2016  
WV Department of  
Environmental Protection  
10/14/2016

HUP Surveying & Mapping

P.O. Box 607

CHARLESTON, WV 25311

(304) 251-1000 FAX (304) 251-1001

March 11, 2012

RE: Water samples for analysis - WVI

These requests to be filed (1) for analysis water samples within 1000' of sample WVI. (2) These requests should be filed and analyzed as soon as possible.

1. C.F. & Sons Land  
47 Doctors Creek Rd.  
Charleston, WV 25303  
Tax Map 13A Parcel 01
2. Leslie Ashley, Inc.  
13 Doctors Creek Rd.  
Charleston, WV 25303  
Tax Map 13A Parcel 02 & 04
3. Donald Douglas  
30100 Six Mile Hill  
Linton, MI 48132  
Tax Map 13A Parcel 03 & 05
4. Jack Hill - 7444 B-10  
30 Doctors Creek Rd.  
Charleston, WV 25303  
Tax Map 13A Parcel 01
5. Kiron Nichols  
28 Doctors Creek Rd.  
Charleston, WV 25303  
Tax Map 13A Parcel 01
6. Hubert Dye  
28 Doctors Creek Rd.  
Charleston, WV 25303  
Tax Map 13A Parcel 01
7. Hubert Dye  
28 Doctors Creek Rd.  
Charleston, WV 25303  
Tax Map 13A Parcel 01

8. James & Eula Huffman  
P.O. Box 796  
Clendenin, WV 25045 ✓  
Tax Map 12 Parcel 62
9. Brenda Dye  
P.O. Box 248 ✓  
Clendenin, WV 25045 ✓  
Tax Map 12 Parcel 61
- \* 10. David & Pamela Huffman ✓  
1619 Doctors Creek Rd. ✓  
Clendenin, WV 25045  
Tax Map 12 Parcel 61.1
11. Ronald & Christy Flores ✓  
40 Doctors Creek Rd.  
Clendenin, WV 25045  
Tax Map 12 Parcel 46
12. Jeffrey Taylor ✓  
1810 Doctors Creek Rd.  
Clendenin, WV 25045  
Tax Map 12 Parcel 46.2
13. Billy & Rita Huffman ✓  
52 Doctors Creek Rd.  
Clendenin, WV 25045  
Tax Map 12 Parcel 46.1
14. Dorman Skeens ✓  
9 Doctors Creek Rd.  
Clendenin, WV 25045  
Tax Map 12 Parcel 67.1
15. Robert Huffman ✓  
P.O. Box 796  
Clendenin, WV 25045  
Tax Map 12 Parcel 67.2

**Westbrook, Joshua P**


---

**From:** dani.bays@cunninghamenergy.com  
**Sent:** Wednesday, October 05, 2016 2:26 PM  
**To:** Westbrook, Joshua P  
**Subject:** Water Testing Requests

David and Pam Huffman	1619 Doctors Creek Rd	Clendenin	WV	25045	304.548.7782
Jeff Bird (Jack-deceased)	4068 Indian Creek Rd	Elkview	WV	250071	304.545.0448

Thank you,  
Danielle N. Boggs  
Cunningham Energy  
3230 Pennsylvania Ave  
Charleston, WV 25302  
Direct: (304) 344-9291  
Cell: (304) 553-5850  
Fax: (304) 344-9290  
[www.cunninghamenergy.com](http://www.cunninghamenergy.com)

*Water Sample Requests*  
*APW*

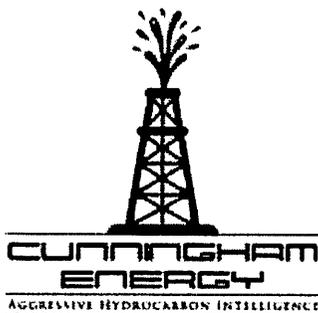


**NOTICE OF CONFIDENTIALITY**

This e-mail message and its attachments (if any) are intended solely for the use of the addressees hereof. In addition, this message and the attachments (if any) may contain information that is confidential, privileged and exempt from disclosure under applicable law. If you are not the intended recipient of this message, you are prohibited from reading, disclosing, reproducing, distributing, disseminating or otherwise using this transmission. Delivery of this message to any other person than the intended recipient is not intended to waive any right or privilege. If you have received this message in error, please promptly notify the sender by reply e-mail and immediately delete this message from your system.

*Disclaimer: Sender is not a United States Securities Dealer or Broker or United States Investment Adviser. This email letter and any and all attachments and related documents are never considered to be a solicitation for any purpose in any form or content. Upon receipt of these documents you, as the Recipient, hereby acknowledge this Warning and Disclaimer. These Confidential communications are protected under Gramm-Leach-Bliley Act 15 USC, Subchapter 1, sections 6801-6809 and other laws addressing the disclosure of Non-Public Personal Information. All information is subject to change without notice.*

# CUNNINGHAM ENERGY SAMPLES #7H Water

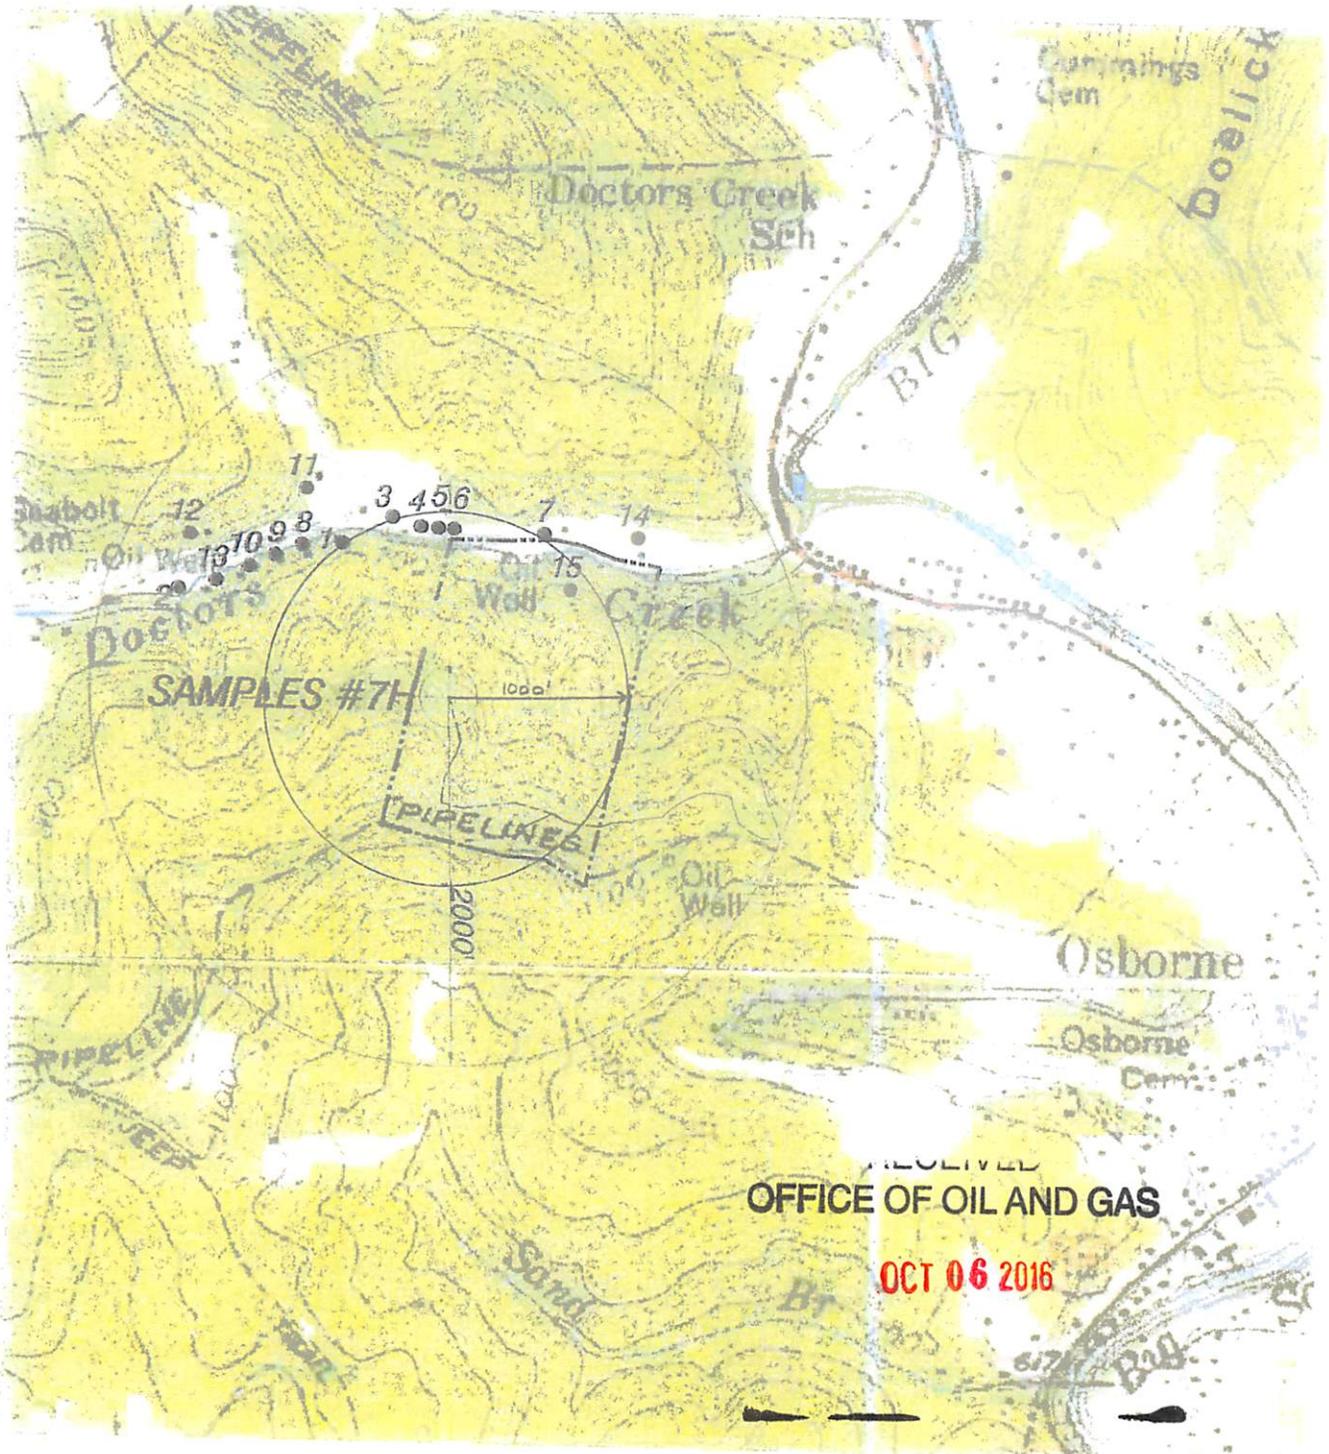

RECEIVED  
 OFFICE OF OIL AND GAS  
 OCT 06 2016

HUPP Surveying & Mapping

1" = 1000'  
 CLIO Quad

CUNNINGHAM ENERGY  
 3230 PENNSYLVANIA AVE.  
 CHARLESTON, WV 25302

10/14/2016


OFFICE OF OIL AND GAS

OCT 14 2016

10/14/2016

# CUNNINGHAM ENERGY SAMPLES #7H Water

Form W-9

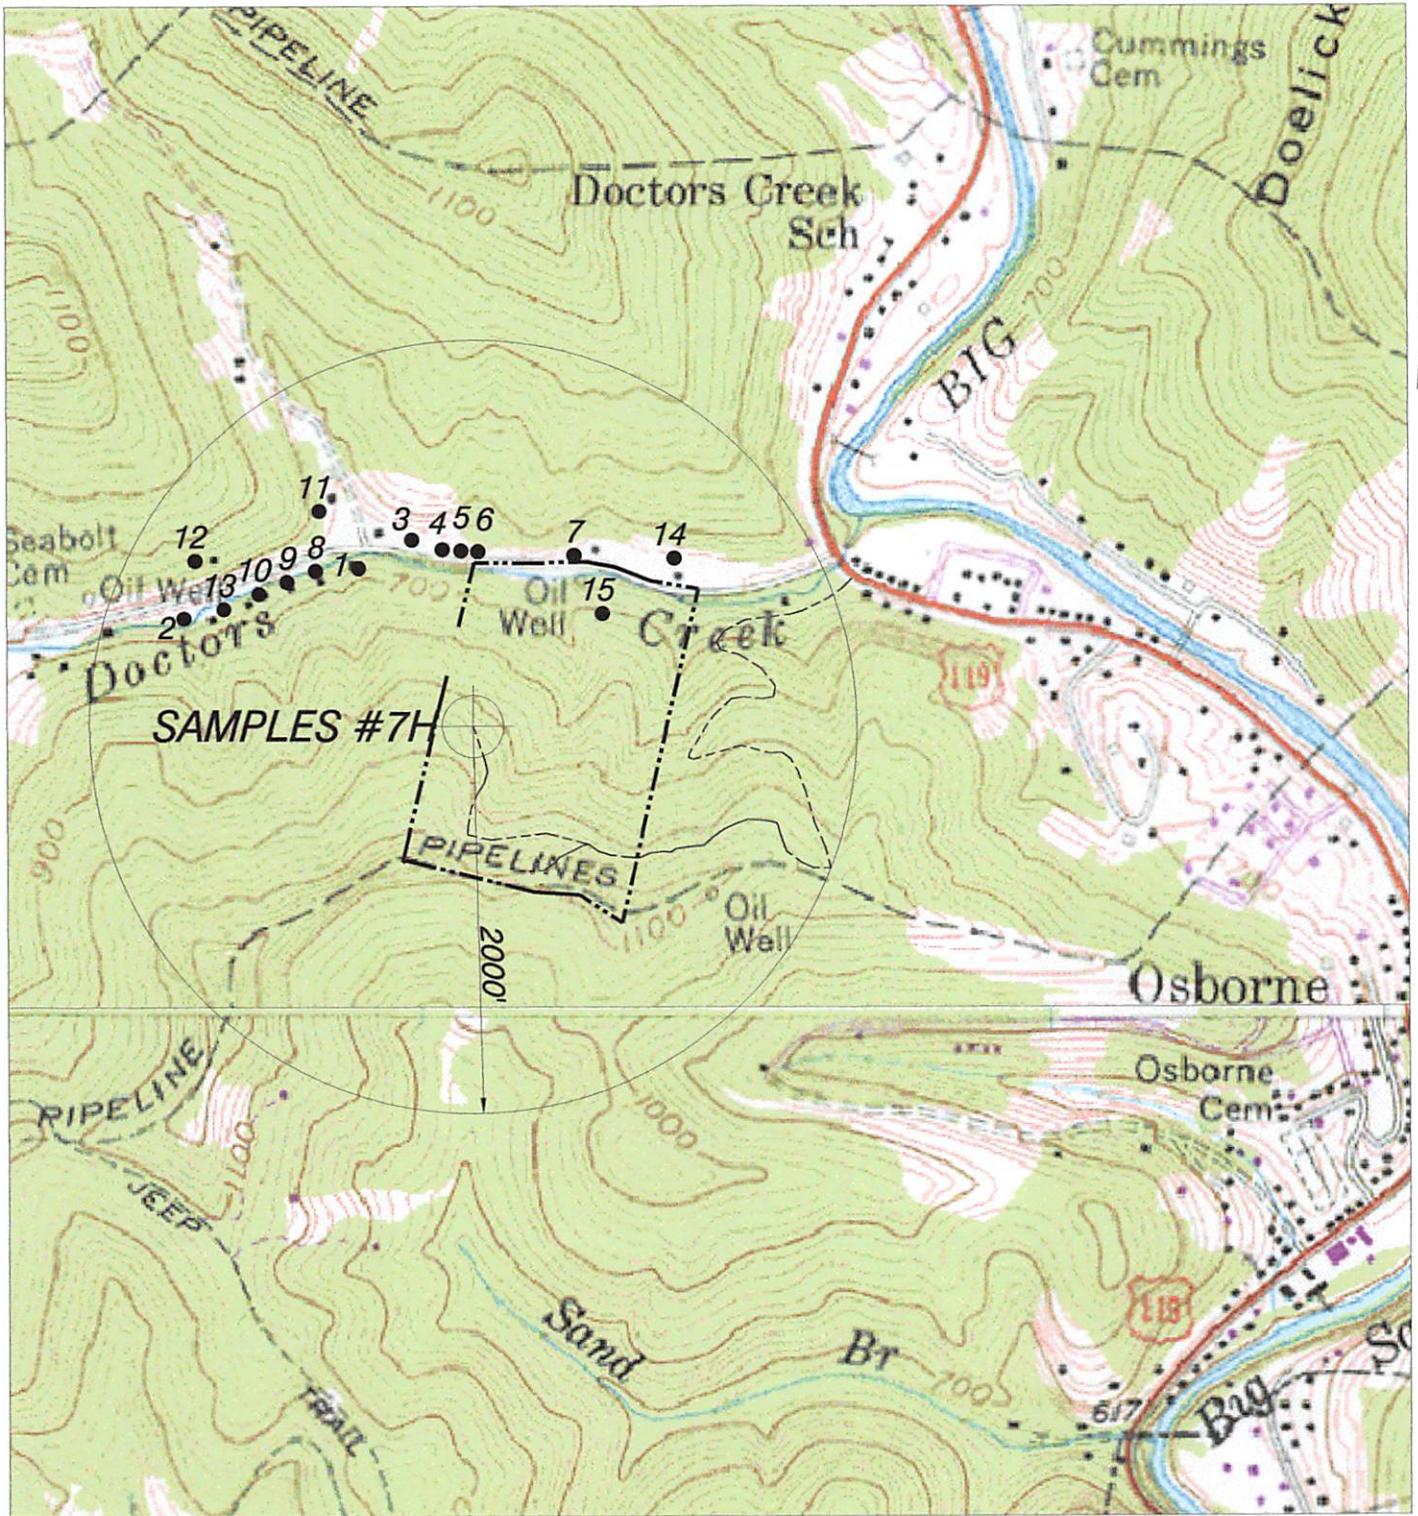

NORTH

### HUPP Surveying & Mapping

P.O. BOX 647 GRANTSVILLE, WV 26147  
PH: (304)354-7035 E-MAIL: hupp@frontiernet.net

1" = 1000'  
CLIO Quad

CUNNINGHAM ENERGY  
3230 PENNSYLVANIA AVE.  
CHARLESTON, WV 25302

10/14/2016

WW-9  
(5/16)

3906380

API Number 47 - 039 - \_\_\_\_\_  
Operator's Well No. SAMPLES 7H

STATE OF WEST VIRGINIA  
DEPARTMENT OF ENVIRONMENTAL PROTECTION  
OFFICE OF OIL AND GAS  
FLUIDS/ CUTTINGS DISPOSAL & RECLAMATION PLAN

Operator Name CUNNINGHAM ENERGY, LLC OP Code 494508594

Watershed (HUC 10) DOCTOR'S CREEK Quadrangle CLIO 7.5'

Do you anticipate using more than 5,000 bbls of water to complete the proposed well work? Yes  No

Will a pit be used? Yes  No

If so, please describe anticipated pit waste: DRILL CUTTINGS, FLUIDS FROM DRILLING AND FRACTURING.

Will a synthetic liner be used in the pit? Yes  No  If so, what ml.? 30 MIL

Proposed Disposal Method For Treated Pit Wastes:

- Land Application (if selected provide a completed form WW-9-GPP)
- Underground Injection ( UIC Permit Number 2D0392210 )
- \_\_\_\_ Reuse (at API Number \_\_\_\_\_ )
- \_\_\_\_ Off Site Disposal (Supply form WW-9 for disposal location)
- \_\_\_\_ Other (Explain \_\_\_\_\_)

Will closed loop system be used? If so, describe: NO

Drilling medium anticipated for this well (vertical and horizontal)? Air, freshwater, oil based, etc. AIR; FRESHWATER

-If oil based, what type? Synthetic, petroleum, etc. \_\_\_\_\_

Additives to be used in drilling medium? SOAP; KCL AND/OR CLAY STABILIZER

Drill cuttings disposal method? Leave in pit, landfill, removed offsite, etc. LEAVE IN PIT/HAUL IF NEEDED

-If left in pit and plan to solidify what medium will be used? (cement, lime, sawdust) CEMENT & LIME

-Landfill or offsite name/permit number? CITY OF CHARLESTON LANDFILL

Permittee shall provide written notice to the Office of Oil and Gas of any load of drill cuttings or associated waste rejected at any West Virginia solid waste facility. The notice shall be provided within 24 hours of rejection and the permittee shall also disclose where it was properly disposed.

I certify that I understand and agree to the terms and conditions of the GENERAL WATER POLLUTION PERMIT issued on April 1, 2016, by the Office of Oil and Gas of the West Virginia Department of Environmental Protection. I understand that the provisions of the permit are enforceable by law. Violations of any term or condition of the general permit and/or other applicable law or regulation can lead to enforcement action.

I certify under penalty of law that I have personally examined and am familiar with the information submitted on this application form and all attachments thereto and that, based on my inquiry of those individuals immediately responsible for obtaining the information, I believe that the information is true, accurate, and complete. I am aware that there are significant penalties for submitting false information, including the possibility of fine or imprisonment.


Company Official Signature \_\_\_\_\_

Company Official (Typed Name) RYAN E. M. GUNNINGHAM

Company Official Title PRESIDENT

Subscribed and sworn before me this 31 day of AUGUST 2016

\_\_\_\_\_  
My commission expires 08/31/2016 January 23, 2022

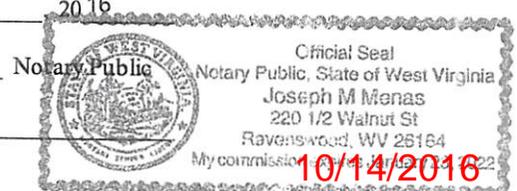

Operator's Well No. SAMPLES 7H

Proposed Revegetation Treatment: Acres Disturbed 2.75 Prevegetation pH \_\_\_\_\_

Lime 3 Tons/acre or to correct to pH 6.5

Fertilizer type 10-10-10

Fertilizer amount 1/3 TON lbs/acre

Mulch HAY - 2 Tons/acre

Seed Mixtures

Temporary		Permanent	
Seed Type	lbs/acre	Seed Type	lbs/acre
KY - 31	40	ORCHID GRASS	15
ALSIKE CLOVER	5	ALSIKE CLOVER	5
ANNUAL RYE	15		

Attach:

Maps(s) of road, location, pit and proposed area for land application (unless engineered plans including this info have been provided). If water from the pit will be land applied, provide water volume, include dimensions (L, W, D) of the pit, and dimensions (L, W), and area in acres, of the land application area.

Photocopied section of involved 7.5' topographic sheet.

Plan Approved by: [Signature]

Comments: SEE Addendum

Title: [Signature] Date: 9-1-16

Field Reviewed?  Yes  No

STATE OF WEST VIRGINIA  
DEPARTMENT OF ENVIRONMENTAL PROTECTION  
OFFICE OF OIL AND GAS  
GROUNDWATER PROTECTION PLAN

Operator Name: CUNNINGHAM ENERGY, LLC  
Watershed (HUC 10): DOCTORS CREEK Quad: CLIO 7.5  
Farm Name: ROBERT HUFFMAN

- 1. List the procedures used for the treatment and discharge of fluids. Include a list of all operations that could contaminate the groundwater.

Prior to discharge of fluid from a drilling pit, the fluid will be circulated by placing a pump with suction in one end of the pit and the fluid discharged into the other end of the pit, lime will be added as necessary to the discharge end of the pit, and the fluid circulated for turnover of two pit volumes. Field samples will be taken of the pit fluid to determine pre-discharge parameters respective to WVDEP - OOG regulations; and, any visible free floating oil other than trace amounts that may be present will be removed from the suction/discharge area of the pit. Samples will be taken at various points of the discharge for testing.

- 2. Describe procedures and equipment used to protect groundwater quality from the list of potential contaminant sources above.

Drilling pits will be lined with a minimum of 30 mil thickness synthetic liner. Drill cuttings disposal will be in conformance with the Fluids/Cuttings Disposal & Reclamation Plan (Form WW-9) as submitted within the application for this well. Land application of treated drilling pit wastewaters will conform with the applicable procedures specified within the WVDEP OOG's General Water Pollution Control Permit No. GP-WV-1-88.

- 3. List the closest water body, distance to closest water body, and distance from closest Well Head Protection Area to the discharge area.

Doctor's Creek is the closest water body this well will be approximately 1/2 mile from this water body. The closest WV Groundwater Public Water Supply Intake is Carbide Rec. Club, Blue Creek Well, Well #1 and the closest WV Surface Water Downstream Public Water Supply Intake is WVAWC Kan. Valley Dist. WVAWC Kan. Valley Primary Elk River.

- 4. Summarize all activities at your facility that are already regulated for groundwater protection.

Well drilling, associated casing installation and cementing, well stimulation, and other typical activities as may be encountered during the exploratory, developmental, maintenance/reworking, treatment operations and closure phases of this well are already regulated in the well work permit and provide groundwater protection measures.

OFFICE RECEIVED  
Oil and Gas  
SEP 01 2016  
WV Department of  
Environmental Protection

- 5. Discuss any existing groundwater quality data for your facility or an adjacent property.

No existing groundwater quality data is known to currently be available for this site. Cunningham Energy, LLC has provided a written request to the respective surface owner/occupant seeking permission to perform water well/spring analytical testing. We will perform all requested testing by these surface owner/occupants.

6. Provide a statement that no waste material will be used for deicing or fill material on the property.

No waste material originating from this well site will be used for either deicing purposes or as fill material upon the property. Land application of drilling pit fluid may, however, be conducted in conformance with the applicable procedures specified within the WVDEP, OOG's General Water Pollution Control Permit No. GP-WV-1-88. Additionally, drill cuttings may remain in place in conformance with the Fluids/Cuttings Disposal and Reclamation Plan as submitted within the approved application for this well.

7. Describe the groundwater protection instruction and training to be provided to the employees. Job procedures shall provide direction on how to prevent groundwater contamination.

The groundwater protection instruction and training for employees will include required reading of this Groundwater Protection Plan (GPP). The GPP will also be discussed in employee meetings. New employees will be required to review the GPP.

8. Provide provisions and frequency for inspections of all GPP elements and equipment.

The well operator will perform quarterly self-inspections of respective equipment and all GPP elements.

Signature:



Date:

8/22/16

No existing groundwater quality data is known to currently be available for this site. Cunningham Energy, LLC has provided a written request to the respective surface owner/occupant seeking permission to perform water well/spring analytical testing. We will perform all requested testing by these surface owner/occupants.

6. Provide a statement that no waste material will be used for deicing or fill material on the property.

No waste material originating from this well site will be used for either deicing purposes or as fill material upon the property. Land application of drilling pit fluid may, however, be conducted in conformance with the applicable procedures specified within the WVDEP, OOG's General Water Pollution Control Permit No. GP-WV-1-88. Additionally, drill cuttings may remain in place in conformance with the Fluids/Cuttings Disposal and Reclamation Plan as submitted within the approved application for this well.

7. Describe the groundwater protection instruction and training to be provided to the employees. Job procedures shall provide direction on how to prevent groundwater contamination.

The groundwater protection instruction and training for employees will include required reading of this Groundwater Protection Plan (GPP). The GPP will also be discussed in employee meetings. New employees will be required to review the GPP.

8. Provide provisions and frequency for inspections of all GPP elements and equipment.

The well operator will perform quarterly self-inspections of respective equipment and all GPP elements.

Signature: 

Date: 8/22/16

1. THE INFORMATION SHOWN HEREIN IS THE PROPERTY OF ALLIANCE CONSULTING, INC. AND IS NOT TO BE REPRODUCED OR TRANSMITTED IN ANY FORM OR BY ANY MEANS, ELECTRONIC OR MECHANICAL, INCLUDING PHOTOCOPYING, RECORDING, OR BY ANY INFORMATION STORAGE AND RETRIEVAL SYSTEM, WITHOUT THE WRITTEN PERMISSION OF ALLIANCE CONSULTING, INC.

PIT NO. 1  
 Pit Capacity Volume: 22,800 C.F.  
 Area: 1,026.31 C.Y. 0.84 Acres  
 Elevation Range: 239.10 to 249.00

PIT NO. 2  
 Pit Capacity Volume: 28,000 C.F.  
 Area: 1,332.33 C.Y. 0.84 Acres  
 Elevation Range: 236.50 to 249.00

TOTAL SITE EXCAVATION  
 Pit Volume: 81,834.5 C.F. 12,225.0 C.Y.

NOTE:  
 FOR CHECK SECTION, REFER TO DRAWING  
 NOS. B18-201-E2 AND B18-201-E3

DRAWING NO. B18-201-E1  
 FIGURE NO. 1

SITE PLAN MAP  
 SHEET NO. 4 WELL PAD  
 PROPOSED PAD AND TRENCH AND PITS  
 HANNAH COUNTY, WEST VIRGINIA  
 CUMMINGS ENERGY LLC  
 2320 PINEVALE AVENUE, CHESTER, WEST VIRGINIA 25320


ALLIANCE CONSULTING, INC.  
 CONSULTING ENGINEERS AND ARCHITECTS

SCALE  
 1" = 40 FEET

LEGEND  
 PROPOSED CONTOURS  
 EXISTING GROUND  
 SURVEY POINT FOR  
 CLEARING AND REVEAL

THE "SITE PLAN" OF THIS PROJECT IS SUBJECT TO CHANGE IN ACCORDANCE WITH THE REQUIREMENTS OF THE STATE OF WEST VIRGINIA. THE INFORMATION SHOWN HEREIN IS THE PROPERTY OF ALLIANCE CONSULTING, INC. AND IS NOT TO BE REPRODUCED OR TRANSMITTED IN ANY FORM OR BY ANY MEANS, ELECTRONIC OR MECHANICAL, INCLUDING PHOTOCOPYING, RECORDING, OR BY ANY INFORMATION STORAGE AND RETRIEVAL SYSTEM, WITHOUT THE WRITTEN PERMISSION OF ALLIANCE CONSULTING, INC.

GENERAL LOCATION MAP  
 SCALE: 1" = 1 MILE

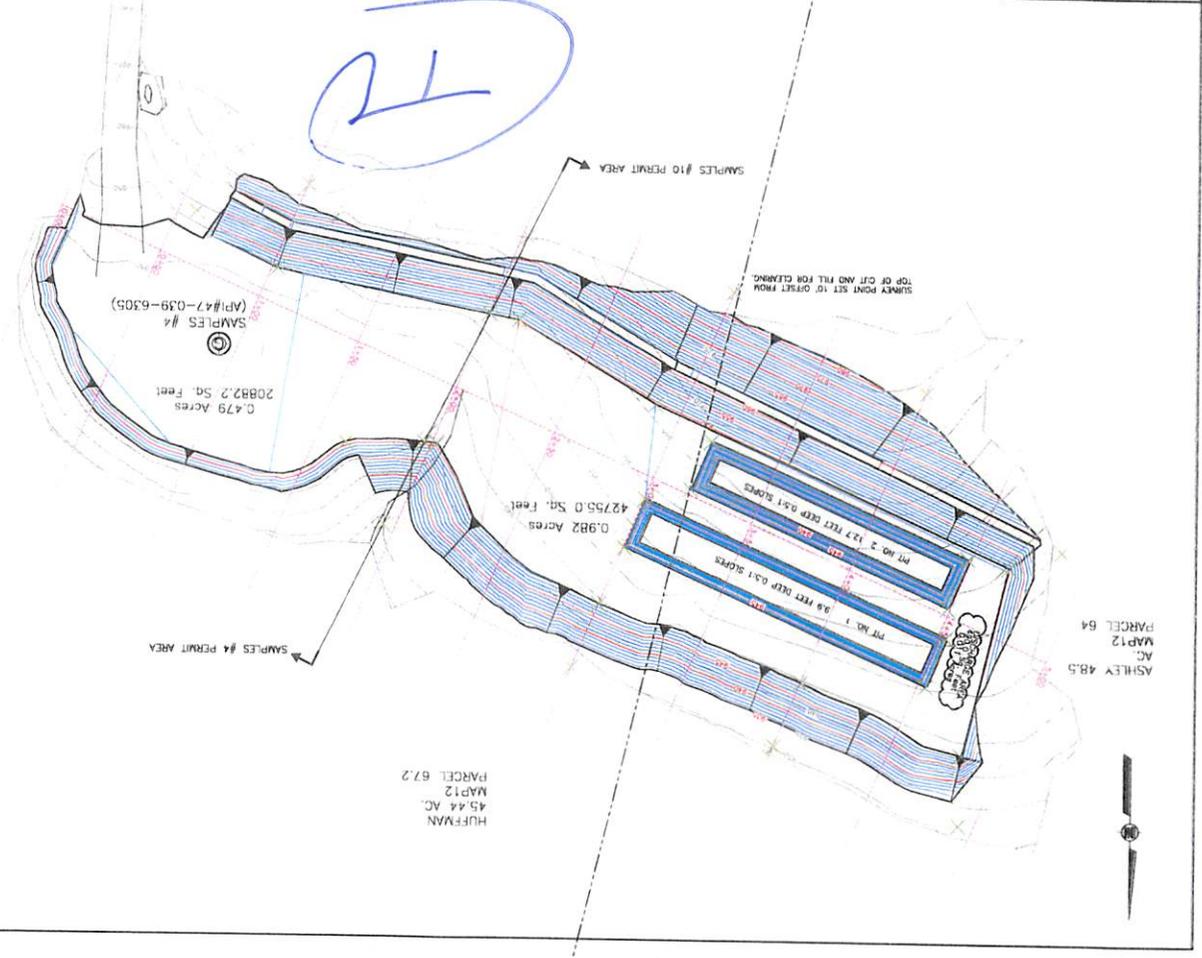

3906380


10/14/2016

# CUNNINGHAM ENERGY, LLC. SAMPLES #7H

FILED IN DEPT. OF ENVIRONMENTAL PROTECTION  
 SEP 01 2015

Drawing Not To Scale

NORTH

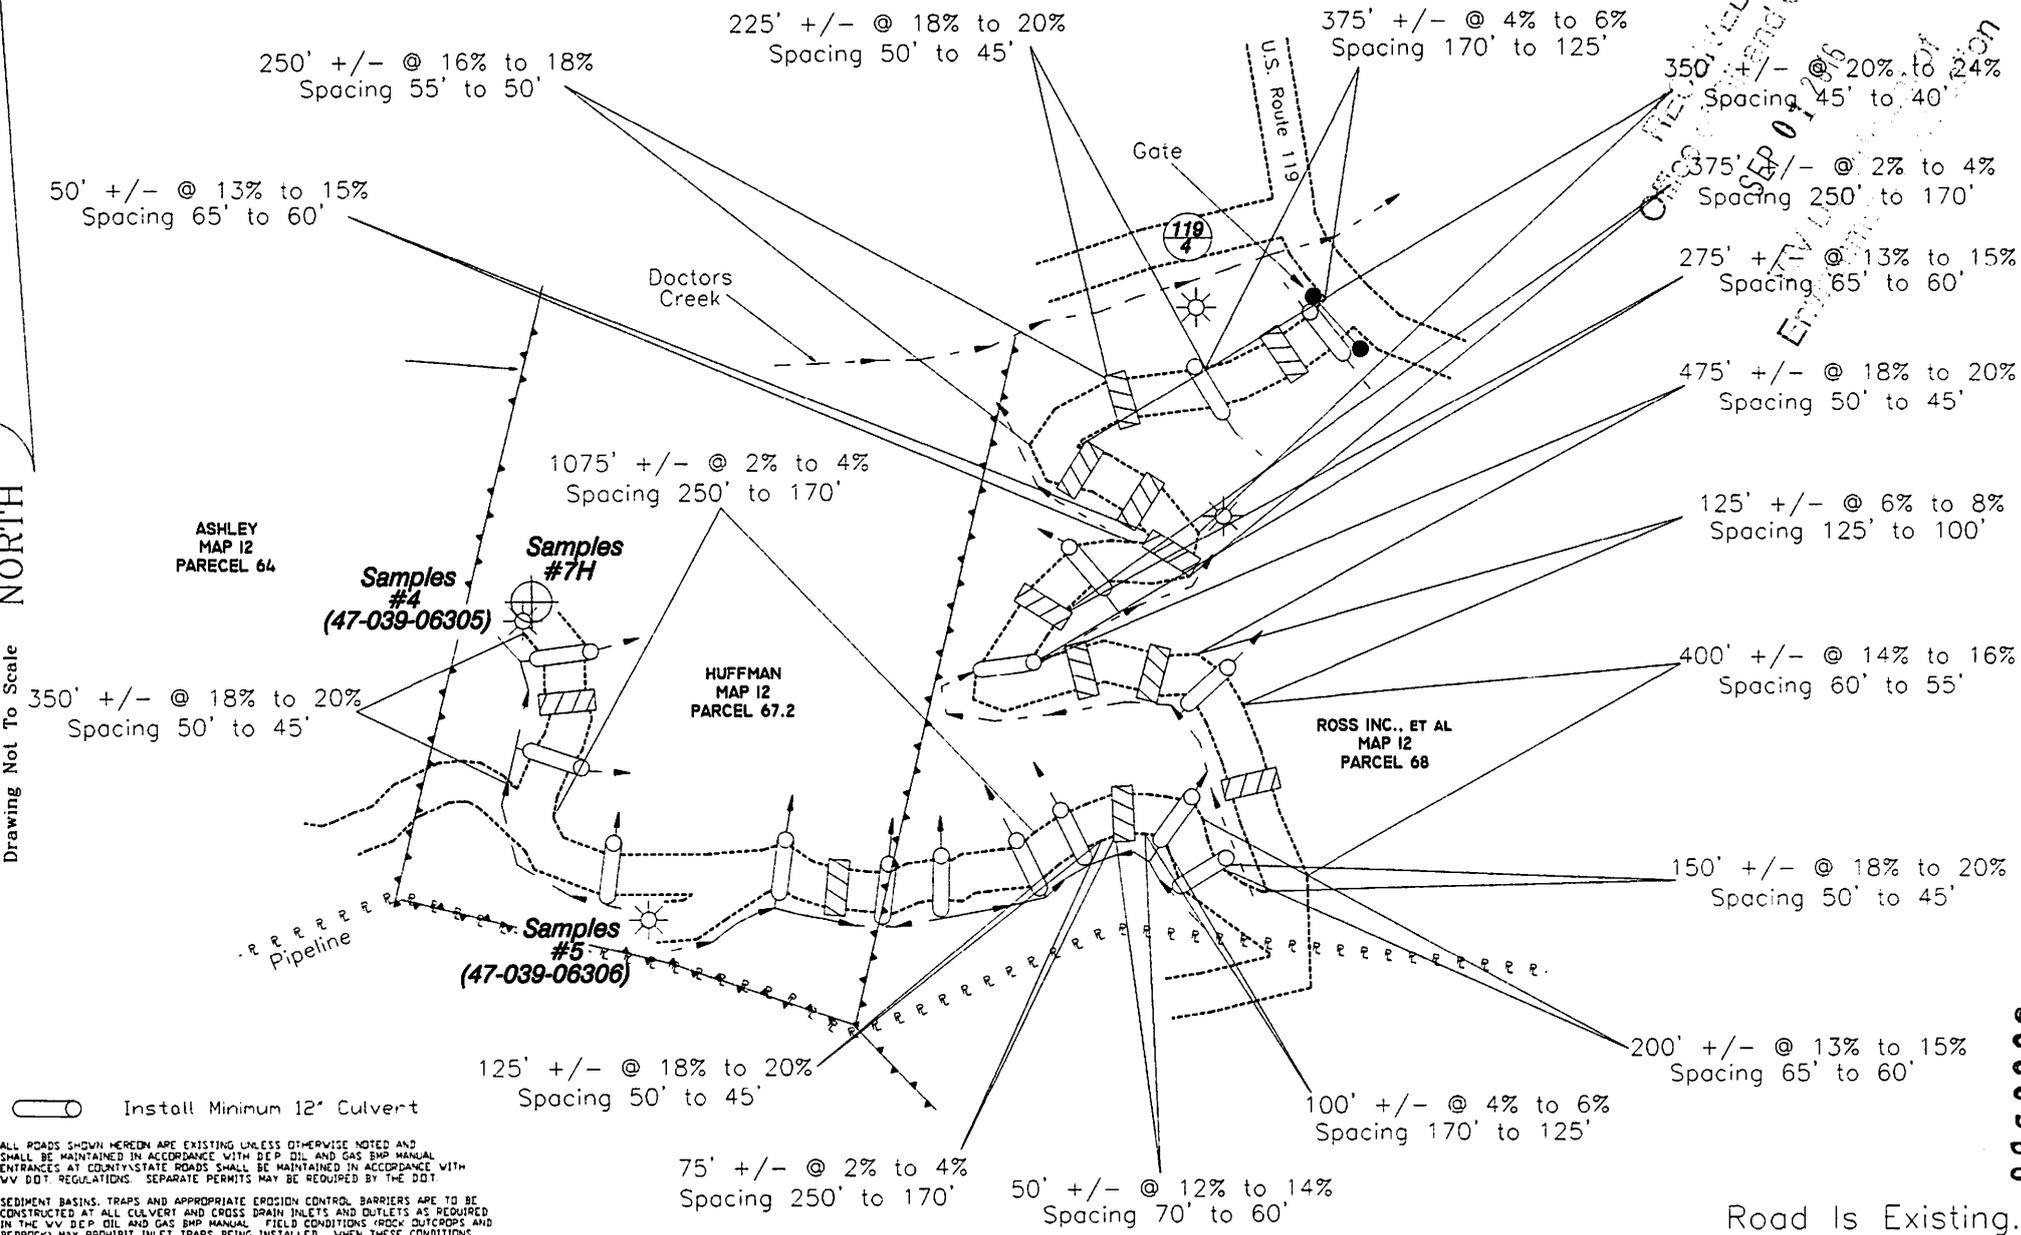

Install Minimum 12" Culvert

ALL ROADS SHOWN HEREON ARE EXISTING UNLESS OTHERWISE NOTED AND SHALL BE MAINTAINED IN ACCORDANCE WITH DEP OIL AND GAS BMP MANUAL ENTRANCES AT COUNTY/STATE ROADS SHALL BE MAINTAINED IN ACCORDANCE WITH WV DOT REGULATIONS. SEPARATE PERMITS MAY BE REQUIRED BY THE DOT.

SEDIMENT BASINS, TRAPS AND APPROPRIATE EROSION CONTROL BARRIERS ARE TO BE CONSTRUCTED AT ALL CULVERT AND CROSS DRAIN INLETS AND OUTLETS AS REQUIRED IN THE WV DEP OIL AND GAS BMP MANUAL. FIELD CONDITIONS (ROCK OUTCROPS AND BEDROCK) MAY PROHIBIT INLET TRAPS BEING INSTALLED. WHEN THESE CONDITIONS EXIST, ADDITIONAL EROSION CONTROL MEASURES SHALL BE EVALUATED AND UTILIZED.

EARTHWORK CONTRACTORS ARE RESPONSIBLE FOR NOTIFYING TO THE OPERATOR AND INSPECTOR PRIOR TO ANY DEVIATION FROM THIS PLAN.

CONTRACTORS/COMPANY ARE RESPONSIBLE FOR LOCATING UTILITIES WHETHER SHOWN ON THIS PLAN OR NOT.


TEMPORARILY SEED AND MULCH ALL SLOPES AFTER CONSTRUCTION OF LOCATION CUT AND STACK ALL TIMBER ABOVE 6-INCHES IN DIAMETER AND THICKER STACK BRUSH BELOW LOCATION FOR SEDIMENT CONTROL.


**HUPP Surveying & Mapping**  
 P.O. BOX 647 GRANTSVILLE, WV 26147  
 PH: (304)354-7035 E-MAIL: hupp@frontiernet.net

Drafted BY:	Date Drafted:	Job Number:
DB	03/11/15	W20112041

3806380

Road Is Existing.

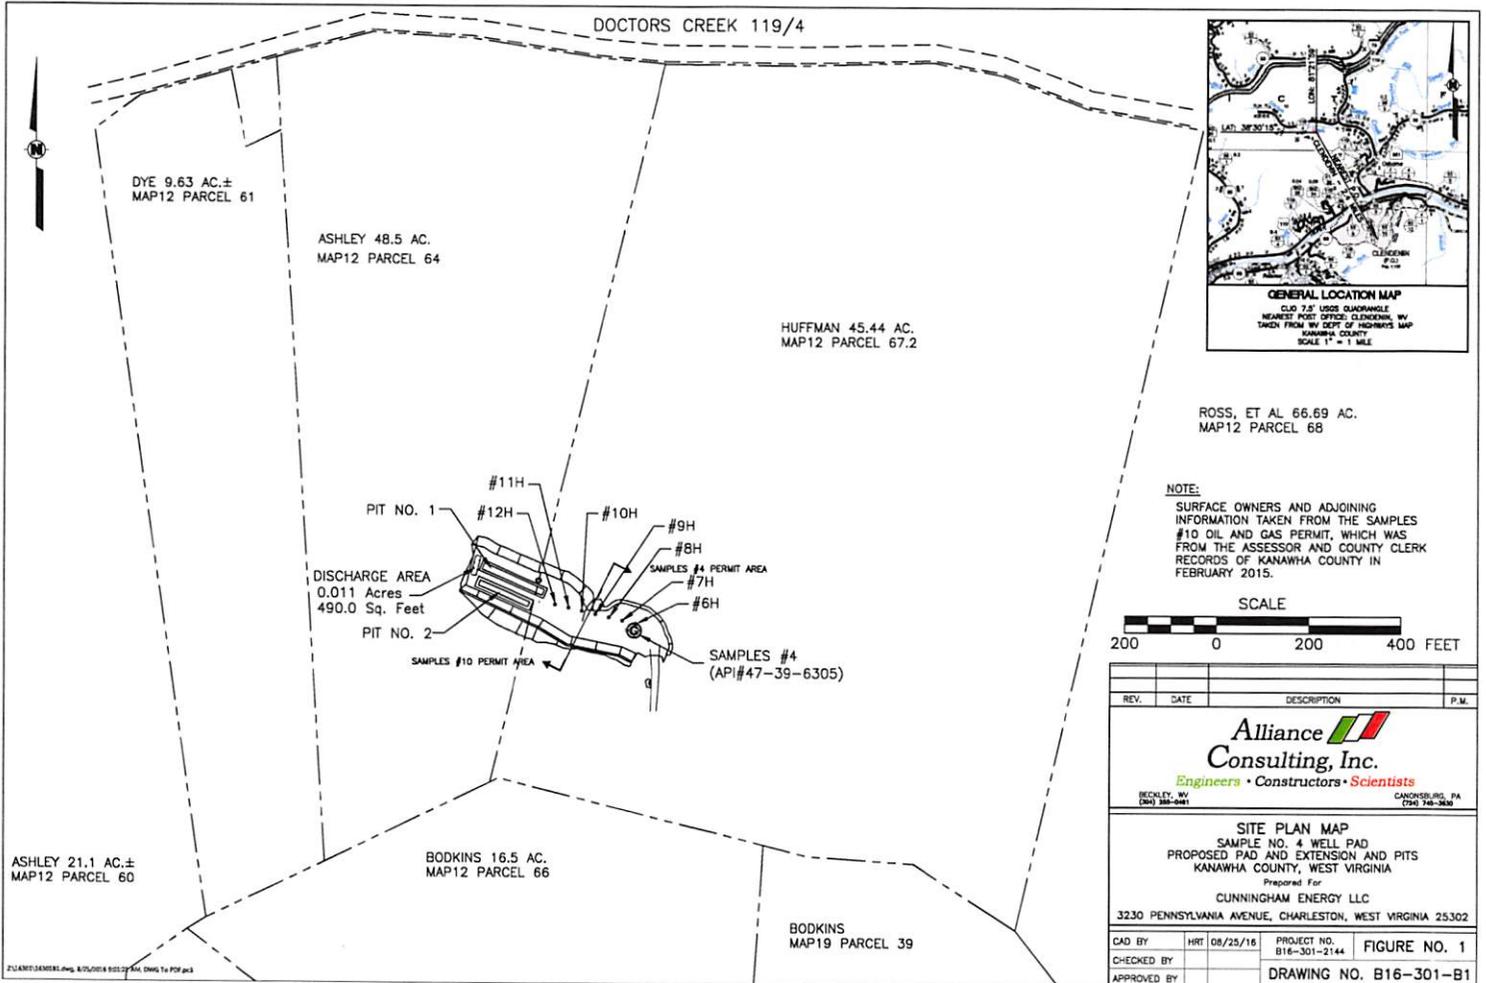

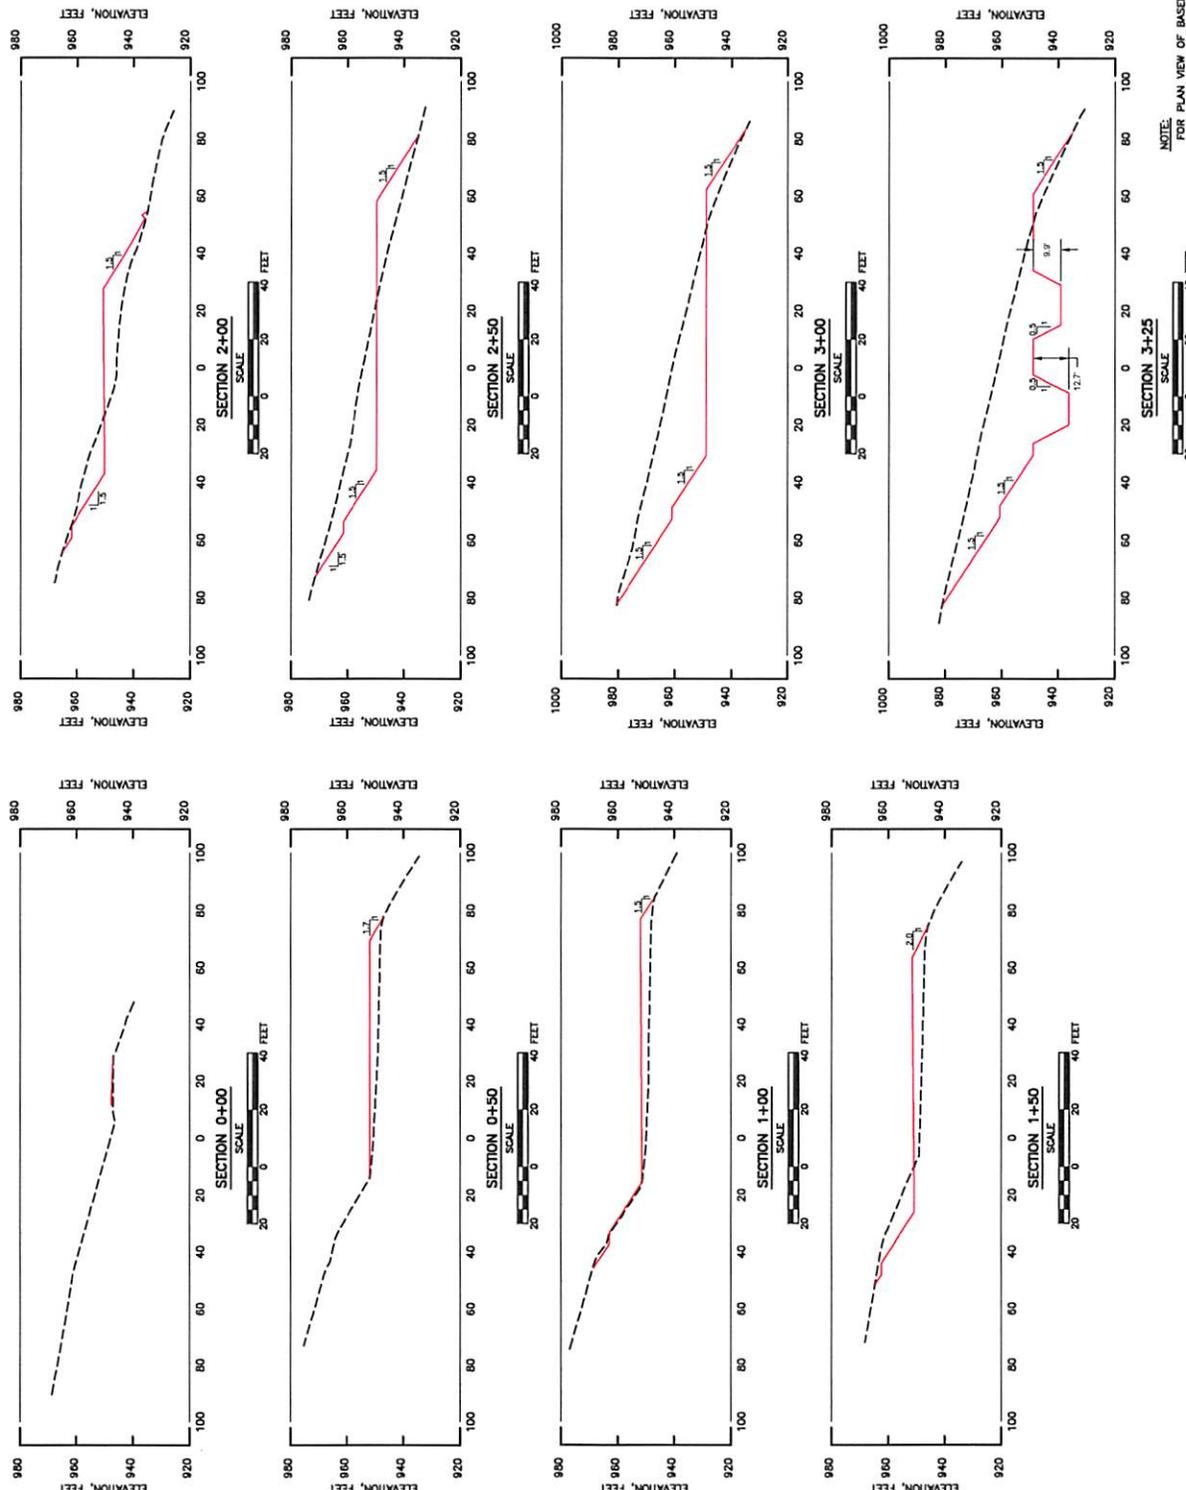

NOTE:  
FOR PLAN VIEW OF BASELINE CROSS  
SECTION, REFER TO DRAWING NO.  
B16-301-E1.

THE UNDERSIGNED HEREBY CERTIFY THAT THE INFORMATION CONTAINED AND SHOWN TO THE BEST OF MY KNOWLEDGE AND BELIEF IS TRUE AND CORRECT AND THAT I AM A LICENSED PROFESSIONAL ENGINEER IN THE STATE OF WEST VIRGINIA. I AM NOT PROVIDING ANY GUARANTEE OR WARRANTY FOR THE INFORMATION CONTAINED HEREIN. 

ACKNOWLEDGED BEFORE ME A NOTARY PUBLIC,  
THIS \_\_\_\_\_ DAY OF \_\_\_\_\_, 2016.  
NOTARY PUBLIC  
STATE OF WEST VIRGINIA


REV	DATE	DESCRIPTION	P.M.
A	10/03/16	CHANGED PFT SIZE	

**Alliance Consulting, Inc.**  
Engineers • Constructors • Scientists  
OAKRIDGE, TN

**BASELINE CROSS SECTIONS STATION 0+00 THROUGH 4+00**  
PROPOSED PAD AND EXTENSION AND PITS  
CLAY COUNTY, WEST VIRGINIA

CUNNINGHAM ENERGY LLC  
1212 STAUNTON ROAD, CHARLESTON, WEST VIRGINIA 25314

JOB BY: JMS 07/26/16 PROJECT NO.: B16-301-E1  
CHECKED BY: DATE: DRAWING NO.: B16-301-E2

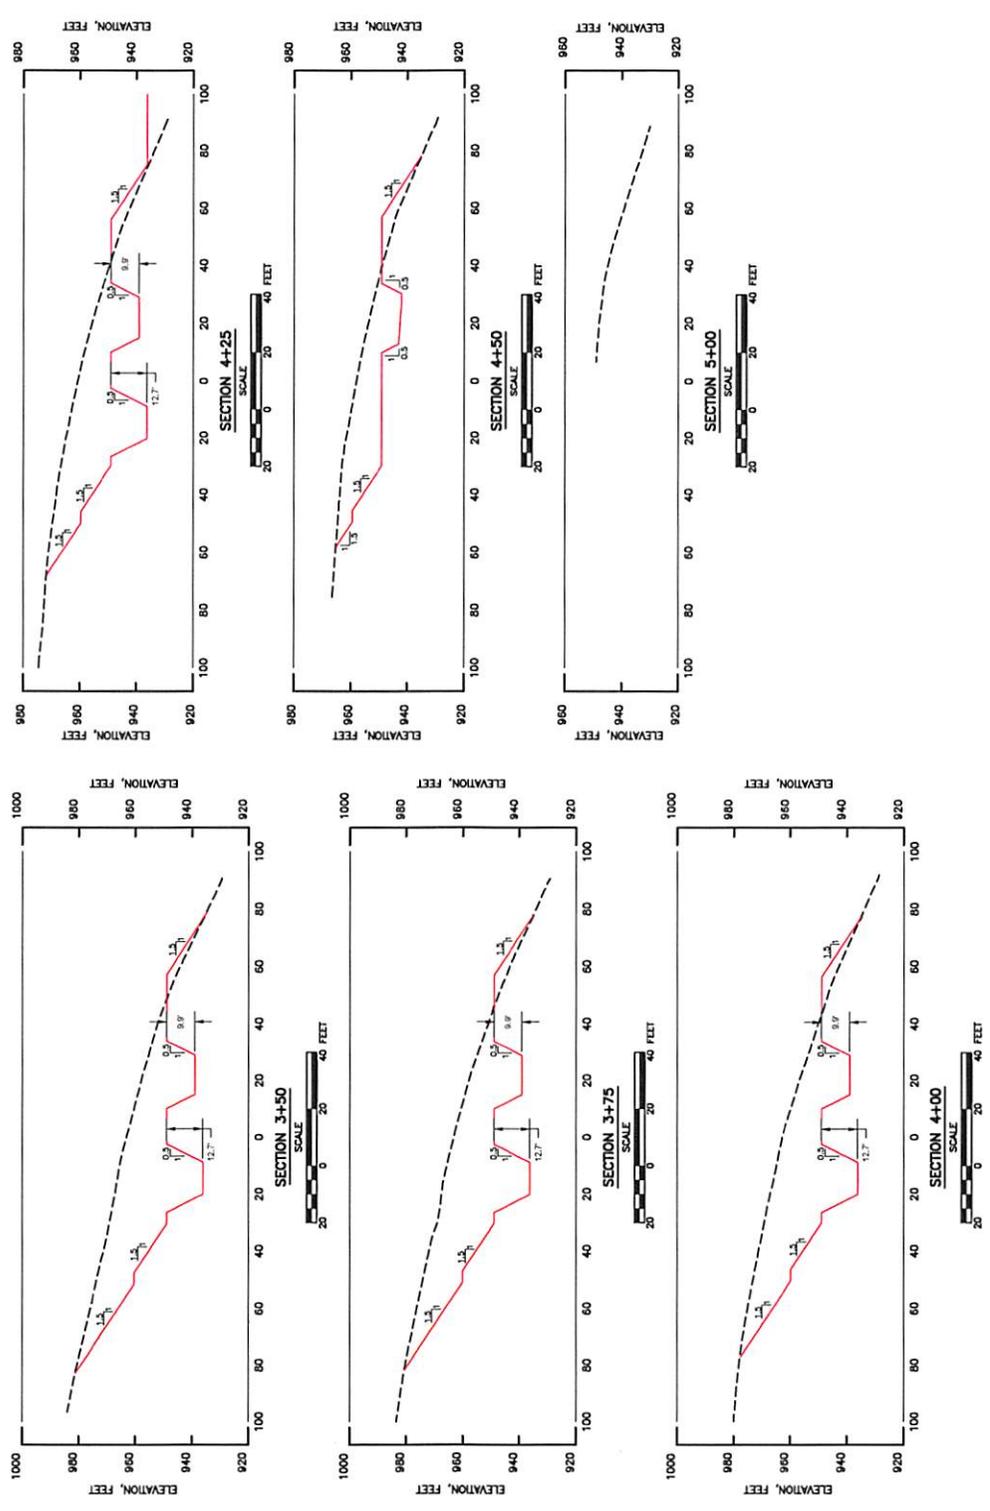


NOTE:  
FOR PLAN VIEW OF BASELINE CROSS  
SECTION REFER TO DRAWING NO.  
B16-301-E1.

I, THE UNDERSIGNED, HEREBY CERTIFY THAT THE WORK  
CORRECT AND SHOWN TO THE BEST OF MY KNOWLEDGE AND BELIEF  
IN ACCORDANCE WITH THE REQUIREMENTS OF THE SUPPLEMENTAL T&E OF  
THIS CONTRACT.

ACKNOWLEDGED BEFORE ME A NOTARY PUBLIC,  
THIS \_\_\_\_\_ DAY OF \_\_\_\_\_, 2016, MY COMMISSION EXPIRES  
\_\_\_\_\_.

THE TERM "ENGINEER" AS USED HEREIN IS INTENDED TO MEAN AN  
INDIVIDUAL WHOSE EDUCATION AND TRAINING IS IN THE FIELD OF  
ENGINEERING. THE PROFESSION OF ENGINEERING IS A DISTINGUISHED  
CAREER AND IS NOT TO BE CONFUSED WITH THE TERM "ENGINEER"  
AS USED IN THE FIELD OF CONSTRUCTION. THE ENGINEER DOES  
NOT GUARANTEE THE ACCURACY OF THE INFORMATION PROVIDED IN THIS  
CONTRACT DOCUMENT. APPLICABLE LOCAL, STATE, FEDERAL, REGULATIONS  
AND ORDINANCES.

LEGEND:  
--- EXISTING GROUND  
— PROPOSED GROUND

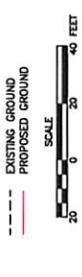

REV.	DATE	CHANGED BY	DESCRIPTION	PAGE
A	10/20/16			1

**Alliance Consulting, Inc.**  
 Engineers • Constructors • Scientists  
 CHARLOTTE, NC  
 CHANDLER, AZ


**BASELINE CROSS SECTIONS STATION**  
 3+40 THROUGH 5+00  
 SAMPLE NO. 4 WELL PAD  
 PROPOSED PAD AND EXTENSION AND PITS  
 CLAY COUNTY, WEST VIRGINIA  
 CUNNINGHAM ENERGY LLC  
 1212 STAUNTON ROAD, CHARLESTON, WEST VIRGINIA, 25314

CAD BY: JMO/DTZ/16  
 PROJECT NO.: B16-301-2144  
 FIGURE NO.: 3  
 CHECKED BY: \_\_\_\_\_  
 APPROVED BY: \_\_\_\_\_  
 DRAWING NO. B16-301-E3

# CUNNINGHAM ENERGY, LLC.

Form W-9

## SAMPLES #7H

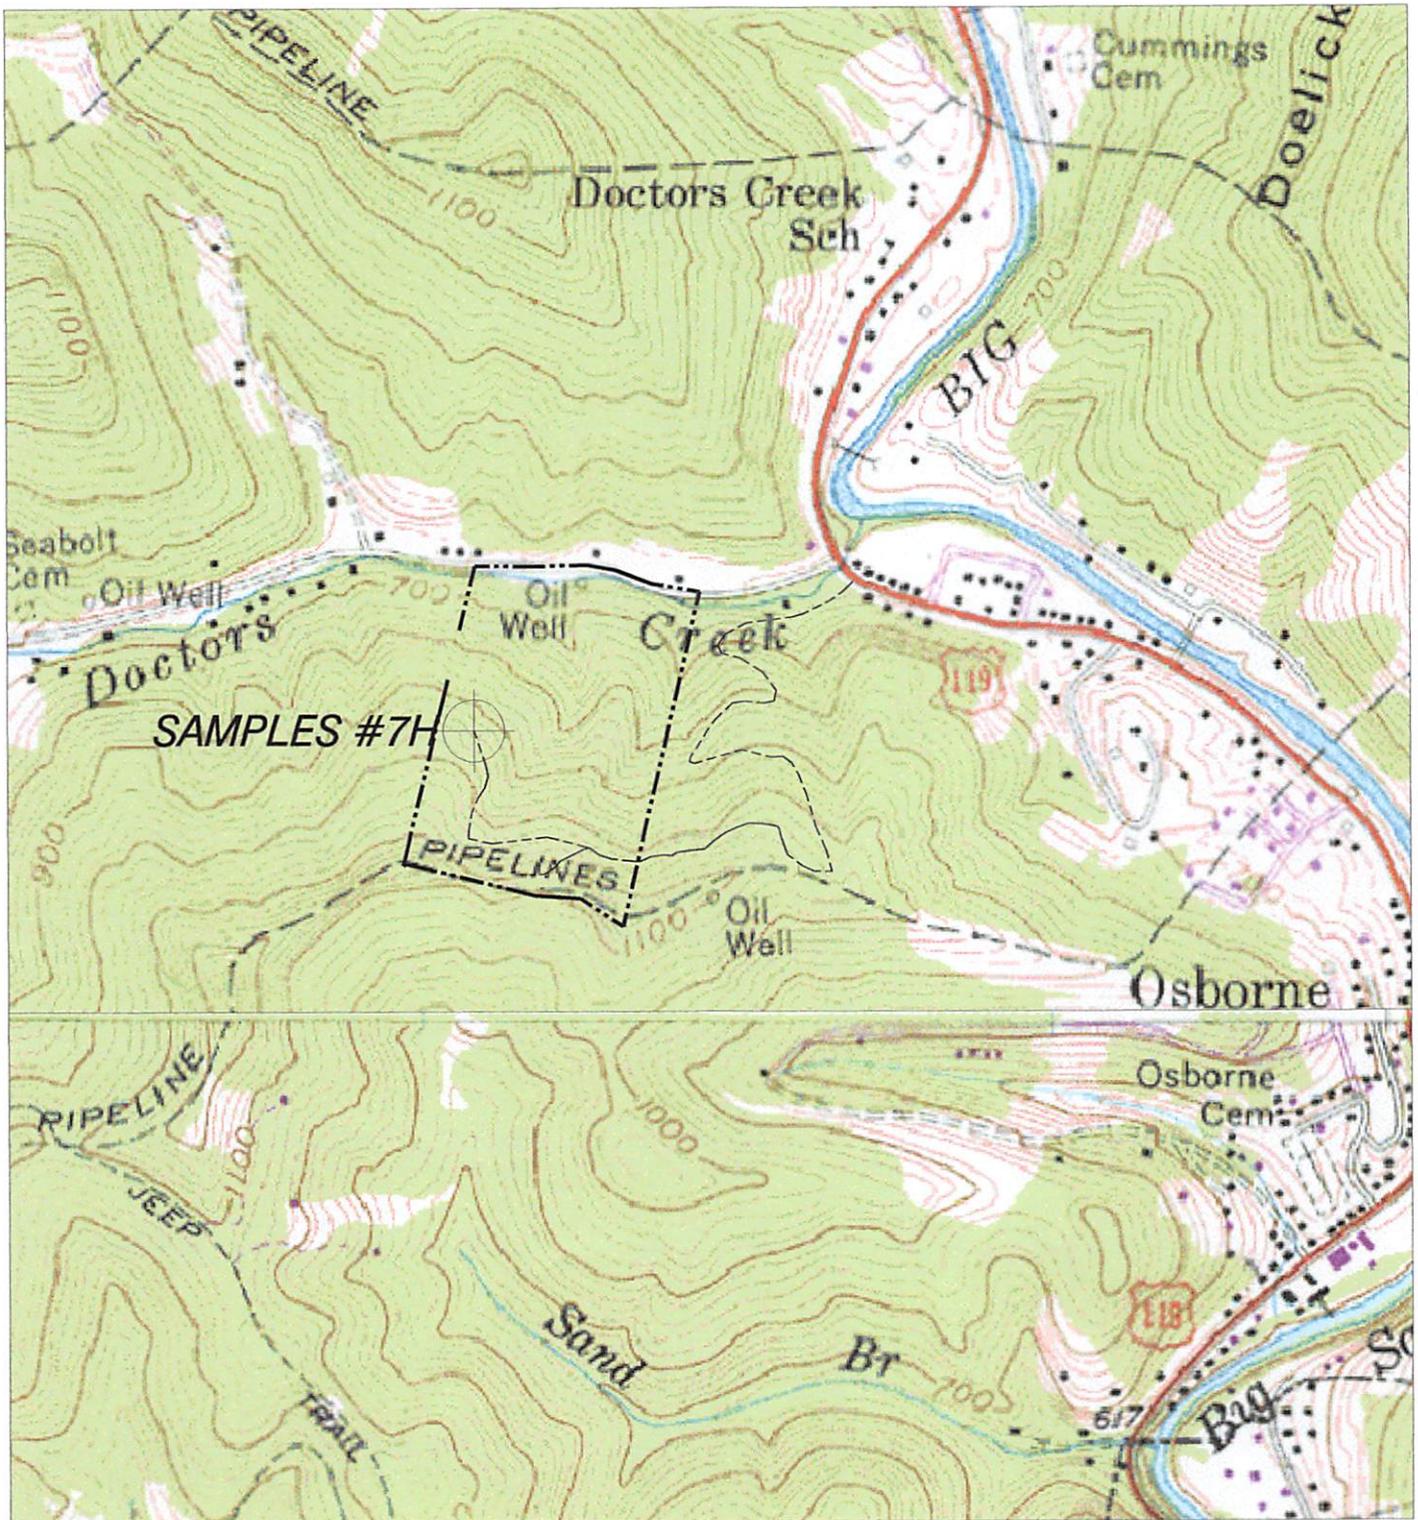

NORTH

### HUPP Surveying & Mapping

P.O. BOX 647 GRANTSVILLE, WV 26147  
PH: (304)354-7035 E-MAIL: hupp@frontiernet.net

1" = 1000'  
CLIO Quad

CUNNINGHAM ENERGY, LLC.  
3230 PENNSYLVANIA AVE.  
CHARLESTON, WV 25302

10/14/2016









# SAMPLES #7H

LATITUDE 38.3230"


LONG. 81.21276"

LONGITUDE 81.5000"

LAT. 38.30132"

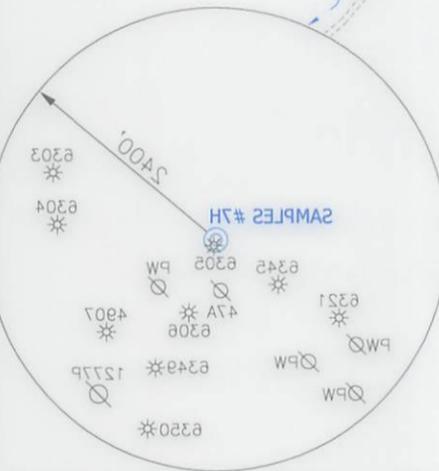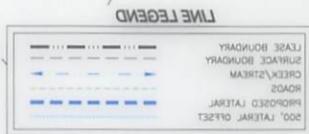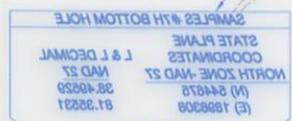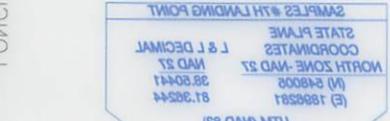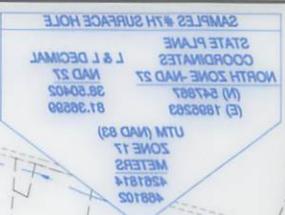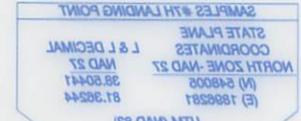

- NOTES ON SURVEY**
1. NO DWELLINGS WITHIN 65', WERE FOUND.
  2. NO WATER WELLS OR DEVELOPED SPRINGS WITHIN 250' WERE FOUND. TIES TO WELLS AND CORNERS ARE BASED ON STATE PLANE GRID.
  3. NORTH W/ SOUTH ZONE AND '27' WELL LAT. (LONG. ESTABLISHED BY DPT(SUB-METER GRADE). SURFACE OWNER AND ADJOINER INFORMATION TAKEN FROM THE ASSESSOR AND COUNTY CLERK RECORDS OF KANAWHA COUNTY IN FEBRUARY, 2015 AND INFORMATION PROVIDED BY CUNNINGHAM ENERGY, LLC.
  4. WELLS SHOWN ARE TAKEN FROM RECORDS OF WDEP.

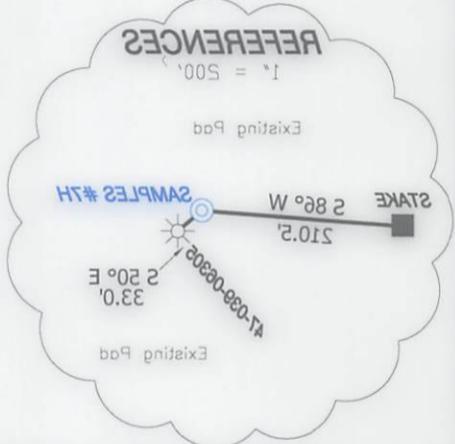

STATE OF WEST VIRGINIA  
 DIVISION OF ENVIRONMENTAL PROTECTION  
 OFFICE OF OIL AND GAS

DATE MARCH 24, 2015  
 OPERATORS WELL NO. SAMPLES #7H  
 PERMIT NO. 06380 H  
 COUNTY 47 - STATE 039 - WELL 47 - API 039



I, THE UNDERSIGNED, HEREBY CERTIFY THAT THIS PLAN IS CORRECT TO THE BEST OF MY KNOWLEDGE AND BELIEF AND SHOWS ALL THE INFORMATION REQUIRED BY LAW AND THE RULES ISSUED AND PRESCRIBED BY THE DEPARTMENT OF ENVIRONMENTAL PROTECTION.

P. 834  
 HUPP Surveying & Mapping  
 P.O. Box 647 Grantsville, WV 26147  
 (304) 354-7025 EMAIL: hupp@frontiernet.net

STATE OF WEST VIRGINIA  
 DIVISION OF ENVIRONMENTAL PROTECTION  
 OFFICE OF OIL AND GAS

FILE NO. W2041 (BK74-38)  
 SCALE 1" = 1000'  
 MINIMUM DEGREE OF ACCURACY 1/2500

WELL TYPE: OIL  GAS  INJECTION  LIQUID  WASTE  DISPOSAL  "GAS" PRODUCTION  STORAGE  DEEP  SHALLOW

LOCATION: DISTRICT BIG SANDY COUNTY KANAWHA QUADRANGLE CLIO 7.5', ELEVATION 945', WATERSHED DOCTORS CREEK

PROPOSED WORK: DRILL  CONVERT  DRILL DEEPER  REDRILL  FRACTURE OR STIMULATE  PLUG OFF OLD  PERFORATE NEW FORMATION  PLUG AND ABANDON  CLEAN OUT AND REPLUG  OTHER

PHYSICAL CHANGE IN WELL (SPECIFY) TARGET FORMATION WEIR ESTIMATED DEPTH TVD - 2,000', MD - 8,930'

DESIGNATED AGENT RYAN CUNNINGHAM  
 ADDRESS 3230 PENNSYLVANIA AVE. CHARLESTON, WV 25305

PROVEN SOURCE OF ELEVATION DGPS (SUB-METER)  
 SURFACE OWNER ROBERT HUFFMAN  
 RENTAL OWNER SOPHIA SAMPLES, et al  
 COUNTY NAME DISTRICT BIG SANDY COUNTY KANAWHA  
 LEASE ACREAGE 418.74±  
 ACREAGE 42.44±  
 QUADRANGLE CLIO 7.5',  
 WATERSHED DOCTORS CREEK

DATE MARCH 24, 2015  
 OPERATORS WELL NO. SAMPLES #7H  
 PERMIT NO. 06380 H  
 COUNTY 47 - STATE 039 - WELL 47 - API 039

10/14/2016


# SAMPLES #7H

**SAMPLES #7H SURFACE HOLE**

STATE PLANE COORDINATES  
NORTH ZONE -NAD 27  
(N) 547867  
(E) 1635263

L & L DECIMAL  
NAD 27  
38.50402  
81.36599

UTM (NAD 83)  
ZONE 17  
METERS  
4261814  
488102

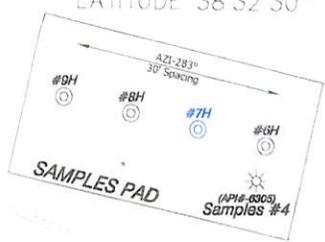

**SAMPLES #7H LANDING POINT**

STATE PLANE COORDINATES  
NORTH ZONE -NAD 27  
(N) 548005  
(E) 1896281

L & L DECIMAL  
NAD 27  
38.50441  
81.36244



UTM (NAD 83)  
ZONE 17  
METERS  
4261856  
488412

**SAMPLES #7H BOTTOM HOLE**


STATE PLANE COORDINATES  
NORTH ZONE -NAD 27  
(N) 544675  
(E) 1898308

L & L DECIMAL  
NAD 27  
38.49529  
81.35531


UTM (NAD 83)  
ZONE 17  
METERS  
4260841  
489029

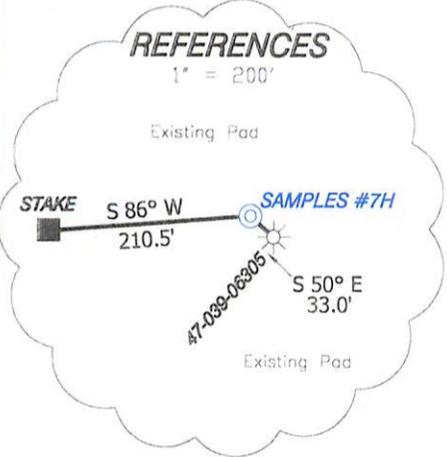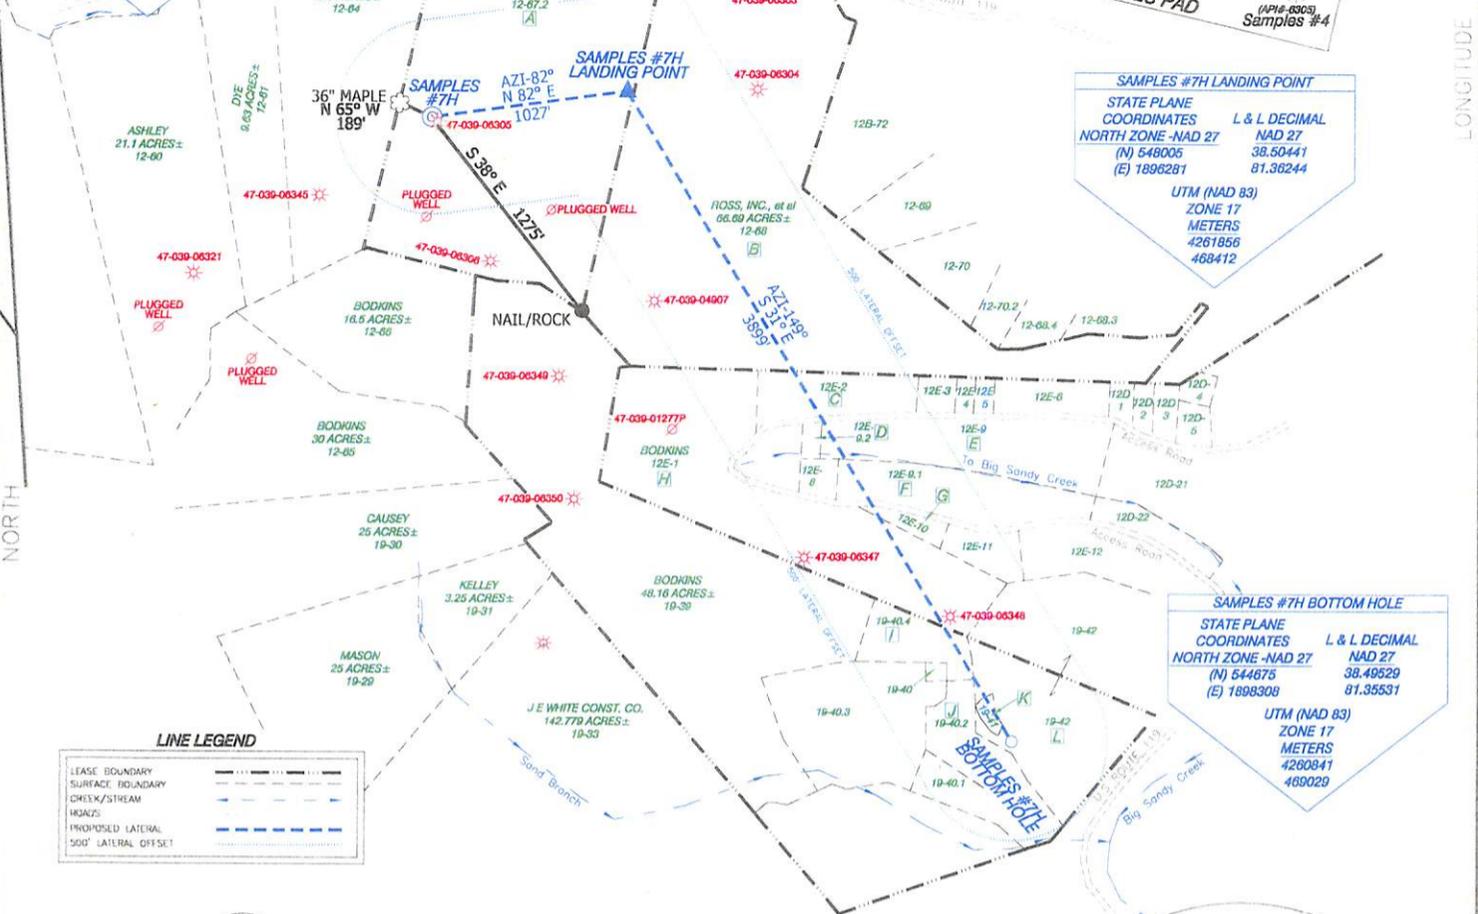

- NOTES ON SURVEY**
- NO DWELLINGS WITHIN 625' WERE FOUND.
  - NO WATER WELLS OR DEVELOPED SPRINGS WITHIN 250' WERE FOUND.
  - TIES TO WELLS AND CORNERS ARE BASED ON STATE PLANE GRID NORTH WV SOUTH ZONE NAD '27.
  - WELL LAT./LONG. ESTABLISHED BY DGPS (SUB-METER GRADE).
  - SURFACE OWNER AND ADJOINER INFORMATION TAKEN FROM THE ASSESSOR AND COUNTY CLERK RECORDS OF KANAWHA COUNTY IN FEBRUARY, 2015 AND INFORMATION PROVIDED BY CUNNINGHAM ENERGY, LLC.
  - WELLS SHOWN ARE TAKEN FROM RECORDS OF WVDEP.

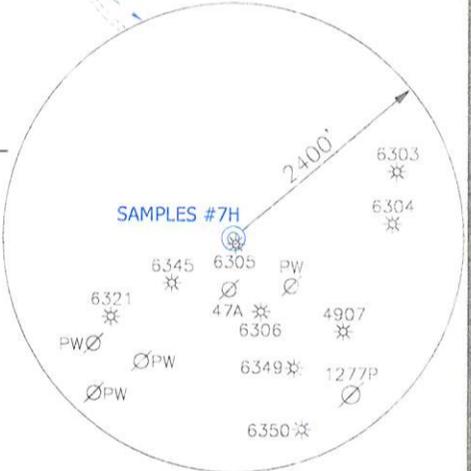

I, THE UNDERSIGNED, HEREBY CERTIFY THAT THIS PLAT IS CORRECT TO THE BEST OF MY KNOWLEDGE AND BELIEF AND SHOWS ALL THE INFORMATION REQUIRED BY LAW AND THE RULES ISSUED AND PRESCRIBED BY THE DEPARTMENT OF ENVIRONMENTAL PROTECTION.

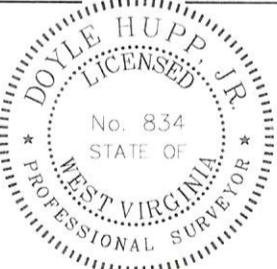

(+) DENOTES LOCATION OF WELL ON UNITED STATES TOPOGRAPHIC MAPS.

DATE MARCH 24, 2015

OPERATORS WELL NO. SAMPLES #7H

API WELL NO. 47-039-06380 4

STATE WV COUNTY CLIO PERMIT 7.5

MINIMUM DEGREE OF ACCURACY 1/2500 FILE NO. W2041 (BK74-38)

PROVEN SOURCE OF ELEVATION DGPS (SUB-METER) SCALE 1" = 1000'

STATE OF WEST VIRGINIA  
DIVISION OF ENVIRONMENTAL PROTECTION  
OFFICE OF OIL AND GAS

WELL TYPE: OIL  GAS  LIQUID INJECTION  WASTE DISPOSAL  IF "GAS" PRODUCTION  STORAGE  DEEP  SHALLOW

LOCATION: ELEVATION 945' WATERSHED DOCTORS CREEK  
DISTRICT BIG SANDY COUNTY KANAWHA QUADRANGLE CLIO 7.5'

SURFACE OWNER ROBERT HUFFMAN ACREAGE 45.44± **10/14/2016**

ROYALTY OWNER SOPHIA SAMPLES, et al LEASE ACREAGE 418.74±

PROPOSED WORK: LEASE NO. \_\_\_\_\_

DRILL  CONVERT  DRILL DEEPER  REDRILL  FRACTURE OR STIMULATE  PLUG OFF OLD FORMATION  PERFORATE NEW FORMATION  PLUG AND ABANDON  CLEAN OUT AND REPLUG  OTHER


PHYSICAL CHANGE IN WELL (SPECIFY) \_\_\_\_\_ TARGET FORMATION WEIR  
ESTIMATED DEPTH TVD- 2,000' MD-6,930'

WELL OPERATOR CUNNINGHAM ENERGY, LLC. DESIGNATED AGENT RYAN CUNNINGHAM

ADDRESS 3230 PENNSYLVANIA AVE. CHARLESTON, WV 25302 ADDRESS 3230 PENNSYLVANIA AVE. CHARLESTON, WV 25302




# SAMPLES #7H

**SAMPLES #7H SURFACE HOLE**  
 STATE PLANE COORDINATES NORTH ZONE -NAD 27  
 (N) 547867 (E) 1895263  
 L & L DECIMAL NAD 27 38.50402 81.36599  
 UTM (NAD 83) ZONE 17 METERS 4261814 488102

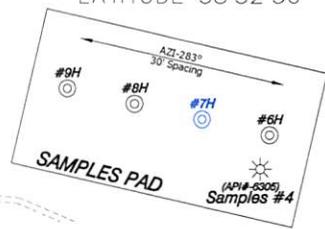


**SAMPLES #7H LANDING POINT**  
 STATE PLANE COORDINATES NORTH ZONE -NAD 27  
 (N) 548005 (E) 1896281  
 L & L DECIMAL NAD 27 38.50441 81.36244  
 UTM (NAD 83) ZONE 17 METERS 4261856 488412


**SAMPLES #7H BOTTOM HOLE**  
 STATE PLANE COORDINATES NORTH ZONE -NAD 27  
 (N) 544675 (E) 1898308  
 L & L DECIMAL NAD 27 38.49529 81.35531  
 UTM (NAD 83) ZONE 17 METERS 4260841 489029

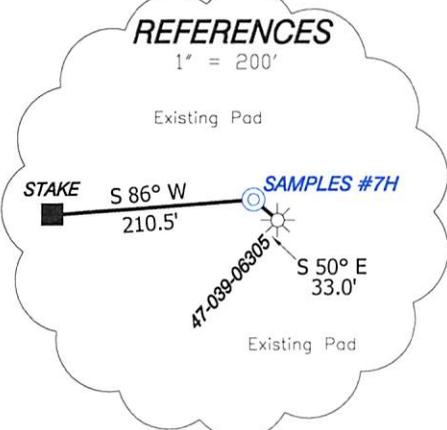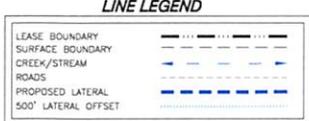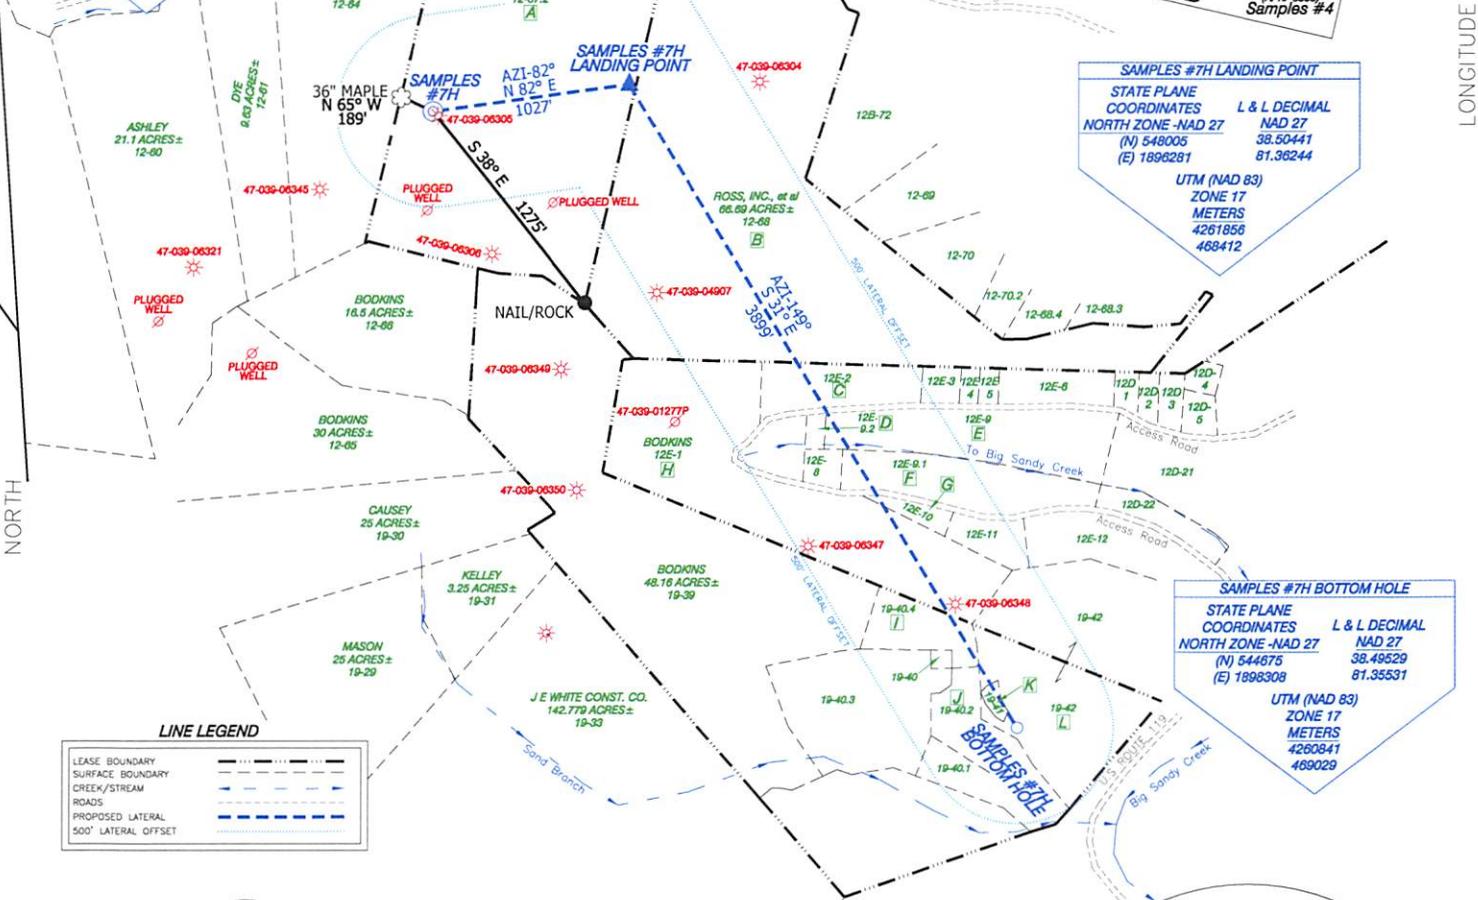

- NOTES ON SURVEY**
- NO DWELLINGS WITHIN 625' WERE FOUND.
  - NO WATER WELLS OR DEVELOPED SPRINGS WITHIN 250' WERE FOUND. TIES TO WELLS AND CORNERS ARE BASED ON STATE PLANE GRID NORTH WV SOUTH ZONE NAD '27.
  - WELL LAT./LONG. ESTABLISHED BY DGPS(SUB-METER GRADE).
  - SURFACE OWNER AND ADJOINER INFORMATION TAKEN FROM THE ASSESSOR AND COUNTY CLERK RECORDS OF KANAWHA COUNTY IN FEBRUARY, 2015 AND INFORMATION PROVIDED BY CUNNINGHAM ENERGY, LLC.
  - WELLS SHOWN ARE TAKEN FROM RECORDS OF WVDEP.

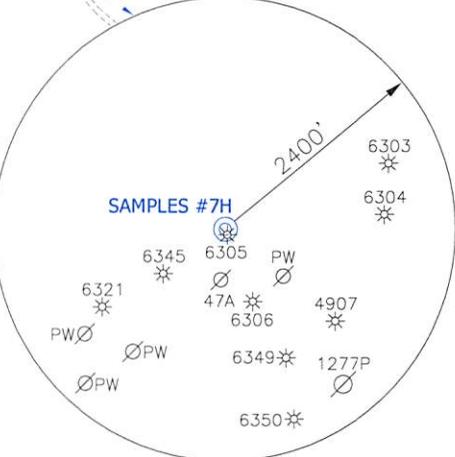

I THE UNDERSIGNED, HEREBY CERTIFY THAT THIS PLAT IS CORRECT TO THE BEST OF MY KNOWLEDGE AND BELIEF AND SHOWS ALL THE INFORMATION REQUIRED BY LAW AND THE RULES ISSUED AND PRESCRIBED BY THE DEPARTMENT OF ENVIRONMENTAL PROTECTION.

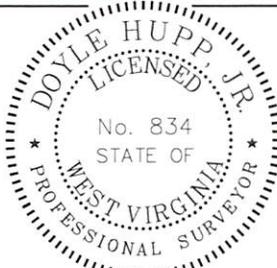

(+) DENOTES LOCATION OF WELL ON UNITED STATES TOPOGRAPHIC MAPS.  
 DATE MARCH 24, 20 15  
 OPERATORS WELL NO. SAMPLES #7H  
 API WELL NO. 47-039-06380H  
 STATE COUNTY PERMIT

P.S. 834  
**HUPP Surveying & Mapping**  
 P.O. Box 647 Grantsville, WV 26147  
 (304) 354-7035 EMAIL: hupp@frontiernet.net

MINIMUM DEGREE OF ACCURACY 1/2500 FILE NO. W2041 (BK74-38)  
 PROVEN SOURCE OF ELEVATION DGPS (SUB-METER) SCALE 1" = 1000'

STATE OF WEST VIRGINIA  
 DIVISION OF ENVIRONMENTAL PROTECTION  
 OFFICE OF OIL AND GAS

WELL TYPE : OIL  GAS  LIQUID INJECTION  WASTE DISPOSAL  IF "GAS" PRODUCTION  STORAGE  DEEP  SHALLOW   
 LOCATION :  
 ELEVATION 945' WATERSHED DOCTORS CREEK  
 DISTRICT BIG SANDY COUNTY KANAWHA QUADRANGLE CLIO 7.5'  
 SURFACE OWNER ROBERT HUFFMAN ACREAGE 45.44±  
 ROYALTY OWNER SOPHIA SAMPLES, et al LEASE ACREAGE 418.74±  
 PROPOSED WORK : LEASE NO. \_\_\_\_\_  
 DRILL  CONVERT  DRILL DEEPER  REDRILL  FRACTURE OR STIMULATE  PLUG OFF OLD FORMATION  PERFORATE NEW FORMATION  PLUG AND ABANDON  CLEAN OUT AND REPLUG  OTHER   
 PHYSICAL CHANGE IN WELL (SPECIFY) \_\_\_\_\_ TARGET FORMATION WEIR  
 ESTIMATED DEPTH TVD- 2,000' MD-6,930'

WELL OPERATOR CUNNINGHAM ENERGY, LLC. DESIGNATED AGENT RYAN CUNNINGHAM  
 ADDRESS 3230 PENNSYLVANIA AVE. CHARLESTON, WV 25302 ADDRESS 3230 PENNSYLVANIA AVE. CHARLESTON, WV 25302

10/14/2016

COUNTY NAME PERMIT