

WVDEP Reclamation Plan Site Overview / Detail

Victory B 4359 (API 47-051-00299-00-00)

- BMP's and erosion control devices to be utilized per WVDEP guidelines and Columbia's WV Environmental Construction Standards.
- Existing drainage, culverts, and road ditches to be maintained.
- Minor grading and surface material to be applied as needed.

Legend

- Victory B 4359
- Victory B 4359 Access Route
- Victory B 4359 LOD

Victory B - 038

Victory B - 04476

Victory B - 04274

Victory B - 04476

Victory B - 04359

Pit A, Pit B:
50' x 10' x 4' deep

Google Earth

900 ft


01/09/2026

RECEIVED
Office of Land C
NOV 24 202
WV Department of
Environmental Protec

POWHATAN POINT

GLEN EASTON

CAMERON

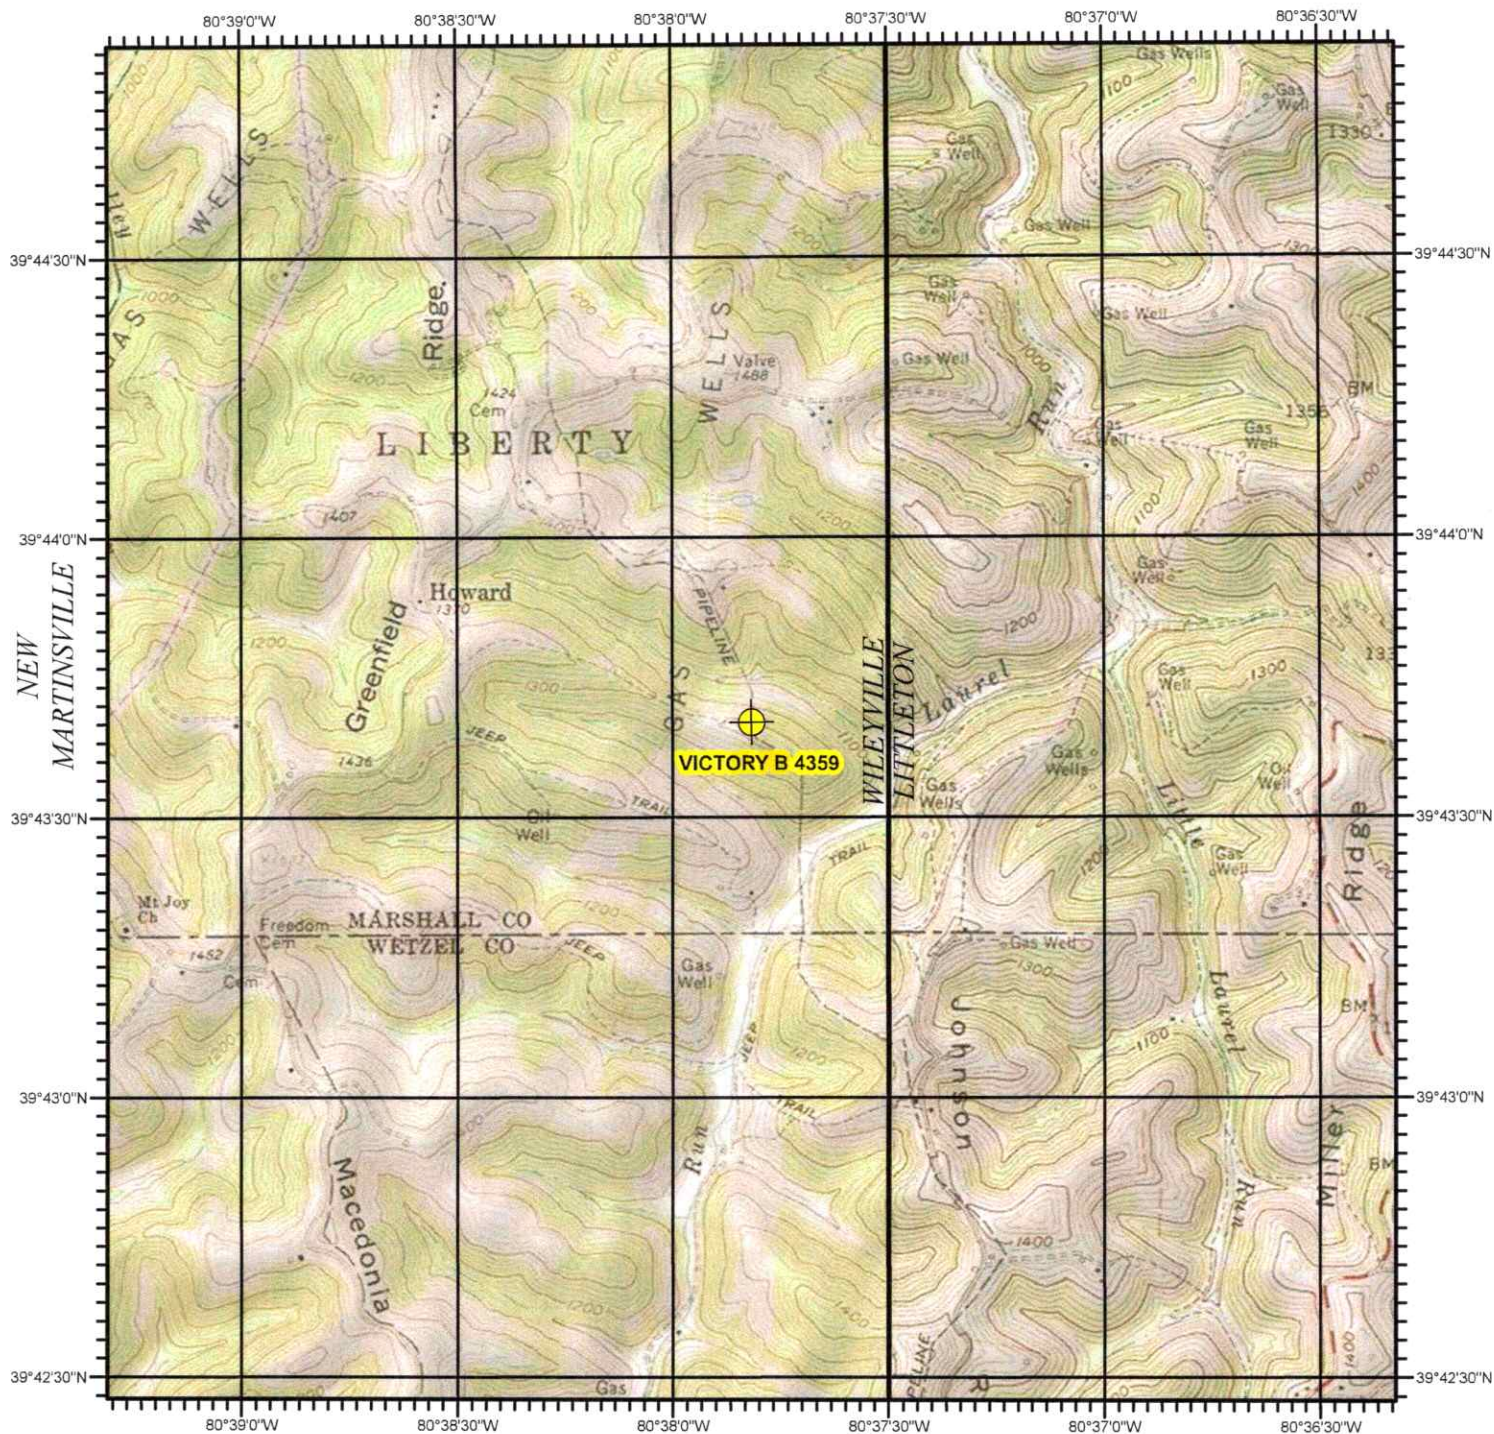


PORTERS FALLS

PINE GROVE

BIG RUN

VICTORY B 4359
MARSHALL COUNTY, WV

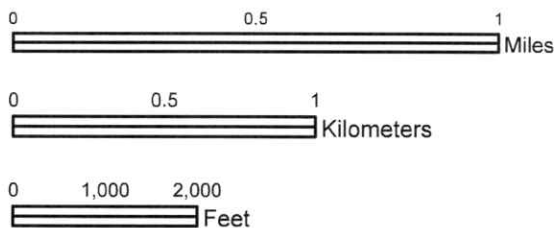

RECEIVED
Office of Oil and Gas
NOV 24 2025
WV Department of
Environmental Protection



USGS TOPOGRAPHIC QUADRANGLE
WILEYSVILLE, WV - 1976

North American 1983 Datum (NAD83)

SCALE 1:24,000

01/09/2026

WW-7
8-30-06



West Virginia Department of Environmental Protection
Office of Oil and Gas
WELL LOCATION FORM: GPS

API: 47-051-00299-00-00 WELL NO.: Victory B 4359

FARM NAME: STERN, GEORGE

RESPONSIBLE PARTY NAME: Columbia Gas Transmission, LLC

COUNTY: Marshall DISTRICT: Liberty

QUADRANGLE: Wileyville, WV

SURFACE OWNER: Stern, Effie A Est Et al., C/O: Stern, Jerry G.

ROYALTY OWNER: Allen Stern, Betty K. Crone, Donna Sue Richmond, George Brent Stern, Jerry Glenn Stern, Karl J. Stern, et al

UTM GPS NORTHING: 4,397,614.263

UTM GPS EASTING: 531,683.786 GPS ELEVATION: 1,289'

The Responsible Party named above has chosen to submit GPS coordinates in lieu of preparing a new well location plat for a plugging permit or assigned API number on the above well. The Office of Oil and Gas will not accept GPS coordinates that do not meet the following requirements:

1. Datum: NAD 1983, Zone: 17 North, Coordinate Units: meters, Altitude: height above mean sea level (MSL) – meters.
2. Accuracy to Datum – 3.05 meters
3. Data Collection Method:

Survey grade GPS ☒ : Post Processed Differential ☒

Real-Time Differential ☐

Mapping Grade GPS ☐ : Post Processed Differential ☐

Real-Time Differential ☐

4. Letter size copy of the topography map showing the well location.

I the undersigned, hereby certify this data is correct to the best of my knowledge and belief and shows all the information required by law and the regulations issued and prescribed by the Office of Oil and Gas.

Bruce N. Nicks
Signature

Storage Engineer
Title

11/6/2025
Date

01/09/2026