



west virginia department of environmental protection

Office of Oil and Gas
601 57th Street, S.E.
Charleston, WV 25304
(304) 926-0450
fax: (304) 926-0452

Harold D. Ward, Cabinet Secretary
www.dep.wv.gov

Tuesday, March 22, 2022
WELL WORK PLUGGING PERMIT
Coal Bed Methane Well Plugging


MONUMENT OIL & GAS, LLC
929 CHARLESTON RD.
SPENCER, WV 25276

Re: Permit approval for 4A2
47-051-01084-00-00

This well work permit is evidence of permission granted to perform the specified well work at the location described on the attached pages and located on the attached plat, subject to the provisions of Chapter 22 of the West Virginia Code of 1931, as amended, and all rules and regulations promulgated thereunder, and to any additional specific conditions and provisions outlined in the pages attached hereto. Notification shall be given by the operator to the Oil and Gas Inspector at least 24 hours prior to the construction of roads, locations, and/or pits for any permitted work. In addition, the well operator shall notify the same inspector 24 hours before any actual well work is commenced and prior to running and cementing casing. Spills or emergency discharges must be promptly reported by the operator to 1-800-642-3074 and to the Oil and Gas Inspector.

Upon completion of the plugging well work, the above named operator will reclaim the site according to the provisions of WV Code 22-6-30. Please be advised that form WR-38, Affidavit of Plugging and Filling Well, is to be submitted to this office within 90 days of completion of permitted well work, as should form WR-34 Discharge Monitoring Report within 30 days of discharge of pits, if applicable. Failure to abide by all statutory and regulatory provisions governing all duties and operations hereunder may result in suspension or revocation of this permit and, in addition, may result in civil and/or criminal penalties being imposed upon the operators.

Per 35 CSR 4-5.2.g this permit will expire in two (2) years from the issue date unless permitted well work is commenced. If there are any questions, please feel free to contact me at (304) 926- 0450.

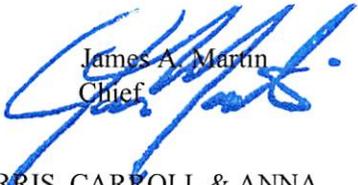
James A. Martin
Chief

Operator's Well Number: 4A2
Farm Name: MORRIS, CARROLL & ANNA
U.S. WELL NUMBER: 47-051-01084-00-00
Coal Bed Methane Well Plugging
Date Issued: 3/22/2022

I

4705101084P

PERMIT CONDITIONS

West Virginia Code § 22-6-11 allows the Office of Oil and Gas to place specific conditions upon this permit. Permit conditions have the same effect as law. Failure to adhere to the specified permit conditions may result in enforcement action.

CONDITIONS

1. All pits must be lined with a minimum of 20 mil thickness synthetic liner.
2. In the event of an accident or explosion causing loss of life or serious personal injury in or about the well or while working on the well, the well operator or its contractor shall give notice, stating the particulars of the accident or explosion, to the oil and gas inspector and the Chief within twenty-four (24) hours.
3. Well work activities shall not constitute a hazard to the safety of persons.

03/25/2022

4705101084P

WW-4B
Rev. 2/01

1) Date March 2, 2022
2) Operator's
Well No. 4A2
3) API Well No. 47-51 - 1084

STATE OF WEST VIRGINIA
DEPARTMENT OF ENVIRONMENTAL PROTECTION
OFFICE OF OIL AND GAS

APPLICATION FOR A PERMIT TO PLUG AND ABANDON A COAL BED METHANE WELL

4) Well Type: Oil ___ / Gas X / Liquid injection ___ / Waste disposal ___ /
(If "Gas, Production X or Underground storage ___) Deep ___ / Shallow X

5) Location: Elevation 11180 Watershed Tributary to Maggoty Run
District Liberty County Marshall Quadrangle Glen Easton

6) Well Operator Monument Oil & Gas LLC 7) Designated Agent _____
Address 929 Charleston Rd. Address _____
Spencer, WV 25276

8) Oil and Gas Inspector to be notified 9) Plugging Contractor
Name Gayne Knitowski Name Contractor Services Inc. of WV
Address P.O. Box 108 Address 929 Charleston Road
Gormanian, WV 26720 Spencer, WV 25276

10) Work Order: The work order for the manner of plugging this well is as follows:
See Attached.

No Well Records- Plat only-shows depth 886'

RECEIVED
Office of Oil and Gas

MAR 7 2022

WV Department of
Environmental Protection

Notification must be given to the district oil and gas inspector 24 hours before permitted work can commence.

Work order approved by inspector Gayne Knitowski Digitally signed by Gayne Knitowski Date: 2022.01.07 08:38:19 -0500 Date 3-7-2022

03/25/2022

Well: 4A2
County: Marshall
API# 047-051-01084

Plug and Abandon Well

Well Design:

Procedure:

- Notify WV DEP 48 hours prior to commencement of operations.
- Setup containment and necessary ECD's
- Move In Rig up Equipment
- Pull tubing if present
- Dump pea gravel or set CIBP
- Trip In hole with tubing, set Cement Plug TD to surface, TOOH
- Install monument, rig down move off
- Remove containment and unneeded ECD's

Gayne
Knitowski

Digitally signed by
Gayne Knitowski
Date: 2022.03.07
08:38:37 -05'00'

RECEIVED
Office of Oil and Gas

MAR 7 2022

WV Department of
Environmental Protection

 **CNX GAS**
CNX Gas Company LLC
2481 John Nash Blvd.
Buefield, WV 24701
304-323-6515

October 26, 2007

Gene Smith
Office of Oil and Gas
601 57th St.
Charleston, WV 25304

RE: Permit Application for the Conversion of 4A2 and 5A2 Ventilation Holes CBM Wells

Mr. Smith,

Enclosed are applications to convert existing vertical ventilation holes to CBM gob wells. The proof of publication as well as any green cards will be forwarded to your office upon receipt. If you have any questions please call Ken Kormendy @ 276-988-1020. Your consideration is appreciated.

Regards,

Ken Kormendy

Ken Kormendy
Supervisor Environmental Permitting

RECEIVED
Office of Oil & Gas

OCT 29 2007

WV Department of
Environmental Protection

file: w/enclosures

4705101084P



Select County: (051) Marshall Select datatypes: (Check All)

Enter Permit #: 1084

Get Data Reset

Location Production Plugging
 Owner/Completion Stratigraphy Sample
 Pay/Show Water Logs Btm Hole Loc

- [Table Descriptions](#)
- [County Code Translations](#)
- [Permit-Numbering Series](#)
- [Usage Notes](#)
- [Contact Information](#)
- [Disclaimer](#)
- [WVGES Main](#)
- ["Pipeline-Plus" New](#)

WV Geological & Economic Survey: **4A2** Well: County = 051 Permit = 1084 Report Time: Tuesday, March 01, 2022 3:49:30 PM

Location Information: [View Map](#)

API	COUNTY	PERMIT	TAX_DISTRICT	QUAD_75	QUAD_15	LAT_DD	LON_DD	UTME	UTMN
4705101084	Marshall	1084	unknown	unknown	unknown				

There is no Bottom Hole Location data for this well

There is no Owner/Completion data for this well

There is no Owner/Completion data for this well

There is no Pay data for this well

Production Gas Information: (Volumes in Mcf)

API	PRODUCING_OPERATOR	PRD_YEAR	ANN_GAS	JAN	FEB	MAR	APR	MAY	JUN	JUL	AUG	SEP	OCT	NOV	DCM
4705101084	CNX Gas Co. LLC (North)	2018	0	0	0	0	0	0	0	0	0	0	0	0	0
4705101084	CNX Gas Co. LLC (North)	2019	0	0	0	0	0	0	0	0	0	0	0	0	0
4705101084	CNX Gas Co. LLC (North)	2020	0	0	0	0	0	0	0	0	0	0	0	0	0

Production Oil Information: (Volumes in Bbl) ** some operators may have reported NGL under Oil

API	PRODUCING_OPERATOR	PRD_YEAR	ANN_OIL	JAN	FEB	MAR	APR	MAY	JUN	JUL	AUG	SEP	OCT	NOV	DCM
4705101084	CNX Gas Co. LLC (North)	2018	0	0	0	0	0	0	0	0	0	0	0	0	0
4705101084	CNX Gas Co. LLC (North)	2019	0	0	0	0	0	0	0	0	0	0	0	0	0
4705101084	CNX Gas Co. LLC (North)	2020	0	0	0	0	0	0	0	0	0	0	0	0	0

Production NGL Information: (Volumes in Bbl) ** some operators may have reported NGL under Oil

API	PRODUCING_OPERATOR	PRD_YEAR	ANN_NGL	JAN	FEB	MAR	APR	MAY	JUN	JUL	AUG	SEP	OCT	NOV	DCM
4705101084	CNX Gas Co. LLC (North)	2018	0	0	0	0	0	0	0	0	0	0	0	0	0
4705101084	CNX Gas Co. LLC (North)	2019	0	0	0	0	0	0	0	0	0	0	0	0	0
4705101084	CNX Gas Co. LLC (North)	2020	0	0	0	0	0	0	0	0	0	0	0	0	0

Production Water Information: (Volumes in Gallons)

API	PRODUCING_OPERATOR	PRD_YEAR	ANN_WTR	JAN	FEB	MAR	APR	MAY	JUN	JUL	AUG	SEP	OCT	NOV	DCM
4705101084	CNX Gas Co. LLC (North)	2018	0	0	0	0	0	0	0	0	0	0	0	0	0
4705101084	CNX Gas Co. LLC (North)	2019	0	0	0	0	0	0	0	0	0	0	0	0	0
4705101084	CNX Gas Co. LLC (North)	2020	0	0	0	0	0	0	0	0	0	0	0	0	0


There is no Stratigraphy data for this well

There is no Wireline (E-Log) data for this well

There is no Plugging data for this well


There is no Sample data for this well

RECEIVED
Office of Oil and Gas
MAR 7 2022
WV Department of
Environmental Protection

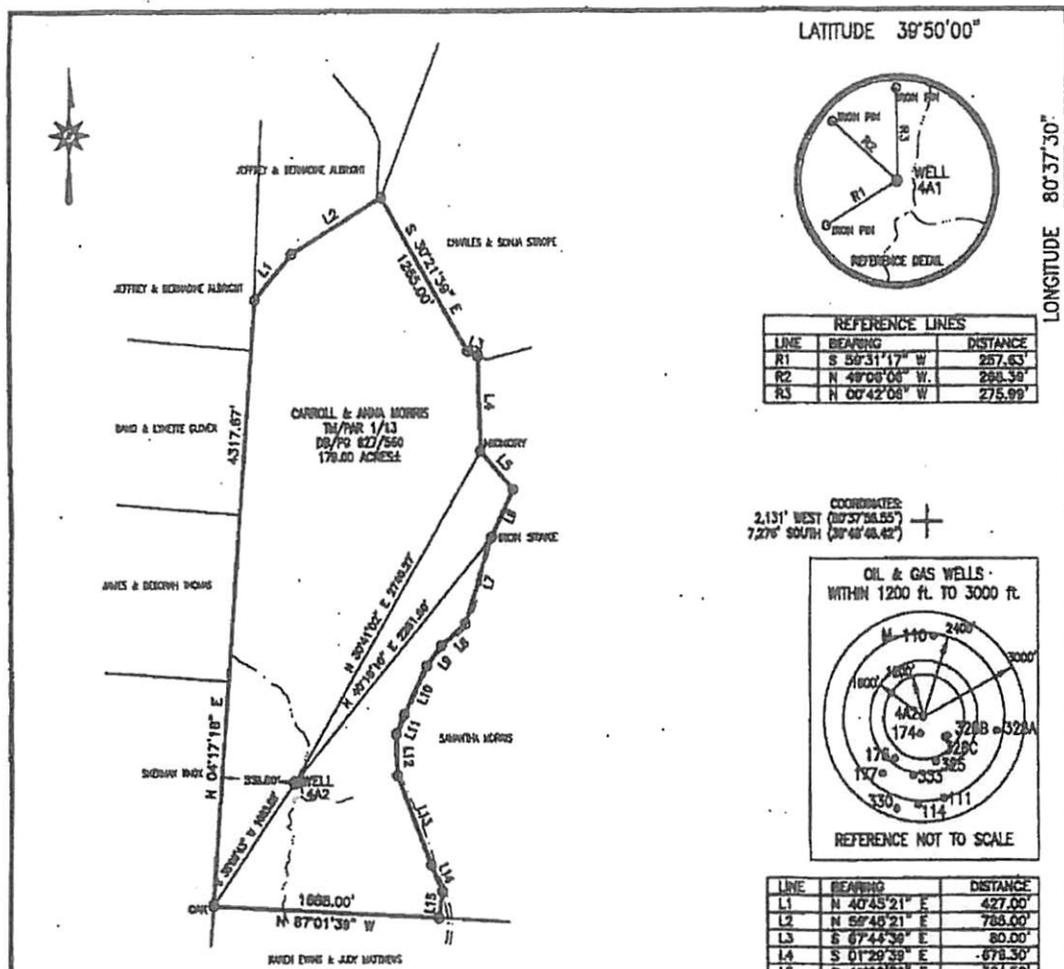


LATITUDE 39°50'00"

LONGITUDE 80°37'30"

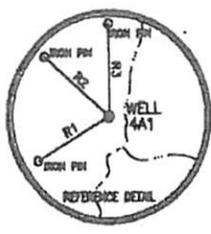

REFERENCE LINES		
LINE	BEARING	DISTANCE
R1	S 50°31'17" W	257.63'
R2	N 49°08'06" W	288.39'
R3	N 00°42'08" W	275.99'

COORDINATES:
2,131' WEST (107°37'46.55")
7,278' SOUTH (39°48'48.42")

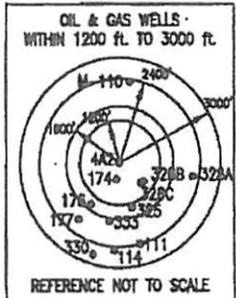

LINE	BEARING	DISTANCE
L1	N 40°45'21" E	427.00'
L2	N 59°46'21" E	788.00'
L3	S 67°44'39" E	80.00'
L4	S 01°29'39" E	678.30'
L5	S 41°29'39" E	364.50'
L6	S 25°31'34" W	380.73'
L7	S 17°58'21" W	648.70'
L8	S 48°04'21" W	237.70'
L9	S 37°05'21" W	181.00'
L10	S 25°53'21" W	394.30'
L11	S 23°34'21" W	149.50'
L12	S 01°54'39" E	293.50'
L13	S 21°10'59" E	680.80'
L14	S 23°44'59" E	204.40'
L18	S 08°03'21" W	187.00'

- NOTES:
1. THERE ARE NO OCCUPIED DWELLINGS WITHIN 200' OF PROPOSED WELL.
 2. PROPOSED WELL IS GREATER THAN 100' FROM THE MINERAL LINE.



I THE UNDERSIGNED, HEREBY CERTIFY THAT THIS PLAN IS CORRECT TO THE BEST OF MY KNOWLEDGE AND BELIEF AND SHOWS ALL THE INFORMATION REQUIRED BY LAW AND THE REGULATIONS ISSUED AND PRESCRIBED BY THE DEPARTMENT OF ENERGY.

(+) DENOTES LOCATION OF WELL ON UNITED STATES TOPOGRAPHIC MAPS
DATE: APRIL 24, 20 07
OPERATOR'S WELL NO. 442
API WELL NO. 47 - 051 - 01084-C
STATE COUNTY PERMIT

MINOR ERRORS OF ACCURACY: 1/2500 FILE NO.: 442
SCALE: 1" = 1,000'
PRIME SOURCE OF ELEVATION: U.S.G.S. MONUMENT - THOMAS 149B.81'

STATE OF WEST VIRGINIA
DIVISION OF ENVIRONMENTAL PROTECTION
OFFICE OF OIL AND GAS

WELL TYPE: OIL _____ GAS LIQUID INJECTION _____ WASTE DISPOSAL _____ GAS PRODUCTION STORAGE _____ DEEP _____ SHALLOW

LOCATION: ELEVATION: 1180.72' WATERBODIES: UNNAMED TRIBUTARY TO MAGGOTY RUN
DISTRICT: LIBERTY COUNTY: MARSHALL QUADRANGLE: GLEN EASTON, WV 7.5'
SURFACE OWNER: CARROLL & ANNA MORRIS ACREAGE: 179.00 ±
ROYALTY OWNER: CARROLL & ANNA MORRIS LEASE ACREAGE: _____
PROPOSED WORK: _____ LEASE NO.: _____
DRILL: _____ COMPLETION DRILL DEPTH: _____ PERMITS: _____ FRACTURE OR STIMULATED: _____ PLUG OFF OLD: _____
FORMATION: _____ REPERFORATE NEW FORMATION: _____ FLUID AND ABANDON: _____ CLEAN OUT AND REFLUID: _____ OTHER: _____
PHYSICAL CHANGE IN WELL (SPECIFY): NONE TARGIT FORMATION: PITTSBURGH ESTIMATED DEPTH: 886'

WELL OPERATOR: CNX Gas Company LLC DESIGNATED AGENT: JOHN H. JOHNSTON
ADDRESS: 2481 JOHN NASH BLVD., BLUEFIELD, WV 24701 ADDRESS: BANK ONE CENTER, PO BOX 1588, CHARLESTON, WV 25326-1588

RECEIVED
Office of Oil and Gas
MAR 7 2022
WV Department of Environmental Protection

WW-4A
Revised 6-07

RECEIVED
Office of Oil and Gas

MAR 7 2022

1) Date: March 2, 2022
2) Operator's Well Number
4A2

3) API Well No.: 47 - 051 - 001084

WV Department of
Environmental Protection

STATE OF WEST VIRGINIA
DEPARTMENT OF ENVIRONMENTAL PROTECTION, OFFICE OF OIL AND GAS
NOTICE OF APPLICATION TO PLUG AND ABANDON A WELL

A CBM WELL.

4) Surface Owner(s) to be served:	5) (a) Coal Operator
(a) Name <u>Anna D. Morris</u>	Name _____
Address <u>2779 New Bethel Rd.</u>	Address _____
<u>Cameron, WV 26033</u>	
(b) Name _____	(b) Coal Owner(s) with Declaration
Address _____	Name <u>McElroy Coal Company Murray Energy</u>
	Address <u>Land Dept.</u>
	<u>46226 National Rd.</u>
(c) Name _____	Name <u>St. Clairsville, OH 43950</u>
Address _____	Address _____
6) Inspector <u>Gayne Knitowski</u>	(c) Coal Lessee with Declaration
Address <u>P.O. Box 108</u>	Name _____
<u>Gorman, WV 26720</u>	Address _____
Telephone <u>304-548-8171</u>	

TO THE PERSONS NAMED ABOVE: You should have received this Form and the following documents:

- (1) The application to Plug and Abandon a Well on Form WW-4B, which sets out the parties involved in the work and describes the well its and the plugging work order; and
- (2) The plat (surveyor's map) showing the well location on Form WW-6.

The reason you received these documents is that you have rights regarding the application which are summarized in the instructions on the reverse side. However, you are not required to take any action at all.

Take notice that under Chapter 22-6 of the West Virginia Code, the undersigned well operator proposes to file or has filed this Notice and Application and accompanying documents for a permit to plug and abandon a well with the Chief of the Office of Oil and Gas, West Virginia Department of Environmental Protection, with respect to the well at the location described on the attached Application and depicted on the attached Form WW-6. Copies of this Notice, the Application, and the plat have been mailed by registered or certified mail or delivered by hand to the person(s) named above (or by publication in certain circumstances) on or before the day of mailing or delivery to the Chief.

 <p>OFFICIAL SEAL NOTARY PUBLIC STATE OF WEST VIRGINIA David N Brannon 59 Deco Lane Chloe, WV 25235 My Commission Expires December 14, 2022</p>	Well Operator <u>Monument Oil & Gas, LLC</u>
	By: _____
	Its: <u>Managing Member</u>
	Address <u>929 Charleston Road</u> <u>Spencer, WV 25276</u> <u>304-927-5033</u>

Subscribed and sworn before me this 3rd day of March 2022
David N. Brannon Notary Public
My Commission Expires December 14, 2022

Oil and Gas Privacy Notice

The Office of Oil and Gas processes your personal information, such as name, address and phone number, as a part of our regulatory duties. Your personal information may be disclosed to other State agencies or third parties in the normal course of business or as needed to comply with statutory or regulatory requirements, including Freedom of Information Act requests. Our office will appropriately secure your personal information. If you have any questions about our use of your personal information, please contact DEP's Chief Privacy Officer at depprivacyofficer@wv.gov.


4705101084P

424 Charleston Road
Spencer, WV 25276



7021 2720 0001 2947 7786

FIRST-CLASS

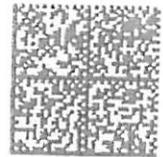

US PS
ZIP 252
02 7H
000131

Anna D. Morris
2779 New Bethel Road
Cameron, WV 26033

RECEIVED
Office of Oil and Gas

MAR 7 2022

WV Department of
Environmental Protection

3/7/2022

U.S. Postal Service™
CERTIFIED MAIL® RECEIPT
Domestic Mail Only
For delivery information, visit our website at www.usps.com®.
OFFICIAL USE

Certified Mail Fee	\$
Extra Services & Fees (check box, add fee as appropriate)	
<input type="checkbox"/> Return Receipt (hardcopy)	\$
<input type="checkbox"/> Return Receipt (electronic)	\$
<input type="checkbox"/> Certified Mail Restricted Delivery	\$
<input type="checkbox"/> Adult Signature Required	\$
<input type="checkbox"/> Adult Signature Restricted Delivery	\$
Postage	\$
Total Postage and Fees	\$
Sent To	Anna D. Morris
Street and Apt. No., or PO Box No.	2779 New Bethel Road
City, State, ZIP+4®	Cameron, WV 26033
PS Form 3800, April 2015 PSN 7530-02-000-9047	See Reverse for Instructions

U.S. Postal Service™ CERTIFIED MAIL® RECEIPT Domestic Mail Only	
For delivery information, visit our website at www.usps.com	
OFFICIAL USE	
Certified Mail Fee	\$
Extra Services & Fees (check box, add fee as appropriate)	
<input type="checkbox"/> Return Receipt (hardcopy)	\$
<input type="checkbox"/> Return Receipt (electronic)	\$
<input type="checkbox"/> Certified Mail Restricted Delivery	\$
<input type="checkbox"/> Adult Signature Required	\$
<input type="checkbox"/> Adult Signature Restricted Delivery	\$
Postage	\$
Total Postage and Fees	\$
Sent To	Anna D. Morris
Street and Apt. No., or PO Box No.	2779 New Bethel Road
City, State, ZIP+4®	Cameron, WV 26033
PS Form 3800, April 2015 PSN 7530-02-000-9047	See Reverse for Instructions

Postmark
Here

7021 2720 0001 2947 7786

03/25/2022

SURFACE OWNER WAIVER

Operator's Well
Number

4A2

INSTRUCTIONS TO SURFACE OWNERS NAMED ON PAGE WW4-A

The well operator named on page WW-4A is applying for a permit from the State to plug and abandon a well. (Note: If the surface tract is owned by more than three persons, then these materials were served on you because your name appeared on the Sheriff's tax ticket on the land or because you actually occupy the surface tract. In either case, you may be the only owner who will actually receive these materials.) See Chapter 22 of the West Virginia Code. Well work permits are valid for 24 months. If you do not own any interest in the surface tract, please forward these materials to the true owner immediately if you know who it is. Also, please notify the well operator and the Office of Oil and Gas.

NOTE: YOU ARE NOT REQUIRED TO FILE ANY COMMENT.

WHERE TO FILE COMMENTS AND OBTAIN ADDITIONAL INFORMATION:

Chief, Office of Oil and Gas
Department of Environmental Protection
601 57th St. SE
Charleston, WV 25304
(304) 926-0450

Time Limits and methods for filing comments. The law requires these materials to be served on or before the date the operator files his Application. You have **FIVE (5) DAYS** after the filing date to file your comments. Comments must be filed in person or received in the mail by the Chief's office by the time stated above. You may call the Chief's office to be sure of the date. Check with your postmaster to ensure adequate delivery time or to arrange special expedited handling. If you have been contacted by the well operator and you have signed a "voluntary statement of no objection" to the planned work described in these materials, then the permit may be issued at any time.

Comments must be in writing. Your comments must include your name, address and telephone number, the well operator's name and well number and the approximate location of the proposed well site including district and county from the application. You may add other documents, such as sketches, maps or photographs to support your comments.

The Chief has the power to deny or condition a well work permit based on comments on the following grounds:

- 1) The proposed well work will constitute a hazard to the safety of persons.
- 2) The soil erosion and sediment control plan is not adequate or effective;
- 3) Damage would occur to publicly owned lands or resources;
- 4) The proposed well work fails to protect fresh water sources or supplies;
- 5) The applicant has committed a substantial violation of a previous permit or a substantial violation of one or more of the rules promulgated under Chapter 22, and has failed to abate or seek review of the violation..."

If you want a copy of the permit as it is issued or a copy of the order denying the permit, you should request a copy from the Chief.

VOLUNTARY STATEMENT OF NO OBJECTION

I hereby state that I have read the instructions to surface owners and that I have received copies of a Notice and Application For A Permit To Plug And Abandon on Forms WW-4A and WW-4B, and a survey plat.

I further state that I have no objection to the planned work described in these materials, and I have no objection to a permit being issued on those materials.

**FOR EXECUTION BY A NATURAL PERSON
ETC.**

**FOR EXECUTION BY A CORPORATION,
ETC.**

_____	Date _____	Name _____
Signature		By _____
		Its _____

		Date _____

RECEIVED
Office of Oil and Gas


MAR 7 2022

Signature

Date

Tom Charleston Road
Spencer, WV 25876

3/7/2022

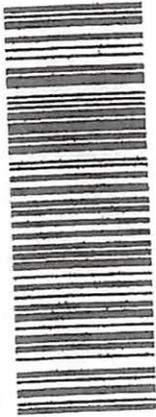

7021 2720 0001 2947 7793

FIRST-CLASS

US POSTAGE
PITNEY BOWES
ZIP 25276 \$ 007.730
02 7H
0001312240 MAR 07 2022

McElroy Coal Company Murray Energy
Land Dept.
46226 National Road
St. Clarksville, OH 43950

**U.S. Postal Service™
CERTIFIED MAIL® RECEIPT**
Domestic Mail Only

For delivery information, visit our website at www.usps.com.

OFFICIAL USE

Certified Mail Fee \$ _____

Extra Services & Fees (check box, add fee as appropriate)

Return Receipt (hardcopy) \$ _____

Return Receipt (electronic) \$ _____

Certified Mail Restricted Delivery \$ _____

Adult Signature Required \$ _____

Adult Signature Restricted Delivery \$ _____

Postage \$ _____

Total Postage and Fees \$ _____

Postmark Here

Sent To: McElroy Coal Company Murray Energy Land Dept.
Street and Apt. No., or PO Box No. 46226 National Road
City, State, ZIP+4® St. Clarksville, OH 43950

PS Form 3800, April 2015 PSN 7530-02-000-9047 See Reverse for Instructions

7021 2720 0001 2947 7793

**U.S. Postal Service™
CERTIFIED MAIL® RECEIPT**
Domestic Mail Only

For delivery information, visit our website at www.usps.com.

OFFICIAL USE

Certified Mail Fee \$ _____

Extra Services & Fees (check box, add fee as appropriate)

Return Receipt (hardcopy) \$ _____

Return Receipt (electronic) \$ _____

Certified Mail Restricted Delivery \$ _____

Adult Signature Required \$ _____

Adult Signature Restricted Delivery \$ _____

Postage \$ _____

Total Postage and Fees \$ _____

Postmark Here

Sent To: McElroy Coal Company Murray Energy Land Dept.
Street and Apt. No., or PO Box No. 46226 National Road
City, State, ZIP+4® St. Clarksville, OH 43950

PS Form 3800, April 2015 PSN 7530-02-000-9047 See Reverse for Instructions

03/25/2022

4705101084P

4R2

RECEIVED
Office of Oil and Gas

MAR 7 2022

WV Department of
Environmental Protection

4705101084 P

WW-4B

API No. 47-051-1084
Farm Name Carroll & Anna Morris
Well No. 4A2

**INSTRUCTIONS TO COAL OPERATORS
OWNERS AND LESSEE**

The well operator named on the obverse side of WW-4 (B) is about to abandon the well described in the enclosed materials and will commence the work of plugging and abandoning said well on the date the inspector is notified. Which date shall not be less than five days after the day on which this notice and application so mailed is received, or in due course should be received by the Department of Environmental Protection Office of Oil & Gas.

This notice and application is given to you in order that your respective representatives may be present at the plugging and filling of said well. You are further notified that whether you are represented or not the operator will proceed to plug and fill said well in the manner required by Section 24, Article 6, Chapter 22 of the Code and given in detail on obverse side of this application.

NOTE: If you wish this well to be plugged according to 22-6-24(d) then as per Regulation 35CSR4-13.9 you must complete and return to this office on form OB-16 "Request by Coal Operator, Owner, or Lessee for plugging" prior to the issuance of this plugging permit.

WAIVER

The undersigned coal operator ____ / owner ____ / lessee ____ / of the coal under this well location has examined this proposed plugging work order. The undersigned has no objection to the work proposed to be done at this location, provided, the well operator has complied with all applicable requirements of the West Virginia Code and the governing regulations.

Date: _____

By: _____

Its _____

RECEIVED
Office of Oil and Gas

MAR 7 2022

WV Department of
Environmental Protection

03/25/2022

47051010847

WW-9
(5/16)

API Number 47 - 051 - 01084
Operator's Well No. 4A2

STATE OF WEST VIRGINIA
DEPARTMENT OF ENVIRONMENTAL PROTECTION
OFFICE OF OIL AND GAS
FLUIDS/ CUTTINGS DISPOSAL & RECLAMATION PLAN

Operator Name Monument Oil & Gas LLC OP Code 494527461

Watershed (HUC 10) Tributary Maggoty Run Quadrangle Cameron

Do you anticipate using more than 5,000 bbls of water to complete the proposed well work? Yes No

Will a pit be used? Yes No

ALL WELL EFFLUENT WILL BE CONTAINED IN TANKS AND BE DISPOSED OF PROPERLY. QMM

If so, please describe anticipated pit waste: _____

Will a synthetic liner be used in the pit? Yes No If so, what ml.? _____

Proposed Disposal Method For Treated Pit Wastes:

- Land Application (if selected provide a completed form WW-9-GPP)
- Underground Injection (UIC Permit Number _____)
- Reuse (at API Number _____)
- Off Site Disposal (Supply form WW-9 for disposal location)
- Other (Explain _____)

Will closed loop system be used? If so, describe: N/A

Drilling medium anticipated for this well (vertical and horizontal)? Air, freshwater, oil based, etc. N/A

-If oil based, what type? Synthetic, petroleum, etc. N/A

Additives to be used in drilling medium? N/A

Drill cuttings disposal method? Leave in pit, landfill, removed offsite, etc. N/A

-If left in pit and plan to solidify what medium will be used? (cement, lime, sawdust) N/A

-Landfill or offsite name/permit number? _____

Permittee shall provide written notice to the Office of Oil and Gas of any load of drill cuttings or associated waste rejected at any West Virginia solid waste facility. The notice shall be provided within 24 hours of rejection and the permittee shall also disclose where it was properly disposed.


I certify that I understand and agree to the terms and conditions of the GENERAL WATER POLLUTION PERMIT issued on April 1, 2016, by the Office of Oil and Gas of the West Virginia Department of Environmental Protection. I understand that the provisions of the permit are enforceable by law. Violations of any term or condition of the general permit and/or other applicable law or regulation can lead to enforcement action.

I certify under penalty of law that I have personally examined and am familiar with the information submitted on this application form and all attachments thereto and that, based on my inquiry of those individuals immediately responsible for obtaining the information, I believe that the information is true, accurate, and complete. I am aware that there are significant penalties for submitting false information, including the possibility of fine or imprisonment.

Company Official Signature [Signature]

Company Official (Typed Name) J. Scott Freshwater

Company Official Title Managing Member

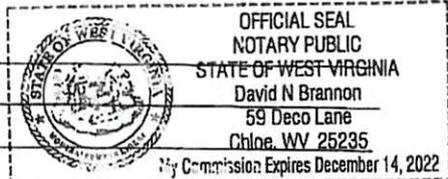

Subscribed and sworn before me this 3rd day of March, 2022

David N. Brannon

Notary Public

My commission expires December 14, 2022

RECEIVED
Office of Oil and Gas

MAR 7 2022

WV Department of
Environmental Protection

03/25/2022

4705101084 P

Form WW-9

Operator's Well No. 4A2

Proposed Revegetation Treatment: Acres Disturbed .5 Prevegetation pH 5.5

Lime 3 Tons/acre or to correct to pH 6.5

Fertilizer type _____

Fertilizer amount 0.25 lbs/acre

Mulch Hay 2 Tons/acre

Seed Mixtures

Temporary		Permanent	
Seed Type	lbs/acre	Seed Type	lbs/acre
Orchard Grass	<u>25</u>	Ladino Clover	<u>5</u>
Red Top Clover	<u>15</u>	KY 31	<u>40</u>

Attach:

Maps(s) of road, location, pit and proposed area for land application (unless engineered plans including this info have been provided). If water from the pit will be land applied, provide water volume, include dimensions (L, W, D) of the pit, and dimensions (L, W), and area in acres, of the land application area.

Photocopied section of involved 7.5' topographic sheet.

Plan Approved by: Gayne Knitowski

Comments: _____

RECEIVED
Office of Oil and Gas

MAR 7 2022

WV Department of
Environmental Protection


Title: Inspector

Date: 3-7-2022

Field Reviewed? () Yes () No

03/25/2022

CNX 4A2

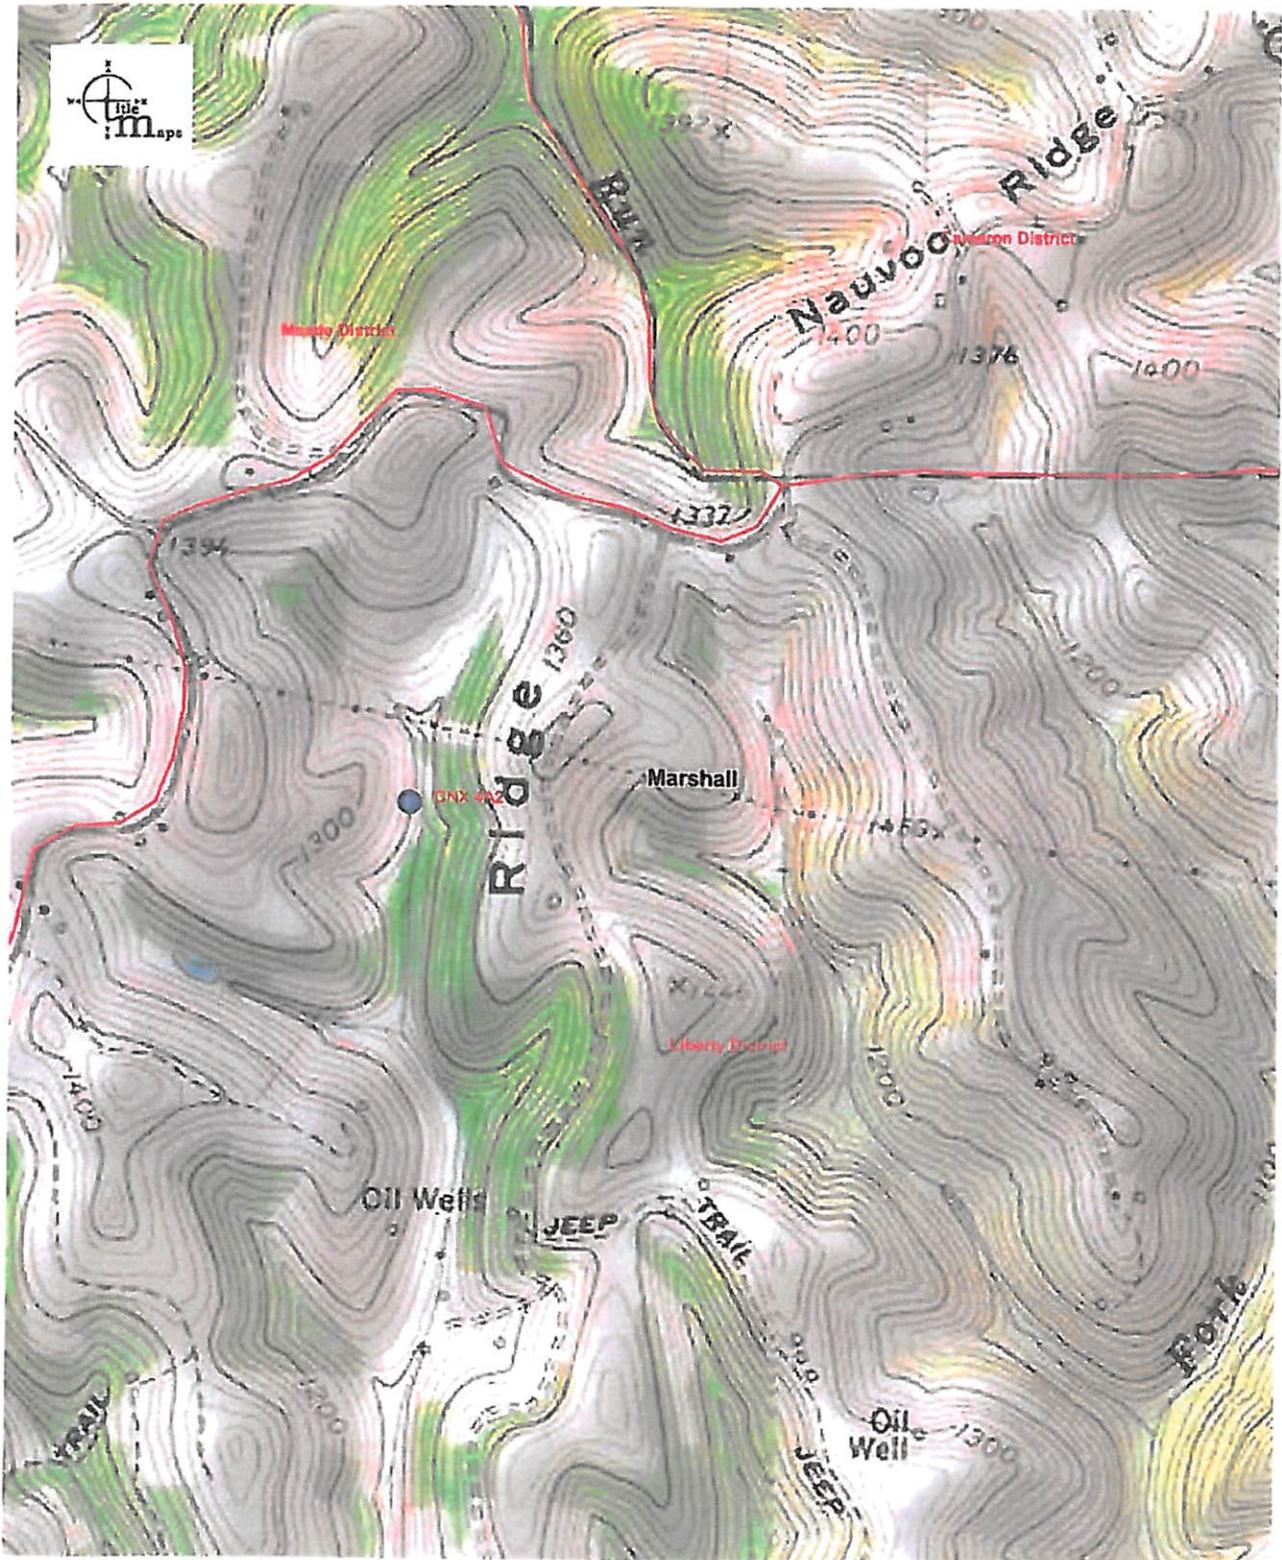

1000ft

Approximate Scale 1:12,000

RECEIVED 03/07/2022 - 12:44:41 PM
Office of Oil and Gas

MAR 7 2022

WV Department of
Environmental Protection

Disclaimer: The map information shown is from various sources including but not limited to tax maps and state and federal agency web sites. The map information does not represent and should not be relied upon as a land survey or legal depiction of the property or information shown. Title Maps LLC does not warrant the accuracy or correctness of the map information shown hereon.

03/25/2022

WW-7
8-30-06



West Virginia Department of Environmental Protection
Office of Oil and Gas

WELL LOCATION FORM: GPS

API: 47-051-01084 WELL NO.: 4A2
 FARM NAME: Carroll & Anna Morris
 RESPONSIBLE PARTY NAME: Monument Oil & Gas LLC
 COUNTY: Marshall DISTRICT: Liberty
 QUADRANGLE: Glen Easton
 SURFACE OWNER: Carroll & Anna Morris
 ROYALTY OWNER: Carroll & Anna Morris
 UTM GPS NORTHING: 4407118
 UTM GPS EASTING: 531455 GPS ELEVATION: 1180

The Responsible Party named above has chosen to submit GPS coordinates in lieu of preparing a new well location plat for a plugging permit or assigned API number on the above well. The Office of Oil and Gas will not accept GPS coordinates that do not meet the following requirements:

1. Datum: NAD 1983, Zone: 17 North, Coordinate Units: meters, Altitude: height above mean sea level (MSL) – meters.
2. Accuracy to Datum – 3.05 meters
3. Data Collection Method:

Survey grade GPS ____ : Post Processed Differential ____

Real-Time Differential ____

Mapping Grade GPS ____ : Post Processed Differential ____

Real-Time Differential ____

4. Letter size copy of the topography map showing the well location.

I the undersigned, hereby certify this data is correct to the best of my knowledge and belief and shows all the information required by law and the regulations issued and prescribed by the Office of Oil and Gas.

Don Land Manager 03/02/22
 Signature Title Date

RECEIVED
Office of Oil and Gas

MAR 7 2022

WV Department of
Environmental Protection



Stansberry, Wade A <wade.a.stansberry@wv.gov>

Plugging Vertical Well Work Permit API: 47-051-01084)

1 message

Stansberry, Wade A <wade.a.stansberry@wv.gov>

Tue, Mar 22, 2022 at 2:20 PM

To: Doug Douglass <ddouglass@reserveoilandgas.com>, Eric Buzzard <ebuzzard@marshallcountywv.org>, "Gayne J. Knitowski" <gayne.j.knitowski@wv.gov>

I have attached a copy of the newly issued well [permit](#) number. This will serve as your copy.

47-051-01084 - 4A2

If you have any questions, then [please](#) contact us here at the Office of Oil and Gas.

Thank you,

Wade A. Stansberry
Environmental Resource Specialist 3
West Virginia Department of Environmental Protection
Office of Oil & Gas
601 57th St. SE
Charleston, WV 25304
(304) 926-0499 ext. 41115
(304) 926-0452 fax
Wade.A.Stansberry@wv.gov

2 attachments **47-051-01084 - Copy.pdf**
3096K **IR-8 Blank.pdf**
228K**03/25/2022**