




---

 west virginia department of environmental protection
 

---

Office of Oil and Gas  
 601 57<sup>th</sup> Street, S.E.  
 Charleston, WV 25304  
 (304) 926-0450  
 fax: (304) 926-0452

Austin Caperton, Cabinet Secretary  
[www.dep.wv.gov](http://www.dep.wv.gov)

Friday, February 8, 2019  
 WELL WORK PERMIT  
 Horizontal 6A / New Drill

TUG HILL OPERATING, LLC  
 380 SOUTHPOINTE BLVD

CANONSBURG, PA 15317

Re: Permit approval for WHISTLEPIG S-8HM  
 47-051-02140-00-00

This well work permit is evidence of permission granted to perform the specified well work at the location described on the attached pages and located on the attached plat, subject to the provisions of Chapter 22 of the West Virginia Code of 1931, as amended, and all rules and regulations promulgated thereunder, and to any additional specific conditions and provisions outlined in the pages attached hereto. Notification shall be given by the operator to the Oil and Gas Inspector at least 24 hours prior to the construction of roads, locations, and/or pits for any permitted work. In addition, the well operator shall notify the same inspector 24 hours before any actual well work is commenced and prior to running and cementing casing. Spills or emergency discharges must be promptly reported by the operator to 1-800-642-3074 and to the Oil and Gas Inspector.

Please be advised that form WR-35, Well Operators Report of Well Work is to be submitted to this office within 90 days of completion of permitted well work, as should form WR-34 Discharge Monitoring Report within 30 days of discharge of pits, if applicable. Failure to abide by all statutory and regulatory provisions governing all duties and operations hereunder may result in suspension or revocation of this permit and, in addition, may result in civil and/or criminal penalties being imposed upon the operators.

Per 35 CSR 4-5.2.g this permit will expire in two (2) years from the issue date unless permitted well work is commenced. If there are any questions, please feel free to contact me at (304) 926- 0450.

James A. Martin  
 Chief

Operator's Well Number: WHISTLEPIG S-8HM  
 Farm Name: ROBERT L. & REBECCA SHI  
 U.S. WELL NUMBER: 47-051-02140-00-00  
 Horizontal 6A New Drill  
 Date Issued: 2/8/2019

# PERMIT CONDITIONS

West Virginia Code § 22-6A-8(d) allows the Office of Oil and Gas to place specific conditions upon this permit. Permit conditions have the same effect as law. Failure to adhere to the specified permit conditions may result in enforcement action.

## CONDITIONS

1. This proposed activity may require permit coverage from the United States Army Corps of Engineers (USACE). Through this permit, you are hereby being advised to consult with USACE regarding this proposed activity.
2. If the operator encounters an unanticipated void, or an anticipated void at an unanticipated depth, the operator shall notify the inspector within 24 hours. Modifications to the casing program may be necessary to comply with W. Va. Code § 22-6A-5a (12), which requires drilling to a minimum depth of thirty feet below the bottom of the void, and installing a minimum of twenty (20) feet of casing. Under no circumstance should the operator drill more than one hundred (100) feet below the bottom of the void or install less than twenty (20) feet of casing below the bottom of the void.
3. When compacting fills, each lift before compaction shall not be more than 12 inches in height, and the moisture content of the fill material shall be within limits as determined by the Standard Proctor Density test of the actual soils used in specific engineered fill, ASTM D698, Standard Test Method for Laboratory Compaction Characteristics of Soil Using Standard Effort, to achieve 95 % compaction of the optimum density. Each lift shall be tested for compaction, with a minimum of two tests per lift per acre of fill. All test results shall be maintained on site and available for review.
4. Operator shall install signage per § 22-6A-8g (6) (B) at all source water locations included in their approved water management plan within 24 hours of water management plan activation.
5. Oil and gas water supply wells will be registered with the Office of Oil and Gas and all such wells will be constructed and plugged in accordance with the standards of the Bureau for Public Health set forth in its Legislative rule entitled *Water Well Regulations*, 64 C.S.R. 19. Operator is to contact the Bureau of Public Health regarding permit requirements. In lieu of plugging, the operator may transfer the well to the surface owner upon agreement of the parties. All drinking water wells within fifteen hundred feet of the water supply well shall be flow tested by the operator upon request of the drinking well owner prior to operating the water supply well.
6. Pursuant to the requirements pertaining to the sampling of domestic water supply wells/springs the operator shall, no later than thirty (30) days after receipt of analytical data provide a written copy to the Chief and any of the users who may have requested such analyses.
7. 24 hours prior to the initiation of the completion process the operator shall notify the Chief or his designee.
8. During the completion process the operator shall monitor annular pressures and report any anomaly noticed to the chief or his designee immediately.
9. If any explosion or other accident causing loss of life or serious personal injury occurs in or about a well or well work on a well, the well operator or its contractor shall give notice, stating the particulars of the explosion or accident, to the oil and gas inspector and the Chief, within 24 hours of said accident.
10. During the casing and cementing process, in the event cement does not return to the surface, the oil and gas inspector shall be notified within 24 hours.

## PERMIT CONDITIONS

11. The operator shall provide to the Office of Oil and Gas the dates of each of the following within 30 days of their occurrence: completion of construction of the well pad, commencement of drilling, cessation of drilling, completion of any other permitted well work, and completion of the well. Such notice shall be provided by sending an email to [DEPOOGNotify@wv.gov](mailto:DEPOOGNotify@wv.gov).

WW-6B  
(04/15)

API NO. 47-051 -  
OPERATOR WELL NO. Whistlepig S-8HM  
Well Pad Name: Hoyt

STATE OF WEST VIRGINIA  
DEPARTMENT OF ENVIRONMENTAL PROTECTION, OFFICE OF OIL AND GAS  
WELL WORK PERMIT APPLICATION

1) Well Operator: Tug Hill Operating, LLC 494510851 Marshall Franklin Powhatan Point 7  
Operator ID County District Quadrangle

2) Operator's Well Number: Whistlepig S-8HM Well Pad Name: Hoyt

3) Farm Name/Surface Owner: Ula F. Nelson Public Road Access: Burch Ridge Road (CR 29)

4) Elevation, current ground: 1367.40' Elevation, proposed post-construction: 1367.40'

5) Well Type (a) Gas  Oil  Underground Storage   
Other

(b) If Gas Shallow  Deep   
Horizontal

*Ju 11/29/18*

6) Existing Pad: Yes or No Yes

7) Proposed Target Formation(s), Depth(s), Anticipated Thickness and Expected Pressure(s):  
Marcellus is the target formation at a depth of 6537' - 6589', thickness of 52' and an anticipated approx. pressure of 3800 psi.

8) Proposed Total Vertical Depth: 6689'

9) Formation at Total Vertical Depth: Onondaga

10) Proposed Total Measured Depth: 13,399'

11) Proposed Horizontal Leg Length: 5,969'

12) Approximate Fresh Water Strata Depths: 70', 973'

13) Method to Determine Fresh Water Depths: Use shallow offset wells to determine deepest freshwater. Or determine using predrill tests, testing while drilling or petrophysical evaluation of resistivity

14) Approximate Saltwater Depths: 1,740'

15) Approximate Coal Seam Depths: Sewickley Coal - 867' and Pittsburgh Coal - 967'

16) Approximate Depth to Possible Void (coal mine, karst, other): None

RECEIVED  
Office of Oil and Gas

DEC 6 2018

17) Does Proposed well location contain coal seams directly overlying or adjacent to an active mine? Yes  No

WV Department of  
Environmental Protection

(a) If Yes, provide Mine Info: Name: \_\_\_\_\_  
Depth: \_\_\_\_\_  
Seam: \_\_\_\_\_  
Owner: \_\_\_\_\_

WW-6B  
(04/15)

API NO. 47- 051 -  
OPERATOR WELL NO. Whistlepig S-8HM  
Well Pad Name: Hoyt

18)

**CASING AND TUBING PROGRAM**

TYPE	Size (in)	New or Used	Grade	Weight per ft. (lb/ft)	FOOTAGE: For Drilling (ft)	INTERVALS: Left in Well (ft)	CEMENT: Fill-up (Cu. Ft.)/CTS
Conductor	30"	NEW	BW	BW	120'	120'	259ft^3(CTS)
Fresh Water	13 3/8"	NEW	J55	54.5#	1076'	1076'	1098ft^3(CTS)
Coal	13 3/8"	NEW	J55	54.5#	1076'	1076'	1098ft^3(CTS)
Intermediate	9 5/8"	NEW	J55	36#	2804'	2804'	932ft^3(CTS)
Production	5 1/2"	NEW	P110	20#	13,399'	13,399'	2451ft^3(CTS)
Tubing	2 3/8"	NEW	N80	4.7#	6,506'		
Liners							

*ju*  
*11/29/18*

TYPE	Size (in)	Wellbore Diameter (in)	Wall Thickness (in)	Burst Pressure (psi)	Anticipated Max. Internal Pressure (psi)	Cement Type	Cement Yield (cu. ft./k)
Conductor	30"	36"	1.0	2,333	1,866	CLASS A	1.2
Fresh Water	13 3/8"	17.5"	.33	2,740	2,192	SEE#24	1.2
Coal	13 3/8"	17.5"	.33	2,740	2,192	SEE #24	1.2
Intermediate	9 5/8"	12 1/4"	.352	3,520	2,816	SEE #24	1.19
Production	5 1/2"	8 7/8_8 3/4	.361	12,640	10,112	SEE #24	1.17/1.19
Tubing	2 3/8"		.19	11,200	8,960		
Liners							

**PACKERS**

RECEIVED  
Office of Oil and Gas

DEC 6 2018

Kind:	N/A			WV Department of Environmental Protection
Sizes:	N/A			
Depths Set:	N/A			

WW-6B  
(10/14)

API NO. 47- 051 - \_\_\_\_\_  
OPERATOR WELL NO. Whistlepig S-8HM  
Well Pad Name: Hoyt

*JW*  
*11/29/18*

19) Describe proposed well work, including the drilling and plugging back of any pilot hole:

Drill through the Marcellus tagging less than 100' from the top of the Onondata to get depths and log data. Plug back to proposed kick off point. Drill the horizontal section to planned and proposed TD. Run casing and cement to surface. Run Bond Log from app. 60 deg to surface. Make clean out run and stimulate.

20) Describe fracturing/stimulating methods in detail, including anticipated max pressure and max rate:

Well to be completed with approximately 14,922,500 lb. proppant and 230,713 barrels of water. Max rate = 80bpm; max psi = 9,000#.

21) Total Area to be disturbed, including roads, stockpile area, pits, etc., (acres): 21.74 acres

22) Area to be disturbed for well pad only, less access road (acres): 6.58 acres

23) Describe centralizer placement for each casing string:

Will run 3 centralizers on surface casing at equal distance. Intermediate will have 1 centralizer every other joint. Production casing will have one centralizer every other joint in lateral, one centralizer every joint through curve, one centralizer every other joint to surface.

24) Describe all cement additives associated with each cement type:

\*See attachment

RECEIVED  
Office of Oil and Gas

DEC 6 2018

WV Department of  
Environmental Protection

25) Proposed borehole conditioning procedures:

Will circulate a minimum of 3 hours at TD, short trip to curve, circulate bottoms up, check for flow, POOH.

\*Note: Attach additional sheets as needed.






WELL NAME: Whistlepig S-8HM  
 STATE: WV COUNTY: Marshall  
 DISTRICT: #N/A  
 DF Elev: 1,367' GL Elev: 1,367'  
 TD: 13,399'  
 TH Latitude: 39.77533961  
 TH Longitude: -80.79287721  
 BH Latitude: 39.76491082  
 BH Longitude: -80.7841706

FORMATION TOPS	
Formation	Depth TVD
Deepest Fresh Water	973
Sewickley Coal	867
Pittsburgh Coal	967
Big Lime	2083
Weir	2471
Berea	2626
Gordon	2906
Rhinestreet	5947
Geneseo/Burkett	6394
Tully	6478
Hamilton	6501
Marcellus	6537
Landing Depth	6590
Onondaga	6589
Pilot Hole Depth	6689

CASING SUMMARY							
Type	Hole Size (in)	Csg Size (in)	Depth (MD)	Depth (TVD)	Weight (lb/ft)	Grade	Top of Cement
Conductor	36	30	120'	120'	BW	BW	Surface
Surface	17.5	13 3/8	1,076'	1,076'	54.5	J55	Surface
Intermediate 1	12 1/4	9 5/8	2,804'	2,800'	36	J55	Surface
Production	8 7/8 x 8 3/4	5 1/2	13,399'	6,694'	20	CYHP110	Surface

CEMENT SUMMARY				DRILLING DETAILS	
	Sacks	Class	Density	Fluid Type	Centralizer Notes
Conductor	338	A	15.6	Air	None
Surface	1,110	A	15.6	Air	3 Centralizers at equal distance
Intermediate 1	911	A	15	Air	1 Centralizer every other jt
Production	3,020	A	14.5	Air / SOBMM	1 every other joint in lateral; 1 per joint in curve; 1 every other jt to sfc

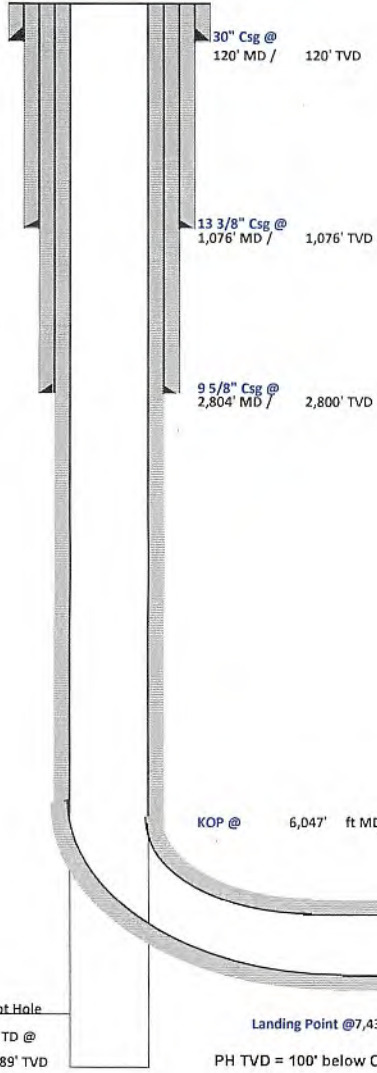

*Jan 11/29/18*

Pilot Hole  
PH TD @  
6,689' TVD

Landing Point @ 7,430' MD / 6,590' TVD  
PH TVD = 100' below Onondaga Top

Lateral TD @ 13,399' ft MD  
6,694' ft TVD

RECEIVED  
 Office of Oil and Gas  
 DEC 6 2018  
 WV Department of  
 Environmental Protection



## Tug Hill Operating, LLC Casing and Cement Program

### Whistlepig S-8HM

#### Casing

	String	Grade	Bit Size	Depth (Measured)	Cement Fill Up
Conductor	30"	BW	36"	120'	CTS
Surface	13 3/8"	J55	17 1/2"	1,076'	CTS
Intermediate	9 5/8"	J55	12 1/4"	2,804'	CTS
Production	5 1/2"	CYHP110	8 7/8 x 8 3/4"	13,399'	CTS

#### Cement

Conductor:	Premium NE-1 + 2% bwoc CaC12 + 46.5% Fresh Water – Conductor Cement mixed at 15.6 ppg, Y=1.2
Surface:	Premium NE-1 + 2% bwoc CaC12 + 46.5% Fresh Water – Surface Cement mixed at 15.6 ppg, Y=1.2
Intermediate:	Premium NE-1 + 1% bwoc CaC12 + 46.5% Fresh Water – Intermediate Cement mixed at 15.6 ppg, Y=1.19
Kick Off Plug:	Class H Cement + 1% CD-32 + .7% Sodium Metasilicate + .1% R-3 + .75 gal/100sk FP-13L - KOP Plug
Production:	50:50 Poz: Premium NE-1 + .1% bwoc ASA-301 + 60lb/sk ASCA-1 + .35% bwoc BA-10A + .25% bwoc MPA-170, 44 lb sack + .5% bwoc R-3 + .75 gals/100sk FP-13L – Production Cement mixed at 15.2ppg, Y = 1.19

RECEIVED  
Office of Oil and Gas

DEC 6 2018

WV Department of  
Environmental Protection





Well: Whistlepig S-08HM (slot E)  
 Site: Whistlepig  
 Project: Marshall County, West Virginia  
 Design: rev1  
 Rig:

Sec	MD	Inc	Azi	TVD	+N-/S	+E-/W	Dleg	TFace	Vsect	Annotation
1	0.00	0.00	0.00	0.00	0.00	0.00	0.00	0.00	0.00	
2	1300.00	0.00	0.00	1300.00	0.00	0.00	0.00	0.00	0.00	KOP Begin 2°/100' build
3	2778.51	29.57	335.17	2713.75	338.65	-156.67	2.00	335.17	-369.41	Begin 29.57° tangent
4	6047.31	29.57	335.17	5556.78	1802.69	-833.98	0.00	0.00	-1966.44	Begin 8°/100' build/turn
5	7039.56	50.00	147.64	6455.82	1684.29	-713.43	8.00	174.14	-1801.54	Begin 10°/100' build/turn
6	7430.17	89.00	150.00	6590.00	1376.80	-528.50	10.00	3.75	-1442.92	Begin 89.00° lateral
7	13398.98	89.00	150.00	6694.00	-3791.63	2455.34	0.00	0.00	4517.21	PBHL/TD 13398.98 MD/6694.00 TD




Geodetic System: Universal Transverse Mercator (US Survey Feet)  
 Datum: NAD83 West Virginia - HARN  
 Ellipsoid: GRS 1980  
 Zone: Zone 17N (84 W to 78 W)

System Datum: Mean Sea Level  
 Depth Reference: GL @ 1367.00ft

Northing: 14444994.43    Easting: 1698611.27    Latitude: 39.77533961    Longitude: -80.79267721

Total Corr (M->G): To convert a Magnetic Direction to a Grid Direction, Subtract 8.80°

Azimuths to Grid North  
 True North: -0.13°  
 Magnetic North: -8.80°  
 Magnetic Field  
 Strength: 52017.8snT  
 Dip Angle: 65.84°  
 Date: 11/1/2018  
 Model: IGRF2015

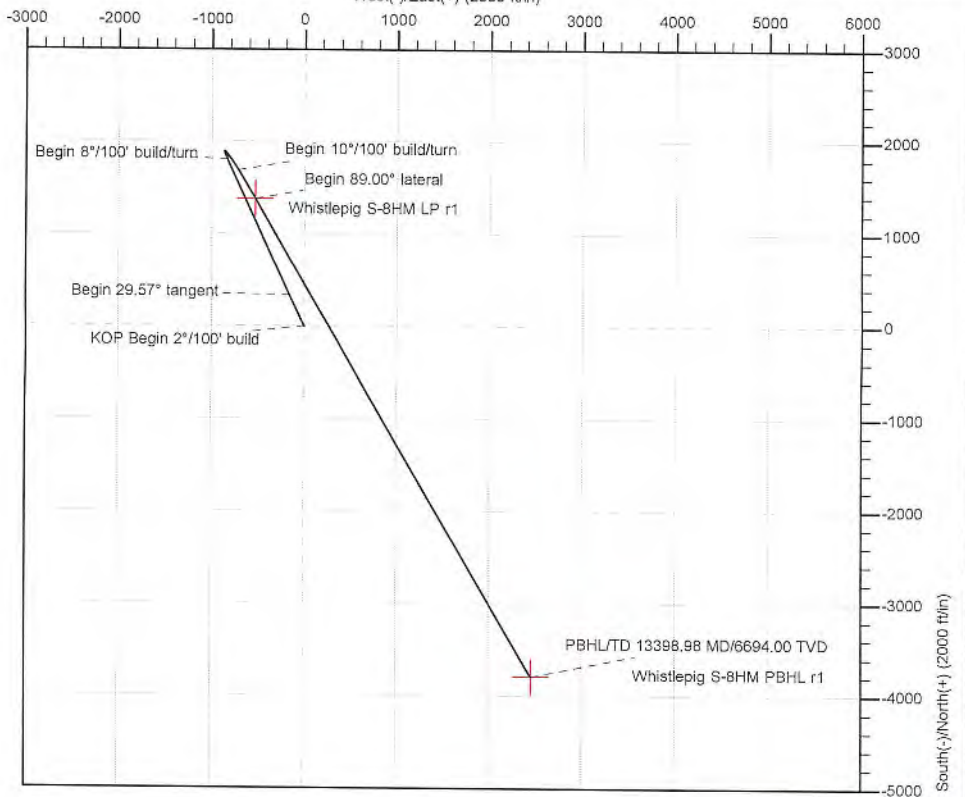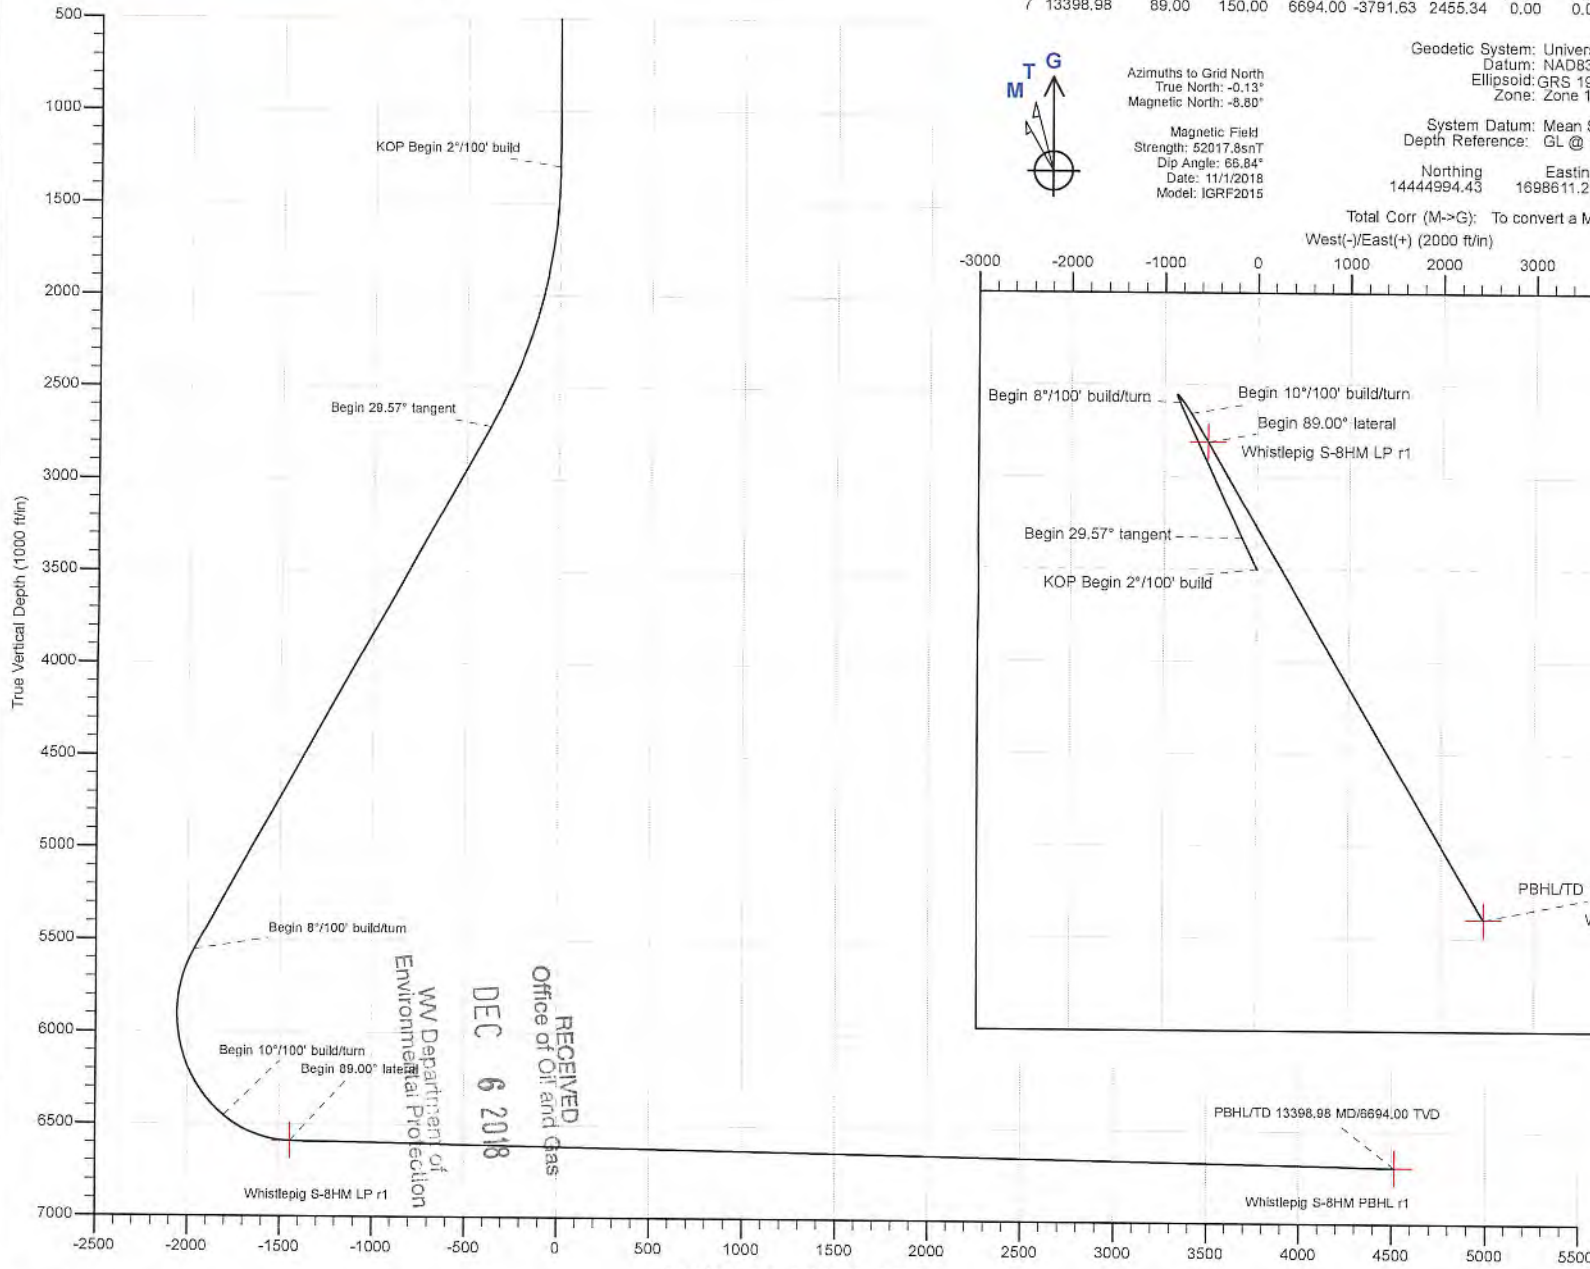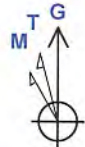

RECEIVED  
 Office of Oil and Gas  
 DEC 6 2018  
 WV Department of  
 Environmental Protection





Planning Report - Geographic

Database:	DB_Jul2216dt_v14	Local Co-ordinate Reference:	Well Whistlepig S-08HM (slot E)
Company:	Tug Hill Operating LLC	TVD Reference:	GL @ 1367.00ft
Project:	Marshall County, West Virginia	MD Reference:	GL @ 1367.00ft
Site:	Whistlepig	North Reference:	Grid
Well:	Whistlepig S-08HM (slot E)	Survey Calculation Method:	Minimum Curvature
Wellbore:	Original Hole		
Design:	rev1		

Project	Marshall County, West Virginia		
Map System:	Universal Transverse Mercator (US Survey Feet)	System Datum:	Mean Sea Level
Geo Datum:	NAD83 West Virginia - HARN		
Map Zone:	Zone 17N (84 W to 78 W)		

Site	Whistlepig				
Site Position:		Northing:	14,444,965.96 usft	Latitude:	39.77526165
From:	Lat/Long	Easting:	1,698,572.65 usft	Longitude:	-80.79301490
Position Uncertainty:	0.00 ft	Slot Radius:	13-3/16 "	Grid Convergence:	0.13 °

Well	Whistlepig S-08HM (slot E)					
Well Position	+N/-S	0.00 ft	Northing:	14,444,994.44 usft	Latitude:	39.77533961
	+E/-W	0.00 ft	Easting:	1,698,611.27 usft	Longitude:	-80.79287721
Position Uncertainty		0.00 ft	Wellhead Elevation:		Ground Level:	1,367.00 ft

Wellbore	Original Hole				
Magnetics	Model Name	Sample Date	Declination (°)	Dip Angle (°)	Field Strength (nT)
	IGRF2015	11/1/2018	-8.67	66.84	52,017.82677758

Design	rev1			
Audit Notes:				
Version:	Phase:	PLAN	Tie On Depth:	0.00
Vertical Section:	Depth From (TVD) (ft)	+N/-S (ft)	+E/-W (ft)	Direction (°)
	0.00	0.00	0.00	147.07

Plan Survey Tool Program	Date	11/6/2018		
Depth From (ft)	Depth To (ft)	Survey (Wellbore)	Tool Name	Remarks
1	0.00	13,398.98 rev1 (Original Hole)	MWD	MWD - Standard

RECEIVED  
Office of Oil and Gas

DEC 6 2018

WV Department of  
Environmental Protection

Plan Sections											
Measured Depth (ft)	Inclination (°)	Azimuth (°)	Vertical Depth (ft)	+N/-S (ft)	+E/-W (ft)	Dogleg Rate (°/100ft)	Build Rate (°/100ft)	Turn Rate (°/100ft)	TFO (°)	Target	
0.00	0.00	0.00	0.00	0.00	0.00	0.00	0.00	0.00	0.00	0.00	
1,300.00	0.00	0.00	1,300.00	0.00	0.00	0.00	0.00	0.00	0.00	0.00	
2,778.51	29.57	335.17	2,713.75	338.65	-156.67	2.00	2.00	0.00	335.17		
6,047.31	29.57	335.17	5,556.78	1,802.69	-833.98	0.00	0.00	0.00	0.00		
7,039.56	50.00	147.64	6,455.82	1,684.29	-713.43	8.00	2.06	17.38	174.14		
7,430.17	89.00	150.00	6,590.00	1,376.80	-528.50	10.00	9.98	0.60	3.75		
13,398.98	89.00	150.00	6,694.00	-3,791.63	2,455.34	0.00	0.00	0.00	0.00	Whistlepig S-8HM PB	





Planning Report - Geographic

Database: DB\_Jul2216dt\_V14  
 Company: Tug Hill Operating LLC  
 Project: Marshall County, West Virginia  
 Site: Whistlepig  
 Well: Whistlepig S-08HM (slot E)  
 Wellbore: Original Hole  
 Design: rev1

Local Co-ordinate Reference: Well Whistlepig S-08HM (slot E)  
 TVD Reference: GL @ 1367.00ft  
 MD Reference: GL @ 1367.00ft  
 North Reference: Grid  
 Survey Calculation Method: Minimum Curvature

RECEIVED  
 Office of Oil and Gas

DEC 6 2018

WV Department of  
 Environmental Protection

Planned Survey

Measured Depth (ft)	Inclination (°)	Azimuth (°)	Vertical Depth (ft)	+N/-S (ft)	+E/-W (ft)	Map Northing (usft)	Map Easting (usft)	Latitude	Longitude
0.00	0.00	0.00	0.00	0.00	0.00	14,444,994.44	1,698,611.27	39.77533961	-80.79287721
100.00	0.00	0.00	100.00	0.00	0.00	14,444,994.44	1,698,611.27	39.77533961	-80.79287721
200.00	0.00	0.00	200.00	0.00	0.00	14,444,994.44	1,698,611.27	39.77533961	-80.79287721
300.00	0.00	0.00	300.00	0.00	0.00	14,444,994.44	1,698,611.27	39.77533961	-80.79287721
400.00	0.00	0.00	400.00	0.00	0.00	14,444,994.44	1,698,611.27	39.77533961	-80.79287721
500.00	0.00	0.00	500.00	0.00	0.00	14,444,994.44	1,698,611.27	39.77533961	-80.79287721
600.00	0.00	0.00	600.00	0.00	0.00	14,444,994.44	1,698,611.27	39.77533961	-80.79287721
700.00	0.00	0.00	700.00	0.00	0.00	14,444,994.44	1,698,611.27	39.77533961	-80.79287721
800.00	0.00	0.00	800.00	0.00	0.00	14,444,994.44	1,698,611.27	39.77533961	-80.79287721
900.00	0.00	0.00	900.00	0.00	0.00	14,444,994.44	1,698,611.27	39.77533961	-80.79287721
1,000.00	0.00	0.00	1,000.00	0.00	0.00	14,444,994.44	1,698,611.27	39.77533961	-80.79287721
1,100.00	0.00	0.00	1,100.00	0.00	0.00	14,444,994.44	1,698,611.27	39.77533961	-80.79287721
1,200.00	0.00	0.00	1,200.00	0.00	0.00	14,444,994.44	1,698,611.27	39.77533961	-80.79287721
1,300.00	0.00	0.00	1,300.00	0.00	0.00	14,444,994.44	1,698,611.27	39.77533961	-80.79287721
<b>KOP Begin 2°/100' build</b>									
1,400.00	2.00	335.17	1,399.98	1.58	-0.73	14,444,996.02	1,698,610.53	39.77534397	-80.79287981
1,500.00	4.00	335.17	1,499.84	6.33	-2.93	14,445,000.77	1,698,608.34	39.77535702	-80.79288759
1,600.00	6.00	335.17	1,599.45	14.24	-6.59	14,445,008.68	1,698,604.68	39.77537877	-80.79290055
1,700.00	8.00	335.17	1,698.70	25.30	-11.71	14,445,019.74	1,698,599.56	39.77540918	-80.79291867
1,800.00	10.00	335.17	1,797.47	39.50	-18.27	14,445,033.94	1,698,592.99	39.77544821	-80.79294193
1,900.00	12.00	335.17	1,895.62	56.82	-26.29	14,445,051.25	1,698,584.98	39.77549581	-80.79297030
2,000.00	14.00	335.17	1,993.06	77.23	-35.73	14,445,071.67	1,698,575.54	39.77555194	-80.79300374
2,100.00	16.00	335.17	2,089.64	100.72	-46.60	14,445,095.16	1,698,564.67	39.77561651	-80.79304222
2,200.00	18.00	335.17	2,185.27	127.25	-58.87	14,445,121.69	1,698,552.40	39.77568946	-80.79308570
2,300.00	20.00	335.17	2,279.82	156.80	-72.54	14,445,151.24	1,698,538.73	39.77577069	-80.79313410
2,400.00	22.00	335.17	2,373.17	189.32	-87.59	14,445,183.76	1,698,523.68	39.77586610	-80.79318739
2,500.00	24.00	335.17	2,465.21	224.78	-103.99	14,445,219.22	1,698,507.28	39.77595759	-80.79324548
2,600.00	26.00	335.17	2,555.84	263.14	-121.74	14,445,257.58	1,698,489.53	39.77606304	-80.79330832
2,700.00	28.00	335.17	2,644.94	304.34	-140.80	14,445,298.78	1,698,470.47	39.77617631	-80.79337582
2,778.51	29.57	335.17	2,713.75	338.65	-156.67	14,445,333.09	1,698,454.60	39.77627064	-80.79343204
<b>Begin 29.57° tangent</b>									
2,800.00	29.57	335.17	2,732.43	348.27	-161.12	14,445,342.71	1,698,450.14	39.77629709	-80.79344780
2,900.00	29.57	335.17	2,819.41	393.06	-181.84	14,445,387.50	1,698,429.42	39.77642022	-80.79352118
3,000.00	29.57	335.17	2,906.38	437.85	-202.56	14,445,432.29	1,698,408.70	39.77654336	-80.79359456
3,100.00	29.57	335.17	2,993.36	482.64	-223.28	14,445,477.08	1,698,387.98	39.77666649	-80.79366794
3,200.00	29.57	335.17	3,080.33	527.43	-244.00	14,445,521.86	1,698,367.26	39.77678962	-80.79374133
3,300.00	29.57	335.17	3,167.31	572.22	-264.72	14,445,566.65	1,698,346.54	39.77691275	-80.79381471
3,400.00	29.57	335.17	3,254.29	617.00	-285.44	14,445,611.44	1,698,325.82	39.77703589	-80.79388809
3,500.00	29.57	335.17	3,341.26	661.79	-306.17	14,445,656.23	1,698,305.10	39.77715902	-80.79396147
3,600.00	29.57	335.17	3,428.24	706.58	-326.89	14,445,701.02	1,698,284.38	39.77728215	-80.79403485
3,700.00	29.57	335.17	3,515.21	751.37	-347.61	14,445,745.81	1,698,263.66	39.77740528	-80.79410823
3,800.00	29.57	335.17	3,602.19	796.16	-368.33	14,445,790.59	1,698,242.94	39.77752841	-80.79418161
3,900.00	29.57	335.17	3,689.16	840.95	-389.05	14,445,835.38	1,698,222.22	39.77765155	-80.79425500
4,000.00	29.57	335.17	3,776.14	885.73	-409.77	14,445,880.17	1,698,201.50	39.77777468	-80.79432838
4,100.00	29.57	335.17	3,863.11	930.52	-430.49	14,445,924.96	1,698,180.78	39.77789781	-80.79440176
4,200.00	29.57	335.17	3,950.09	975.31	-451.21	14,445,969.75	1,698,160.06	39.77802094	-80.79447515
4,300.00	29.57	335.17	4,037.06	1,020.10	-471.93	14,446,014.53	1,698,139.34	39.77814407	-80.79454853
4,400.00	29.57	335.17	4,124.04	1,064.89	-492.65	14,446,059.32	1,698,118.62	39.77826720	-80.79462191
4,500.00	29.57	335.17	4,211.01	1,109.68	-513.37	14,446,104.11	1,698,097.90	39.77839034	-80.79469530
4,600.00	29.57	335.17	4,297.99	1,154.46	-534.09	14,446,148.90	1,698,077.18	39.77851347	-80.79476868
4,700.00	29.57	335.17	4,384.96	1,199.25	-554.81	14,446,193.69	1,698,056.46	39.77863660	-80.79484207
4,800.00	29.57	335.17	4,471.94	1,244.04	-575.53	14,446,238.48	1,698,035.74	39.77875973	-80.79491545
4,900.00	29.57	335.17	4,558.91	1,288.83	-596.25	14,446,283.26	1,698,015.02	39.77888286	-80.79498884
5,000.00	29.57	335.17	4,645.89	1,333.62	-616.97	14,446,328.05	1,697,994.30	39.77900599	-80.79506222





Planning Report - Geographic

Database: DB\_Jul2216dt\_v14  
 Company: Tug Hill Operating LLC  
 Project: Marshall County, West Virginia  
 Site: Whistlepig  
 Well: Whistlepig S-08HM (slot E)  
 Wellbore: Original Hole  
 Design: rev1

Local Co-ordinate Reference: Well Whistlepig S-08HM (slot E)  
 TVD Reference: GL @ 1367.00ft  
 MD Reference: GL @ 1367.00ft  
 North Reference: Grid  
 Survey Calculation Method: Minimum Curvature

RECEIVED  
 Office of Oil and Gas

DEC 6 2018

WV Department of  
 Environmental Protection

Planned Survey

Measured Depth (ft)	Inclination (°)	Azimuth (°)	Vertical Depth (ft)	+N/-S (ft)	+E/-W (ft)	Map Northing (usft)	Map Easting (usft)	Latitude	Longitude
5,100.00	29.57	335.17	4,732.86	1,378.41	-837.89	14,446,372.84	1,697,973.58	39.77912912	-80.79513561
5,200.00	29.57	335.17	4,819.84	1,423.19	-858.41	14,446,417.63	1,697,952.86	39.77925226	-80.79520899
5,300.00	29.57	335.17	4,906.81	1,467.98	-879.13	14,446,462.42	1,697,932.14	39.77937539	-80.79528238
5,400.00	29.57	335.17	4,993.79	1,512.77	-899.85	14,446,507.21	1,697,911.41	39.77949852	-80.79535576
5,500.00	29.57	335.17	5,080.76	1,557.56	-920.57	14,446,551.99	1,697,890.69	39.77962165	-80.79542915
5,600.00	29.57	335.17	5,167.74	1,602.35	-941.29	14,446,596.78	1,697,869.97	39.77974478	-80.79550254
5,700.00	29.57	335.17	5,254.71	1,647.14	-962.01	14,446,641.57	1,697,849.25	39.77986791	-80.79557593
5,800.00	29.57	335.17	5,341.69	1,691.92	-982.74	14,446,686.36	1,697,828.53	39.77999104	-80.79564931
5,900.00	29.57	335.17	5,428.66	1,736.71	-1,003.46	14,446,731.15	1,697,807.81	39.78011417	-80.79572270
6,000.00	29.57	335.17	5,515.64	1,781.50	-1,024.18	14,446,775.93	1,697,787.09	39.78023730	-80.79579609
6,047.31	29.57	335.17	5,556.78	1,802.69	-1,044.91	14,446,797.12	1,697,777.29	39.78029555	-80.79583081
<b>Begin 8°/100' build/turn</b>									
6,100.00	25.38	336.18	5,603.52	1,824.83	-1,065.64	14,446,819.26	1,697,767.27	39.78035642	-80.79586631
6,200.00	17.46	339.31	5,696.54	1,858.52	-1,086.36	14,446,852.96	1,697,753.29	39.78044904	-80.79591580
6,300.00	9.66	347.31	5,793.69	1,880.78	-1,107.08	14,446,875.22	1,697,746.13	39.78051021	-80.79594109
6,400.00	3.14	37.07	5,893.07	1,891.17	-1,127.81	14,446,885.61	1,697,745.94	39.78053875	-80.79594169
6,500.00	7.36	127.07	5,992.74	1,889.49	-1,148.54	14,446,883.93	1,697,752.71	39.78053410	-80.79591759
6,600.00	15.05	139.24	6,090.77	1,875.78	-1,169.27	14,446,870.21	1,697,766.32	39.78049634	-80.79586926
6,700.00	22.95	143.22	6,185.26	1,850.29	-1,189.99	14,446,844.72	1,697,786.50	39.78042622	-80.79579764
6,800.00	30.90	145.23	6,274.35	1,813.53	-1,210.72	14,446,807.96	1,697,812.86	39.78032509	-80.79570413
6,900.00	38.86	146.48	6,356.32	1,766.20	-1,231.45	14,446,760.64	1,697,844.88	39.78019493	-80.79559053
7,000.00	46.84	147.35	6,429.57	1,709.25	-1,252.18	14,446,703.68	1,697,881.94	39.78003827	-80.79545908
7,039.56	50.00	147.64	6,455.82	1,684.29	-1,272.91	14,446,678.72	1,697,897.84	39.77996964	-80.79540269
<b>Begin 10°/100' build/turn</b>									
7,100.00	56.03	148.12	6,492.16	1,643.42	-1,293.64	14,446,637.85	1,697,923.49	39.77985723	-80.79531172
7,200.00	66.02	148.77	6,540.55	1,568.95	-1,314.37	14,446,563.39	1,697,969.19	39.77965244	-80.79514965
7,300.00	76.00	149.34	6,573.05	1,487.95	-1,335.10	14,446,482.38	1,698,017.74	39.77942969	-80.79497751
7,400.00	85.99	149.85	6,588.68	1,402.87	-1,355.83	14,446,397.31	1,698,067.67	39.77919573	-80.79480051
7,430.17	89.00	150.00	6,590.00	1,376.80	-1,376.56	14,446,371.23	1,698,082.77	39.77912401	-80.79474697
<b>Begin 89.00° lateral</b>									
7,500.00	89.00	150.00	6,591.22	1,316.33	-493.59	14,446,310.76	1,698,117.68	39.77895773	-80.79462321
7,600.00	89.00	150.00	6,592.96	1,229.74	-443.60	14,446,224.17	1,698,167.67	39.77871962	-80.79444599
7,700.00	89.00	150.00	6,594.70	1,143.15	-393.61	14,446,137.58	1,698,217.66	39.77848150	-80.79426877
7,800.00	89.00	150.00	6,596.44	1,056.56	-343.62	14,446,050.99	1,698,267.65	39.77824338	-80.79409154
7,900.00	89.00	150.00	6,598.19	969.97	-293.63	14,445,964.40	1,698,317.64	39.77800527	-80.79391432
8,000.00	89.00	150.00	6,599.93	883.38	-243.64	14,445,877.81	1,698,367.63	39.77776715	-80.79373711
8,100.00	89.00	150.00	6,601.67	796.78	-193.65	14,445,791.22	1,698,417.62	39.77752903	-80.79355989
8,200.00	89.00	150.00	6,603.41	710.19	-143.66	14,445,704.63	1,698,467.61	39.77729091	-80.79338267
8,300.00	89.00	150.00	6,605.16	623.60	-93.67	14,445,618.04	1,698,517.60	39.77705279	-80.79320546
8,400.00	89.00	150.00	6,606.90	537.01	-43.68	14,445,531.45	1,698,567.59	39.77681468	-80.79302824
8,500.00	89.00	150.00	6,608.64	450.42	6.31	14,445,444.86	1,698,617.58	39.77657656	-80.79285103
8,600.00	89.00	150.00	6,610.38	363.83	56.30	14,445,358.27	1,698,667.57	39.77633844	-80.79267382
8,700.00	89.00	150.00	6,612.13	277.24	106.30	14,445,271.68	1,698,717.56	39.77610032	-80.79249661
8,800.00	89.00	150.00	6,613.87	190.65	156.29	14,445,185.09	1,698,767.55	39.77586220	-80.79231940
8,900.00	89.00	150.00	6,615.61	104.06	206.28	14,445,098.50	1,698,817.54	39.77562408	-80.79214219
9,000.00	89.00	150.00	6,617.35	17.47	256.27	14,445,011.91	1,698,867.53	39.77538596	-80.79196498
9,100.00	89.00	150.00	6,619.09	-69.12	306.26	14,444,925.32	1,698,917.52	39.77514784	-80.79178778
9,200.00	89.00	150.00	6,620.84	-155.71	356.25	14,444,838.73	1,698,967.51	39.77490972	-80.79161057
9,300.00	89.00	150.00	6,622.58	-242.30	406.24	14,444,752.14	1,699,017.50	39.77467160	-80.79143337
9,400.00	89.00	150.00	6,624.32	-328.89	456.23	14,444,665.55	1,699,067.50	39.77443347	-80.79125617
9,500.00	89.00	150.00	6,626.06	-415.48	506.22	14,444,578.96	1,699,117.49	39.77419535	-80.79107897
9,600.00	89.00	150.00	6,627.81	-502.07	556.21	14,444,492.37	1,699,167.48	39.77395723	-80.79090177
9,700.00	89.00	150.00	6,629.55	-588.66	606.20	14,444,405.77	1,699,217.47	39.77371911	-80.79072457
9,800.00	89.00	150.00	6,631.29	-675.25	656.19	14,444,319.18	1,699,267.46	39.77348099	-80.79054737





Planning Report - Geographic

Database: DB\_Jul2216dt\_v14  
 Company: Tug Hill Operating LLC  
 Project: Marshall County, West Virginia  
 Site: Whistlepig  
 Well: Whistlepig S-08HM (slot E)  
 Wellbore: Original Hole  
 Design: rev1

Local Co-ordinate Reference: Well Whistlepig S-08HM (slot E)  
 TVD Reference: GL @ 1367.00ft  
 MD Reference: GL @ 1367.00ft  
 North Reference: Grid  
 Survey Calculation Method: Minimum Curvature

RECEIVED  
 Office of Oil and Gas

DEC 6 2018

WV Department of  
 Environmental Protection

Planned Survey

Measured Depth (ft)	Inclination (°)	Azimuth (°)	Vertical Depth (ft)	+N/-S (ft)	+E/-W (ft)	Map Northing (usft)	Map Easting (usft)	Latitude	Longitude
9,900.00	89.00	150.00	6,633.03	-761.84	706.18	14,444,232.59	1,699,317.45	39.77324286	-80.79037018
10,000.00	89.00	150.00	6,634.78	-848.43	756.17	14,444,146.00	1,699,367.44	39.77300474	-80.79019298
10,100.00	89.00	150.00	6,636.52	-935.03	806.16	14,444,059.41	1,699,417.43	39.77276662	-80.79001579
10,200.00	89.00	150.00	6,638.26	-1,021.62	856.15	14,443,972.82	1,699,467.42	39.77252849	-80.78983860
10,300.00	89.00	150.00	6,640.00	-1,108.21	906.14	14,443,886.23	1,699,517.41	39.77229037	-80.78966141
10,400.00	89.00	150.00	6,641.75	-1,194.80	956.13	14,443,799.64	1,699,567.40	39.77205225	-80.78948422
10,500.00	89.00	150.00	6,643.49	-1,281.39	1,006.12	14,443,713.05	1,699,617.39	39.77181412	-80.78930703
10,600.00	89.00	150.00	6,645.23	-1,367.98	1,056.12	14,443,626.46	1,699,667.38	39.77157600	-80.78912984
10,700.00	89.00	150.00	6,646.97	-1,454.57	1,106.11	14,443,539.87	1,699,717.37	39.77133787	-80.78895266
10,800.00	89.00	150.00	6,648.72	-1,541.16	1,156.10	14,443,453.28	1,699,767.36	39.77109975	-80.78877547
10,900.00	89.00	150.00	6,650.46	-1,627.75	1,206.09	14,443,366.69	1,699,817.35	39.77086162	-80.78859829
11,000.00	89.00	150.00	6,652.20	-1,714.34	1,256.08	14,443,280.10	1,699,867.34	39.77062350	-80.78842111
11,100.00	89.00	150.00	6,653.94	-1,800.93	1,306.07	14,443,193.51	1,699,917.33	39.77038537	-80.78824393
11,200.00	89.00	150.00	6,655.69	-1,887.52	1,356.06	14,443,106.92	1,699,967.32	39.77014724	-80.78806675
11,300.00	89.00	150.00	6,657.43	-1,974.11	1,406.05	14,443,020.33	1,700,017.31	39.76990912	-80.78788957
11,400.00	89.00	150.00	6,659.17	-2,060.70	1,456.04	14,442,933.74	1,700,067.30	39.76967099	-80.78771239
11,500.00	89.00	150.00	6,660.91	-2,147.29	1,506.03	14,442,847.15	1,700,117.29	39.76943286	-80.78753521
11,600.00	89.00	150.00	6,662.65	-2,233.88	1,556.02	14,442,760.56	1,700,167.28	39.76919474	-80.78735804
11,700.00	89.00	150.00	6,664.40	-2,320.47	1,606.01	14,442,673.97	1,700,217.27	39.76895661	-80.78718086
11,800.00	89.00	150.00	6,666.14	-2,407.06	1,656.00	14,442,587.38	1,700,267.27	39.76871848	-80.78700369
11,900.00	89.00	150.00	6,667.88	-2,493.65	1,705.99	14,442,500.79	1,700,317.26	39.76848035	-80.78682652
12,000.00	89.00	150.00	6,669.62	-2,580.24	1,755.98	14,442,414.20	1,700,367.25	39.76824222	-80.78664935
12,100.00	89.00	150.00	6,671.37	-2,666.83	1,805.97	14,442,327.61	1,700,417.24	39.76800410	-80.78647218
12,200.00	89.00	150.00	6,673.11	-2,753.43	1,855.96	14,442,241.02	1,700,467.23	39.76776597	-80.78629501
12,300.00	89.00	150.00	6,674.85	-2,840.02	1,905.95	14,442,154.43	1,700,517.22	39.76752784	-80.78611785
12,400.00	89.00	150.00	6,676.59	-2,926.61	1,955.94	14,442,067.84	1,700,567.21	39.76728971	-80.78594068
12,500.00	89.00	150.00	6,678.34	-3,013.20	2,005.94	14,441,981.25	1,700,617.20	39.76705158	-80.78576352
12,600.00	89.00	150.00	6,680.08	-3,099.79	2,055.93	14,441,894.66	1,700,667.19	39.76681345	-80.78558636
12,700.00	89.00	150.00	6,681.82	-3,186.38	2,105.92	14,441,808.07	1,700,717.18	39.76657532	-80.78540919
12,800.00	89.00	150.00	6,683.56	-3,272.97	2,155.91	14,441,721.48	1,700,767.17	39.76633719	-80.78523203
12,900.00	89.00	150.00	6,685.31	-3,359.56	2,205.90	14,441,634.88	1,700,817.16	39.76609906	-80.78505487
13,000.00	89.00	150.00	6,687.05	-3,446.15	2,255.89	14,441,548.29	1,700,867.15	39.76586092	-80.78487772
13,100.00	89.00	150.00	6,688.79	-3,532.74	2,305.88	14,441,461.70	1,700,917.14	39.76562279	-80.78470056
13,200.00	89.00	150.00	6,690.53	-3,619.33	2,355.87	14,441,375.11	1,700,967.13	39.76538466	-80.78452340
13,300.00	89.00	150.00	6,692.28	-3,705.92	2,405.86	14,441,288.52	1,701,017.12	39.76514653	-80.78434625
13,398.98	89.00	150.00	6,694.00	-3,791.63	2,455.34	14,441,202.82	1,701,066.60	39.76491082	-80.78417090

PBHL/TD 13398.98 MD/6694.00 TVD

Design Targets

Target Name - hit/miss target - Shape	Dip Angle (°)	Dip Dir. (°)	TVD (ft)	+N/-S (ft)	+E/-W (ft)	Northing (usft)	Easting (usft)	Latitude	Longitude
Whistlepig S-6HM LP r1 - plan misses target center by 0.01ft at 7430.17ft MD (6590.00 TVD, 1376.80 N, -528.50 E) - Point	0.00	0.00	6,590.00	1,376.79	-528.51	14,446,371.23	1,698,082.76	39.77912400	-80.79474700
Whistlepig S-6HM PBHL - plan hits target center - Point	0.00	0.00	6,694.00	-3,791.63	2,455.34	14,441,202.82	1,701,066.60	39.76491082	-80.78417090





Planning Report - Geographic

<b>Database:</b>	DB_Jul2216dt_v14	<b>Local Co-ordinate Reference:</b>	Well Whistlepig S-08HM (slot E)
<b>Company:</b>	Tug Hill Operating LLC	<b>TVD Reference:</b>	GL @ 1367.00ft
<b>Project:</b>	Marshall County, West Virginia	<b>MD Reference:</b>	GL @ 1367.00ft
<b>Site:</b>	Whistlepig	<b>North Reference:</b>	Grid
<b>Well:</b>	Whistlepig S-08HM (slot E)	<b>Survey Calculation Method:</b>	Minimum Curvature
<b>Wellbore:</b>	Original Hole		
<b>Design:</b>	rev1		

Plan Annotations				
Measured Depth (ft)	Vertical Depth (ft)	Local Coordinates		Comment
		+N/-S (ft)	+E/-W (ft)	
1,300.00	1,300.00	0.00	0.00	KOP Begin 2°/100' build
2,778.51	2,713.75	338.65	-156.67	Begin 29.57° tangent
6,047.31	5,556.78	1,802.69	-833.98	Begin 8°/100' build/turn
7,039.56	6,455.82	1,684.29	-713.43	Begin 10°/100' build/turn
7,430.17	6,590.00	1,376.80	-528.50	Begin 89.00° lateral
13,398.98	6,694.00	-3,791.63	2,455.34	PBHL/TD 13398.98 MD/6694.00 TVD

RECEIVED  
Office of Oil and Gas  
DEC 6 2018  
WV Department of  
Environmental Protection

WW-9  
(4/16)

API Number 47 - 051 - \_\_\_\_\_  
Operator's Well No. Whistlepig S-8HM

STATE OF WEST VIRGINIA  
DEPARTMENT OF ENVIRONMENTAL PROTECTION  
OFFICE OF OIL AND GAS

FLUIDS/ CUTTINGS DISPOSAL & RECLAMATION PLAN

Operator Name Tug Hill Operating, LLC OP Code 494510851

Watershed (HUC 10) Haynes Run - Ohio River Quadrangle Powhatan Point 7.5'

Do you anticipate using more than 5,000 bbls of water to complete the proposed well work? Yes  No

Will a pit be used? Yes  No

If so, please describe anticipated pit waste: AST Tanks with proper containment will be used for staging fresh water for frac and flow back water

Will a synthetic liner be used in the pit? Yes  No  If so, what ml.? AST Tanks will be used with proper contain<sup>+</sup>

Proposed Disposal Method For Treated Pit Wastes:

- Land Application
- Underground Injection ( UIC Permit Number UIC 2459, UIC 965, UIC 359, UIC 2D0732540, UIC 2D0732523 )
- Reuse (at API Number \_\_\_\_\_)
- Off Site Disposal (Supply form WW-9 for disposal location)
- Other (Explain \_\_\_\_\_)

Will closed loop system be used? If so, describe: Yes - For Vertical and Horizontal Drilling

Drilling medium anticipated for this well (vertical and horizontal)? Air, freshwater, oil based, etc. Air for vertical / Oil for Horizontal

-If oil based, what type? Synthetic, petroleum, etc. Synthetic Oil Base

RECEIVED  
Office of Oil and Gas

Additives to be used in drilling medium? Barite for weight

DEC 6 2018

Drill cuttings disposal method? Leave in pit, landfill, removed offsite, etc. All drill cuttings to be disposed of in a Landfill

-If left in pit and plan to solidify what medium will be used? (cement, lime, sawdust) N/A

WV Department of  
Environmental Protection

-Landfill or offsite name/permit number? Wetzel County Sanitary Landfill (SWF-1021 / WV0109185) and Westmoreland Sanitary Landfill, LLC (SAN1405 / PA DEP EC#1386426)

Permittee shall provide written notice to the Office of Oil and Gas of any load of drill cuttings or associated waste rejected at any West Virginia solid waste facility. The notice shall be provided within 24 hours of rejection and the permittee shall also disclose where it was properly disposed.

I certify that I understand and agree to the terms and conditions of the GENERAL WATER POLLUTION PERMIT issued on August 1, 2005, by the Office of Oil and Gas of the West Virginia Department of Environmental Protection. I understand that the provisions of the permit are enforceable by law. Violations of any term or condition of the general permit and/or other applicable law or regulation can lead to enforcement action.

I certify under penalty of law that I have personally examined and am familiar with the information submitted on this application form and all attachments thereto and that, based on my inquiry of those individuals immediately responsible for obtaining the information, I believe that the information is true, accurate, and complete. I am aware that there are significant penalties for submitting false information, including the possibility of fine or imprisonment.


Company Official Signature James A. Pancake  
Company Official (Typed Name) James Pancake  
Company Official Title Vice President - Geoscience

Subscribed and sworn before me this 20 day of NOVEMBER, 20 18

Maureen A Stead

Notary Public

My commission expires 1/28/19

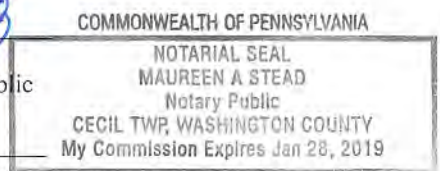

Form WW-9

Operator's Well No. Whistlepig S-8HM

Tug Hill Operating, LLC

Proposed Revegetation Treatment: Acres Disturbed 21.74 Prevegetation pH 6.0

Lime 3 Tons/acre or to correct to pH 6.5

Fertilizer type 10-20-20

Fertilizer amount 500 lbs/acre

Mulch 2.5 Tons/acre

Seed Mixtures

Temporary		Permanent	
Seed Type	lbs/acre	Seed Type	lbs/acre
Annual Ryegrass	40	Orchard Grass	12
Spring Oats	96	Ladino	3
		White Clover	2

Attach:

Maps(s) of road, location, pit and proposed area for land application (unless engineered plans including this info have been provided). If water from the pit will be land applied, include dimensions (L x W x D) of the pit, and dimensions (L x W), and area in acreage, of the land application area.

Photocopied section of involved 7.5' topographic sheet.

RECEIVED  
Office of Oil and Gas

Plan Approved by: *Jan Wisnola*

DEC 6 2018

Comments: \_\_\_\_\_  
\_\_\_\_\_  
\_\_\_\_\_  
\_\_\_\_\_  
\_\_\_\_\_

WV Department of  
Environmental Protection

Title: Oil & Gas Inspector

Date: 11/29/18

Field Reviewed?  Yes  No

WW-9

SHEET 1

**PROPOSED WHISTLEPIG  
S-8HM**

SUPPLEMENT PG 1


REFERENCE IS HEREBY MADE TO THE WV D.E.P. OFFICE OF OIL & GAS, "EROSION AND SEDIMENT CONTROL FIELD MANUAL" FOR REQUIREMENTS AND BMPs FOR AVERAGE FIELD CONDITIONS CONCERNING THE MAINTENANCE OF EXISTING ROADS AND THE CONSTRUCTION OF PROPOSED ROADS. FIELD CONDITIONS MAY REQUIRE VARIANCE FROM THESE GUIDELINES AND THE EARTHWORK CONTRACTOR IS RESPONSIBLE FOR NOTIFICATION TO THE INSPECTOR AND THE OPERATOR SHOULD THESE CONDITIONS OCCUR.

INSTALL CULVERTS AS SHOWN ON RECLAMATION PLAN OR AS FIELD CONDITIONS REQUIRE.

ENTRANCES ONTO PUBLIC ROADS SHALL BE CONSTRUCTED OR MAINTAINED IN ACCORDANCE WITH WV D.O.T. REGULATIONS. ADDITIONAL PERMITS MAY BE REQUIRED. TEMPORARILY SEED AND MULCH ALL SLOPES UPON CONSTRUCTION OF LOCATION.

ALL CUT AND FILL SLOPES ARE 2H : 1V SLOPE.

ALL TREES 6-INCHES AND ABOVE ARE TO BE CUT AND STACKED. BRUSH SLASHINGS ARE TO UTILIZED DOWN SLOPE OF SITE AND STRUCTURES TO ACT AS A CONTROL BARRIER IF AVAILABLE.

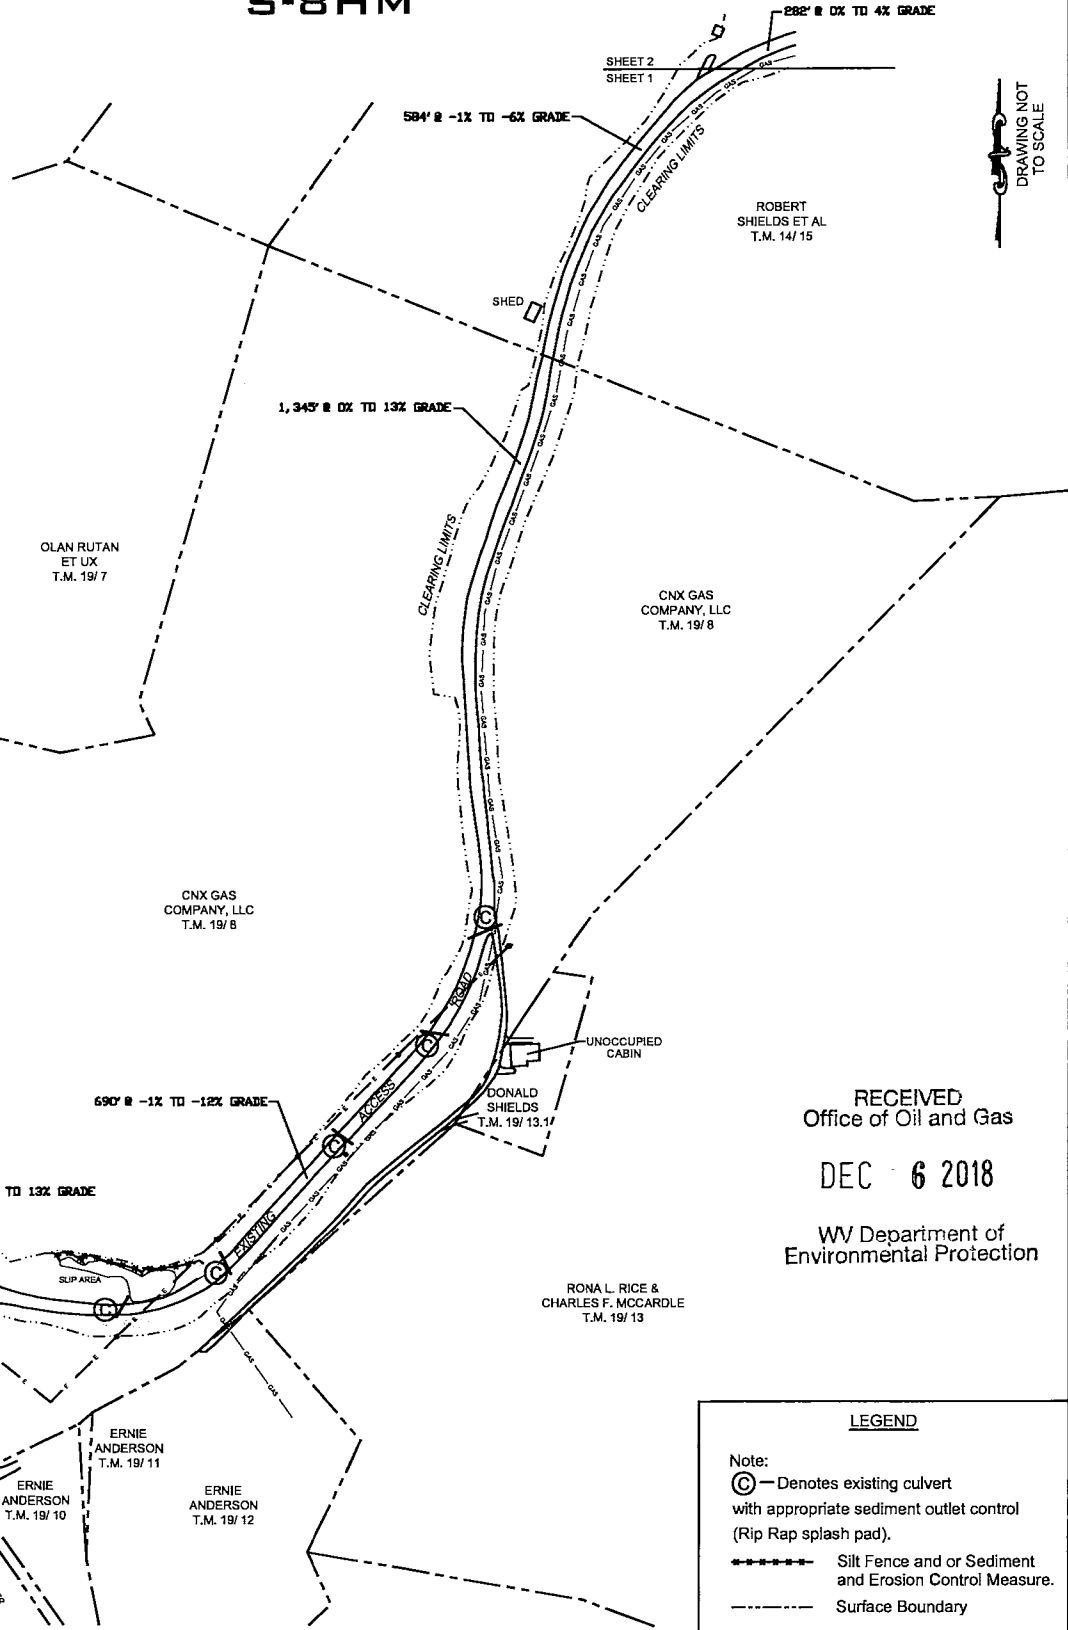

DRAWING NOT TO SCALE

RECEIVED  
Office of Oil and Gas  
DEC 6 2018  
WV Department of  
Environmental Protection

**LEGEND**

Note:  
 (C) — Denotes existing culvert with appropriate sediment outlet control (Rip Rap splash pad).  
 - - - - - Silt Fence and or Sediment and Erosion Control Measure.  
 - - - - - Surface Boundary



WW-9

SHEET 2

# PROPOSED WHISTLEPIG S-8HM

SUPPLEMENT PG 1

REFERENCE IS HEREBY MADE TO THE WV D.E.P. OFFICE OF OIL & GAS, "EROSION AND SEDIMENT CONTROL FIELD MANUAL" FOR REQUIREMENTS AND BMPs FOR AVERAGE FIELD CONDITIONS CONCERNING THE MAINTENANCE OF EXISTING ROADS AND THE CONSTRUCTION OF PROPOSED ROADS. FIELD CONDITIONS MAY REQUIRE VARIANCE FROM THESE GUIDELINES AND THE EARTHWORK CONTRACTOR IS RESPONSIBLE FOR NOTIFICATION TO THE INSPECTOR AND THE OPERATOR SHOULD THESE CONDITIONS OCCUR.


INSTALL CULVERTS AS SHOWN ON RECLAMATION PLAN OR AS FIELD CONDITIONS REQUIRE.

ENTRANCES ONTO PUBLIC ROADS SHALL BE CONSTRUCTED OR MAINTAINED IN ACCORDANCE WITH WV D.O.T. REGULATIONS. ADDITIONAL PERMITS MAY BE REQUIRED. TEMPORARILY SEED AND MULCH ALL SLOPES UPON CONSTRUCTION OF LOCATION.

ALL CUT AND FILL SLOPES ARE 2H : 1V SLOPE.

ALL TREES 6-INCHES AND ABOVE ARE TO BE CUT AND STACKED. BRUSH SLASHINGS ARE TO UTILIZED DOWN SLOPE OF SITE AND STRUCTURES TO ACT AS A CONTROL BARRIER IF AVAILABLE.

DRAWING NOT TO SCALE

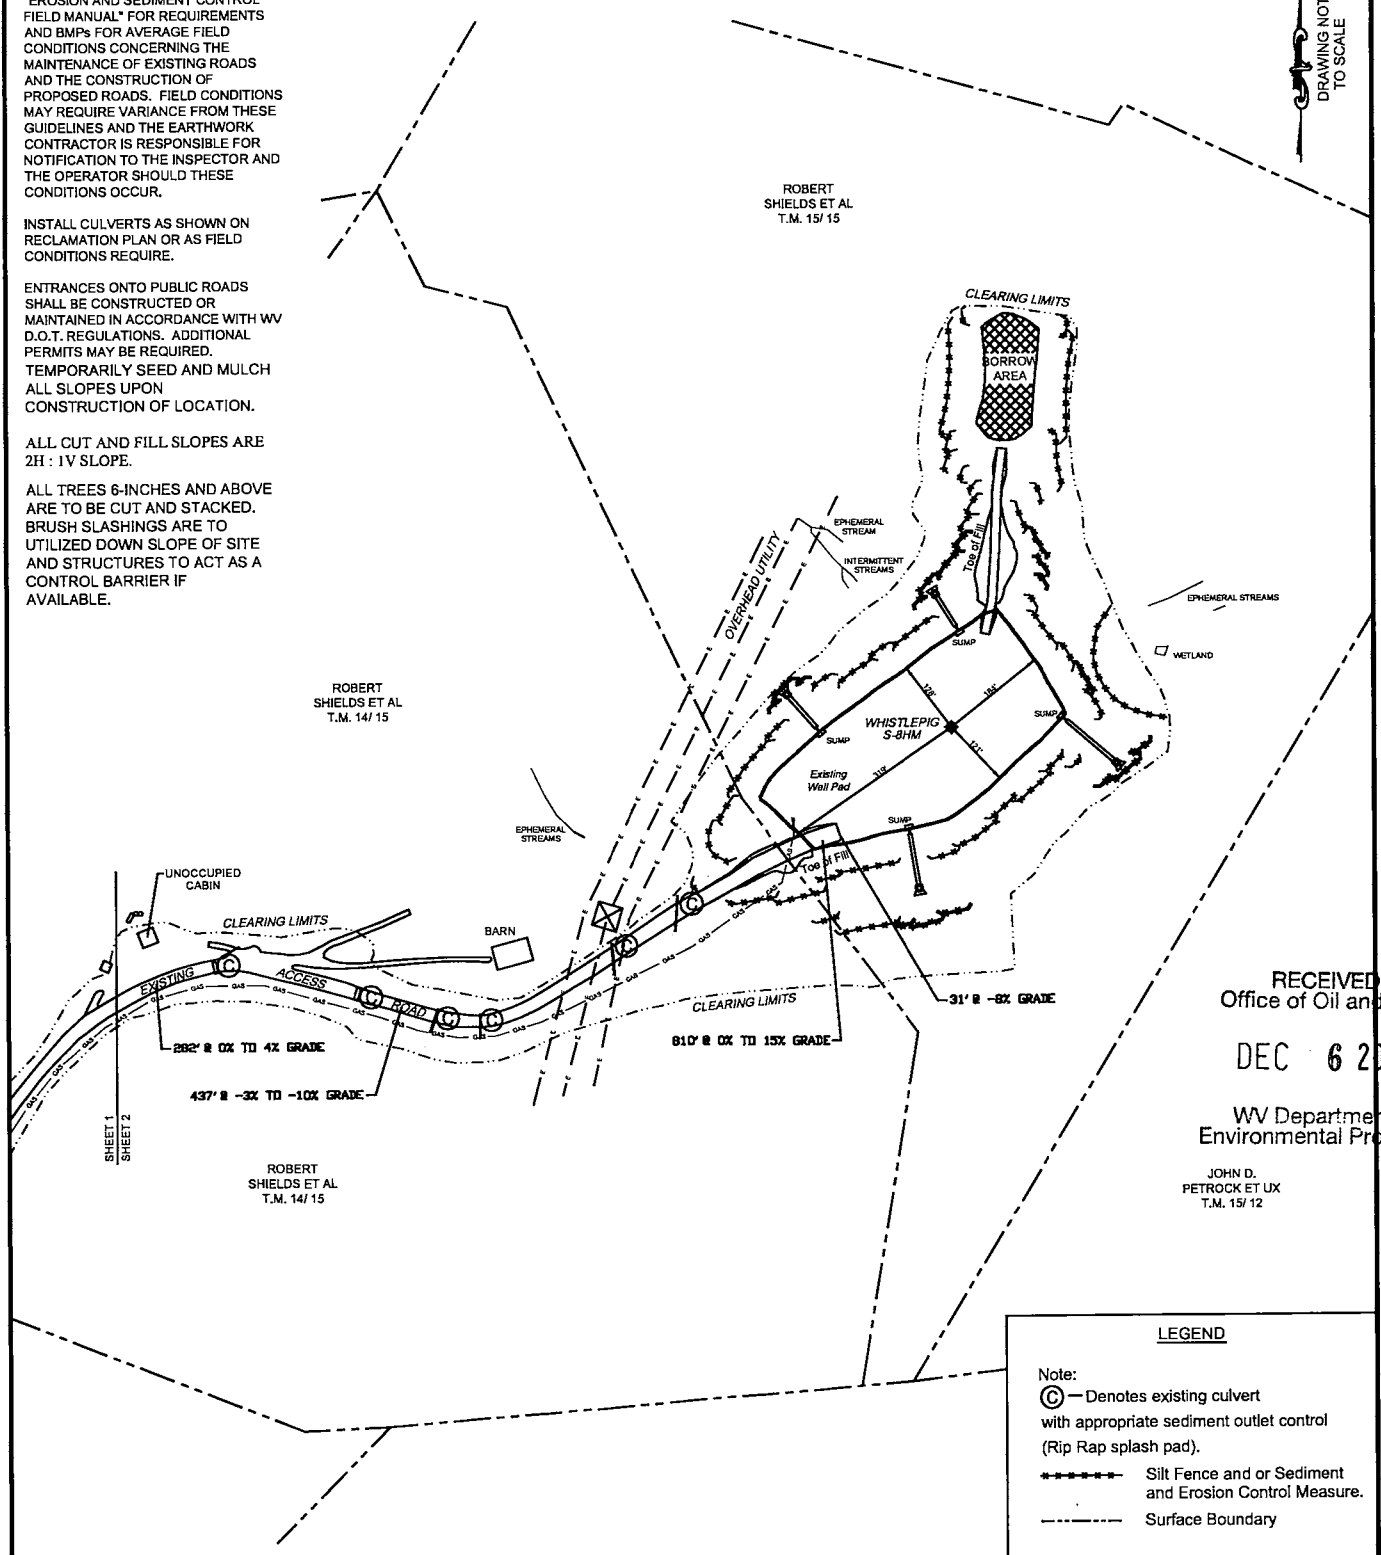

ROBERT SHIELDS ET AL T.M. 14/15

ROBERT SHIELDS ET AL T.M. 14/15

RECEIVED  
Office of Oil and Gas  
DEC 6 2018  
WV Department of  
Environmental Protection

JOHN D. PETROCK ET UX T.M. 15/12

**LEGEND**

Note:  
 (C) — Denotes existing culvert with appropriate sediment outlet control (Rip Rap splash pad).  
 - - - - - Silt Fence and or Sediment and Erosion Control Measure.  
 - - - - - Surface Boundary





# Well Site Safety Plan

## Tug Hill Operating, LLC

*[Handwritten Signature]*  
11/29/18

Well Name: Whistlepig S-8HM

Pad Location: Hoyt Pad

Marshall County, West Virginia

UTM (meters), NAD83, Zone 17:

Northing: 4,402,843.11

Easting: 517,737.75

RECEIVED  
Office of Oil and Gas

DEC 6 2018


WV Department of  
Environmental Protection  
November 2018




WW-9

# PROPOSED WHISTLEPIG S-8HM

SUPPLEMENT PG 2

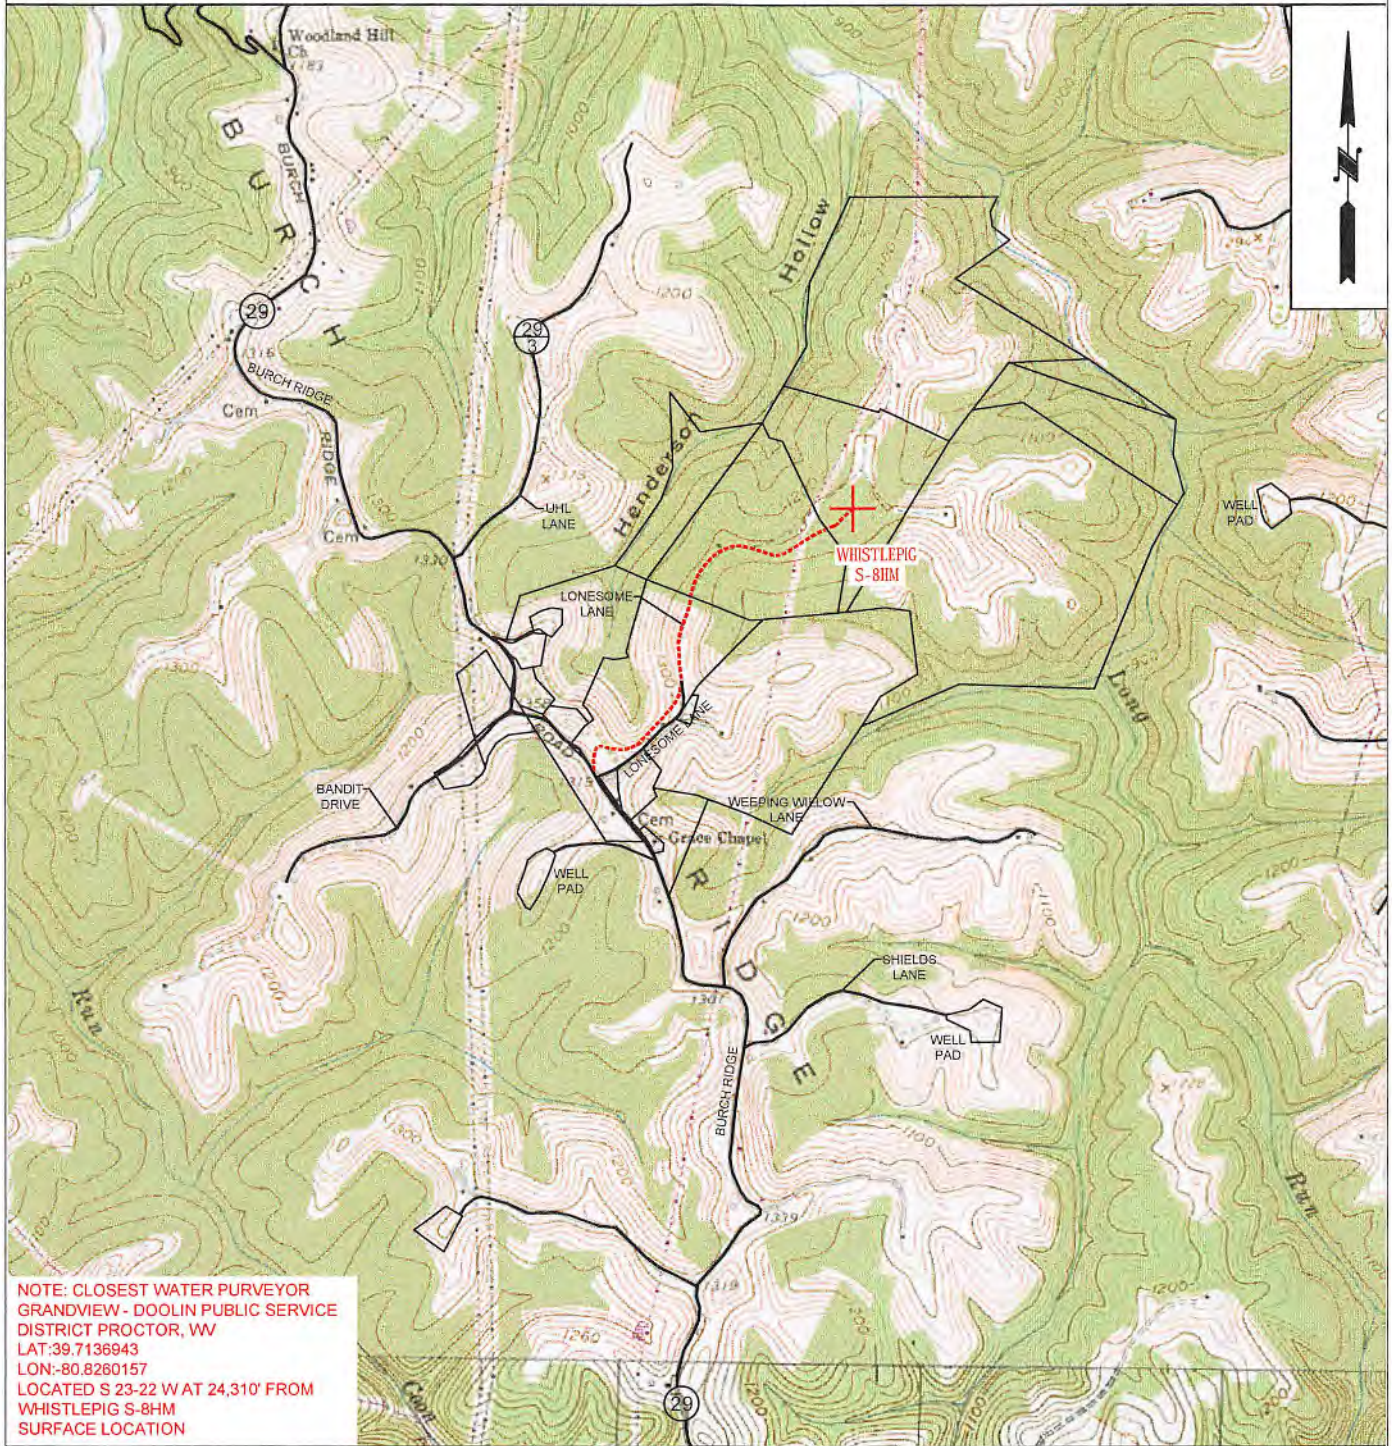

NOTE: CLOSEST WATER PURVEYOR  
GRANDVIEW - DOOLIN PUBLIC SERVICE  
DISTRICT PROCTOR, WW  
LAT: 39.7136943  
LON: -80.8260157  
LOCATED S 23-22 W AT 24,310' FROM  
WHISTLEPIG S-8HM  
SURFACE LOCATION

 <b>TUG HILL OPERATING</b>	<b>OPERATOR</b>	494510851	<b>TOPO SECTION</b>	<b>LEASE NAME</b>
	TUG HILL OPERATING, LLC 380 SOUTHPOINTE BLVD SUITE 200 CANONSBURG, PA 15317		POWHATAN POINT 7.5'	WHISTLEPIG
			<b>SCALE:</b>	<b>DATE:</b>
			1" = 2000'	DATE: 11-28-2018




# WHISTLEPIG LEASE WELL S-8HM 673.89± ACRES

DETAIL  
SKETCH "A"  
SCALE 1"=100


REFERENCES

28" POPLAR

SCALE 1"=300'

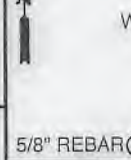

02/08/2019

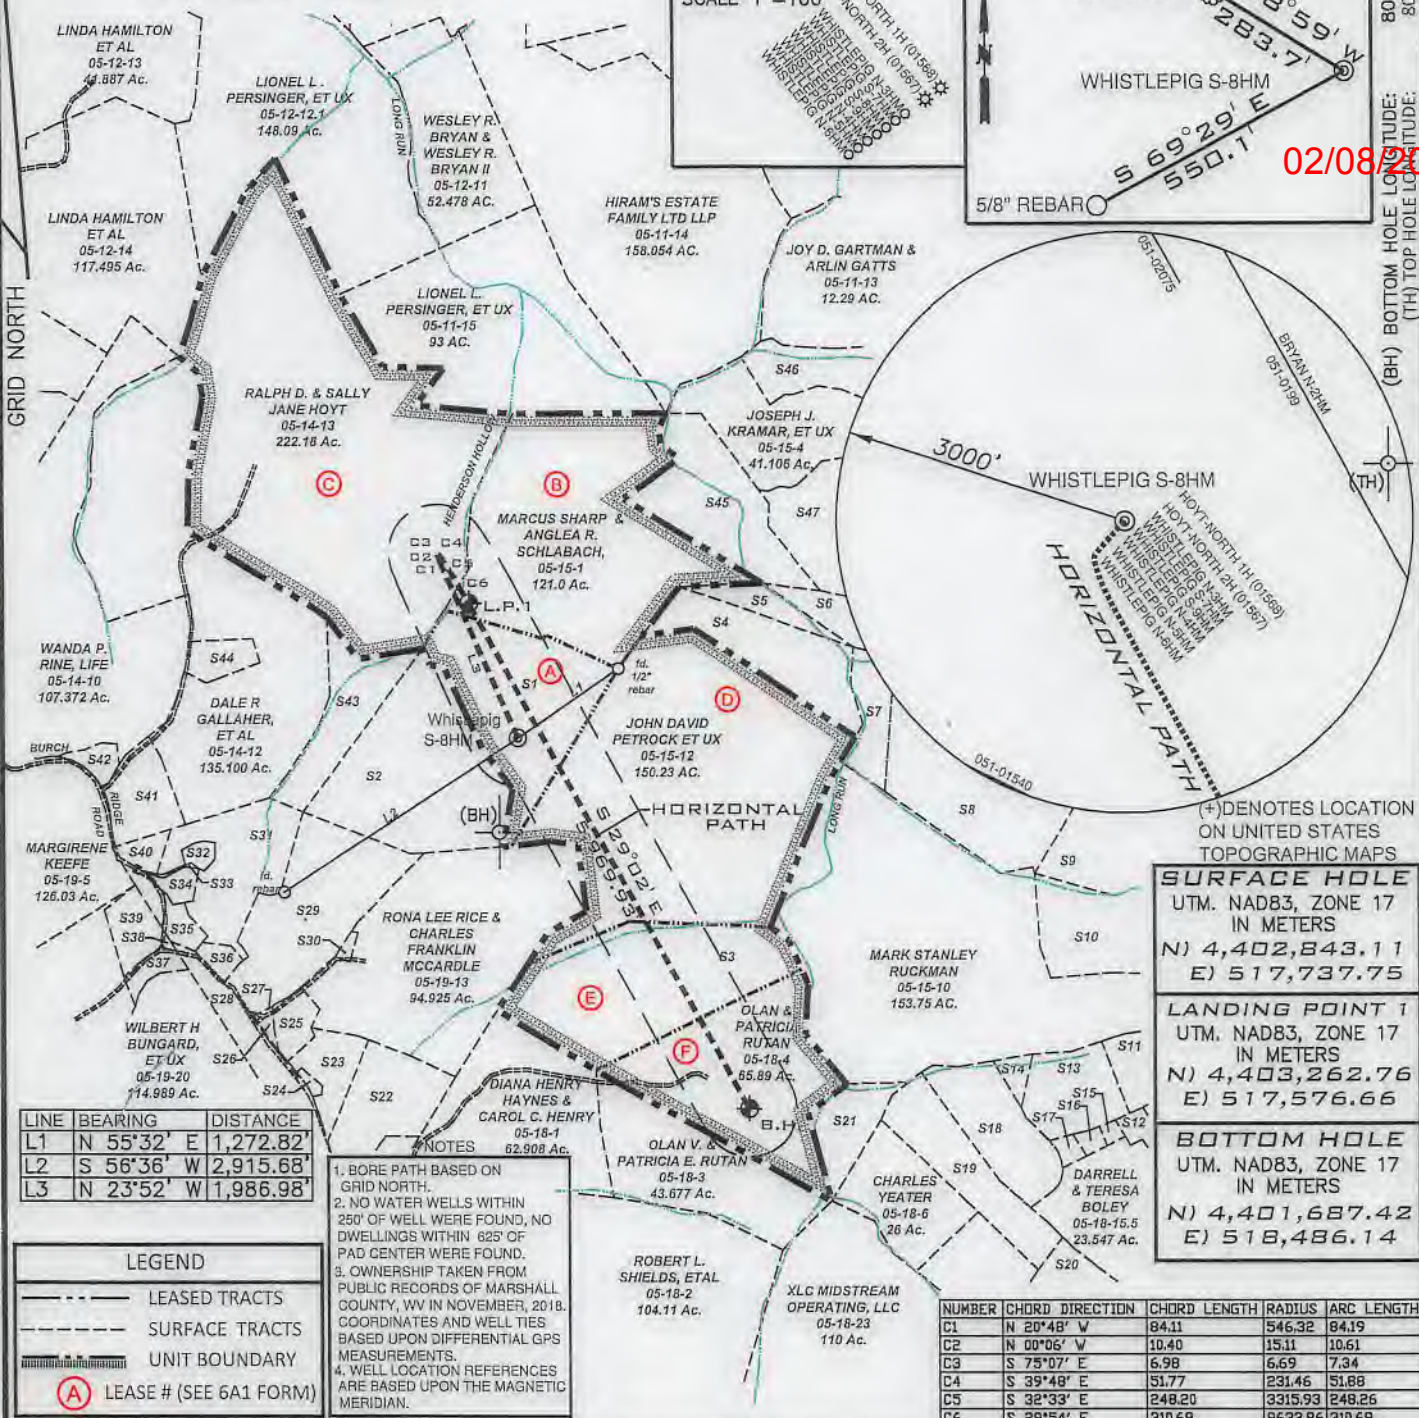

LINE	BEARING	DISTANCE
L1	N 55°32' E	1,272.82'
L2	S 56°36' W	2,915.68'
L3	N 23°52' W	1,986.98'

- NOTES
- BORE PATH BASED ON GRID NORTH.
  - NO WATER WELLS WITHIN 250' OF WELL WERE FOUND, NO DWELLINGS WITHIN 625' OF PAD CENTER WERE FOUND.
  - OWNERSHIP TAKEN FROM PUBLIC RECORDS OF MARSHALL COUNTY, WV IN NOVEMBER, 2018. COORDINATES AND WELL TIES BASED UPON DIFFERENTIAL GPS MEASUREMENTS.
  - WELL LOCATION REFERENCES ARE BASED UPON THE MAGNETIC MERIDIAN.

**LEGEND**

- LEASED TRACTS
- SURFACE TRACTS
- UNIT BOUNDARY
- (A) LEASE # (SEE 6A1 FORM)

(\*) DENOTES LOCATION ON UNITED STATES TOPOGRAPHIC MAPS

SURFACE HOLE	
UTM. NAD83, ZONE 17 IN METERS	
N)	4,402,843.11
E)	517,737.75
LANDING POINT 1	
UTM. NAD83, ZONE 17 IN METERS	
N)	4,403,262.76
E)	517,576.66
BOTTOM HOLE	
UTM. NAD83, ZONE 17 IN METERS	
N)	4,401,687.42
E)	518,486.14

FILE NUMBER \_\_\_\_\_

DRAWING NUMBER WHISTLEPIG S-8HM REV 1


SCALE 1" = 2000'

MINIMUM DEGREE OF ACCURACY 1/200

PROVEN SOURCE OF ELEVATION SUBMETER MAPPING GRADE GPS

I, THE UNDERSIGNED, HEREBY CERTIFY THAT THIS PLAT IS CORRECT TO THE BEST OF MY KNOWLEDGE AND BELIEF AND SHOWS ALL THE INFORMATION REQUIRED BY LAW AND THE RULES ISSUED AND PRESCRIBED BY THE DEPARTMENT OF ENVIRONMENTAL PROTECTION

P.S. 708 *David L Jackson*

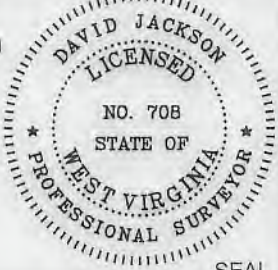

JACKSON SURVEYING INC.  
P.O. Box 1460  
Clarksburg, WV 26302  
304-623-5851

WVDEP  
OFFICE OF OIL & GAS  
601 57TH STREET, SE  
CHARLESTON, WV 25304

WELL TYPE: OIL \_\_\_ GAS X LIQUID INJECTION \_\_\_ WASTE DISPOSAL \_\_\_  
(IF "GAS") PRODUCTION X STORAGE \_\_\_ DEEP \_\_\_ SHALLOW X

DATE: NOVEMBER 28, 2018  
OPERATORS WELL NO. WHISTLEPIG S-8HM  
API WELL NO. 47-051-02140  
STATE COUNTY PERMIT

LOCATION ELEVATION 1,367.4' WATERSHED (HUC 10) FISH CREEK  
DISTRICT FRANKLIN COUNTY MARSHALL  
QUADRANGLE POWHATAN POINT 7.5' LEASE NUMBER SEE WW-6A1 Form

SURFACE OWNER ROBERT L. & REBECCA SHIELDS & DONALD SHIELDS ACREAGE 49.0  
OIL & GAS ROYALTY OWNER ROBERT L. & REBECCA SHIELDS & DONALD SHIELDS LEASE ACREAGE 49.0  
PROPOSED WORK: DRILL X CONVERT \_\_\_ DRILL DEEPER \_\_\_ REDRILL \_\_\_ FRACTURE OR STIMULATE X PLUG OFF OLD FORMATION \_\_\_  
PERFORATE NEW FORMATION \_\_\_ OTHER PHYSICAL CHANGE (SPECIFY) \_\_\_\_\_

TARGET FORMATION MARCELLUS PLUG & ABANDON \_\_\_ CLEAN OUT & REPLUG \_\_\_  
ESTIMATED DEPTH TVD: 6,689' TMD: 13,399'

WELL OPERATOR TUG HILL OPERATING, LLC DESIGNATED AGENT DIANNA STAMPER CT CORPORATION SYSTEM  
ADDRESS 1320 SOUTH UNIVERSITY DRIVE, SUITE 500 FORT WORTH, TX 76107 ADDRESS 5400 D BIG TYLER ROAD CHARLESTON, WV 25313


COUNTY NAME PERMIT



**WHISTLEPIG LEASE  
WELL S-8HM  
673.89± ACRES**

02/08/2019

Number	TAX MAP-PARCEL	SURFACE OWNER	ACRES
S1 (A)	05-15-15	Robert L. & Rebecca Shields and Donald Shields	49.00
S2 (B)	05-14-15	Robert L. Shields et al	53.00
S3 (E)	05-15-11	Diana Henry Haynes & Carol Henry	65.59
S4	05-15-14	John David Petrock, et ux	25.00
S5	05-15-02	John David Petrock, et ux	5.00
S6	05-15-6.1	Joseph J. Kramar, et ux	39.40
S7	05-15-13	CNX Land Resources, Inc.	11.00
S8	05-15-09	CNX Land Resources, Inc.	81.98
S9	05-16-23	CNX Land Resources, Inc.	60.138
S10	05-16-22	James M. Ruckman, et ux	54.605
S11	05-18-11.2	Edward Lee Burge Jr.	2.0
S12	05-18-12	William L. Wayne, et ux	2.270
S13	05-18-11.1	Edward Lee Burge, Jr.	18.00
S14	05-18-15	Edward Lee Burge, Jr.	2.495
S15	05-18-10	David and Nancy Anderson	0.907
S16	05-18-10.2	David Anderson, et ux	1.377
S17	05-18-10.1	David V. Anderson, et ux	1.65
S18	05-18-15.4	Edward Lee Burge, Jr.	22.34
S19	05-18-15.3	Charles Yeater	26.44
S20	05-18-16	Charles Yeater	17.768
S21	05-18-05	Terry Melott	8.14
S22	05-19-30	Ernie & Tammy Anderson	19.037
S23	05-19-29	Ernie L. & Tammy L. Anderson	10.961
S24	05-19-15	B.J. Herran Revocable Trust	0.72
S25	05-19-12	Ernie L. Anderson, et ux	5.33
S26	05-19-10	Ernie L. Anderson, et ux	0.8125
S27	05-19-11	Ernie L. Anderson, et ux	0.08
S28	05-19-09	Penny Elaine Menendez	10.00
S29	05-19-08	CNX Gas Company, LLC	40.00
S30	05-19-13.1	Donald Shields	0.800
S31	05-19-07	Olan V. Rutan, et ux	32.4801
S32	05-19-7.4	Olan V. Rutan, et ux	1.787
S33	05-19-7.3	Olan V. Rutan, et ux	0.341
S34	05-19-7.2	Olan V. Rutan	2.783
S35	05-19-7.1	Robert L. Shields, et ux	3.399
S36	05-19-7.5	Adam & Jesse Robinson	2.640
S37	05-19-20.1	John J. Ebert (Life)	3.848
S38	P/O 05-19-20	Wilbert H. Bungard, et ux	P/O 114.989
S39	05-19-20.2	Casandra L. Harmon	7.448
S40	05-19-06	Martha M. Rutan	5.1099
S41	05-14-11	Dale R. Gallaher, et al	12.00
S42	05-14-10.4	Adam & Jesse Robinson	3.343
S43	05-14-14	Robert L. Shields, et al	29.05
S44	05-14-12.1	Henry Wilson Plunkert, Jr.	5.00
S45	05-15-03	Joseph J. Kramar, et ux	36.10
S46	05-11-12	Joseph J. Kramar, et ux	43.2188
S47	05-15-05	Joseph J. Kramar, et ux	35.00

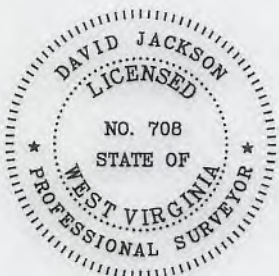

P.S. 708

*David L Jackson*



**TUG HILL**  
**OPERATING**

OPERATOR'S  
WELL #: Whistlepig S-8HM  
DISTRICT: Franklin  
COUNTY: Marshall  
STATE: WV

WELL PLAT  
PAGE 2 OF 2  
DATE: 11/28/2018

**INFORMATION SUPPLIED UNDER WEST VIRGINIA CODE  
Chapter 22, Article 6A, Section 5(a)(5)  
IN LIEU OF FILING LEASE(S) AND OTHER CONTINUING CONTRACT(S)**

Under the oath required to make the verification on page 1 of this Notice and Application, I depose and say that I am the person who signed the Notice and Application for the Applicant, and that –

- (1) the tract of land is the same tract described in this Application, partly or wholly depicted in the accompanying plat, and described in the Construction and Reclamation Plan;
- (2) the parties and recordation data (if recorded) for lease(s) or other continuing contract(s) by which the Applicant claims the right to extract, produce or market the oil or gas are as follows:

Lease Name or Number	Grantor, Lessor, etc.	Grantee, Lessee, etc.	Royalty	Book/Page
-------------------------	-----------------------	-----------------------	---------	-----------


\*See attached pages

**Acknowledgement of Possible Permitting/Approval  
In Addition to the Office of Oil and Gas**

The permit applicant for the proposed well work addressed in this application hereby acknowledges the possibility of the need for permits and/or approvals from local, state, or federal entities in addition to the DEP, Office of Oil and Gas, including but not limited to the following:

- WV Division of Water and Waste Management
- WV Division of Natural Resources WV Division of Highways
- U.S. Army Corps of Engineers
- U.S. Fish and Wildlife Service
- County Floodplain Coordinator

The applicant further acknowledges that any Office of Oil and Gas permit in no way overrides, replaces, or nullifies the need for other permits/approvals that may be necessary and further affirms that all needed permits/approvals should be acquired from the appropriate authority before the affected activity is initiated.

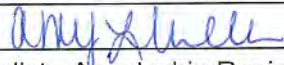Well Operator: Tug Hill Operating, LLC  
 By: Amy L. Miller   
 Its: Permitting Specialist - Appalachia Region









10*19337	D	5-15-12	JACK PETROCK AND HATTIE PETROCK	TRIENERGY, INC.	1/8+	741	68	20/252 TriEnergy, Inc to AB Resources, LLC	21/148 TriEnergy, Inc to TriEnergy Holdings, LLC	24/319 AB Resources, LLC to Chief Exploration & Development LLC and Radler 2000 Limited Partnership	25/1 Chief Exploration & Development LLC, Chief Oil & Gas, LLC, Radler 2000 Limited Partnership and Enerplus Resources (USA) Corporation to Chevron USA, Inc	25/105 Chief Exploration & Development LLC, Chief Oil & Gas, LLC, Radler 2000 Limited Partnership and Enerplus Resources (USA) Corporation to Chevron USA, Inc	756/397 AB Resources LLC and NPAR, LLC to Chevron USA Inc	28/356 TriEnergy Holdings, LLC and TriEnergy, Inc to Chevron USA Inc	35/470 WPP LLC to KRP Marcellus I LLC, Rivercrest Royalties II LLC, Diversified Rox Minerals LLC, BRD Royalty Holdings LLC and Amon G Carter Foundation	40/57 Chevron USA Inc to TH Exploration II, LLC
10*19018	E	5-15-11	BENJAMIN FRANKLIN HENRY, FREDRICK ALLEN HENRY AND DIANA HENRY HAYNES	GASTAR EXPLORATION USA, INC	1/8+	746	5	NA	23/353 Gatar Exploration USA, Inc to Atinum Marcellus I LLC	23/624 Gatar Exploration USA, Inc and Atinum Marcellus I LLC to AB Resources LLC, Chief Exploration & Development LLC, Radler 2000 Limited Partnership and Enerplus Resources (USA) Corp	23/636 AB Resources LLC, Chief Exploration & Development LLC, Radler 2000 Limited Partnership and Enerplus Resources (USA) Corp to TriEnergy Holdings, LLC	25/1 Chief Exploration & Development LLC, Chief Oil & Gas, LLC, Radler 2000 Limited Partnership and Enerplus Resources (USA) Corporation to Chevron USA, Inc	25/105 Chief Exploration & Development LLC, Chief Oil & Gas, LLC, Radler 2000 Limited Partnership and Enerplus Resources (USA) Corporation to Chevron USA, Inc	756/397 AB Resources LLC and NPAR, LLC to Chevron USA Inc	35/470 WPP LLC to KRP Marcellus I LLC, Rivercrest Royalties II LLC, Diversified Rox Minerals LLC, BRD Royalty Holdings LLC and Amon G Carter Foundation	40/127 Chevron USA Inc to TH Exploration, LLC
10*19032	F	5-18-4	JAN I ARNOLD AND MARSHA A ARNOLD	CHEVRON USA INC	1/8+	813	111	NA	NA	NA	NA	NA	NA	NA	NA	40/127 Chevron USA Inc to TH Exploration, LLC
10*19033	F	5-18-4	MARTHA J TAMBLYN	CHEVRON USA INC	1/8+	811	637	NA	NA	NA	NA	NA	NA	NA	NA	40/127 Chevron USA Inc to TH Exploration, LLC
10*19042	F	5-18-4	JOHN MATTHEW ARNOLD AND AILEEN GAY ARNOLD	CHEVRON USA INC	1/8+	814	346	NA	NA	NA	NA	NA	NA	NA	NA	40/127 Chevron USA Inc to TH Exploration, LLC
10*19044	F	5-18-4	CYNTHIA GAYLOR	CHEVRON USA INC	1/8+	814	367	NA	NA	NA	NA	NA	NA	NA	NA	40/127 Chevron USA Inc to TH Exploration, LLC
10*19051	F	5-18-4	JEFFREY L ARNOLD & DEBORAH A BERTELLI	CHEVRON USA INC	1/8+	813	600	NA	NA	NA	NA	NA	NA	NA	NA	40/127 Chevron USA Inc to TH Exploration, LLC
10*19053	F	5-18-4	JAMES LLOYD ARNOLD & DARCY L ARNOLD	CHEVRON USA INC	1/8+	815	140	NA	NA	NA	NA	NA	NA	NA	NA	40/127 Chevron USA Inc to TH Exploration, LLC
10*19058	F	5-18-4	REBECCA E KINKOPF	CHEVRON USA INC	1/8+	818	1	NA	NA	NA	NA	NA	NA	NA	NA	40/127 Chevron USA Inc to TH Exploration, LLC
10*19065	F	5-18-4	STEVEN LLOYD ARNOLD AND DONNA RAE ARNOLD	CHEVRON USA INC	1/8+	817	467	NA	NA	NA	NA	NA	NA	NA	NA	40/127 Chevron USA Inc to TH Exploration, LLC
10*19078	F	5-18-4	SCOTT LANE ARNOLD & LAURA J ARNOLD	CHEVRON USA INC	1/8+	829	437	NA	NA	NA	NA	NA	NA	NA	NA	40/127 Chevron USA Inc to TH Exploration, LLC
10*19100	F	5-18-4	GARY GLENN CRAEMER	CHEVRON USA INC	1/8+	837	344	NA	NA	NA	NA	NA	NA	NA	NA	40/127 Chevron USA Inc to TH Exploration, LLC





02/08/2019



November 30, 2018

WV Department of Environmental Protection  
Office of Oil & Gas  
601 57<sup>th</sup> Street, SE  
Charleston, WV 25304  
Attention: Laura Adkins

RE: Whistlepig S-8HM

Subject: Marshall County Route 2 Road Crossing Letter

RECEIVED  
Office of Oil and Gas

DEC 6 2018

WV Department of  
Environmental Protection

Dear Laura:

Tug Hill Operating, LLC (THO) hereby submits this letter as confirmation that THO has obtained the right to drill, extract and produce the minerals under Marshall County Route 2 in the area reflected on the Whistlepig S-8HM well plat. THO has conducted a full title search in the relevant Court House to confirm its ownership under said County Route and is not currently aware of any recorded document that would suggest an ownership other than THO.

If your office has any questions or concerns regarding the contents of this letter, please do not hesitate to contact me directly at 304-376-0111, or by email at [amiller@tug-hill.com](mailto:amiller@tug-hill.com).

Sincerely,

A handwritten signature in blue ink that reads "Amy L. Miller".

Amy L. Miller  
Permitting Specialist

**STATE OF WEST VIRGINIA**  
**DEPARTMENT OF ENVIRONMENTAL PROTECTION, OFFICE OF OIL AND GAS**  
**NOTICE CERTIFICATION**

**Date of Notice Certification:** 11/30/2018

**API No.** 47- 051 -

**Operator's Well No.** Whistlepig S-8HM

**Well Pad Name:** Hoyt

**Notice has been given:**

Pursuant to the provisions in West Virginia Code § 22-6A, the Operator has provided the required parties with the Notice Forms listed below for the tract of land as follows:

State:	<u>West Virginia</u>	UTM NAD 83	Easting:	<u>517,737.75</u>
County:	<u>Marshall</u>		Northing:	<u>4,402,843.11</u>
District:	<u>Franklin</u>	Public Road Access:	<u>Burch Ridge Road (CR 29)</u>	
Quadrangle:	<u>Powhatan Point 7.5'</u>	Generally used farm name:	<u>Robert L. &amp; Rebecca Shields and Donald Shields</u>	
Watershed:	<u>Fish Creek</u>			

Pursuant to West Virginia Code § 22-6A-7(b), every permit application filed under this section shall be on a form as may be prescribed by the secretary, shall be verified and shall contain the following information: (14) A certification from the operator that (i) it has provided the owners of the surface described in subdivisions (1), (2) and (4), subsection (b), section ten of this article, the information required by subsections (b) and (c), section sixteen of this article; (ii) that the requirement was deemed satisfied as a result of giving the surface owner notice of entry to survey pursuant to subsection (a), section ten of this article six-a; or (iii) the notice requirements of subsection (b), section sixteen of this article were waived in writing by the surface owner; and Pursuant to West Virginia Code § 22-6A-11(b), the applicant shall tender proof of and certify to the secretary that the notice requirements of section ten of this article have been completed by the applicant.

<p>Pursuant to West Virginia Code § 22-6A, the Operator has attached proof to this Notice Certification that the Operator has properly served the required parties with the following:</p> <p>*PLEASE CHECK ALL THAT APPLY</p> <p><input type="checkbox"/> 1. NOTICE OF SEISMIC ACTIVITY or <input checked="" type="checkbox"/> NOTICE NOT REQUIRED BECAUSE NO SEISMIC ACTIVITY WAS CONDUCTED</p> <p><input checked="" type="checkbox"/> 2. NOTICE OF ENTRY FOR PLAT SURVEY or <input type="checkbox"/> NO PLAT SURVEY WAS CONDUCTED</p> <p><input type="checkbox"/> 3. NOTICE OF INTENT TO DRILL or <input checked="" type="checkbox"/> NOTICE NOT REQUIRED BECAUSE NOTICE OF ENTRY FOR PLAT SURVEY WAS CONDUCTED or</p> <p style="padding-left: 100px;"><input type="checkbox"/> WRITTEN WAIVER BY SURFACE OWNER (PLEASE ATTACH)</p> <p><input checked="" type="checkbox"/> 4. NOTICE OF PLANNED OPERATION</p> <p><input checked="" type="checkbox"/> 5. PUBLIC NOTICE</p> <p><input checked="" type="checkbox"/> 6. NOTICE OF APPLICATION</p>	<p><b>OOG OFFICE USE ONLY</b></p> <p><input type="checkbox"/> RECEIVED/ NOT REQUIRED</p> <p><input type="checkbox"/> RECEIVED</p> <p><input type="checkbox"/> RECEIVED/ NOT REQUIRED</p> <p><input type="checkbox"/> RECEIVED</p> <p><input type="checkbox"/> RECEIVED</p> <p><input type="checkbox"/> RECEIVED</p>
--	---

RECEIVED  
Office of Oil and Gas  
**DEC 6 2018**  
WV Department of  
Environmental Protection

**Required Attachments:**

The Operator shall attach to this Notice Certification Form all Notice Forms and Certifications of Notice that have been provided to the required parties and/or any associated written waivers. For the Public Notice, the operator shall attach a copy of the Class II Legal Advertisement with publication date verification or the associated Affidavit of Publication. The attached Notice Forms and Certifications of Notice shall serve as proof that the required parties have been noticed as required under West Virginia Code § 22-6A. Pursuant to West Virginia Code § 22-6A-11(b), the Certification of Notice to the person may be made by affidavit of personal service, the return receipt card or other postal receipt for certified mailing.




**Certification of Notice is hereby given:**

THEREFORE, I Amy L. Miller, have read and understand the notice requirements within West Virginia Code § 22-6A. I certify that as required under West Virginia Code § 22-6A, I have served the attached copies of the Notice Forms, identified above, to the required parties through personal service, by registered mail or by any method of delivery that requires a receipt or signature confirmation. I certify under penalty of law that I have personally examined and am familiar with the information submitted in this Notice Certification and all attachments, and that based on my inquiry of those individuals immediately responsible for obtaining the information, I believe that the information is true, accurate and complete. I am aware that there are significant penalties for submitting false information, including the possibility of fine and imprisonment.

Well Operator: Tug Hill Operating, LLC  
By: Amy L. Miller *[Signature]*  
Its: Permit Specialist - Appalachia Region  
Telephone: 724-749-8388

Address: 380 Southpointe Boulevard, Plaza II, Suite 200  
Canonsburg, PA 15317  
Facsimile: 724-338-2030  
Email: amiller@tug-hilop.com

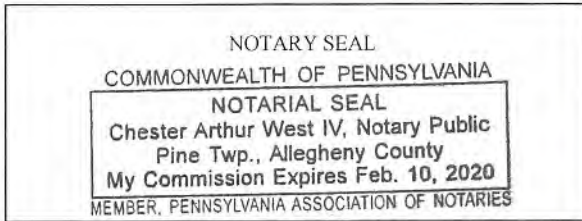

Subscribed and sworn before me this 30<sup>th</sup> day of November 2018  
*[Signature]* Notary Public  
My Commission Expires 2-10-2020

**Oil and Gas Privacy Notice:**

The Office of Oil and Gas processes your personal information, such as name, address and telephone number, as part of our regulatory duties. Your personal information may be disclosed to other State agencies or third parties in the normal course of business or as needed to comply with statutory or regulatory requirements, including Freedom of Information Act requests. Our office will appropriately secure your personal information. If you have any questions about our use or your personal information, please contact DEP's Chief Privacy Officer at [deprivacyofficer@wv.gov](mailto:deprivacyofficer@wv.gov).

RECEIVED  
Office of Oil and Gas  
DEC 6 2018  
WV Department of  
Environmental Protection

**STATE OF WEST VIRGINIA**  
**DEPARTMENT OF ENVIRONMENTAL PROTECTION, OFFICE OF OIL AND GAS**  
**NOTICE OF APPLICATION**

**Notice Time Requirement:** notice shall be provided no later than the **filing date of permit application.**

**Date of Notice:** 11/30/2018 **Date Permit Application Filed:** 11/30/2018

**Notice of:**

- PERMIT FOR ANY WELL WORK
- CERTIFICATE OF APPROVAL FOR THE CONSTRUCTION OF AN IMPOUNDMENT OR PIT

**Delivery method pursuant to West Virginia Code § 22-6A-10(b)**

- PERSONAL SERVICE
- REGISTERED MAIL
- METHOD OF DELIVERY THAT REQUIRES A RECEIPT OR SIGNATURE CONFIRMATION

Pursuant to W. Va. Code § 22-6A-10(b) no later than the filing date of the application, the applicant for a permit for any well work or for a certificate of approval for the construction of an impoundment or pit as required by this article shall deliver, by personal service or by registered mail or by any method of delivery that requires a receipt or signature confirmation, copies of the application, the erosion and sediment control plan required by section seven of this article, and the well plat to each of the following persons: (1) The owners of record of the surface of the tract on which the well is or is proposed to be located; (2) The owners of record of the surface tract or tracts overlying the oil and gas leasehold being developed by the proposed well work, if the surface tract is to be used for roads or other land disturbance as described in the erosion and sediment control plan submitted pursuant to subsection (c), section seven of this article; (3) The coal owner, operator or lessee, in the event the tract of land on which the well proposed to be drilled is located [sic] is known to be underlain by one or more coal seams; (4) The owners of record of the surface tract or tracts overlying the oil and gas leasehold being developed by the proposed well work, if the surface tract is to be used for the placement, construction, enlargement, alteration, repair, removal or abandonment of any impoundment or pit as described in section nine of this article; (5) Any surface owner or water purveyor who is known to the applicant to have a water well, spring or water supply source located within one thousand five hundred feet of the center of the well pad which is used to provide water for consumption by humans or domestic animals; and (6) The operator of any natural gas storage field within which the proposed well work activity is to take place. (c)(1) If more than three tenants in common or other co-owners of interests described in subsection (b) of this section hold interests in the lands, the applicant may serve the documents required upon the person described in the records of the sheriff required to be maintained pursuant to section eight, article one, chapter eleven-a of this code. (2) Notwithstanding any provision of this article to the contrary, notice to a lien holder is not notice to a landowner, unless the lien holder is the landowner. W. Va. Code R. § 35-8-5.7.a requires, in part, that the operator shall also provide the Well Site Safety Plan ("WSSP") to the surface owner and any water purveyor or surface owner subject to notice and water testing as provided in section 15 of this rule.

Application Notice  WSSP Notice  E&S Plan Notice  Well Plat Notice is hereby provided to:

SURFACE OWNER(s)  
 Name: Robert L. and Rebecca Shields (Well Pad and Access Road)  
 Address: RD 2 Box 53 1/2  
Proctor, WV 26055-9802  
 Name: Donald Shields (Well Pad and Access Road) \*See attachment  
 Address: RD 2 Box 54-A  
Proctor, WV 26055

SURFACE OWNER(s) (Road and/or Other Disturbance)  
 Name: Ernie L. and Tammy L. Anderson  
 Address: RR 2, Box 58  
Proctor, WV 26055  
 Name: \_\_\_\_\_  
 Address: \_\_\_\_\_

SURFACE OWNER(s) (Impoundments or Pits)  
 Name: \_\_\_\_\_  
 Address: \_\_\_\_\_

COAL OWNER OR LESSEE  
 Name: CNX Land Resources, Inc. Attn: Casey Saunders  
 Address: 1000 Consol Energy Drive  
Canonsburg, PA 15317

COAL OPERATOR  
 Name: \_\_\_\_\_  
 Address: \_\_\_\_\_

SURFACE OWNER OF WATER WELL AND/OR WATER PURVEYOR(s)  
 Name: \*See attachment  
 Address: \_\_\_\_\_

OPERATOR OF ANY NATURAL GAS STORAGE FIELD  
 Name: \_\_\_\_\_  
 Address: \_\_\_\_\_

\*Please attach additional forms if necessary

RECEIVED  
Office of Oil and Gas  
DEC 6 2018  
WV Department of Environmental Protection



WW-6A  
(8-13)

RECEIVED  
Office of Oil and Gas

API NO. 47- 051 -

02/08/2019

DEC 6 2018

OPERATOR WELL NO. Whistlepig S-8HM

Well Pad Name: Hoyt

WV Department of  
Environmental Protection

**Notice is hereby given:**

Pursuant to West Virginia Code § 22-6A-10(b), notice is hereby given that the undersigned well operator has applied for a permit for well work or for a certificate of approval for the construction of an impoundment or pit.

**This Notice Shall Include:**

Pursuant to W. Va. Code § 22-6A-10(b), this notice shall include: (1) copies of the application; (2) the erosion and sediment control plan required by section seven of this article; and (3) the well plat.

Pursuant to W. Va. Code § 22-6A-10(f), this notice shall include: (1) a statement of the time limits for filing written comments; (2) who may file written comments; (3) the name and address of the secretary for the purpose of filing the comments and obtaining additional information; and (4) a statement that the persons may request, at the time of submitting written comments, notice of the permit decision and a list of persons qualified to test water.

Pursuant to W. Va. Code R. § 35-8-5.7.a, the operator shall provide the Well Site Safety Plan to the surface owner and any water purveyor or surface owner subject to notice and water testing as provided in section 15 of this rule.

Pursuant to W. Va. Code R. § 35-8-15.2.c, this notice shall: (1) contain a statement of the surface owner's and water purveyor's right to request sampling and analysis; (2) advise the surface owner and water purveyor of the rebuttable presumption for contamination or deprivation of a fresh water source or supply; advise the surface owner and water purveyor that refusal to allow the operator to conduct a pre-drilling water well test constitutes a method to rebut the presumption of liability; (3) advise the surface owner and water purveyor of his or her independent right to sample and analyze any water supply at his or her own expense; advise the surface owner and water purveyor whether or not the operator will utilize an independent laboratory to analyze any sample; and (4) advise the surface owner and water purveyor that he or she can obtain from the Chief a list of water testing laboratories in the subject area capable of and qualified to test water supplies in accordance with standard acceptable methods.

Additional information related to horizontal drilling may be obtained from the Secretary, at the WV Department of Environmental Protection headquarters, located at 601 57<sup>th</sup> Street, SE, Charleston, WV 25304 (304-926-0450) or by visiting [www.dep.wv.gov/oil-and-gas/pages/default.aspx](http://www.dep.wv.gov/oil-and-gas/pages/default.aspx).

**Well Location Restrictions**

Pursuant to W. Va. Code § 22-6A-12, Wells may not be drilled within two hundred fifty feet measured horizontally from any existing water well or developed spring used for human or domestic animal consumption. The center of well pads may not be located within six hundred twenty-five feet of an occupied dwelling structure, or a building two thousand five hundred square feet or larger used to house or shelter dairy cattle or poultry husbandry. This limitation is applicable to those wells, developed springs, dwellings or agricultural buildings that existed on the date a notice to the surface owner of planned entry for surveying or staking as provided in section ten of this article or a notice of intent to drill a horizontal well as provided in subsection (b), section sixteen of this article was provided, whichever occurs first, and to any dwelling under construction prior to that date. This limitation may be waived by written consent of the surface owner transmitted to the department and recorded in the real property records maintained by the clerk of the county commission for the county in which such property is located. Furthermore, the well operator may be granted a variance by the secretary from these distance restrictions upon submission of a plan which identifies the sufficient measures, facilities or practices to be employed during well site construction, drilling and operations. The variance, if granted, shall include terms and conditions the department requires to ensure the safety and protection of affected persons and property. The terms and conditions may include insurance, bonding and indemnification, as well as technical requirements. (b) No well pad may be prepared or well drilled within one hundred feet measured horizontally from any perennial stream, natural or artificial lake, pond or reservoir, or a wetland, or within three hundred feet of a naturally reproducing trout stream. No well pad may be located within one thousand feet of a surface or ground water intake of a public water supply. The distance from the public water supply as identified by the department shall be measured as follows: (1) For a surface water intake on a lake or reservoir, the distance shall be measured from the boundary of the lake or reservoir. (2) For a surface water intake on a flowing stream, the distance shall be measured from a semicircular radius extending upstream of the surface water intake. (3) For a groundwater source, the distance shall be measured from the wellhead or spring. The department may, in its discretion, waive these distance restrictions upon submission of a plan identifying sufficient measures, facilities or practices to be employed during well site construction, drilling and operations to protect the waters of the state. A waiver, if granted, shall impose any permit conditions as the secretary considers necessary. (c) Notwithstanding the foregoing provisions of this section, nothing contained in this section prevents an operator from conducting the activities permitted or authorized by a Clean Water Act Section 404 permit or other approval from the United States Army Corps of Engineers within any waters of the state or within the restricted areas referenced in this section. (d) The well location restrictions set forth in this section shall not apply to any well on a multiple well pad if at least one of the wells was permitted prior to the effective date of this article. (e) The secretary shall, by December 31, 2012, report to the Legislature on the noise, light, dust and volatile organic compounds generated by the drilling of horizontal wells as they relate to the well location restrictions regarding occupied dwelling structures pursuant to this section. Upon a finding, if any, by the secretary that the well location restrictions regarding occupied dwelling structures are inadequate or otherwise require alteration to address the items



examined in the study required by this subsection, the secretary shall have the authority to propose for promulgation legislative rules establishing guidelines and procedures regarding reasonable levels of noise, light, dust and volatile organic compounds relating to drilling horizontal wells, including reasonable means of mitigating such factors, if necessary.

**Water Well Testing:**

Pursuant to West Virginia Code § 22-6A-10(d), notification shall be made, with respect to surface landowners identified in subsection (b) or water purveyors identified in subdivision (5), subsection (b) of this section, of the opportunity for testing their water well. The operator shall provide an analysis to such surface landowner or water purveyor at their request.

**Water Testing Laboratories:**

Pursuant to West Virginia Code § 22-6A-10(i), persons entitled to notice pursuant to subsection (b) of this section may contact the department to ascertain the names and locations of water testing laboratories in the subject area capable and qualified to test water supplies in accordance with standard accepted methods. In compiling that list of names the department shall consult with the state Bureau for Public Health and local health departments. A surface owner and water purveyor has an independent right to sample and analyze any water supply at his or her own expense. The laboratory utilized by the operator shall be approved by the agency as being certified and capable of performing sample analyses in accordance with this section.

**Rebuttable Presumption for Contamination or Deprivation of a Fresh Water Source or Supply:**

W. Va. Code § 22-6A-18 requires that (b) unless rebutted by one of the defenses established in subsection (c) of this section, in any action for contamination or deprivation of a fresh water source or supply within one thousand five hundred feet of the center of the well pad for horizontal well, there is a rebuttable presumption that the drilling and the oil or gas well or either was the proximate cause of the contamination or deprivation of the fresh water source or supply. (c) In order to rebut the presumption of liability established in subsection (b) of this section, the operator must prove by a preponderance of the evidence one of the following defenses: (1) The pollution existed prior to the drilling or alteration activity as determined by a predrilling or prealteration water well test. (2) The landowner or water purveyor refused to allow the operator access to the property to conduct a predrilling or prealteration water well test. (3) The water supply is not within one thousand five hundred feet of the well. (4) The pollution occurred more than six months after completion of drilling or alteration activities. (5) The pollution occurred as the result of some cause other than the drilling or alteration activity. (d) Any operator electing to preserve its defenses under subdivision (1), subsection (c) of this section shall retain the services of an independent certified laboratory to conduct the predrilling or prealteration water well test. A copy of the results of the test shall be submitted to the department and the surface owner or water purveyor in a manner prescribed by the secretary. (e) Any operator shall replace the water supply of an owner of interest in real property who obtains all or part of that owner's supply of water for domestic, agricultural, industrial or other legitimate use from an underground or surface source with a comparable water supply where the secretary determines that the water supply has been affected by contamination, diminution or interruption proximately caused by the oil or gas operation, unless waived in writing by that owner. (f) The secretary may order the operator conducting the oil or gas operation to: (1) Provide an emergency drinking water supply within twenty-four hours; (2) Provide temporary water supply within seventy-two hours; (3) Within thirty days begin activities to establish a permanent water supply or submit a proposal to the secretary outlining the measures and timetables to be used in establishing a permanent supply. The total time in providing a permanent water supply may not exceed two years. If the operator demonstrates that providing a permanent replacement water supply cannot be completed within two years, the secretary may extend the time frame on case-by-case basis; and (4) Pay all reasonable costs incurred by the real property owner in securing a water supply. (g) A person as described in subsection (b) of this section aggrieved under the provisions of subsections (b), (e) or (f) of this section may seek relief in court... (i) Notwithstanding the denial of the operator of responsibility for the damage to the real property owner's water supply or the status of any appeal on determination of liability for the damage to the real property owner's water supply, the operator may not discontinue providing the required water service until authorized to do so by the secretary or a court of competent jurisdiction.

**Written Comment:**

Pursuant to West Virginia Code § 22-6A-11(a), all persons described in subsection (b), section ten of this article may file written comments with the secretary as to the location or construction of the applicant's proposed well work within thirty days after the application is filed with the secretary. All persons described in West Virginia Code § 22-6A-10(b) may file written comments as to the location or construction of the applicant's proposed well work to the Secretary at:

Chief, Office of Oil and Gas  
Department of Environmental Protection  
601 57<sup>th</sup> St. SE  
Charleston, WV 25304  
(304) 926-0450

RECEIVED  
Office of Oil and Gas  
DEC 6 2018  
WV Department of  
Environmental Protection

Such persons may request, at the time of submitting written comments, notice of the permit decision and a list of persons qualified to test water. **NOTE: YOU ARE NOT REQUIRED TO FILE ANY COMMENT.**



**Time Limits and Methods for Filing Comments.**

The law requires these materials to be served on or before the date the operator files its Application. You have **THIRTY (30) DAYS** after the filing date to file your comments. Comments must be filed in person or received in the mail by the Chief's office by the time stated above. You may call the Chief's office to be sure of the date. Check with your postmaster to ensure adequate delivery time or to arrange special expedited handling. If you have been contacted by the well operator and you have signed a "voluntary statement of no objection" to the planned work described in these materials, then the permit may be issued at any time.

Pursuant to West Virginia Code § 22-6A-11(c)(2), Any objections of the affected coal operators and coal seam owners and lessees shall be addressed through the processes and procedures that exist under sections fifteen, seventeen and forty, article six of this chapter, as applicable and as incorporated into this article by section five of this article. The written comments filed by the parties entitled to notice under subdivisions (1), (2), (4), (5) and (6), subsection (b), section ten of this article shall be considered by the secretary in the permit issuance process, but the parties are not entitled to participate in the processes and proceedings that exist under sections fifteen, seventeen or forty, article six of this chapter, as applicable and as incorporated into this article by section five of this article.

**Comment Requirements**

Your comments must be in writing and include your name, address and telephone number, the well operator's name and well number and the approximate location of the proposed well site including district and county from the application. You may add other documents, such as sketches, maps or photographs to support your comments.

Disclaimer: All comments received will be placed on our web site <http://www.dep.wv.gov/oil-and-gas/Horizontal-Permits/Pages/default.aspx> and the applicant will automatically be forwarded an email notice that such comments have been submitted. The applicant will be expected to provide a response to comments submitted by any surface owner, water purveyor or natural gas storage operator noticed within the application.

**Permit Denial or Condition**

The Chief has the power to deny or condition a well work permit. Pursuant to West Virginia Code § 22-6A-8(d), the permit may not be issued or be conditioned, including conditions with respect to the location of the well and access roads prior to issuance if the director determines that:

- (1) The proposed well work will constitute a hazard to the safety of persons;
- (2) The plan for soil erosion and sediment control is not adequate or effective;
- (3) Damage would occur to publicly owned lands or resources; or
- (4) The proposed well work fails to protect fresh water sources or supplies.

A permit may also be denied under West Virginia Code § 22-6A-7(k), the secretary shall deny the issuance of a permit if the secretary determines that the applicant has committed a substantial violation of a previously issued permit for a horizontal well, including the applicable erosion and sediment control plan associated with the previously issued permit, or a substantial violation of one or more of the rules promulgated under this article, and in each instance has failed to abate or seek review of the violation within the time prescribed by the secretary pursuant to the provisions of subdivisions (1) and (2), subsection (a), section five of this article and the rules promulgated hereunder, which time may not be unreasonable.

Pursuant to West Virginia Code § 22-6A-10(g), any person entitled to submit written comments to the secretary pursuant to subsection (a), section eleven of this article, shall also be entitled to receive from the secretary a copy of the permit as issued or a copy of the order modifying or denying the permit if the person requests receipt of them as a part of the written comments submitted concerning the permit application. Such persons may request, at the time of submitting written comments, notice of the permit decision and a list of persons qualified to test water.

RECEIVED  
Office of Oil and Gas  
DEC 6 2018  
WV Department of  
Environmental Protection

WW-6A  
(8-13)

API NO. 47-051 - **02/08/2019**  
OPERATOR WELL NO. Whistlepig S-8HM  
Well Pad Name: Hoyt


**Notice is hereby given by:**

Well Operator: Tug Hill Operating, LLC  
Telephone: 724-749-8388  
Email: amiller@tug-hilltop.com *amy miller*

Address: 380 Southpointe Boulevard, Plaza II, Suite 200  
Canonsburg, PA 15317  
Facsimile: 724-838-2030

**Oil and Gas Privacy Notice:**

The Office of Oil and Gas processes your personal information, such as name, address and telephone number, as part of our regulatory duties. Your personal information may be disclosed to other State agencies or third parties in the normal course of business or as needed to comply with statutory or regulatory requirements, including Freedom of Information Act requests. Our office will appropriately secure your personal information. If you have any questions about our use or your personal information, please contact DEP's Chief Privacy Officer at [depprivacyofficer@wv.gov](mailto:depprivacyofficer@wv.gov).

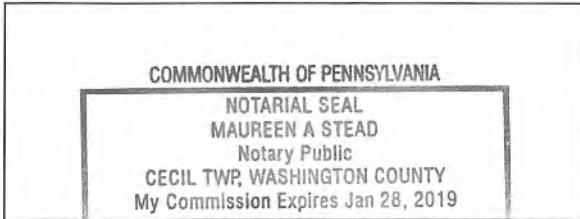

Subscribed and sworn before me this 30 day of NOVEMBER 2018  
Maureen A Stead Notary Public  
My Commission Expires 1/28/19

RECEIVED  
Office of Oil and Gas  
DEC 6 2018  
WV Department of  
Environmental Protection



WW-6A

Supplement Pg. 1A

Tug Hill Operating, LLC  
 380 Southpointe BLVD, Suite 200  
 Canonsburg, PA 15317

## WATER WELL REPORT

Well: WHISTLEPIG S-8HM  
 District: Franklin  
 County: Marshall  
 State: WV

There appears to be Three ( 3 ) possible water sources within 2,000 feet of the above referenced well location.

Topo Spot # 1 (Hand Dug Well) TM 15 Par. 12 John D. Petrock et ux 304-242-3233 2394 Overbrook Ave Wheeling, WV 26055	Topo Spot # 2 (Spring with concrete trough) TM 15 Par. 12 John D. Petrock et ux 304-242-3233 2394 Overbrook Ave Wheeling, WV 26055	Topo Spot # 3 (Hand Dug Well) TM 14 Par. 15 Robert L. Shields, et ux 304-455-5387 2756 Burch Ridge Rd. Proctor, WV 26055
--	--	--

**Additional Surface Owner:**

CNX Gas Company, Attn: Property Tax  
 1000 Consol Energy Drive  
 Canonsburg, PA 15317


RECEIVED  
 Office of Oil and Gas  
 DEC 6 2018  
 WV Department of  
 Environmental Protection

WW-6A

# PROPOSED WHISTLEPIG S-8HM

SUPPLEMENT PG 1

*There appears to be Three ( 3 ) possible water sources within 2,000'.*

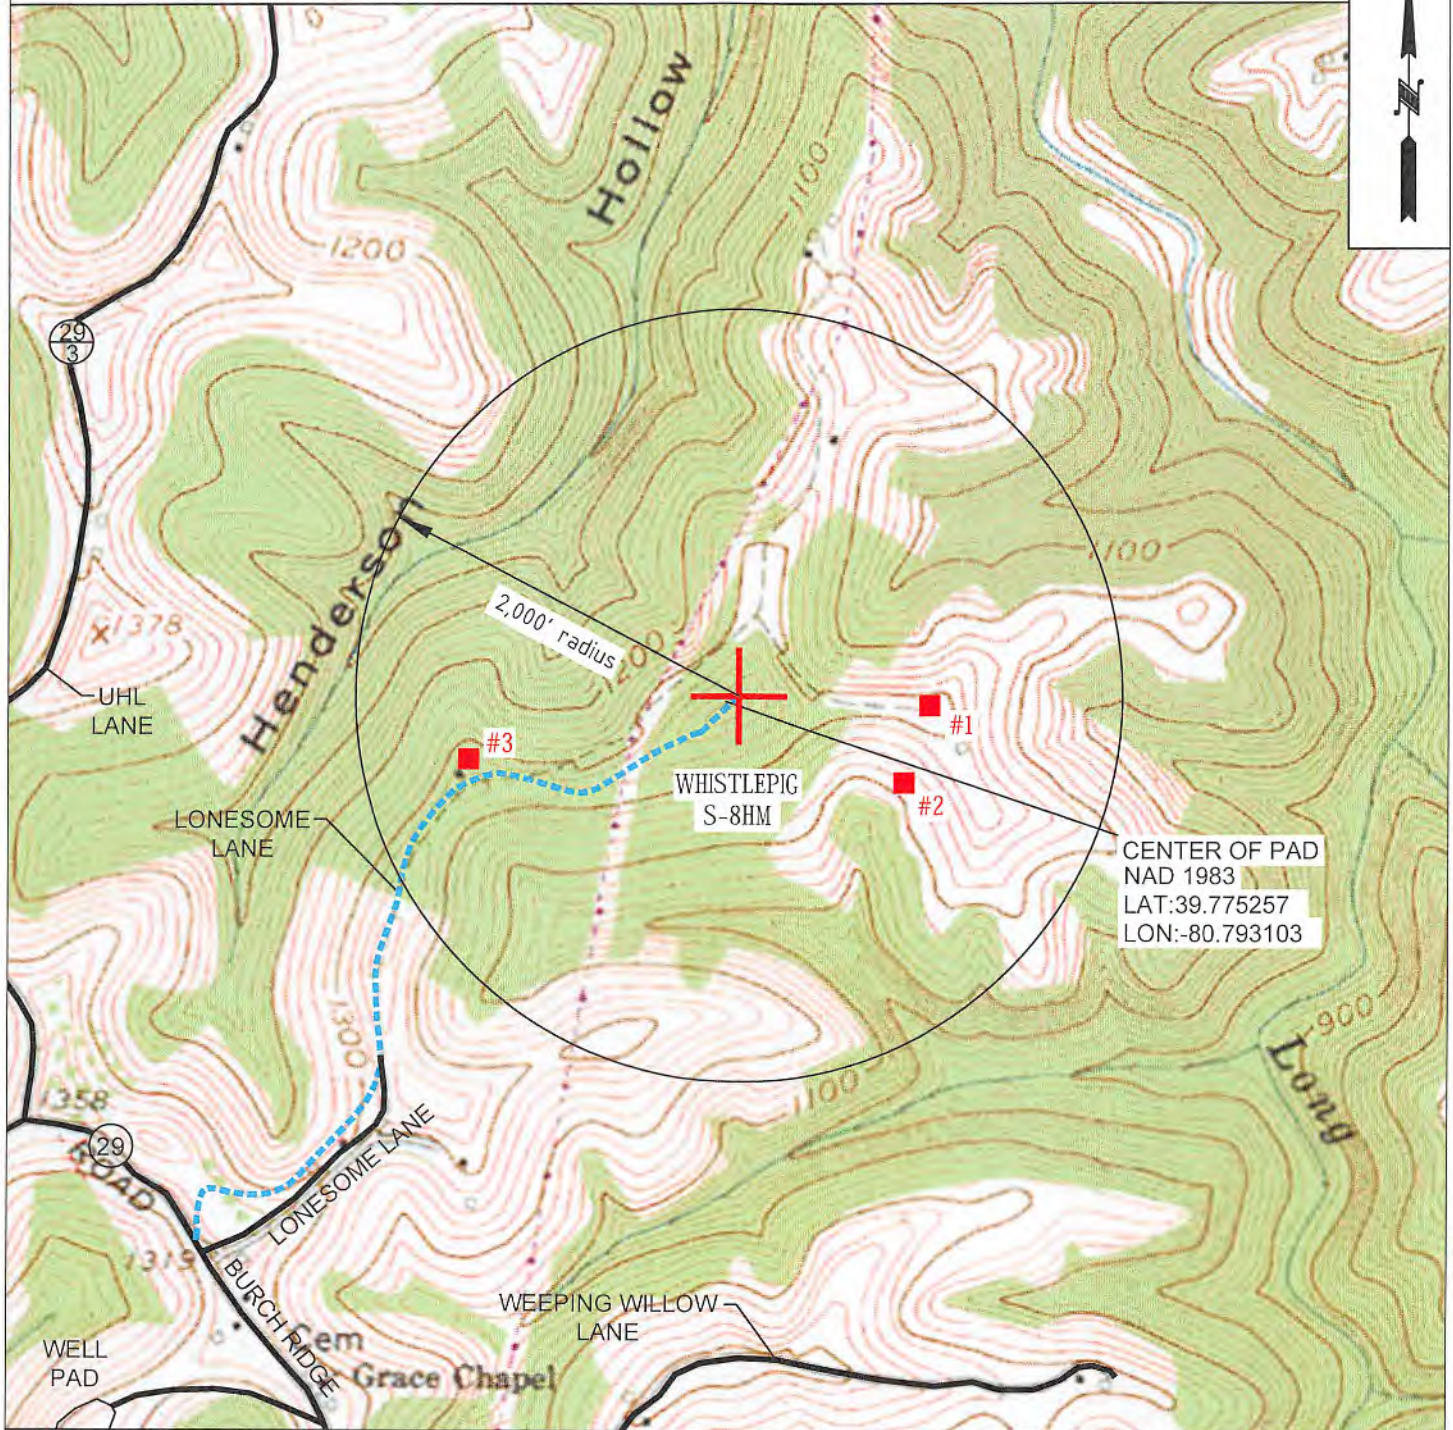

OPERATOR	494510851	TOPO SECTION	LEASE NAME
TUG HILL OPERATING, LLC 380 SOUTHPOINTE BLVD SUITE 200 CANONSBURG, PA 15317		POWHATAN POINT 7.5'	WHISTLEPIG
SCALE:		DATE:	
1" = 1000'		DATE: 11-28-2018	



02/08/2019

**STATE OF WEST VIRGINIA**  
**DEPARTMENT OF ENVIRONMENTAL PROTECTION, OFFICE OF OIL AND GAS**  
**NOTICE OF ENTRY FOR PLAT SURVEY**

**Notice Time Requirement:** Notice shall be provided at least **SEVEN (7)** days but no more than **FORTY-FIVE (45)** days prior to entry

**Date of Notice:** 10/25/2018      **Date of Planned Entry:** 11/1/2018

**Delivery method pursuant to West Virginia Code § 22-6A-10a**

- PERSONAL SERVICE     
 REGISTERED MAIL     
 METHOD OF DELIVERY THAT REQUIRES A RECEIPT OR SIGNATURE CONFIRMATION

Pursuant to West Virginia Code § 22-6A-10(a), Prior to filing a permit application, the operator shall provide notice of planned entry on to the surface tract to conduct any plat surveys required pursuant to this article. Such notice shall be provided at least seven days but no more than forty-five days prior to such entry to: (1) The surface owner of such tract; (2) to any owner or lessee of coal seams beneath such tract that has filed a declaration pursuant to section thirty-six, article six, chapter twenty-two of this code; and (3) any owner of minerals underlying such tract in the county tax records. The notice shall include a statement that copies of the state Erosion and Sediment Control Manual and the statutes and rules related to oil and gas exploration and production may be obtained from the Secretary, which statement shall include contact information, including the address for a web page on the Secretary's web site, to enable the surface owner to obtain copies from the secretary.

**Notice is hereby provided to:**

SURFACE OWNER(s)

Name: Robert L. and Rebecca Shields (Well Pad and Access Road)  
Address: RD 2 Box 53 1/2  
Proctor, WV 26055-9802

Name: Donald Shields (Well Pad and Access Road)  
Address: RD 2 Box 54-A  
Proctor, WV 26055

Name: CNX Gas Company, Attn: Property Tax \*See attachment  
Address: 1000 Consol Energy Drive  
Canonsburg, PA 15317

COAL OWNER OR LESSEE

Name: CNX Land Resources, Inc., Attn: Casey Saunders  
Address: 1000 Consol Energy Drive  
Canonsburg, PA 15317

MINERAL OWNER(s)

Name: Robert L. and Rebecca Shields \*See attachment  
Address: RD 2 Box 53 1/2  
Proctor, WV 26055-9802

\*please attach additional forms if necessary

**Notice is hereby given:**

Pursuant to West Virginia Code § 22-6A-10(a), notice is hereby given that the undersigned well operator is planning entry to conduct a plat survey on the tract of land as follows:

State: <u>West Virginia</u>	Approx. Latitude & Longitude: <u>39.77539054; -80.79278812</u>
County: <u>Marshall</u>	Public Road Access: <u>Burch Ridge Road (CR 29)</u>
District: <u>Franklin</u>	Watershed: <u>Haynes Run - Ohio River</u>
Quadrangle: <u>Powhatan Point 7.5'</u>	Generally used farm name: <u>Robert and Rebecca Shields &amp; Don Shields</u>

Copies of the state Erosion and Sediment Control Manual and the statutes and rules related to oil and gas exploration and production may be obtained from the Secretary, at the WV Department of Environmental Protection headquarters, located at 601 57<sup>th</sup> Street, SE, Charleston, WV 25304 (304-926-0450). Copies of such documents or additional information related to horizontal drilling may be obtained from the Secretary by visiting [www.dep.wv.gov/oil-and-gas/pages/default.aspx](http://www.dep.wv.gov/oil-and-gas/pages/default.aspx).

**Notice is hereby given by:**

Well Operator: Tug Hill Operating, LLC  
Telephone: 724-749-8388  
Email: amiller@tug-hilltop.com

Address: 380 Southpointe Boulevard, Plaza II, Suite 200  
Canonsburg, PA 15317  
Facsimile: 724-338-2030

RECEIVED  
Office of Oil and Gas  
DEC 6 2018  
WV Department of  
Environmental Protection

**Oil and Gas Privacy Notice:**

The Office of Oil and Gas processes your personal information, such as name, address and telephone number, as part of our regulatory duties. Your personal information may be disclosed to other State agencies or third parties in the normal course of business or as needed to comply with statutory or regulatory requirements, including Freedom of Information Act requests. Our office will appropriately secure your personal information. If you have any questions about our use or your personal information, please contact DEP's Chief Privacy Officer at [depprivacyofficer@wv.gov](mailto:depprivacyofficer@wv.gov).

02/08/2019

**WW-6A3 Additional Parties to Notice  
Whistlepig N-8HM**

**Surface Owner (Access Road)**

Ernie L. and Tammy L. Anderson

RR 2, Box 58

Proctor, WV 26055

**Mineral Owner**

Donald Shields

RD 2, Box 54-A

Proctor, WV 26055

RECEIVED  
Office of Oil and Gas  
DEC 6 2018  
WV Department of  
Environmental Protection



02/08/2019

WW-6A5  
(1/12)

Operator Well No. Whistlepig S-8HM

**STATE OF WEST VIRGINIA**  
**DEPARTMENT OF ENVIRONMENTAL PROTECTION, OFFICE OF OIL AND GAS**  
**NOTICE OF PLANNED OPERATION**

**Notice Time Requirement:** notice shall be provided no later than the **filing date of permit application.**

**Date of Notice:** 11/30/2018      **Date Permit Application Filed:** 11/30/2018

**Delivery method pursuant to West Virginia Code § 22-6A-16(c)**

CERTIFIED MAIL                                       HAND  
RETURN RECEIPT REQUESTED                                      DELIVERY

Pursuant to W. Va. Code § 22-6A-16(c), no later than the date for filing the permit application, an operator shall, by certified mail return receipt requested or hand delivery, give the surface owner whose land will be used for the drilling of a horizontal well notice of the planned operation. The notice required by this subsection shall include: (1) A copy of this code section; (2) The information required to be provided by subsection (b), section ten of this article to a surface owner whose land will be used in conjunction with the drilling of a horizontal well; and (3) A proposed surface use and compensation agreement containing an offer of compensation for damages to the surface affected by oil and gas operations to the extent the damages are compensable under article six-b of this chapter. (d) The notices required by this section shall be given to the surface owner at the address listed in the records of the sheriff at the time of notice.

**Notice is hereby provided to the SURFACE OWNER(s)**  
(at the address listed in the records of the sheriff at the time of notice):

Name: Robert > and Rebecca Shields (Well Pad and Access Road)  
Address: RD 2 Box 53 1/2  
Proctor, WV 26055-9802

Name: Donald Shields (Well Pad and Access Road) \*See attachment  
Address: RD 2 Box 54-A  
Proctor, WV 26055

**Notice is hereby given:**

Pursuant to West Virginia Code § 22-6A-16(c), notice is hereby given that the undersigned well operator has developed a planned operation on the surface owner's land for the purpose of drilling a horizontal well on the tract of land as follows:

State:	<u>West Virginia</u>	UTM NAD 83	Easting:	<u>517,737.75</u>
County:	<u>Marshall</u>		Northing:	<u>4,402,843.11</u>
District:	<u>Franklin</u>	Public Road Access:	<u>Burch Ridge Road (CR 29)</u>	
Quadrangle:	<u>Powhatan Point 7.5'</u>	Generally used farm name:	<u>Robert L. and Rebecca Shields and Donald Shields</u>	
Watershed:	<u>Fish Creek</u>			

**This Notice Shall Include:**

Pursuant to West Virginia Code § 22-6A-16(c), this notice shall include: (1) A copy of this code section; (2) The information required to be provided by **W. Va. Code § 22-6A-10(b)** to a surface owner whose land will be used in conjunction with the drilling of a horizontal well; and (3) A proposed surface use and compensation agreement containing an offer of compensation for damages to the surface affected by oil and gas operations to the extent the damages are compensable under article six-b of this chapter. Additional information related to horizontal drilling may be obtained from the Secretary, at the WV Department of Environmental Protection headquarters, located at 601 57<sup>th</sup> Street, SE, Charleston, WV 25304 (304-926-0450) or by visiting [www.dep.wv.gov/oil-and-gas/pages/default.aspx](http://www.dep.wv.gov/oil-and-gas/pages/default.aspx).

Well Operator: Tug Hill Operating, LLC  
Telephone: 724-749-8388  
Email: amiller@tug-hilltop.com

Address: 380 Southpointe Boulevard, Plaza II, Suite 200  
Canonsburg, PA 15317  
Facsimile: 724-338-2030

RECEIVED  
Office of Oil and Gas  
DEC 6 2018  
WV Department of  
Environmental Protection

**Oil and Gas Privacy Notice:**

The Office of Oil and Gas processes your personal information, such as name, address and telephone number, as part of our regulatory duties. Your personal information may be disclosed to other State agencies or third parties in the normal course of business or as needed to comply with statutory or regulatory requirements, including Freedom of Information Act requests. Our office will appropriately secure your personal information. If you have any questions about our use or your personal information, please contact DEP's Chief Privacy Officer at [depprivacyofficer@wv.gov](mailto:depprivacyofficer@wv.gov).

02/08/2019

**WW-6A5 – Notice of Planned Operation  
Additional Parties to Notice**

**Additional Surface Owners**

CNX Gas Company, Attn: Property Tax  
1000 Consol Energy Drive  
Canonsburg, PA 15317

Ernie L. and Tammy L. Anderson  
RR 2 Box 56  
Proctor, WV 26055

RECEIVED  
Office of Oil and Gas  
DEC 6 2018  
WV Department of  
Environmental Protection





WEST VIRGINIA DEPARTMENT OF TRANSPORTATION  
**Division of Highways**

1900 Kanawha Boulevard East • Building Five • Room 110  
Charleston, West Virginia 25305-0430 • (304) 558-3505

**Thomas J. Smith, P. E.**  
Secretary of Transportation/  
Commissioner of Highways

**November 5, 2018**

**Jill M. Newman**  
Deputy Commissioner

James A. Martin, Chief  
Office of Oil and Gas  
Department of Environmental Protection  
601 57<sup>th</sup> Street, SE  
Charleston, WV 25304

Subject: DOH Permits for the Hoyt North Well Pad, Marshall County  
Whistlepig N-8HM Well

Dear Mr. Martin,

This well site will be accessed from Permit #06-2012-0318 transferred to Tug Hill Operating for access to the State Road for a well site located off of Marshall County Route 29 SLS.

The operator has signed a DISTRICT WIDE OIL AND GAS ROAD MAINTENANCE BONDING AGREEMENT and provided the required Bond. This operator is currently in compliance with the DOH OIL AND GAS POLICY dated January 3, 2012.

Very Truly Yours,

Gary K. Clayton, P.E.  
Regional Maintenance Engineer  
Central Office O&G Coordinator

Cc: Amy Miller  
Tug Hill Operating  
CH, OM, D-6  
File

RECEIVED  
Office of Oil and Gas  
DEC 6 2018  
WV Department of  
Environmental Protection



**PLANNED ADDITIVES TO BE USED IN FRACTURING OR STIMULATION**

<b>PRODUCT NAME:</b>	<b>CHEMICAL DESCRIPTION:</b>	<b>PRODUCT USE:</b>	<b>HAZARDOUS COMPONENT:</b>
GBW-20C	Hemicellulase Breaker	Breaker - Water	None
ALPHA 1427		Biocide	Glutaraldehyde – CAS#000111-30-8 Quaternary ammonium chloride CAS# 007173-51-5 Alky dimethyl benzyl ammonium Chloride (C12-16) – CAS#068424-85-1 Ethanol – CAS# 000064-17-5 Water – CAS# 007732-18-5
FRAC SAND	Silica Sand (various Mesh sizes)	Proppant	Crystalline silica (quartz) CAS# 14808-60-7
S-8C, Sand	Silica Sand (100 mesh)	Sand	Silica – CAS# 14808-60-7
GW-3LDF		Gellant - Water	Petroleum Distillate Blend – Proprietary, (Not Associated with Diesel Fuel) Guar gum – CAS# 009000-30-0
FRW-18		Friction Reducer	Hydrotreated light distillate CAS# 064742-47-8
Scaletrol		Scale Inhibitor	Ethylene glycol – CAS# 000107-21-1 Diethylene glycol – CAS# 000111-46-6

RECEIVED  
Office of Oil and Gas  
DEC 6 2018  
WV Department of  
Environmental Protection



**WEST VIRGINIA COUNTY MAP**



**WVDEP OOG  
ACCEPTED AS-BUILT**

*WJL* 1/9/2019


**Hoyt Well Site**  
Site Design, Construction Plan, &  
Erosion and Sediment Control Plans  
Tug Hill Operating  
Marshall County  
Franklin District  
Latitude 39.77525747°  
Longitude -80.79310345°  
Lower Fish Creek Watershed

**Pertinent Site Information**  
Hoyt Well Site  
Emergency Number: 304-845-1920  
Franklin District, Marshall County, WV  
Watershed: Lower Fish Creek Watershed  
Site 911 Address:  
643 Lonesome Lane  
Proctor, WV 26055  
Tug Hill Contact Number: 1-817-632-3400

Property Owner Information - Hoyt Well Site


Owner	EM Parcel	Map Parcel	Acres	Topography	Soil	Year	Permitted
USDA Forest Service	1411	115	2.40	0.00	250	2011	
Franklin Co	1412	116	3.19	0.00	150	2011	

**Exhibit A: Final Design: Issue for Permitting**

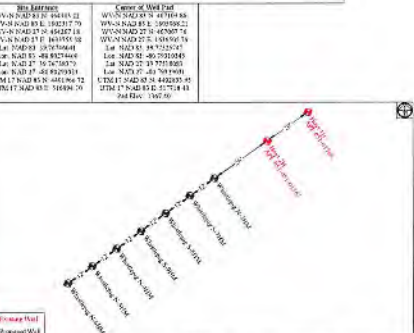

**Well Log**

Well ID	Depth (ft)	Well ID	Depth (ft)	Well ID	Depth (ft)	Well ID	Depth (ft)
WV-N-204217-01	47.73	WV-N-204217-02	47.73	WV-N-204217-03	47.73	WV-N-204217-04	47.73
WV-N-204217-05	47.73	WV-N-204217-06	47.73	WV-N-204217-07	47.73	WV-N-204217-08	47.73
WV-N-204217-09	47.73	WV-N-204217-10	47.73	WV-N-204217-11	47.73	WV-N-204217-12	47.73
WV-N-204217-13	47.73	WV-N-204217-14	47.73	WV-N-204217-15	47.73	WV-N-204217-16	47.73
WV-N-204217-17	47.73	WV-N-204217-18	47.73	WV-N-204217-19	47.73	WV-N-204217-20	47.73
WV-N-204217-21	47.73	WV-N-204217-22	47.73	WV-N-204217-23	47.73	WV-N-204217-24	47.73
WV-N-204217-25	47.73	WV-N-204217-26	47.73	WV-N-204217-27	47.73	WV-N-204217-28	47.73
WV-N-204217-29	47.73	WV-N-204217-30	47.73	WV-N-204217-31	47.73	WV-N-204217-32	47.73
WV-N-204217-33	47.73	WV-N-204217-34	47.73	WV-N-204217-35	47.73	WV-N-204217-36	47.73
WV-N-204217-37	47.73	WV-N-204217-38	47.73	WV-N-204217-39	47.73	WV-N-204217-40	47.73
WV-N-204217-41	47.73	WV-N-204217-42	47.73	WV-N-204217-43	47.73	WV-N-204217-44	47.73
WV-N-204217-45	47.73	WV-N-204217-46	47.73	WV-N-204217-47	47.73	WV-N-204217-48	47.73
WV-N-204217-49	47.73	WV-N-204217-50	47.73	WV-N-204217-51	47.73	WV-N-204217-52	47.73
WV-N-204217-53	47.73	WV-N-204217-54	47.73	WV-N-204217-55	47.73	WV-N-204217-56	47.73
WV-N-204217-57	47.73	WV-N-204217-58	47.73	WV-N-204217-59	47.73	WV-N-204217-60	47.73
WV-N-204217-61	47.73	WV-N-204217-62	47.73	WV-N-204217-63	47.73	WV-N-204217-64	47.73
WV-N-204217-65	47.73	WV-N-204217-66	47.73	WV-N-204217-67	47.73	WV-N-204217-68	47.73
WV-N-204217-69	47.73	WV-N-204217-70	47.73	WV-N-204217-71	47.73	WV-N-204217-72	47.73
WV-N-204217-73	47.73	WV-N-204217-74	47.73	WV-N-204217-75	47.73	WV-N-204217-76	47.73
WV-N-204217-77	47.73	WV-N-204217-78	47.73	WV-N-204217-79	47.73	WV-N-204217-80	47.73
WV-N-204217-81	47.73	WV-N-204217-82	47.73	WV-N-204217-83	47.73	WV-N-204217-84	47.73
WV-N-204217-85	47.73	WV-N-204217-86	47.73	WV-N-204217-87	47.73	WV-N-204217-88	47.73
WV-N-204217-89	47.73	WV-N-204217-90	47.73	WV-N-204217-91	47.73	WV-N-204217-92	47.73
WV-N-204217-93	47.73	WV-N-204217-94	47.73	WV-N-204217-95	47.73	WV-N-204217-96	47.73
WV-N-204217-97	47.73	WV-N-204217-98	47.73	WV-N-204217-99	47.73	WV-N-204217-100	47.73

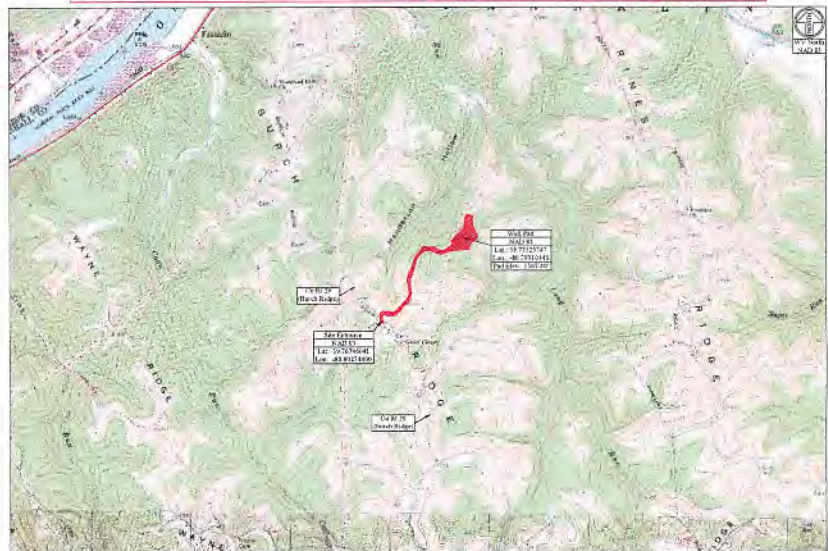

WV Road Plan Checklist System  
State Code: NAD 83  
Station Name: NAD 83  
Elevation: 643.00  
Scale: 1" = 100'

**Access Road**

Station	Length (ft)	Width (ft)	Grade (%)	Notes
0+00 to 0+100	100	12	2.0	Existing Access Road
0+100 to 0+200	100	12	2.0	Existing Access Road
0+200 to 0+300	100	12	2.0	Existing Access Road

**Disturbed Area**

Category	Area (sq ft)
Access Road Construction	1,122.00
Gravel	1,122.00
Additional Clearing	1,122.00
Clearing of Area	1,122.00
Additional Information	
Total Disturbed Area	4,488.00

**Hoyt Well Site Quantities**

Item	Quantity	Unit	Notes
Excavation	1,122.00	cu yd	
Gravel	1,122.00	cu yd	
Additional Clearing	1,122.00	sq ft	
Clearing of Area	1,122.00	sq ft	
Additional Information			
Total Disturbed Area	4,488.00	sq ft	



**Site Locations (NAD 83)**

Well ID	Latitude (NAD 83)	Longitude (NAD 83)
WV-N-204217-01	39.77525747	-80.79310345
WV-N-204217-02	39.77525747	-80.79310345
WV-N-204217-03	39.77525747	-80.79310345

**Project Contacts**

**The Hill Operating**  
Jonathan White - Executive Assistant  
724-480-2900 EXT. 3044  
jwhite@thehill.com


**Service and Engineer**  
Kerns Kelly  
304-168-9901 EXT.  
kelly@kernskelly.com

**Miss Utility of West Virginia**  
1-800-243-4848  
www.missutility.com

**Approach Routes**  
From the intersection of CR Rt. 7 and WV Rt. 2 in New Martinsville, WV. Travel North on WV Rt. 2 for 1.9 miles. Turn Right onto Co. Rd. 29 (Dunn Ridge Rd). Follow Co. Rd. 29 for 0.1 miles. The site entrance will be on the Left (Southwest) corner of the road.

**Site Locations (NAD 83)**

Well ID	Latitude (NAD 83)	Longitude (NAD 83)
WV-N-204217-01	39.77525747	-80.79310345
WV-N-204217-02	39.77525747	-80.79310345
WV-N-204217-03	39.77525747	-80.79310345

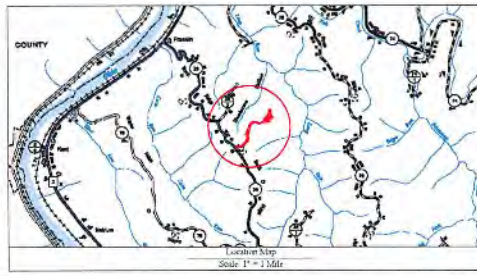

**Well Location Restrictions**

- All well construction must comply with the following restrictions:
- \*01' from any existing well or developed property to be located in a domestic watershed.
- \*01' from any existing well or developed property to be located in a domestic watershed.
- \*01' from the edge of disturbance to existing, proposed, or potential stream, pond, or other critical area.
- \*01' from the edge of disturbance to existing, proposed, or potential stream, pond, or other critical area.
- \*01' from the edge of disturbance to existing, proposed, or potential stream, pond, or other critical area.

**Sheet Description**

Sheet No.	Description
1	Cover Sheet
VI	Schedule of Quantities
NI-N4	Site Notes
2	Pre-Construction Site Conditions
3	Site Soil Map
4	Cleaning Exhibit
5	Overall Plans View
6-7	E&S Plans View
8	Flow Key Exhibit
9	Plan View
10-14	Cross Sections - Well Pad
15-17	Cross Sections - Tank Pad
GI-02	Geotechnical Exhibit
L1	Landowner Disturbed Area Exhibit
SI	Site Reclamation
MI-M3	Production Exhibit
DI-02	Erosion and Sediment Control Details
RI	Access Road Details
PI	Pad Details

**Miss Utility of West Virginia**  
1-800-243-4848  
www.missutility.com

**811**  
Know what's below.  
Call before you dig.

**Miss Utility of West Virginia**  
1-800-243-4848  
www.missutility.com

**Miss Utility of West Virginia**  
1-800-243-4848  
www.missutility.com

**Professional Engineer**  
2214  
31416  
Professional Engineer

**Professional Engineer**  
2214  
31416  
Professional Engineer

**TUG HILL OPERATING**

**Hoyt Well Site**  
Franklin District  
Marshall County, WV

Scale: As Shown  
Entered by: JES  
File No:  
Sheet 1 of 12



