



west virginia department of environmental protection

Office of Oil and Gas
601 57th Street, S.E.
Charleston, WV 25304
(304) 926-0450
fax: (304) 926-0452

Harold D. Ward, Cabinet Secretary
www.dep.wv.gov

Wednesday, December 3, 2025
PERMIT MODIFICATION APPROVAL
Horizontal 6A / New Drill

EXPAND OPERATING LLC
6100 N WESTERN AVE.

OKLAHOMA CITY, OK 73118

Re: Permit Modification Approval for DAVID REINBEAU MSH 205H
47-051-02555-00-00

Revise 6A1 to add leases post drilling

EXPAND OPERATING LLC

The Office of Oil and Gas has reviewed the attached permit modification for the above referenced permit. The attached modification has been approved and well work may begin. Please be reminded that the oil and gas inspector is to be notified twenty-four (24) hours before permitted well work is commenced.

If there are any questions, please feel free to contact me at (304) 926- 0450.

A handwritten signature in black ink, reading 'Jason Harmon'.

H. Jason Harmon
Acting Chief

Operator's Well Number: DAVID REINBEAU MSH 205H
Farm Name: SHELLY A & DAVID W REINBEAU
U.S. WELL NUMBER: 47-051-02555-00-00
Horizontal 6A New Drill
Date Modification Issued: 12/03/2025

Promoting a healthy environment.

12/05/2025

RECEIVED
Office Of Oil and Gas
NOV 14 2025
WV Department of
Environmental Protection

WW-6B
(04/15)

API NO. 47-051 - 02555
OPERATOR WELL NO. David Reinbeau MSH 205H
Well Pad Name: David Reinbeau MSH

STATE OF WEST VIRGINIA
DEPARTMENT OF ENVIRONMENTAL PROTECTION, OFFICE OF OIL AND GAS
WELL WORK PERMIT APPLICATION

- 1) Well Operator: Expand Operating LLC 494533012 051-Marshall 07-Union 486-Moundsville
Operator ID County District Quadrangle
- 2) Operator's Well Number: David Reinbeau MSH 205H Well Pad Name: David Reinbeau MSH
- 3) Farm Name/Surface Owner: Shelly A. & David W. Reinbeau Public Road Access: Sorghum Ridge Road
- 4) Elevation, current ground: 1251' Elevation, proposed post-construction: 1251'
- 5) Well Type (a) Gas x Oil Underground Storage
Other
(b) If Gas Shallow x Deep
Horizontal x
- 6) Existing Pad: Yes or No Yes
- 7) Proposed Target Formation(s), Depth(s), Anticipated Thickness and Expected Pressure(s):
Target Formation- Marcellus, Up-Dip well to the North, Target Top TVD- 6327', Target Base TVD- 6377', Anticipated Thickness- 50', Associated Pressure- 4128
- 8) Proposed Total Vertical Depth: 6359'
- 9) Formation at Total Vertical Depth: Marcellus
- 10) Proposed Total Measured Depth: 34,298'
- 11) Proposed Horizontal Leg Length: 17,166.05'
- 12) Approximate Fresh Water Strata Depths: 426'
- 13) Method to Determine Fresh Water Depths: Deepest Nearby Water Well
- 14) Approximate Saltwater Depths: 883' Salinity Profile
- 15) Approximate Coal Seam Depths: 775'
- 16) Approximate Depth to Possible Void (coal mine, karst, other): None that we are aware of
- 17) Does Proposed well location contain coal seams
directly overlying or adjacent to an active mine? Yes x No
- (a) If Yes, provide Mine Info: Name: Ohio County Mine
Depth: 775'
Seam: Pittsburgh #8
Owner: ACNR
- CK # 6039555
\$ 2500
11/20/2025

Strader Gower
11/11/25

RECEIVED
Office Of Oil and Gas
NOV 14 2025
WV Department of
Environmental Protection

WW-6B
(04/15)

API NO. 47- 051 -
OPERATOR WELL NO. David Reinbeau MSH 205H
Well Pad Name: David Reinbeau MSH

18) CASING AND TUBING PROGRAM

TYPE	Size (in)	New or Used	Grade	Weight per ft. (lb/ft)	FOOTAGE: For Drilling (ft)	INTERVALS: Left in Well (ft)	CEMENT: Fill-up (Cu. Ft.)/CTS
Conductor	20"	New	J-55	94#	136'	136' /	CTS
Fresh Water	13 3/8"	New	J-55	54.4#	482'	482' /	550 sx/CTS
Coal	See	Interm	Casing				
Intermediate	9 5/8"	New	J-55	36#	2396'	2396' /	968 sx/CTS
Production	5 1/2"	New	P-110 HP	20#	34298'	34298' /	Tail 6490sx/ 100' Inside Intermediate
Tubing							
Liners							

TYPE	Size (in)	Wellbore Diameter (in)	Wall Thickness (in)	Burst Pressure (psi)	Anticipated Max. Internal Pressure (psi)	Cement Type	Cement Yield (cu. ft./k)
Conductor	20"	30"	0.25	2120	81	Class A	1.20/30% Excess
Fresh Water	13 3/8"	17.5"	0.330	1730	633	Class A	1.20/30% Excess
Coal	See	Interm	Casing				
Intermediate	9 5/8"	12 1/4"	0.352	3520	1768	Class A	1.19/40% Excess
Production	5 1/2"	8 3/4"-8 1/2"	0.361	14360	10500 /	Class A	1.19/10-15% Excess
Tubing							
Liners							

PACKERS

Kind:				
Sizes:				
Depths Set:				

Strader Gower
11/11/2025

RECEIVED
Office Of Oil and Gas

NOV 14 2025

WV Department of
Environmental Protection

WW-6B
(10/14)

API NO. 47- 051

OPERATOR WELL NO. David Reinbeau MSH 205H

Well Pad Name: David Reinbeau MSH

19) Describe proposed well work, including the drilling and plugging back of any pilot hole:

Drill and stimulate any potential zones between and including the Benson to Marcellus. **If we should encounter a void place basket above and below void area- balance cement to bottom of void and grout from basket to surface or run external casing packer/cementing stage tool above void interval and perform 2 stage cementing operation dependent upon depth of void. Run casing not less than 20' below void nor more than 75' below void. (*If freshwater is encountered deeper than anticipated it must be protected, set casing 50' below and cts.)

20) Describe fracturing/stimulating methods in detail, including anticipated max pressure and max rate:

Well will be perforated within the target formation and stimulated with a slurry of water, sand, and chemical additives at a high rate. This will be performed in stages with the plug and perf method along the wellbore until the entire lateral has been stimulated within the target formation. All stage plugs are then drilled out and the well is flowed back to surface. In some instances, additional toe prep may be performed by pumping additional water in the toe of the well prior to perforating and pumping Stage 1 to ensure that the toe guns/toe sleeves are fully open prior to pumping stage 1. The well is produced through surface facilities consisting of high pressure production units, horizontal separation units, water and oil storage tanks. Max press and anticipated max rate- 12,500 psi @ 100 barrels a minute.

21) Total Area to be disturbed, including roads, stockpile area, pits, etc., (acres): 18.42

22) Area to be disturbed for well pad only, less access road (acres): 10.4

23) Describe centralizer placement for each casing string:

All casing strings will be ran with a centralizer at a minimum of 1 per every 3 joints of casing.


24) Describe all cement additives associated with each cement type:

See Attachment ***

25) Proposed borehole conditioning procedures:

All boreholes will be conditioned with circulation and rotation for a minimum of one bottoms up and continuing until operator is satisfied with borehole conditions.

*Note: Attach additional sheets as needed.

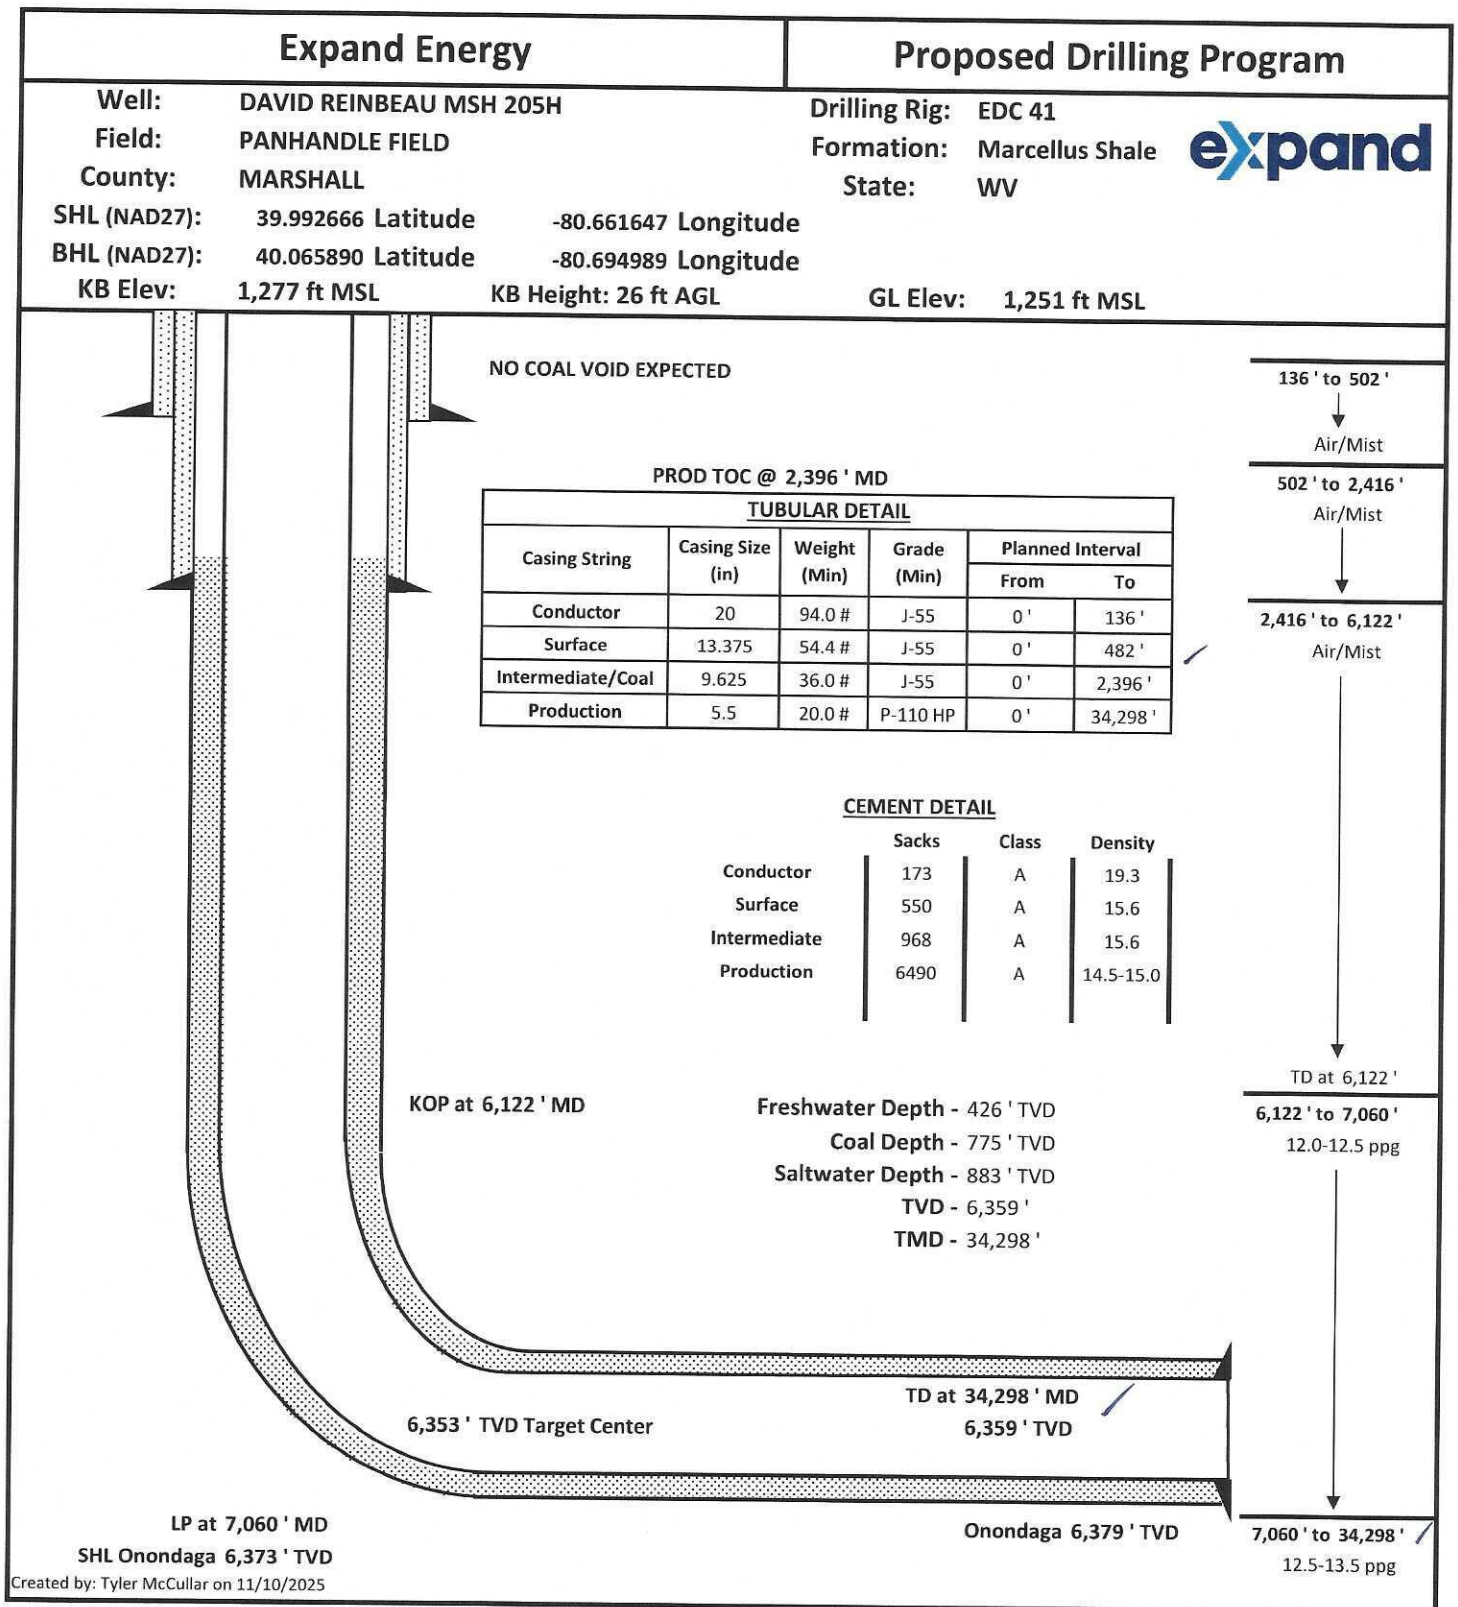


Strader Gower
11/11/25

12/05/2025

NOV 14 2025

JACKSON SURVEYING
INC.
2413 EAST PIKE ST. # 112
Clarksburg, WV 26302
304-623-5851

WV Department of
Environmental Protection
DRAFT
OPERATIONS
TEAM Review
03-27-2025

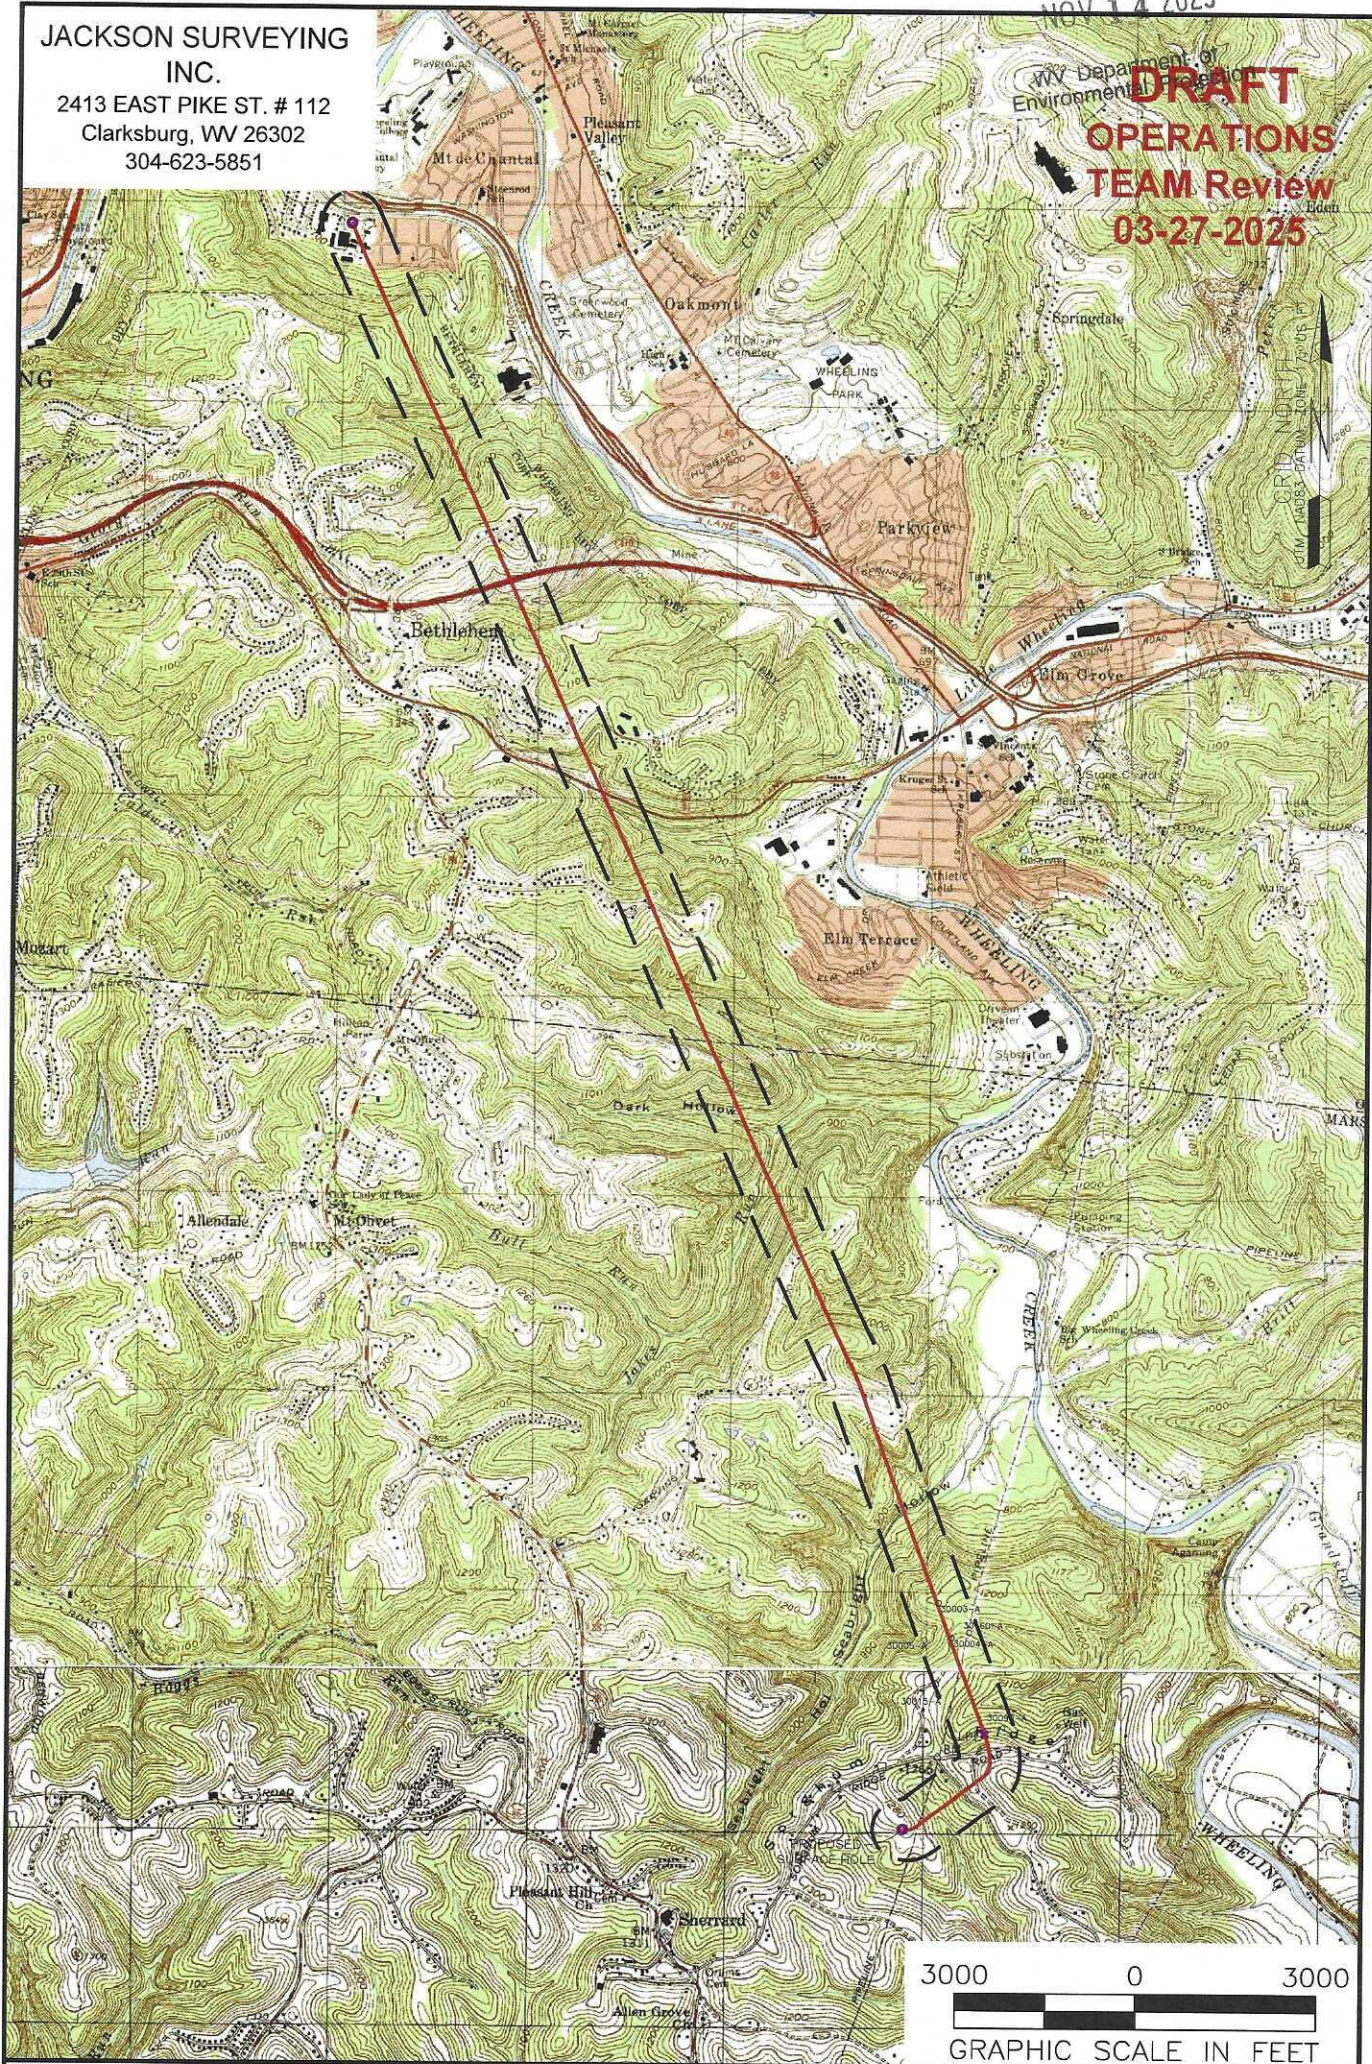

NOTES ON SURVEY

1. SURFACE AND ROYALTY OWNER INFORMATION AND THEIR BOUNDARIES SHOWN HEREON WERE PLOTTED FROM DEEDS AND/OR TAX PARCEL MAPS PROVIDED BY CLIENT AND/OR FIELD LOCATIONS.
2. THIS PLAT DOES NOT REPRESENT A BOUNDARY SURVEY OF THE PARCELS SHOWN HEREON.
3. ALL INSETS ARE GRID NORTH UNLESS OTHERWISE DEPICTED.

LEGEND:

- PROPOSED SURFACE HOLE / BOTTOM HOLE
- EXISTING / PRODUCING WELLHEAD
- LPL* LANDING POINT LOCATION
- FLOOD PLAIN

- ACCESS ROAD
- PUBLIC ROAD
- ACCESS ROAD
- LEASE BOUNDARY
- PROPOSED PATH

WELL OPERATOR:
EXPAND OPERATING LLC

ADDRESS:
1300 FORT PIERPONT ROAD, SUITE 200 MORGANTOWN, WV 26508

SURFACE OWNER:
SHELLY A. & DAVID W. REINBEAU

WELL (FARM) NAME:
DAVID REINBEAU MSH

WELL #
205H

COUNTY - CODE
MARSHALL - 051


DISTRICT;
UNION

USGS 7 1/2 QUADRANGLE MAP NAME
MOUNDSVILLE, WV

NOV 14 2025

JACKSON SURVEYING
INC.
2413 EAST PIKE ST. # 112
Clarksburg, WV 26302
304-623-5851

WV Department of
Environmental Protection

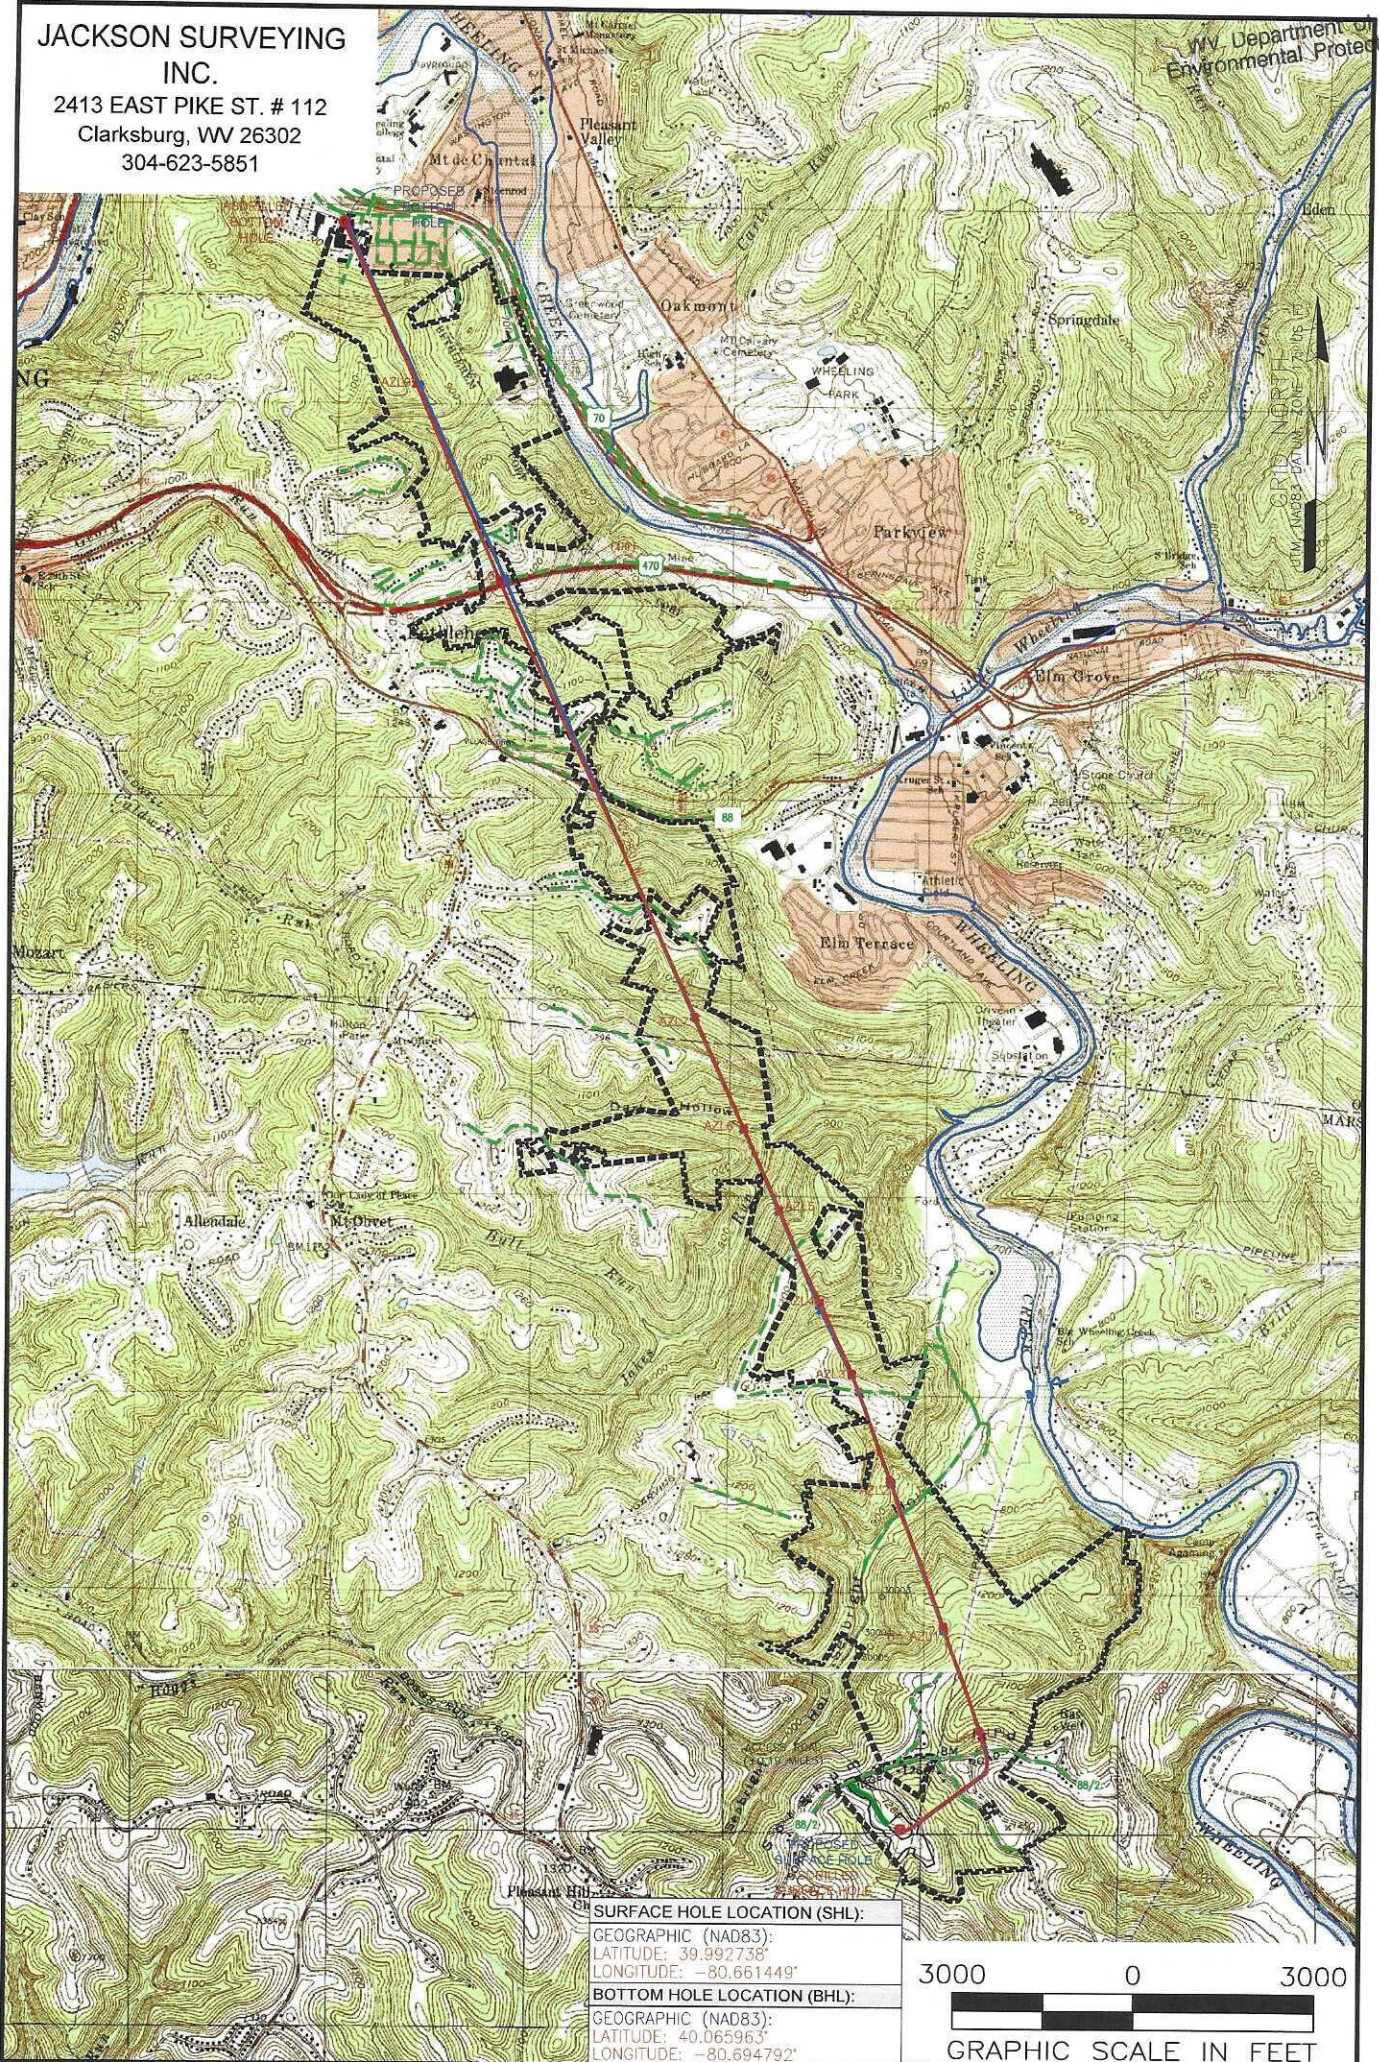

SURFACE HOLE LOCATION (SHL):

GEOGRAPHIC (NAD83):
LATITUDE: 39.992738°
LONGITUDE: -80.661449°

BOTTOM HOLE LOCATION (BHL):

GEOGRAPHIC (NAD83):
LATITUDE: 40.065963°
LONGITUDE: -80.694792°

3000 0 3000

GRAPHIC SCALE IN FEET

NOTES ON SURVEY

1. SURFACE AND ROYALTY OWNER INFORMATION AND THEIR BOUNDARIES SHOWN HEREON WERE PLOTTED FROM DEEDS AND/OR TAX PARCEL MAPS PROVIDED BY CLIENT AND/OR FIELD LOCATIONS.
2. THIS PLAT DOES NOT REPRESENT A BOUNDARY SURVEY OF THE PARCELS SHOWN HEREON.
3. ALL INSETS ARE GRID NORTH UNLESS OTHERWISE DEPICTED.

LEGEND:

- PROPOSED SURFACE HOLE / BOTTOM HOLE
- EXISTING / PRODUCING WELLHEAD
- LPL LANDING POINT LOCATION
- FLOOD PLAIN

- ACCESS ROAD
- PUBLIC ROAD
- ACRES
- LEASE BOUNDARY
- PROPOSED PATH
- ASDRILLED PATH

WELL OPERATOR:
EXPAND OPERATING LLC

ADDRESS:
1300 FORT PIERPONT ROAD, SUITE 200 MORGANTOWN, WV 26508

SURFACE OWNER:
SHELLY A. & DAVID W. REINBEAU

WELL (FARM) NAME:
DAVID REINBEAU MSH

COUNTY - CODE
MARSHALL - 051
USGS 7 1/2 QUADRANGLE MAP NAME
MOUNDSVILLE, WV

WELL #
205H


DISTRICT;
UNION
API #:
47-051-02555

API	Operator	Status	Latitude	Longitude	Vertical TD	Producing Formation	Producing Zones Not Perforated
051-30090-A	Unknown	Abandoned	***	***	1,476'	Cow Run Sand	N/A
051-30015-A	Unknown	Abandoned	***	***	1,602'	Salt Sand	N/A
051-30004-A	Unknown	Abandoned	***	***	1,558'	Cow Run Sand, Salt Sand	N/A
051-30106-A	Unknown	Abandoned	***	***	1,548'	Cow Run Sand, Salt Sand	N/A
051-30005-A	Unknown	Abandoned	***	***	1,457'	Salt Sand, Big Dunkard Sand	N/A
051-30003-A	Unknown	Abandoned	***	***	1,505'	Cow Run Sand, Salt Sand	N/A


RECEIVED Gas
Office Of Oil and
NOV 14 2025
WV Department of
Environmental Protection

JACKSON SURVEYING
INC.

2413 EAST PIKE ST. # 112
Clarksburg, WV 26302
304-623-5851

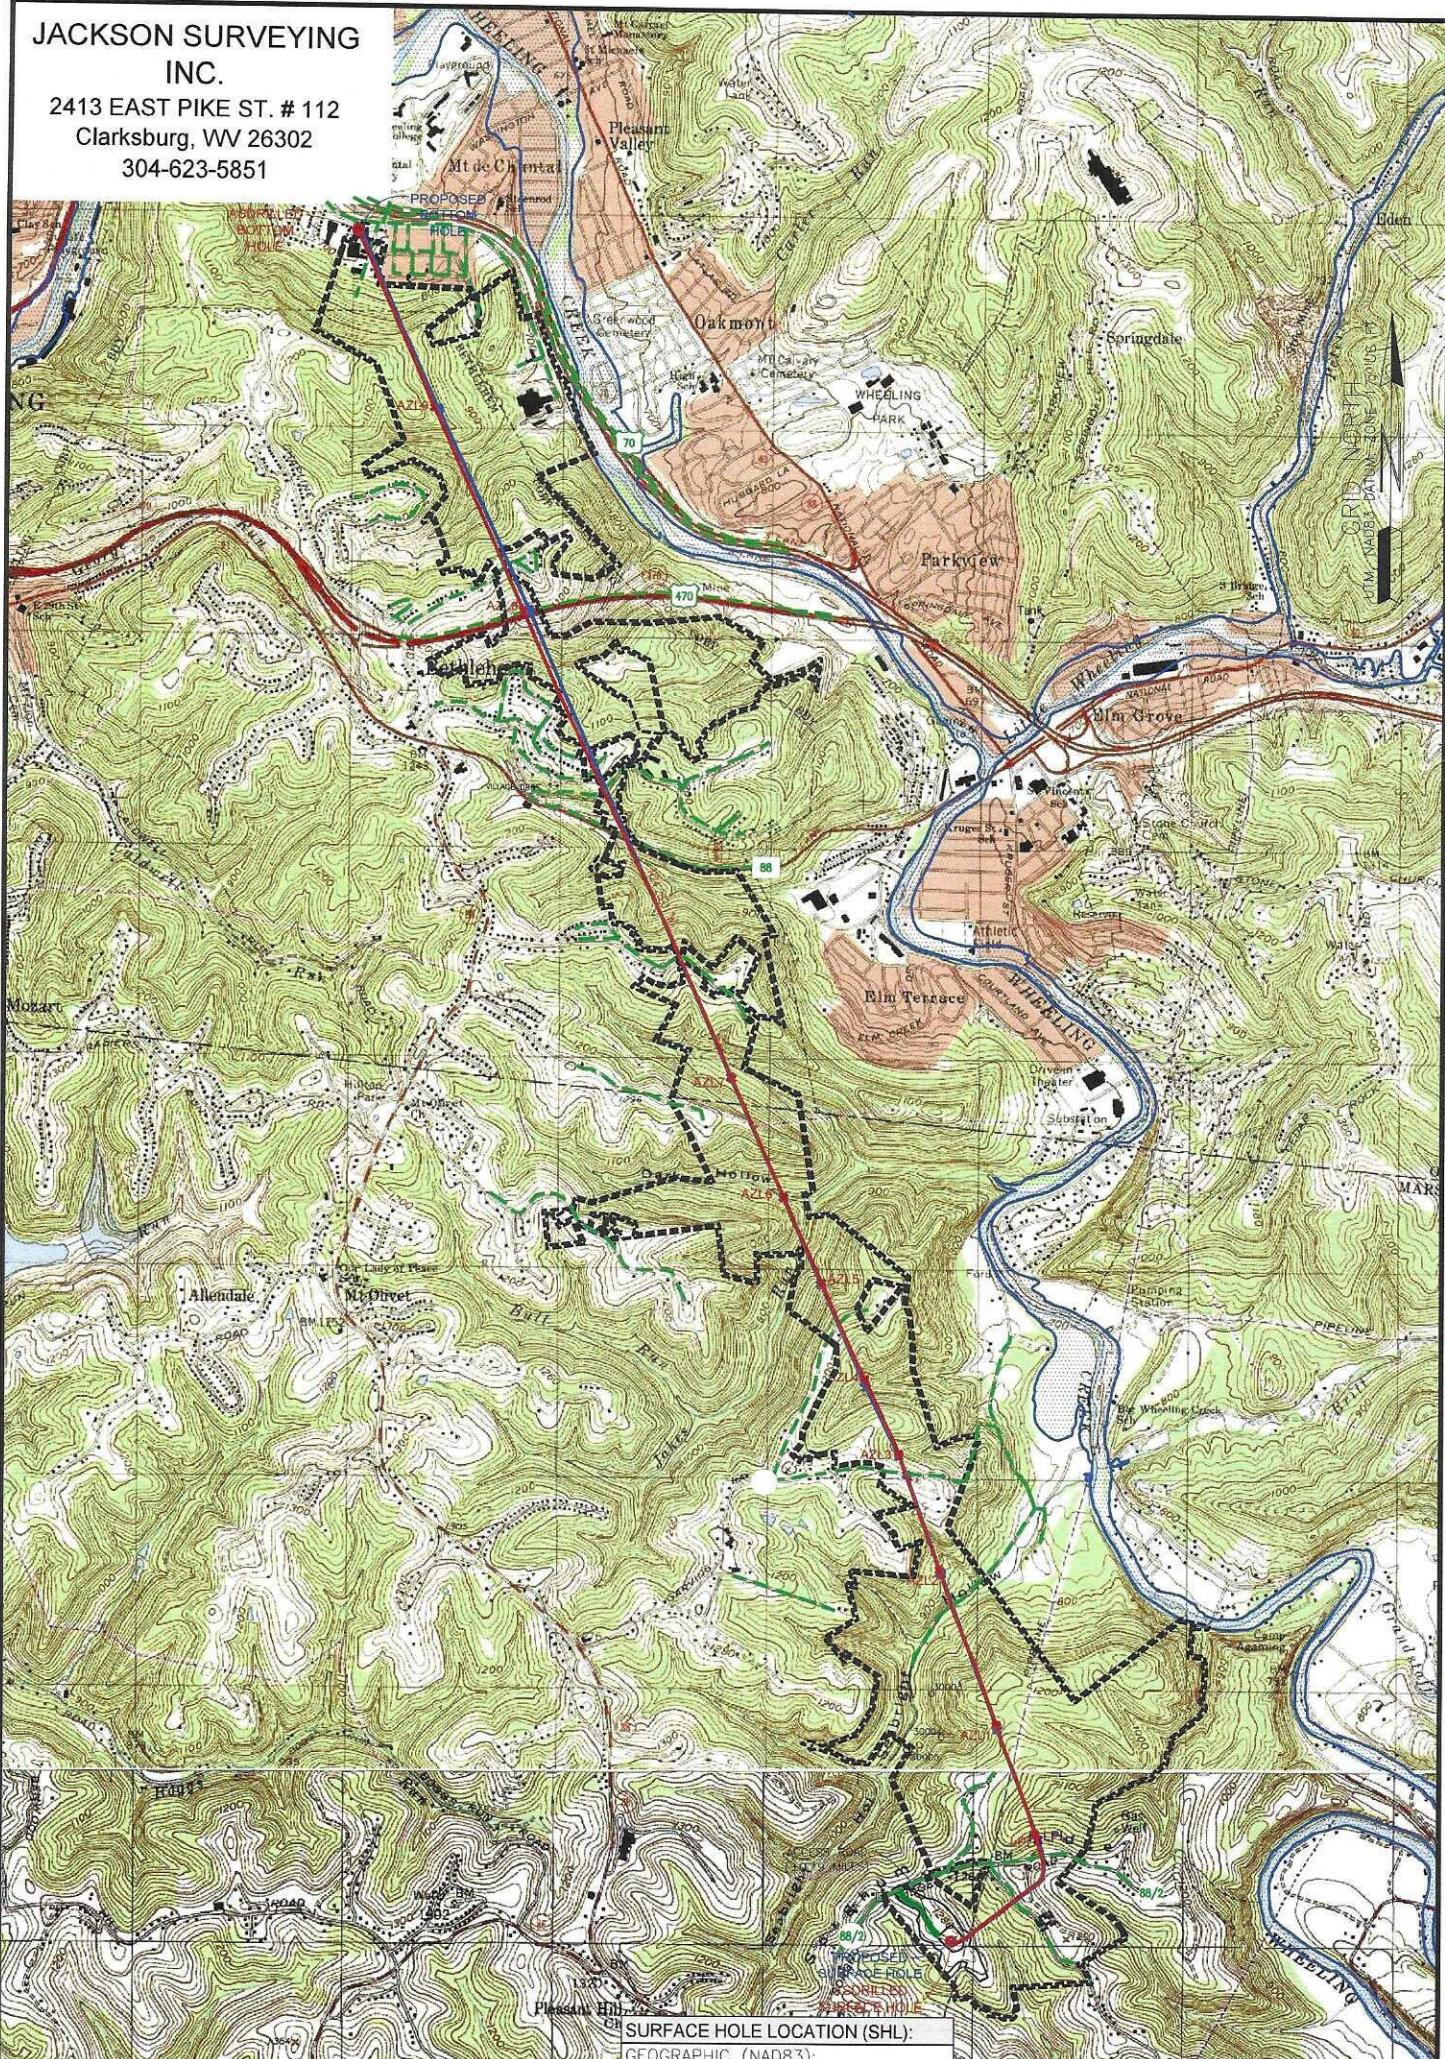

SURFACE HOLE LOCATION (SHL):
GEOGRAPHIC (NAD83):
LATITUDE: 39.992738°
LONGITUDE: -80.661449°
BOTTOM HOLE LOCATION (BHL):
GEOGRAPHIC (NAD83):
LATITUDE: 40.065963°
LONGITUDE: -80.694792°

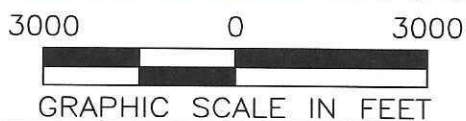

NOTES ON SURVEY

1. SURFACE AND ROYALTY OWNER INFORMATION AND THEIR BOUNDARIES SHOWN HEREON WERE PLOTTED FROM DEEDS AND/OR TAX PARCEL MAPS PROVIDED BY CLIENT AND/OR FIELD LOCATIONS.
2. THIS PLAT DOES NOT REPRESENT A BOUNDARY SURVEY OF THE PARCELS SHOWN HEREON.
3. ALL INSETS ARE GRID NORTH UNLESS OTHERWISE DEPICTED.

LEGEND:

- PROPOSED SURFACE HOLE / BOTTOM HOLE
- EXISTING / PRODUCING WELLHEAD
- LPL* LANDING POINT LOCATION
- FLOOD PLAIN
- PUBLIC ROAD
- ACCESS ROAD TO PREV. SITE
- LEASE BOUNDARY
- PROPOSED PATH
- ASDRILLED PATH

WELL OPERATOR: EXPAND OPERATING LLC		WELL (FARM) NAME: DAVID REINBEAU MSH		WELL # 205H
ADDRESS: 1300 FORT PIERPONT ROAD, SUITE 200 MORGANTOWN, WV 26508		COUNTY - CODE MARSHALL - 051	DISTRICT; UNION	
SURFACE OWNER: SHELLY A. & DAVID W. REINBEAU		USGS 7 1/2 QUADRANGLE MAP NAME MOUNDSVILLE, WV	API #: 47-051-02555	

Latitude: 40°00'00"

SURFACE HOLE 10,211'


JACKSON SURVEYING
INC.

2413 EAST PIKE ST. # 112
Clarksburg, WV 26302
304-623-5851

Latitude: 40°05'00"


BOTTOM HOLE

7,870'

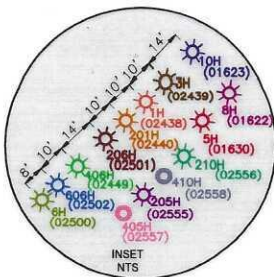


SURFACE HOLE LOCATION (SHL):	
UTM (NAD83, ZONE 17, METERS):	
NORTHING: 4,427,006.286	
EASTING: 528,901.814	
LANDING POINT LOCATION (LPL):	
UTM (NAD83, ZONE 17, METERS):	
NORTHING: 4,427,486.688	
EASTING: 529,312.907	
BOTTOM HOLE LOCATION (BHL):	
UTM (NAD83, ZONE 17, METERS):	
NORTHING: 4,435,106.798	
EASTING: 526,048.417	

SURFACE HOLE LOCATION (SHL):	
UTM (NAD83, ZONE 17, METERS):	
NORTHING: 4,427,006.131	
EASTING: 528,901.704	
LANDING POINT LOCATION (LPL):	
UTM (NAD83, ZONE 17, METERS):	
NORTHING: 4,427,507.929	
EASTING: 529,299.088	
BOTTOM HOLE LOCATION (BHL):	
UTM (NAD83, ZONE 17, METERS):	
NORTHING: 4,435,123.120	
EASTING: 526,027.428	

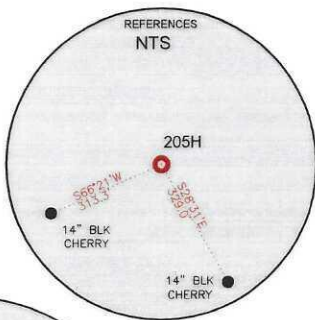

LINE	BEARING	DISTANCE	DESCRIPTION	MONUMENT
L1	N 18°41'47" W	1,077.19'	SHL TO LANDMARK	FD. FENCE CORNER
L2	N 58°23'40" W	1,295.66'	SHL TO LANDMARK	FD. FENCE CORNER
L4	N 19°25'27" W	1,927.15'	AZL2 TO AZL3	
L5	N 24°21'38" W	1,652.46'	AZL4 TO AZL5	
LINE	BEARING	DISTANCE	CURVE LENGTH	DESCRIPTION
L3	N 38°22'35" E	2,100.03'	2,470.25'	SHL TO LP

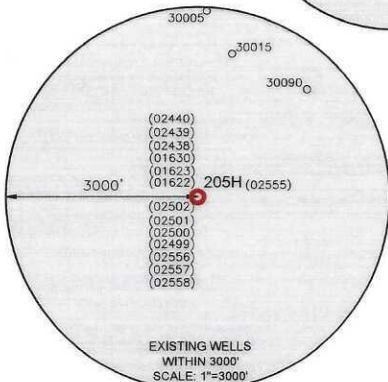

WELL RESTRICTIONS

1. NO OCCUPIED DWELLINGS > 2500 SQ. FT. WITHIN 625 FEET OF CENTER OF PAD.
2. NO AGRICULTURE BUILDINGS > 2500 SQ. FT. WITHIN 625 FEET OF CENTER OF PAD.
3. NO WATER WELLS OR DEVELOPED SPRINGS ARE WITHIN 250 FEET OF PROPOSED WELL.
4. NO PERENNIAL STREAMS, LAKES, PONDS, OR RESERVOIRS WITHIN 100 FEET OF THE LIMITS OF DISTURBANCE.
5. NO NATURALLY PRODUCING TROUT STREAM WITHIN 300 FEET OF LIMITS OF DISTURBANCE.
6. NO GROUND INTAKE OR PUBLIC WATER SUPPLY WITHIN 1000 FEET OF WELL PAD, LIMITS OF DISTURBANCE, E & S CONTROLS OR PUBLIC WATER SUPPLY.


NOTES ON SURVEY

1. SURFACE AND ROYALTY OWNER INFORMATION AND THEIR BOUNDARIES SHOWN HEREON WERE PLOTTED FROM DEEDS AND/OR TAX PARCEL MAPS PROVIDED BY CLIENT AND/OR FIELD LOCATIONS.
2. THIS PLAT DOES NOT REPRESENT A BOUNDARY SURVEY OF THE PARCELS SHOWN HEREON.
4. ALL INSETS ARE GRID NORTH UNLESS OTHERWISE DEPICTED.

I, THE UNDERSIGNED, HEREBY CERTIFY THAT THIS PLAT IS CORRECT TO THE BEST OF MY KNOWLEDGE AND BELIEF AND SHOWS ALL THE INFORMATION REQUIRED BY LAW AND REGULATIONS ISSUED AND PRESCRIBED BY THE DEPARTMENT OF ENVIRONMENTAL PROTECTION.

P.S. 708

David L Jackson

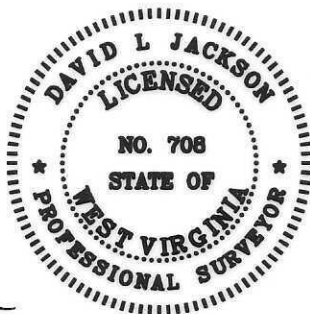

2000 0 2000

GRAPHIC SCALE IN FEET



COMPANY:

expand



(+) DENOTES LOCATION OF WELL ON UNITED STATES TOPOGRAPHIC MAPS

WVDEP
OFFICE OF OIL & GAS
601 57TH STREET
CHARLESTON, WV 25034

MINIMUM DEGREE OF ACCURACY: 1/200
PROVEN SURVEY SOURCE OF GRADE GPS ELEVATION: (NAVD 88, US FT)


DAVID REINBEAU MSH
OPERATOR'S WELL #: 205H
API WELL #: 47 051 02555
STATE COUNTY PERMIT

WELL TYPE: OIL ☐ WASTE DISPOSAL ☐ PRODUCTION ☒ DEEP ☐ GAS ☒ LIQUID INJECTION ☐ STORAGE ☐ SHALLOW ☒
WATERSHED: HOLLIDAYS RUN OF WHEELING CREEK (HUC-10)
DISTRICT: UNION COUNTY: MARSHALL
SURFACE OWNER: SHELLY A. & DAVID W. REINBEAU
OIL & GAS ROYALTY OWNER: SHELLY A. & DAVID W. REINBEAU
DRILL ☐ DRILL DEEPER ☐ REDRILL ☐ FRACTURE OR STIMULATE ☐ PLUG OFF OLD FORMATION ☐ PERFORATE NEW FORMATION ☐
CONVERT ☐ PLUG & ABANDON ☐ CLEAN OUT & REPLUG ☐ OTHER CHANGE ☒ (SPECIFY) ASDRILLED 12/05/2025
TARGET FORMATION: MARCELLUS ESTIMATED DEPTH: 6,359 TVD 34,298 TMD

WELL OPERATOR: EXPAND OPERATING LLC	DESIGNATED AGENT: BRITTANY WOODY
ADDRESS: 1300 FORT PIERPONT ROAD, SUITE 200	ADDRESS: 1300 FORT PIERPONT ROAD, SUITE 200
CITY: MORGANTOWN STATE: WV ZIP CODE: 26508	CITY: MORGANTOWN STATE: WV ZIP CODE: 26508

LEGEND: 	 	REVISIONS: DATE: 11-06-2025 DRAWN BY: N. MANO SCALE: 1" = 2000' DRAWING NO: WELL LOCATION PLAT
-----------------------------	------------------	---

JACKSON SURVEYING
INC.
2413 EAST PIKE ST. # 112
Clarksburg, WV 26302
304-623-5851

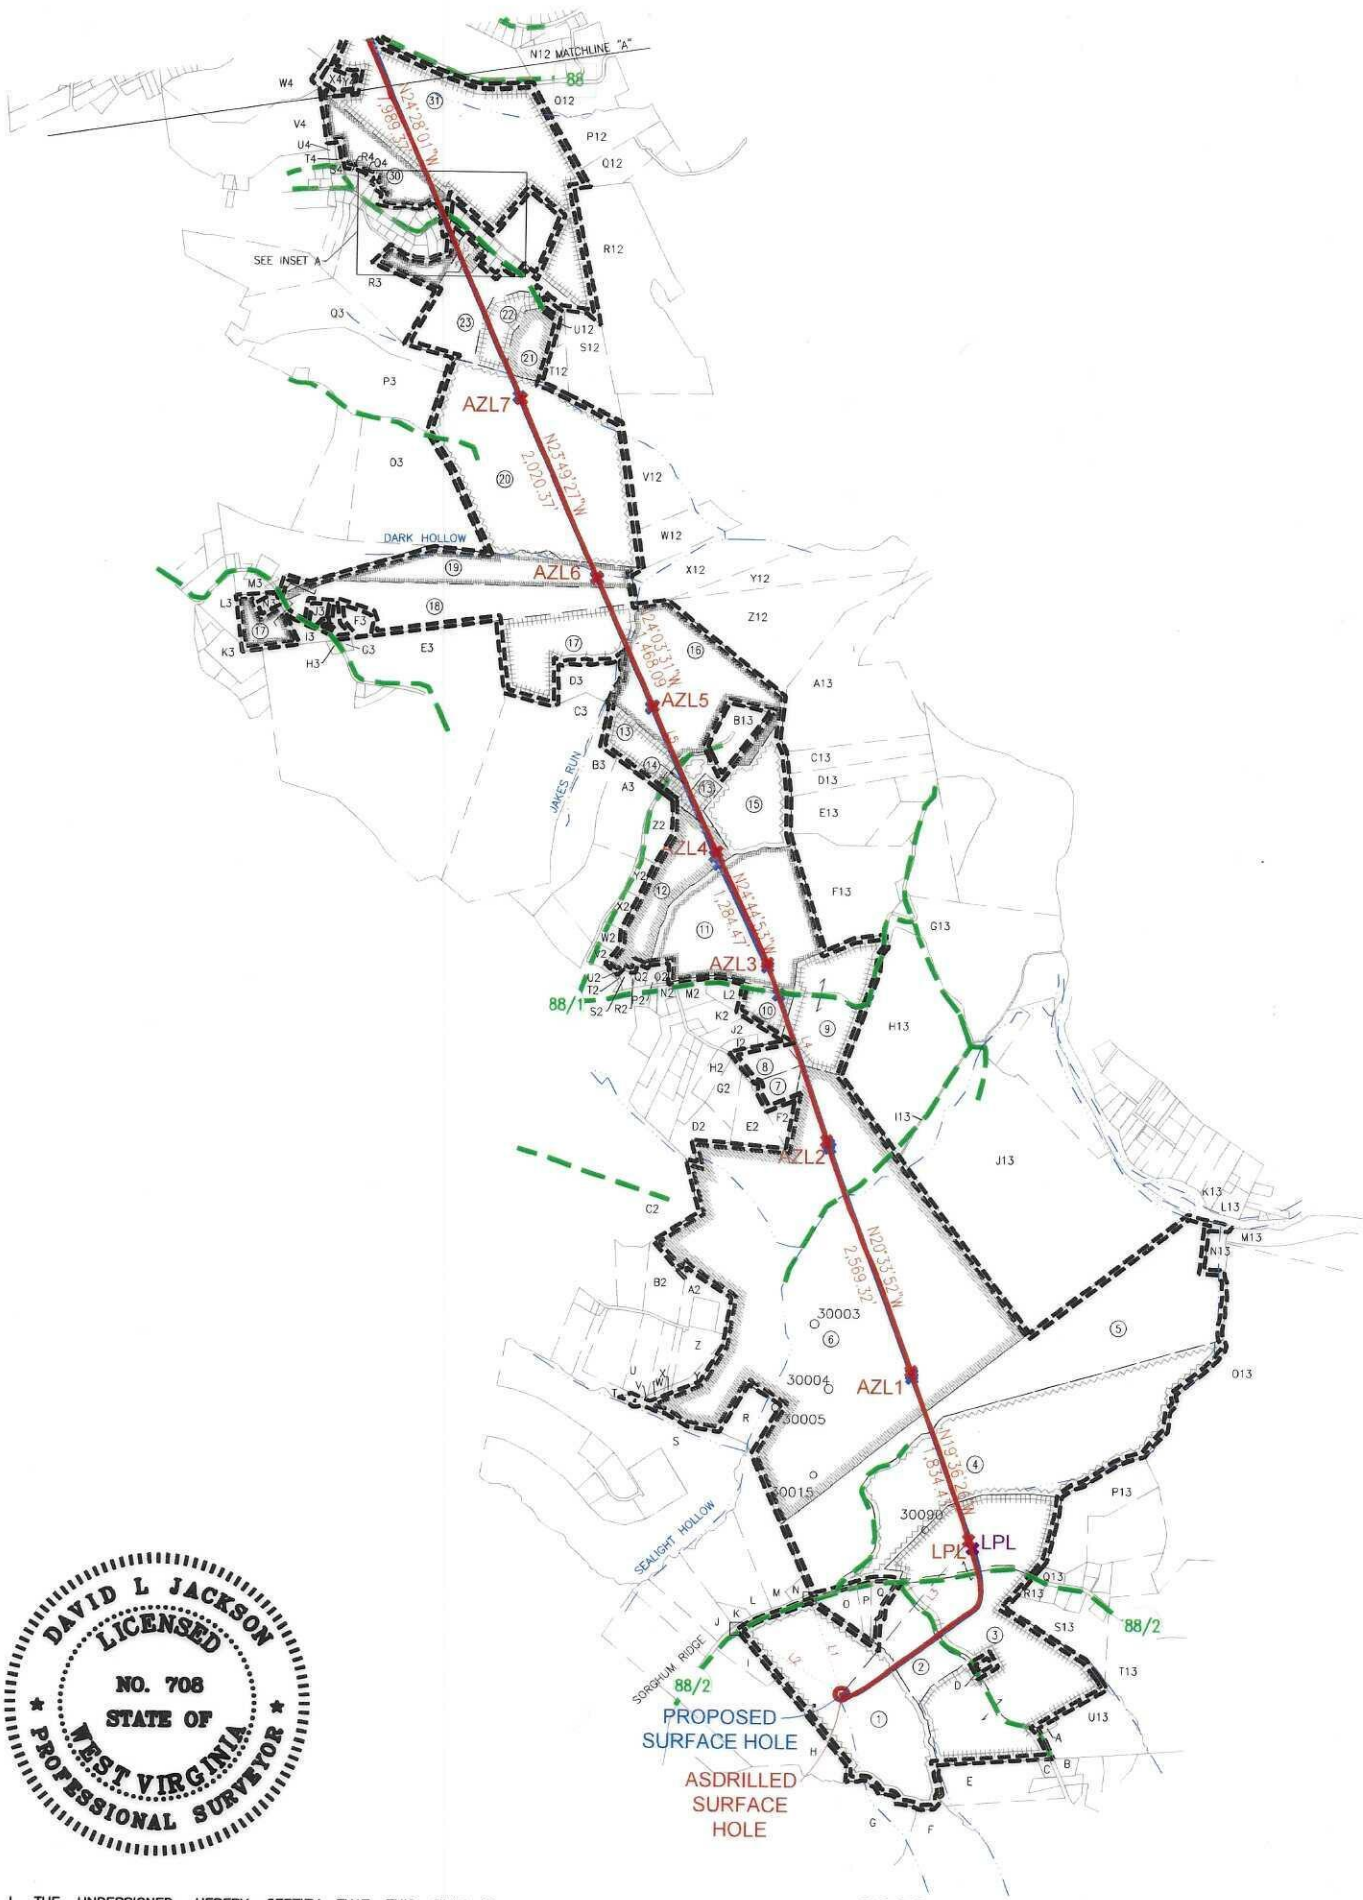

I, THE UNDERSIGNED, HEREBY CERTIFY THAT THIS PLAT IS
CORRECT TO THE BEST OF MY KNOWLEDGE AND BELIEF AND SHOWS
ALL THE INFORMATION REQUIRED BY LAW AND REGULATIONS ISSUED
AND PRESCRIBED BY THE DEPARTMENT OF ENVIRONMENTAL PROTECTION.

P.S. 708

David L Jackson

2000 0 2000



GRAPHIC SCALE IN FEET

12/05/2025

REVISIONS:

COMPANY:




OPERATOR'S DAVID REINBEAU MSH
WELL #: 205H
DISTRICT: COUNTY: MARSHALL
UNION

API #: 47-051-02555
STATE: WV

DATE: 11-06-2025
DRAWN BY: N. MANO
SCALE: N/A
DRAWING NO:
WELL LOCATION PLAT 2

2413 EAST PIKE ST. # 112
Clarksburg, WV 26302
304-623-5851

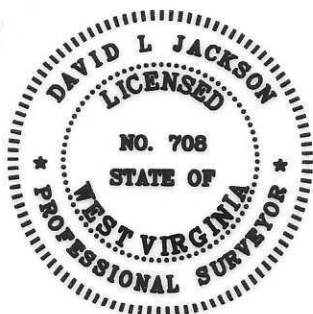




P.S. 708

GRAPHIC SCALE IN FEET 12/05

12/05/2025

REVISIONS: 	COMPANY: 		
	OPERATOR'S DAVID REINBEAU MSH		API #: 47-051-02555
	WELL #: 205H		DATE: 11-06-2025
	DISTRICT: UNION	COUNTY: MARSHALL	DRAWN BY: N. MANO
		STATE: WV	SCALE: N/A
			DRAWING NO: WELL LOCATION PLAT 3

JACKSON SURVEYING
INC.
2413 EAST PIKE ST. # 112
Clarksburg, WV 26302
304-623-5851

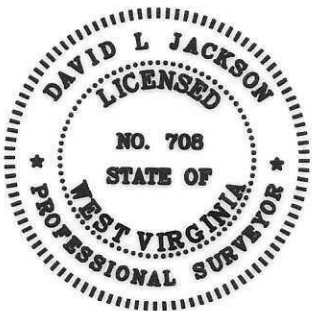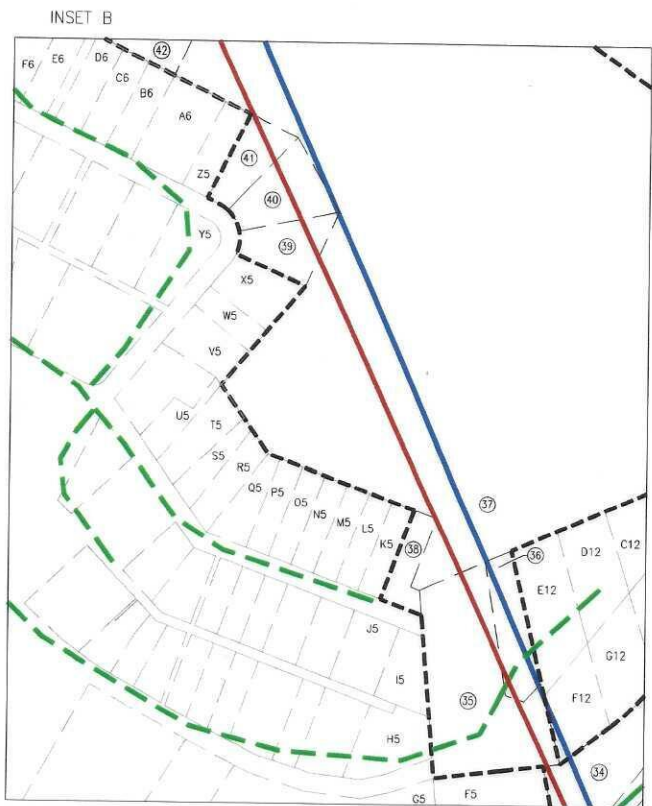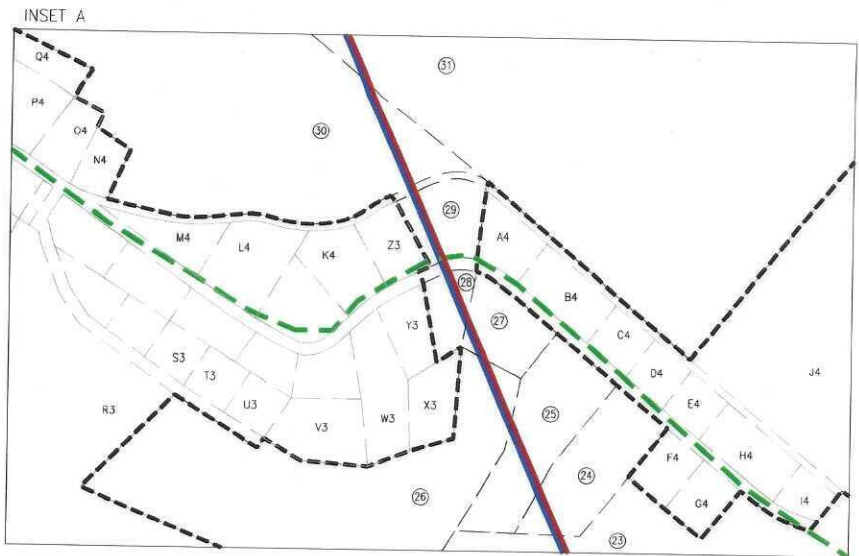

I, THE UNDERSIGNED, HEREBY CERTIFY THAT THIS PLAT IS
CORRECT TO THE BEST OF MY KNOWLEDGE AND BELIEF AND SHOWS
ALL THE INFORMATION REQUIRED BY LAW AND REGULATIONS ISSUED
AND PRESCRIBED BY THE DEPARTMENT OF ENVIRONMENTAL PROTECTION.

P.S. 708

David L Jackson

2000 0 2000



GRAPHIC SCALE IN FEET

12/05/2025

REVISIONS:

COMPANY:

expand

OPERATOR'S DAVID REINBEAU MSH
WELL #: 205H

API #: 47-051-02555





DATE: 11-06-2025

DISTRICT: UNION
COUNTY: MARSHALL

STATE: WV

DRAWN BY: N. MANO
SCALE: N/A
DRAWING NO:
WELL LOCATION PLAT 4

JACKSON SURVEYING
INC.
2413 EAST PIKE ST. # 112
Clarksburg, WV 26302
304-623-5851

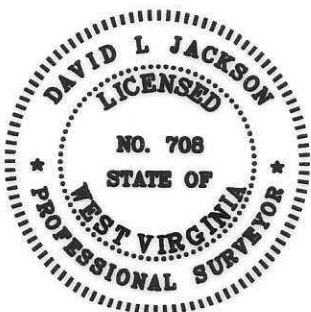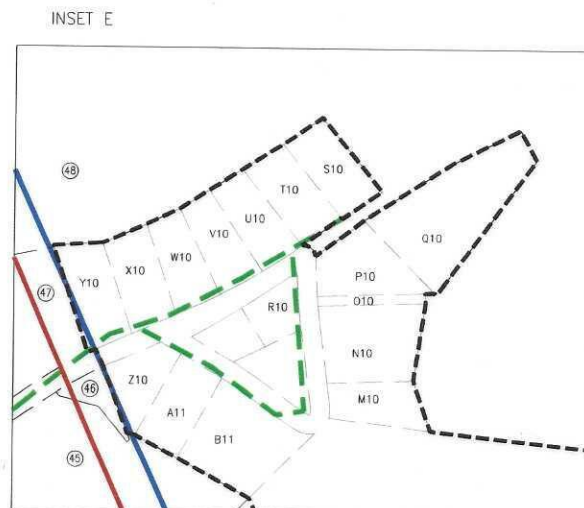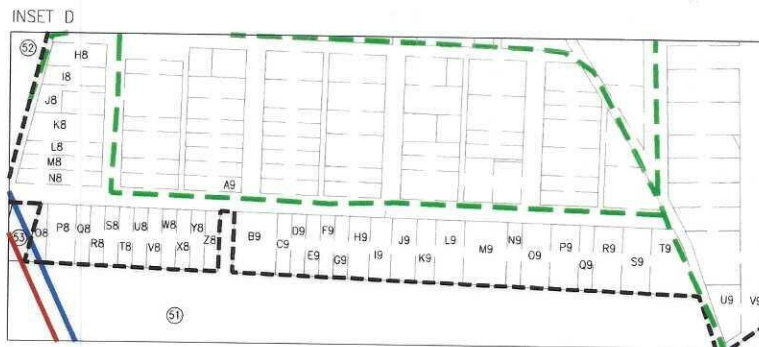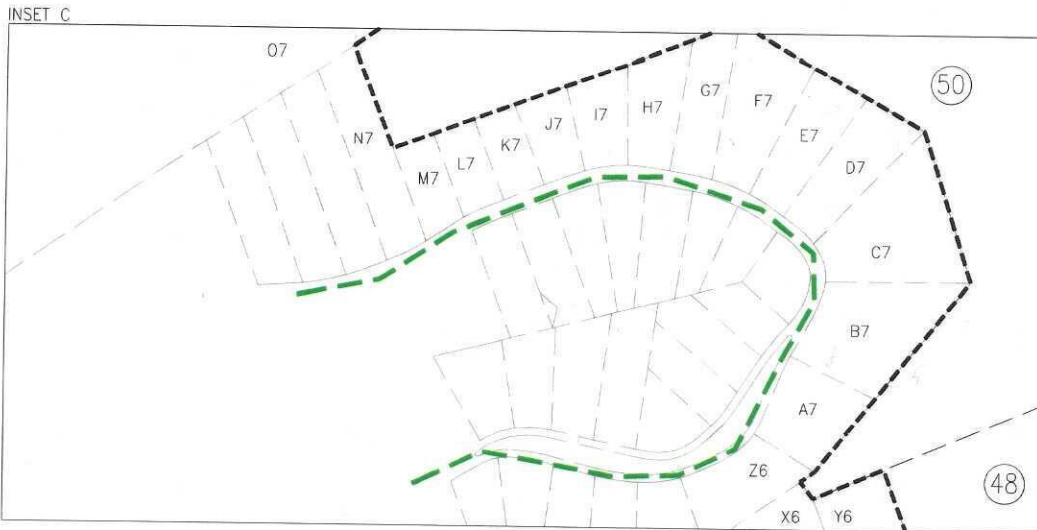

I, THE UNDERSIGNED, HEREBY CERTIFY THAT THIS PLAT IS
CORRECT TO THE BEST OF MY KNOWLEDGE AND BELIEF AND SHOWS
ALL THE INFORMATION REQUIRED BY LAW AND REGULATIONS ISSUED
AND PRESCRIBED BY THE DEPARTMENT OF ENVIRONMENTAL PROTECTION.

P.S. 708

David L Jackson

2000 0 2000



GRAPHIC SCALE IN FEET

12/05/2025

REVISIONS:

COMPANY:

expand

OPERATOR'S DAVID REINBEAU MSH
WELL #: 205H

API #:
47-051-02555

DATE: 11-06-2025

DISTRICT:
UNION

COUNTY:
MARSHALL

STATE:
WV

DRAWN BY: N. MANO
SCALE: N/A
DRAWING NO:
WELL LOCATION PLAT 5

JACKSON SURVEYING
INC.

2413 EAST PIKE ST. # 112
Clarksburg, WV 26302
304-623-5851

WELL BORE TRACTS		
TRACT	SURFACE OWNER (S) / ROYALTY OWNER (R)	TAX PARCEL
1	REINBEAU SHELLY A & DAVID W (S/R)	13-8-29
TRACT	SURFACE OWNER (S)	TAX PARCEL
2	KOSEM DEBBIE & KARL (S)	13-8-32
3	CUSTER RITA M ET AL (S)	13-8-1
4	BBONACCI FRANK A (S)	13-3-5.5
5	BONACCI BRIAN F (S)	13-3-5.1
6	COULLING LOUISE S ET AL (S)	13-3-3
7	GAUGHAN MICHAEL W ET UX (S)	13-2-90
8	ABEL JAMES R & SHERI L (S)	13-2-89
9	ISER RONALD J ET UX (S)	13-2-88
10	WROBEL MICHAEL A (S)	13-2-29.2
11	WILLIS CHARLES ROBERT ET AL (S)	13-2-29
12	DOUGHERTY MICHAEL C (S)	13-2-30.8
13	LONG RICHARD E ET UX (S)	13-2-32
14	LONG RICHARD E ET UX (S)	13-2-33
15	LONG RICHARD E ET UX (S)	13-2-34
16	LONG RICHARD E ET UX (S)	13-2-35
17	LAUTER FRANK ET AL (S)	13-2-36
18	SEIDLER E DALE JR (S)	13-2-14.9
19	SEIDLER PATRICIA L IRREVOCABLE TRUST (S)	13-2-14.7
20	BRAUNLICH EARL FRITZ & JAMIE LYN (S)	13-2-102.4
21	POTTS JOHN W & R A (S)	1-RB2-31.1
22	POTTS JOHN W & ROSE A (S)	1-RB2-31.13
23	POTTS JOHN W & ROSE A (S)	1-RB2-31.2
24	KOVAL MATTHEW F (S)	1-RB2-31.11
25	BARBOUR HOLLY W (S)	1-RB2-31.10
26	MORGAN LEE ANN (S)	1-RB2-31.12
27	KURKO BRIAN S & JACLYN E (S)	1-RB2M-37
28	GILLIGAN SHELLEY (S)	1-RB2M-31.1
29	HAHLE ELEANOR T (LIFE); GUY ROBERT D; GUY CHERYL H (S)	1-RB2M-31.11
30	STRAUB JOSEPH H EST; MARGARET STRAUB (S)	1-RB2-31
31	GALE JAMES ASSET MGMT LLC (S)	1-RB2-24.1
32	APEX SELF STORAGE LLC (S)	1-RB2-21.4
33	APEX SELF-STORAGE LLC (S)	1-RB2-21.2
34	VILLAGE OF BETHLEHEM (S)	1-RB2-17.4
35	POMPEO MICHAEL J & ELIZABETH A (S)	1-RB2D-28
36	CAMILLETTI STEPHEN E & USA A (S)	1-RB2D-29
37	BLEIFUS LEO A JR (S)	1-RB2-18.1
38	ROBERTS JEFFREY E (S)	1-RB2D-14
39	BYRUM R CURTIS & CHRISTIN S (S)	1-RB2D-2.2
40	BYRUM R CURTIS & CHRISTIN S (S)	1-RB2D-2
41	BYRUM R CURTIS & CHRISTIN S (S)	1-RB2D-2.3
42	BLEIFUS LEO (S)	1-RB2C-109
43	WHEELING PROPERTIES CO; ADDI (S)	1-RB2-20
44	WV DOT (S)	1-470
45	WHITE JONATHAN W & HEATHER (S)	1-RB1-18
46	LANTZ COTY J & ALISON K (S)	1-RB1Q-123
47	SMITH WAYNE R & CAROLYN L (S)	1-RB1Q-108
48	WH HOLDINGS II INC (S)	1-RB1-16
49	DIOCESAN REAL ESTATE INC (S)	10-W68A-2
50	VILLAGE OF BETHLEHEM (S)	1-RB1-15
51	CAPGROW HOLDINGS; JV SUB VII LLC (S)	10-W61-61
52	BICKMEYER JUDY ANN (S)	10-W61-60.1
53	DAVIS JAMES A JR (S)	10-W61-61.1
54	UNITED STATES OF AMERICA (S)	10-W53-110
55	CITY OF WHEELING (S)	10-W53-105
56	CITY OF WHEELING (S)	10-W53-103

ADJOINING OWNERS TABLE		
TRACT	SURFACE OWNER	TAX PARCEL
A	KNOX VERNON GLEN ET UX	13-8-35
B	SHEPHERD KENNETH MICHAEL	13-8-7.1
C	TAYLOR DAVID R ET UX	13-8-9
D	BENSON WILLIAM A & COLLEEN V	13-8-33
E	LIBERTY JOHN ET UX	13-8-10
F	MCCOMBS JOHN A SR, THOMAS E & BETH	13-8-11
G	MCCOMBS JOHN A SR, THOMAS E & BETH	13-8-26
H	REINBEAU SHELLY A & DAVID W	13-8-27
I	BOWMAN MICHAEL ET UX	13-8-28
J	BOWMAN MICHAEL J & CONSTANCE G	13-7-21
K	ALEXANDER LORRAINE - TOD	13-7-20
L	ALEXANDER LORRAINE - TOD	13-7-18.1
M	ALEXANDER LORRAINE - TOD	13-7-18
N	SAMPSON EDITH VIRGINIA EST	13-7-19
O	NARRISH KEVIN	13-8-30
P	SOUTH CHRISTOPHER C	13-8-31
Q	KOSTELECKY JOSEPH J JR & CAROLYN - TOD	13-8-31.1
R	OHIO COUNTY COAL RESOURCES INC	13-3-3.1
S	WARD CYNTHIA J & DALE P	13-4-23.6
T	WEST RICHARD DWAYNE JR ET AL	13-4-22
U	BRINKMEIER BRUCE & TAMARA	13-4-22.14
V	BRINKMEIER BRUCE & TAMARA	13-4-22.15
W	WALTON EARL RICHARD JR & BRANDICE C	13-4-22.21
X	WALTON EARL RICHARD JR & BRANDICE C	13-4-22.23
Y	GAMES MARY V	13-4-22.19
Z	GAMES MARY V	13-4-22.18
A2	GRISSELL ELLIOTT G & LORRI ANN	13-4-22.16
B2	HILL CAROL LYNN & FORDYCE BRIAN W	13-4-22.8
C2	MCGUIRE PHILIP C	13-4-21.4
D2	WIEDEBUSCH ROBERT & CINDY	13-2-93.1
E2	WIEDEBUSCH ROBERT & CINDY	13-2-91
F2	GAUGHAN MICHAEL WM	13-2-90.1
G2	BAKER THOMAS G JR & AMBER L	13-2-92
H2	RILEY LUCAS H & TERESA	13-2-92.1
I2	MCCARDLE MATTHEW W & NATALIE	13-2-87.1
J2	FAZIO NATHAN H & KIRBY M	13-2-87
K2	DENNING MICHAEL J ET UX	13-2-86
L2	MCCOMBS JERRI L	13-2-29.3
M2	GARVIN JOHN ARTHUR	13-2-85
N2	STOEHR JOHN ROBERT ET UX	13-2-83.1
O2	INGRAM ROBERT H III & LISA A	13-2-29.1
P2	INGRAM ROBERT H III & LISA A	13-2-29.4
Q2	DOUGHERTY LOIS J	13-2-30.1
R2	DOUGHERTY LOIS J	13-2-30.14
S2	HANKET COURTNEY T	13-2-30.11
T2	RANSOM DAVID W TRUST AGREEMENT; RANSOM DONNA K TRUST AGREEMENT	13-2-30.12
U2	RANSOM DAVID W TRUST AGREEMENT; RANSOM DONNA K TRUST AGREEMENT	13-2-30.13
V2	DOUGHERTY KAREN E	13-2-30.3
W2	SCHUEPER DAVID J & LYNDSY B	13-2-30.4
X2	INGRAM ROBERT HOWARD III ET UX	13-2-30.6
Y2	DOUGHERTY MICHAEL C	13-2-30.7
Z2	DOUGHERTY MICHAEL C	13-2-30.10
A3	WALKER MICHAEL A	13-2-31
B3	POLLACK MARYBETH & RICHARD J - TOD	13-2-38
C3	POLLACK RICHARD J ET UX	13-2-38.1
D3	LONG RICHARD E ET UX	13-2-37
E3	ROGERSON GEORGE C EST	13-2-39
F3	SEIDLER E DALE JR ET UX	13-2-14.3
G3	COFFIELD RONALD J & DAWN	13-2-39.3
H3	COFFIELD RONALD J & DAWN	13-2-39.5
I3	SEIDLER TIMOTHY I ET UX	13-2-14.2
J3	SEIDLER NETTIE	13-2-14
K3	BLATT JAMES E ET UX	13-2-42.7
L3	MAGERS GARY E ET UX	13-2-2.2
M3	SHIVELY HARRY NORMAN JR - TOD	13-2-14.6
N3	NUGENT LUNDA S ET AL	13-2-14.8
O3	BRAUNLICH EARL F & JAMIE	13-2-102.3
P3	RAHBAR AHMAD CREDIT SHELTER TRUST	13-2-102
Q3	ANDREWS JANET M TRUSTEE	1-RB2-32
R3	SPENCER PHILIP	1-RB2-31.5
S3	DICOCO JACK M & ME	1-RB2M-48
T3	TRABERT TIMOTHY LEE	1-RB2M-49
U3	TRABERT TIMOTHY LEE	1-RB2M-50
V3	BALLER ROSE MARY; SPROWLS DAVID W	1-RB2M-51
W3	BALLER ROSE MARY; SPROWLS DAVID W	1-RB2M-31.8
X3	GILLIGAN SHELLEY	1-RB2M-31.6
Y3	GILLIGAN SHELLEY	1-RB2M-31.6
Z3	HAHLE ELEANOR T (LIFE); GUY ROBERT D; GUY CHERYL H	1-RB2M-31.11

12/05/2025

REVISIONS:	COMPANY:		
	OPERATOR'S	DAVID REINBEAU MSH	API #:
	WELL #:	205H	47-051-02555
	DISTRICT:	COUNTY:	DATE: 11-06-2025
	UNION	MARSHALL	DRAWN BY: N. MANO
		STATE:	SCALE: N/A
		WV	DRAWING NO:
			WELL LOCATION PLAT 6

JACKSON SURVEYING
INC.

2413 EAST PIKE ST. # 112
Clarksburg, WV 26302
304-623-5851

ADJOINING OWNERS TABLE		
TRACT	SURFACE OWNER	TAX PARCEL
A4	BRANNAN MARK & DONNA K	1-RB2M-40
B4	KURKO BRIAN S	1-RB2M-42
C4	DUDEK CHRISTOPHER T & GRISOLANO MEGAN E	1-RB2M-43
D4	DUDEK CHRISTOPHER T & GRISOLANO MEGAN E	1-RB2M-55
E4	GANTZER MICHAEL J & DEBRA M	1-RB2M-44
F4	HIGGINS WILLIAM J	1-RB2M-52.1
G4	HIGGINS WILLIAM J	1-RB2M-52
H4	GANTZER MICHAEL J & D M	1-RB2M-45
I4	WHEELING ANTENNA CO INC; C/O COMCAST CORPORATION	1-RB2M-46
J4	WHEELING ANTENNA CO INC; C/O COMCAST CORPORATION	1-RB2-26
K4	HAHLE ELEANOR T (LE); GUY ROBERT D; GUY CHERYL H	1-RB2M-31.10
L4	GRIMES GAIL E - TOD & LEDGER DARLENE	1-RB2M-41
M4	COLLEY MATTHEW J & KIMBERLY J	1-RB2M-35
N4	AUTEN JACOB HARRISON	1-RB2M-31.9
O4	AUTEN JACOB HARRISON	1-RB2M-39
P4	TRABERT TIMOTHY	1-RB2M-31.13
Q4	TRABERT TERRY W & B J	1-RB2M-31
R4	TRABERT TIMOTHY	1-RB2M-31.12
S4	MCGLAUGHLIN DENNIS J II	1-RB2M-14
T4	LANDON HELEN M	1-RB2M-12.1
U4	LANDON HELEN M	1-RB2M-12
V4	CONRAD JOSHUA D & TRISHA J	1-RB2-27.3
W4	CONRAD JOSHUA D & TRISHA J	1-RB2-24
X4	DLESK RICHARD J SR	1-RB2-24.2
Y4	DLESK RICHARD J SR	1-RB2-24.3
Z4	CONRAD JOSHUA D & TRISHA	1-RB2-34.1
A5	DLESK ROSALIE J	1-RB2-34.4
B5	DLESK ROSALIE J	1-RB2-34.3
C5	VALLEY MOTORCYCLE PROPERTIES LLC	1-RB2-21.1
D5	DLESK RICHARD J SR	1-RB2-17.3
E5	VILLAGE OF BETHLEHEM	1-RB2-17.1
F5	PODOLIA DON M & S T	1-RB2-17
G5	PIQUETTE LEO	1-RB2-16
H5	GROSS JANET LYNNE JACO	1-RB2D-28.1
I5	MORRIS AMY LEE	1-RB2D-15
J5	KUCERA RUSSELL B & KRISTA L	1-RB2D-16
K5	TARR CAROL LOUISE - TOD	1-RB2D-13
L5	SENGEWALT GARY E	1-RB2D-12
M5	SAUS JAMES M & DONNA J	1-RB2D-11
N5	WARMUTH DEBRA ANN	1-RB2D-10
O5	MOORE PAUL R & CHRISTINE A	1-RB2D-9
P5	LECHNER JUSTINE	1-RB2D-8
Q5	KOERNER SHARON F	1-RB2D-7
R5	HELLER NICOLE R	1-RB2D-6
S5	ODONNELL STEPHANIE	1-RB2D-5
T5	GRAMLICH MICHAEL P	1-RB2D-4
U5	TEMLJUN JOSEPH F; RICH CHARLENE A	1-RB2C-122.1
V5	CAMPBELL LESLEY R	1-RB2C-122.3
W5	SEIDLER DALE	1-RB2C-122.2
X5	PYLES PHYLLIS E	1-RB2D-2.1
Y5	GROOME JANET L - TOD	1-RB2C-121
Z5	STRAFACE JOSEPH JR	1-RB2C-110
A6	NISS BONNIE KERR	1-RB2C-111
B6	BERLETCH COLETON L	1-RB2C-112
C6	TRIMMIER JAMES G	1-RB2C-113
D6	ULLOM ROBT L & J A	1-RB2C-114
E6	STRAHL SARA JEAN	1-RB2C-115
F6	GEORGE RITA CLAIRE	1-RB2C-116
G6	BLEIFUS LEO A JR	1-RB2C-108.1
H6	SULEK DONALD L & L	1-RB2C-107
I6	KLOSS ROBERT A & DONNA J	1-RB2C-101
J6	TAYLOR JOSEPH WILLIAM	1-RB2C-95
K6	BOARD OF EDUCATION	1-RB2C-94
L6	BETHLEHEM UNITED PRESBYTERIAN CHURCH TRUSTEES	1-RB2C-36
M6	PRESBYTERY OF WHEELING (SYNOD OF WV)	1-RB1Q-36
N6	SCHEHL MICHAEL A & CHRISTINA L	1-RB1Q-39
O6	DIERINGER OLIVE JANE	1-RB1-17
P6	DIERINGER SCOT S.	1-RB1Q-107.1
Q6	SASEEN MARK S & ALLISON M	1-RB1-18.1
R6	RICCI MICHAEL C & ANNE G	1-RB1Q-119
S6	VISNIC BENJAMIN P	1-RB1Q-126
T6	BANDI MARY DEE	1-RB1Q-107
U6	PRASCIK MICHAEL J	1-RB1Q-122
V6	PRASCIK MICHAEL J	1-RB1Q-105
W6	WEISNER ROBERT A JR; WALKER CAROLYN (RTO)	1-RB1Q-104.1
X6	VILLAGE OF BETHLEHEM	1-RB1-13
Y6	VILLAGE OF BETHLEHEM	1-RB1-16.1
Z6	WENDELL JEFFREY M	1-RB1L-35
A7	KOMOROWSKI BRENT J; KOMOROWSKI KRISTIE L	1-RB1L-36
B7	CALDABAUGH GEORGE R & NORMA	1-RB1L-37

ADJOINING OWNERS TABLE		
TRACT	SURFACE OWNER	TAX PARCEL
C7	CONRAD DOUGLAS & CHERYL	1-RB1L-38
D7	KOMOROWSKI BRENT J; KOMOROWSKI KRISTIE L	1-RB1L-39
E7	KOMOROWSKI BRENT J; KOMOROWSKI KRISTIE L	1-RB1L-40
F7	KOMOROWSKI BRENT J; KOMOROWSKI KRISTIE L	1-RB1L-41
G7	MCMAHON PAUL F	1-RB1L-42
H7	FRANKE RICHARD G	1-RB1L-43
I7	DICKMAN D A & E L (RES'V LF); DICKMAN SCOTT D; KARI L	1-RB1L-44
J7	ROGERSON CHARLES W & MARY L	1-RB1L-45
K7	PARKER JENNIFER HOPE; HAWTHORNE TIMOTHY	1-RB1L-46
L7	ALEXANDER BRANDON	1-RB1L-47
M7	POLANSKI AMY L	1-RB1L-48
N7	DICKMAN KARI L & DICKMAN ELAINE L	1-RB1K-93
O7	MIRAMAR CORP	10-W52-18
P7	MIRAMAR CORPORATION	1-RB1F-2.2
Q7	BACHMANN MARK E	1-RB1F-2
R7	ARMSTRONG RICHARD L	10-W61-64
S7	KANNGIESSER LOGEN & KANNGIESSER CHRISTINE CLUTTER	10-W53-18.3
T7	BELL ATLANTIC - WV INC	10-W53-92
U7	BELL ATLANTIC - WV INC	10-W53-93
V7	DIXON PHILIP J & KATHLEEN M	10-W53-100
W7	BLATT PEGGY JEAN - TOD	10-W53-99
X7	DIXON PHILIP J & KATHLEEN M	10-W53-98
Y7	WVCB LLC	10-W53-97
Z7	RGK PARTNERSHIP	10-W53-91.1
A8	RAHBAR LLC	10-W53-106
B8	RAHBAR LLC	10-W53-106.1
C8	OHIO VALLEY BUILD EXC INC	10-W53-107
D8	CLATOR DEVELOPMENT LLC	10-W53-109
E8	CLATOR DEVELOPMENT LLC	10-W53-117
F8	CLATOR DEVELOPMENT LLC	10-W53-116
G8	FERNATT LEE C	10-W53-115
H8	DEWITT LUKAS M	10-W53-114
I8	LINAWEAVER JAKE D & BOBBIE JO	10-W53-113
J8	IMHOFF ROBERT E JR	10-W53-112.1
K8	RCC PROPERTIES LLC	10-W53-111
L8	KLEEH DEBORAH SUE	10-W61-2
M8	SARCOPSKI DANIELLE L	10-W61-3
N8	MILLER JUDITH A	10-W61-4
O8	BICKMEYER JUDY ANN	10-W61-60
P8	BICKMEYER JUDY ANN	10-W61-59
Q8	KOVALSKI JAMES S	10-W61-58
R8	WILLIAMS JOHN R & CHRISTY L	10-W61-57
S8	KRALOVIC MICHAEL	10-W61-56
T8	DRAHOS DAVID M & SHARI L	10-W61-55
U8	KRALOVIC YOUNG S	10-W61-54
V8	KUHAYDA ANNA MAE	10-W61-53
W8	SCHEETZ SARAH	10-W61-52
X8	HERRON RYAN P	10-W61-51
Y8	LOHR ROY D; PHILLIPS GEOGIANNA	10-W61-50
Z8	HINEBAUGH EDWARD E (LC-SLR); MONOCEROS PROP LLC (LC-BYRS)	10-W61-49
A9	VANTE ODAYLAH	10-W61-12
B9	KULPA MARGA R	10-W61-47
C9	THOMAS GEOFFREY LEE	10-W61-45
D9	THOMAS GEOFFREY LEE	10-W61-44
E9	RICE LOIS J	10-W61-43
F9	MFIG & CO LLC	10-W61-42
G9	FALDUTO CLINT TYLER	10-W61-42.1
H9	FALDUTO CLINT	10-W61-41
I9	OLIVER SALLY ANN; COLLINS GARY E	10-W61-41.1
J9	BORUM MARY M & MARK R	10-W61-40
K9	VAUGHT RODNEY J	10-W61-39
L9	BALTZ ROBERT R	10-W61-38
M9	WHITEHOUSE WALTER R & E A	10-W61-37
N9	KRIEGER CHRISTINE LYNN	10-W61-35
O9	COE REBECCA LYNN ET AL	10-W61-34
P9	CONAWAY CHRISTY LYNN & REMINGTON CONAWAY	10-W61-33
Q9	MONOCEROS PROPERTIES LLC	10-W61-32
R9	CKJ RENTALS LLC	10-W62-3
S9	CKJ RENTALS LLC	10-W62-4
T9	WAYT H DOUGLAS & SUSANNA A	10-W62-5
U9	TRABERT MICHAEL JOSEPH ET AL	10-W62-10
V9	DIOCESAN REAL ESTATE INC	10-W54-86
W9	SEACHRIST CRAIG K	1-RB1-24
X9	EARLEY JEFFREY & P E	1-RB1-23
Y9	BEALL PAUL E TRUSTEE; BEALL FAMILY IRREV TRUST	1-RB1-21
Z9	WAYT H DOUGLAS & SUSANNA A	1-RB1-22
A10	GANTZER THOMAS CHRISTIAN; GANTZER T C JR & V S (OCC)	1-RB1-28
B10	SEACHRIST CRAIG K	1-RB1-27.2
C10	SEACHRIST CRAIG K	1-RB1-27.1
D10	SEACHRIST CRAIG K	1-RB1-26

12/05/2025

REVISIONS:	COMPANY:			
	OPERATOR'S	DAVID REINBEAU MSH	API #:	11-06-2025
	WELL #:	205H	47-051-02555	DRAWN BY: N. MANO
	DISTRICT:			N/A
	UNION	COUNTY:	STATE:	DRAWING NO:
		MARSHALL	WV	WELL LOCATION PLAT 7

JACKSON SURVEYING
INC.

2413 EAST PIKE ST. # 112
Clarksburg, WV 26302
304-623-5851

ADJOINING OWNERS TABLE		
TRACT	SURFACE OWNER	TAX PARCEL
E10	BEALL PAUL E TRUSTEE; BEALL FAMILY IRREV TRUST	1-RB1-25
F10	REM WEST VIRGINIA INC	10-W62-55
G10	DIOCESAN REAL ESTATE INC	10-W68A-4
H10	DIMMEYDALE COMMUNITY ASSOC INC	10-W62-53
I10	GREENWOOD CEMETERY	10-W62-52
J10	DIOCESAN REAL ESTATE INC	10-W68A-3
K10	DIOCESAN REAL ESTATE INC	10-W68A-3.1
L10	WHEELING PROPERTIES	10-W80-1
M10	RAPP DAVID A & TAMMY L	1-RB1Q-127
N10	BRUNNER MICHAEL D & ROBIN ANN	1-RB1Q-117
O10	BELL SETH W & JENNIFER	1-RB1Q-113.1
P10	BELL SETH W & JENNIFER	1-RB1Q-113
Q10	SWEARINGEN PEGGY D	1-RB1-16.2
R10	RYKACEWSKI PATRICIA L - TOD	1-RB1Q-115
S10	COULLING GRANT CLARK & ROBERTA PAMELA	1-RB1Q-112.3
T10	VIDIS MANUEL A; VIDIS ANNETTE	1-RB1Q-112.2
U10	ONEIL BRYAN W & NORMA J	1-RB1Q-112.1
V10	RAHBAR MAHMOOD & V G	1-RB1Q-112
W10	TOMER JEFFREY A	1-RB1Q-111
X10	LAMB GIBSON C & CAROLYN G	1-RB1Q-110
Y10	KRALL JESSE K	1-RB1Q-109
Z10	LANTZ COTY J & ALISON K	1-RB1Q-120
A11	WEESE JEFFREY P	1-RB1Q-114.1
B11	WEESE JEFFREY	1-RB1Q-125
C11	CITY OF WHEELING	10-W80-1.3
D11	CITY OF WHEELING	10-W80-1.1
E11	WILSON B E & S K	10-W80-1.4
F11	SWIGER JUSTIN A & STEPHANIE M	1-RB3-14
G11	MORRIS JAY R & TINA M	1-RB3-13
H11	RAMSEY BRYAN S & MICHELE A	1-RB3-7
I11	BAYHA DEBORAH S	1-RB3-6
J11	RAMOS SCOTT B & RAMOS AMY D	1-RB3-5
K11	BAKER MARK J & DAYNA M	1-RB3-4.1
L11	WARMAN JAMES J & CARRIE REDD	1-RB3-4
M11	WARMAN JAMES J & CARRIE REDD	1-RB3-3
N11	CORNELL CHARLES D & LINDA J	1-RB2J-152
O11	POLSINELLI FRANK & POLSINELLI KIMBERLY A - TOD	1-RB2J-151
P11	BREIDING DORENE	1-RB2J-149
Q11	CHAMBERLAIN DONALD	1-RB2-20.4
R11	TENNANT DORIS JEAN - TOD	1-RB2J-134
S11	SITKO PAUL M JR & EDWINA	1-RB2J-133
T11	KOWALSKI CHESTER J; TAMA A	1-RB2J-132
U11	SEALS CARLY R & ANDREW J SR	1-RB2J-131
V11	BAUERLE RALPH & VICKI L	1-RB2J-20.8
W11	GHAPHERY BRIAN A; GHAPHERY CHRISTINA W	1-RB2J-20.5
X11	WHEELING PROPERTIES CO; ADDI	1-RB2-18
Y11	TAYLOR JOSEPH WILLIAM	1-RB2-19
Z11	TAYLOR JOSEPH WILLIAM	1-RB1-20
A12	JOSEPH VICKIE J	1-RB2D-35
B12	JOSEPH VICKIE J	1-RB2D-33
C12	PODOLIA SAUNDRA JEAN	1-RB2D-32
D12	MCCARTY BETTY JANE	1-RB2D-31
E12	ABRIGG JOHN C	1-RB2D-30
F12	DAVIS CHAD & JAMI	1-RB2D-30.1
G12	DAVIS CHAD & JAMI	1-RB2D-31.1
H12	DAVIS CHAD & JAMI	1-RB2D-32.1
I12	NERNBERG A RICHARD TRUST 1/2; INT & NERNBERG SUSAN L 1/2 INT	1-RB2J-146
J12	WHEELING PROPERTIES CO	1-RB2J-1
K12	APEX SELF-STORAGE LLC	1-RB2-17.2
L12	APEX SELF STORAGE LLC	1-RB2-37
M12	CRAIN VICTORIA P	1-RB2-22
N12	MEC ENTERPRISES INC	10-W90A-1
O12	BOARD OF COMM OHIO CO	10-W90-52
P12	TEAM SLEDD LLC	10-W90-46
Q12	TEAM SLEDD LLC	10-W90-47
R12	CARROLL PATRICK J & JEAN A	10-W94-1.1
S12	POTTS TAYLOR & KRISTIN POTTS	1-RB2-31.9
T12	POTTS JOHN W & ROSE A	1-RB2-31.8
U12	POTTS JOHN W & R A	1-RB2-31.7
V12	C J RYAN NC	10-W95-109
W12	MARTIN KELLY JO	13-2-16.2
X12	PERONI CONSTRUCTION INC	10-W95-112
Y12	LONG RICHARD E ET UX	13-2-35
Z12	LONG RICHARD E ET UX	13-2-20
A13	NORRIS BRANDON C & CARLIE; LASUER	13-2-21.1
B13	LONG TODD ELI EST	13-2-35.1
C13	GIBSON WILLIAM E	13-2-28
D13	GIBSON WILLIAM A	13-2-28.1
E13	KLUG PEGGY A - TOD	13-2-27
F13	GIBSON DAVID T ET UX	13-2-26

ADJOINING OWNERS TABLE		
TRACT	SURFACE OWNER	TAX PARCEL
G13	YANKO SARA & SCOTT	P/O 13-3-2
H13	WHITE HORSE FARM LLC	P/O 13-3-2
I13	COULLING LOUISE S ET AL	13-3-5.3
J13	COULLING LOUISE S	13-3-5
K13	MCADAMS DUSTIN	12-1B-21.1
L13	MCADAMS ROBERT E & JODY L	12-1B-27.1
M13	MAAS BRIAN J & AMY C - TRUST	13-3-8
N13	CONSOLIDATION COAL COMPANY; MURRAY ENERGY C/O LAND DEPT	13-3-7
O13	HART JOHN J & RENEE A	13-3-11
P13	ARCHEY HEATHER M	13-3-12.12
Q13	ARCHEY OLIVIA V	13-3-12.1
R13	BLACK KENNETH WILLIAM - TOD	13-3-12.9
S13	BLACK BONNIE J TRUST	13-3-12
T13	BLACK BONNIE J TRUST	13-8-2
U13	ROUSH MATTHEW G	13-8-34

12/05/2025

REVISIONS:	COMPANY:			
				
	OPERATOR'S		DAVID REINBEAU MSH	API #:
	WELL #:		205H	47-051-02555
	DISTRICT:		COUNTY:	STATE:
	UNION		MARSHALL	WV
				DATE: 11-06-2025
				DRAWN BY: N. MANO
				SCALE: N/A
				DRAWING NO:
				WELL LOCATION PLAT 8

RECEIVED
Office Of Oil and Gas
NOV 14 2025
WV Department of
Environmental Protection

WW-6A1
(5/13)

Operator's Well No. DAVID REINBEAU MSH 205H

**INFORMATION SUPPLIED UNDER WEST VIRGINIA CODE
Chapter 22, Article 6A, Section 5(a)(5)
IN LIEU OF FILING LEASE(S) AND OTHER CONTINUING CONTRACT(S)**

Under the oath required to make the verification on page 1 of this Notice and Application, I depose and say that I am the person who signed the Notice and Application for the Applicant, and that –

- (1) the tract of land is the same tract described in this Application, partly or wholly depicted in the accompanying plat, and described in the Construction and Reclamation Plan;
- (2) the parties and recordation data (if recorded) for lease(s) or other continuing contract(s) by which the Applicant claims the right to extract, produce or market the oil or gas are as follows:

Lease Name or Number	Grantor, Lessor, etc.	Grantee, Lessee, etc.	Royalty	Book/Page
See Exhibit "A"				

*Co-tenancy utilization - At least 75% of the royalty owners have consented to the lawful use or development of the oil or natural gas mineral property on the tract. The interests of the remaining co-tenants will be secured pursuant to the Co-tenancy Modernization and Majority Protection Act.

*Horizontal well unit utilization - Subject to unitization filing with the West Virginia Oil and Gas Conservation Commission.


*Potentially Impacted Parcels - Parcels that may be impacted during drilling.

**Acknowledgement of Possible Permitting/Approval
In Addition to the Office of Oil and Gas**

The permit applicant for the proposed well work addressed in this application hereby acknowledges the possibility of the need for permits and/or approvals from local, state, or federal entities in addition to the DEP, Office of Oil and Gas, including but not limited to the following:

- WV Division of Water and Waste Management
- WV Division of Natural Resources WV Division of Highways
- U.S. Army Corps of Engineers
- U.S. Fish and Wildlife Service
- County Floodplain Coordinator

The applicant further acknowledges that any Office of Oil and Gas permit in no way overrides, replaces, or nullifies the need for other permits/approvals that may be necessary and further affirms that all needed permits/approvals should be acquired from the appropriate authority before the affected activity is initiated.

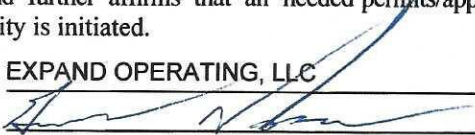Well Operator: EXPAND OPERATING, LLC
By: 
Its: STAFF LANDMAN

Page 1 of ____

12/05/2025

NOV 14 2025

WV Department of
Environmental Protection

EXHIBIT "A" David Holsoran MSH 285H Marshall County, West Virginia						
Attached to and made a part of the State of West Virginia Oil and Gas Permit Form, WV-6-AJ, by Expand Operating, LLC, Operator						
#	TMP	LESSOR	LESSEE	ROYALTY	BK/PG	% INTEREST NOT RELEASED BY EXPAND APPALACHIA LLC
1	13-0008-0002-0000	Shelly A. Reinehan and David W. Reinehan, her husband, joint tenants, with right of survivorship	Cheapeake Appalachia, L.L.C. SWN Production Company, LLC Expand Operating, LLC	At least 1.00% per WV Code 22-6-8	608/121 33/110	0.00%
2	13-0008-0003-0000	Eleanor Loy, single	Cheapeake Appalachia, L.L.C. SWN Production Company, LLC Expand Operating, LLC	At least 1.00% per WV Code 22-6-8	701/145 33/110	0.00%
		Engene Loy and Carol A. Loy, his wife	Cheapeake Appalachia, L.L.C. SWN Production Company, LLC Expand Operating, LLC	At least 1.00% per WV Code 22-6-8	701/148 33/110	0.00%
		Leis Archey, widow	Cheapeake Appalachia, L.L.C. SWN Production Company, LLC Expand Operating, LLC	At least 1.00% per WV Code 22-6-8	704/100A 33/110	0.00%
		William A. Loy, single	Cheapeake Appalachia, L.L.C. SWN Production Company, LLC Expand Operating, LLC	At least 1.00% per WV Code 22-6-8	703/131 33/110	0.00%
3	13-0008-0003-0000	Eleanor Loy, single	Cheapeake Appalachia, L.L.C. SWN Production Company, LLC Expand Operating, LLC	At least 1.00% per WV Code 22-6-8	678/58 33/110	0.00%
		Engene Loy and Carol A. Loy, his wife	Cheapeake Appalachia, L.L.C. SWN Production Company, LLC Expand Operating, LLC	At least 1.00% per WV Code 22-6-8	678/17 33/110	0.00%
		Leis Archey, widow	Cheapeake Appalachia, L.L.C. SWN Production Company, LLC Expand Operating, LLC	At least 1.00% per WV Code 22-6-8	678/58 33/110	0.00%
		William A. Loy, single	Cheapeake Appalachia, L.L.C. SWN Production Company, LLC Expand Operating, LLC	At least 1.00% per WV Code 22-6-8	677/33 33/110	0.00%
4	13-0003-0003-0003	Brian F. Bonacci, a single man	Cheapeake Appalachia, L.L.C. SWN Production Company, LLC Expand Operating, LLC	At least 1.00% per WV Code 22-6-8	764/590 33/110	0.00%
		Frank A. Bonacci, a married man dealing in his sole and separate property	Cheapeake Appalachia, L.L.C. SWN Production Company, LLC Expand Operating, LLC	At least 1.00% per WV Code 22-6-8	761/396 33/110	0.00%
		Oreille Young L.L.C.	Cheapeake Appalachia, L.L.C. SWN Production Company, LLC Expand Operating, LLC	At least 1.00% per WV Code 22-6-8	761/396 33/110	0.00%
5	13-0003-0003-0003	Brian F. Bonacci, a single man	Cheapeake Appalachia, L.L.C. SWN Production Company, LLC Expand Operating, LLC	At least 1.00% per WV Code 22-6-8	761/580 33/110	0.00%
		Frank A. Bonacci, a married man dealing in his sole and separate property	Cheapeake Appalachia, L.L.C. SWN Production Company, LLC Expand Operating, LLC	At least 1.00% per WV Code 22-6-8	764/590 33/110	0.00%
		Oreille Young L.L.C.	Cheapeake Appalachia, L.L.C. SWN Production Company, LLC Expand Operating, LLC	At least 1.00% per WV Code 22-6-8	761/396 33/110	0.00%
6	13-0003-0003-0000	Brian F. Bonacci, a single man	Cheapeake Appalachia, L.L.C. SWN Production Company, LLC Expand Operating, LLC	At least 1.00% per WV Code 22-6-8	761/580 33/110	0.00%
		Frank A. Bonacci, a married man dealing in his sole and separate property	Cheapeake Appalachia, L.L.C. SWN Production Company, LLC Expand Operating, LLC	At least 1.00% per WV Code 22-6-8	764/590 33/110	0.00%
		Heidi Brink, aka Heidi Schenk Hughes, a married woman dealing in her sole and separate property	Cheapeake Appalachia, L.L.C. SWN Production Company, LLC Expand Operating, LLC	At least 1.00% per WV Code 22-6-8	761/396 33/110	0.00%
		Karen Schenk Stige and Tony B. Stige, wife and husband	Cheapeake Appalachia, L.L.C. SWN Production Company, LLC Expand Operating, LLC	At least 1.00% per WV Code 22-6-8	761/396 33/110	0.00%
		Loonie S. Crooking, a married woman dealing in her sole and separate property	Cheapeake Appalachia, L.L.C. SWN Production Company, LLC Expand Operating, LLC	At least 1.00% per WV Code 22-6-8	761/396 33/110	0.00%
		Mary Schenk Hamilton and Gary P. Hamilton, wife and husband	Cheapeake Appalachia, L.L.C. SWN Production Company, LLC Expand Operating, LLC	At least 1.00% per WV Code 22-6-8	761/396 33/110	0.00%
		Oreille Young L.L.C.	Cheapeake Appalachia, L.L.C. SWN Production Company, LLC Expand Operating, LLC	At least 1.00% per WV Code 22-6-8	761/396 33/110	0.00%
		White Horse Farm, LLC, a West Virginia Limited Liability Company	Cheapeake Appalachia, L.L.C. SWN Production Company, LLC Expand Operating, LLC	At least 1.00% per WV Code 22-6-8	761/396 33/110	0.00%
7	13-0002-0006-0000	Hudson Paul Garvin, Jr., single	Cheapeake Appalachia, L.L.C. SWN Production Company, LLC Expand Operating, LLC	At least 1.00% per WV Code 22-6-8	711/373 33/110	0.00%
		Gary W. Garvin, single	Cheapeake Appalachia, L.L.C. SWN Production Company, LLC Expand Operating, LLC	At least 1.00% per WV Code 22-6-8	691/646 33/110	0.00%
		Philip Spencer Hewson, Jr., widower	Cheapeake Appalachia, L.L.C. SWN Production Company, LLC Expand Operating, LLC	At least 1.00% per WV Code 22-6-8	799/641 33/110	0.00%
		Laila Catherine Garvin Linder, aka Catherine Linder, and Dr. Steven Linder, wife and husband	Cheapeake Appalachia, L.L.C. SWN Production Company, LLC Expand Operating, LLC	At least 1.00% per WV Code 22-6-8	799/629 33/110	0.00%
		Donald Alexander Garvin, widower	Cheapeake Appalachia, L.L.C. SWN Production Company, LLC Expand Operating, LLC	At least 1.00% per WV Code 22-6-8	718/34 33/110	0.00%
		Heather Blackmar, a married woman dealing in her sole and separate property	Cheapeake Appalachia, L.L.C. SWN Production Company, LLC Expand Operating, LLC	At least 1.00% per WV Code 22-6-8	799/635 33/110	0.00%
		John Arthur Garvin and Karen J. Garvin, husband and wife	Cheapeake Appalachia, L.L.C. SWN Production Company, LLC Expand Operating, LLC	At least 1.00% per WV Code 22-6-8	691/598 33/110	0.00%
		Cabrin Carter Garvin, married and doing business in his sole and separate right	Cheapeake Appalachia, L.L.C. SWN Production Company, LLC Expand Operating, LLC	At least 1.00% per WV Code 22-6-8	692/118 33/110	0.00%
8	13-0002-0007-0000	Hudson Paul Garvin, Jr., single	Cheapeake Appalachia, L.L.C. SWN Production Company, LLC Expand Operating, LLC	At least 1.00% per WV Code 22-6-8	692/119 33/110	0.00%
		Gary W. Garvin, single	Cheapeake Appalachia, L.L.C. SWN Production Company, LLC Expand Operating, LLC	At least 1.00% per WV Code 22-6-8	691/646 33/110	0.00

RECEIVED
Office Of Oil and Gas
NOV 14 2025
WV Department of
Environmental Protection

EXHIBIT "A"						
David Reichman MSH 205H						
Marshall County, West Virginia						
Attached to and made a part of the State of West Virginia Oil and Gas Permit Form, WV-6A1, by Expanded Operating, LLC, Operator						
#	TMP	LESSOR	LESSOR	ROYALTY	BO/PD	% INTEREST NOT LEASED BY EXPAND APPALACHIA LLC
17	13-0002-0036-0000	Ann B. Montgomery	SWN Production Company, LLC Expanded Operating, LLC	At least 1.00% per WV Code 22-6-8 1131520 *See Letter		
		Dale Williston Minerals 2012-IL, LP, a Texas limited partnership, by and through its general partner, Dale Minerals Management 2012, LLC, a Texas limited liability company	SWN Production Company, LLC Expanded Operating, LLC	At least 1.00% per WV Code 22-6-8 1121526 *See Letter		
		Dale Progressive Minerals Fund, LP, a Delaware limited partnership, by and through its general partner, Dale Minerals Management 2012, LLC, a Texas limited liability company	SWN Production Company, LLC Expanded Operating, LLC	At least 1.00% per WV Code 22-6-8 1121528 *See Letter		
		Ellen G. Miller (aka Ellen Gall, a married woman dealing in her sole and separate property)	SWN Production Company, LLC Expanded Operating, LLC	At least 1.00% per WV Code 22-6-8 1131722 *See Letter		
		Jane B. Elliott	SWN Production Company, LLC Expanded Operating, LLC	At least 1.00% per WV Code 22-6-8 1114528 *See Letter		
		Janet Gall Murray, (aka Janet Gall, a divorced woman and not remarried)	SWN Production Company, LLC Expanded Operating, LLC	At least 1.00% per WV Code 22-6-8 1131415 *See Letter		
		Karen A. Joseph, a married woman dealing in her sole and separate property (Life Estate Interest)	American Petroleum Partners Operating, LLC SWN Production Company, LLC Expanded Operating, LLC	At least 1.00% per WV Code 22-6-8 1057568 105381 *See Letter		0.00%
		Leslie Gall Underlock, (aka Leslie Gall Wood, and Charles Albert Underlock, wife and husband)	SWN Production Company, LLC Expanded Operating, LLC	At least 1.00% per WV Code 22-6-8 1130267 *See Letter		
		Leslie Kaye Lawson, a married woman dealing in her sole and separate property (Remaindermen Interest)	American Petroleum Partners Operating, LLC SWN Production Company, LLC Expanded Operating, LLC	At least 1.00% per WV Code 22-6-8 1057578 45381 *See Letter		
		Paul D. Luntar and Judy B. Luntar, husband and wife	SWN Production Company, LLC Expanded Operating, LLC	At least 1.00% per WV Code 22-6-8 1121545 *See Letter		
		Sharon Gall Smith, (aka Sharon Gall, and Nelson R. Smith, wife and husband)	SWN Production Company, LLC Expanded Operating, LLC	At least 1.00% per WV Code 22-6-8 1132545 *See Letter		
18	13-0002-0031-0000	Nenne Seifert, a widow	SWN Production Company, LLC Expanded Operating, LLC	At least 1.00% per WV Code 22-6-8 1041576 *See Letter		0.00%
19	13-0002-0031-0007	Patricia L. Seifert, a widow	American Petroleum Partners Operating, LLC SWN Production Company, LLC Expanded Operating, LLC	At least 1.00% per WV Code 22-6-8 923546 45381 *See Letter		0.00%
20	13-0002-0102-0001	Ahmad Rabbar Cofair Shelter Trust	American Petroleum Partners Operating, LLC SWN Production Company, LLC Expanded Operating, LLC	At least 1.00% per WV Code 22-6-8 924229 45381 *See Letter		0.00%
21	01-0832-0031-0001	John W. Potts and Rose A. Potts, husband and wife	SWN Production Company, LLC Expanded Operating, LLC	At least 1.00% per WV Code 22-6-8 998680 *See Letter		0.00%
22	01-0832-0031-0013	John W. Potts and Rose A. Potts, husband and wife	SWN Production Company, LLC Expanded Operating, LLC	At least 1.00% per WV Code 22-6-8 998680 *See Letter		0.00%
23	01-0832-0031-0002	Potts Partnership, a West Virginia general partnership, by John W. Potts, Partner, and Patrick Joseph Potts, Partner	SWN Production Company, LLC Expanded Operating, LLC	At least 1.00% per WV Code 22-6-8 998670 *See Letter		0.00%
24	01-0832-0031-0011	Roselynn Osmer (subject to unitization filing dated 03/31/2025)	N/A	N/A		100.00%
25	01-0832-0031-0010	Holly W. Barbour, a widow	SWN Production Company, LLC Expanded Operating, LLC	At least 1.00% per WV Code 22-6-8 993576 *See Letter		0.00%
26	01-0832-0031-0012	Lee Ann Morgan, (aka Lee Ann Skekel, a divorced woman and not remarried)	SWN Production Company, LLC Expanded Operating, LLC	At least 1.00% per WV Code 22-6-8 1021528 *See Letter		0.00%
27	01-0832-0031-0002	Roselynn Osmer (subject to unitization filing dated 03/31/2025)	N/A	N/A		100.00%
28	01-0832-0031-0001	Shelley Gilligan, a single woman	SWN Production Company, LLC Expanded Operating, LLC	At least 1.00% per WV Code 22-6-8 1014383 *See Letter		0.00%
29	01-0832-0031-0011	Robert D. Gray and Cheryl H. Gray, husband and wife	SWN Production Company, LLC Expanded Operating, LLC	At least 1.00% per WV Code 22-6-8 1014383 *See Letter		0.00%
30	01-0832-0031-0000	Roselynn Osmer (subject to unitization filing dated 03/31/2025)	N/A	N/A		100.00%
		Ariana J. Hilberry	SWN Production Company, LLC Expanded Operating, LLC	At least 1.00% per WV Code 22-6-8 1067682 *See Letter		
		Bilbo Jo Mickle	SWN Production Company, LLC Expanded Operating, LLC	At least 1.00% per WV Code 22-6-8 1068012 *See Letter		
		Chad M. Straub	SWN Production Company, LLC Expanded Operating, LLC	At least 1.00% per WV Code 22-6-8 1067676 *See Letter		
		Cheryl Varney	SWN Production Company, LLC Expanded Operating, LLC	At least 1.00% per WV Code 22-6-8 1069771 *See Letter		
		Angelique Wilson	SWN Production Company, LLC Expanded Operating, LLC	At least 1.00% per WV Code 22-6-8 1070425 *See Letter		
		Reynae Black	SWN Production Company, LLC Expanded Operating, LLC	At least 1.00% per WV Code 22-6-8 1070425 *See Letter		
		Christine Marie Herick	SWN Production Company, LLC Expanded Operating, LLC	At least 1.00% per WV Code 22-6-8 1072112 *See Letter		
		Christine Tenzer	SWN Production Company, LLC Expanded Operating, LLC	At least 1.00% per WV Code 22-6-8 1068250 *See Letter		
		Curt A. Straub	SWN Production Company, LLC Expanded Operating, LLC	At least 1.00% per WV Code 22-6-8 1067670 *See Letter		
		Ernie Margaret Dean	SWN Production Company, LLC Expanded Operating, LLC	At least 1.00% per WV Code 22-6-8 1076678 *See Letter		
		James W. Straub	SWN Production Company, LLC Expanded Operating, LLC	At least 1.00% per WV Code 22-6-8 1073238 *See Letter		
		Joan Lynn Moon	SWN Production Company, LLC Expanded Operating, LLC	At least 1.00% per WV Code 22-6-8 1071021 *See Letter		
		Joyce Lyric-Takis	SWN Production Company, LLC Expanded Operating, LLC	At least 1.00% per WV Code 22-6-8 1081717 *See Letter		
		Karen Anne Travis Beaver	SWN Production Company, LLC Expanded Operating, LLC	At least 1.00% per WV Code 22-6-8 1081705 *See Letter		
		Lee Ann Morgan	SWN Production Company, LLC Expanded Operating, LLC	At least 1.00% per WV Code 22-6-8 1087617 *See Letter		
		Marlene Jean Tordella	SWN Production Company, LLC Expanded Operating, LLC	At least 1.00% per WV Code 22-6-8 1088244 *See Letter		
		Robert Anthony Straub, Jr.	SWN Production Company, LLC Expanded Operating, LLC	At least 1.00% per WV Code 22-6-8 1088258 *See Letter		
		Robert Richard Travis, Jr.	SWN Production Company, LLC Expanded Operating, LLC	At least 1.00% per WV Code 22-6-8 1081718 *See Letter		
		Susan Marie McLaughlin	SWN Production Company, LLC Expanded Operating, LLC	At least 1.00% per WV Code 22-6-8 1072744 *See Letter		
31	01-0832-0021-0001	Bounty Minerals, LLC	American Petroleum Partners Operating, LLC SWN Production Company, LLC Expanded Operating, LLC	At least 1.00% per WV Code 22-6-8 909334 909572 *See Letter		0.00%
		Bounty Minerals, LLC	American Petroleum Partners Operating, LLC SWN Production Company, LLC Expanded Operating, LLC	At least 1.00% per WV Code 22-6-8 909343 909572 *See Letter		
		Bounty Minerals, LLC	American Petroleum Partners Operating, LLC SWN Production Company, LLC Expanded Operating, LLC	At least 1.00% per WV Code 22-6-8 909324 909572 *See Letter		
32	01-0832-0021-0001	Apex Self-Storage, LLC, a West Virginia limited liability company, by Rodd F. Thoburn, Member, and Todd L. Thoburn, Member	SWN Production Company, LLC Expanded Operating, LLC	At least 1.00% per WV Code 22-6-8 1013191 *See Letter		0.00%
33	01-0832-0021-0002	Apex Self-Storage, LLC, a West Virginia limited liability company, by Rodd F. Thoburn, Member, and Todd L. Thoburn, Member	SWN Production Company, LLC Expanded Operating, LLC	At least 1.00% per WV Code 22-6-8 1013191 *See Letter		0.00%
34	01-0832-0017-0004	Village of Bethlehem, a municipal corporation	SWN Production Company, LLC Expanded Operating, LLC	At least 1.00% per WV Code 22-6-8 1018265 *See Letter		0.00%
35	01-0832-0024-0001	Michael J. Pompeo and Elizabeth A. Pompeo, husband and wife	SWN Production Company, LLC Expanded Operating, LLC	At least 1.00% per WV Code 22-6-8 101459 *See Letter		0.00%
36	01-0832-0024-0001	Stephen E. Camilleri and Lisa A. Camilleri, husband and wife	SWN Production Company, LLC Expanded Operating, LLC	At least 1.00% per WV Code 22-6-8 101441 *See Letter		0.00%
37	01-0832-0018-0001	Leo A. Bliffin, Jr., a widower and not remarried	SWN Production Company, LLC Expanded Operating, LLC	At least 1.00% per WV Code 22-6-8 917481 *See Letter		0.00%
38	01-0832-0014-0000	Jeffrey E. Roberts, single	SWN Production Company, LLC Expanded Operating, LLC	At least 1.00% per WV Code 22-6-8 1019163 *See Letter		0.00%
39	01-0832-0002-0002	R. Curtis Byrum and Christine S. Byrum, husband and wife	SWN Production Company, LLC Expanded Operating, LLC	At least 1.00% per WV Code 22-6-8 1015350 *See Letter		0.00%
40	01-0832-0002-0000	R. Curtis Byrum and Christine S. Byrum, husband and wife	SWN Production Company, LLC Expanded Operating, LLC	At least 1.00% per WV Code 22-6-8 1015350 *See Letter		0.00%
41	01-0832-0002-0001	R. Curtis Byrum and Christine S. Byrum, husband and wife	SWN Production Company, LLC Expanded Operating, LLC	At least 1.00% per WV Code 22-6-8 1015350 *See Letter		0.00%
42	01-0832-0010-0000	Leo A. Bliffin, Jr., aka Leo A. Bliffin, a widower and not remarried	SWN Production Company, LLC Expanded Operating, LLC	At least 1.00% per WV Code 22-6-8 999304 *See Letter		0.00%
43	01-0832-0020-0000	Wheeling Properties Co., a Joint Venture	American Petroleum Partners Operating, LLC SWN Production Company, LLC Expanded Operating, LLC	At least 1.00% per WV Code 22-6-8 949481 941705 *See Letter		0.00%
44	I-70	Barbara S. Yost and Donald F. Yost, wife and husband	American Petroleum Partners Operating, LLC SWN Production Company, LLC Expanded Operating, LLC	At least 1.00% per WV Code 22-6-8 951905 941705 *See Letter		0.00%
		Janet Louise Patterson and John E. Patterson, wife and husband	SWN Production Company, LLC Expanded Operating, LLC	At least 1.00% per WV Code 22-6-8 999111 *See Letter		
		Kenneth W. Brennan and Cynthia Brennan, husband and wife	American Petroleum Partners Operating, LLC SWN Production Company, LLC Expanded Operating, LLC	At least 1.00% per WV Code 22-6-8 966481 999705 *See Letter		0.00%
		Mark R. Brennan and Donna K. Brennan, husband and wife	American Petroleum Partners Operating, LLC SWN Production Company, LLC Expanded Operating, LLC	At least 1.00% per WV Code 22-6-8 956478 999705 *See Letter		
45	01-0831-0010-0000	Jonathan W. White and Heather White, husband and wife	SWN Production Company, LLC Expanded Operating, LLC	At least 1.00% per WV Code 22-6-8 101170 *See Letter		0.00%
46	01-0831Q-0123-0000	Cory J. Lantz and Alison K. Lantz, husband and wife	SWN Production Company, LLC Expanded Operating, LLC	At least 1.00% per WV Code 22-6-8 1017665 *See Letter		0.00%
47	01-0831Q-0108-0000	Wayne R. Smith and Carolyn L. Smith, husband and wife	SWN Production Company, LLC Expanded Operating, LLC	At least 1.00% per WV Code 22-6-8 1072493 *See Letter		0.00%

12/05/2025

RECEIVED
Office Of Oil and Gas
NOV 14 2025
WV Department of
Environmental Protection

EXHIBIT "A"							
David Reinhold MSH 205H Marshall County, West Virginia							
Attached to and makes a part of the State of West Virginia Oil and Gas Permit Form, WV-6AL, by Expand Operating, LLC, Operator							
#	TMP	LESSOR	LESSEE	ROYALTY	BP/PC	% INTEREST NOT LEASED BY EXPAND-APPALACHIA LLC	
38	03-0231-0016-0000	Bowery Minerals, LLC	American Petroleum Partners Operating, LLC	At least 1.00¢ per WV Code 22-6-8	929/343		
			SWN Production Company, LLC	Expand Operating, LLC	930/372	0.00%	
39	10-WMA-0002-0000	Disconan Real Estate, Inc.	SWN Production Company, LLC	Expand Operating, LLC	107/781	0.00%	
40	01-0089-0001-0000	Rosely Owner (subject to unitization filing dated 03/31/2025)	SWN Production Company, LLC	Expand Operating, LLC	107/781	0.00%	
41	10-WMA-0001-0000	Rosely Owner (subject to unitization filing dated 03/31/2025)	N/A	N/A	N/A	100.00%	
		Alice MacCorkle Carrott	SWN Production Company, LLC	Expand Operating, LLC	108/5107	100.00%	
		Blanche Steger Ellis	SWN Production Company, LLC	Expand Operating, LLC	108/5107	*See Letter	
		Carol B. MacCorkle	SWN Production Company, LLC	Expand Operating, LLC	108/5107	*See Letter	
		Eric J. Sagenodorph	SWN Production Company, LLC	Expand Operating, LLC	108/5107	*See Letter	
		George Lawrence Reymann	SWN Production Company, LLC	Expand Operating, LLC	108/5107	*See Letter	
		Glen R. Sagenodorph	SWN Production Company, LLC	Expand Operating, LLC	108/5107	*See Letter	
		Jean D. Sagenodorph	SWN Production Company, LLC	Expand Operating, LLC	108/5107	*See Letter	
		Kurt Richard Sagenodorph	SWN Production Company, LLC	Expand Operating, LLC	108/5107	*See Letter	
		Paul W. Sagenodorph	SWN Production Company, LLC	Expand Operating, LLC	108/5107	*See Letter	
		St. Matthews Episcopal Church	SWN Production Company, LLC	Expand Operating, LLC	108/5107	*See Letter	
		William J. Steger, Jr.	SWN Production Company, LLC	Expand Operating, LLC	108/5107	*See Letter	
52	10-WMA-0006-0000	Rosely Owner (subject to unitization filing dated 03/31/2025)	N/A	N/A	N/A	25.00%	
		Alice MacCorkle Carrott	SWN Production Company, LLC	Expand Operating, LLC	108/5107	*See Letter	
		Blanche Steger Ellis	SWN Production Company, LLC	Expand Operating, LLC	108/5107	*See Letter	
		Carol B. MacCorkle	SWN Production Company, LLC	Expand Operating, LLC	108/5107	*See Letter	
		Eric J. Sagenodorph	SWN Production Company, LLC	Expand Operating, LLC	108/5107	*See Letter	
		George Lawrence Reymann	SWN Production Company, LLC	Expand Operating, LLC	108/5107	*See Letter	
		Glen R. Sagenodorph	SWN Production Company, LLC	Expand Operating, LLC	108/5107	*See Letter	
		Jean D. Sagenodorph	SWN Production Company, LLC	Expand Operating, LLC	108/5107	*See Letter	
		Kurt Richard Sagenodorph	SWN Production Company, LLC	Expand Operating, LLC	108/5107	*See Letter	
		Paul W. Sagenodorph	SWN Production Company, LLC	Expand Operating, LLC	108/5107	*See Letter	
		St. Matthews Episcopal Church	SWN Production Company, LLC	Expand Operating, LLC	108/5107	*See Letter	
		William J. Steger, Jr.	SWN Production Company, LLC	Expand Operating, LLC	108/5107	*See Letter	
53	10-WMA-0001-0000	Rosely Owner (subject to unitization filing dated 03/31/2025)	N/A	N/A	N/A	25.00%	
		Alice MacCorkle Carrott	SWN Production Company, LLC	Expand Operating, LLC	108/5107	*See Letter	
		Blanche Steger Ellis	SWN Production Company, LLC	Expand Operating, LLC	108/5107	*See Letter	
		Carol B. MacCorkle	SWN Production Company, LLC	Expand Operating, LLC	108/5107	*See Letter	
		Eric J. Sagenodorph	SWN Production Company, LLC	Expand Operating, LLC	108/5107	*See Letter	
		George Lawrence Reymann	SWN Production Company, LLC	Expand Operating, LLC	108/5107	*See Letter	
		Glen R. Sagenodorph	SWN Production Company, LLC	Expand Operating, LLC	108/5107	*See Letter	
		Jean D. Sagenodorph	SWN Production Company, LLC	Expand Operating, LLC	108/5107	*See Letter	
		Kurt Richard Sagenodorph	SWN Production Company, LLC	Expand Operating, LLC	108/5107	*See Letter	
		Paul W. Sagenodorph	SWN Production Company, LLC	Expand Operating, LLC	108/5107	*See Letter	
		St. Matthews Episcopal Church	SWN Production Company, LLC	Expand Operating, LLC	108/5107	*See Letter	
		William J. Steger, Jr.	SWN Production Company, LLC	Expand Operating, LLC	108/5107	*See Letter	
54	10-WMA-0001-0000	Rosely Owner (subject to unitization filing dated 03/31/2025)	N/A	N/A	N/A	25.00%	
		Alice MacCorkle Carrott	SWN Production Company, LLC	Expand Operating, LLC	108/5107	*See Letter	
		Blanche Steger Ellis	SWN Production Company, LLC	Expand Operating, LLC	108/5107	*See Letter	
		Carol B. MacCorkle	SWN Production Company, LLC	Expand Operating, LLC	108/5107	*See Letter	
		Eric J. Sagenodorph	SWN Production Company, LLC	Expand Operating, LLC	108/5107	*See Letter	
		George Lawrence Reymann	SWN Production Company, LLC	Expand Operating, LLC	108/5107	*See Letter	
		Glen R. Sagenodorph	SWN Production Company, LLC	Expand Operating, LLC	108/5107	*See Letter	
		Jean D. Sagenodorph	SWN Production Company, LLC	Expand Operating, LLC	108/5107	*See Letter	
		Kurt Richard Sagenodorph	SWN Production Company, LLC	Expand Operating, LLC	108/5107	*See Letter	
		Paul W. Sagenodorph	SWN Production Company, LLC	Expand Operating, LLC	108/5107	*See Letter	
		St. Matthews Episcopal Church	SWN Production Company, LLC	Expand Operating, LLC	108/5107	*See Letter	
		William J. Steger, Jr.	SWN Production Company, LLC	Expand Operating, LLC	108/5107	*See Letter	
55	10-WMA-0001-0000	Rosely Owner (subject to unitization filing dated 03/31/2025)	N/A	N/A	N/A	25.00%	
		Alice MacCorkle Carrott	SWN Production Company, LLC	Expand Operating, LLC	108/5107	*See Letter	
		Blanche Steger Ellis	SWN Production Company, LLC	Expand Operating, LLC	108/5107	*See Letter	
		Carol B. MacCorkle	SWN Production Company, LLC	Expand Operating, LLC	108/5107	*See Letter	
		Eric J. Sagenodorph	SWN Production Company, LLC	Expand Operating, LLC	108/5107	*See Letter	
		George Lawrence Reymann	SWN Production Company, LLC	Expand Operating, LLC	108/5107	*See Letter	
		Glen R. Sagenodorph	SWN Production Company, LLC	Expand Operating, LLC	108/5107	*See Letter	
		Jean D. Sagenodorph	SWN Production Company, LLC	Expand Operating, LLC	108/5107	*See Letter	
		Kurt Richard Sagenodorph	SWN Production Company, LLC	Expand Operating, LLC	108/5107	*See Letter	
		Paul W. Sagenodorph	SWN Production Company, LLC	Expand Operating, LLC	108/5107	*See Letter	
		St. Matthews Episcopal Church	SWN Production Company, LLC	Expand Operating, LLC	108/5107	*See Letter	
		William J. Steger, Jr.	SWN Production Company, LLC	Expand Operating, LLC	108/5107	*See Letter	
56	10-WMA-0001-0000	Rosely Owner (subject to unitization filing dated 03/31/2025)	N/A	N/A	N/A	25.00%	
		Alice MacCorkle Carrott	SWN Production Company, LLC	Expand Operating, LLC	108/5107	*See Letter	
		Blanche Steger Ellis	SWN Production Company, LLC	Expand Operating, LLC	108/5107	*See Letter	
		Carol B. MacCorkle	SWN Production Company, LLC	Expand Operating, LLC	108/5107	*See Letter	
		Eric J. Sagenodorph	SWN Production Company, LLC	Expand Operating, LLC	108/5107	*See Letter	
		George Lawrence Reymann	SWN Production Company, LLC	Expand Operating, LLC	108/5107	*See Letter	
		Glen R. Sagenodorph	SWN Production Company, LLC	Expand Operating, LLC	108/5107	*See Letter	
		Jean D. Sagenodorph	SWN Production Company, LLC	Expand Operating, LLC	108/5107	*See Letter	
		Kurt Richard Sagenodorph	SWN Production Company, LLC	Expand Operating, LLC	108/5107	*See Letter	
		Paul W. Sagenodorph	SWN Production Company, LLC	Expand Operating, LLC	108/5107	*See Letter	
		St. Matthews Episcopal Church	SWN Production Company, LLC	Expand Operating, LLC	108/5107	*See Letter	
		William J. Steger, Jr.	SWN Production Company, LLC	Expand Operating, LLC	108/5107	*See Letter	

*Covenants with owners: At least 75% of the royalty owners have consented to the pooling of the oil and/or natural gas mineral property in this tract. The interests of the remaining co-tenants will be pooled pursuant to the Co-Tenancy Modernization and Machinery Protection Act.
*Potentially impacted Parties: Parties that may be impacted during drilling.
*Unrecorded well unitization: Subject to unitization filing with the West Virginia Oil and Gas Commission.

END OF EXHIBIT "A"

12/05/2025



March 24, 2025

RECEIVED
Office Of Oil and Gas
NOV 14 2025
WV Department of
Environmental Protection

Mr. Charles Brewer
WV DEP Office of Oil & Gas
601 57th St., SE
Charleston, WV 25304

RE: Expand's proposed New Well: David Reinbeau MSH 205H in Marshall County, West Virginia, Drilling under Sorghum Ridge Road, Elm Knoll Drive, Garvins Lane, Chesterfield Drive, Orchard Lane, Birch Lane, Dogwood Lane, US-470, Willow Lane, and Armory Drive.

Dear Mr. Brewer:

Expand Operating LLC ("Expand") is applying for a drilling permit for the above referenced well. The State of West Virginia has raised some concern as to Expand's right to drill under Sorghum Ridge Road, Elm Knoll Drive, Garvins Lane, Chesterfield Drive, Orchard Lane, Birch Lane, Dogwood Lane, US-470, Willow Lane, and Armory Drive. Please be advised that Expand has leased all mineral owners under said route as it relates to the above-referenced well and unit.

Respectfully,

Expand Operating LLC

A handwritten signature in blue ink, appearing to read "Gavin Nadeau".

Gavin Nadeau, RPL
Staff Landman

Expand Energy Corporation

12/05/2025



Brittany Woody
Senior Regulatory Analyst

November 12, 2025

Mr. Charles Brewer
Office of Oil & Gas
601 57th Street
Charleston, WV 25304

RE: Proposed Modification: David Reinbeau MSH 205H
David Reinbeau MSH 405H

Dear Mr. Brewer:

Enclosed please find the required documents to modify this well. We are modifying this well due to drilling through leases that were not listed on the plat as potentially impacted parcels. This well is situated on the Reinbeau's property, in Union District, Marshall County, West Virginia.

Enclosed you will find:

- 6B
- WBD
- AOR
- 6A1

If you have any questions or desire additional information, please me at 304-209-5688.

Best regards,

Brittany Woody
Senior Regulatory Analyst
Expand Energy

RECEIVED
Office Of Oil and Gas
NOV 14 2025
WV Department of
Environmental Protection

Expand Energy Corporation

1300 Fort Pierpont Dr., Suite 201 / Morgantown, WV 26508
304-209-5688 / m: 304-997-2598 / Brittany.Woody@expandenergy.com

12/05/2025