


NOV 14 2025

JACKSON SURVEYING
INC.
2413 EAST PIKE ST. # 112
Clarksburg, WV 26302
304-623-5851

WV Department of
Environmental Protection
DRAFT
OPERATIONS
TEAM Review
03-27-2025

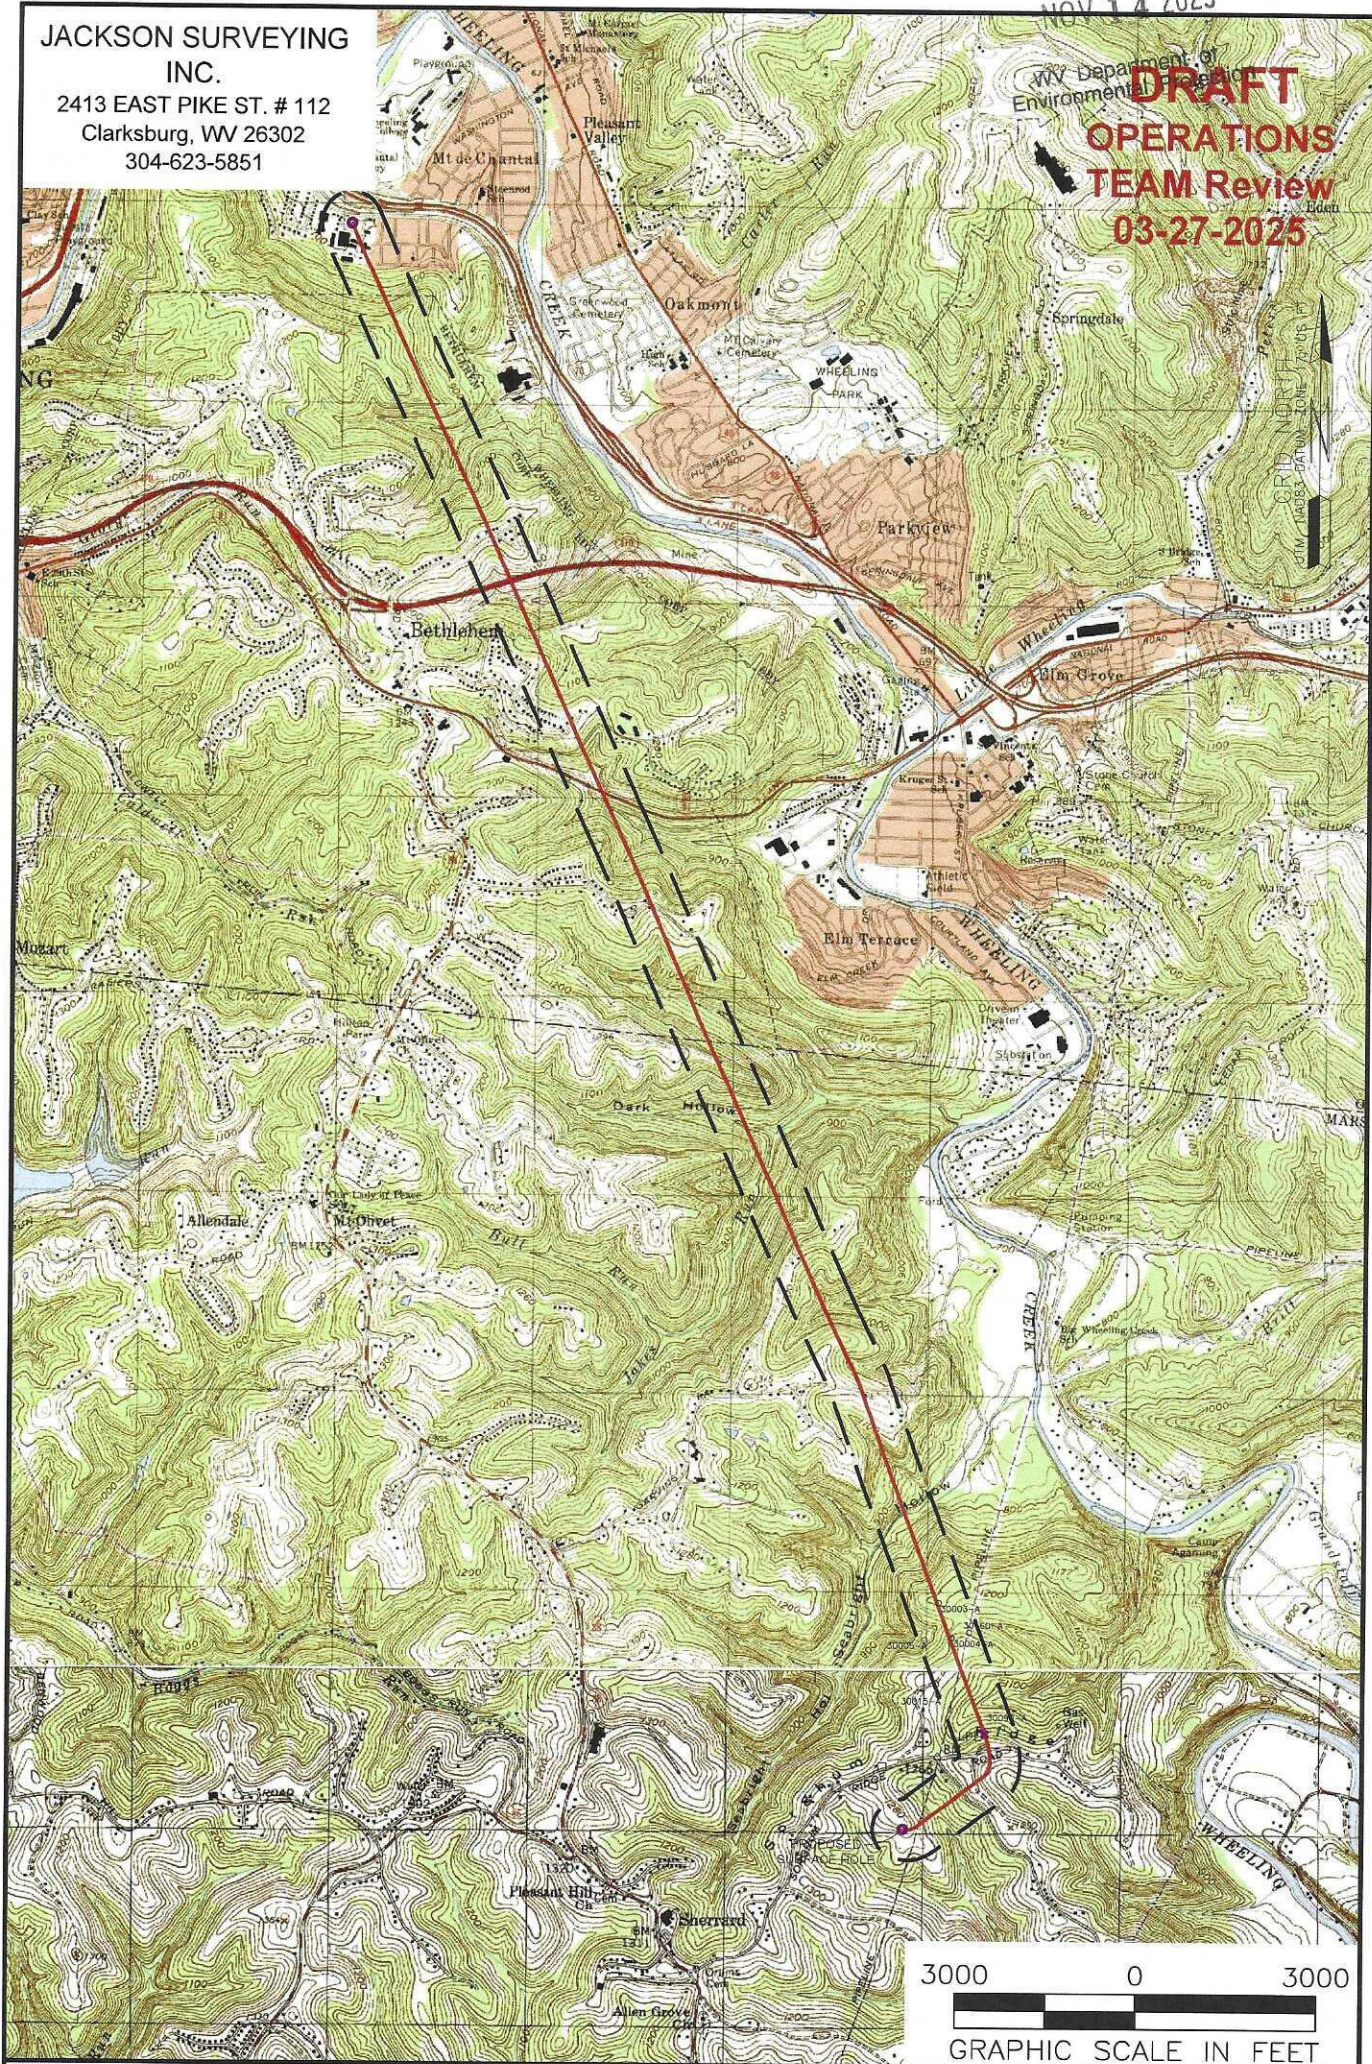

NOTES ON SURVEY

1. SURFACE AND ROYALTY OWNER INFORMATION AND THEIR BOUNDARIES SHOWN HEREON WERE PLOTTED FROM DEEDS AND/OR TAX PARCEL MAPS PROVIDED BY CLIENT AND/OR FIELD LOCATIONS.
2. THIS PLAT DOES NOT REPRESENT A BOUNDARY SURVEY OF THE PARCELS SHOWN HEREON.
3. ALL INSETS ARE GRID NORTH UNLESS OTHERWISE DEPICTED.

LEGEND:

- PROPOSED SURFACE HOLE / BOTTOM HOLE
- EXISTING / PRODUCING WELLHEAD
- LPL* LANDING POINT LOCATION
- FLOOD PLAIN

- ACCESS ROAD
- PUBLIC ROAD
- ACCESS ROAD
- LEASE BOUNDARY
- PROPOSED PATH

WELL OPERATOR:
EXPAND OPERATING LLC

ADDRESS:
1300 FORT PIERPONT ROAD, SUITE 200 MORGANTOWN, WV 26508

SURFACE OWNER:
SHELLY A. & DAVID W. REINBEAU

WELL (FARM) NAME:
DAVID REINBEAU MSH

COUNTY - CODE
MARSHALL - 051

USGS 7 1/2 QUADRANGLE MAP NAME
MOUNDSVILLE, WV


WELL #
205H

DISTRICT;
UNION

NOV 14 2025

JACKSON SURVEYING
INC.
2413 EAST PIKE ST. # 112
Clarksburg, WV 26302
304-623-5851

WV Department of
Environmental Protection

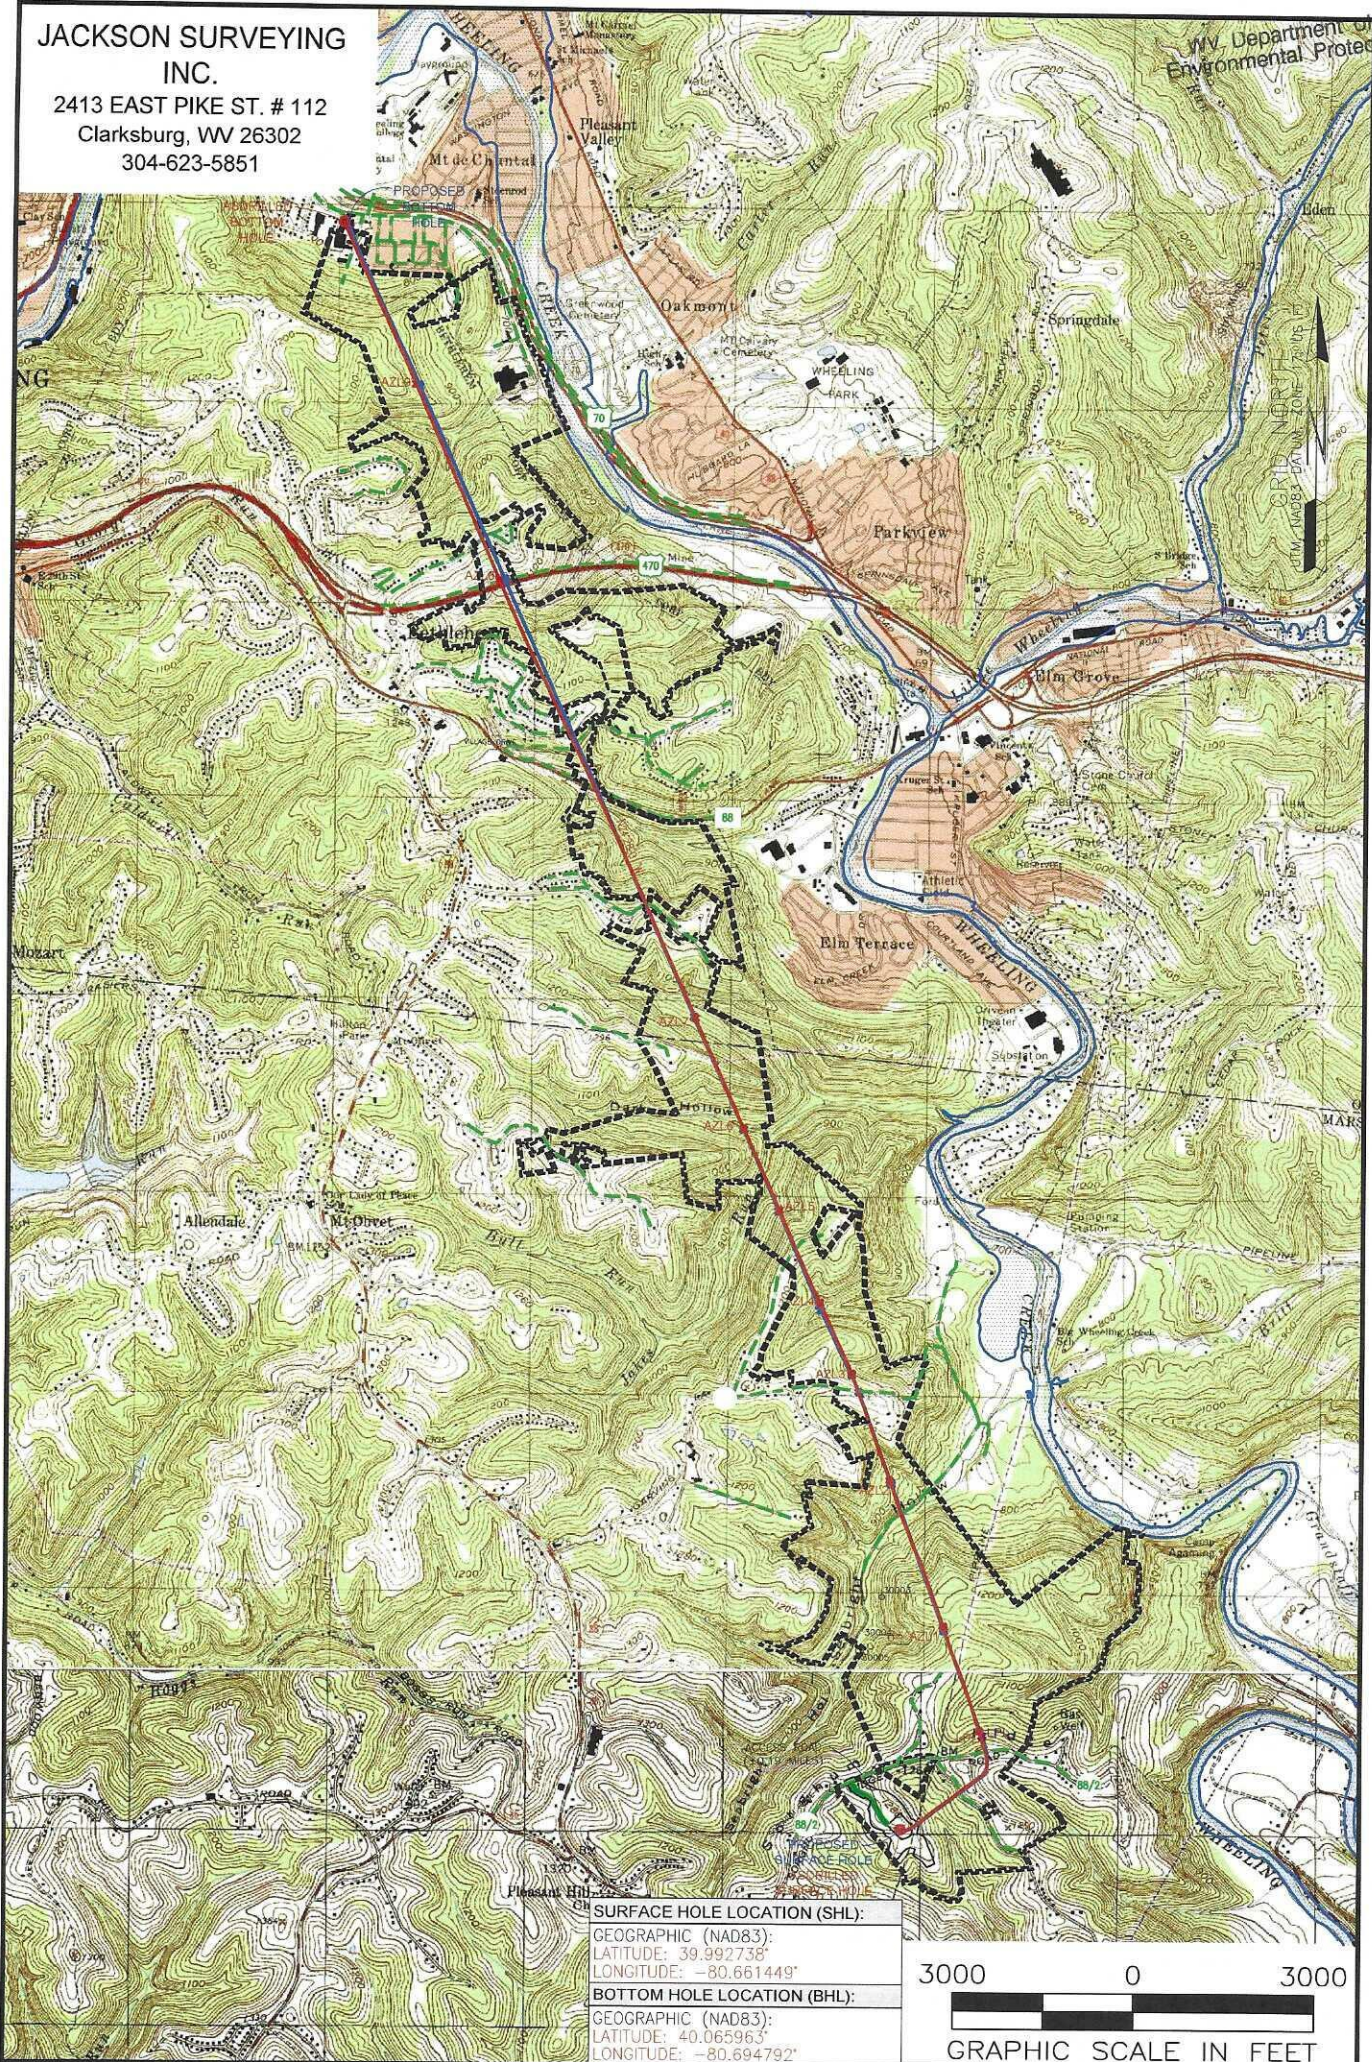

SURFACE HOLE LOCATION (SHL):

GEOGRAPHIC (NAD83):
LATITUDE: 39.992738°
LONGITUDE: -80.661449°

BOTTOM HOLE LOCATION (BHL):

GEOGRAPHIC (NAD83):
LATITUDE: 40.065963°
LONGITUDE: -80.694792°

3000 0 3000

GRAPHIC SCALE IN FEET

NOTES ON SURVEY

1. SURFACE AND ROYALTY OWNER INFORMATION AND THEIR BOUNDARIES SHOWN HEREON WERE PLOTTED FROM DEEDS AND/OR TAX PARCEL MAPS PROVIDED BY CLIENT AND/OR FIELD LOCATIONS.
2. THIS PLAT DOES NOT REPRESENT A BOUNDARY SURVEY OF THE PARCELS SHOWN HEREON.
3. ALL INSETS ARE GRID NORTH UNLESS OTHERWISE DEPICTED.

LEGEND:

- PROPOSED SURFACE HOLE / BOTTOM HOLE
- EXISTING / PRODUCING WELLHEAD
- LPL LANDING POINT LOCATION
- FLOOD PLAIN

- ACCESS ROAD
- PUBLIC ROAD
- ACRES
- LEASE BOUNDARY
- PROPOSED PATH
- ASDRILLED PATH

WELL OPERATOR:
EXPAND OPERATING LLC

ADDRESS:
1300 FORT PIERPONT ROAD, SUITE 200 MORGANTOWN, WV 26508

SURFACE OWNER:
SHELLY A. & DAVID W. REINBEAU

WELL (FARM) NAME:
DAVID REINBEAU MSH

COUNTY - CODE
MARSHALL - 051
USGS 7 1/2 QUADRANGLE MAP NAME
MOUNDSVILLE, WV

WELL #
205H


DISTRICT;
UNION
API #:
47-051-02555

API	Operator	Status	Latitude	Longitude	Vertical TD	Producing Formation	Producing Zones Not Perforated
051-30090-A	Unknown	Abandoned	***	***	1,476'	Cow Run Sand	N/A
051-30015-A	Unknown	Abandoned	***	***	1,602'	Salt Sand	N/A
051-30004-A	Unknown	Abandoned	***	***	1,558'	Cow Run Sand, Salt Sand	N/A
051-30106-A	Unknown	Abandoned	***	***	1,548'	Cow Run Sand, Salt Sand	N/A
051-30005-A	Unknown	Abandoned	***	***	1,457'	Salt Sand, Big Dunkard Sand	N/A
051-30003-A	Unknown	Abandoned	***	***	1,505'	Cow Run Sand, Salt Sand	N/A

RECEIVED Gas
 Of Oil and
 Office
 NOV 14 2025
 WV Department of
 Environmental Protection

JACKSON SURVEYING
INC.

2413 EAST PIKE ST. # 112
Clarksburg, WV 26302
304-623-5851

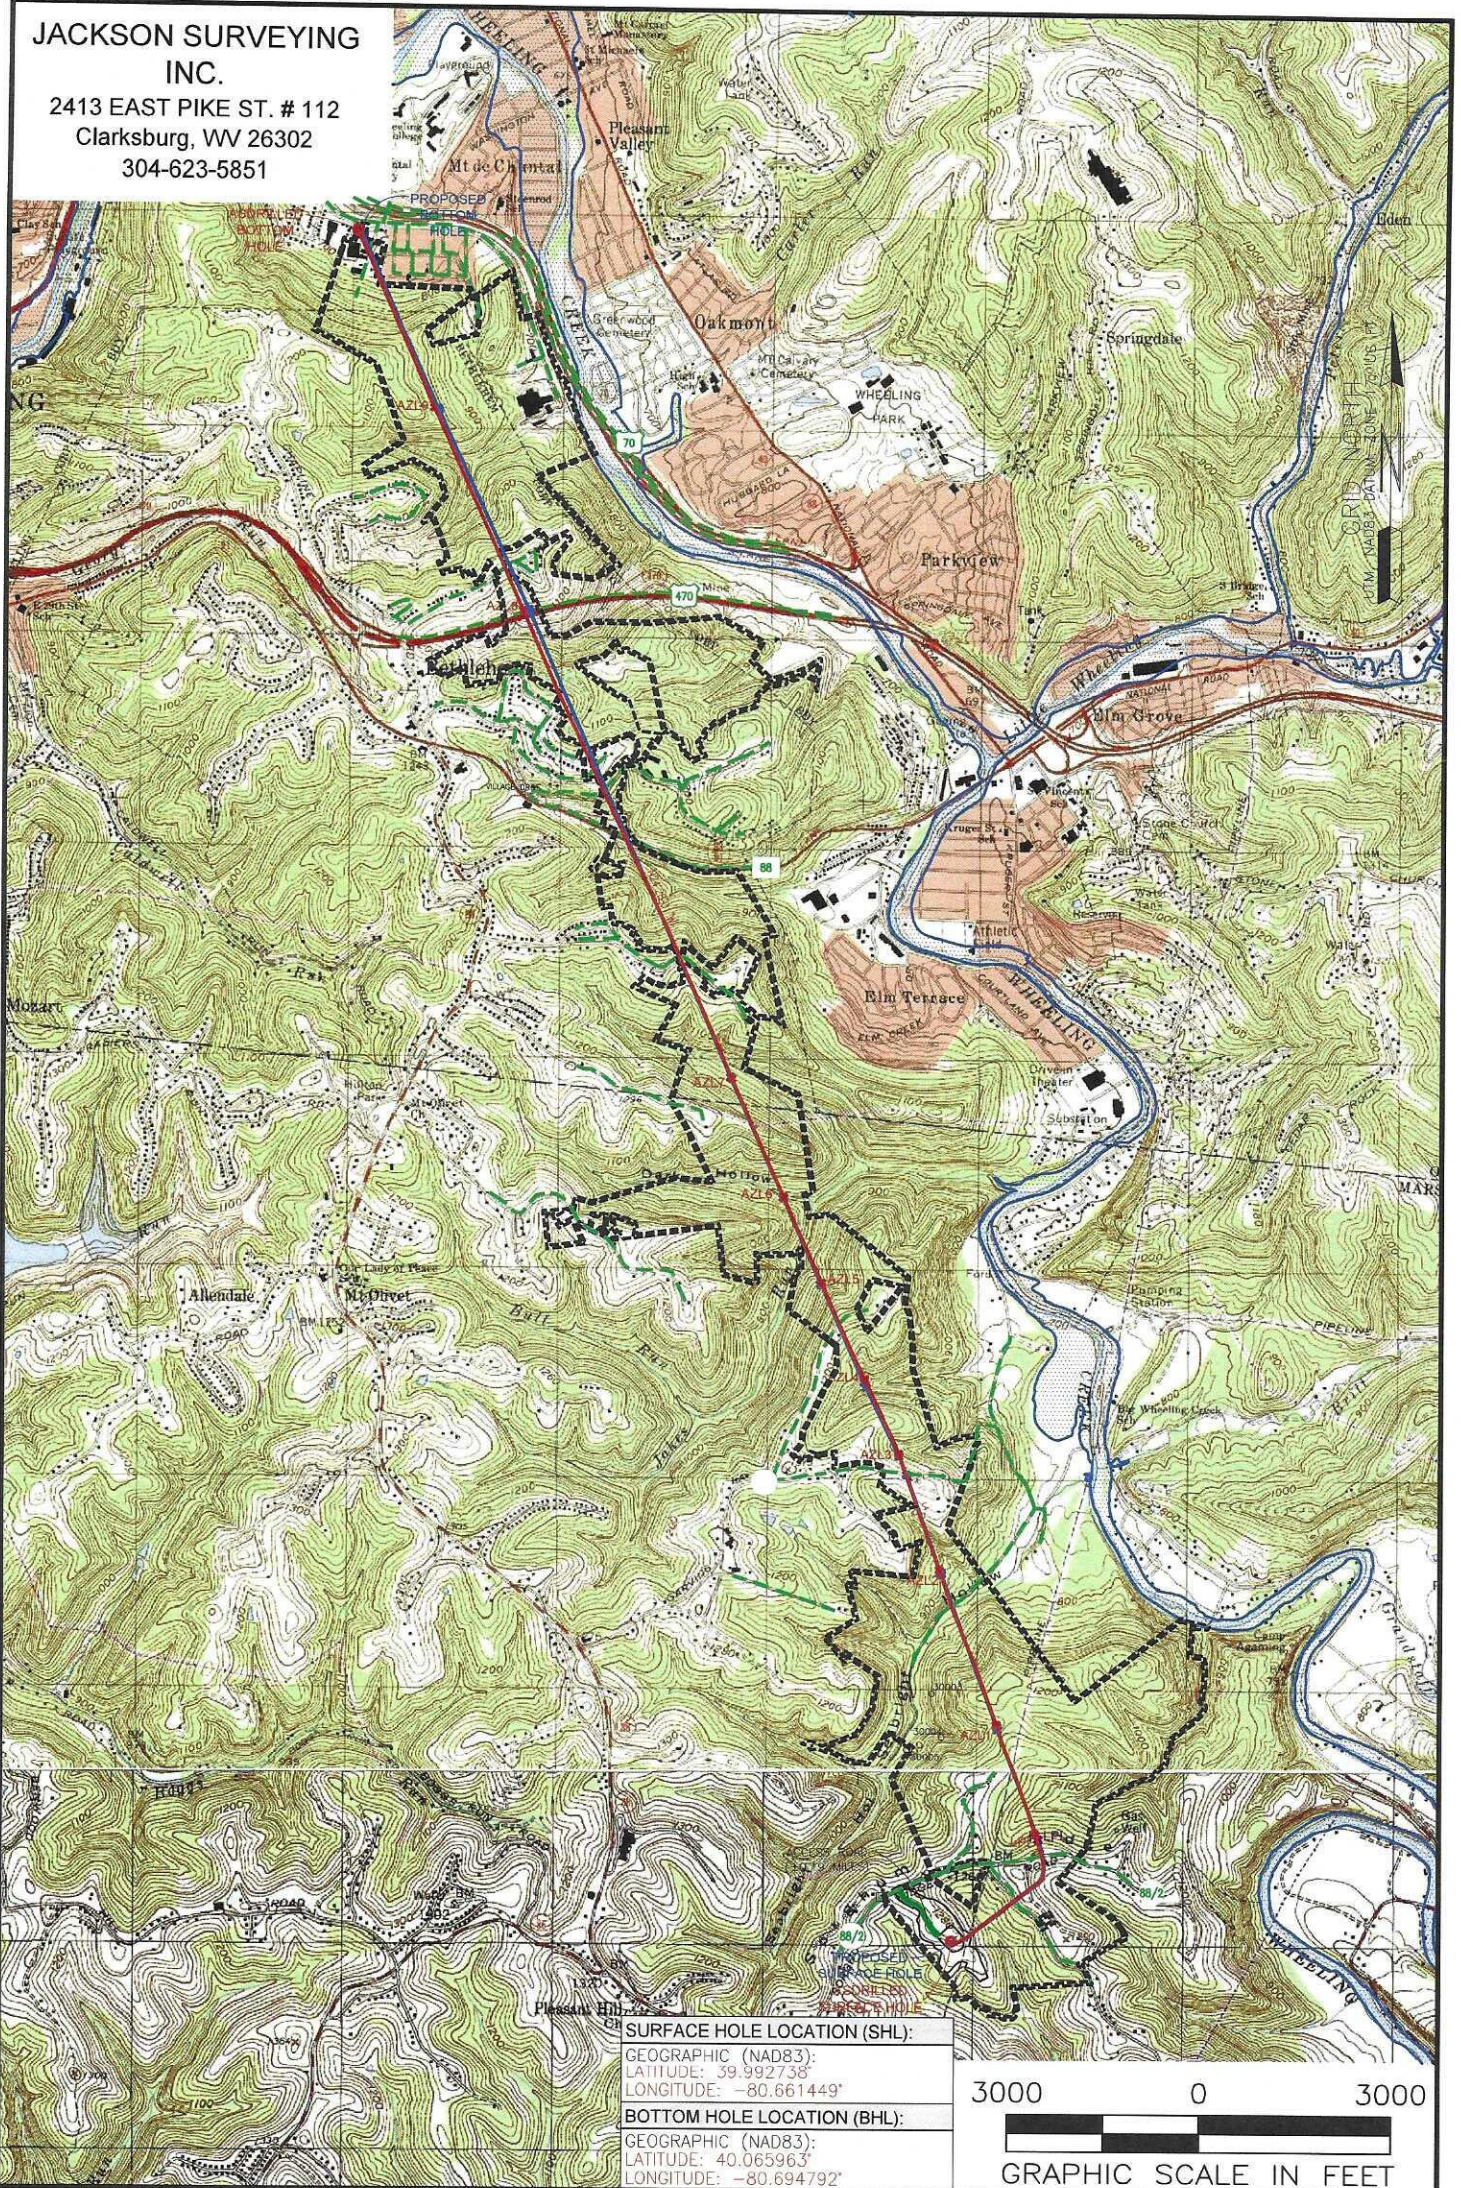

SURFACE HOLE LOCATION (SHL):

GEOGRAPHIC (NAD83):
LATITUDE: 39.992738°
LONGITUDE: -80.661449°

BOTTOM HOLE LOCATION (BHL):

GEOGRAPHIC (NAD83):
LATITUDE: 40.065963°
LONGITUDE: -80.694792°

3000 0 3000

GRAPHIC SCALE IN FEET

NOTES ON SURVEY

1. SURFACE AND ROYALTY OWNER INFORMATION AND THEIR BOUNDARIES SHOWN HEREON WERE PLOTTED FROM DEEDS AND/OR TAX PARCEL MAPS PROVIDED BY CLIENT AND/OR FIELD LOCATIONS.
2. THIS PLAT DOES NOT REPRESENT A BOUNDARY SURVEY OF THE PARCELS SHOWN HEREON.
3. ALL INSETS ARE GRID NORTH UNLESS OTHERWISE DEPICTED.

LEGEND:

- PROPOSED SURFACE HOLE / BOTTOM HOLE
- EXISTING / PRODUCING WELLHEAD
- LPL* LANDING POINT LOCATION
- FLOOD PLAIN
- PUBLIC ROAD
- ACCESS ROAD TO PREV. SITE
- LEASE BOUNDARY
- PROPOSED PATH
- ASDRILLED PATH

WELL OPERATOR:
EXPAND OPERATING LLC

ADDRESS:
1300 FORT PIERPONT ROAD, SUITE 200 MORGANTOWN, WV 26508

SURFACE OWNER:
SHELLY A. & DAVID W. REINBEAU

WELL (FARM) NAME:
DAVID REINBEAU MSH

COUNTY - CODE
MARSHALL - 051

USGS 7 1/2 QUADRANGLE MAP NAME
MOUNDSVILLE, WV

WELL #
205H

DISTRICT;
UNION
API #:
47-051-02555

Latitude: 40°00'00"


SURFACE HOLE 10,211'

JACKSON SURVEYING
INC.

2413 EAST PIKE ST. # 112
Clarksburg, WV 26302
304-623-5851


Latitude: 40°05'00" BOTTOM HOLE

7,870'

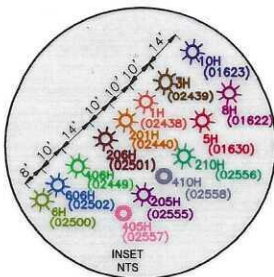


SURFACE HOLE LOCATION (SHL):	
UTM (NAD83, ZONE 17, METERS):	
NORTHING: 4,427,006.286	
EASTING: 528,901.814	
LANDING POINT LOCATION (LPL):	
UTM (NAD83, ZONE 17, METERS):	
NORTHING: 4,427,486.688	
EASTING: 529,312.907	
BOTTOM HOLE LOCATION (BHL):	
UTM (NAD83, ZONE 17, METERS):	
NORTHING: 4,435,106.798	
EASTING: 526,048.417	

SURFACE HOLE LOCATION (SHL):	
UTM (NAD83, ZONE 17, METERS):	
NORTHING: 4,427,006.131	
EASTING: 528,901.704	
LANDING POINT LOCATION (LPL):	
UTM (NAD83, ZONE 17, METERS):	
NORTHING: 4,427,507.929	
EASTING: 529,299.088	
BOTTOM HOLE LOCATION (BHL):	
UTM (NAD83, ZONE 17, METERS):	
NORTHING: 4,435,123.120	
EASTING: 526,027.428	

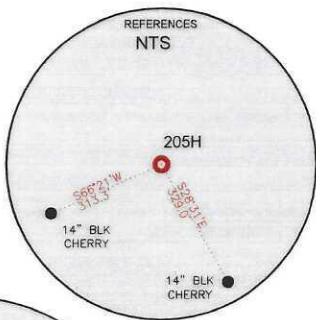

LINE	BEARING	DISTANCE	DESCRIPTION	MONUMENT
L1	N 18°41'47" W	1,077.19'	SHL TO LANDMARK	FD. FENCE CORNER
L2	N 58°23'40" W	1,295.66'	SHL TO LANDMARK	FD. FENCE CORNER
L4	N 19°25'27" W	1,927.15'	AZL2 TO AZL3	
L5	N 24°21'38" W	1,652.46'	AZL4 TO AZL5	
LINE	BEARING	DISTANCE	CURVE LENGTH	DESCRIPTION
L3	N 38°22'35" E	2,100.03'	2,470.25'	SHL TO LP

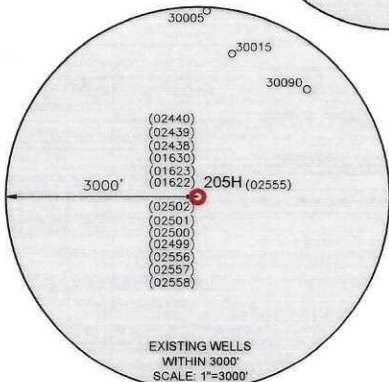

WELL RESTRICTIONS

1. NO OCCUPIED DWELLINGS > 2500 SQ. FT. WITHIN 625 FEET OF CENTER OF PAD.
2. NO AGRICULTURE BUILDINGS > 2500 SQ. FT. WITHIN 625 FEET OF CENTER OF PAD.
3. NO WATER WELLS OR DEVELOPED SPRINGS ARE WITHIN 250 FEET OF PROPOSED WELL.
4. NO PERENNIAL STREAMS, LAKES, PONDS, OR RESERVOIRS WITHIN 100 FEET OF THE LIMITS OF DISTURBANCE.
5. NO NATURALLY PRODUCING TROUT STREAM WITHIN 300 FEET OF LIMITS OF DISTURBANCE.
6. NO GROUND INTAKE OR PUBLIC WATER SUPPLY WITHIN 1000 FEET OF WELL PAD, LIMITS OF DISTURBANCE, E & S CONTROLS OR PUBLIC WATER SUPPLY.


NOTES ON SURVEY

1. SURFACE AND ROYALTY OWNER INFORMATION AND THEIR BOUNDARIES SHOWN HEREON WERE PLOTTED FROM DEEDS AND/OR TAX PARCEL MAPS PROVIDED BY CLIENT AND/OR FIELD LOCATIONS.
2. THIS PLAT DOES NOT REPRESENT A BOUNDARY SURVEY OF THE PARCELS SHOWN HEREON.
4. ALL INSETS ARE GRID NORTH UNLESS OTHERWISE DEPICTED.

I, THE UNDERSIGNED, HEREBY CERTIFY THAT THIS PLAT IS CORRECT TO THE BEST OF MY KNOWLEDGE AND BELIEF AND SHOWS ALL THE INFORMATION REQUIRED BY LAW AND REGULATIONS ISSUED AND PRESCRIBED BY THE DEPARTMENT OF ENVIRONMENTAL PROTECTION.

P.S. 708

David L Jackson

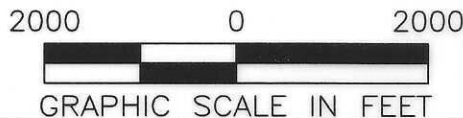

(+) DENOTES LOCATION OF WELL ON UNITED STATES TOPOGRAPHIC MAPS
WVDEP
OFFICE OF OIL & GAS
601 57TH STREET
CHARLESTON, WV 25034

MINIMUM DEGREE OF ACCURACY: 1/200
PROVEN SURVEY SOURCE OF GRADE GPS ELEVATION: (NAVD 88, US FT)

COMPANY:	
expand	
DAVID REINBEAU MSH	
OPERATOR'S WELL #: 205H	
API WELL #:	47 051 02555
STATE	COUNTY PERMIT


WELL TYPE: OIL ☐ WASTE DISPOSAL ☐ PRODUCTION ☒ DEEP ☐ GAS ☒ LIQUID INJECTION ☐ STORAGE ☐ SHALLOW ☒	ELEVATION: 1,249.8'
WATERSHED: HOLLIDAYS RUN OF WHEELING CREEK (HUC-10)	QUADRANGLE: MOUNDSVILLE, WV
DISTRICT: UNION COUNTY: MARSHALL	ACREAGE: ±50.88
SURFACE OWNER: SHELLY A. & DAVID W. REINBEAU	ACREAGE: ±50.88
OIL & GAS ROYALTY OWNER: SHELLY A. & DAVID W. REINBEAU	
DRILL ☐ DRILL DEEPER ☐ REDRILL ☐ FRACTURE OR STIMULATE ☐ PLUG OFF OLD FORMATION ☐ PERFORATE NEW FORMATION ☐	
CONVERT ☐ PLUG & ABANDON ☐ CLEAN OUT & REPLUG ☐ OTHER CHANGE ☒ (SPECIFY) ASDRILLED	12/05/2025
TARGET FORMATION: MARCELLUS	ESTIMATED DEPTH: 6,359 TVD 34,298 TMD

WELL OPERATOR: EXPAND OPERATING LLC	DESIGNATED AGENT: BRITTANY WOODY
ADDRESS: 1300 FORT PIERPONT ROAD, SUITE 200	ADDRESS: 1300 FORT PIERPONT ROAD, SUITE 200
CITY: MORGANTOWN STATE: WV ZIP CODE: 26508	CITY: MORGANTOWN STATE: WV ZIP CODE: 26508

LEGEND:	SURVEYED BOUNDARY	REVISIONS:	DATE: 11-06-2025
PROPOSED SURFACE HOLE / BOTTOM HOLE	DRILLING UNIT		
EXISTING / PRODUCING WELLHEAD	LEASE BOUNDARY		
LPL* LANDING POINT LOCATION	ASDRILLED PATH		DRAWN BY: N. MANO
EXISTING WATER WELL	PROPOSED PATH		SCALE: 1" = 2000'
EXISTING SPRING			DRAWING NO:
			WELL LOCATION PLAT

JACKSON SURVEYING
INC.

2413 EAST PIKE ST. # 112
Clarksburg, WV 26302
304-623-5851

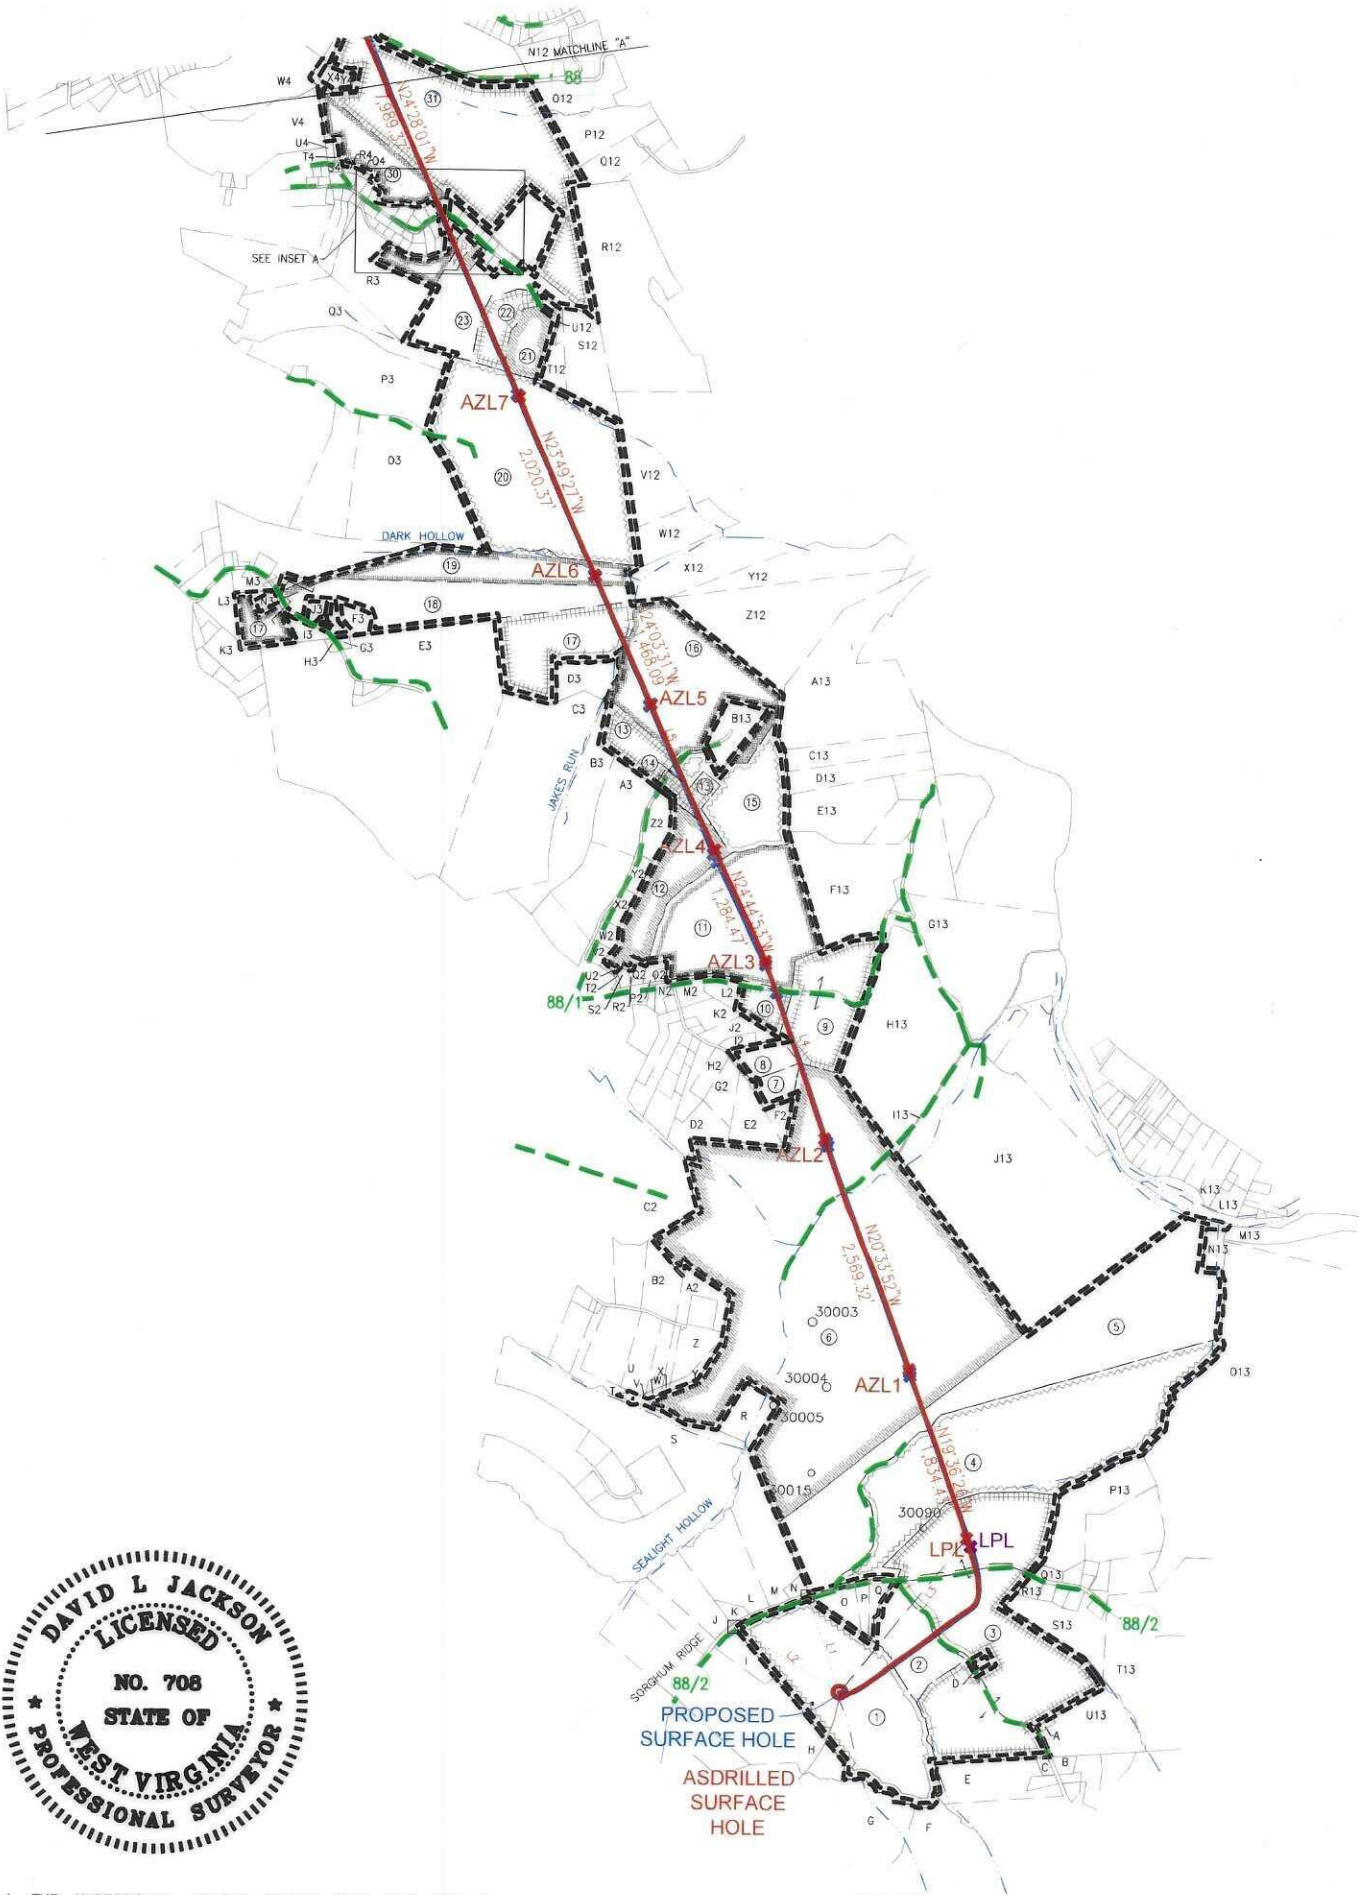

I, THE UNDERSIGNED, HEREBY CERTIFY THAT THIS PLAT IS
CORRECT TO THE BEST OF MY KNOWLEDGE AND BELIEF AND SHOWS
ALL THE INFORMATION REQUIRED BY LAW AND REGULATIONS ISSUED
AND PRESCRIBED BY THE DEPARTMENT OF ENVIRONMENTAL PROTECTION.

P.S. 708

David L Jackson

2000 0 2000



GRAPHIC SCALE IN FEET

12/05/2025

REVISIONS:

COMPANY:





OPERATOR'S DAVID REINBEAU MSH
WELL #: 205H
DISTRICT: COUNTY: MARSHALL
UNION

API #: 47-051-02555
STATE: WV


DATE: 11-06-2025
DRAWN BY: N. MANO
SCALE: N/A
DRAWING NO:
WELL LOCATION PLAT 2

2413 EAST PIKE ST. # 112
Clarksburg, WV 26302
304-623-5851

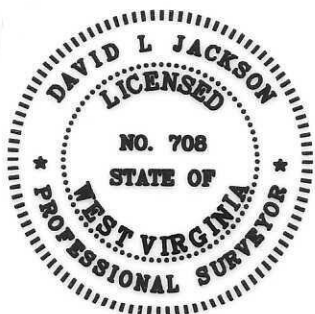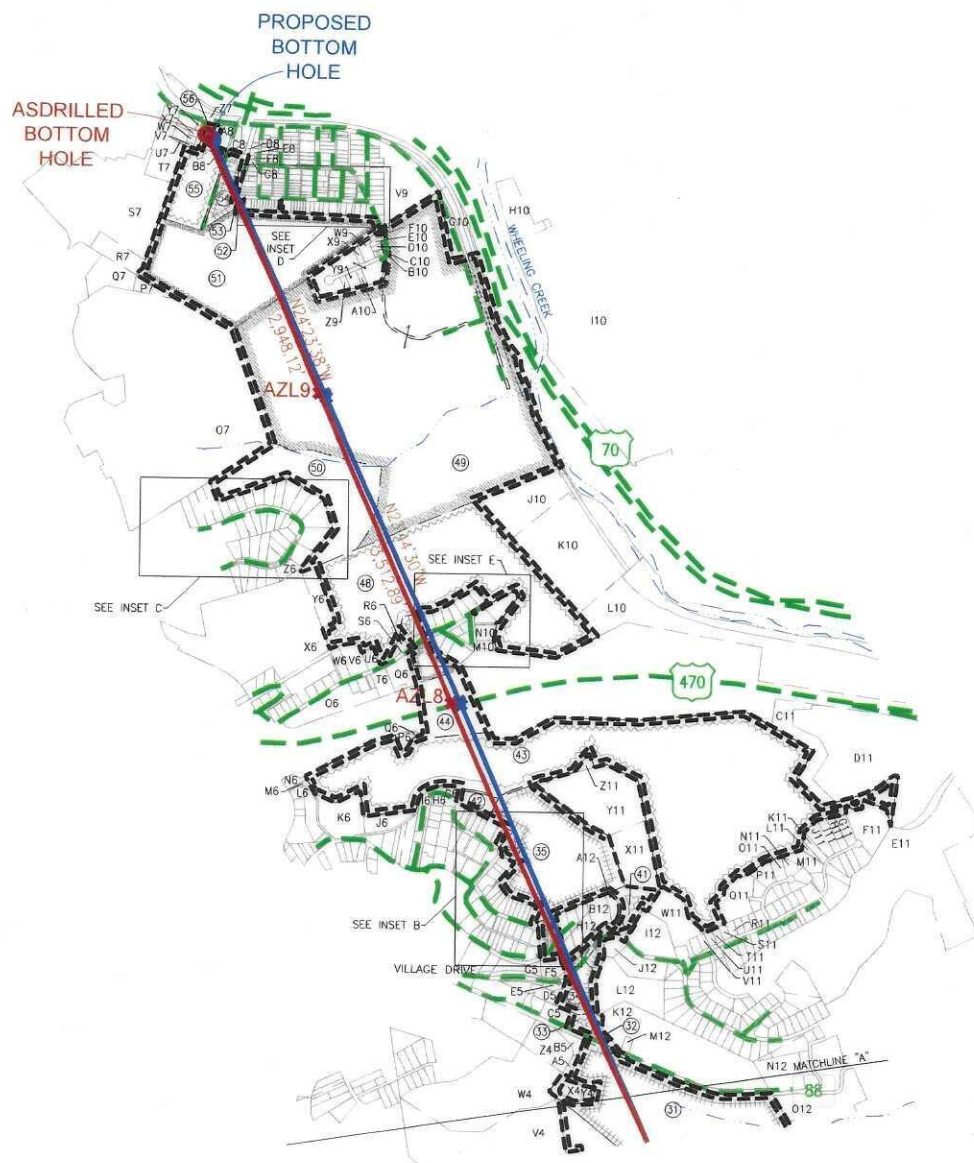

P.S. 708




David L Jackson

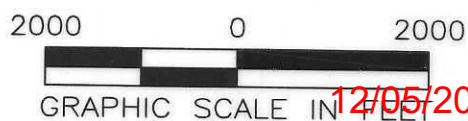

12/05/2025

REVISIONS: 	COMPANY: 		
	OPERATOR'S DAVID REINBEAU MSH		API #: 47-051-02555
	WELL #: 205H		DATE: 11-06-2025
	DISTRICT: UNION	COUNTY: MARSHALL	DRAWN BY: N. MANO
		STATE: WV	SCALE: N/A
			DRAWING NO: WELL LOCATION PLAT 3

JACKSON SURVEYING
INC.
2413 EAST PIKE ST. # 112
Clarksburg, WV 26302
304-623-5851

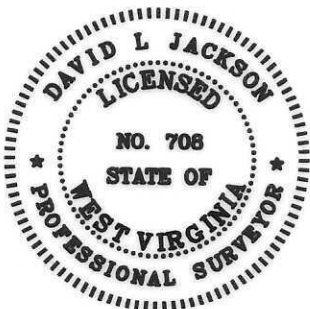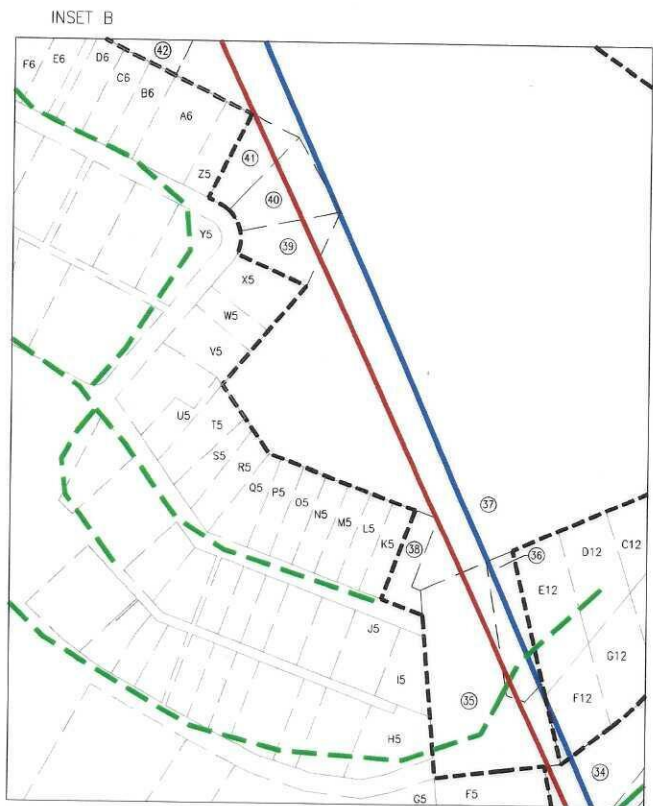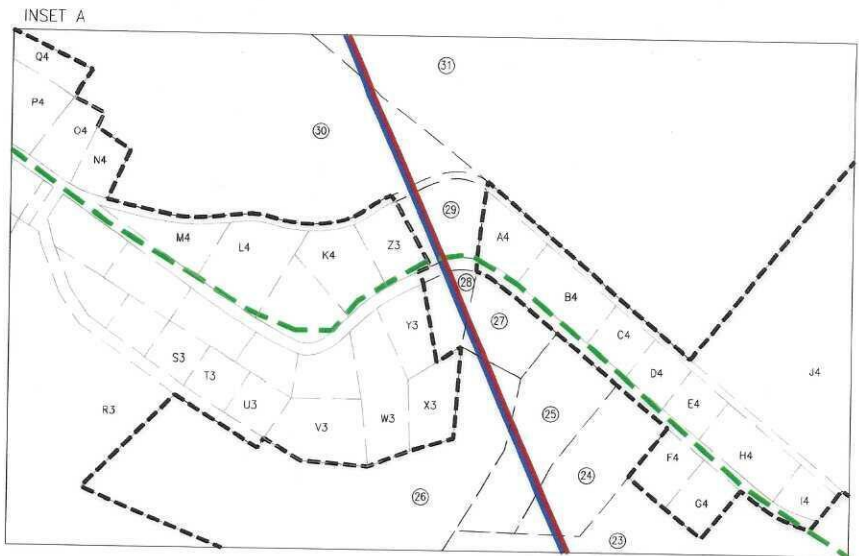

I, THE UNDERSIGNED, HEREBY CERTIFY THAT THIS PLAT IS
CORRECT TO THE BEST OF MY KNOWLEDGE AND BELIEF AND SHOWS
ALL THE INFORMATION REQUIRED BY LAW AND REGULATIONS ISSUED
AND PRESCRIBED BY THE DEPARTMENT OF ENVIRONMENTAL PROTECTION.

P.S. 708

David L Jackson

2000 0 2000



GRAPHIC SCALE IN FEET

12/05/2025

REVISIONS:

COMPANY:

expand

OPERATOR'S DAVID REINBEAU MSH
WELL #: 205H

API #: 47-051-02555





DATE: 11-06-2025

DISTRICT: UNION
COUNTY: MARSHALL

STATE: WV

DRAWN BY: N. MANO
SCALE: N/A
DRAWING NO:
WELL LOCATION PLAT 4

JACKSON SURVEYING
INC.
2413 EAST PIKE ST. # 112
Clarksburg, WV 26302
304-623-5851

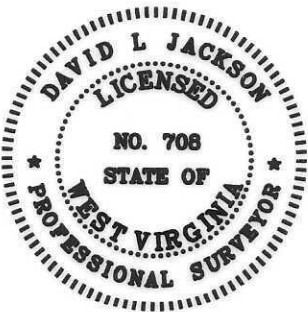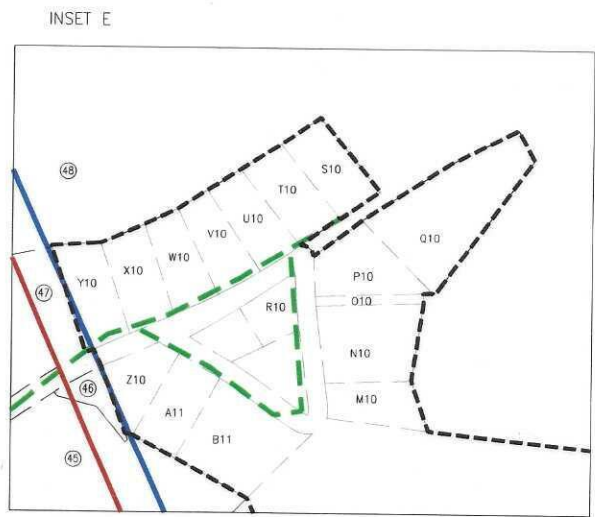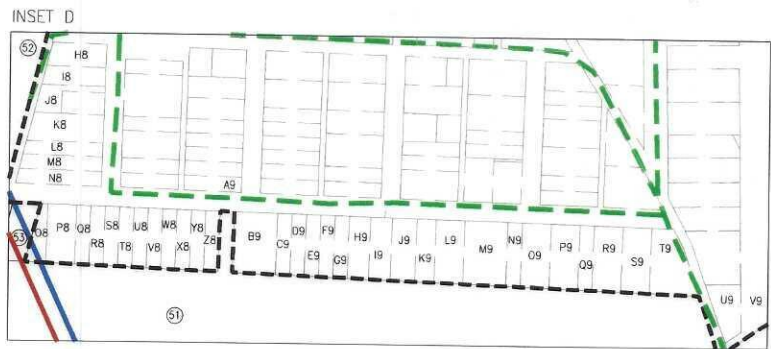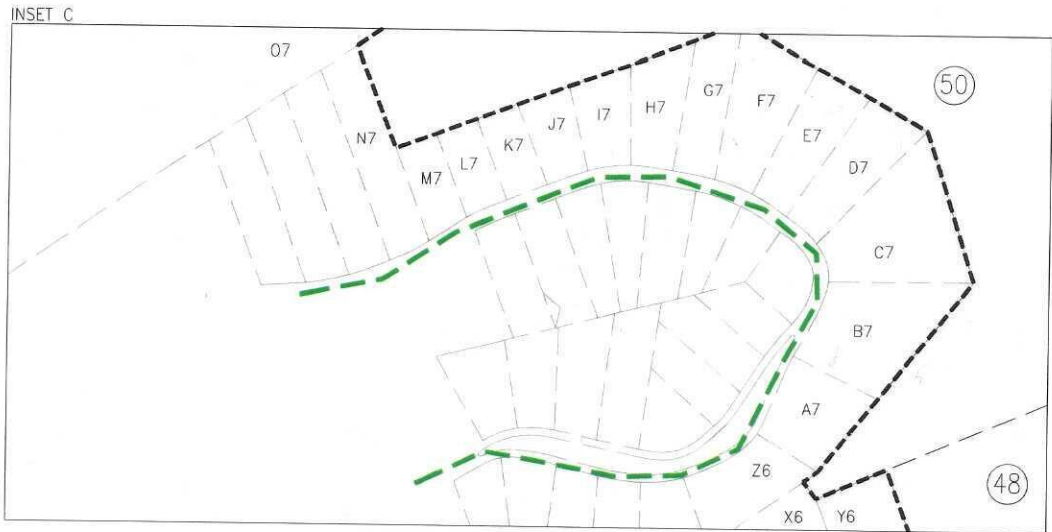

I, THE UNDERSIGNED, HEREBY CERTIFY THAT THIS PLAT IS
CORRECT TO THE BEST OF MY KNOWLEDGE AND BELIEF AND SHOWS
ALL THE INFORMATION REQUIRED BY LAW AND REGULATIONS ISSUED
AND PRESCRIBED BY THE DEPARTMENT OF ENVIRONMENTAL PROTECTION.

P.S. 708

David L Jackson

2000 0 2000



GRAPHIC SCALE IN FEET

12/05/2025

REVISIONS:

COMPANY:

expand

OPERATOR'S DAVID REINBEAU MSH
WELL #: 205H

API #: 47-051-02555

DATE: 11-06-2025

DISTRICT: UNION
COUNTY: MARSHALL

STATE: WV

DRAWN BY: N. MANO
SCALE: N/A
DRAWING NO:
WELL LOCATION PLAT 5

JACKSON SURVEYING
INC.

2413 EAST PIKE ST. # 112
Clarksburg, WV 26302
304-623-5851

WELL BORE TRACTS		
TRACT	SURFACE OWNER (S) / ROYALTY OWNER (R)	TAX PARCEL
1	REINBEAU SHELLY A & DAVID W (S/R)	13-8-29
TRACT	SURFACE OWNER (S)	TAX PARCEL
2	KOSEM DEBBIE & KARL (S)	13-8-32
3	CUSTER RITA M ET AL (S)	13-8-1
4	BBONACCI FRANK A (S)	13-3-5.5
5	BONACCI BRIAN F (S)	13-3-5.1
6	COULLING LOUISE S ET AL (S)	13-3-3
7	GAUGHAN MICHAEL W ET UX (S)	13-2-90
8	ABEL JAMES R & SHERI L (S)	13-2-89
9	ISER RONALD J ET UX (S)	13-2-88
10	WROBEL MICHAEL A (S)	13-2-29.2
11	WILLIS CHARLES ROBERT ET AL (S)	13-2-29
12	DOUGHERTY MICHAEL C (S)	13-2-30.8
13	LONG RICHARD E ET UX (S)	13-2-32
14	LONG RICHARD E ET UX (S)	13-2-33
15	LONG RICHARD E ET UX (S)	13-2-34
16	LONG RICHARD E ET UX (S)	13-2-35
17	LAUTER FRANK ET AL (S)	13-2-36
18	SEIDLER E DALE JR (S)	13-2-14.9
19	SEIDLER PATRICIA L IRREVOCABLE TRUST (S)	13-2-14.7
20	BRAUNLICH EARL FRITZ & JAMIE LYN (S)	13-2-102.4
21	POTTS JOHN W & R A (S)	1-RB2-31.1
22	POTTS JOHN W & ROSE A (S)	1-RB2-31.13
23	POTTS JOHN W & ROSE A (S)	1-RB2-31.2
24	KOVAL MATTHEW F (S)	1-RB2-31.11
25	BARBOUR HOLLY W (S)	1-RB2-31.10
26	MORGAN LEE ANN (S)	1-RB2-31.12
27	KURKO BRIAN S & JACLYN E (S)	1-RB2M-37
28	GILLIGAN SHELLEY (S)	1-RB2M-31.1
29	HAHLE ELEANOR T (LIFE); GUY ROBERT D; GUY CHERYL H (S)	1-RB2M-31.11
30	STRAUB JOSEPH H EST; MARGARET STRAUB (S)	1-RB2-31
31	GALE JAMES ASSET MGMT LLC (S)	1-RB2-24.1
32	APEX SELF STORAGE LLC (S)	1-RB2-21.4
33	APEX SELF-STORAGE LLC (S)	1-RB2-21.2
34	VILLAGE OF BETHLEHEM (S)	1-RB2-17.4
35	POMPEO MICHAEL J & ELIZABETH A (S)	1-RB2D-28
36	CAMILLETTI STEPHEN E & USA A (S)	1-RB2D-29
37	BLEIFUS LEO A JR (S)	1-RB2-18.1
38	ROBERTS JEFFREY E (S)	1-RB2D-14
39	BYRUM R CURTIS & CHRISTIN S (S)	1-RB2D-2.2
40	BYRUM R CURTIS & CHRISTIN S (S)	1-RB2D-2
41	BYRUM R CURTIS & CHRISTIN S (S)	1-RB2D-2.3
42	BLEIFUS LEO (S)	1-RB2C-109
43	WHEELING PROPERTIES CO; ADDI (S)	1-RB2-20
44	WV DOT (S)	1-470
45	WHITE JONATHAN W & HEATHER (S)	1-RB1-18
46	LANTZ COTY J & ALISON K (S)	1-RB1Q-123
47	SMITH WAYNE R & CAROLYN L (S)	1-RB1Q-108
48	WH HOLDINGS II INC (S)	1-RB1-16
49	DIOCESAN REAL ESTATE INC (S)	10-W68A-2
50	VILLAGE OF BETHLEHEM (S)	1-RB1-15
51	CAPGROW HOLDINGS; JV SUB VII LLC (S)	10-W61-61
52	BICKMEYER JUDY ANN (S)	10-W61-60.1
53	DAVIS JAMES A JR (S)	10-W61-61.1
54	UNITED STATES OF AMERICA (S)	10-W53-110
55	CITY OF WHEELING (S)	10-W53-105
56	CITY OF WHEELING (S)	10-W53-103

ADJOINING OWNERS TABLE		
TRACT	SURFACE OWNER	TAX PARCEL
A	KNOX VERNON GLEN ET UX	13-8-35
B	SHEPHERD KENNETH MICHAEL	13-8-7.1
C	TAYLOR DAVID R ET UX	13-8-9
D	BENSON WILLIAM A & COLLEEN V	13-8-33
E	LIBERTY JOHN ET UX	13-8-10
F	MCCOMBS JOHN A SR, THOMAS E & BETH	13-8-11
G	MCCOMBS JOHN A SR, THOMAS E & BETH	13-8-26
H	REINBEAU SHELLY A & DAVID W	13-8-27
I	BOWMAN MICHAEL ET UX	13-8-28
J	BOWMAN MICHAEL J & CONSTANCE G	13-7-21
K	ALEXANDER LORRAINE - TOD	13-7-20
L	ALEXANDER LORRAINE - TOD	13-7-18.1
M	ALEXANDER LORRAINE - TOD	13-7-18
N	SAMPSON EDITH VIRGINIA EST	13-7-19
O	NARRISH KEVIN	13-8-30
P	SOUTH CHRISTOPHER C	13-8-31
Q	KOSTELECKY JOSEPH J JR & CAROLYN - TOD	13-8-31.1
R	OHIO COUNTY COAL RESOURCES INC	13-3-3.1
S	WARD CYNTHIA J & DALE P	13-4-23.6
T	WEST RICHARD DWAYNE JR ET AL	13-4-22
U	BRINKMEIER BRUCE & TAMARA	13-4-22.14
V	BRINKMEIER BRUCE & TAMARA	13-4-22.15
W	WALTON EARL RICHARD JR & BRANDICE C	13-4-22.21
X	WALTON EARL RICHARD JR & BRANDICE C	13-4-22.23
Y	GAMES MARY V	13-4-22.19
Z	GAMES MARY V	13-4-22.18
A2	GRISSELL ELLIOTT G & LORRI ANN	13-4-22.16
B2	HILL CAROL LYNN & FORDYCE BRIAN W	13-4-22.8
C2	MCGUIRE PHILIP C	13-4-21.4
D2	WIEDEBUSCH ROBERT & CINDY	13-2-93.1
E2	WIEDEBUSCH ROBERT & CINDY	13-2-91
F2	GAUGHAN MICHAEL WM	13-2-90.1
G2	BAKER THOMAS G JR & AMBER L	13-2-92
H2	RILEY LUCAS H & TERESA	13-2-92.1
I2	MCCARDLE MATTHEW W & NATALIE	13-2-87.1
J2	FAZIO NATHAN H & KIRBY M	13-2-87
K2	DENNING MICHAEL J ET UX	13-2-86
L2	MCCOMBS JERRI L	13-2-29.3
M2	GARVIN JOHN ARTHUR	13-2-85
N2	STOEHR JOHN ROBERT ET UX	13-2-83.1
O2	INGRAM ROBERT H III & LISA A	13-2-29.1
P2	INGRAM ROBERT H III & LISA A	13-2-29.4
Q2	DOUGHERTY LOIS J	13-2-30.1
R2	DOUGHERTY LOIS J	13-2-30.14
S2	HANKET COURTNEY T	13-2-30.11
T2	RANSOM DAVID W TRUST AGREEMENT; RANSOM DONNA K TRUST AGREEMENT	13-2-30.12
U2	RANSOM DAVID W TRUST AGREEMENT; RANSOM DONNA K TRUST AGREEMENT	13-2-30.13
V2	DOUGHERTY KAREN E	13-2-30.3
W2	SCHUEPER DAVID J & LYNDSY B	13-2-30.4
X2	INGRAM ROBERT HOWARD III ET UX	13-2-30.6
Y2	DOUGHERTY MICHAEL C	13-2-30.7
Z2	DOUGHERTY MICHAEL C	13-2-30.10
A3	WALKER MICHAEL A	13-2-31
B3	POLLACK MARYBETH & RICHARD J - TOD	13-2-38
C3	POLLACK RICHARD J ET UX	13-2-38.1
D3	LONG RICHARD E ET UX	13-2-37
E3	ROGERSON GEORGE C EST	13-2-39
F3	SEIDLER E DALE JR ET UX	13-2-14.3
G3	COFFIELD RONALD J & DAWN	13-2-39.3
H3	COFFIELD RONALD J & DAWN	13-2-39.5
I3	SEIDLER TIMOTHY I ET UX	13-2-14.2
J3	SEIDLER NETTIE	13-2-14
K3	BLATT JAMES E ET UX	13-2-42.7
L3	MAGERS GARY E ET UX	13-2-2.2
M3	SHIVELY HARRY NORMAN JR - TOD	13-2-14.6
N3	NUGENT LUNDA S ET AL	13-2-14.8
O3	BRAUNLICH EARL F & JAMIE	13-2-102.3
P3	RAHBAR AHMAD CREDIT SHELTER TRUST	13-2-102
Q3	ANDREWS JANET M TRUSTEE	1-RB2-32
R3	SPENCER PHILIP	1-RB2-31.5
S3	DICOCO JACK M & ME	1-RB2M-48
T3	TRABERT TIMOTHY LEE	1-RB2M-49
U3	TRABERT TIMOTHY LEE	1-RB2M-50
V3	BALLER ROSE MARY; SPROWLS DAVID W	1-RB2M-51
W3	BALLER ROSE MARY; SPROWLS DAVID W	1-RB2M-31.8
X3	GILLIGAN SHELLEY	1-RB2M-31.6
Y3	GILLIGAN SHELLEY	1-RB2M-31.6
Z3	HAHLE ELEANOR T (LIFE); GUY ROBERT D; GUY CHERYL H	1-RB2M-31.11

12/05/2025

REVISIONS:	COMPANY:			
	OPERATOR'S	DAVID REINBEAU MSH	API #:	11-06-2025
	WELL #:	205H	47-051-02555	DRAWN BY: N. MANO
	DISTRICT:	COUNTY:	STATE:	SCALE: N/A
	UNION	MARSHALL	WV	DRAWING NO:
				WELL LOCATION PLAT 6

JACKSON SURVEYING
INC.

2413 EAST PIKE ST. # 112
Clarksburg, WV 26302
304-623-5851

ADJOINING OWNERS TABLE		
TRACT	SURFACE OWNER	TAX PARCEL
A4	BRANNAN MARK & DONNA K	1-RB2M-40
B4	KURKO BRIAN S	1-RB2M-42
C4	DUDEK CHRISTOPHER T & GRISOLANO MEGAN E	1-RB2M-43
D4	DUDEK CHRISTOPHER T & GRISOLANO MEGAN E	1-RB2M-55
E4	GANTZER MICHAEL J & DEBRA M	1-RB2M-44
F4	HIGGINS WILLIAM J	1-RB2M-52.1
G4	HIGGINS WILLIAM J	1-RB2M-52
H4	GANTZER MICHAEL J & D M	1-RB2M-45
I4	WHEELING ANTENNA CO INC; C/O COMCAST CORPORATION	1-RB2M-46
J4	WHEELING ANTENNA CO INC; C/O COMCAST CORPORATION	1-RB2-26
K4	HAHLE ELEANOR T (LE); GUY ROBERT D; GUY CHERYL H	1-RB2M-31.10
L4	GRIMES GAIL E - TOD & LEDGER DARLENE	1-RB2M-41
M4	COLLEY MATTHEW J & KIMBERLY J	1-RB2M-35
N4	AUTEN JACOB HARRISON	1-RB2M-31.9
O4	AUTEN JACOB HARRISON	1-RB2M-39
P4	TRABERT TIMOTHY	1-RB2M-31.13
Q4	TRABERT TERRY W & B J	1-RB2M-31
R4	TRABERT TIMOTHY	1-RB2M-31.12
S4	MCGLAUGHLIN DENNIS J II	1-RB2M-14
T4	LANDON HELEN M	1-RB2M-12.1
U4	LANDON HELEN M	1-RB2M-12
V4	CONRAD JOSHUA D & TRISHA J	1-RB2-27.3
W4	CONRAD JOSHUA D & TRISHA J	1-RB2-24
X4	DLESK RICHARD J SR	1-RB2-24.2
Y4	DLESK RICHARD J SR	1-RB2-24.3
Z4	CONRAD JOSHUA D & TRISHA	1-RB2-34.1
A5	DLESK ROSALIE J	1-RB2-34.4
B5	DLESK ROSALIE J	1-RB2-34.3
C5	VALLEY MOTORCYCLE PROPERTIES LLC	1-RB2-21.1
D5	DLESK RICHARD J SR	1-RB2-17.3
E5	VILLAGE OF BETHLEHEM	1-RB2-17.1
F5	PODOLIA DON M & S T	1-RB2-17
G5	PIQUETTE LEO	1-RB2-16
H5	GROSS JANET LYNNE JACO	1-RB2D-28.1
I5	MORRIS AMY LEE	1-RB2D-15
J5	KUCERA RUSSELL B & KRISTA L	1-RB2D-16
K5	TARR CAROL LOUISE - TOD	1-RB2D-13
L5	SENGEWALT GARY E	1-RB2D-12
M5	SAUS JAMES M & DONNA J	1-RB2D-11
N5	WARMUTH DEBRA ANN	1-RB2D-10
O5	MOORE PAUL R & CHRISTINE A	1-RB2D-9
P5	LECHNER JUSTINE	1-RB2D-8
Q5	KOERNER SHARON F	1-RB2D-7
R5	HELLER NICOLE R	1-RB2D-6
S5	ODONNELL STEPHANIE	1-RB2D-5
T5	GRAMLICH MICHAEL P	1-RB2D-4
U5	TEMLJUN JOSEPH F; RICH CHARLENE A	1-RB2C-122.1
V5	CAMPBELL LESLEY R	1-RB2C-122.3
W5	SEIDLER DALE	1-RB2C-122.2
X5	PYLES PHYLLIS E	1-RB2D-2.1
Y5	GROOME JANET L - TOD	1-RB2C-121
Z5	STRAFACCE JOSEPH JR	1-RB2C-110
A6	NISS BONNIE KERR	1-RB2C-111
B6	BERLETCH COLETON L	1-RB2C-112
C6	TRIMMIER JAMES G	1-RB2C-113
D6	ULLOM ROBT L & J A	1-RB2C-114
E6	STRAHL SARA JEAN	1-RB2C-115
F6	GEORGE RITA CLAIRE	1-RB2C-116
G6	BLEIFUS LEO A JR	1-RB2C-108.1
H6	SULEK DONALD L & L	1-RB2C-107
I6	KLOSS ROBERT A & DONNA J	1-RB2C-101
J6	TAYLOR JOSEPH WILLIAM	1-RB2C-95
K6	BOARD OF EDUCATION	1-RB2C-94
L6	BETHLEHEM UNITED PRESBYTERIAN CHURCH TRUSTEES	1-RB2C-36
M6	PRESBYTERY OF WHEELING (SYNOD OF WV)	1-RB1Q-36
N6	SCHEHL MICHAEL A & CHRISTINA L	1-RB1Q-39
O6	DIERINGER OLIVE JANE	1-RB1-17
P6	DIERINGER SCOT S.	1-RB1Q-107.1
Q6	SASEEN MARK S & ALLISON M	1-RB1-18.1
R6	RICCI MICHAEL C & ANNE G	1-RB1Q-119
S6	VISNIC BENJAMIN P	1-RB1Q-126
T6	BANDI MARY DEE	1-RB1Q-107
U6	PRASCIK MICHAEL J	1-RB1Q-122
V6	PRASCIK MICHAEL J	1-RB1Q-105
W6	WEISNER ROBERT A JR; WALKER CAROLYN (RTO)	1-RB1Q-104.1
X6	VILLAGE OF BETHLEHEM	1-RB1-13
Y6	VILLAGE OF BETHLEHEM	1-RB1-16.1
Z6	WENDELL JEFFREY M	1-RB1L-35
A7	KOMOROWSKI BRENT J; KOMOROWSKI KRISTIE L	1-RB1L-36
B7	CALDABAUGH GEORGE R & NORMA	1-RB1L-37

ADJOINING OWNERS TABLE		
TRACT	SURFACE OWNER	TAX PARCEL
C7	CONRAD DOUGLAS & CHERYL	1-RB1L-38
D7	KOMOROWSKI BRENT J; KOMOROWSKI KRISTIE L	1-RB1L-39
E7	KOMOROWSKI BRENT J; KOMOROWSKI KRISTIE L	1-RB1L-40
F7	KOMOROWSKI BRENT J; KOMOROWSKI KRISTIE L	1-RB1L-41
G7	MCMAHON PAUL F	1-RB1L-42
H7	FRANKE RICHARD G	1-RB1L-43
I7	DICKMAN D A & E L (RES'V LF); DICKMAN SCOTT D; KARI L	1-RB1L-44
J7	ROGERSON CHARLES W & MARY L	1-RB1L-45
K7	PARKER JENNIFER HOPE; HAWTHORNE TIMOTHY	1-RB1L-46
L7	ALEXANDER BRANDON	1-RB1L-47
M7	POLANSKI AMY L	1-RB1L-48
N7	DICKMAN KARI L & DICKMAN ELAINE L	1-RB1K-93
O7	MIRAMAR CORP	10-W52-18
P7	MIRAMAR CORPORATION	1-RB1F-2.2
Q7	BACHMANN MARK E	1-RB1F-2
R7	ARMSTRONG RICHARD L	10-W61-64
S7	KANNGIESSER LOGEN & KANNGIESSER CHRISTINE CLUTTER	10-W53-18.3
T7	BELL ATLANTIC - WV INC	10-W53-92
U7	BELL ATLANTIC - WV INC	10-W53-93
V7	DIXON PHILIP J & KATHLEEN M	10-W53-100
W7	BLATT PEGGY JEAN - TOD	10-W53-99
X7	DIXON PHILIP J & KATHLEEN M	10-W53-98
Y7	WVCB LLC	10-W53-97
Z7	RGK PARTNERSHIP	10-W53-91.1
A8	RAHBAR LLC	10-W53-106
B8	RAHBAR LLC	10-W53-106.1
C8	OHIO VALLEY BUILD EXC INC	10-W53-107
D8	CLATOR DEVELOPMENT LLC	10-W53-109
E8	CLATOR DEVELOPMENT LLC	10-W53-117
F8	CLATOR DEVELOPMENT LLC	10-W53-116
G8	FERNATT LEE C	10-W53-115
H8	DEWITT LUKAS M	10-W53-114
I8	LINAWEAVER JAKE D & BOBBIE JO	10-W53-113
J8	IMHOFF ROBERT E JR	10-W53-112.1
K8	RCC PROPERTIES LLC	10-W53-111
L8	KLEECH DEBORAH SUE	10-W61-2
M8	SARCOPSKI DANIELLE L	10-W61-3
N8	MILLER JUDITH A	10-W61-4
O8	BICKMEYER JUDY ANN	10-W61-60
P8	BICKMEYER JUDY ANN	10-W61-59
Q8	KOVALSKI JAMES S	10-W61-58
R8	WILLIAMS JOHN R & CHRISTY L	10-W61-57
S8	KRALOVIC MICHAEL	10-W61-56
T8	DRAHOS DAVID M & SHARI L	10-W61-55
U8	KRALOVIC YOUNG S	10-W61-54
V8	KUHAYDA ANNA MAE	10-W61-53
W8	SCHETZ SARAH	10-W61-52
X8	HERRON RYAN P	10-W61-51
Y8	LOHR ROY D; PHILLIPS GEOGIANNA	10-W61-50
Z8	HINEBAUGH EDWARD E (LC-SLR); MONOCEROS PROP LLC (LC-BYRS)	10-W61-49
A9	VANTE ODAYLAH	10-W61-12
B9	KULPA MARGA R	10-W61-47
C9	THOMAS GEOFFREY LEE	10-W61-45
D9	THOMAS GEOFFREY LEE	10-W61-44
E9	RICE LOIS J	10-W61-43
F9	MFIG & CO LLC	10-W61-42
G9	FALDUTO CLINT TYLER	10-W61-42.1
H9	FALDUTO CLINT	10-W61-41
I9	OLIVER SALLY ANN; COLLINS GARY E	10-W61-41.1
J9	BORUM MARY M & MARK R	10-W61-40
K9	VAUGHT RODNEY J	10-W61-39
L9	BALTZ ROBERT R	10-W61-38
M9	WHITEHOUSE WALTER R & E A	10-W61-37
N9	KRIEGER CHRISTINE LYNN	10-W61-35
O9	COE REBECCA LYNN ET AL	10-W61-34
P9	CONAWAY CHRISTY LYNN & REMINGTON CONAWAY	10-W61-33
Q9	MONOCEROS PROPERTIES LLC	10-W61-32
R9	CKJ RENTALS LLC	10-W62-3
S9	CKJ RENTALS LLC	10-W62-4
T9	WAYT H DOUGLAS & SUSANNA A	10-W62-5
U9	TRABERT MICHAEL JOSEPH ET AL	10-W62-10
V9	DIOCESAN REAL ESTATE INC	10-W54-86
W9	SEACHRIST CRAIG K	1-RB1-24
X9	EARLEY JEFFREY & P E	1-RB1-23
Y9	BEALL PAUL E TRUSTEE; BEALL FAMILY IRREV TRUST	1-RB1-21
Z9	WAYT H DOUGLAS & SUSANNA A	1-RB1-22
A10	GANTZER THOMAS CHRISTIAN; GANTZER T C JR & V S (OCC)	1-RB1-28
B10	SEACHRIST CRAIG K	1-RB1-27.2
C10	SEACHRIST CRAIG K	1-RB1-27.1
D10	SEACHRIST CRAIG K	1-RB1-26

12/05/2025

REVISIONS:	COMPANY:			
	OPERATOR'S	DAVID REINBEAU MSH	API #:	11-06-2025
	WELL #:	205H	47-051-02555	DRAWN BY: N. MANO
	DISTRICT:			N/A
	UNION	COUNTY:	STATE:	DRAWING NO:
		MARSHALL	WV	WELL LOCATION PLAT 7

JACKSON SURVEYING
INC.

2413 EAST PIKE ST. # 112
Clarksburg, WV 26302
304-623-5851

ADJOINING OWNERS TABLE		
TRACT	SURFACE OWNER	TAX PARCEL
E10	BEALL PAUL E TRUSTEE; BEALL FAMILY IRREV TRUST	1-RB1-25
F10	REM WEST VIRGINIA INC	10-W62-55
G10	DIOCESAN REAL ESTATE INC	10-W68A-4
H10	DIMMEYDALE COMMUNITY ASSOC INC	10-W62-53
I10	GREENWOOD CEMETERY	10-W62-52
J10	DIOCESAN REAL ESTATE INC	10-W68A-3
K10	DIOCESAN REAL ESTATE INC	10-W68A-3.1
L10	WHEELING PROPERTIES	10-W80-1
M10	RAPP DAVID A & TAMMY L	1-RB1Q-127
N10	BRUNNER MICHAEL D & ROBIN ANN	1-RB1Q-117
O10	BELL SETH W & JENNIFER	1-RB1Q-113.1
P10	BELL SETH W & JENNIFER	1-RB1Q-113
Q10	SWEARINGEN PEGGY D	1-RB1-16.2
R10	RYKACEWSKI PATRICIA L - TOD	1-RB1Q-115
S10	COULLING GRANT CLARK & ROBERTA PAMELA	1-RB1Q-112.3
T10	VIDIS MANUEL A; VIDIS ANNETTE	1-RB1Q-112.2
U10	ONEIL BRYAN W & NORMA J	1-RB1Q-112.1
V10	RAHBAR MAHMOOD & V G	1-RB1Q-112
W10	TOMER JEFFREY A	1-RB1Q-111
X10	LAMB GIBSON C & CAROLYN G	1-RB1Q-110
Y10	KRALL JESSE K	1-RB1Q-109
Z10	LANTZ COTY J & ALISON K	1-RB1Q-120
A11	WEESE JEFFREY P	1-RB1Q-114.1
B11	WEESE JEFFREY	1-RB1Q-125
C11	CITY OF WHEELING	10-W80-1.3
D11	CITY OF WHEELING	10-W80-1.1
E11	WILSON B E & S K	10-W80-1.4
F11	SWIGER JUSTIN A & STEPHANIE M	1-RB3-14
G11	MORRIS JAY R & TINA M	1-RB3-13
H11	RAMSEY BRYAN S & MICHELE A	1-RB3-7
I11	BAYHA DEBORAH S	1-RB3-6
J11	RAMOS SCOTT B & RAMOS AMY D	1-RB3-5
K11	BAKER MARK J & DAYNA M	1-RB3-4.1
L11	WARMAN JAMES J & CARRIE REDD	1-RB3-4
M11	WARMAN JAMES J & CARRIE REDD	1-RB3-3
N11	CORNELL CHARLES D & LINDA J	1-RB2J-152
O11	POLSINELLI FRANK & POLSINELLI KIMBERLY A - TOD	1-RB2J-151
P11	BREIDING DORENE	1-RB2J-149
Q11	CHAMBERLAIN DONALD	1-RB2-20.4
R11	TENNANT DORIS JEAN - TOD	1-RB2J-134
S11	SITKO PAUL M JR & EDWINA	1-RB2J-133
T11	KOWALSKI CHESTER J; TAMA A	1-RB2J-132
U11	SEALS CARLY R & ANDREW J SR	1-RB2J-131
V11	BAUERLE RALPH & VICKI L	1-RB2J-20.8
W11	GHAPHERY BRIAN A; GHAPHERY CHRISTINA W	1-RB2J-20.5
X11	WHEELING PROPERTIES CO; ADDI	1-RB2-18
Y11	TAYLOR JOSEPH WILLIAM	1-RB2-19
Z11	TAYLOR JOSEPH WILLIAM	1-RB1-20
A12	JOSEPH VICKIE J	1-RB2D-35
B12	JOSEPH VICKIE J	1-RB2D-33
C12	PODOLIA SAUNDRA JEAN	1-RB2D-32
D12	MCCARTY BETTY JANE	1-RB2D-31
E12	ABRIGG JOHN C	1-RB2D-30
F12	DAVIS CHAD & JAMI	1-RB2D-30.1
G12	DAVIS CHAD & JAMI	1-RB2D-31.1
H12	DAVIS CHAD & JAMI	1-RB2D-32.1
I12	NERNBERG A RICHARD TRUST 1/2; INT & NERNBERG SUSAN L 1/2 INT	1-RB2J-146
J12	WHEELING PROPERTIES CO	1-RB2J-1
K12	APEX SELF-STORAGE LLC	1-RB2-17.2
L12	APEX SELF STORAGE LLC	1-RB2-37
M12	CRAIN VICTORIA P	1-RB2-22
N12	MEC ENTERPRISES INC	10-W90A-1
O12	BOARD OF COMM OHIO CO	10-W90-52
P12	TEAM SLEDD LLC	10-W90-46
Q12	TEAM SLEDD LLC	10-W90-47
R12	CARROLL PATRICK J & JEAN A	10-W94-1.1
S12	POTTS TAYLOR & KRISTIN POTTS	1-RB2-31.9
T12	POTTS JOHN W & ROSE A	1-RB2-31.8
U12	POTTS JOHN W & R A	1-RB2-31.7
V12	C J RYAN NC	10-W95-109
W12	MARTIN KELLY JO	13-2-16.2
X12	PERONI CONSTRUCTION INC	10-W95-112
Y12	LONG RICHARD E ET UX	13-2-35
Z12	LONG RICHARD E ET UX	13-2-20
A13	NORRIS BRANDON C & CARLIE; LASUER	13-2-21.1
B13	LONG TODD ELI EST	13-2-35.1
C13	GIBSON WILLIAM E	13-2-28
D13	GIBSON WILLIAM A	13-2-28.1
E13	KLUG PEGGY A - TOD	13-2-27
F13	GIBSON DAVID T ET UX	13-2-26

ADJOINING OWNERS TABLE		
TRACT	SURFACE OWNER	TAX PARCEL
G13	YANKO SARA & SCOTT	P/O 13-3-2
H13	WHITE HORSE FARM LLC	P/O 13-3-2
I13	COULLING LOUISE S ET AL	13-3-5.3
J13	COULLING LOUISE S	13-3-5
K13	MCADAMS DUSTIN	12-1B-21.1
L13	MCADAMS ROBERT E & JODY L	12-1B-27.1
M13	MAAS BRIAN J & AMY C - TRUST	13-3-8
N13	CONSOLIDATION COAL COMPANY; MURRAY ENERGY C/O LAND DEPT	13-3-7
O13	HART JOHN J & RENEE A	13-3-11
P13	ARCHEY HEATHER M	13-3-12.12
Q13	ARCHEY OLIVIA V	13-3-12.1
R13	BLACK KENNETH WILLIAM - TOD	13-3-12.9
S13	BLACK BONNIE J TRUST	13-3-12
T13	BLACK BONNIE J TRUST	13-8-2
U13	ROUSH MATTHEW G	13-8-34

12/05/2025

REVISIONS:	COMPANY:			
				
	OPERATOR'S		DAVID REINBEAU MSH	API #:
	WELL #:		205H	47-051-02555
	DISTRICT:		COUNTY:	STATE:
	UNION		MARSHALL	WV
				DATE: 11-06-2025
				DRAWN BY: N. MANO
				SCALE: N/A
				DRAWING NO:
				WELL LOCATION PLAT 8