


LATITUDE 37° 27' 30"

LONGITUDE 81° 35' 00"

WITHIN CIRCLE

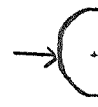

7'5 OGIS topo location

7.5' loc 178 S      15' loc \_\_\_\_\_  
                  0.10 W      (calc.) \_\_\_\_\_

Company \_\_\_\_\_

Farm \_\_\_\_\_

Quad WELCH 7 1/2' INC

County Mc DOWELL

District BROWNS CREEK

WELL LOCATION MAP

File No. 047-0013

SA 100-100000  
1/31/02

A.F. & A.M. Trust


OPERATOR

WESLEYAN

13102  
90

PLAT OF GAS WELL LOCATION  
CITY OF NICHOLS, BROWNS CREEK DISTRICT  
McDOWELL CO. WEST VA

Scale 1" = 200'   
Caber 255721 / Ashborn City Eng'g  
Well Location Shown \* NS 13

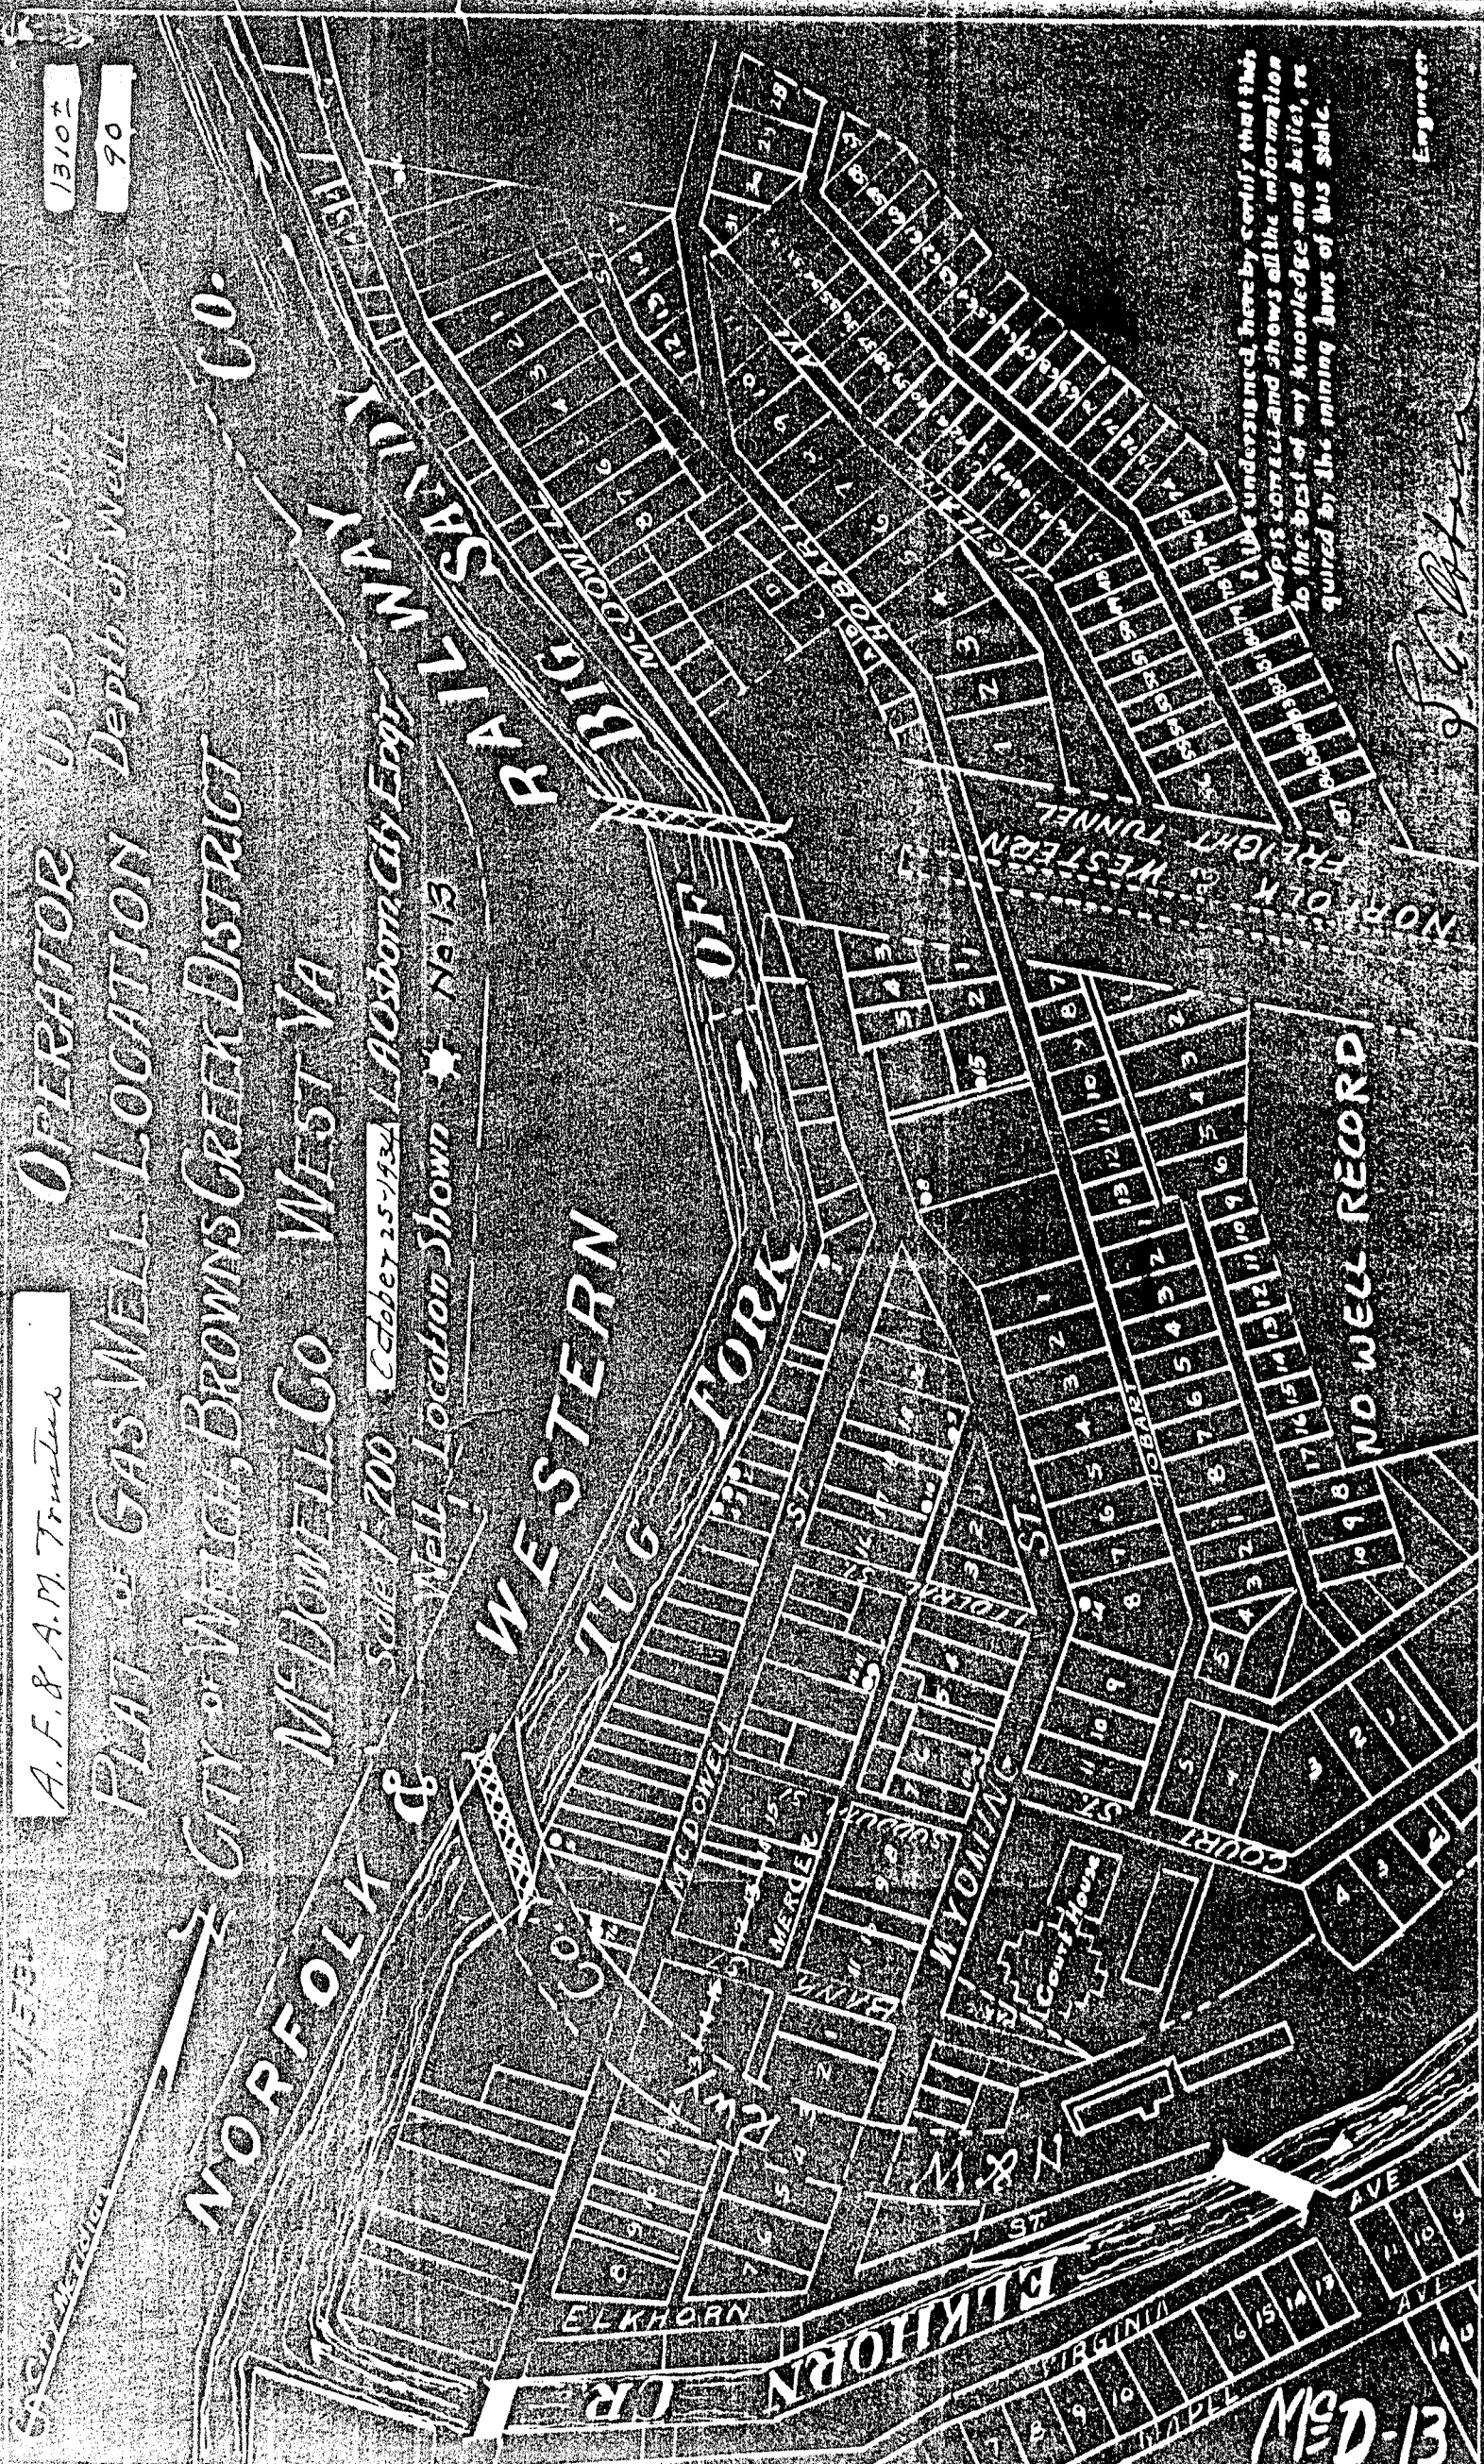

I do hereby certify that this map is correct and shows all the information to the best of my knowledge and belief, required by the mining laws of this State.

Engineer

BI-DM

CITY OF WELCH NO. 13.

McD-13.

By A. F. & A. M. Trustees.

Browns Creek Dist.

(NO PERMIT)