

LATITUDE 37° 27' 30"

89° 35' 00"

LONGITUDE

WITHIN CIRCLE



7'5 OGIS topo location

7.5' loc 1.82 S
0.10 W

15' loc _____
(calc.) _____

Company _____

Farm _____

Quad WELCH 7 1/2'

County Mc DOWELL

District BROWNS CREEK

WELL LOCATION MAP

File No. 047-0022

Bloefield Supply Co.

OPERATOR USGS Elev. Surf. At Well 7295*


Depth of Well 90

PLAT OF GAS WELL LOCATION

CITY OF WELCH, BROWNS CREEK DISTRICT

MCDOWELL CO WEST VA

Scale 1" = 200' LAOSBORN City Engr. Well Location Shown

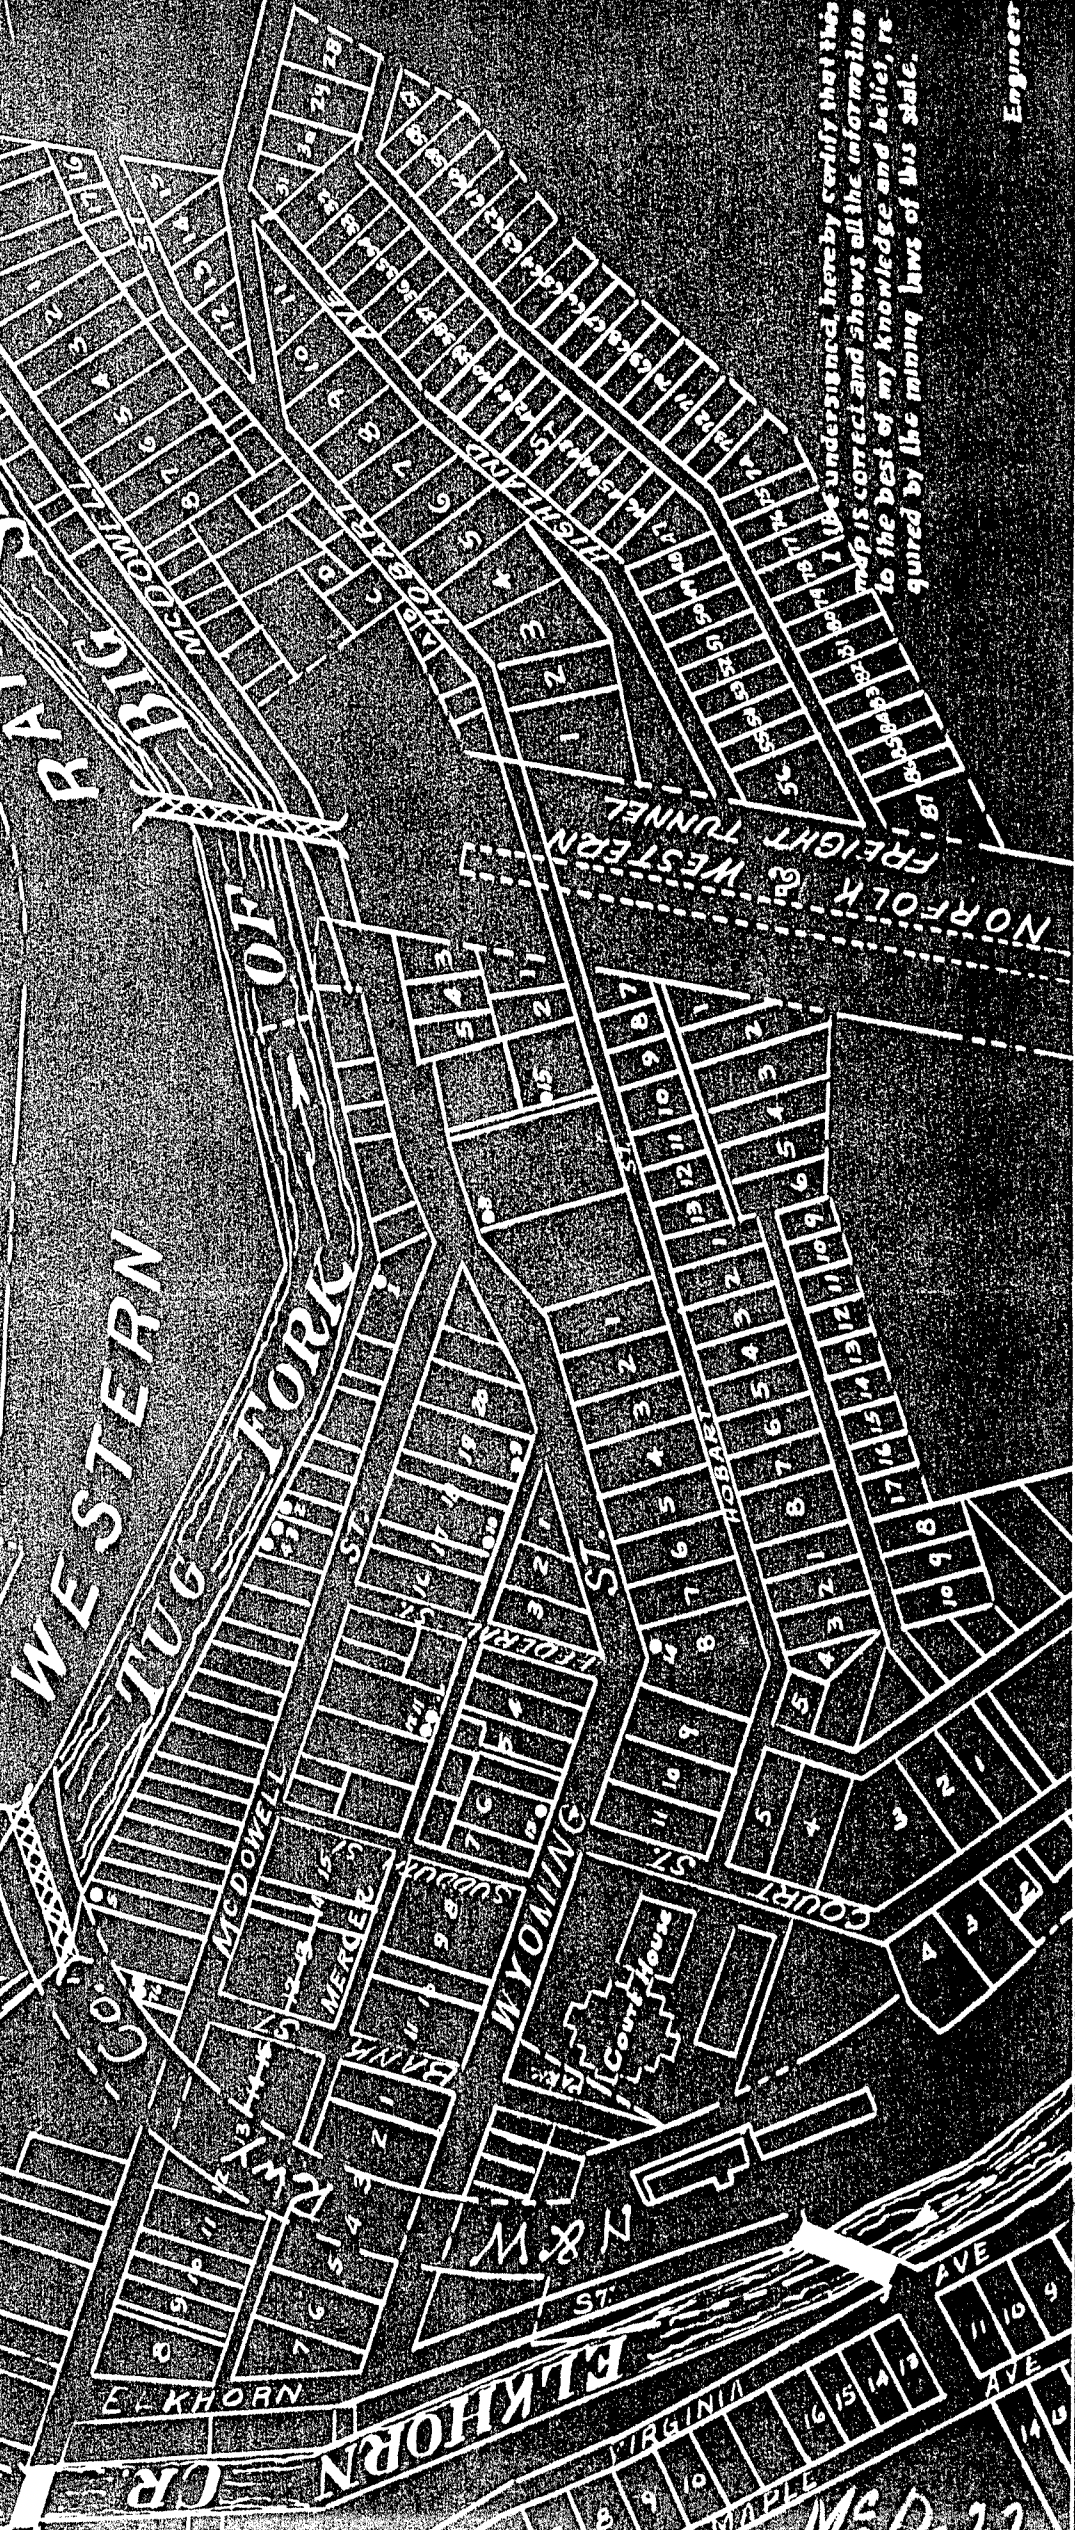

I have understood, hereby certify that this map is correct and shows all the information to the best of my knowledge and belief, required by the mining laws of this state.

Engineer

22-25M

Browns Creek District, McDowell County, W. Va.

Bluefield Supply Co., Bluefield, W. Va.

On Lot, 1/6 acre, at Welch.

Surface and M. R. owned by Bluefield Supply Co., Bluefield, W. Va.

Drilled under permit McDo-22, issued Jan. 2, 1935.

No elevation given.

■ 5" casing, 20'.

Completion reported to Dept. of Mines Jan. 19, 1935.

Well was not shot.

Fresh water (no depth given).

Gas well.

.....(gas)

Top. Bottom.

20