



west virginia department of environmental protection

Office of Oil and Gas
601 57th Street, S.E.
Charleston, WV 25304
(304) 926-0450
fax: (304) 926-0452

Harold D. Ward, Cabinet Secretary
www.dep.wv.gov

Monday, March 8, 2021

WELL WORK PLUGGING PERMIT
Coal Bed Methane Well Plugging

CNX GAS COMPANY LLC
1000 CONSOL ENERGY DR


CANONSBURG, PA 15370

Re: Permit approval for CNGP 5132
47-061-01209-00-00

This well work permit is evidence of permission granted to perform the specified well work at the location described on the attached pages and located on the attached plat, subject to the provisions of Chapter 22 of the West Virginia Code of 1931, as amended, and all rules and regulations promulgated thereunder, and to any additional specific conditions and provisions outlined in the pages attached hereto. Notification shall be given by the operator to the Oil and Gas Inspector at least 24 hours prior to the construction of roads, locations, and/or pits for any permitted work. In addition, the well operator shall notify the same inspector 24 hours before any actual well work is commenced and prior to running and cementing casing. Spills or emergency discharges must be promptly reported by the operator to 1-800-642-3074 and to the Oil and Gas Inspector.

Upon completion of the plugging well work, the above named operator will reclaim the site according to the provisions of WV Code 22-6-30. Please be advised that form WR-38, Affidavit of Plugging and Filling Well, is to be submitted to this office within 90 days of completion of permitted well work, as should form WR-34 Discharge Monitoring Report within 30 days of discharge of pits, if applicable. Failure to abide by all statutory and regulatory provisions governing all duties and operations hereunder may result in suspension or revocation of this permit and, in addition, may result in civil and/or criminal penalties being imposed upon the operators.

Per 35 CSR 4-5.2.g this permit will expire in two (2) years from the issue date unless permitted well work is commenced. If there are any questions, please feel free to contact me at (304) 926- 0450.

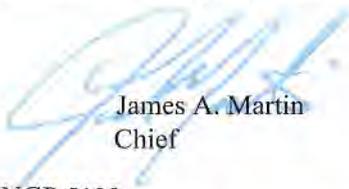

James A. Martin
Chief

Operator's Well Number: CNGP 5132
Farm Name: STATLER, HELEN & JOHN
U.S. WELL NUMBER: 47-061-01209-00-00
Coal Bed Methane Well Plugging
Date Issued: 3/8/2021

H

4706101209P

PERMIT CONDITIONS

West Virginia Code § 22-6-11 allows the Office of Oil and Gas to place specific conditions upon this permit. Permit conditions have the same effect as law. Failure to adhere to the specified permit conditions may result in enforcement action.

CONDITIONS

1. All pits must be lined with a minimum of 20 mil thickness synthetic liner.
2. In the event of an accident or explosion causing loss of life or serious personal injury in or about the well or while working on the well, the well operator or its contractor shall give notice, stating the particulars of the accident or explosion, to the oil and gas inspector and the Chief within twenty-four (24) hours.
3. Well work activities shall not constitute a hazard to the safety of persons.

03/12/2021

1) Date 12-1, 2020
2) Operator's
Well No. 4 left 5
3) API Well No. 47-061 - 01209

STATE OF WEST VIRGINIA
DEPARTMENT OF ENVIRONMENTAL PROTECTION
OFFICE OF OIL AND GAS

APPLICATION FOR A PERMIT TO PLUG AND ABANDON

- 4) Well Type: Oil ___ / Gas x / Liquid injection ___ / Waste disposal ___ /
(If "Gas, Production x or Underground storage ___) Deep ___ / Shallowx
- 5) Location: Elevation 1200 Watershed Dunkard Creek
District Battelle County Monongalia Quadrangle Wadestown
- 6) Well Operator CNX Gas Company LLC 7) Designated Agent Anthony Kendziora
Address 1000 Consol Energy Dr. Address 1000 Consol Energy Dr
Canonsburg, PA 15317 Canonsburg PA 15317
- 8) Oil and Gas Inspector to be notified 9) Plugging Contractor
Name Bryan Harris Name Coastal Drilling East LLC
Address P.O. Box 157 Address 70 Gums springs road
Volga, WV 26238 Morgantown WV 26508

10) Work Order: The work order for the manner of plugging this well is as follows:
See attached

RECEIVED
Office of Oil and Gas

DEC 10 2020

WV Department of
Environmental Protection

Notification must be given to the district oil and gas inspector 24 hours before permitted work can commence.

Work order approved by inspector Bryan Harris Date 12-2-20

Well: 5132 (4L5) Statler

API#: 47-061-01209

District: Battelle

County: Monongalia

Elevation: 1200'

5132 Statler (4L5) Proposed Plugging and Abandonment Procedure

1. Run in and tag TD (910') with wireline or small sandline tools. Confirm TD is inside slotted casing. (Make call to CNX if tagging high to come up with game plan)
2. Once TD has been reached, proceed to fill slotted casing with pea gravel. (1 ton= ~20 Cu. Ft. fill)
3. Once pea gravel has been placed in casing verify top of gravel
4. Once top of pea gravel has been verified TIH with tubing and prepare to cement
5. Place 50' cement plug on top of pea gravel
6. TOOH with cement string
7. Rig up wireline and tag cement plug
8. TOOH and prepare to run Bond Log on 7" casing if Bond Log tool will go to bottom
9. Run Bond Log from top of cement to surface to verify casing is cemented to surface. If cement top is found to not be at surface notify CNX and prepare to pull uncemented casing
10. If cement on 7" is at surface or once uncemented has been pulled prepare to cement well to surface
11. TIH with work string to cement plug and cement well to surface
12. TOOH w/ work string and top off well with cement
13. Install 6"x14' monument (10' below grade, 4' above grade). Monument must contain API#, Well Name, Company Name and Date Plugged

Note: All cement will be Class A. All spacers will be 6% gel

Bryan Harris
12-2-20

RECEIVED
Office of Oil and Gas


DEC 10 2020

WV Department of
Environmental Protection

03/12/2021

Statler (5132) 4L5
Battelle District, Monongalia WV
Original Completion : 9/18/1995
API #47-061-01209
Elevation = 1200'

4706101209

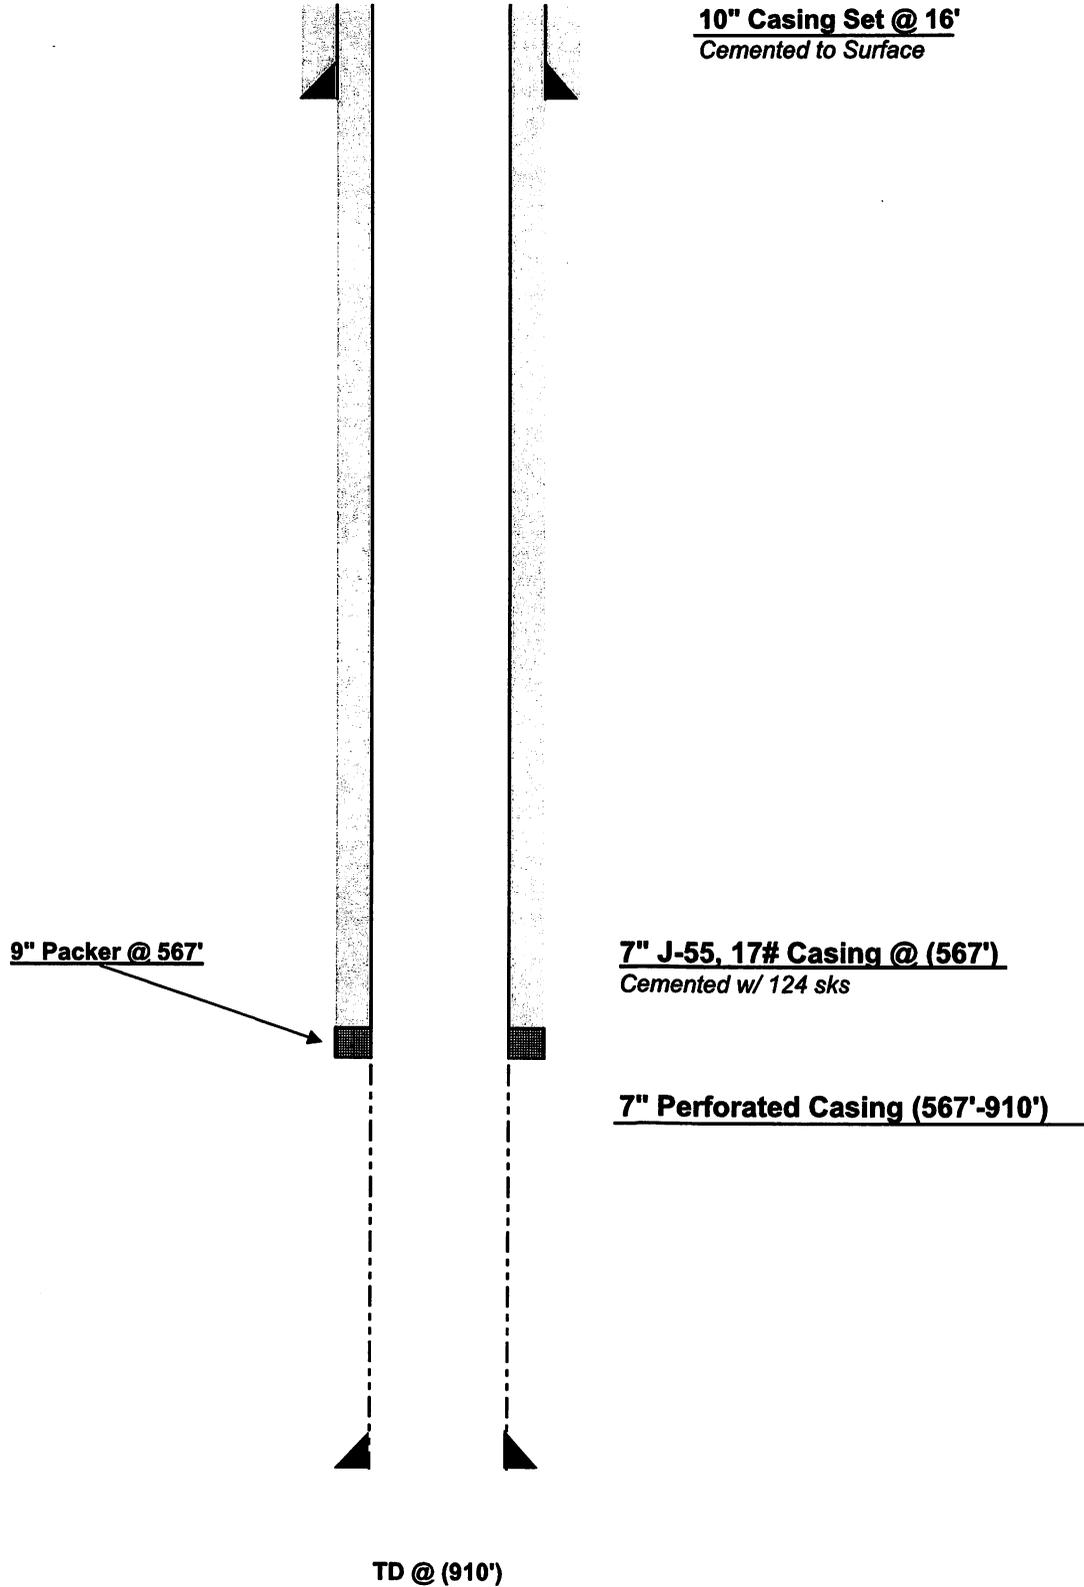

RECEIVED
Office of Oil and Gas

DEC 10 2020

WV Department of
Environmental Protection

03/12/2021

State of West Virginia
Division of Environmental Protection
Section of Oil and Gas

4706101209

Well Operator's Report of Well Work

Farm name: STATLER, HELEN & JOHN Operator Well No.: CNGP 5132

LOCATION: Elevation: 1,208.00 Quadrangle: WADESTOWN

District: BATTELLE County: MONONGALIA
Latitude: 5135 Feet South of 39 Deg. 42Min. 30 Sec.
Longitude 3675 Feet West of 80 Deg. 17 Min. 30 Sec.

Company: CNG PRODUCING COMPANY
ROUTE 2, BOX 698
BRIDGEPORT, WV 26330-0698

Agent: RODNEY J. BIGGS

Inspector: RANDAL MICK
Permit Issued: 09/14/95
Well work Commenced: 9/14/95
Well work Completed: 9/18/95
Verbal Plugging
Permission granted on:
Rotary Cable Rig
Total Depth (feet)
Fresh water depths (ft) 65'
Salt water depths (ft) None

Is coal being mined in area (Y/N)?
Coal Depths (ft): 906 - 916

Casing & Tubing	Used in Drilling	Left in Well	Cement Fill Up Cu. Ft.
Size			
10"		16'	2 sks
7"		910'	124 sks.

OPEN FLOW DATA

Producing formation Pittsburgh G08 Pay zone depth (ft) 906
Gas: Initial open flow 0 MCF/d Oil: Initial open flow Bbl/d
Final open flow 0 MCF/d Final open flow Bbl/d
Time of open flow between initial and final tests Hours
Static rock Pressure 0 psig (surface pressure) after Hours

Second producing formation Pay zone depth (ft)
Gas: Initial open flow MCF/d Oil: Initial open flow Bbl/d
Final open flow MCF/d Final open flow Bbl/d
Time of open flow between initial and final tests Hours
Static rock Pressure psig (surface pressure) after Hours

NOTE: ON BACK OF THIS FORM PUT THE FOLLOWING: 1). DETAILS OF PERFORATED INTERVALS, FRACTURING OR STIMULATING, PHYSICAL CHANGE, ETC. 2). THE WELL LOG WHICH IS A SYSTEMATIC DETAILED GEOLOGICAL RECORD OF ALL FORMATIONS, INCLUDING COAL ENCOUNTERED BY THE WELLBORE

For: Rodney J. Biggs
CNG PRODUCING COMPANY

By: Rodney J. Biggs, Production Manager, Appalachian Region


Date: 10/29/97

RECEIVED
Office of Oil and Gas

DEC 10 2020

WV Department of Environmental Protection


03/12/2021

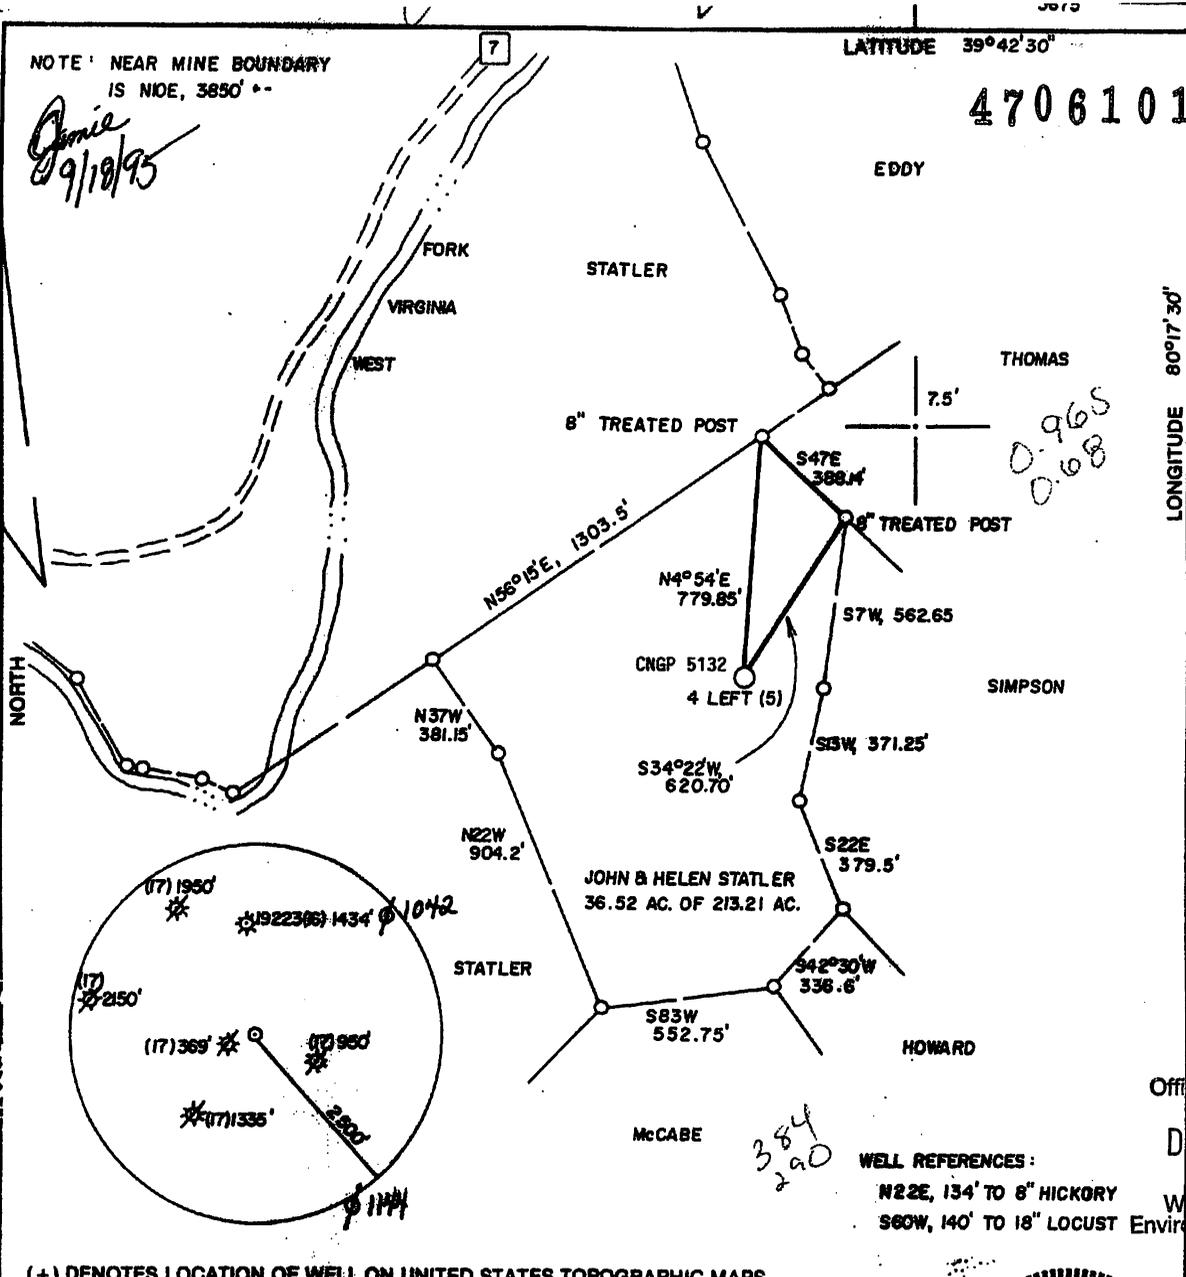

(+) DENOTES LOCATION OF WELL ON UNITED STATES TOPOGRAPHIC MAPS

FILE NO. _____
 DRAWING NO. _____
 SCALE 1" = 500'
 MINIMUM DEGREE OF ACCURACY 1 IN 2500
 PROVEN SOURCE OF ELEVATION B.M. 3200' NW. AT ELEV. 1002'

I THE UNDERSIGNED, HEREBY CERTIFY THAT THIS PLAT IS CORRECT TO THE BEST OF MY KNOWLEDGE AND BELIEF AND SHOWS ALL THE INFORMATION REQUIRED BY LAW AND THE REGULATIONS ISSUED AND PRESCRIBED BY THE DEPARTMENT OF ENERGY.
 (SIGNED) J. Michael Evans
 R.P.E. _____ L.L.S. 900

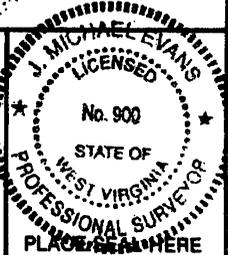

STATE OF WEST VIRGINIA
 DEPARTMENT OF ENERGY
 OIL AND GAS DIVISION

DATE APRIL 12 19 95
 OPERATOR'S WELL NO. CNGP 5132
 API WELL NO. _____

WELL TYPE: OIL GAS LIQUID INJECTION WASTE DISPOSAL
 (IF "GAS,") PRODUCTION STORAGE DEEP SHALLOW

LOCATION: ELEVATION 1208' WATER SHED WEST VIRGINIA FORK
 DISTRICT BATTELLE COUNTY MONONGALIA
 QUADRANGLE WADESTOWN 7.5' Mane NE

SURFACE OWNER JOHN & HELEN STATLER ACREAGE 213.21
 OIL & GAS ROYALTY OWNER _____ LEASE ACREAGE _____
 LEASE NO. _____

PROPOSED WORK: DRILL CONVERT DRILL DEEPER REDRILL FRACTURE OR STIMULATE PLUG OFF OLD FORMATION PERFORATE NEW FORMATION OTHER PHYSICAL CHANGE IN WELL (SPECIFY) PRODUCE METHANE GAS
THROUGH E. A. C. C. MINE VENT

PLUG AND ABANDON CLEAN OUT AND REPLUG

TARGET FORMATION PITTSBURGH 608 ESTIMATED DEPTH 906'
 WELL OPERATOR CNG PRODUCING COMPANY DESIGNATED AGENT RODNEY J. BIGGS
 ADDRESS RT. 2, BOX 698 ADDRESS RT. 2, BOX 698
BRIDGEPORT, WV 26330 6-6 382 BRIDGEPORT, WV 26330

COUNTY NAME _____ PERMIT _____

03/12/2021

1) Date: 9/8/95 4706101209P
2) Operator's well number
CNGP 5132
3) API Well No: 47 - 061 - 1209-C
44-5 State - County - Permit

STATE OF WEST VIRGINIA
DIVISION OF ENVIRONMENTAL PROTECTION, OFFICE OF OIL AND GAS

NOTICE AND APPLICATION FOR A WELL WORK PERMIT

4) Surface Owner(s) to be served:
(a) Name Helen H. & John Statler
Address HC 67, Box 75
Wadestown, WV 26589
(b) Name _____
Address _____
(c) Name _____
Address _____
6) Inspector Mr. Randall Mick
Address 111 Blackshere Dr.
Mannington, WV 26582
Telephone (304) 986-3324

5) (a) Coal Operator:
Name _____
Address _____
(b) Coal Owner(s) with Declaration
Name _____
Address _____
Name _____
Address _____
(c) Coal Lessee with Declaration
Name _____
Address _____

TO THE PERSON(S) NAMED ABOVE TAKE NOTICE THAT:

RECEIVED
Office of Oil and Gas

DEC 10 2020

WV Department of
Environmental Protection

_____ Included is the lease or leases or other continuing contract or contracts by which I hold the right to extract oil and gas OR
X Included is the information required by Chapter 22B, Article 1, Section 8(d) of the Code of West Virginia (see page 2)

I certify that as required under Chapter 22B of the West Virginia Code I have served copies of this notice and application, a location plat, and accompanying documents pages 1 through _____ on the above named parties, by:
X Personal Service (Affidavit attached)
_____ Certified Mail (Postmarked postal receipt attached)
_____ Publication (Notice of Publication attached)

I have read and understand Chapter 22B and 38 CSR 11-18, and I agree to the terms and conditions of any permit issued under this application.
I certify under penalty of law that I have personally examined and am familiar with the information submitted on this application form and all attachments, and that based on my inquiry of those individuals immediately responsible for obtaining the information, I believe that the information is true, accurate, and complete.

I am aware that there are significant penalties for submitting false information, including the possibility of fine and imprisonment.

Well Operator CNG Producing Company
By: Rodney J. Biggs
Its: Designated Agent - Production Manager, Appalachian Region
Address Crosswind Corp. Park, Rt. 2, Box 698
Bridgeport, WV 26330
Telephone (304) 623-8840

Subscribed and sworn before me this 11th day of September, 1995

Nancy D. Colton
My commission expires 09-26-2003

Nancy D. Colton Notary Public



061-1209-C

4706101209

FORM WW-2B

Page ___ of ___

STATE OF WEST VIRGINIA
DEPARTMENT OF ENERGY, DIVISION OF OIL AND GAS
WELL WORK PERMIT APPLICATION

Issued 09/14/95
Expires 09/14/97

- 1) Well Operator: CNG Producing Company
- 2) Operator's Well Number: CNGP 5132 3) Elevation: 1208'
- 4) Well type: (a) Oil ___ / or Gas X /
(b) If Gas: Production ___ / Underground Storage ___
Deep ___ / Shallow X /
- Proposed Target Formation(s): Pittsburgh ²²⁹ GOB
- Proposed Total Depth: 906 feet
- Approximate fresh water strata depths: 65'
- Approximate salt water depths: None
- 9) Approximate coal seam depths: Waynesburg 670-675, Sewickley 850-854, Redstone 905-907
- 10) Does land contain coal seams tributary to active mine? Yes X / No ___
- 11) Proposed Well Work: Connect an existing coal mine GOB Vent Hole for production.
- 12)

2108U

CASING AND TUBING PROGRAM

TYPE	SPECIFICATIONS			FOOTAGE INTERVALS		CEMENT
	Size	Grade	Weight per ft.	For drilling	Left in well	
Conductor	10"				16'	2 sks
Fresh Water						
Coal						
Intermediate						
Production	7"	J-55	17		910'	724 sks
Tubing						
Liners						

PACKERS : Kind Parmaco Anchor
Sizes 9"
Depths set 567'

01667
39

For Division of Oil and Gas Use Only

Fee(s) paid: Well Work Permit Reclamation Fund WPCP
Agent

RECEIVED
Office of Oil and Gas

DEC 10 2020

WV Department of
Environmental Protection

03/12/2021

1) Date: 12-1-2020
2) Operator's Well Number

4 left 5

3) API Well No.: 47 - 061 - 01209

**STATE OF WEST VIRGINIA
DEPARTMENT OF ENVIRONMENTAL PROTECTION, OFFICE OF OIL AND GAS
NOTICE OF APPLICATION TO PLUG AND ABANDON A WELL**

<p>4) Surface Owner(s) to be served:</p> <p>(a) Name CNX Land LLC Address 1000 CONSOL Energy Drive Canonsburg, PA 15317</p> <p>(b) Name _____ Address _____</p> <p>(c) Name _____ Address _____</p> <p>6) Inspector Bryan Harris Address P.O. Box 157 Volga, WV 26238 Telephone 304-552-3874</p>	<p>5) (a) Coal Operator</p> <p>Name _____ Address _____</p> <p>(b) Coal Owner(s) with Declaration</p> <p>Name Phoenix Energy Resources LLC Address 803 Quail Vally Drive Princeton WV, 24640</p> <p>Name CNX Land LLC Address 1000 CONSOL Energy Drive Canonsburg, PA 15317</p> <p>(c) Coal Lessee with Declaration</p> <p>Name _____ Address _____</p>
--	---

TO THE PERSONS NAMED ABOVE: You should have received this Form and the following documents:

- (1) The application to Plug and Abandon a Well on Form WW-4B, which sets out the parties involved in the work and describes the well its and the plugging work order; and
- (2) The plat (surveyor's map) showing the well location on Form WW-6.


The reason you received these documents is that you have rights regarding the application which are summarized in the instructions on the reverses side. However, you are not required to take any action at all.

Take notice that under Chapter 22-6 of the West Virginia Code, the undersigned well operator proposes to file or has filed this Notice and Application and accompanying documents for a permit to plug and abandon a well with the Chief of the Office of Oil and Gas, West Virginia Department of Environmental Protection, with respect to the well at the location described on the attached Application and depicted on the attached Form WW-6. Copies of this Notice, the Application, and the plat have been mailed by registered or certified mail or delivered by hand to the person(s) named above (or by publication in certain circumstances) on or before the day of mailing or delivery to the Chief.

Well Operator CNX Gas Company LLC
By: Raymond Hoon
Its: Senior Project Manager
Address 1000 Consol Energy Dr
Canonsburg, PA 15317
Telephone 724-485-4000

Subscribed and sworn before me this 23RD day of December 2020

[Signature]
My Commission Expires _____

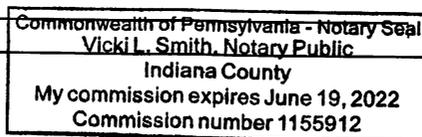

Notary Public

RECEIVED
Office of Oil and Gas

DEC 10 2020

Oil and Gas Privacy Notice

WV Department of Environmental Protection

The Office of Oil and Gas processes your personal information for regulatory purposes and phone number, as a part of our regulatory duties. Your personal information may be disclosed to other State agencies or third parties in the normal course of business or as needed to comply with statutory or regulatory requirements, including Freedom of Information Act requests. Our office will appropriately secure your personal information. If you have any questions about our use of your personal information, please contact DEP's Chief Privacy Officer at depprivacyofficer@wv.gov.

03/12/2021

7020 0090 0002 1681 0963

U.S. Postal Service™
CERTIFIED MAIL® RECEIPT
Domestic Mail Only

For delivery information, visit our website at www.usps.com®.

Princeton, WV 24740

Certified Mail Fee	\$3.55
Extra Services & Fees (check box, add fee as appropriate)	\$0.00
<input type="checkbox"/> Return Receipt (hardcopy)	\$0.00
<input type="checkbox"/> Return Receipt (electronic)	\$0.00
<input type="checkbox"/> Certified Mail Restricted Delivery	\$0.00
<input type="checkbox"/> Adult Signature Required	\$0.00
<input type="checkbox"/> Adult Signature Restricted Delivery	\$0.00

Postage	\$2.60
Total Postage and Fees	\$6.15

Sent To Phonny Energy
 Street and Apt. No., or PO Box No.
 City, State, ZIP+4®

PS Form 3800, April 2015 PSN 7530-02-000-9047 See Reverse for Instructions

0518 12
 Postmark Here
 DEC - 3 2020
 12/03/2020

7019 1120 0001 5856 2938

U.S. Postal Service™
CERTIFIED MAIL® RECEIPT
Domestic Mail Only

4706101209P

For delivery information, visit our website at www.usps.com®.

Canonsburg, PA 15317

Certified Mail Fee	\$3.55
Extra Services & Fees (check box, add fee as appropriate)	\$0.00
<input type="checkbox"/> Return Receipt (hardcopy)	\$0.00
<input type="checkbox"/> Return Receipt (electronic)	\$0.00
<input type="checkbox"/> Certified Mail Restricted Delivery	\$0.00
<input type="checkbox"/> Adult Signature Required	\$0.00
<input type="checkbox"/> Adult Signature Restricted Delivery	\$0.00

Postage	\$1.40
Total	\$4.95

Street Mike Holiday CNX Land LLC
RCPC LLC (4L5, 6L4)
 City 1000 CONSOL Energy Drive
Canonsburg, PA 15317

PS Instructions

0518 55
 Postmark Here
 MCMURRAY PA
 DEC - 3 2020
 12/03/2020
 15317

RECEIVED
Office of Oil and Gas

DEC 10 2020

WV Department of
Environmental Protection

03/12/2021

WW-9
(5/16)

4706101209P

API Number 47 - 061 - 01209
Operator's Well No. 4 left 5

STATE OF WEST VIRGINIA
DEPARTMENT OF ENVIRONMENTAL PROTECTION
OFFICE OF OIL AND GAS
FLUIDS/ CUTTINGS DISPOSAL & RECLAMATION PLAN

Operator Name CNX Gas Company, LLC OP Code 494458046

Watershed (HUC 10) Dunkard Creek Quadrangle Wadestown

Do you anticipate using more than 5,000 bbls of water to complete the proposed well work? Yes No

Will a pit be used? Yes No

If so, please describe anticipated pit waste: _____

Will a synthetic liner be used in the pit? Yes No If so, what ml.? _____

Proposed Disposal Method For Treated Pit Wastes:

- Land Application (if selected provide a completed form WW-9-GPP)
- Underground Injection (UIC Permit Number _____)
- Reuse (at API Number _____)
- Off Site Disposal (Supply form WW-9 for disposal location)
- Other (Explain Waste Management or Ryan Environmental will use Vacuum trucks and properly dispose of any fluid or waste return)

Will closed loop system be used? If so, describe: no

Drilling medium anticipated for this well (vertical and horizontal)? Air, freshwater, oil based, etc. na

-If oil based, what type? Synthetic, petroleum, etc. na

Additives to be used in drilling medium? na

Drill cuttings disposal method? Leave in pit, landfill, removed offsite, etc. na

-If left in pit and plan to solidify what medium will be used? (cement, lime, sawdust) na

-Landfill or offsite name/permit number? na

Permittee shall provide written notice to the Office of Oil and Gas of any load of drill cuttings or associated waste rejected at any West Virginia solid waste facility. The notice shall be provided within 24 hours of rejection and the permittee shall also disclose where it was properly disposed.

I certify that I understand and agree to the terms and conditions of the GENERAL WATER POLLUTION PERMIT issued on April 1, 2016, by the Office of Oil and Gas of the West Virginia Department of Environmental Protection. I understand that the provisions of the permit are enforceable by law. Violations of any term or condition of the general permit and/or other applicable law or regulation can lead to enforcement action.

I certify under penalty of law that I have personally examined and am familiar with the information submitted on this application form and all attachments thereto and that, based on my inquiry of those individuals immediately responsible for obtaining the information, I believe that the information is true, accurate, and complete. I am aware that there are significant penalties for submitting false information, including the possibility of fine or imprisonment.

Company Official Signature *Raymond Hoon*

Company Official (Typed Name) Raymond Hoon

Company Official Title Senior Project Manager

RECEIVED
Office of Oil and Gas

Subscribed and sworn before me this 3RD day of December, 2020

DEC 10 2020

Vicki L. Smith

Commonwealth of Pennsylvania - Notary Seal
Vicki L. Smith, Notary Public
Indiana County
My commission expires June 19, 2022
Commission number 1155912

Notary Public

WV Department of
Environmental Protection

My commission expires _____

03/12/2021

Member, Pennsylvania Association of Notaries

Proposed Revegetation Treatment: Acres Disturbed 1.6 acres Prevegetation pH _____

Lime 2-3 Tons/acre or to correct to pH _____

Fertilizer type 10-20-20 or equivalent

Fertilizer amount 500 lbs/acre

Mulch hay or straw 2 Tons/acre

Seed Mixtures

Temporary		Permanent	
Seed Type	lbs/acre	Seed Type	lbs/acre
Tall Fescue	40	Tall Fescue	40
Landino Clover	5	Landino Clover	5

Attach:

Maps(s) of road, location, pit and proposed area for land application (unless engineered plans including this info have been provided). If water from the pit will be land applied, provide water volume, include dimensions (L, W, D) of the pit, and dimensions (L, W), and area in acres, of the land application area.

Photocopied section of involved 7.5' topographic sheet.

Plan Approved by: Bryan Harris


Comments: _____

Title: Inspector

Date: 12-2-20

Field Reviewed? () Yes (X) No

RECEIVED
Office of Oil and Gas
DEC 10 2020
WV Department of
Environmental Protection

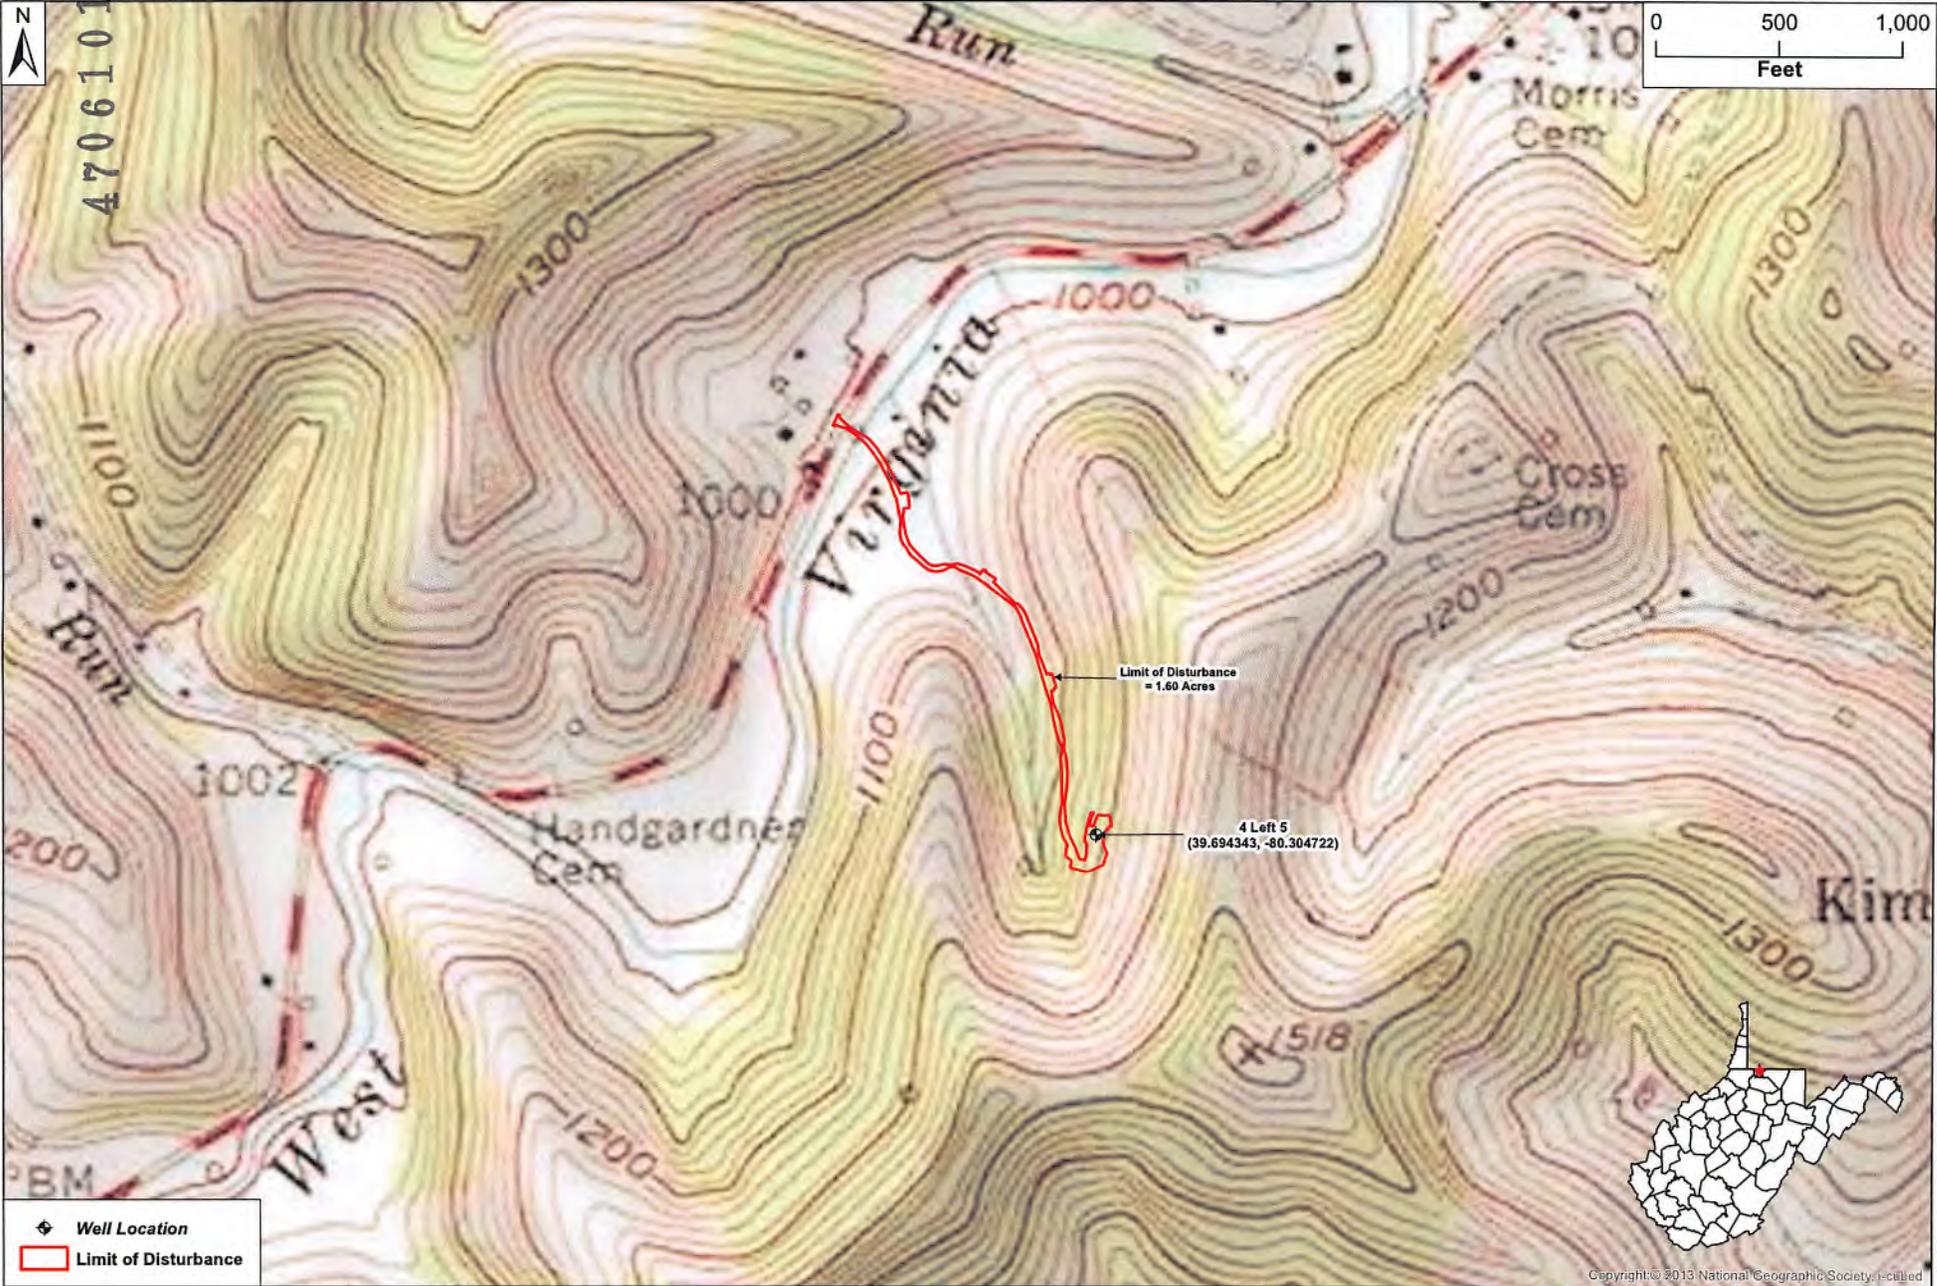

4706101209P



4 Left 5 (005132) Well Head
 Site Location Topographic Map
 Monongalia County, West Virginia



Date: 11/19/21
 By: J. Stascak

Copyright © 2013 National Geographic Society. All rights reserved.



West Virginia Department of Environmental Protection
Office of Oil and Gas
WELL LOCATION FORM: GPS

API: 4706101209 WELL NO.: 005132

FARM NAME: Statler Helen, John

RESPONSIBLE PARTY NAME: CNX

COUNTY: Monongalia DISTRICT: Battelle

QUADRANGLE: Wadestown

SURFACE OWNER: CNX Land LLC

ROYALTY OWNER: CNX Land LLC

UTM GPS NORTHING: 4394064.20

UTM GPS EASTING: 559612.76 GPS ELEVATION: 1199.75

The Responsible Party named above has chosen to submit GPS coordinates in lieu of preparing a new well location plat for a plugging permit or assigned API number on the above well. The Office of Oil and Gas will not accept GPS coordinates that do not meet the following requirements:

1. Datum: NAD 1983, Zone: 17 North, Coordinate Units: meters, Altitude: height above mean sea level (MSL) – meters.
2. Accuracy to Datum – 3.05 meters
3. Data Collection Method:

Survey grade GPS : Post Processed Differential _____

Real-Time Differential

Mapping Grade GPS _____ : Post Processed Differential _____

Real-Time Differential _____

4. Letter size copy of the topography map showing the well location.

I the undersigned, hereby certify this data is correct to the best of my knowledge and belief and shows all the information required by law and the regulations issued and prescribed by the Office of Oil and Gas.

[Signature]
Signature

Project Manager
Title

12-3-20
Date

03/12/2021

RECEIVED
Office of Oil and Gas
DEC 10 2020
WV Department of
Environmental Protection