

Well# SC-6A
HUNDRED WV, PA 7.5' Quad
Scale: 1" = 500'

RECEIVED
Office of Oil and Gas

APR 07 2025

WV Department of
Environmental Protection



Well# SC-6A

1400

1300

1200

300

Access Road

04/18/2025

Well# SC-6A

1000000 WV, PA 7.5' Quad

Scale: 1" = 2000'

RECEIVED
Office of Oil and Gas

APR 07 2025

WV Department of
Environmental Protection

BATTLE


Well# SC-6A

Saint Leo

BM
1095

Access Road

04/18/2025

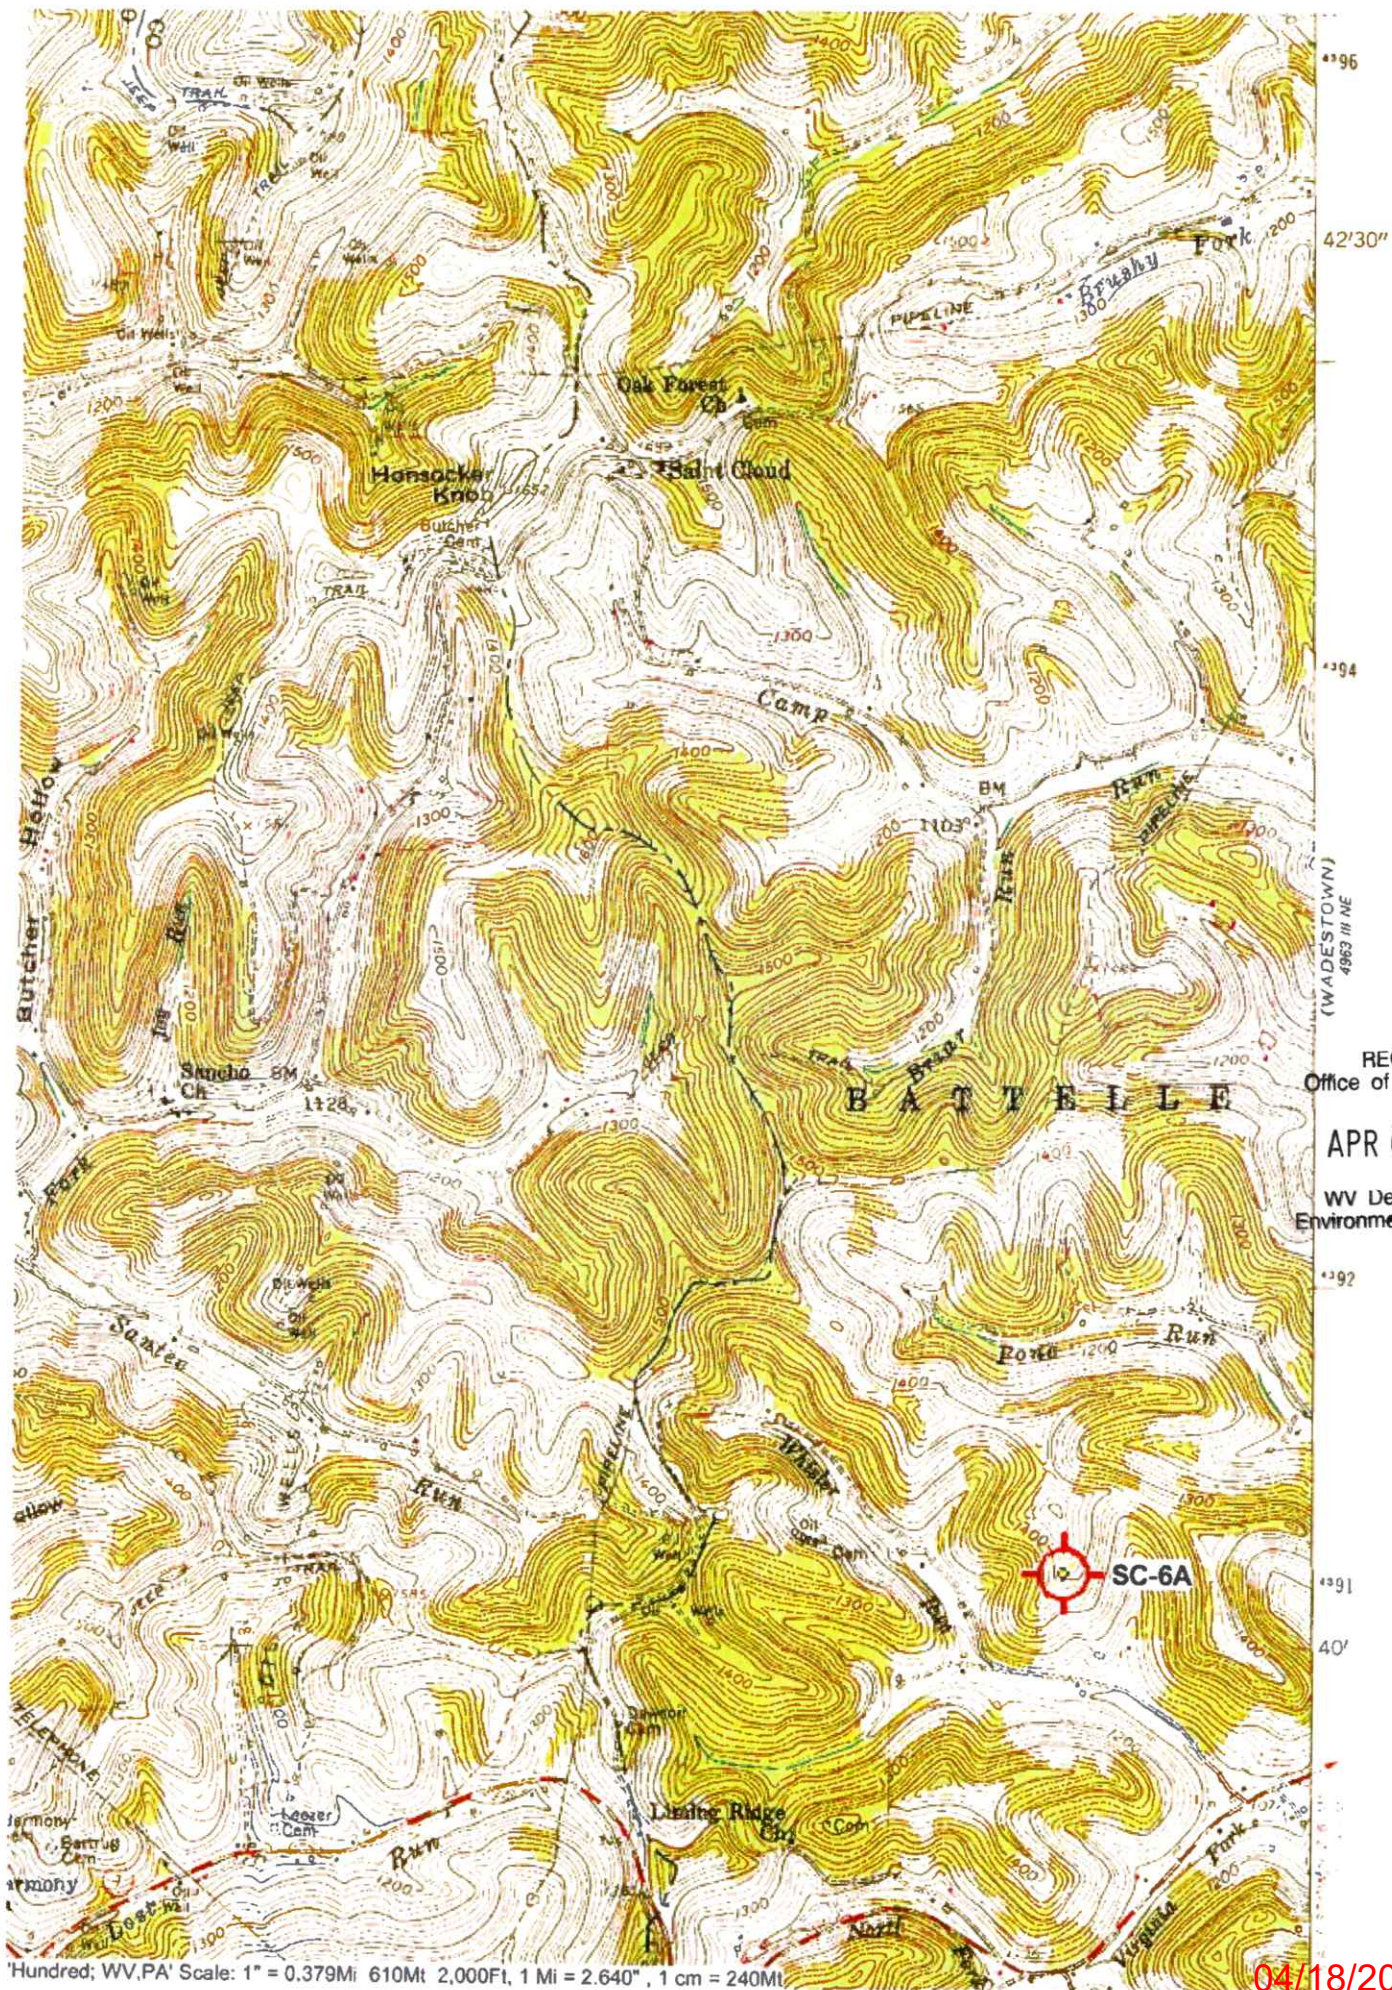




RECEIVED
Office of Oil and Gas

APR 07 2025

WV Department of
Environmental Protection

'Hundred; WV,PA' Scale: 1" = 0.379Mi 610M 2,000Ft, 1 Mi = 2.640", 1 cm = 240M

04/18/2025

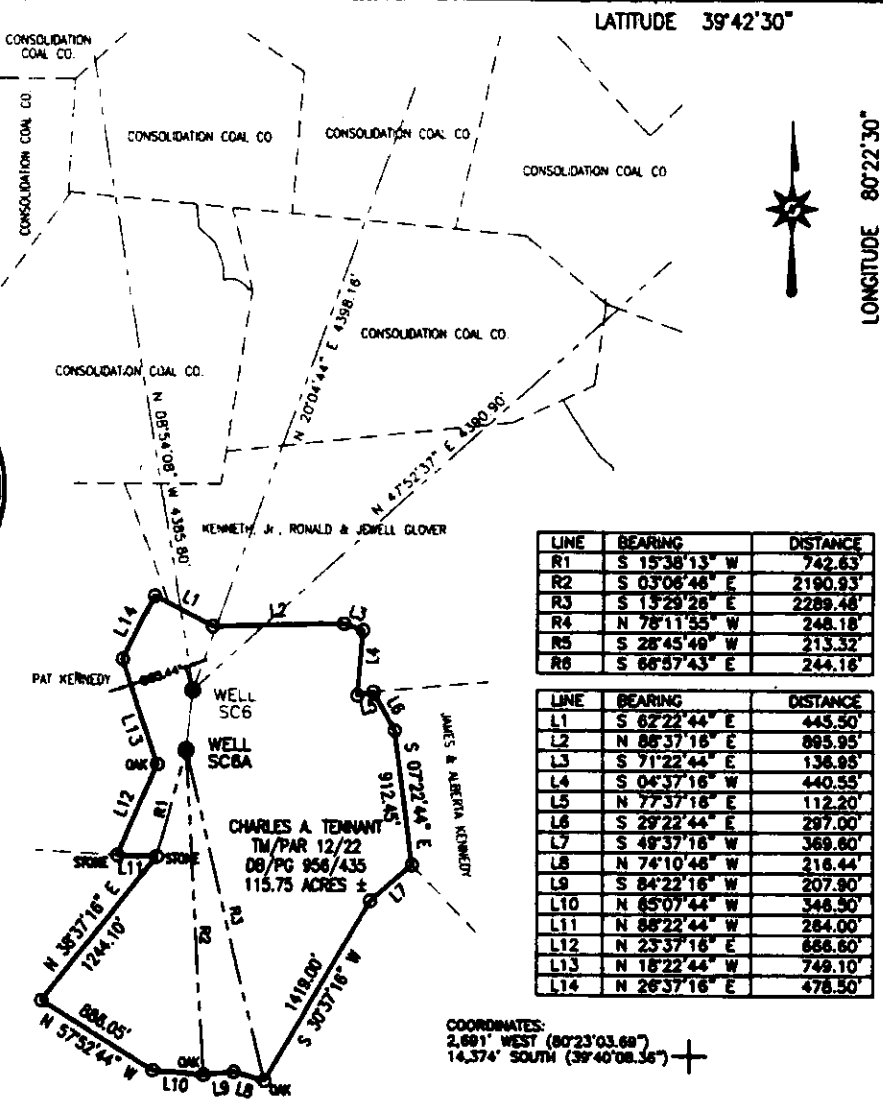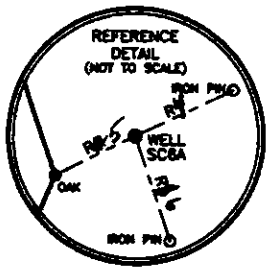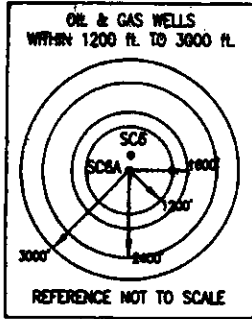

LINE	BEARING	DISTANCE
R1	S 15°38'13" W	742.63'
R2	S 03°06'46" E	2190.93'
R3	S 13°29'26" E	2289.48'
R4	N 78°11'55" W	248.18'
R5	S 28°45'48" W	213.32'
R6	S 66°57'43" E	244.16'

LINE	BEARING	DISTANCE
L1	S 62°22'44" E	445.50'
L2	N 86°37'16" E	895.95'
L3	S 71°22'44" E	136.98'
L4	S 04°37'16" W	440.55'
L5	N 77°37'16" E	112.20'
L6	S 29°22'44" E	297.00'
L7	S 49°37'16" W	369.60'
L8	N 74°10'48" W	216.44'
L9	S 84°22'16" W	207.90'
L10	N 65°07'44" W	346.50'
L11	N 86°22'44" W	284.00'
L12	N 23°37'16" E	686.60'
L13	N 16°22'44" W	749.10'
L14	N 26°37'16" E	476.50'

COORDINATES:
2,691' WEST (80°23'03.68")
14,374' SOUTH (39°40'08.36")



- NOTES:
1. THERE ARE NO OCCUPIED DWELLINGS WITHIN 200' OF PROPOSED WELL.
 2. PROPOSED WELL IS GREATER THAN 100' FROM THE MINERAL LINE.

I, THE UNDERSIGNED, HEREBY CERTIFY THAT THIS PLAN IS CORRECT TO THE BEST OF MY KNOWLEDGE AND BELIEF AND SHOWS ALL THE INFORMATION REQUIRED BY LAW AND THE REGULATIONS ISSUED AND PRESCRIBED BY THE DEPARTMENT OF ENERGY.

P.S. No. 2000 George D. Six

(+) DENOTES LOCATION OF WELL ON UNITED STATES TOPOGRAPHIC MAPS
DATE JUNE 14 20 07
OPERATOR'S WELL NO. SC6A
API WELL NO. 47-061-01568-C
STATE COUNTY PERMIT

MINIMUM SCALE OF ACCURACY: 1/2500 FILE NO.: SC6A
SCALE: 1" = 1000'
PROVIDE SOURCE OF ELEVATION: U.S.G.S. MONUMENT - THOMAS 1498.81'

STATE OF WEST VIRGINIA
DIVISION OF ENVIRONMENTAL PROTECTION
OFFICE OF OIL AND GAS



WELL TYPE: OIL ☒ GAS ☐ LIQUID ☐ WATER ☐ "GAS" PRODUCTION ☒ STORAGE ☐ DEEP ☐ SHALLOW ☒

LOCATION: ELEVATION: 1418.56' WATERBORN: WHISLER RUN
DISTRICT: BATTELLE COUNTY: MONONGALIA QUADRANGLE: HUNDRED, WV 7.5'

SURFACE OWNER: CHARLES A. TENNANT ACRES: 115.75±
ROYALTY OWNER: SEE ATTACHED LEASE ACRES: _____
PROPOSED WORK: _____ LEASE NO.: _____

DRAW: ☒ CONVERT: _____ DRILL DEEPER: _____ REDRILL: _____ FRACTURE OR STIMULACE: _____ PLUG OFF OLD: _____
FORMATION: _____ PERFORM NEW FORMATION: _____ PLUG AND ABANDON: _____ CLEAN OUT AND REPLUG: _____ OVER: _____
PHYSICAL CHANGE IN WELL (SPECIFY): NONE TARGET FORMATION: PITTSBURGH/SEWICKLEY
ESTIMATED DEPTH: 1229'±

WELL OPERATOR: CNX Gas Company LLC DESIGNATED AGENT: JOHN H. JOHNSTON
ADDRESS: 2481 JOHN NASH BLVD., BLUEFIELD, WV 24701 ADDRESS: BANK ONE CENTER, PO BOX 1588, CHARLESTON, WV 25326-1588

04/18/2025

WW-7
8-30-06

RECEIVED
Office of Oil and Gas

APR 07 2025

WV Department of
Environmental Protection



West Virginia Department of Environmental Protection
Office of Oil and Gas

WELL LOCATION FORM: GPS

API: 47-061-01558 WELL NO.: SC-6A

FARM NAME: CHARLES A. TENNANT

RESPONSIBLE PARTY NAME: WEST VIRGINIA LAND RESOURCES INC.

COUNTY: MONONGALIA DISTRICT: BATTELLE

QUADRANGLE: HUNDRED W.VA, PA

SURFACE OWNER: CHARLES ALAN TENNANT

ROYALTY OWNER: _____

UTM GPS NORTHING: 4,391,199 m

UTM GPS EASTING: 552,808 m GPS ELEVATION: 433 m

The Responsible Party named above has chosen to submit GPS coordinates in lieu of preparing a new well location plat for a plugging permit or assigned API number on the above well. The Office of Oil and Gas will not accept GPS coordinates that do not meet the following requirements:

1. Datum: NAD 1983, Zone: 17 North, Coordinate Units: meters, Altitude: height above mean sea level (MSL) meters.
2. Accuracy to Datum 3.05 meters
3. Data Collection Method:

Survey grade GPS X : Post Processed Differential

Real-Time Differential X

Mapping Grade GPS : Post Processed Differential _____

Real-Time Differential _____

4. Letter size copy of the topography map showing the well location.

I the undersigned, hereby certify this data is correct to the best of my knowledge and belief and shows all the information required by law and the regulations issued and prescribed by the Office of Oil and Gas.

Signature

Title

JANUARY 13, 2025

Date

04/18/2025