

FILE #: NNE20  
DRAWING #: 3050  
SCALE: PLAT: 1" = 2000'  
TICK: 1" = 2000'


MINIMUM DEGREE OF ACCURACY: 1/200

PROVEN SOURCE OF ELEVATION: SUBMETER MAPPING GRADE GPS

I, THE UNDERSIGNED, HEREBY CERTIFY THAT THIS PLAT IS CORRECT TO THE BEST OF MY KNOWLEDGE AND BELIEF AND SHOWS ALL THE INFORMATION REQUIRED BY LAW AND THE REGULATIONS ISSUED AND PRESCRIBED BY THE DEPARTMENT OF ENVIRONMENTAL PROTECTION.

Signed:

L.L.S. #2124 : Ernest J. Benchek III

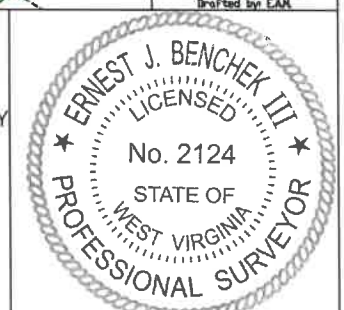

(+) DENOTES LOCATION OF WELL ON UNITED STATES TOPOGRAPHIC MAPS WVDEP

OFFICE OF OIL & GAS  
601 57TH STREET  
CHARLESTON, WV 25304

Well Type:  Oil  Waste Diposal  Production  Deep  
 Gas  Liquid Injection  Storage  Shallow

WATERSHED: UPPER MONONGAHELA RIVER

COUNTY/DISTRICT: MONONGALIA / CLAY

SURFACE OWNER: ALAN SULLIVAN

OIL & GAS ROYALTY OWNER: ALAN SULLIVAN

LEASE NUMBERS:

DATE: OCTOBER 18, 2022

OPERATOR'S WELL #: SULLIVAN 5H

API WELL #: 47 61 01918

STATE COUNTY PERMIT  
CURRENT ELEVATION: 1,520'  
PROPOSED ELEVATION: 1,476.4'

QUADRANGLE: GRANT TOWN

ACREAGE: 554.529 +/-  
ACREAGE: 25.870 +/-

01/06/2023

DRILL  CONVERT  DRILL DEEPER  REDRILL  FRACTURE OR STIMULATE   
PLUG OFF FORMATION  PERFORATE NEW FORMATION  PLUG & ABANDON   
CLEAN OUT & REPLUG  OTHER CHANGE  (SPECIFY):

TARGET FORMATION: MARCELLUS

WELL OPERATOR: NORTHEAST NATURAL ENERGY LLC  
ADDRESS: 707 VIRGINIA STREET EAST, SUITE 1200  
CITY: CHARLESTON STATE: WV ZIP CODE: 25301

ESTIMATED DEPTH: TVD: 8,247' TMD: 15,599'  
DESIGNATED AGENT: JOHN ADAMS  
ADDRESS: 707 VIRGINIA STREET EAST, SUITE 1200  
CITY: CHARLESTON STATE: WV ZIP CODE: 25301

|           |   |
|-----------|---|
| 4-26-38   | ADAM CLAY DARRAH                        |
| 4-26-22   | LINDA KAY FOGT                          |
| 4-26-35.1 | ALAN SULLIVAN                           |
| 4-26-26   | NNE MIDSTREAM LLC                       |
| 4-19-47   | JAMES & LINDA A KARUS                   |
| 4-19-49   | MICHAEL J LATOCHA                       |
| 4-26-23.3 | ADAM CLAY DARRAH (LIFE- KERRY L DARRAH) |
| 4-19-48   | JAMES & LINDA A KARUS                   |
| 4-26-21   | MARVIN L WILSON II                      |

| LEASE INDEX |                       |
|-------------|-----------------------|
| A           | WV-061-000160-001-ACT |
| B           | WV-061-000160-001-ACT |
| C           | WV-061-005448-002     |
| D           | WV-061-000160-001-ACT |
| E           | WV-061-000160-001-ACT |
| F           | WV-061-000160-001-ACT |
| G           | WV-061-001851-0014    |

01/06/2023

FILE #: NEE20

DRAWING #: 3050

SCALE: N/A


DATE: OCTOBER 18, 2022

OPERATOR'S WELL #: SULLIVAN 5H

API WELL #: 47 61 01918  
STATE COUNTY PERMIT



WELL NAME: SULLIVAN 5H  
GRANT TOWN, WV

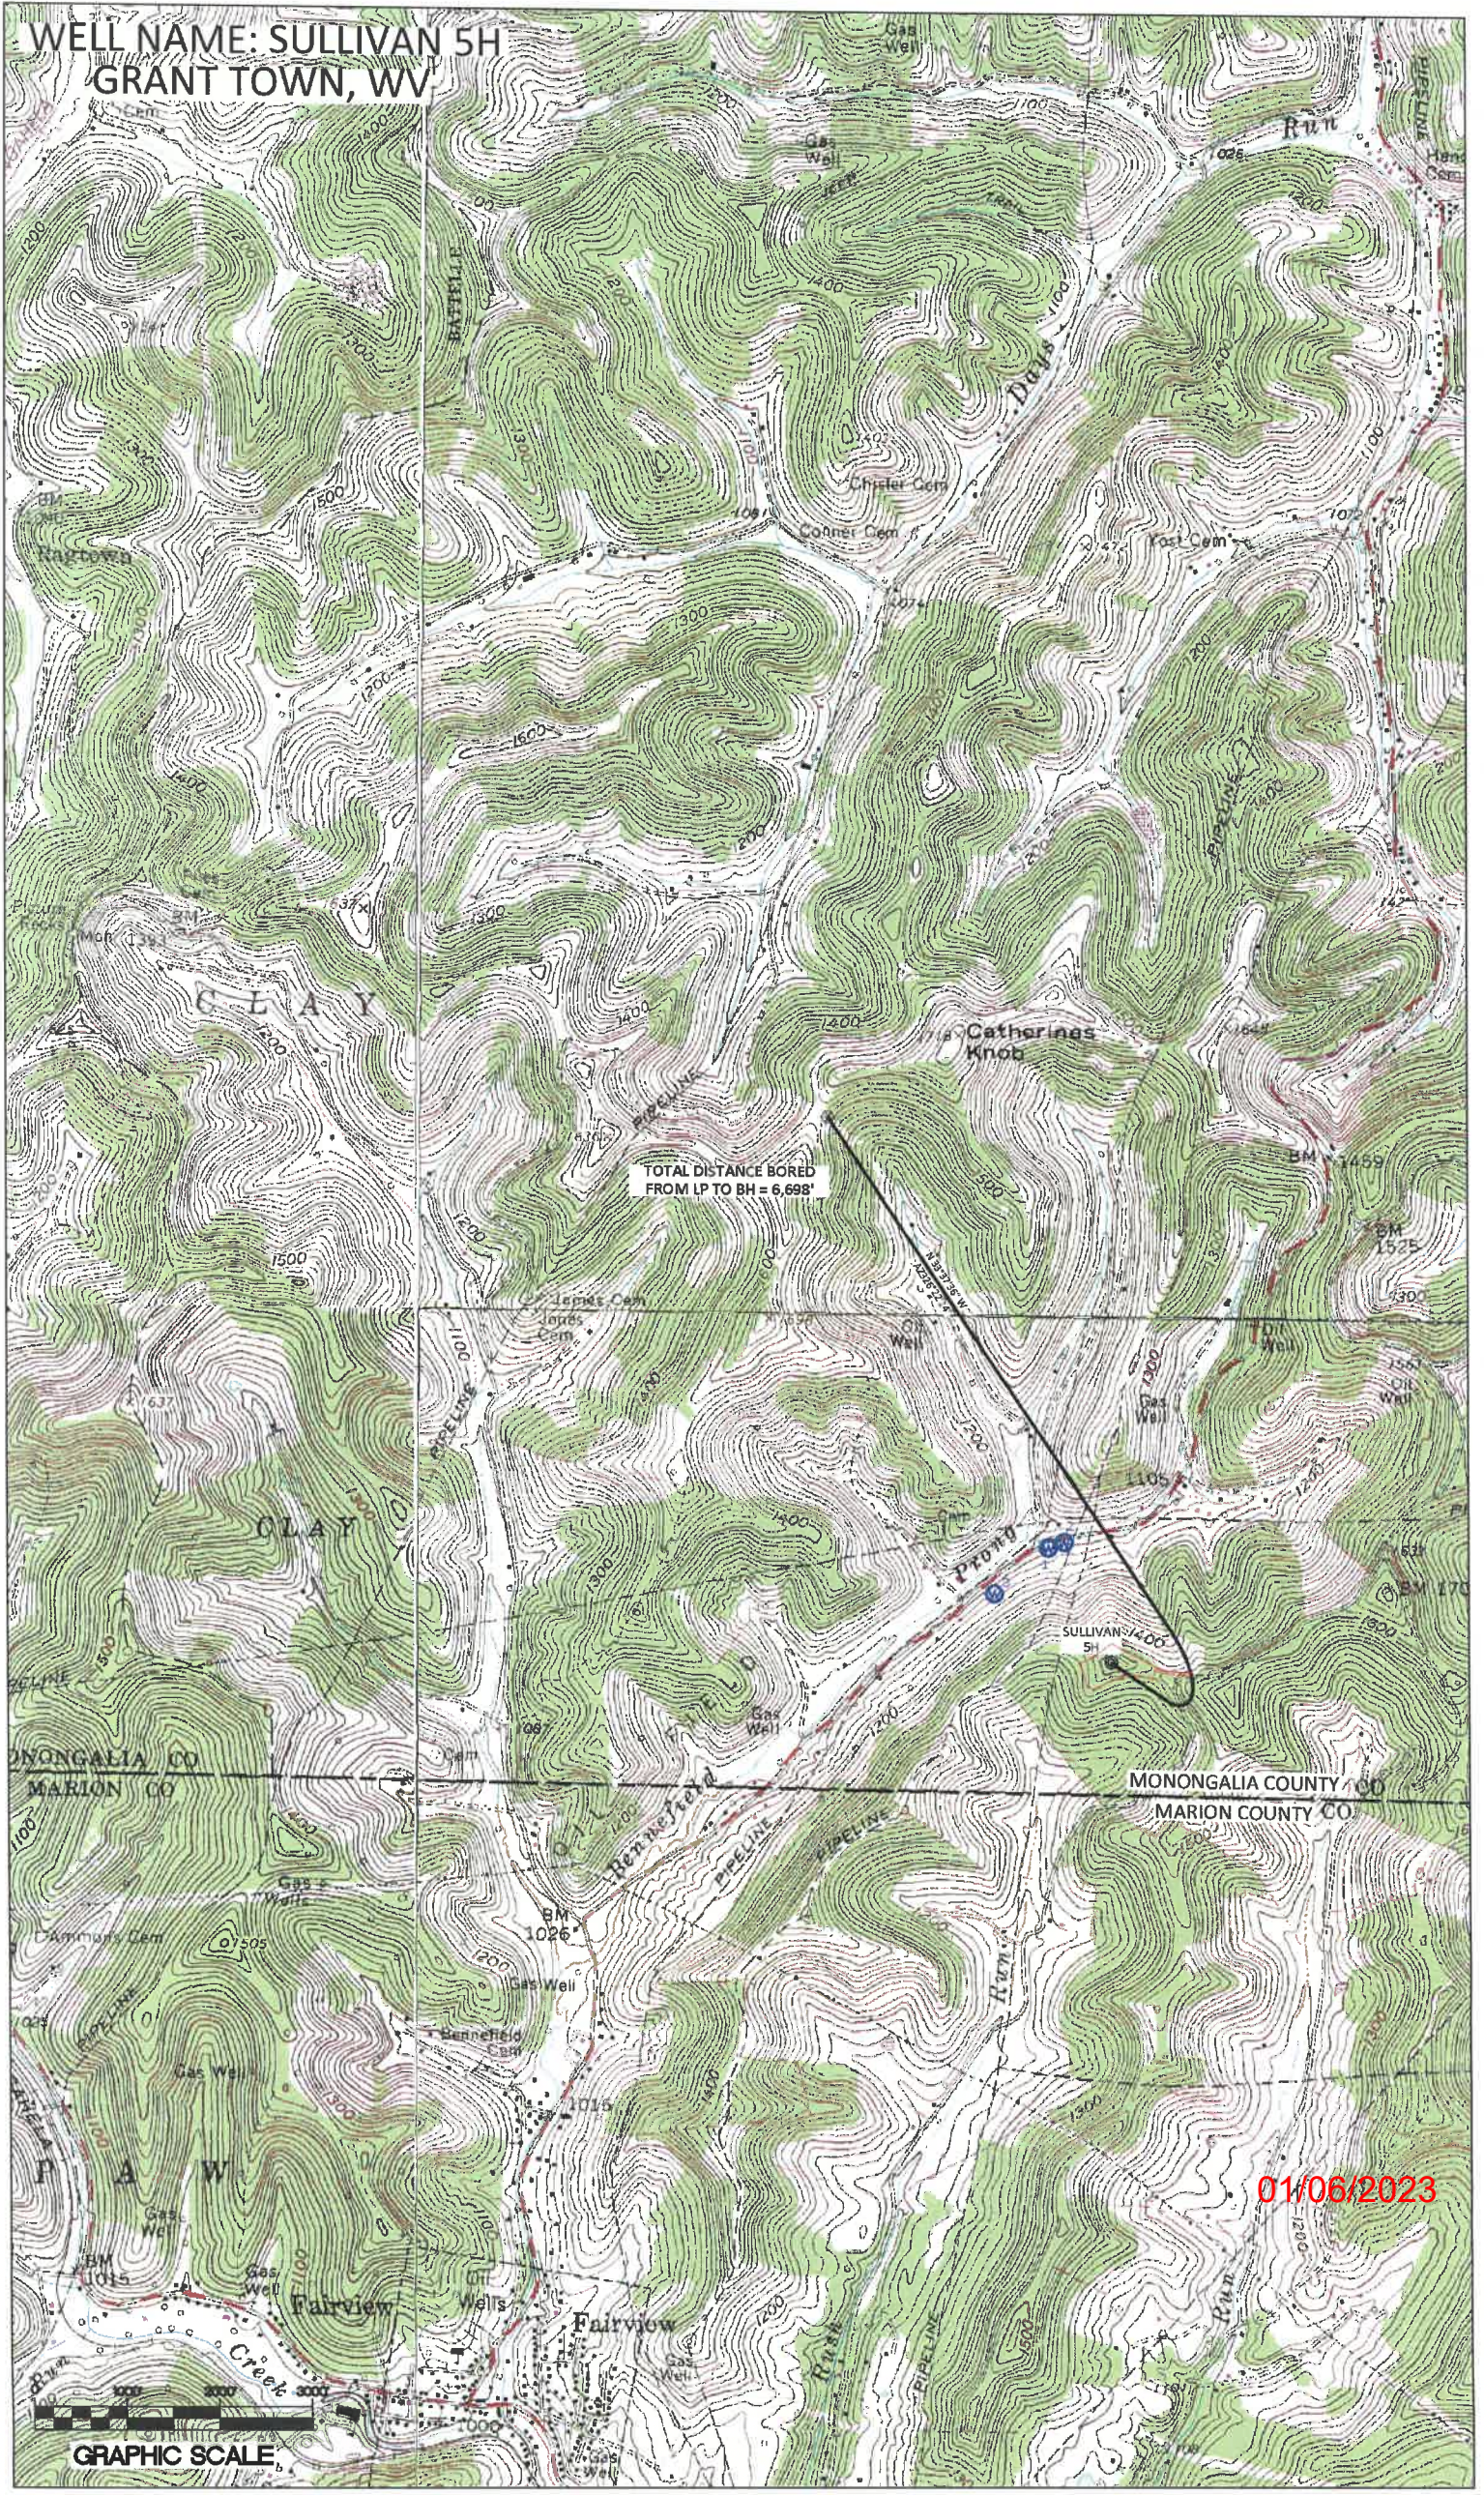

TOTAL DISTANCE BORED  
FROM LP TO BH = 6,698'

SULLIVAN 5H

01/06/2023

GRAPHIC SCALE