


LATITUDE 39°25'00"

LONGITUDE 81°22'30"

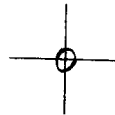

7.5 OGIS topo location

7.5' loc 2.845 15' loc _____
 LOW (calc.) _____

Company _____

Farm _____

Quad BENS RUN 7 1/2'

County PLEASANTS


District LA FAYETTE

WELL LOCATION MAP

File No. 073-0029

THE PROPOSED LOCATION OF WELL NO. 1 OF C. B. SMITH AND A. B. HENDERSON
 PARKERSBURG, WEST VIRGINIA, ON THE OLIVER AND LAURA GORRELL FARM
 CONSISTING OF 126 ACRES, LOCATED IN LAFAYETTE DISTRICT, PLEASANTS COUNTY.

A. S. WAGNER

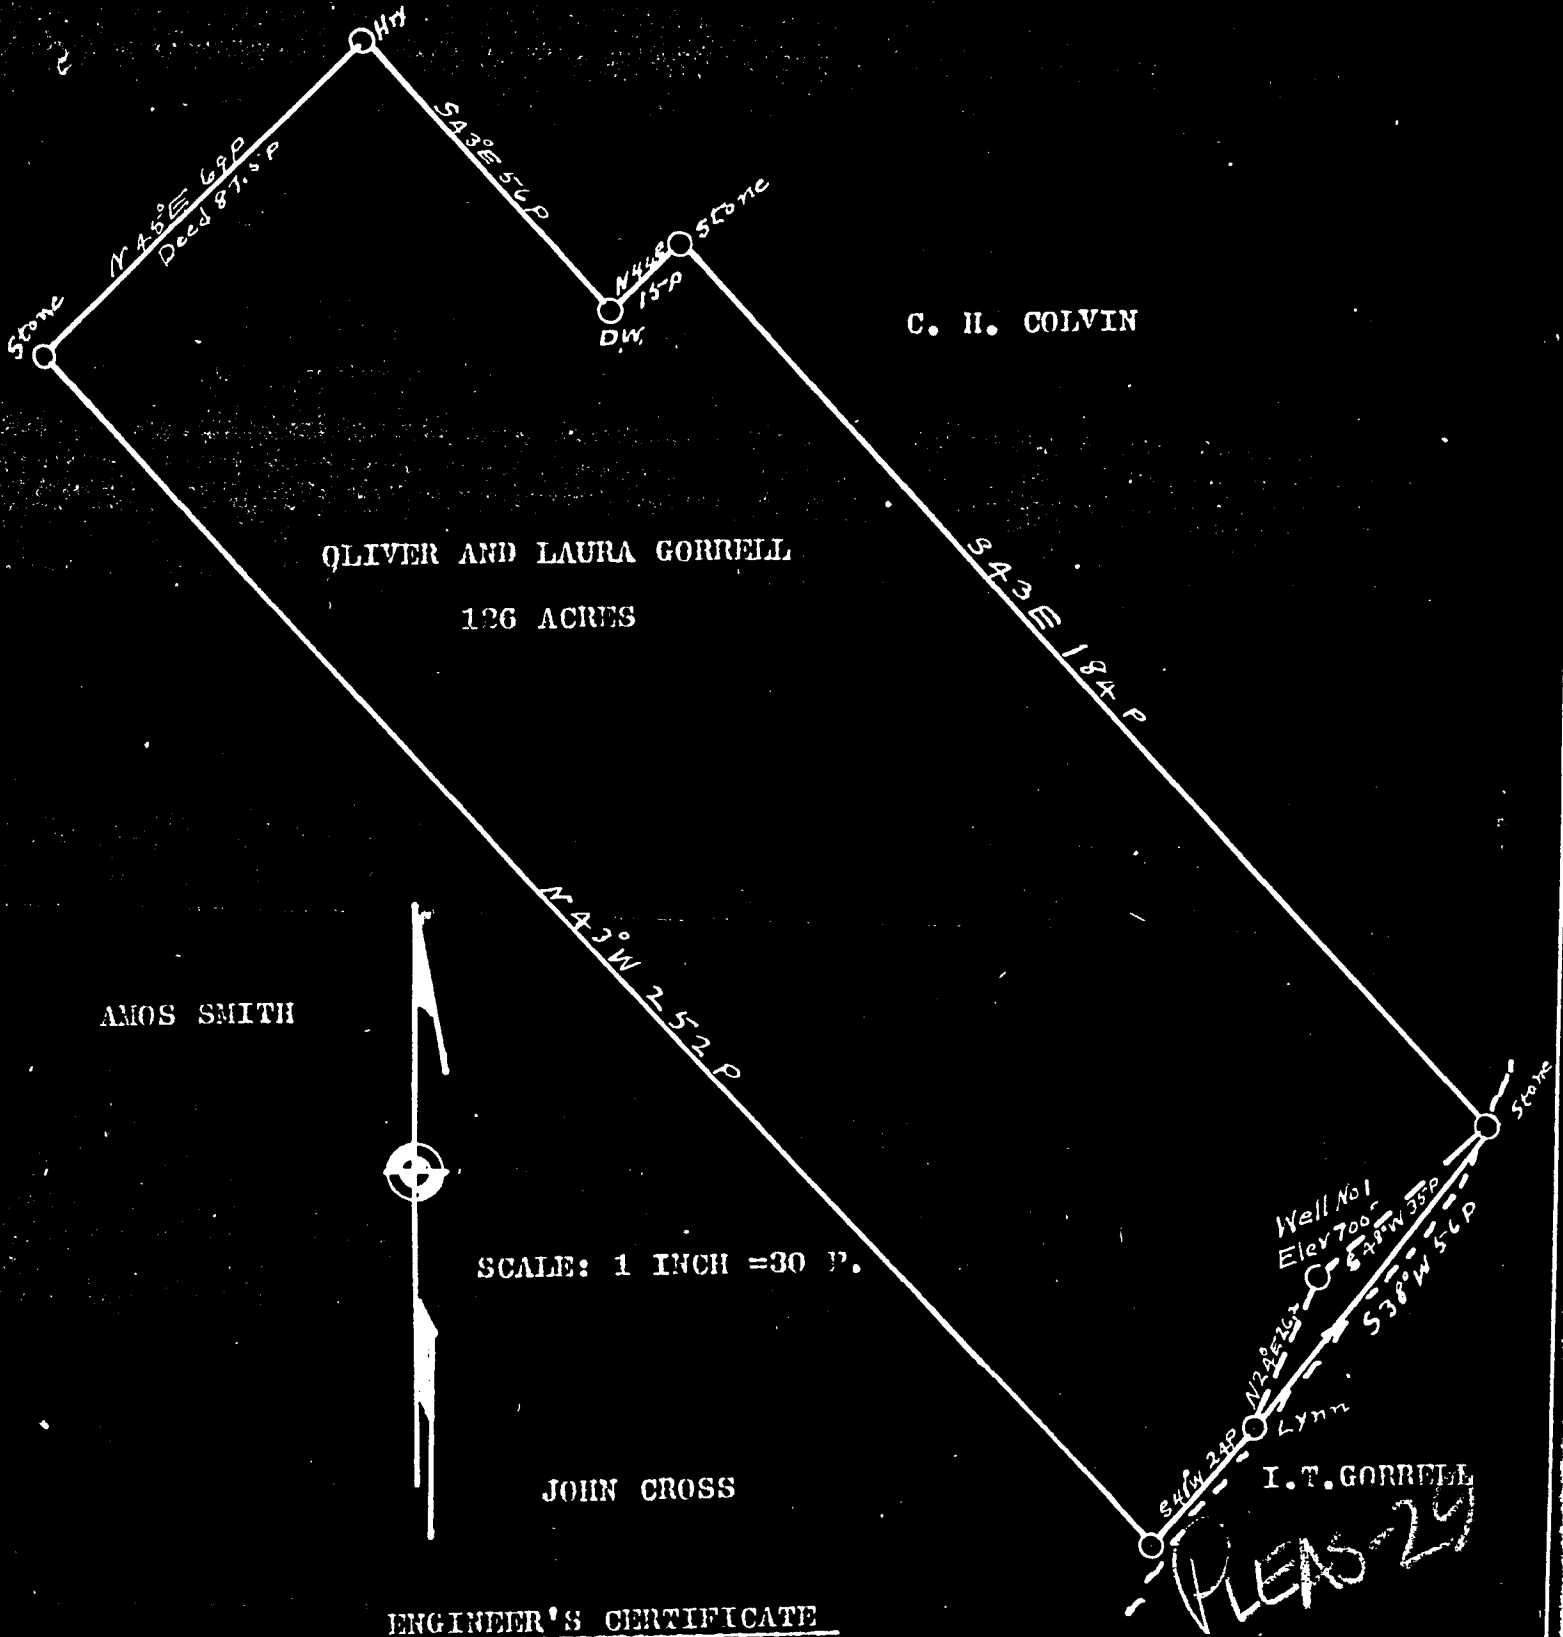

OLIVER AND LAURA GORRELL
 126 ACRES

C. H. COLVIN

AMOS SMITH



SCALE: 1 INCH = 30 P.

JOHN CROSS

Well No 1
 Elev 700

I. T. GORRELL

PLEAS-29

ENGINEER'S CERTIFICATE

I, THE UNDERSIGNED, HEREBY CERTIFY THIS MAP IS CORRECT AND SHOWS ALL THE INFORMATION, TO THE BEST OF MY KNOWLEDGE AND BELIEF, REQUIRED BY THE OIL AND GAS SECTION OF THE MINING LAWS OF WEST VIRGINIA.

Robert Anderson
 REGISTERED PROFESSIONAL ENGINEER,
 PARKERSBURG, WEST VIRGINIA.

ACKNOWLEDGED BEFORE ME, A NOTARY PUBLIC IN AND FOR WOOD COUNTY, THIS THE 3RD DAY OF NOVEMBER, 1934.

J. E. Anderson
 NOTARY PUBLIC.

MY COMMISSION EXPIRES MAY 9, 1939.

Pleas-29

WEST VIRGINIA DEPARTMENT OF MINES

OIL AND GAS DIVISION

PRELIMINARY DATA SHEET NO. 1

File No. _____

Well No. 1

Smith & Hendershot Company of Parkersburg, W. Va.

on the Oliver Gorrell Farm

containing _____ acres. Location _____

Lafayette District, in Pleasants County, West Virginia

The surface of the above tract is owned in fee by _____

of _____ address, and the mineral rights are owned by _____

_____ of _____

The oil and gas privileges are held under lease by the above named company, and this well is drilled under permit

XX No. _____ issued by the West Virginia Department of Mines, Oil and Gas Division

Pleas-29 _____ 193

Elevation of surface at top of well, _____ Spirit Barometric.

The number of feet of the different sized casings used in the well.

_____ 12 feet _____ 13" size. Wood conductor.

_____ 183 feet 10 size, csg. _____ 860 feet _____ 8 1/4" sized csg.

_____ feet _____ size, csg. _____ feet _____ sized csg.

_____ feet _____ size, csg. _____ feet _____ sized csg.

_____ packer of _____ size, set at _____

_____ packer of _____ size, set at _____

_____, in casing perforated at _____ feet to _____ feet.

_____, in casing perforated at _____ feet to _____ feet.

Coal was encountered at None feet, thickness _____ inches, and at _____

feet; thickness _____ inches; and at _____ feet; thickness _____ inches.

Liners were used as follows: (Give details) _____

3/16/35

Date.

Approved Smith & Hendershot, Owner.

By C. B. Smith manager.

(TITLE)

Smith & Hendershot Company

Parkersburg, W. Va. Address

Well No. 1 Oliver Gorrell *PLEAS-29*

COMPLETION DATA SHEET
No. 2
FORMATION RECORD

Name	Color	Character	Oil, Gas or Water	Top	Bottom	Thickness	Total Depth	Remarks
Red Cave Sand				515	580	65		183' - 10"
Pink Rock				710	735	25		
White Slate				760	768	8		
"#"				768	860	92		
Gas Sand			None	860	925	65		860' - 8 1/4
Hard Lime				925	960	35		
Slate				960	980	20		
Blk Slate				980	1015	35		
Lime			None	1050	1075	25		
White Slate				1075	1080	5		
Lime Shells				1080	1185	105		
White Slate				1185	1220	35		
Blk "				1220	1260	40		
Third Salt			None	1260	1315	55		
Hard Lime				1315	1350	35		
Sand			<i>Show from 1335</i>	1350	1360	10		
Slate & Shells				1360	1380	20		
Hig Lime			None	1380	1580	200		
Sandy Lime				1380	1600	210		
Keener			None	1600	1615	15		
Blk Lime			None	1615	1625	10		
Sandy Lime				1625	1635	10		
Injun			None	1635	1645	10		
Slate				1645	1705	60		
Squaw			None	1705	1710	5		
Blk Slate				1710	1745	35		
				1745	1750	5	1750	

Well was not shot at _____ feet; well was shot at _____ feet.

Salt Fresh water at **None** salt _____ feet; fresh water at _____ feet.

Well was ~~not~~ hole. dry

3/16/35
Date

Approved Smith & Hendershot
Owner

NOTE: All bottom formations must be noted as indicated above and all key-rocks and oil and gas sands must be recorded under their proper geological names in the district as well as any local names commonly used in the district for such strata.

GORRELL, OLIVER, NO. 1.

Pleas-29.

By C. B. Smith & A. B. Hendershot.

Lafayette Dist.
