


Latitude 39°-25'

Longitude 81° 15'

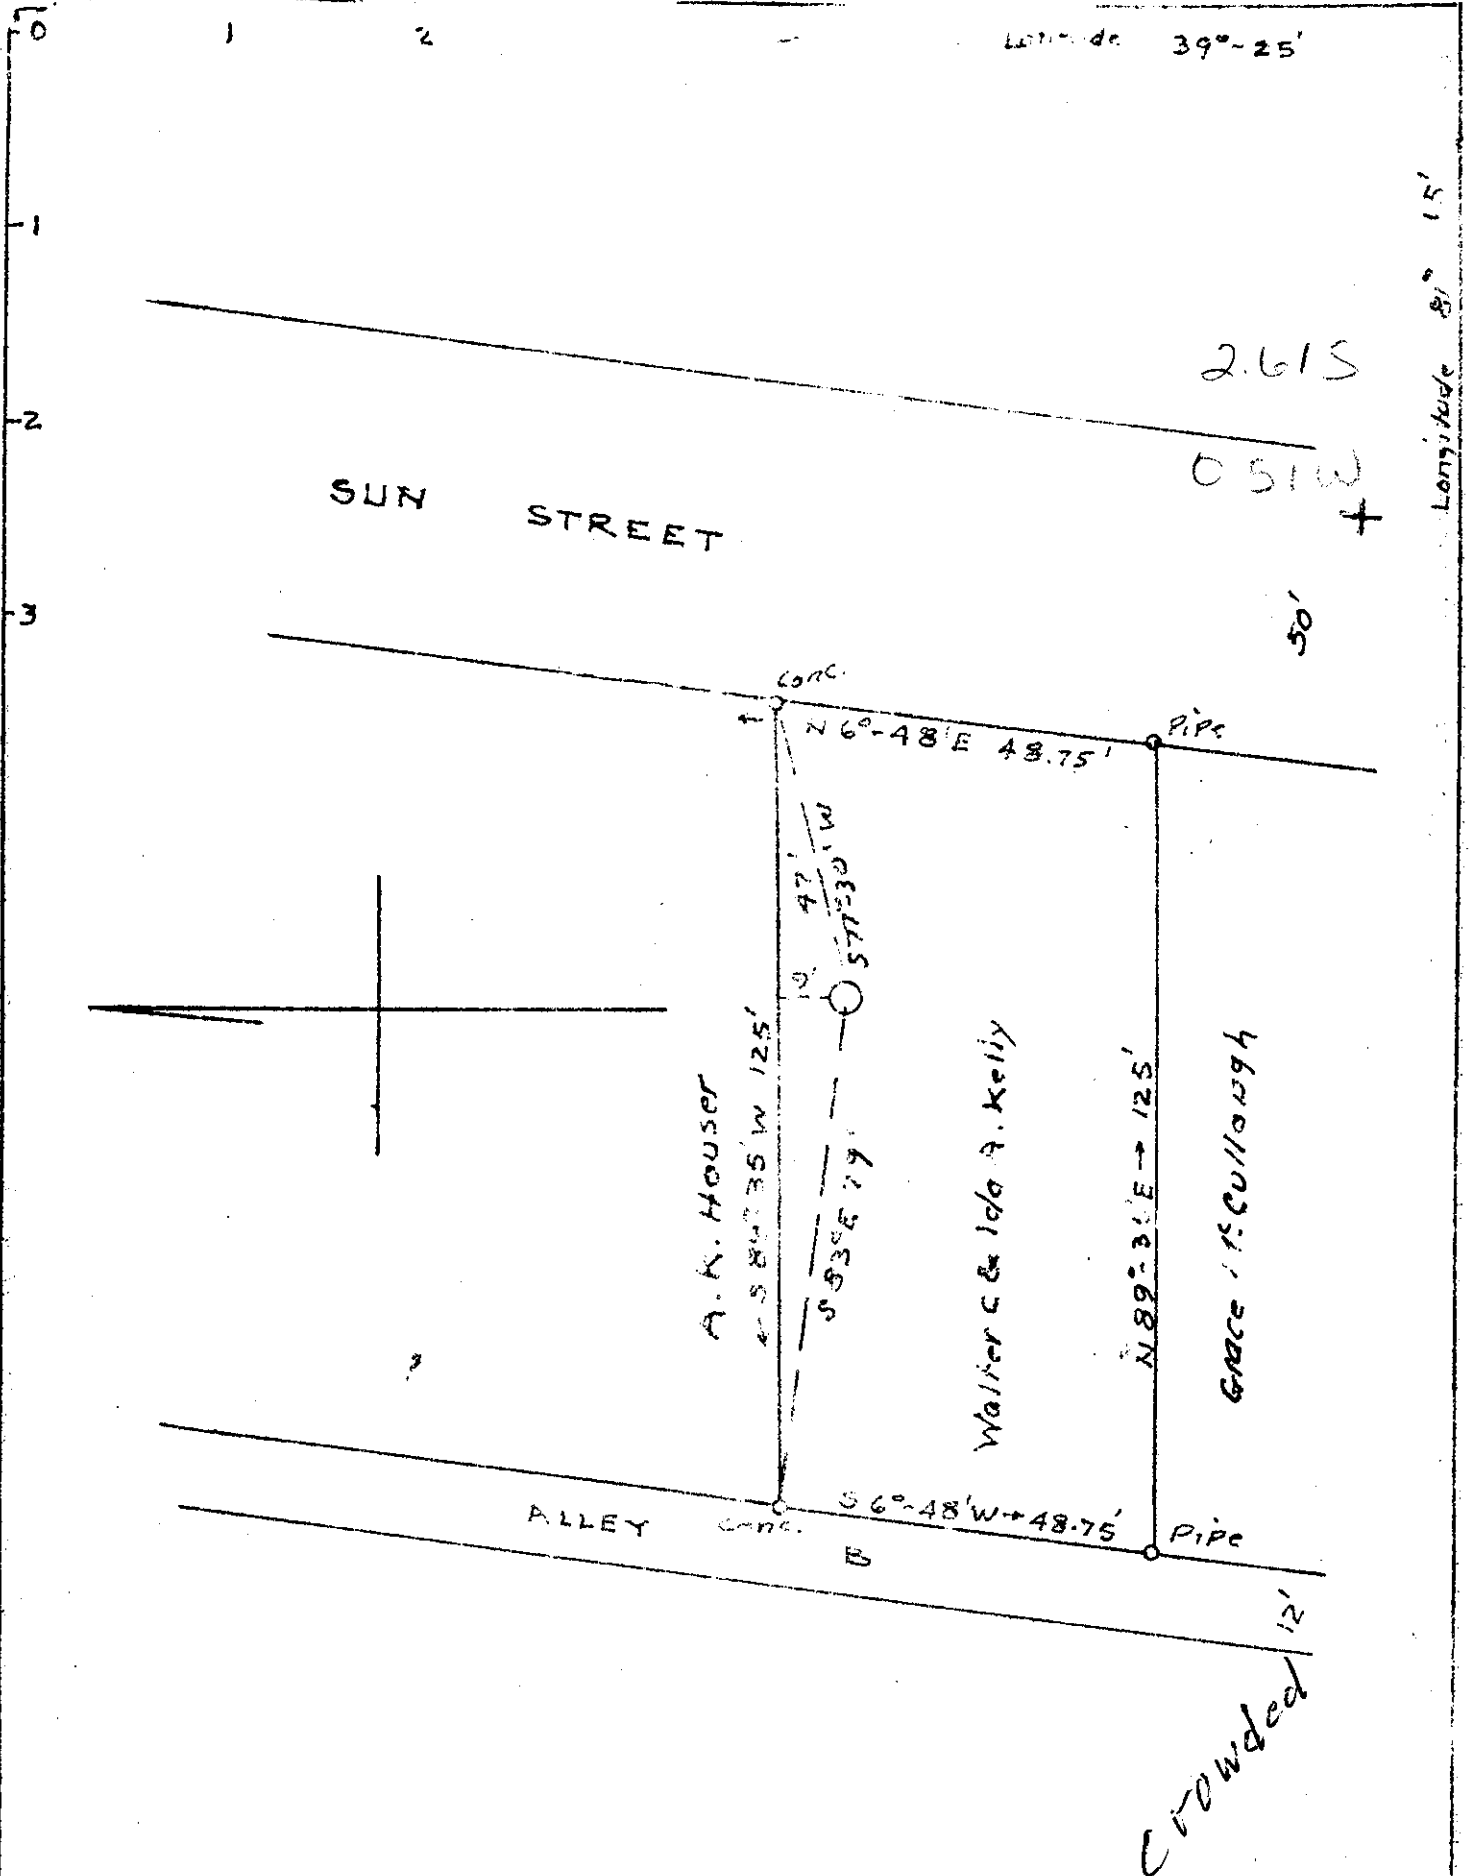

NEW LOCATION

COMPANY: A. F. Marple
 ADDRESS: St. Marys W. Va.
 FARM: Walter C. & Ida A. Kelly
 TRACT: City ACRES: LEASE NO.
 LOT
 WELL NO. 1 SERIAL NO.
 ELEVATION: 62'
 QUADRANGLE: Marietta
 COUNTY: Pleasants DISTRICT: Grant.
 CITY OF: Belmont W. Va.
 ENGINEER: George R. Clarke
 ENGINEERS NO. 102
 FILE NO. DRAWING NO.
 DATE: 2-10-50 SCALE: 1" = 30'

WELL LOCATION MAP
 PLEAS-326

WEST VIRGINIA DEPARTMENT OF MINES
OIL & GAS DIVISION
WELL RECORD

Permit No. Pleas 326
Marietta Quad.
Company
Address
Farm
Location
Well No.
District
Surface
Mineral
Commenced
Completed
No oil

Dry Hole
CASING & TUBING

A.F. Marple and others
St. Marys, W.Va. 8 $\frac{1}{4}$ 88 88
Walter and Ida Kelly Acres City Lot 3 5/8 180 180
Ohio River
1 Elev. 621
Grant Pleasants County
Walter and Ida Kelly , Belmont, W.Va.
Same
3-7-50
3-14-50

Sand & Gravel	0	85
Slate & Sand Blk	86	105
Clay	105	145
Slate & Shells	145	195
Shale & Clay	195	241
Very fine Sand	241	243
Sand Wh	243	246
Sand Gr	246	251
Broken Sand	251	259
Sand Gr	258	271

RECEIVED
WV Division of
Environmental Protection
MAY 08 1996

1) Date: 5/1/96
2) Operator's well number
CNGP 7110W (CNGT 11314)
3) API Well No: 47 - 061 - 0326-P
State County Permit

Permitting
STATE OF WEST VIRGINIA - BUREAU OF ENVIRONMENT
DIVISION OF ENVIRONMENTAL PROTECTION
OFFICE OF OIL AND GAS

NOTICE AND APPLICATION FOR A WELL WORK PERMIT


- 4) Surface Owner(s) to be served:
- (a) Name Dale & Neva Staley
Address 429 Callen Avenue
Morgantown, WV 26505
 - (b) Name _____
Address _____
 - (c) Name _____
Address _____
- 5) (a) Coal Operator:
Name _____
Address _____
- (b) Coal Owner(s) with Declaration
Name Same as Surface Owner
Address _____
- Name _____
Address _____
- (c) Coal Lessee with Declaration
Name _____
Address _____
- 6) Inspector Randall Mick
Address _____
Telephone (304) - 759-0579 (Phone Mail)

TO THE PERSON(S) NAMED ABOVE TAKE NOTICE THAT:

_____ Included is the lease or leases or other continuing contract or contracts by which I hold the right to extract oil and gas OR
 Included is the information required by Chapter 22, Article 6, Section 8(d) of the Code of West Virginia (see page 2)
 I certify that as required under Chapter 22 of the West Virginia Code I have served copies of this notice and application, a location plat, and accompanying documents pages 1 through _____ on the above named parties, by:
 Personal Service (Affidavit attached)
 Certified Mail (Postmarked postal receipt attached)
 Publication (Notice of Publication attached)

I have read and understand Chapter 22-6 and 38 CSR 11-18, and I agree to the terms and conditions of any permit issued under this application.
 I certify under penalty of law that I have personally examined and am familiar with the information submitted on this application form and all attachments, and that based on my inquiry of those individuals immediately responsible for obtaining the information, I believe that the information is true, accurate, and complete.

I am aware that there are significant penalties for submitting false information, including the possibility of fine and imprisonment.

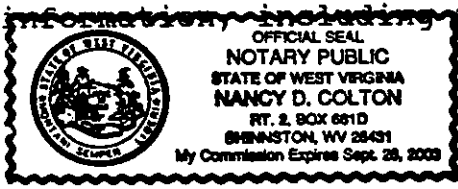

Well Operator Hope Gas, Inc.
 By: Calvin Morrison *Calvin R Morrison*
 Its: Designated Agent
 Address P. O. Box 2868
Clarksburg, WV 26301
 Telephone 304-623-8842

Subscribed and sworn before me this 1st day of May, 1996

My commission expires 9/26, 2003 Nancy D. Colton Notary Public

NR