

(+) DENOTES LOCATION OF WELL ON UNITED STATES TOPOGRAPHIC MAPS


FILE No 1701-2345-001-021
 DRAWING No. GLADY-7459
 SCALE 1"=2000'
 MINIMUM DEGREE OF ACCURACY 1:200
 PROVEN SOURCE OF ELEVATION TRIMBLE R8-3
 GPS UNIT

I THE UNDERSIGNED, HEREBY CERTIFY THAT THIS PLAT IS CORRECT TO THE BEST OF MY KNOWLEDGE AND BELIEF AND SHOWS ALL THE INFORMATION REQUIRED BY LAW AND THE REGULATIONS ISSUED AND PRESCRIBED BY THE DIVISION OF ENVIRONMENTAL PROTECTION.

(SIGNED)

ROBERT F. THAW

PS #965

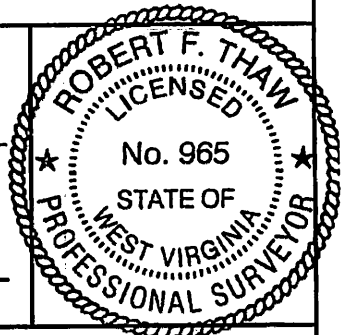

STATE OF WEST VIRGINIA
 DIVISION OF ENVIRONMENTAL PROTECTION
 OFFICE OF OIL AND GAS
 NITRO, WV



DATE FEBRUARY 16 2018
 OPERATOR'S WELL No. 7459
 API WELL No. 47 075 - 00027w


WELL TYPE: OIL GAS LIQUID INJECTION WASTE DISPOSAL STATE COUNTY PERMIT
 (IF "GAS") PRODUCTION STORAGE DEEP SHALLOW
 LOCATION: ELEVATION 3817.8 WATER SHED SNORTING LICK RUN OF WEST FORK OF GREENBRIER RIVER
 DISTRICT GREENBANK COUNTY POCAHONTAS
 QUADRANGLE SINKS OF GANDY, WV

SURFACE OWNER UNITED STATE DEPARTMENT OF THE INTERIOR ACREAGE 6595
 OIL & GAS ROYALTY OWNER U. S. DEPT. OF THE INTERIOR LEASE ACREAGE 1852
 LEASE No. 90700

05/25/2018

PROPOSED WORK: DRILL CONVERT DRILL DEEPER REDRILL FRACTURE OR STIMULATE PLUG OFF OLD FORMATION PERFORATE NEW FORMATION OTHER PHYSICAL CHANGE IN WELL (SPECIFY) REWORK

PLUG AND ABANDON CLEAN OUT AND REPLUG
 TARGET FORMATION ORISKANY ESTIMATED DEPTH 6855 FT
 WELL OPERATOR COLUMBIA GAS TRANSMISSION, LLC DESIGNATED AGENT PAUL AMICK
 ADDRESS PO BOX 1273, CHARLESTON, WV 25325-1273 ADDRESS P.O. BOX 1273, CHARLESTON W.V. 25325-1273

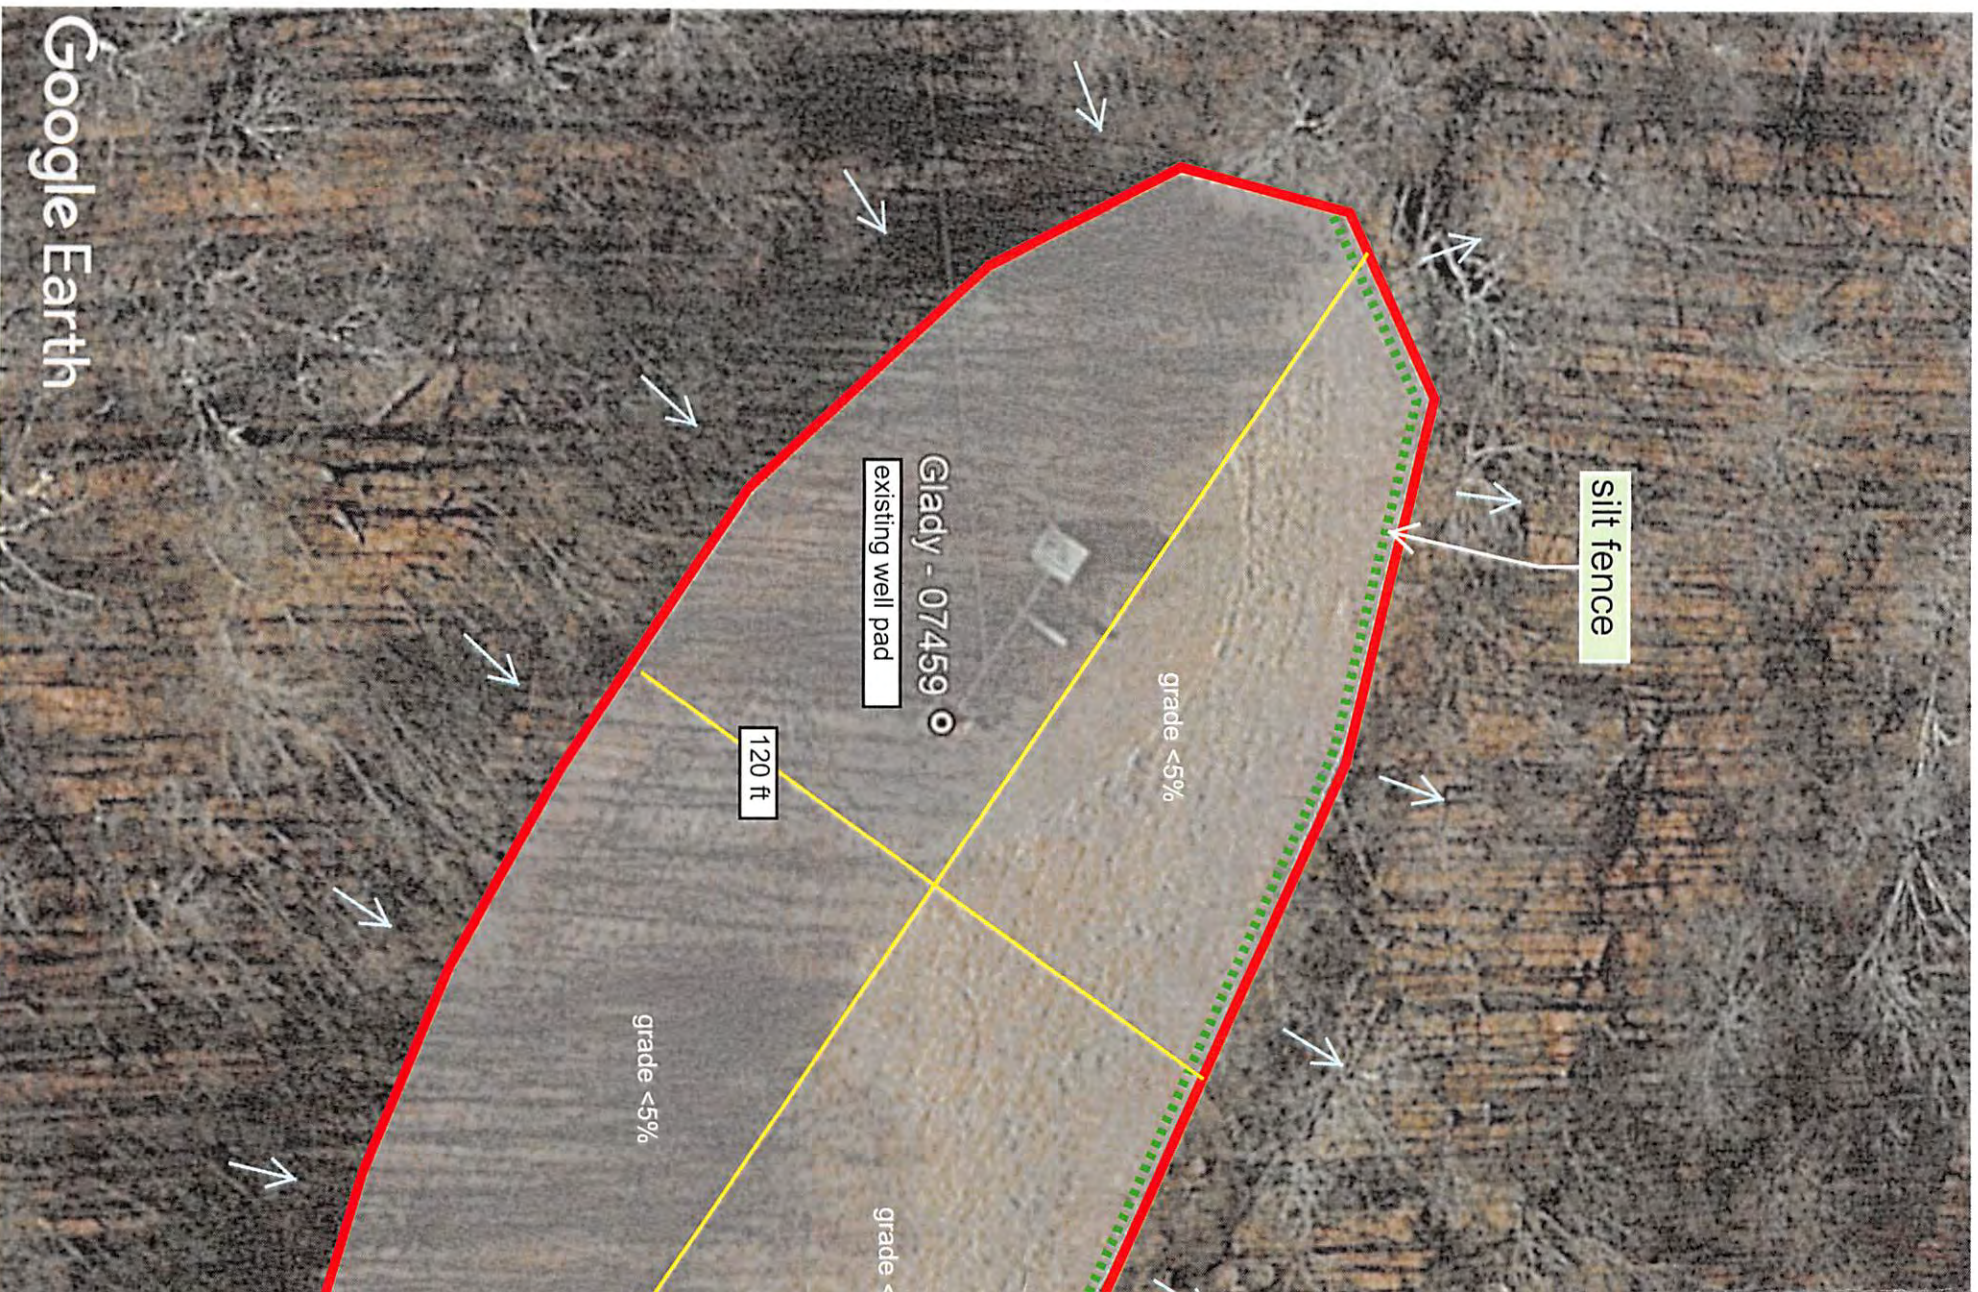

WV DEP Reclamation Plan - Site Detail

Gladly storage well 7459

- Existing road surface and culverts to be maintained
- BMPs to be utilized per WV DEP guidelines
- Requirements by US Forest Service to be implemented

Limits of Disturbance

- to be confined to predisturbed area
- minor grading and application of crush limestone to provide stabilization for equipment

