

STATE OF WEST VIRGINIA  
DEPARTMENT OF ENVIRONMENTAL PROTECTION  
OFFICE OF OIL AND GAS

AFFIDAVIT OF PLUGGING AND FILLING WELL

AFFIDAVIT SHOULD BE IN TRIPLICATE, one copy mailed to the Department, one copy to be retained by the Well Operator and the third copy (and extra copies if required) should be mailed to each coal operator at their respective addresses.

Farm name: Lewis, R.L. Operator Well No.: 7415

LOCATION: Elevation: 1984.4' Quadrangle: Terra Alta, WV  
District: Portland County: Preston  
Latitude: 9988 Feet South of 39 Deg. 27 Min. 30 Sec.  
Longitude: 6891 Feet West of 79 Deg. 32 Min. 30 Sec.

Well Type: OIL \_\_\_\_\_ GAS X

Company Columbia Gas Transmission, LLC Coal Operator Not operated.  
1700 MacCorkle Avenue S.E., P.O. Box 1273 or Owner \_\_\_\_\_  
Charleston, WV 25325 \_\_\_\_\_  
Agent Brad Nelson Coal Operator \_\_\_\_\_  
Permit Issued Date 5/13/2021 or Owner \_\_\_\_\_

AFFIDAVIT

STATE OF WEST VIRGINIA,  
County of \_\_\_\_\_ ss:

James Amos and Steve Simmons being first duly sworn according to law do depose and say that they are experienced in the work of plugging and filling oil and gas wells and were employed by the above named well operator, and participated in the work of plugging and filling the above well say that said work was commenced on the 19th day of July, 2021, and the well was plugged and filled in the following manner:

RECEIVED  
Office of Oil and Gas  
DEC 27 2021  
WV Department of  
Environmental Protection

TYPE	FROM	TO	PIPE REMOVED	LEFT
Class A Cement	0'	20'	2-3/8"	20", 13-3/8", 7"
Class A Cement	20'	404'	2-3/8"	13-3/8", 7"
Class A Cement	404'	1323'	2-3/8"	7"
Class A Cement	1323'	1514'	2-3/8"	9-5/8", 7"
Class A Cement	1514'	2100'	2-3/8"	7"
6% Gel	2100'	4000'	2-3/8"	7"
Class A Cement	4000'	5000'	2-3/8"	7"

See additional plugging data.

Description of monument: 7" casing, 4' above ground level, API number affixed and that the work of plugging and filling said well was completed on the 2nd day of August, 2021.

And further deponents saith not: \_\_\_\_\_

Sworn and subscribe before me this 11th day of November, 2021

My commission expires: 6/19/2022 \_\_\_\_\_  
Notary Public



Affidavit reviewed by the Office of Oil and Gas: Haynes J. K. ... Title: 12/21/2021  
02/11/2022



~ not to scale ~

# Terra Alta 7415

## Prior to P&A

(as of 11/2/2020)

No water shows reported by driller in 1963.

20" @ 20' (no record of cement)

13-3/8" @ 404'  
(cemented with 330 sx – cement returned to surface)

No CBL ran to-date, but TOC could be near surface based on volumetric calculations.

9-5/8" 32# H-40 csg @ 1323'-1514'  
(cemented with 100 sx.)

Sea Level @ 1984 ft



7" 23# J-55 csg @ 5392'  
(cemented with 826 cu ft + 85 gals Cealment)

RECEIVED  
Office of Oil and Gas

DEC 27 2021

WV Department of  
Environmental Protection

Perfs from 5701'-5717'

Perfs from 5734'-5746'

2-3/8" 4.6# J-55 tbg @ 5739' (no packer)

4-1/2" 11.60# J-55 liner @ 5252'-5841'  
(cemented with 700 gals Cealment)

TD 5848'

1" x 18" bailer left in hole at 5830'


02/11/2022

~ not to scale ~

# Terra Alta 7415

## Post P&A

(as of 8/4/2021)

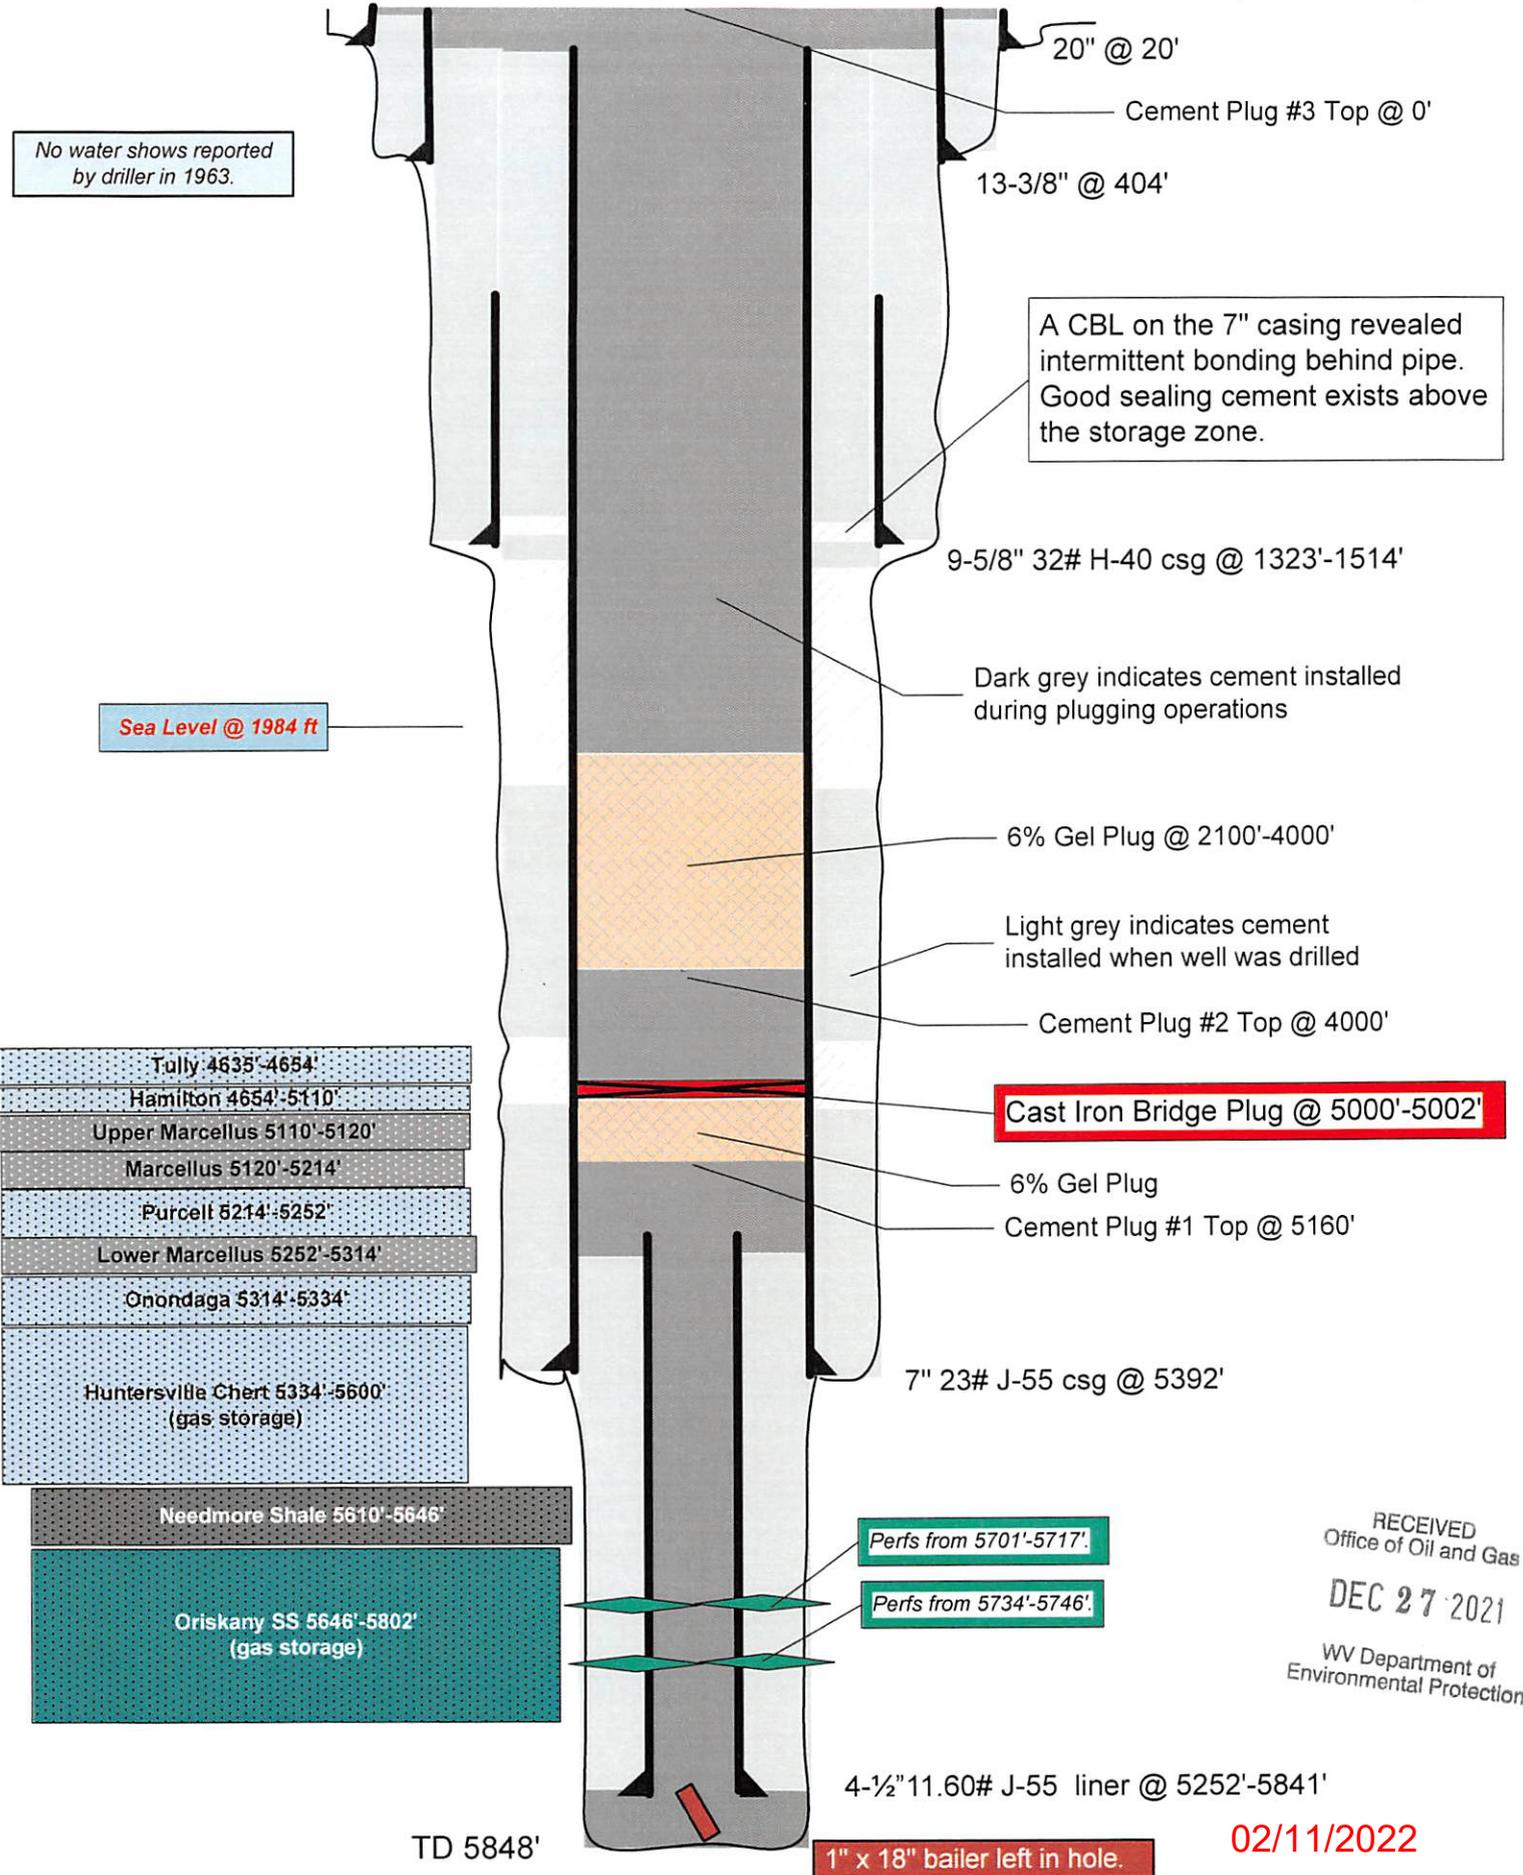

TD 5848'

02/11/2022

RECEIVED  
Office of Oil and Gas  
DEC 27 2021  
WV Department of  
Environmental Protection