


91-012691+

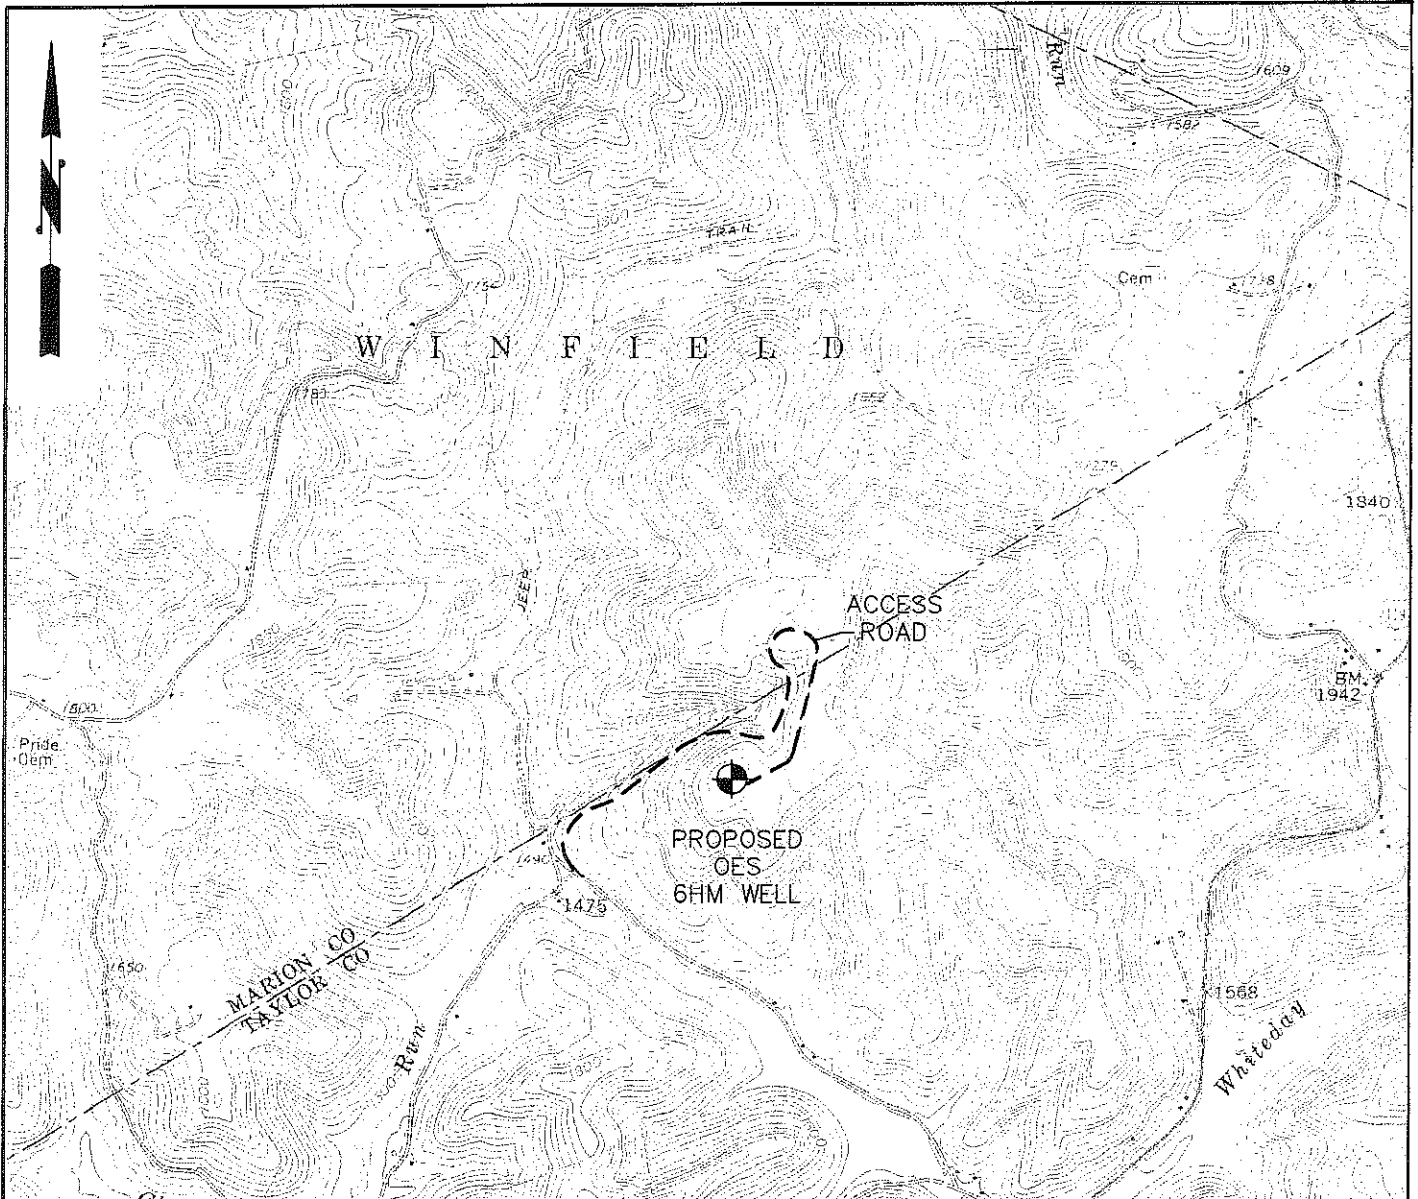

LEGEND

- WELL= (W)
- DRILL SITE= (circle with crosshair)
- WELL SPOT= (circle with dot)
- SPRING= (circle with arrow)
- BUILDING= (solid black rectangle)
- COMPACTED FILL WALLS= (two ovals)
- PIT CUT WALLS= (two ovals with vertical lines)
- PIT WASTE= (oval with diagonal lines)
- GRAVEL= (oval with cross-hatch pattern)
- SILT FENCE= (line with 'SF' labels)
- PROPERTY LINE= (line with triangles)
- EXISTING FENCE= (line with 'X' marks)
- PLANNED FENCE= (line with circles)
- ROAD= (double parallel lines)
- OPEN DITCH= (line with arrows pointing out)
- STREAM LINE= (line with arrows pointing in)
- CROSS DRAIN= (line with diagonal hatching)
- FILTER STRIP= (line with cross-hatch pattern)
- DIVERSION= (line with diagonal hatching)

RECEIVED
Office of Oil & Gas
NOV 15 2011
WV Department of
Environmental Protection

WELL RECLAMATION PLAN
PDC OES 6HM
GLADESVILLE 7.5 QUADRANGLE



PHONE (304) 824-4108
THRASHER ENGINEERS
CIVIL, ENVIRONMENTAL AND CONSULTING
30 COLUMBIA BOULEVARD - CLARKSBURG, WV 26301
(FAX) (304) 824-7931

WELL RECLAMATION PLAN FOR PDC OES 6HM	SCALE: NOT TO SCALE	SHEET No. 6
	DRAWN: KJP	
	CHECKED: APPROVED:	
PROJECT# 030-2000		