


PROPOSED FIBER II PAD HOMER WELLS 201-216


JUL 10 2025

WV Department of
Environmental Protection

47 09 101 380

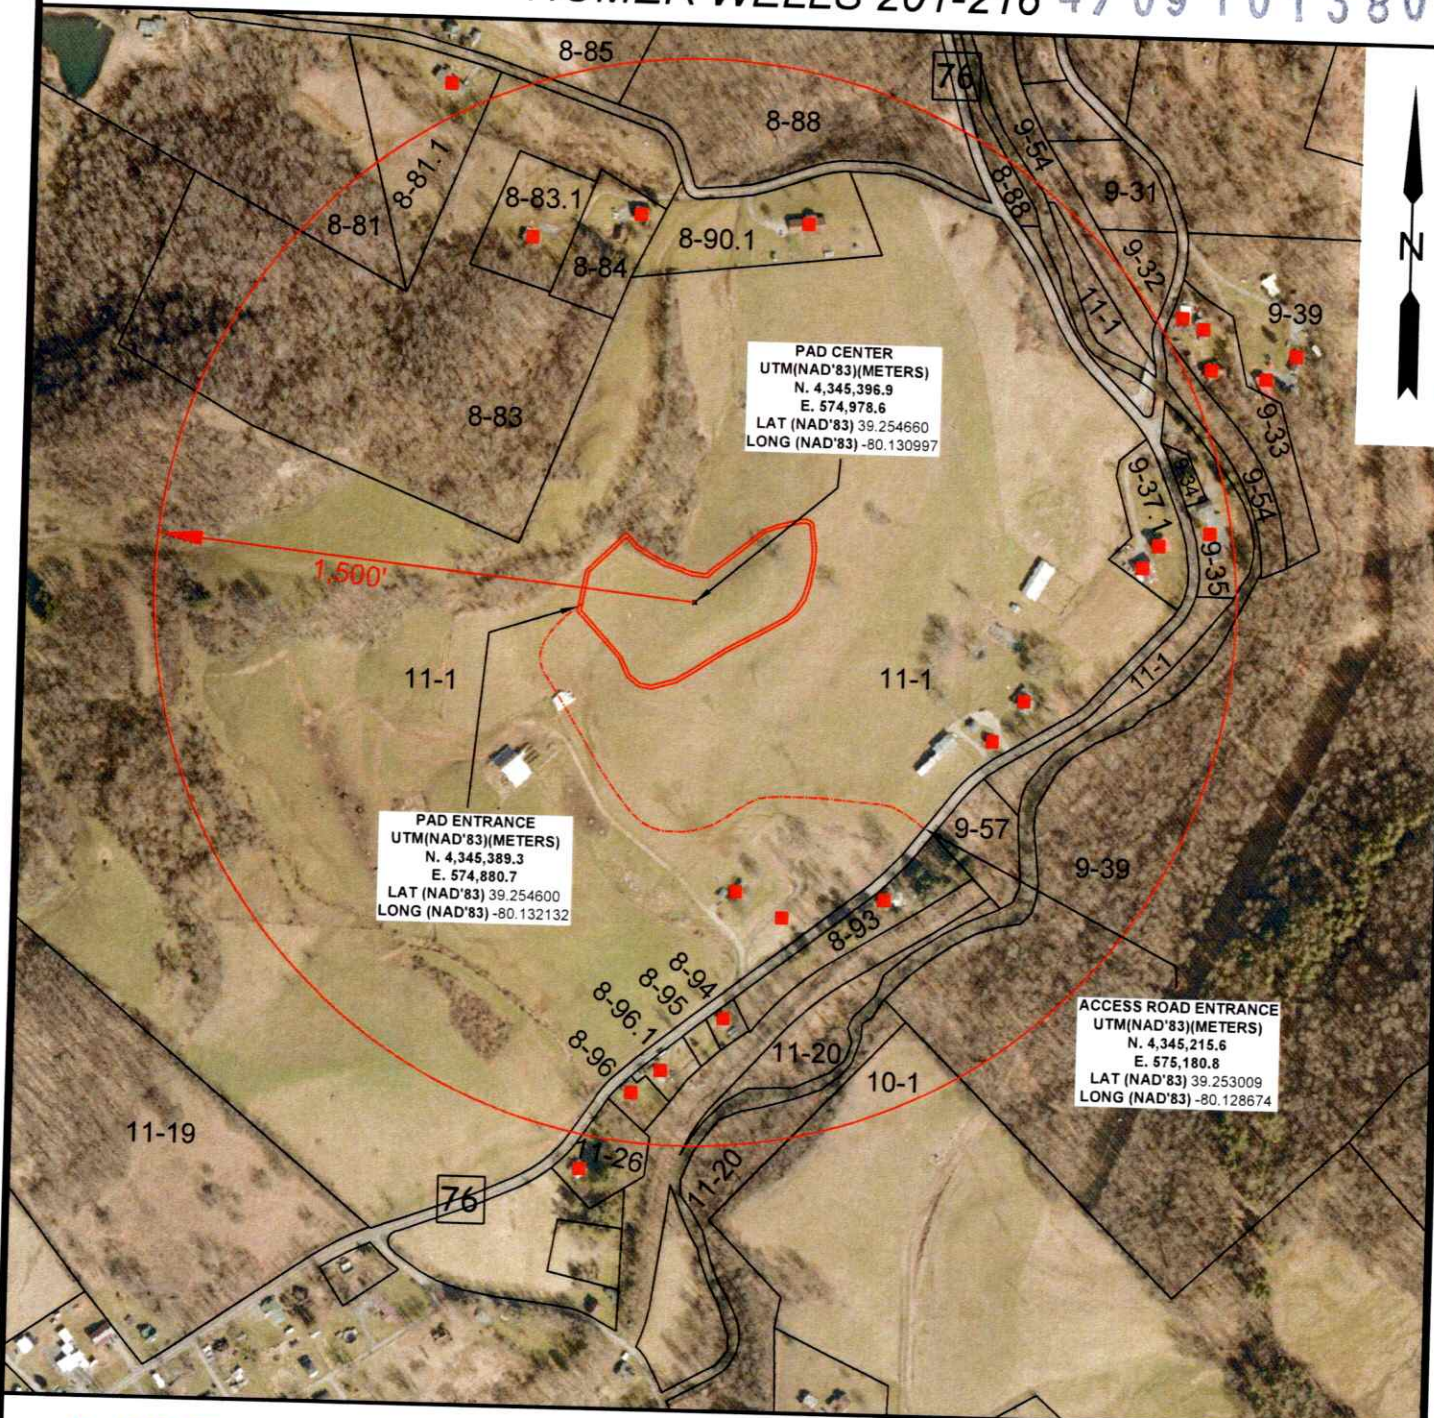

■ = APPARENT RESIDENCES FROM MAPPING

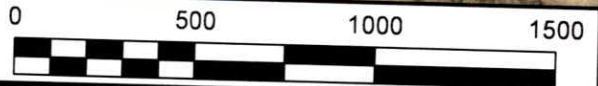

12 Vanhorn Drive | P.O. Box 150 | Glenville, WV 26351 | 304.462.5634
1412 Kanawha Boulevard, East | Charleston, WV 25301 | 304.346.3952
254 East Beckley Bypass | Beckley, WV 25801 | 304.255.5296
slswv.com

AERIAL VIEW

OPERATOR:

COUNTY	DISTRICT
TAYLOR	FLEMINGTON
DRAWN BY	JOB NO.
C.P.M.	9205

PREPARED FOR:
ARSENAL RESOURCES
6031 WALLACE RD. EXT.
SUITE 200
WEXFORD, PA 15090

DATE	SCALE
05-22-25	1" = 500'




08/15/2025

RECEIVED
Office of Oil and Gas

PROPOSED FIBER II PAD
HOMER WELLS 201-216

JUL 10 2025

WV Department of
Environmental Protection

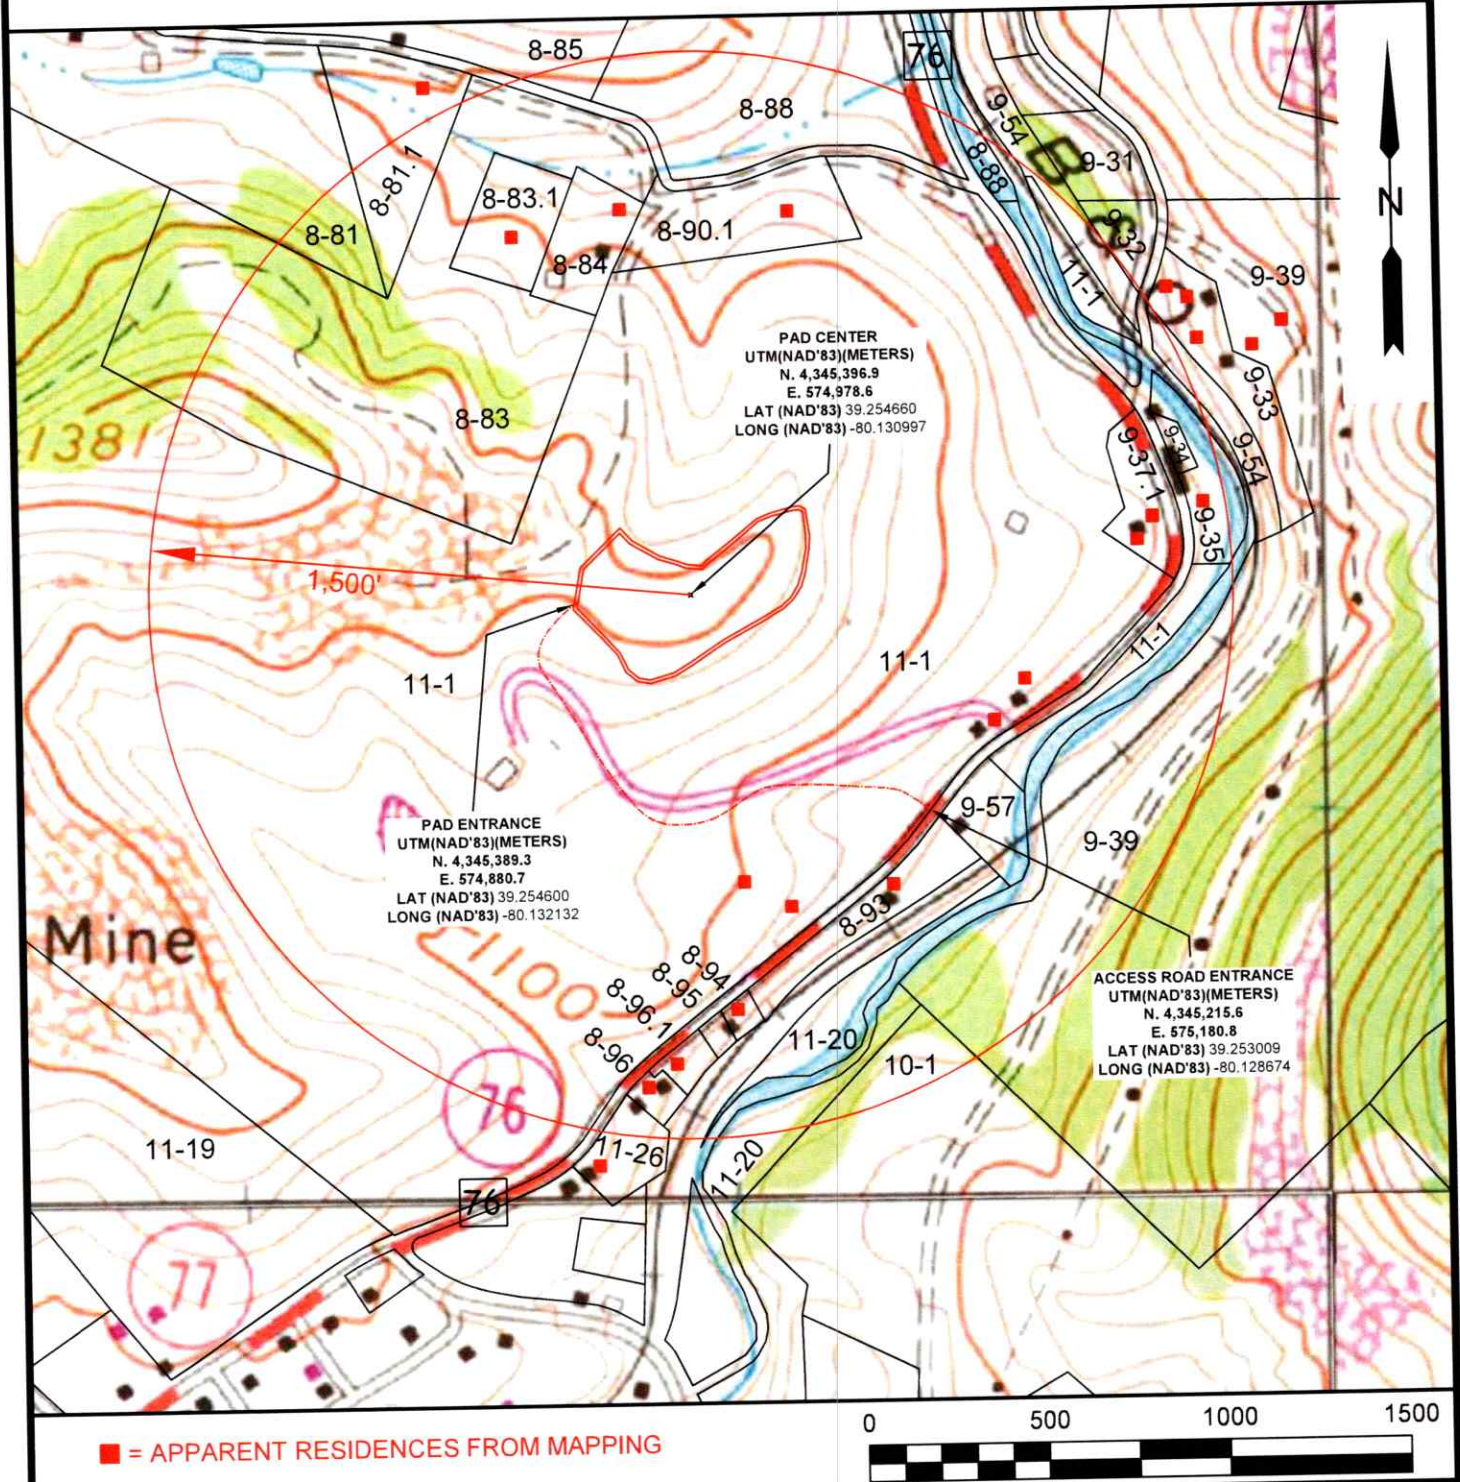

12 Vanhorn Drive | P.O. Box 150 | Glenville, WV 26351 | 304.462.5634
1412 Kanawha Boulevard, East | Charleston, WV 25301 | 304.346.3952
254 East Beckley Bypass | Beckley, WV 25801 | 304.255.5296
siswv.com

TOPO SECTION:

ROSEMONT 7.5'

COUNTY

DISTRICT

DRAWN BY
C.P.M.

JOB NO.
9205

OPERATOR:

PREPARED FOR:
ARSENAL RESOURCES
6031 WALLACE RD. EXT.
SUITE 200
WEXFORD, PA 15090

DATE
05-22-2

DATE
-22-2

SCALE
1" = 500'

SCALE
1" = 500'

**ARSENAL**
RESOURCES

08/15/2025

4709101380

ARSENAL RESOURCES LLC
FIBER II PAD
HOMER 204


T.H. LATITUDE 39°17'30"
B.H. LATITUDE 39°15'00"

RECEIVED
Office of Oil and Gas

JUL 10 2025

WV Department of
Environmental Protection

REFERENCES

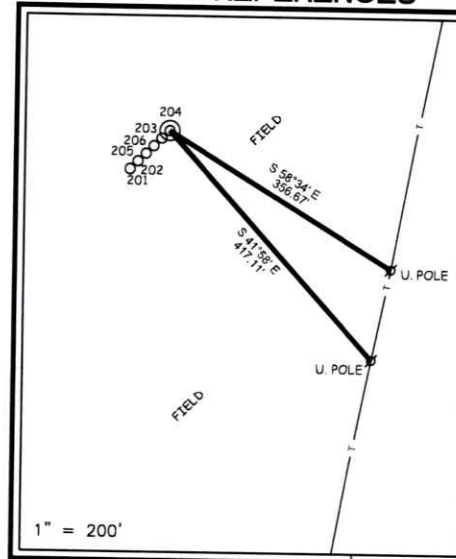

(S.P.C. NORTH ZONE) (UTM(M) ZONE 17)
NAD'83 S.P.C.(FT) N. 275,604.05 E. 1,790,035.26
NAD'83 GEO. LAT-(N) 39.254982 LONG-(W) 80.130237
NAD'83 UTM (M) N. 4,345,431.09 E. 575,043.83
LANDING POINT
NAD'83 S.P.C.(FT) N. 275,412.6 E. 1,792,745.7
NAD'83 GEO. LAT-(N) 39.254489 LONG-(W) 80.120661
NAD'83 UTM (M) N. 4,345,386.5 E. 575,870.6
BOTTOM HOLE
NAD'83 S.P.C.(FT) N. 272,345.9 E. 1,793,805.7
NAD'83 GEO. LAT-(N) 39.246089 LONG-(W) 80.116843
NAD'83 UTM (M) N. 4,344,457.5 E. 576,209.1

NOTES ON SURVEY

1. NO WATER WELLS WERE FOUND WITHIN 250' OF PROPOSED GAS WELL. NO AGRICULTURAL BUILDINGS $\geq$ 2500 SQ. FT. OR DWELLINGS WERE FOUND WITHIN 625' OF THE CENTER OF PROPOSED WELL PAD.
2. WELL SPOT CIRCLE & TOPD MARK SCALE IS 1"=2000'




12 Vanhorn Drive | P.O. Box 150 | Glenville, WV 26031 | 304.462.5634
1412 Kanawha Boulevard, East | Charleston, WV 25301 | 304.346.3952
254 East Beckley Bypass | Beckley, WV 25801 | 304.255.5296
slswww.com

I THE UNDERSIGNED, HEREBY CERTIFY THAT THIS PLAT IS CORRECT TO THE BEST OF MY KNOWLEDGE AND BELIEF AND SHOWS ALL THE INFORMATION REQUIRED BY LAW AND THE REGULATIONS ISSUED AND PRESCRIBED BY THE DIVISION OF ENVIRONMENTAL PROTECTION.

P.S.
677

Gregory A. Smith

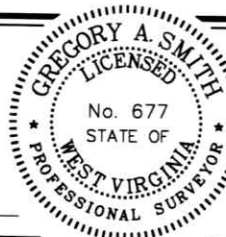

(+) DENOTES LOCATION OF WELL ON UNITED STATES TOPOGRAPHIC MAPS

DATE JUNE 27, 20 25

REVISED, 20

OPERATORS WELL NO. 204

API WELL NO. 47

STATE COUNTY PERMIT

MINIMUM DEGREE OF ACCURACY 1 / 2500 FILE NO. 9205P204R1-060525.dwg
HORIZONTAL & VERTICAL SCALE 1" = 2000'
CONTROL DETERMINED BY: DGPS (SURVEY GRADE TIE TO CORS NETWORK)

STATE OF WEST VIRGINIA
DIVISION OF ENVIRONMENTAL PROTECTION
OFFICE OF OIL AND GAS



WELL TYPE: OIL GAS ☒ LIQUID INJECTION ☐ WASTE DISPOSAL ☐ IF "GAS" PRODUCTION ☒ STORAGE ☐ DEEP ☐ SHALLOW ☒

LOCATION: GROUND = 1,199.80' PROPOSED = 1,187.00' WATERSHED SIMPSON CREEK

DISTRICT FLEMINGTON COUNTY TAYLOR QUADRANGLE ROSEMONT 7.5'

SURFACE OWNER ATLAS SHRUGGING LLC ACREAGE 897.36±

ROYALTY OWNER CHESTER AND FRANCES SINSEL & A. BROOKS FLEMING ET AL ACREAGE 571.78± & 601.50±

PROPOSED WORK: LEASE NO. SEE WW-6A1

DRILL ☒ CONVERT ☐ DRILL DEEPER ☐ REDRILL ☐ FRACTURE OR STIMULATE ☒ PLUG OFF OLD FORMATION ☐ PERFORATE NEW FORMATION ☐ PLUG AND ABANDON ☐ CLEAN OUT AND REPLUG ☐ OTHER ☐

PHYSICAL CHANGE IN WELL (SPECIFY) TARGET FORMATION MARCELLUS

ESTIMATED DEPTH TVD: 7,708' / TMD: 12,000'

WELL OPERATOR ARSENAL RESOURCES

DESIGNATED AGENT ERIC MORRIS

ADDRESS 6031 WALLACE RD. EXT. SUITE 200
WEXFORD, PA 15090


ADDRESS 633 WEST MAIN STREET
BRIDGEPORT, WV 26330

08/15/2025

4709101380

FORM WW 6 - SHEET 2 OF 2

ARSENAL RESOURCES LLC
FIBER II PAD
HOMER 204

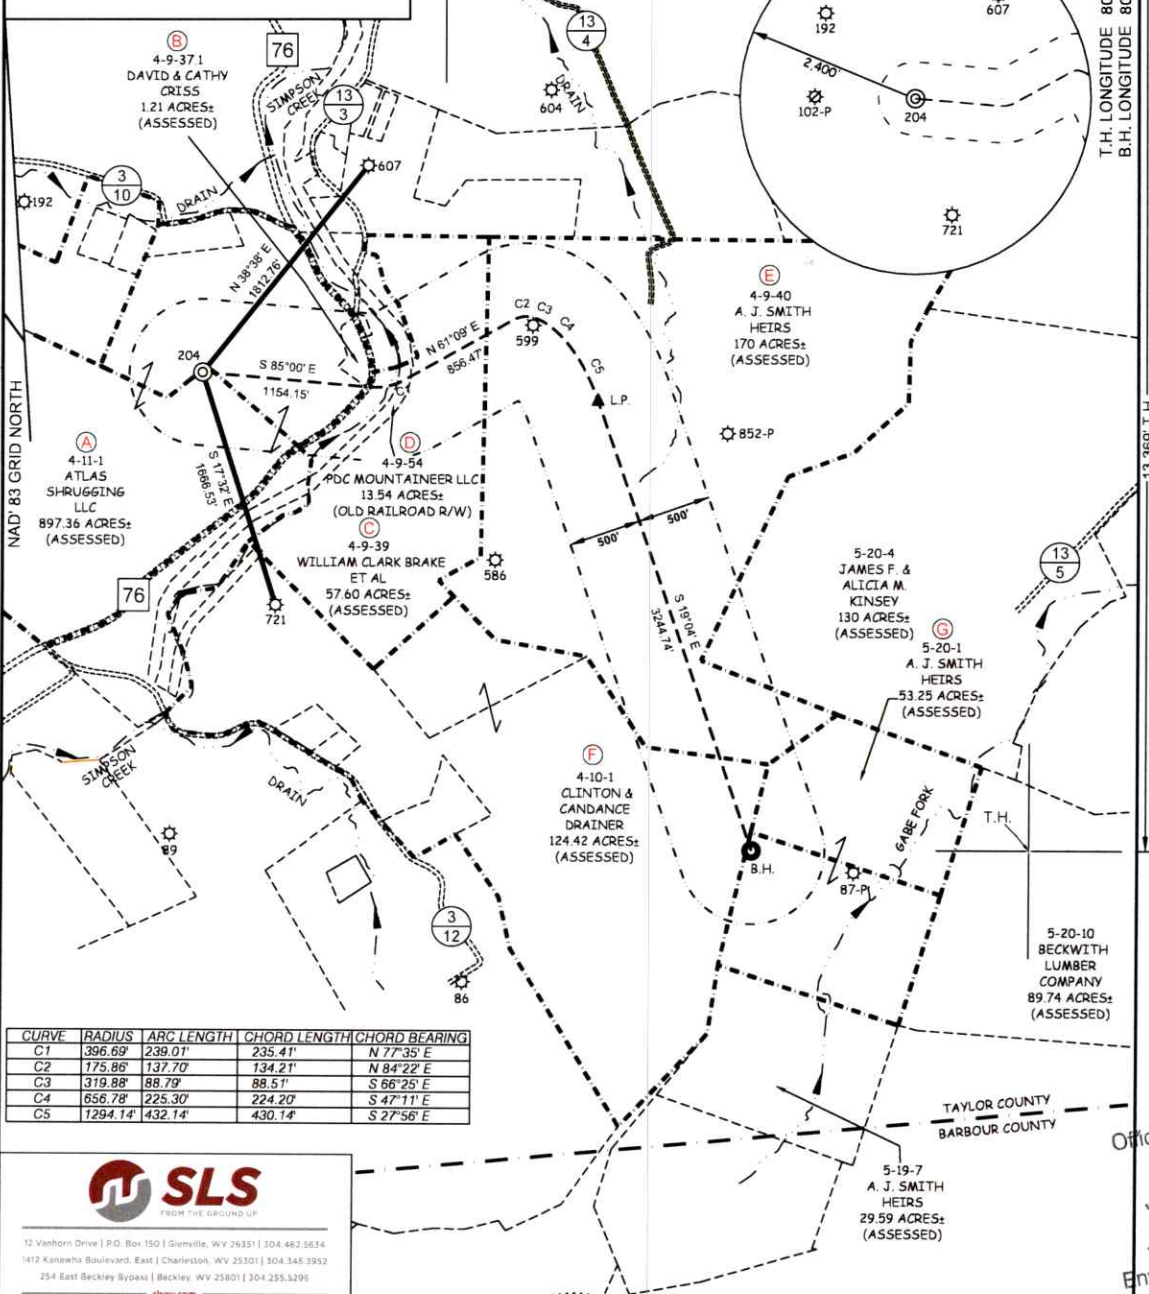


CURVE	RADIUS	ARC LENGTH	CHORD LENGTH	CHORD BEARING
C1	396.69'	239.01'	235.41'	N 77°35' E
C2	175.86'	137.70'	134.21'	N 84°22' E
C3	319.88'	88.79'	88.51'	S 66°25' E
C4	656.78'	225.30'	224.20'	S 47°11' E
C5	1294.14'	432.14'	430.14'	S 27°58' E



12 Vanhorn Drive | P.O. Box 150 | Glenville, WV 26331 | 304.482.5634
1612 Kanawha Boulevard, East | Charleston, WV 25301 | 304.346.3952
254 East Beckley Bypass | Beckley, WV 25801 | 304.255.5296
www.sls.com

(S.P.C. NORTH ZONE) (UTM(M) ZONE 17)
NAD'83 S.P.C.(FT) N. 275,604.05 E. 1,790,035.26
NAD'83 GEO. LAT-(N) 39.254962 LONG-(W) 80.130237
NAD'83 UTM (M) N. 4,345,431.09 E. 575,043.83
LANDING POINT
NAD'83 S.P.C.(FT) N. 275,412.6 E. 1,792,745.7
NAD'83 GEO. LAT-(N) 39.254489 LONG-(W) 80.120661
NAD'83 UTM (M) N. 4,345,388.5 E. 575,870.6
BOTTOM HOLE
NAD'83 S.P.C.(FT) N. 272,345.9 E. 1,793,805.7
NAD'83 GEO. LAT-(N) 39.246089 LONG-(W) 80.118843
NAD'83 UTM (M) N. 4,344,457.5 E. 576,209.1

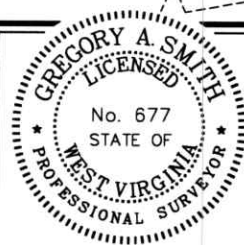

(+) DENOTES LOCATION OF WELL ON UNITED STATES TOPOGRAPHIC MAPS

P.S. 677 Gregory A. Smith

SCALE 1" = 1000' FILE NO. 9205P204R1-060525.dwg
DATE JUNE 27 20 25
REVISED 20
OPERATORS WELL NO. 204
API WELL 47
NO. STATE COUNTY PERMIT

STATE OF WEST VIRGINIA
DIVISION OF
ENVIRONMENTAL PROTECTION
OFFICE OF OIL AND GAS

LEGEND
LEASE LINE
SURFACE LINE
WELL LATERAL
OFFSET LINE
TIE LINE
CREEK
ROAD
COUNTY ROUTE
PROPOSED WELL
EXISTING WELL
PERMITTED WELL
TAX MAP-PARCEL
SURFACE OWNER (SEE TABLE)
LEASE # (SEE WW-6A1)

WELL OPERATOR ARSENAL RESOURCES DESIGNATED AGENT ERIC MORRIS
ADDRESS 6031 WALLACE RD. EXT. SUITE 200 ADDRESS 633 WEST MAIN STREET
WEXFORD, PA 15090 BRIDGEPORT, WV 26330

RECEIVED
Office of Oil and Gas
JUL 10 2025
WV Department of
Environmental Protection

08/15/2025

ARSENAL RESOURCES LLC
FIBER II PAD
HOMER 204T.H. LATITUDE 39°17'30"
B.H. LATITUDE 39°15'00"

9,490' B.H.


1,483' T.H.

B.H.

T.H. LONGITUDE 80°07'30"
B.H. LONGITUDE 80°05'00"

1,425' B.H.

REFERENCES

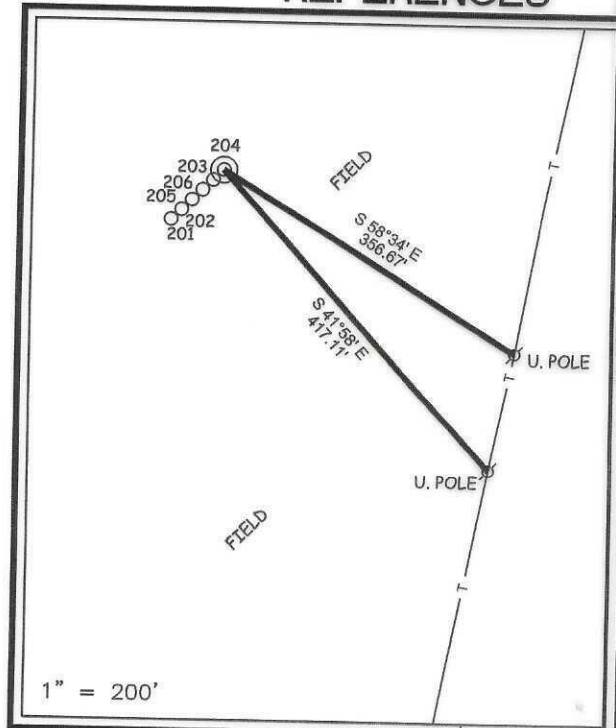

(S.P.C. NORTH ZONE) (UTM(M) ZONE 17)

NAD'83 S.P.C.(FT)	N. 275,604.05	E. 1,790,035.26
NAD'83 GEO.	LAT-(N) 39.254962	LONG-(W) 80.130237
NAD'83 UTM (M)	N. 4,345,431.09	E. 575,043.83

LANDING POINT

NAD'83 S.P.C.(FT)	N. 275,412.6	E. 1,792,745.7
NAD'83 GEO.	LAT-(N) 39.254489	LONG-(W) 80.120661
NAD'83 UTM (M)	N. 4,345,386.5	E. 575,870.6

BOTTOM HOLE

NAD'83 S.P.C.(FT)	N. 272,345.9	E. 1,793,805.7
NAD'83 GEO.	LAT-(N) 39.246089	LONG-(W) 80.116843
NAD'83 UTM (M)	N. 4,344,457.5	E. 576,209.1


NOTES ON SURVEY

1. NO WATER WELLS WERE FOUND WITHIN 250' OF PROPOSED GAS WELL. NO AGRICULTURAL BUILDINGS $\geq$ 2500 SQ. FT. OR DWELLINGS WERE FOUND WITHIN 625' OF THE CENTER OF PROPOSED WELL PAD.
2. WELL SPOT CIRCLE & TOPO MARK SCALE IS 1"=2000'



12 Vanhorn Drive | P.O. Box 150 | Glenville, WV 26351 | 304.462.5634
1412 Kanawha Boulevard, East | Charleston, WV 25301 | 304.346.3952
254 East Beckley Bypass | Beckley, WV 25801 | 304.255.5296
slswv.com

I THE UNDERSIGNED, HEREBY CERTIFY THAT THIS PLAT IS CORRECT TO THE BEST OF MY KNOWLEDGE AND BELIEF AND SHOWS ALL THE INFORMATION REQUIRED BY LAW AND THE REGULATIONS ISSUED AND PRESCRIBED BY THE DIVISION OF ENVIRONMENTAL PROTECTION.

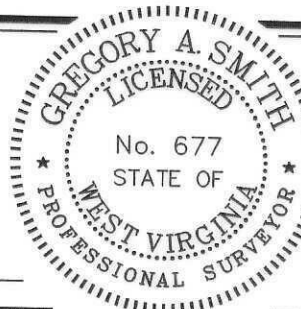P.S.
677

(+) DENOTES LOCATION OF WELL ON UNITED STATES TOPOGRAPHIC MAPS

DATE JUNE 27, 20 25

REVISED, 20

OPERATORS WELL NO. 204

API WELL NO. 47 - 091 - D1380
STATE COUNTY PERMIT

MINIMUM DEGREE OF ACCURACY 1 / 2500 FILE NO. 9205P204R1-060525.dwg

HORIZONTAL & VERTICAL CONTROL DETERMINED BY: DGPS (SURVEY GRADE TIE TO CORS NETWORK) SCALE 1" = 2000'

STATE OF WEST VIRGINIA
DIVISION OF ENVIRONMENTAL PROTECTION
OFFICE OF OIL AND GAS

WELL TYPE: OIL GAS X LIQUID INJECTION WASTE DISPOSAL IF "GAS" PRODUCTION X STORAGE DEEP SHALLOW X

LOCATION: GROUND = 1,199.80' ELEVATION PROPOSED = 1,187.00' WATERSHED SIMPSON CREEK

DISTRICT FLEMINGTON COUNTY TAYLOR

SURFACE OWNER ATLAS SHRUGGING LLC

QUADRANGLE ROSEMONT 7.5'

ROYALTY OWNER CHESTER AND FRANCES SINSEL & A. BROOKS FLEMING ET AL

ACREAGE 897.36±

ACREAGE 571.78± & 601.50±

PROPOSED WORK:

DRILL X CONVERT DRILL DEEPER REDRILL FRACTURE OR STIMULATE X PLUG OFF OLD FORMATION PERFORATE NEW FORMATION PLUG AND ABANDON CLEAN OUT AND REPLUG OTHER

PHYSICAL CHANGE IN WELL (SPECIFY) TARGET FORMATION MARCELLUS

ESTIMATED DEPTH TVD: 7,708' / TMD: 12,000'

WELL OPERATOR ARSENAL RESOURCES

DESIGNATED AGENT ERIC MORRIS

ADDRESS 6031 WALLACE RD. EXT. SUITE 200
WEXFORD, PA 15090ADDRESS 633 WEST MAIN STREET
BRIDGEPORT, WV 26330

COUNTY NAME

PERMIT

ARSENAL RESOURCES LLC
FIBER II PAD
HOMER 204

T.H. LATITUDE 39°17'30"
B.H. LATITUDE 39°15'00"

T.H. LONGITUDE 80°07'30"
B.H. LONGITUDE 80°05'00"

NAD'83 GRID NORTH

CURVE	RADIUS	ARC LENGTH	CHORD LENGTH	CHORD BEARING
C1	396.69'	239.01'	235.41'	N 77°35' E
C2	175.86'	137.70'	134.21'	N 84°22' E
C3	319.88'	88.79'	88.51'	S 66°25' E
C4	656.78'	225.30'	224.20'	S 47°11' E
C5	1294.14'	432.14'	430.14'	S 27°56' E



12 Vanhorn Drive | P.O. Box 150 | Glenville, WV 26351 | 304.462.5634
1412 Kanawha Boulevard, East | Charleston, WV 25301 | 304.346.3952
254 East Beckley Bypass | Beckley, WV 25801 | 304.255.5266
slsww.com

(S.P.C. NORTH ZONE) (UTM(M) ZONE 17)
NAD'83 S.P.C.(FT) N. 275,604.05 E. 1,790,035.26
NAD'83 GEO. LAT-(N) 39.254962 LONG-(W) 80.130237
NAD'83 UTM (M) N. 4,345,431.09 E. 575,043.83
LANDING POINT
NAD'83 S.P.C.(FT) N. 275,412.6 E. 1,792,745.7
NAD'83 GEO. LAT-(N) 39.254489 LONG-(W) 80.120661
NAD'83 UTM (M) N. 4,345,386.5 E. 575,870.6
BOTTOM HOLE
NAD'83 S.P.C.(FT) N. 272,345.9 E. 1,793,805.7
NAD'83 GEO. LAT-(N) 39.246089 LONG-(W) 80.116843
NAD'83 UTM (M) N. 4,344,457.5 E. 576,209.1

SCALE 1" = 1000' FILE NO. 9205P204R1-060525.dwg
DATE JUNE 27, 20 25
REVISED, 20
OPERATORS WELL NO. 204
API WELL NO. 47 — 091 — 01380
STATE COUNTY PERMIT



STATE OF WEST VIRGINIA
DIVISION OF
ENVIRONMENTAL PROTECTION
OFFICE OF OIL AND GAS



(+) DENOTES LOCATION OF WELL ON UNITED STATES TOPOGRAPHIC MAPS

P.S. 677 Gregory A. Smith

LEGEND

- LEASE LINE
- SURFACE LINE
- WELL LATERAL
- OFFSET LINE
- TIE LINE
- CREEK
- ROAD
- COUNTY ROUTE
- PROPOSED WELL
- EXISTING WELL
- PERMITTED WELL
- TAX MAP-PARCEL
- SURFACE OWNER (SEE TABLE)
- LEASE # (SEE WW-6A1)

08/15/2025

COUNTY NAME PERMIT

WELL OPERATOR ARSENAL RESOURCES
ADDRESS 6031 WALLACE RD. EXT. SUITE 200
WEXFORD, PA 15090

DESIGNATED AGENT ERIC MORRIS
ADDRESS 633 WEST MAIN STREET
BRIDGEPORT, WV 26330