


**ARSENAL RESOURCES LLC
FIBER II PAD
HOMER 205**

T.H. LONGITUDE 80°07'30"
B.H. LONGITUDE 80°05'00"

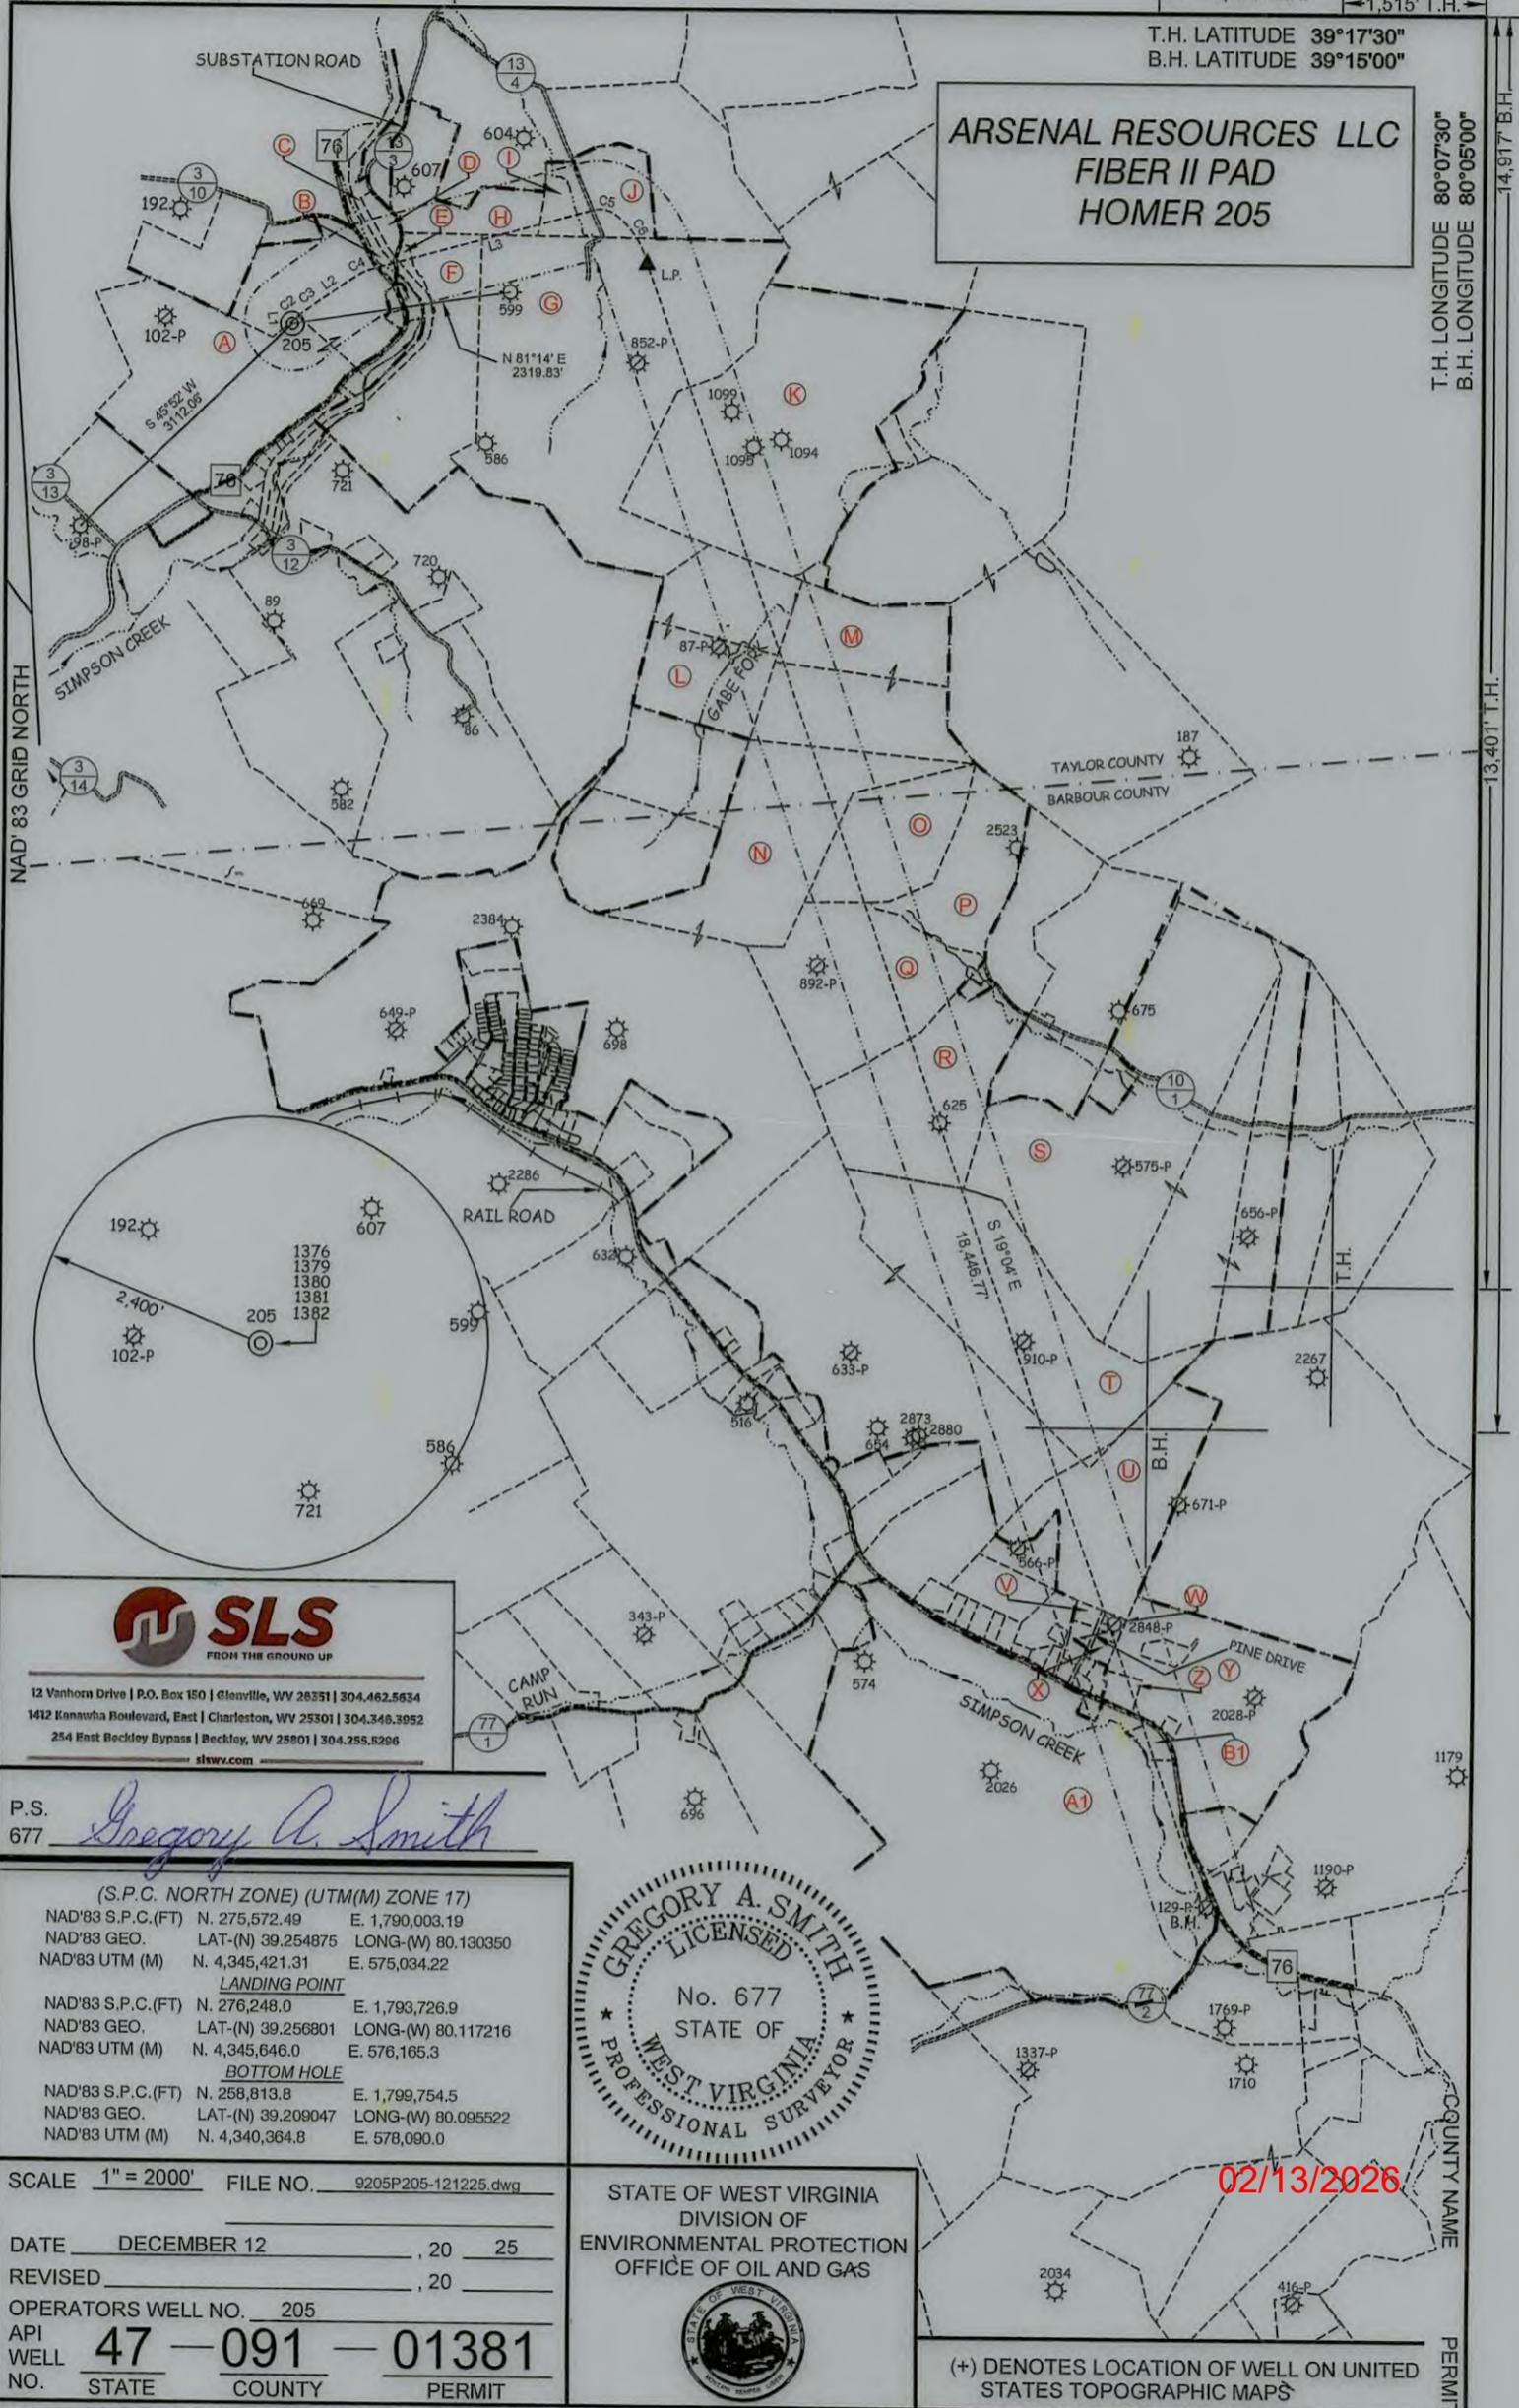

12 Van Horn Drive | P.O. Box 150 | Glenville, WV 26351 | 304.462.5634
1412 Kanawha Boulevard, East | Charleston, WV 25301 | 304.346.3952
254 East Beckley Bypass | Beckley, WV 25801 | 304.255.6296
slswv.com

P.S. 677 *Gregory A. Smith*



(S.P.C. NORTH ZONE) (UTM(M) ZONE 17)			
NAD'83 S.P.C.(FT)	N. 275,572.49	E. 1,790,003.19	
NAD'83 GEO.	LAT-(N) 39.254875	LONG-(W) 80.130350	
NAD'83 UTM (M)	N. 4,345,421.31	E. 575,034.22	
LANDING POINT			
NAD'83 S.P.C.(FT)	N. 276,248.0	E. 1,793,726.9	
NAD'83 GEO.	LAT-(N) 39.256801	LONG-(W) 80.117216	
NAD'83 UTM (M)	N. 4,345,646.0	E. 576,165.3	
BOTTOM HOLE			
NAD'83 S.P.C.(FT)	N. 258,813.8	E. 1,799,754.5	
NAD'83 GEO.	LAT-(N) 39.209047	LONG-(W) 80.095522	
NAD'83 UTM (M)	N. 4,340,364.8	E. 578,090.0	

SCALE 1" = 2000' FILE NO. 9205P205-121225.dwg

DATE DECEMBER 12, 20 25

REVISED _____, 20 _____

OPERATORS WELL NO. 205

API WELL NO. 47 — 091 — 01381

STATE COUNTY PERMIT

STATE OF WEST VIRGINIA
DIVISION OF
ENVIRONMENTAL PROTECTION
OFFICE OF OIL AND GAS



02/13/2026

(+) DENOTES LOCATION OF WELL ON UNITED STATES TOPOGRAPHIC MAPS

WELL OPERATOR	ARSENAL RESOURCES	DESIGNATED AGENT	ERIC MORRIS
ADDRESS	6031 WALLACE RD. EXT. SUITE 200 WEXFORD, PA 15090	ADDRESS	633 WEST MAIN STREET BRIDGEPORT, WV 26330

**ARSENAL RESOURCES LLC
FIBER II PAD
HOMER 205**

T.H. LATITUDE 39°17'30"
B.H. LATITUDE 39°15'00"

T.H. LONGITUDE 80°07'30"
B.H. LONGITUDE 80°05'00"

14,917' B.H.

13,401' T.H.

(S.P.C. NORTH ZONE) (UTM(M) ZONE 17)


NAD'83 S.P.C.(FT)	N. 275,572.49	E. 1,790,003.19
NAD'83 GEO.	LAT-(N) 39.254875	LONG-(W) 80.130350
NAD'83 UTM (M)	N. 4,345,421.31	E. 575,034.22
LANDING POINT		
NAD'83 S.P.C.(FT)	N. 276,248.0	E. 1,793,726.9
NAD'83 GEO.	LAT-(N) 39.256801	LONG-(W) 80.117216
NAD'83 UTM (M)	N. 4,345,646.0	E. 576,165.3
BOTTOM HOLE		
NAD'83 S.P.C.(FT)	N. 258,813.8	E. 1,799,754.5
NAD'83 GEO.	LAT-(N) 39.209047	LONG-(W) 80.095522
NAD'83 UTM (M)	N. 4,340,364.8	E. 578,090.0

LEGEND

LEASE LINE	---
SURFACE LINE	----
WELL LATERAL	-----
500' OFFSET LINE	-----
TIE LINE	-----
CREEK	~~~~~
ROAD	-----
COUNTY ROUTE	-----
PROPOSED WELL	⊙
EXISTING WELL	⊙
PERMITTED WELL	⊙
TAX MAP-PARCEL	00-00
SURFACE OWNER (SEE TABLE)	
LEASE # (SEE WW-6A1)	A

LINE	BEARING	DISTANCE
L1	N 05°17' W	22.72'
L2	N 54°59' E	553.39'
L3	N 74°45' E	2392.10'

CURVE	RADIUS	ARC LENGTH	CHORD LENGTH	CHORD BEARING
C1	24.01'	15.24'	14.99'	N 33°19' E
C2	1007.56'	125.15'	125.06'	N 50°47' E
C3	5738.23'	133.60'	133.60'	N 54°06' E
C4	590.09'	220.77'	219.49'	N 65°46' E
C5	256.89'	212.33'	206.34'	S 79°22' E
C6	877.83'	636.48'	622.63'	S 34°02' E

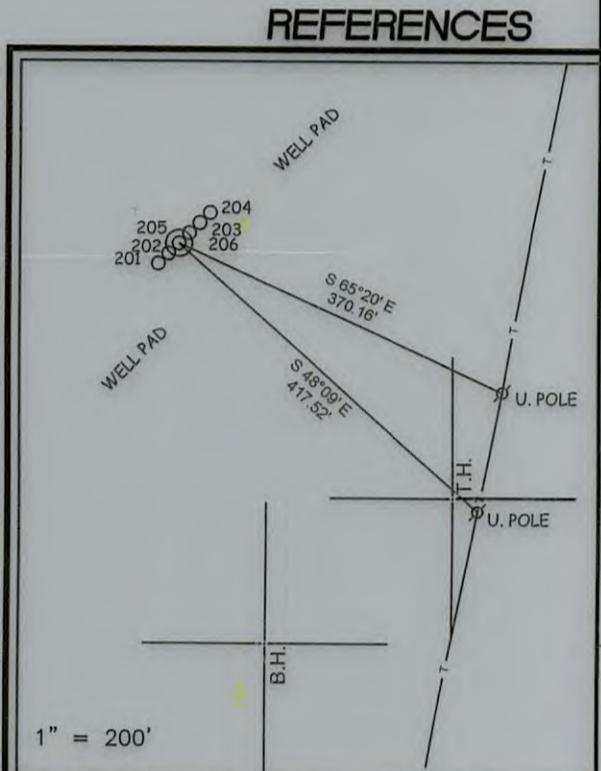

NOTES ON SURVEY

- NO WATER WELLS WERE FOUND WITHIN 250' OF PROPOSED GAS WELL. NO AGRICULTURAL BUILDINGS > 2500 SQ. FT. OR DWELLINGS WERE FOUND WITHIN 625' OF THE CENTER OF PROPOSED WELL PAD.
- WELL SPOT CIRCLE & TOPO MARK SCALE ARE 1"=2000'



12 Vanhorn Drive | P.O. Box 150 | Glenville, WV 26351 | 304.462.5634
1412 Kanawha Boulevard, East | Charleston, WV 25301 | 304.346.3952
254 East Beckley Bypass | Beckley, WV 25801 | 304.285.5296
slsv.com



I THE UNDERSIGNED, HEREBY CERTIFY THAT THIS PLAT IS CORRECT TO THE BEST OF MY KNOWLEDGE AND BELIEF AND SHOWS ALL THE INFORMATION REQUIRED BY LAW AND THE REGULATIONS ISSUED AND PRESCRIBED BY THE DIVISION OF ENVIRONMENTAL PROTECTION.

P.S. 677 *Gregory A. Smith*

(+) DENOTES LOCATION OF WELL ON UNITED STATES TOPOGRAPHIC MAPS
DATE DECEMBER 12, 20 25
REVISED _____, 20 ____
OPERATORS WELL NO. 205
API WELL NO. 47 - 091 - 01381
STATE COUNTY PERMIT

MINIMUM DEGREE OF ACCURACY 1 / 2500 FILE NO. 9205P205-121225.dwg
HORIZONTAL & VERTICAL CONTROL DETERMINED BY: DGPS (SURVEY GRADE TIE TO CORS NETWORK) SCALE 1" = 2000'

STATE OF WEST VIRGINIA
DIVISION OF ENVIRONMENTAL PROTECTION
OFFICE OF OIL AND GAS

WELL TYPE: OIL _____ GAS X LIQUID INJECTION _____ WASTE DISPOSAL _____ IF "GAS" PRODUCTION X STORAGE _____ DEEP _____ SHALLOW X

LOCATION: ELEVATION 1,187.00' WATERSHED SIMPSON CREEK

DISTRICT FLEMINGTON COUNTY TAYLOR QUADRANGLE ROSEMONT

SURFACE OWNER ATLAS SHRUGGING LLC ACREAGE 897.36±

ROYALTY OWNER CHESTER AND FRANCES SINSEL & A. BROOKS FLEMING ET AL ACREAGE 571.78± & 801.50±

PROPOSED WORK: LEASE NO. SEE WW-6A1

DRILL X CONVERT _____ DRILL DEEPER _____ REDRILL _____ FRACTURE OR STIMULATE X PLUG OFF OLD FORMATION _____ PERFORATE NEW FORMATION _____ PLUG AND ABANDON _____ CLEAN OUT AND REPLUG _____ OTHER _____

PHYSICAL CHANGE IN WELL (SPECIFY) _____ TARGET FORMATION MARCELLUS

ESTIMATED DEPTH TVD 7,708' / TMD 27,700'

WELL OPERATOR ARSENAL RESOURCES DESIGNATED AGENT ERIC MORRIS

ADDRESS 6031 WALLACE RD. EXT. SUITE 200 WEXFORD, PA 15090 ADDRESS 633 WEST MAIN STREET BRIDGEPORT, WV 26330

COUNTY NAME PERMIT

02/13/2026

ARSENAL RESOURCES LLC
FIBER II PAD
HOMER 205



12 Vanhorn Drive | P.O. Box 150 | Glenville, WV 26351 | 304.462.5634
 1412 Kanawha Boulevard, East | Charleston, WV 25301 | 304.346.3952
 254 East Beckley Bypass | Beckley, WV 25801 | 304.255.5296
 slswv.com

TAG	PARCEL	SURFACE OWNER	ACREAGE
A	4-11-1	ATLAS SHRUGGING LLC	897.36
ROAD	N/A	W.V. RT. 76- WV VETERANS MEM. HIGHWAY	N/A
B	NOT ASSESSED	A. BROOKS FLEMING HEIRS	N/A
CREEK	N/A	SIMPSON CREEK	N/A
C	4-9-54	PDC MOUNTAINEER LLC	13.54
D	4-9-32	ROBERT E MARTIN	4
ROAD	N/A	CO. RT. 13/3-SUBSTATION ROAD	N/A
E	4-9-33	DAVID L BROWN	1.8
F	4-9-39	WILLIAM CLARK & CRYSTAL RANEAU BRAKE	57.6
G	4-9-40	EUGENE GREATHOUSE ET AL	170
H	4-9-28	BRENDA M GAINES	21.03
I	4-9-26	KARL GREATHOUSE ET AL	8.45
ROAD	N/A	CO. RT. 13/4 SMITH FARM SUBSTATION ROAD	N/A
J	4-9-25	KARL GREATHOUSE ET AL	16.5
K	5-20-4	JAMES F & ALICIA M KINSEY	129.75
L	5-20-1	EUGENE GREATHOUSE ET AL	53.25
CREEK	N/A	GABE FORK	N/A
M	5-20-10	BECKWITH LUMBER COMPANY INC	89.74
N	9-8-1	BECKWITH LUMBER COMPANY INC	444.17
O	9-8-6	WILLIAM R & ANNE V HAMMARSTROM	36
P	9-8-7	WILLIAM R HAMMARSTROM	35
Q	9-8-5	WILLIAM R & ANNE V HAMMARSTROM	63
R	9-8-8.1	JIM C MALLOW	61.06
S	9-8-10	MICHAEL A & KIMBERLY S WILSON	234.38
T	9-13-23	BECKWITH LUMBER COMPANY INC	413.3
U	9-13-31	ARK LAND LLC	55.6494
V	9-13-30.7	ARK LAND LLC	0.99
ROAD	N/A	40' STREET-PINE DRIVE	N/A
W	9-13-30	CLARK V FREEMAN	2.29
X	9-13-30.6	GEORGE E & ALANNA BOYER	1.3
Y	9-13-35.7	JASON CORDER	75.11
Z	9-13-35.4	ARK LAND LLC	3
A1	9-13-35	JASON CORDER & BENSON CORDER	394.64
B1	9-13-35.6	RICHARD C & WANDA CORDER	2.48

FILE NO. 9205P205-121225.dwg

DATE DECEMBER 12, 2025

REVISED _____, 20____

OPERATORS WELL NO. 205

API WELL NO. 47 — 091 — 01381
 STATE COUNTY PERMIT



STATE OF WEST VIRGINIA
 DIVISION OF ENVIRONMENTAL PROTECTION
 OFFICE OF OIL AND GAS



P.S. 677

Gregory A. Smith

WELL OPERATOR ARSENAL RESOURCES
 ADDRESS 6031 WALLACE RD. EXT. SUITE 200
WEXFORD, PA 15090

DESIGNATED AGENT ERIC MORRIS
 ADDRESS 633 WEST MAIN STREET
BRIDGEPORT, WV 26330

COUNTY NAME

PERMIT