

ARSENAL RESOURCES
FLANDERS WELL PAD
POSSIBLE WATER PURVEYORS WITHIN 1500'



ARSENAL RESOURCES LLC
FLANDERS PAD
WELL 202T.H. LATITUDE 39°17'30"
B.H. LATITUDE 39°17'30"T.H. LONGITUDE 80°05'00"
B.H. LONGITUDE 80°05'00"


4,276' B.H.

2,040' T.H.

T.H.

B.H.

REFERENCES

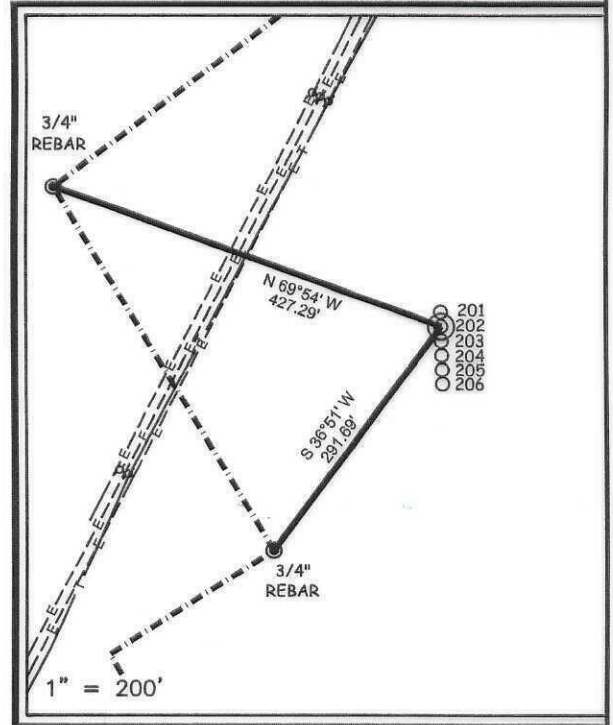

(S.P.C. NORTH ZONE) (UTM(M) ZONE 17)

TOP HOLE

NAD'83 S.P.C.(FT) N. 286,874.05 E. 1,798,694.13
NAD'83 GEO. LAT-(N) 39.286067 LONG-(W) 80.099926
NAD'83 UTM (M) N. 4,348,908.59 E. 577,624.85

BOTTOM HOLE

NAD'83 S.P.C.(FT) N. 284,664.7 E. 1,794,796.9
NAD'83 GEO. LAT-(N) 39.279929 LONG-(W) 80.113641
NAD'83 UTM (M) N. 4,348,215.7 E. 576,448.7




12 Vanhorn Drive | P.O. Box 150 | Glenville, WV 26351 | 304.462.5634
1412 Kanawha Boulevard, East | Charleston, WV 25301 | 304.346.3952
254 East Beckley Bypass | Beckley, WV 25801 | 304.255.5296
slswv.com

NOTES ON SURVEY

1. NO WATER WELLS WERE FOUND WITHIN 250' OF PROPOSED GAS WELL. NO AGRICULTURAL BUILDINGS $\geq$ 2500 SQ. FT. OR DWELLINGS WERE FOUND WITHIN 625' OF THE CENTER OF PROPOSED WELL PAD.
2. WELL SPOT CIRCLE & TOPO MARK SCALE IS 1"=2000'

I THE UNDERSIGNED, HEREBY CERTIFY THAT THIS PLAT IS CORRECT TO THE BEST OF MY KNOWLEDGE AND BELIEF AND SHOWS ALL THE INFORMATION REQUIRED BY LAW AND THE REGULATIONS ISSUED AND PRESCRIBED BY THE DIVISION OF ENVIRONMENTAL PROTECTION.

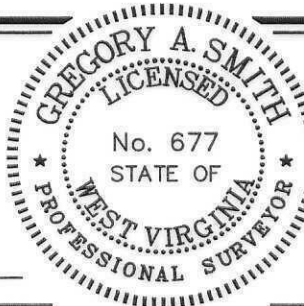P.S.
677

(+) DENOTES LOCATION OF WELL ON UNITED STATES TOPOGRAPHIC MAPS

DATE JULY 23, 20 25

REVISED _____, 20 _____

OPERATORS WELL NO. 202API WELL NO. 47 - 091 - 01384
STATE COUNTY PERMITMINIMUM DEGREE OF ACCURACY 1 / 2500 FILE NO. 9554P202-070225.dwgHORIZONTAL & VERTICAL SCALE 1" = 2000'
CONTROL DETERMINED BY: DGPS (SURVEY GRADE TIE TO CORS NETWORK)STATE OF WEST VIRGINIA
DIVISION OF ENVIRONMENTAL PROTECTION
OFFICE OF OIL AND GASWELL TYPE: OIL ☐ GAS ☒ LIQUID INJECTION ☐ WASTE DISPOSAL ☐ IF "GAS" PRODUCTION ☒ STORAGE ☐ DEEP ☐ SHALLOW ☒LOCATION : ELEVATION GROUND = 1,250.91'
PROPOSED = 1,250.00' WATERSHED SANDLICK RUNDISTRICT COURTHOUSE COUNTY TAYLOR QUADRANGLE GRAFTON 7.5'SURFACE OWNER ATLAS SHRUGGING LLC ACREAGE 24.13±ROYALTY OWNER KIM R. ROGERS ET AL ACREAGE 6.04±PROPOSED WORK : LEASE NO. SEE WW-6A1DRILL ☒ CONVERT ☐ DRILL DEEPER ☐ REDRILL ☐ FRACTURE OR STIMULATE ☒ PLUG OFF OLDFORMATION ☐ PERFORATE NEW FORMATION ☐ PLUG AND ABANDON ☐ CLEAN OUT AND REPLUG ☐ OTHER ☐PHYSICAL CHANGE IN WELL (SPECIFY) _____ TARGET FORMATION MARCELLUSESTIMATED DEPTH TVD: 7,702' / TMD: 9,670'WELL OPERATOR ARSENAL RESOURCES DESIGNATED AGENT ERIC MORRISADDRESS 6031 WALLACE RD. EXT. SUITE 200 ADDRESS 633 WEST MAIN STREETWEXFORD, PA 15090 BRIDGEPORT, WV 26330


COUNTY NAME

PERMIT

ARSENAL RESOURCES LLC FLANDERS PAD WELL 202

T.H. LATITUDE 39°17'30"
B.H. LATITUDE 39°17'30"

T.H. LONGITUDE 80°05'00"
B.H. LONGITUDE 80°05'00"

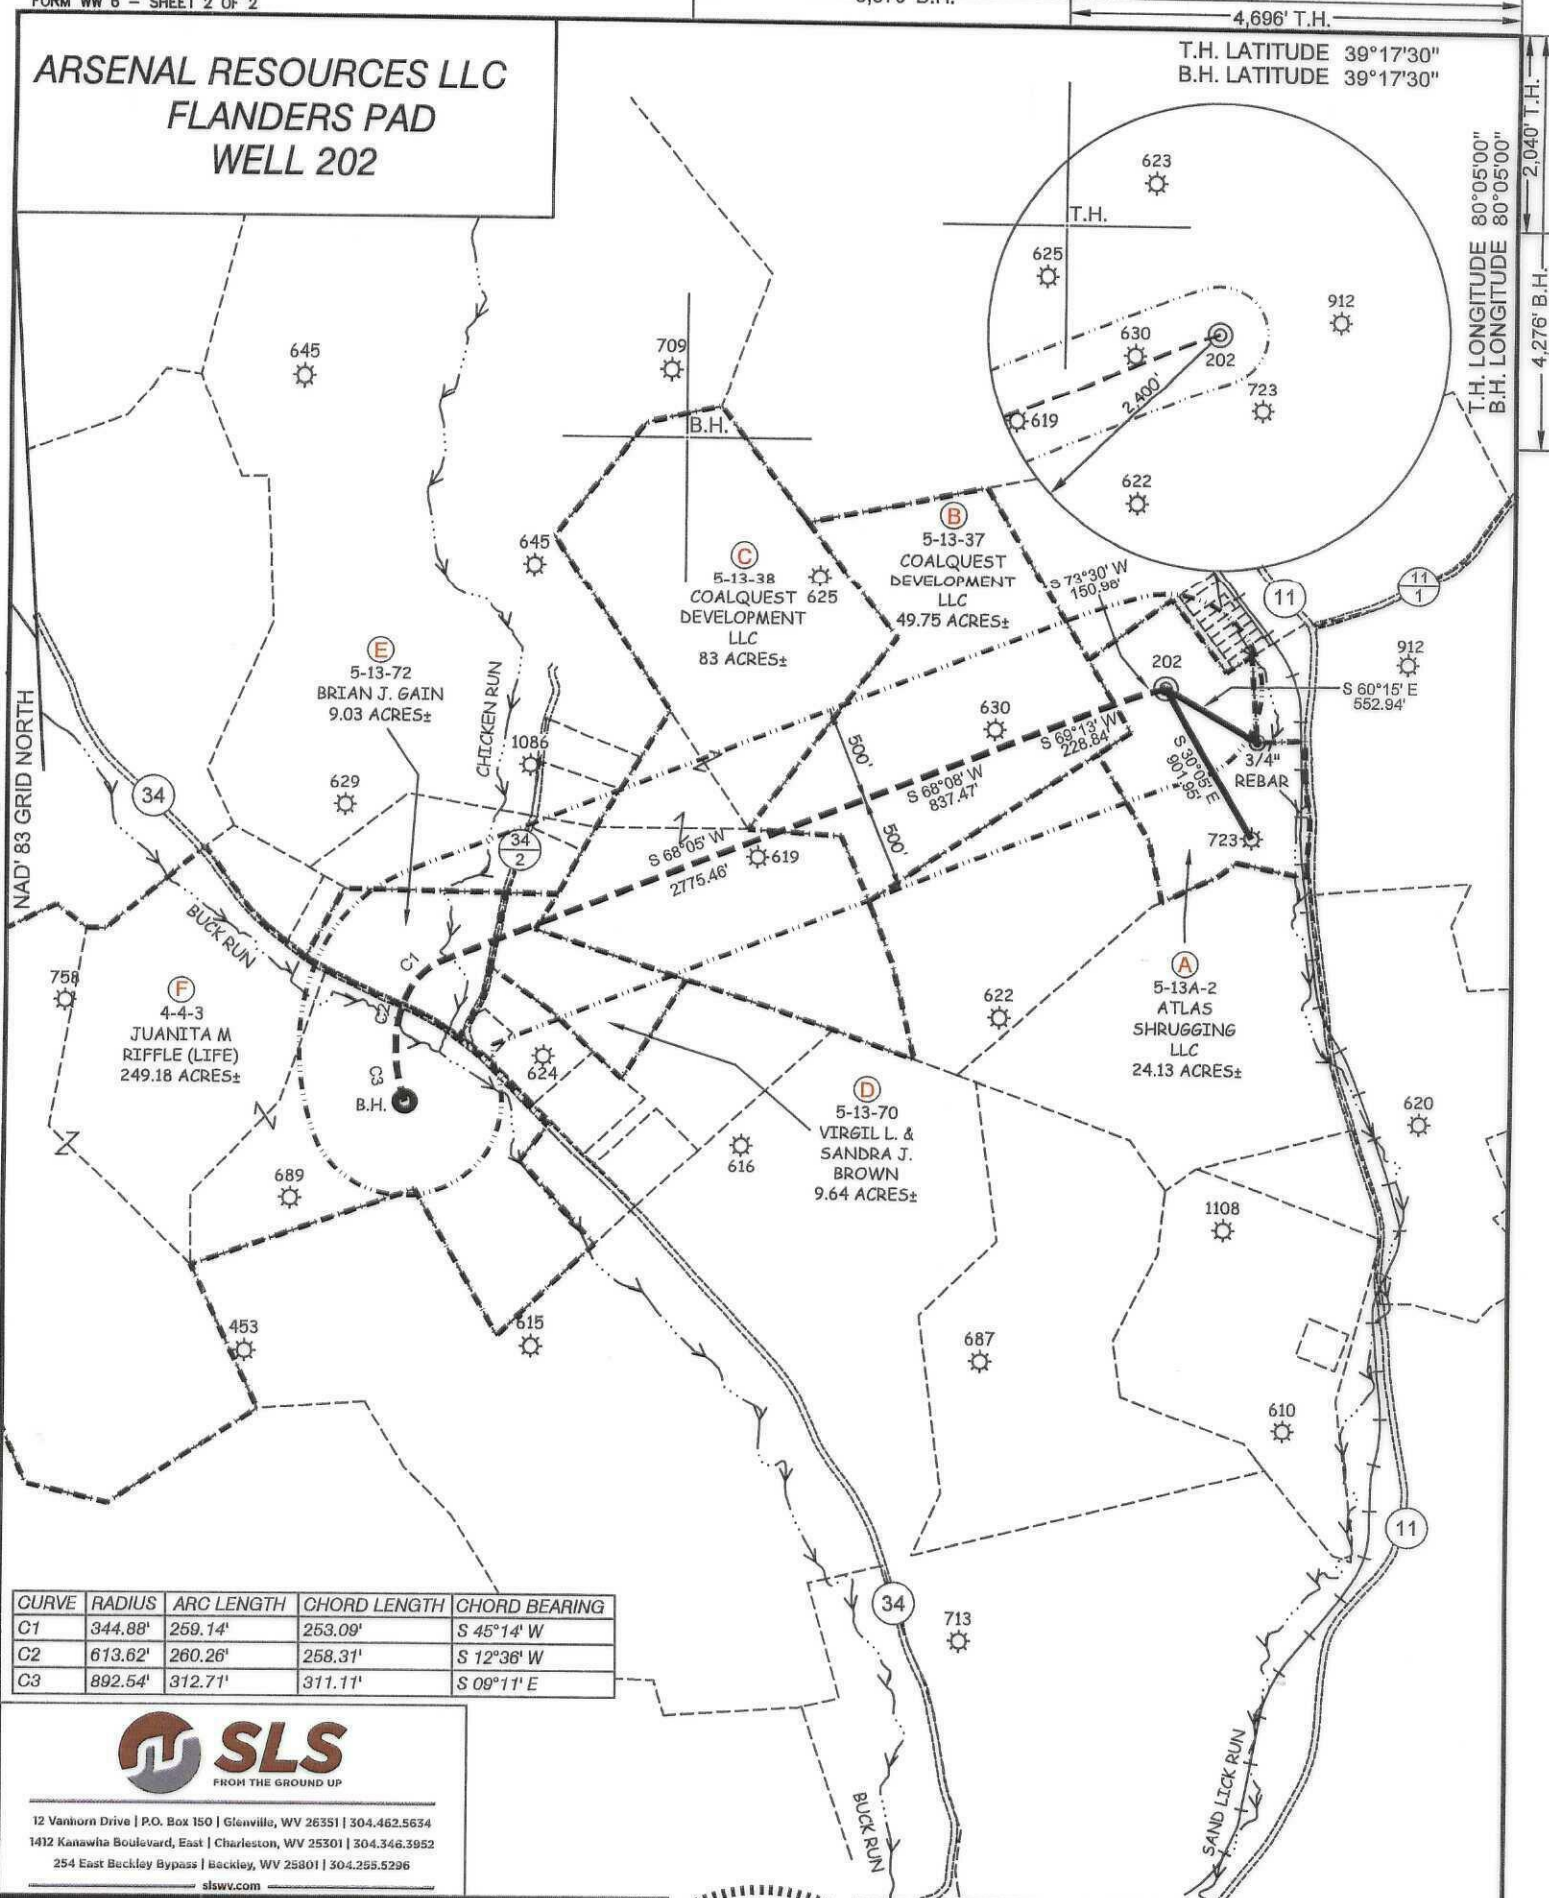

CURVE	RADIUS	ARC LENGTH	CHORD LENGTH	CHORD BEARING
C1	344.88'	259.14'	253.09'	S 45°14' W
C2	613.62'	260.26'	258.31'	S 12°36' W
C3	892.54'	312.71'	311.11'	S 09°11' E



12 Vanhorn Drive | P.O. Box 150 | Glenville, WV 26351 | 304.462.5634
1412 Kanawha Boulevard, East | Charleston, WV 25301 | 304.346.3952
254 East Beckley Bypass | Beckley, WV 25801 | 304.295.5296
slswv.com

(S.P.C. NORTH ZONE) (UTM(M) ZONE 17)

TOP HOLE

NAD'83 S.P.C.(FT) N. 286,874.05 E. 1,798,694.13
NAD'83 GEO. LAT-(N) 39.286067 LONG-(W) 80.099926
NAD'83 UTM (M) N. 4,348,908.59 E. 577,624.85

BOTTOM HOLE

NAD'83 S.P.C.(FT) N. 284,664.7 E. 1,794,796.9
NAD'83 GEO. LAT-(N) 39.279929 LONG-(W) 80.113641
NAD'83 UTM (M) N. 4,348,215.7 E. 576,448.7



(+) DENOTES LOCATION OF WELL ON UNITED STATES TOPOGRAPHIC MAPS

P.S.
677

Gregory A. Smith

LEGEND

LEASE LINE
SURFACE LINE
WELL LATERAL
OFFSET LINE
TIE LINE
CREEK
ROAD
COUNTY ROUTE
PROPOSED WELL
EXISTING WELL
PERMITTED WELL
TAX MAP-PARCEL
SURFACE OWNER (SEE TABLE)
LEASE # (SEE WW-6A1)

00-00



COUNTY NAME

PERMIT

SCALE 1" = 1000' FILE NO. 9554P202-070225.dwg

DATE JULY 23, 20 25

REVISED, 20

OPERATORS WELL NO. 202

API WELL NO. 47 — 091 — 01384
STATE COUNTY PERMIT

STATE OF WEST VIRGINIA
DIVISION OF
ENVIRONMENTAL PROTECTION
OFFICE OF OIL AND GAS



WELL OPERATOR ARSENAL RESOURCES
ADDRESS 6031 WALLACE RD. EXT. SUITE 200
WEXFORD, PA 15090

DESIGNATED AGENT ERIC MORRIS

ADDRESS 633 WEST MAIN STREET
BRIDGEPORT, WV 26330