


ARSENAL RESOURCES FLANDERS WELL PAD POSSIBLE WATER PURVEYORS WITHIN 1500'



■ = APPARENT RESIDENCES

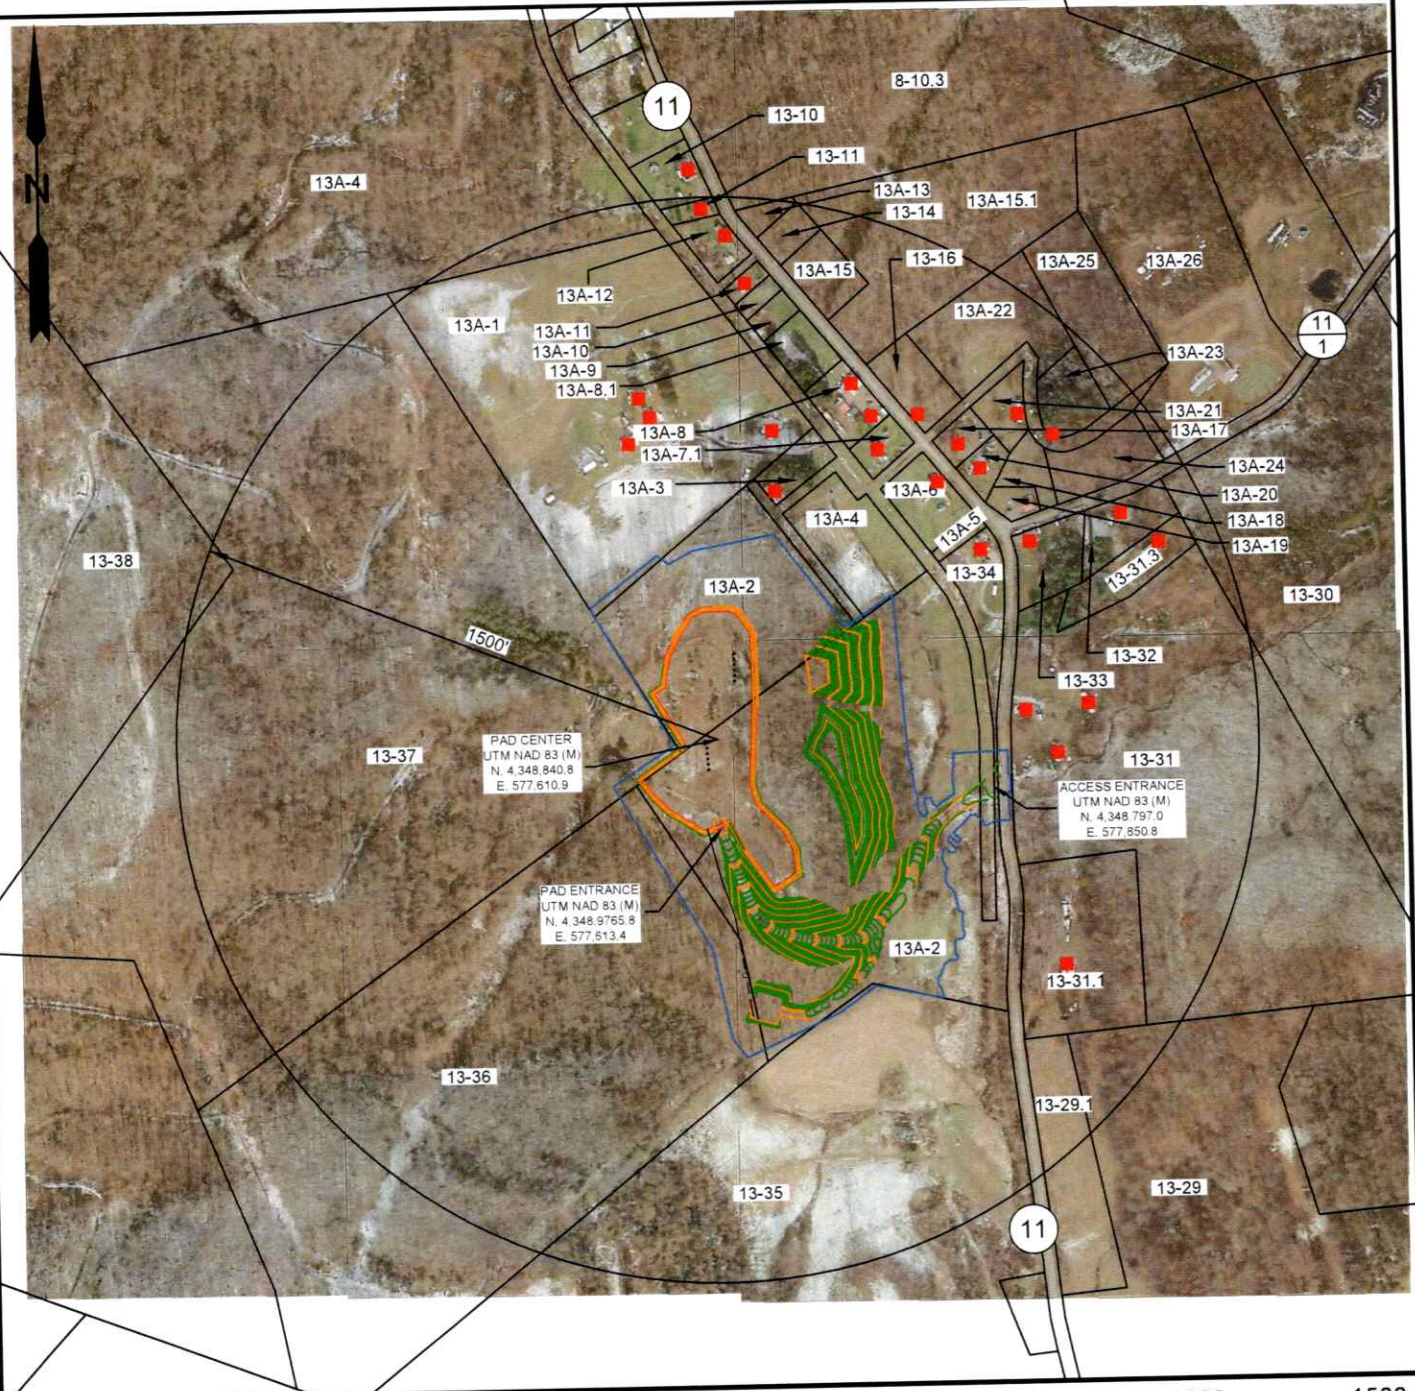

12 Vanhorn Drive | P.O. Box 150 | Glenville, WV 26351 | 304.462.5634
1412 Kanawha Boulevard, East | Charleston, WV 25301 | 304.346.3952
254 East Beckley Bypass | Beckley, WV 25801 | 304.255.5296
slswv.com

GOOGLE AERIAL

OPERATOR:

COUNTY	DISTRICT
TAYLOR	COURTHOUSE
DRAWN BY	JOB NO.
C.P.M.	9554

PREPARED FOR:
ARSENAL RESOURCES
6031 WALLACE RD. EXT.
SUITE 200
WEXFORD, PA 15090

DATE	SCALE
07-18-2025	1" = 500'




ARSENAL RESOURCES LLC
FLANDERS PAD
WELL 204T.H. LATITUDE 39°17'30"
B.H. LATITUDE 39°17'30"T.H. LONGITUDE 80°05'00"
B.H. LONGITUDE 80°05'00"

B.H.

T.H.

REFERENCES

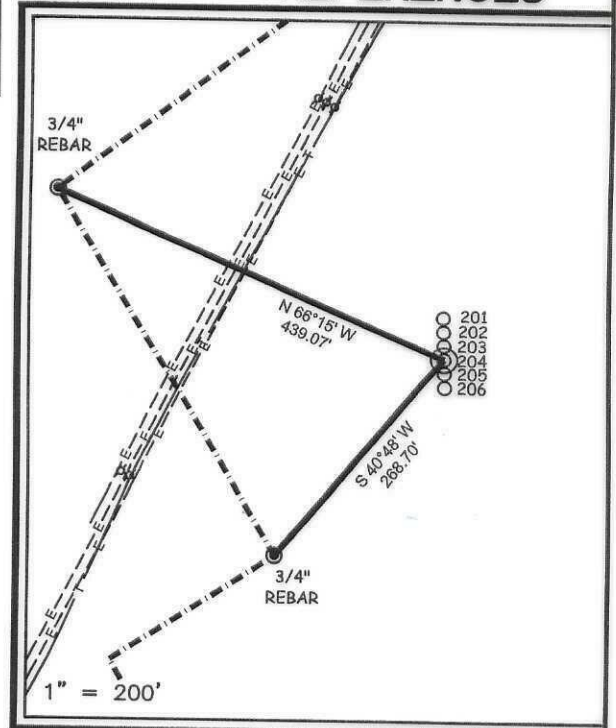

(S.P.C. NORTH ZONE) (UTM(M) ZONE 17)

TOP HOLE

NAD'83 S.P.C.(FT)	N. 286,844.06	E. 1,798,694.75
NAD'83 GEO.	LAT-(N) 39.285984	LONG-(W) 80.099923
NAD'83 UTM (M)	N. 4,348,899.45	E. 577,625.19

BOTTOM HOLE

NAD'83 S.P.C.(FT)	N. 284,982.0	E. 1,797,016.0
NAD'83 GEO.	LAT-(N) 39.280841	LONG-(W) 80.105809
NAD'83 UTM (M)	N. 4,348,323.6	E. 577,123.2




12 Vanhorn Drive | P.O. Box 150 | Glenville, WV 26351 | 304.462.5634
1412 Kanawha Boulevard, East | Charleston, WV 25301 | 304.346.3952
254 East Beckley Bypass | Beckley, WV 25801 | 304.255.5296

slswv.com

NOTES ON SURVEY

1. NO WATER WELLS WERE FOUND WITHIN 250' OF PROPOSED GAS WELL. NO AGRICULTURAL BUILDINGS $\geq$ 2500 SQ. FT. OR DWELLINGS WERE FOUND WITHIN 625' OF THE CENTER OF PROPOSED WELL PAD.
2. WELL SPOT CIRCLE & TOPO MARK SCALE IS 1"=2000'

I THE UNDERSIGNED, HEREBY CERTIFY THAT THIS PLAT IS CORRECT TO THE BEST OF MY KNOWLEDGE AND BELIEF AND SHOWS ALL THE INFORMATION REQUIRED BY LAW AND THE REGULATIONS ISSUED AND PRESCRIBED BY THE DIVISION OF ENVIRONMENTAL PROTECTION.

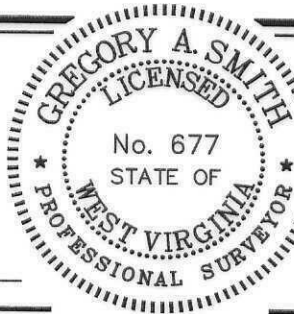P.S.
677

(+) DENOTES LOCATION OF WELL ON UNITED STATES TOPOGRAPHIC MAPS

DATE JULY 23, 20 25

REVISED, 20

OPERATORS WELL NO. 204

API WELL NO. 47 - 091 - 01386
STATE COUNTY PERMIT

MINIMUM DEGREE OF ACCURACY 1 / 2500 FILE NO. 9554P204-070325.dwg

HORIZONTAL & VERTICAL SCALE 1" = 2000'
CONTROL DETERMINED BY: DGPS (SURVEY GRADE TIE TO CORS NETWORK)STATE OF WEST VIRGINIA
DIVISION OF ENVIRONMENTAL PROTECTION
OFFICE OF OIL AND GASWELL TYPE: OIL GAS ☒ LIQUID INJECTION WASTE DISPOSAL IF "GAS" PRODUCTION ☒ STORAGE DEEP SHALLOW ☒

LOCATION: GROUND = 1,250.82' PROPOSED = 1,250.00' WATERSHED SANDLICK RUN

DISTRICT COURTHOUSE COUNTY TAYLOR QUADRANGLE GRAFTON 7.5'

SURFACE OWNER ATLAS SHRUGGING LLC

ACREAGE 24.13±

ROYALTY OWNER KIM R. ROGERS ET AL

ACREAGE 6.04±

PROPOSED WORK:

LEASE NO. SEE WW-6A1

DRILL ☒ CONVERT DRILL DEEPER REDRILL FRACTURE OR STIMULATE ☒ PLUG OFF OLD FORMATION PERFORATE NEW FORMATION PLUG AND ABANDON CLEAN OUT AND REPLUG OTHER

PHYSICAL CHANGE IN WELL (SPECIFY) TARGET FORMATION MARCELLUS

ESTIMATED DEPTH TVD: 7,702' / TMD: 8,551'

WELL OPERATOR ARSENAL RESOURCES



DESIGNATED AGENT ERIC MORRIS

ADDRESS 6031 WALLACE RD. EXT. SUITE 200
WEXFORD, PA 15090ADDRESS 633 WEST MAIN STREET
BRIDGEPORT, WV 26330

COUNTY NAME

PERMIT

T.H. LATITUDE 39°17'30"
B.H. LATITUDE 39°17'30"

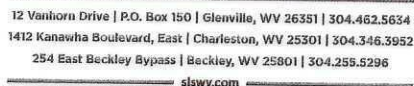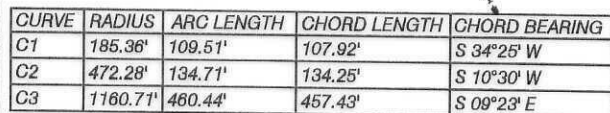

<u>TOP HOLE</u>		
NAD'83 S.P.C.(FT)	N. 286,844.06	E. 1,798,694.75
NAD'83 GEO.	LAT-(N) 39.285984	LONG-(W) 80.098923
NAD'83 UTM (M)	N. 4,348,899.45	E. 577,625.19
<u>BOTTOM HOLE</u>		
NAD'83 S.P.C.(FT)	N. 284,982.0	E. 1,797,016.0
NAD'83 GEO.	LAT-(N) 39.280841	LONG-(W) 80.105809
NAD'83 UTM (M)	N. 4,348,323.6	E. 577,123.2



P.S. 677 Gregory A. Smith

LEASE LINE	
SURFACE LINE	
WELL LATERAL	
OFFSET LINE	
TIE LINE	
CREEK	
ROAD	
COUNTY ROUTE	
PROPOSED WELL	
EXISTING WELL	
PERMITTED WELL	
TAX MAP—PARCEL	00—00
SURFACE OWNER (SEE TABLE)	
LEASE # (SEE WW-6A1)	

COUNTY NAME

PERMIT

API WELL NO. 47 — 091 — 01386
STATE COUNTY PERMIT

The seal of the State of West Virginia, featuring a circular design with the text "STATE OF WEST VIRGINIA" around the top and "1863" at the bottom. The center depicts a landscape with a river, mountains, and a bridge.

ADDRESS 633 WEST MAIN STREET
BRIDGEPORT, WV 26330