


4709101388

ARSENAL RESOURCES FLANDERS WELL PAD POSSIBLE WATER PURVEYORS WITHIN 1500'

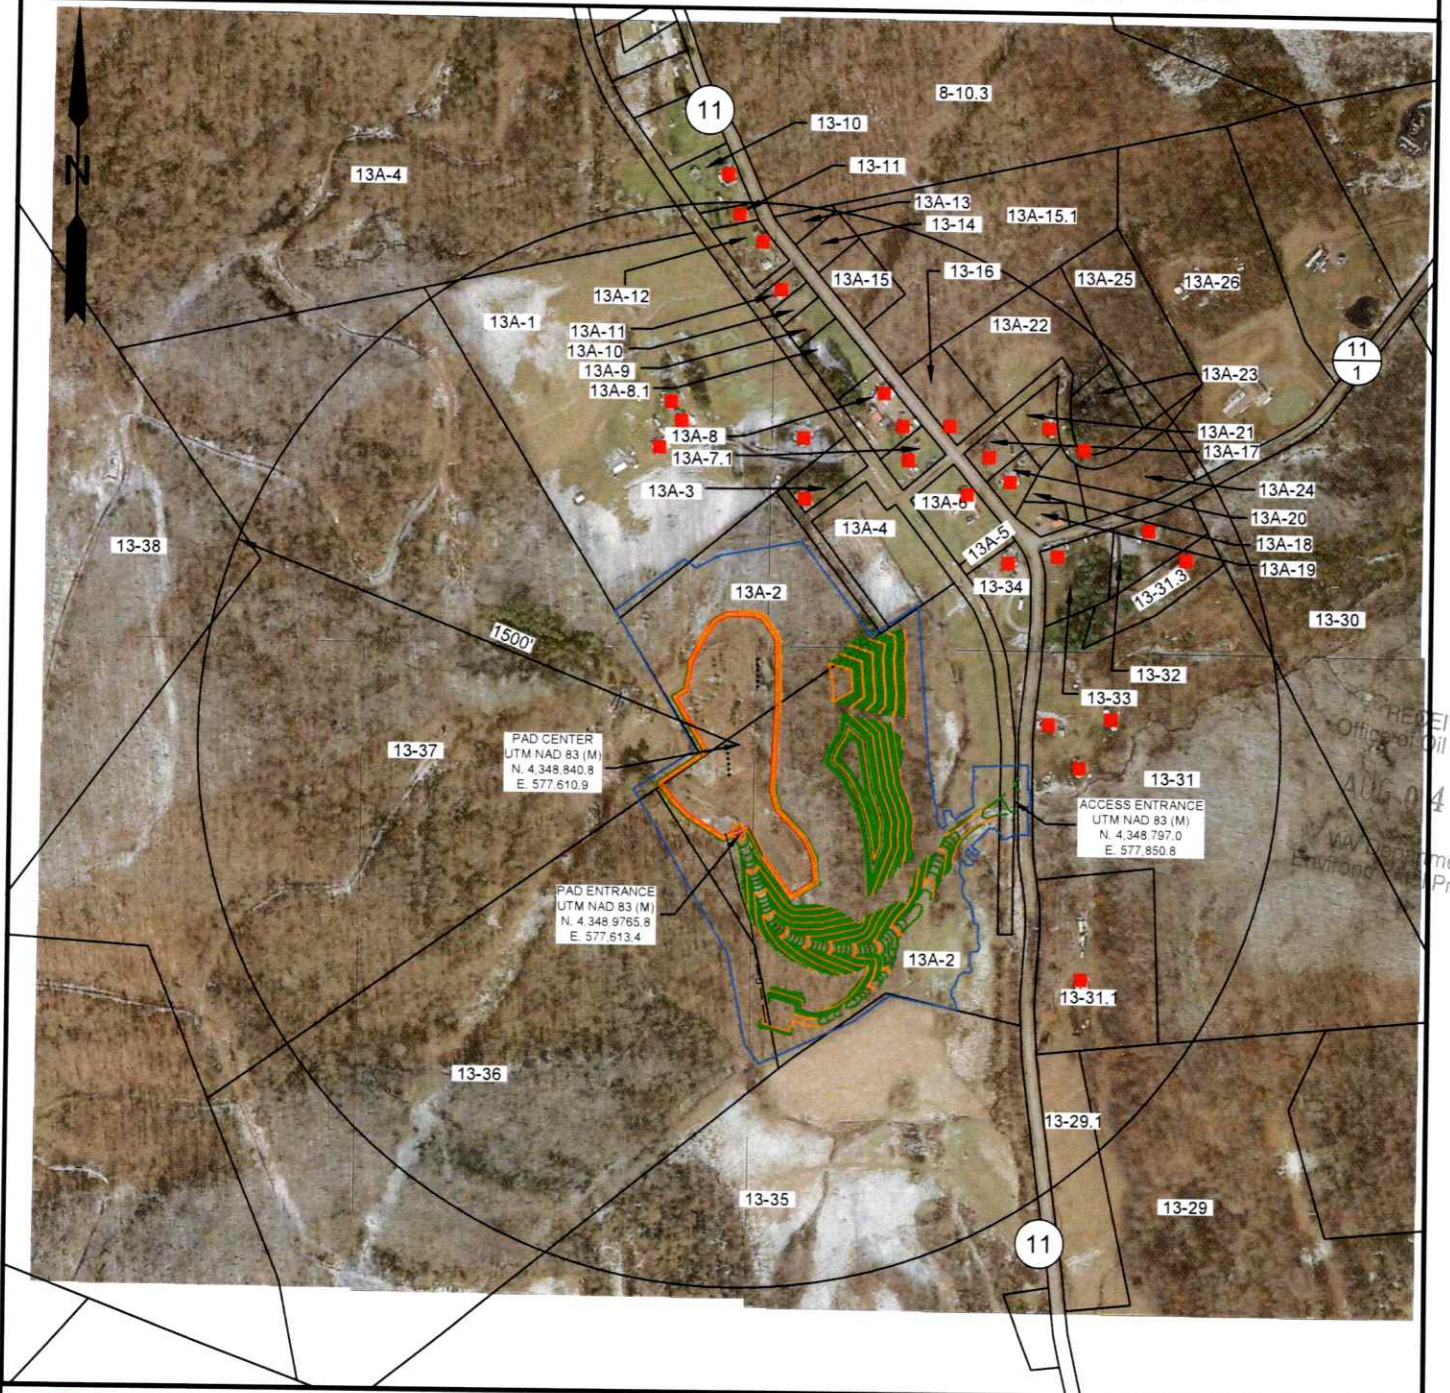

RECEIVED
Office of Oil and Gas
AUG 04 2025
WV Department of
Environmental Protection

■ = APPARENT RESIDENCES



12 Vanhorn Drive | P.O. Box 150 | Glenville, WV 26351 | 304.462.5634
1412 Kanawha Boulevard, East | Charleston, WV 25301 | 304.346.3952
254 East Beckley Bypass | Beckley, WV 25801 | 304.255.5296
slswv.com

GOOGLE AERIAL

OPERATOR:

COUNTY	DISTRICT
TAYLOR	COURTHOUSE
DRAWN BY	JOB NO.
C.P.M.	9554


PREPARED FOR:
ARSENAL RESOURCES
6031 WALLACE RD. EXT.
SUITE 200
WEXFORD, PA 15090

DATE	SCALE
07-18-2025	1" = 500'



ARSENAL RESOURCES LLC
FLANDERS PAD
WELL 206T.H. LATITUDE 39°17'30"
B.H. LATITUDE 39°17'30"

REFERENCES

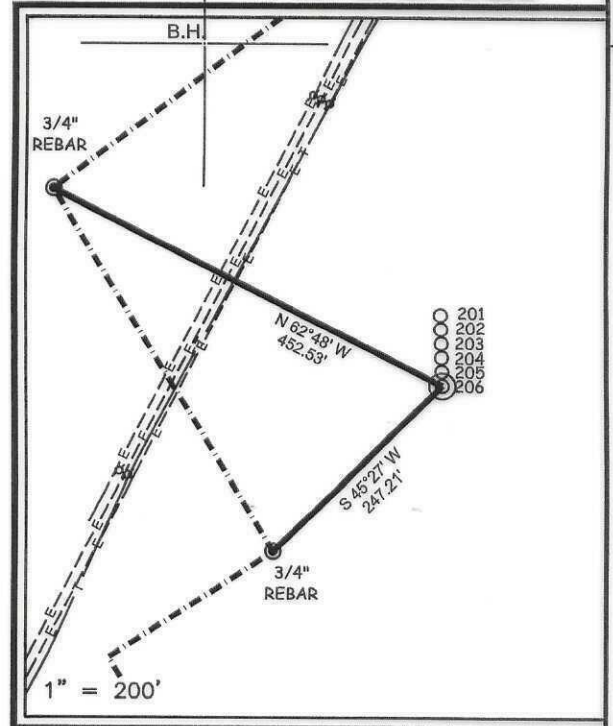

(S.P.C. NORTH ZONE) (UTM(M) ZONE 17)

TOP HOLE

NAD'83 S.P.C.(FT) N. 286,814.07 E. 1,798,695.37
NAD'83 GEO. LAT-(N) 39.285902 LONG-(W) 80.099920
NAD'83 UTM (M) N. 4,348,890.32 E. 577,625.53

BOTTOM HOLE

NAD'83 S.P.C.(FT) N. 284,048.1 E. 1,799,182.1
NAD'83 GEO. LAT-(N) 39.278317 LONG-(W) 80.098135
NAD'83 UTM (M) N. 4,348,050.1 E. 577,787.8



12 Vanhorn Drive | P.O. Box 150 | Glenville, WV 26351 | 304.462.5634
1412 Kanawha Boulevard, East | Charleston, WV 25301 | 304.346.3952
254 East Beckley Bypass | Beckley, WV 25801 | 304.255.5296
slsvv.com

NOTES ON SURVEY

1. NO WATER WELLS WERE FOUND WITHIN 250' OF PROPOSED GAS WELL. NO AGRICULTURAL BUILDINGS $\geq$ 2500 SQ. FT. OR DWELLINGS WERE FOUND WITHIN 625' OF THE CENTER OF PROPOSED WELL PAD.
2. WELL SPOT CIRCLE & TOPO MARK SCALE IS 1"=2000'

I THE UNDERSIGNED, HEREBY CERTIFY THAT THIS PLAT IS CORRECT TO THE BEST OF MY KNOWLEDGE AND BELIEF AND SHOWS ALL THE INFORMATION REQUIRED BY LAW AND THE REGULATIONS ISSUED AND PRESCRIBED BY THE DIVISION OF ENVIRONMENTAL PROTECTION.

P.S.
677

(+) DENOTES LOCATION OF WELL ON UNITED STATES TOPOGRAPHIC MAPS

DATE JULY 23, 20 25

REVISED, 20

OPERATORS WELL NO. 206

API WELL NO. 47 - 091 - 01388
STATE COUNTY PERMIT

MINIMUM DEGREE OF ACCURACY 1 / 2500 FILE NO. 9554P206-070725.dwg
HORIZONTAL & VERTICAL SCALE 1" = 2000'
CONTROL DETERMINED BY: DGPS (SURVEY GRADE TIE TO CORS NETWORK)

STATE OF WEST VIRGINIA
DIVISION OF ENVIRONMENTAL PROTECTION
OFFICE OF OIL AND GAS

WELL TYPE: OIL GAS ☒ LIQUID INJECTION WASTE DISPOSAL "GAS" PRODUCTION ☒ STORAGE DEEP SHALLOW ☒

LOCATION : ELEVATION GROUND = 1,250.74' PROPOSED = 1,250.00' WATERSHED SANDLICK RUN

DISTRICT COURTHOUSE COUNTY TAYLOR QUADRANGLE GRAFTON 7.5'

SURFACE OWNER ATLAS SHRUGGING LLC ACREAGE 24.13±

ROYALTY OWNER KIM R. ROGERS ET AL ACREAGE 6.04±

PROPOSED WORK : LEASE NO. SEE WW-6A1

DRILL ☒ CONVERT DRILL DEEPER REDRILL FRACTURE OR STIMULATE ☒ PLUG OFF OLD FORMATION PERFORATE NEW FORMATION PLUG AND ABANDON CLEAN OUT AND REPLUG OTHER

PHYSICAL CHANGE IN WELL (SPECIFY) TARGET FORMATION MARCELLUS

ESTIMATED DEPTH TVD: 7,702' / TMD: 8,586'

WELL OPERATOR ARSENAL RESOURCES

DESIGNATED AGENT ERIC MORRIS

ADDRESS 6031 WALLACE RD. EXT. SUITE 200
WEXFORD, PA 15090

ADDRESS 633 WEST MAIN STREET
BRIDGEPORT, WV 26330

COUNTY NAME

PERMIT

ARSENAL RESOURCES LLC FLANDERS PAD WELL 206

NAD'83 GRID NORTH

CURVE	RADIUS	ARC LENGTH	CHORD LENGTH	CHORD BEARING
C1	402.91'	75.88'	75.77'	S 10°22' E
C2	943.44'	222.48'	221.96'	S 24°49' E
C3	2044.70'	322.17'	321.84'	S 35°20' E



12 Vanhorn Drive | P.O. Box 150 | Glenville, WV 26351 | 304.462.5634
1412 Kanawha Boulevard, East | Charleston, WV 25301 | 304.346.3952
254 East Beckley Bypass | Beckley, WV 25801 | 304.253.5296

slswv.com

(S.P.C. NORTH ZONE) (UTM(M) ZONE 17)

TOP HOLE

NAD'83 S.P.C.(FT) N. 286,814.07 E. 1,798,695.37
NAD'83 GEO. LAT-(N) 39.285902 LONG-(W) 80.099920
NAD'83 UTM (M) N. 4,348,890.32 E. 577,625.53

BOTTOM HOLE

NAD'83 S.P.C.(FT) N. 284,048.1 E. 1,799,182.1
NAD'83 GEO. LAT-(N) 39.278317 LONG-(W) 80.098135
NAD'83 UTM (M) N. 4,348,050.1 E. 577,787.8



STATE OF WEST VIRGINIA
DIVISION OF
ENVIRONMENTAL PROTECTION
OFFICE OF OIL AND GAS



(+) DENOTES LOCATION OF WELL ON UNITED STATES TOPOGRAPHIC MAPS

P.S.
677

Gregory A. Smith

LEGEND

LEASE LINE
SURFACE LINE
WELL LATERAL
OFFSET LINE
TIE LINE
CREEK
ROAD
COUNTY ROUTE
PROPOSED WELL
EXISTING WELL
PERMITTED WELL
TAX MAP-PARCEL
SURFACE OWNER (SEE TABLE)
LEASE # (SEE WW-6A1)

00-00



COUNTY NAME

PERMIT

SCALE 1" = 1000' FILE NO. 9554P206-070725.dwg

DATE JULY 23, 20 25

REVISED, 20

OPERATORS WELL NO. 206

API WELL 47 - 091 - 01388

NO. STATE COUNTY PERMIT

WELL OPERATOR ARSENAL RESOURCES

ADDRESS 6031 WALLACE RD. EXT. SUITE 200
WEXFORD, PA 15090

DESIGNATED AGENT ERIC MORRIS

ADDRESS 633 WEST MAIN STREET
BRIDGEPORT, WV 26330

T.H. LATITUDE 39°17'30"
B.H. LATITUDE 39°17'30"

4,695' T.H.

4,190' B.H.

T.H. LONGITUDE 80°05'00"
B.H. LONGITUDE 80°05'00"

2,100' T.H.

4,863' B.H.

