


10,410'


LATITUDE 39°30'

LONGITUDE 80°45'

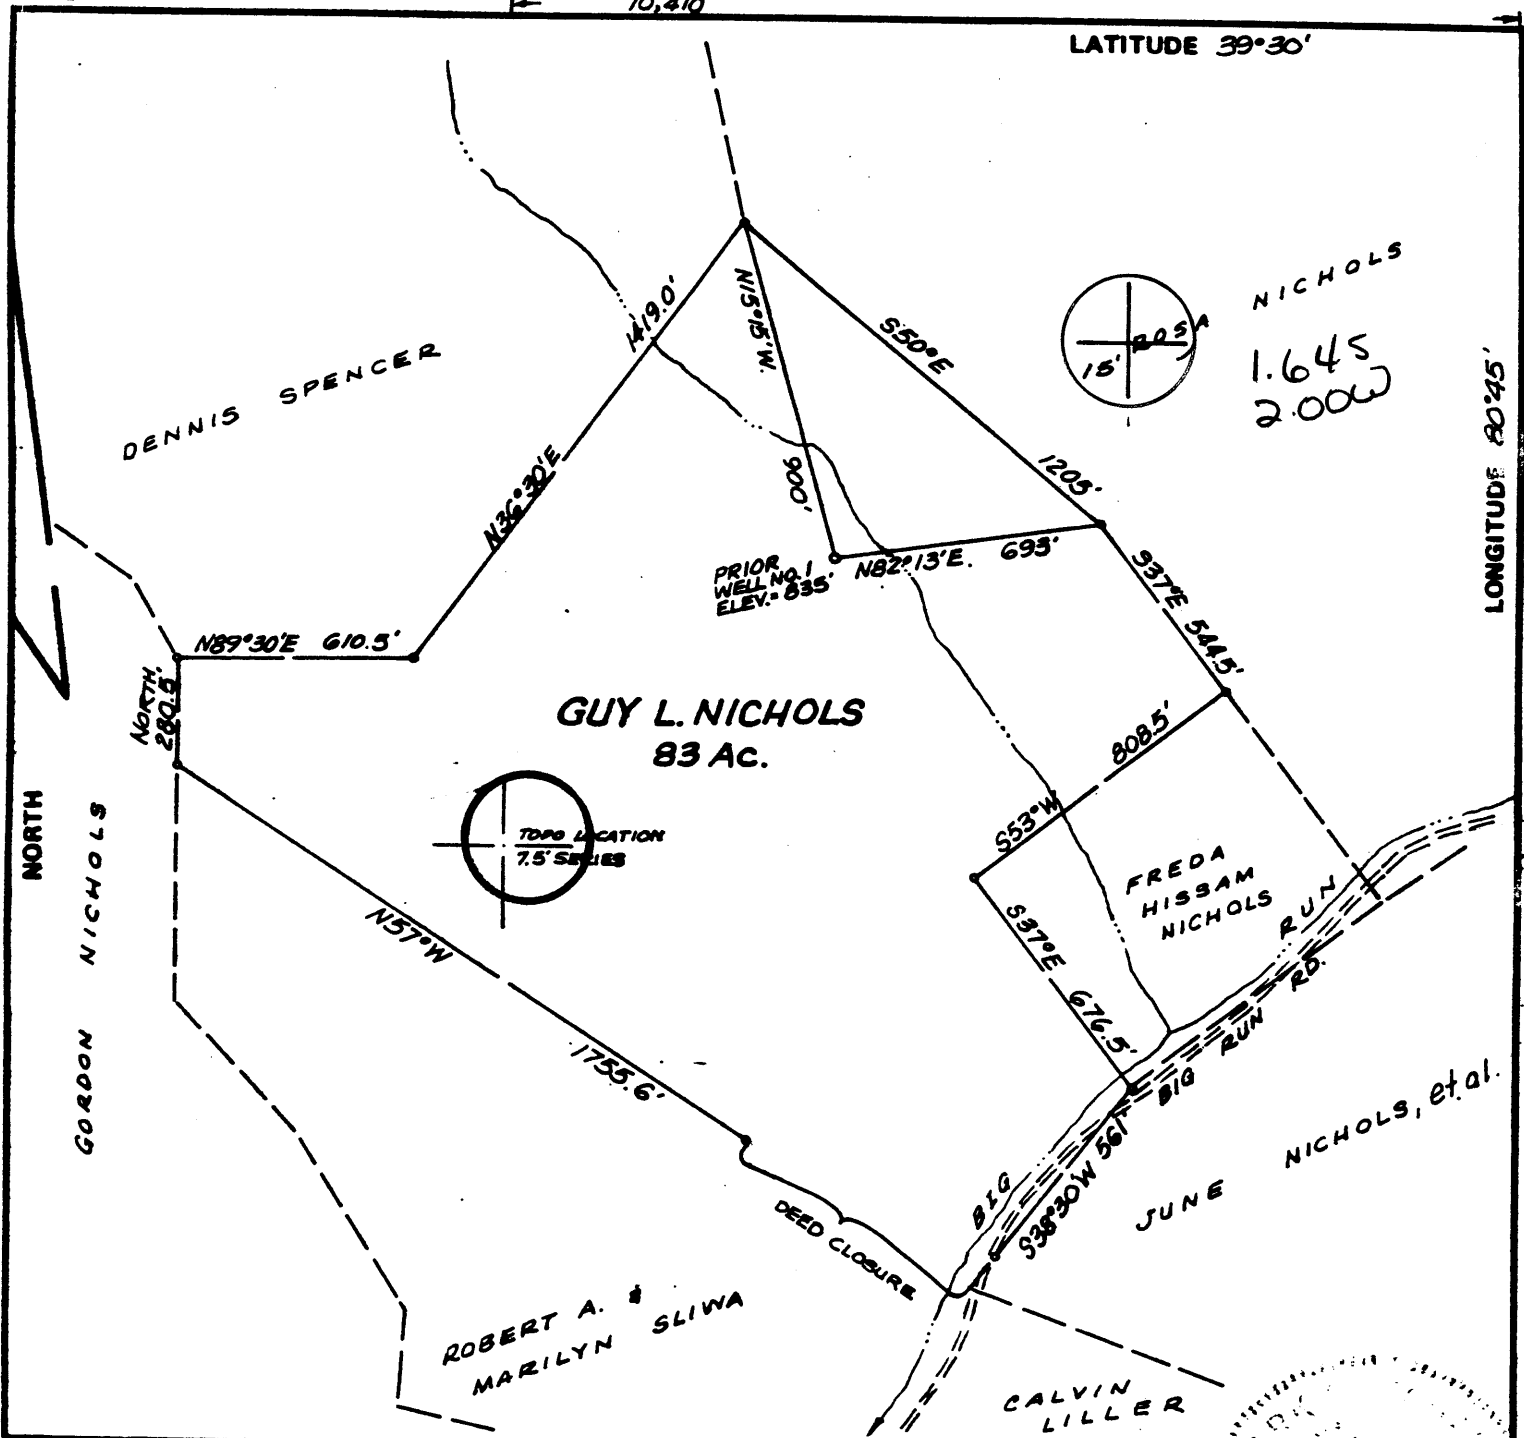

FILE NO. \_\_\_\_\_  
 DRAWING NO. \_\_\_\_\_  
 SCALE 1" = 500'  
 MINIMUM DEGREE OF ACCURACY 1/200  
 PROVEN SOURCE OF ELEVATION USGS BM ON ROAD S.E. OF LOCATION, ELEV. = 818

I THE UNDERSIGNED, HEREBY CERTIFY THAT THIS PLAT IS CORRECT TO THE BEST OF MY KNOWLEDGE AND BELIEF AND SHOWS ALL THE INFORMATION REQUIRED BY LAW AND THE REGULATIONS ISSUED AND PRESCRIBED BY THE DEPARTMENT OF MINES. Mark C. Echard  
 (SIGNED) MARK C. ECHARD  
 R.P.E. \_\_\_\_\_ L.L.S. 490

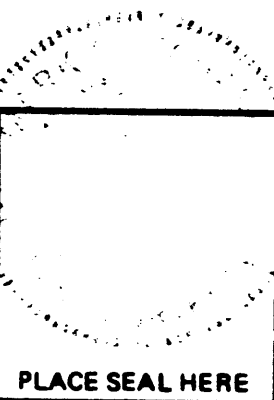

(+) DENOTES LOCATION OF WELL ON UNITED STATES TOPOGRAPHIC MAPS  
 FORM IV-6 (8-78)



STATE OF WEST VIRGINIA  
 DEPARTMENT OF MINES  
 OIL AND GAS DIVISION

DATE JUNE 25, 1981  
 OPERATOR'S WELL NO. ONE  
 API WELL NO. \_\_\_\_\_  
47 - 095 - 0926  
 STATE COUNTY PERMIT

*WVDEP database cancelled 7/29/82*

WELL TYPE: OIL  GAS  LIQUID INJECTION \_\_\_\_\_ WASTE DISPOSAL \_\_\_\_\_  
 (IF "GAS,") PRODUCTION  STORAGE \_\_\_\_\_ DEEP \_\_\_\_\_ SHALLOW   
 LOCATION: ELEVATION 835' WATER SHED BIG RUN OF INDIAN CREEK 10a 8/18/95  
 DISTRICT MC ELROY COUNTY TYLER  
 QUADRANGLE SHIRLEY 7.5' West Union 15' NE  
 SURFACE OWNER CECIL NICHOLS ACREAGE 76.93  
 OIL & GAS ROYALTY OWNER GUY L. NICHOLS HEIRS LEASE ACREAGE 83  
 LEASE NO. \_\_\_\_\_

PROPOSED WORK: DRILL  CONVERT \_\_\_\_\_ DRILL DEEPER \_\_\_\_\_ REDRILL \_\_\_\_\_ FRACTURE OR STIMULATE \_\_\_\_\_ PLUG OFF OLD FORMATION \_\_\_\_\_ PERFORATE NEW FORMATION \_\_\_\_\_ OTHER PHYSICAL CHANGE IN WELL (SPECIFY) \_\_\_\_\_

PLUG AND ABANDON \_\_\_\_\_ CLEAN OUT AND REPLUG \_\_\_\_\_  
 TARGET FORMATION GORDON ESTIMATED DEPTH 3000  
 WELL OPERATOR FERRELL L. PRIOR DESIGNATED AGENT MR. FERRELL L. PRIOR  
 ADDRESS P.O. BOX 1486 ADDRESS P.O. BOX 1486  
PARKERSBURG, W.V. 26101 PARKERSBURG, W.V. 26101

JUL 31 1981

RECEIVED

JUL 16 1981

Oil and Gas Division

OIL AND GAS WELL PERMIT APPLICATION

OIL & GAS DIVISION  
DEPT. OF MINES

TO THE DEPARTMENT OF MINES,  
Charleston, W. Va.

DATE July 2, 1981

Surface Owner Cecil Nichols  
Address Middlebourne, W. Va. 26149  
Mineral Owner Guy L. Nichols Heirs  
Address Paden City, W. Va. 26159  
Coal Owner N/A  
Address N/A  
Coal Operator N/A  
Address N/A

Company Ferrell Prior  
Address P.O. Box 1486, Parkersburg, W. Va. 26101  
Farm Nichols Acres 76.93  
Location (waters) Big Run of Indian Creek  
Well No. One Elevation 835  
District McElroy County Tyler  
Quadrangle Shirley 7.5'

THIS PERMIT MUST BE POSTED AT THE WELL SITE

All provisions being in accordance with Chapter 22, of the W. Va. Code, the location is hereby approved for drilling. This permit shall expire if operations have not commenced by 3-21-82

INSPECTOR  
TO BE NOTIFIED Phillip Lee Tracy  
ADDRESS Rt. 23, Alma, W. Va. 26320  
PHONE 758-4573

*John B. Smith*  
Deputy Director - Oil & Gas Division  
GENTLEMEN:

The undersigned well operator is entitled to drill upon the above named farm or tract of land for oil and gas, having fee title thereto, (or as the case may be) under grant or lease dated 16th May 1979 by Guy and June Nichols made to Tower Drilling Corp and recorded on the 5 day of July 1979 in Tyler County, Book 219 Page 536

NEW WELL  DRILL DEEPER  REDRILL  FRACTURE OR STIMULATE  
OIL AND GAS WELL ORIGINALLY DRILLED BEFORE JUNE 5, 1969.

The enclosed plat was prepared by a registered engineer or licensed land surveyor and all coal owners and/or operators have been notified as of the above date.

The above named coal owners and/or operator are hereby notified that any objection they wish to make, or are required to make by Section 3 of the Code, must be received by, or filed with the Department of Mines within ten (10) days.

Copies of this notice and the enclosed plat were mailed by registered mail, or delivered to the above named coal owners or coal owners at their above shown respective address day before, or on the same day with the mailing or delivery of this copy to the Department of Mines at Charleston, West Virginia.

PLEASE SUBMIT COPIES OF ALL  
GEOPHYSICAL LOGS DIRECTLY TO:

WEST VIRGINIA GEOLOGICAL AND  
ECONOMIC SURVEY  
P. O. BOX 879  
MORGANTOWN, WEST VIRGINIA 26505  
AC-304 - 292-6331

Address  
of  
Well Operator

Very truly yours, Ferrell Prior  
(Sign Name) *Ferrell Prior*  
Well Operator  
P.O. Box 1486  
Street  
Parkersburg  
City or Town  
West Virginia 26101  
State

\*SECTION 3 . . . If no objections are filed or found by the Department of mines, within said period of ten days from the receipt of notice and plat by the department of mines, to said proposed location, the department shall forthwith issue to the well operator a permit, and the filing of such plat, that no objections have been made by the coal operators or found thereto by the department and that the same is approved and the well operator authorized to proceed.

BLANKET BOND

47-095-0926

PERMIT NUMBER

"I have read and understand the reclamation requirements as set forth in Chapter 22, Article 4, Section 12-b and will carry out the specified requirements"

Signed by \_\_\_\_\_

*Survey*

