

UTM NAD 83  
N: 4364672  
E: 510767

UTM NAD 83  
N: 4362129  
E: 511044

**T. TALLMAN, ET AL  
+/- 667 ACRE LEASE**

FILE NO. \_\_\_\_\_  
DRAWING NO. \_\_\_\_\_  
SCALE 1" = 2000'  
MINIMUM DEGREE OF ACCURACY 1:200  
PROVEN SOURCE OF ELEVATION GPS OBSERVATION

I, THE UNDERSIGNED, HEREBY CERTIFY THAT THIS PLAT IS CORRECT TO THE BEST OF MY KNOWLEDGE AND BELIEF AND SHOWS ALL THE INFORMATION REQUIRED BY LAW AND THE REGULATIONS ISSUED AND PRESCRIBED BY THE DEPARTMENT OF ENERGY.  
  
(SIGNED) \_\_\_\_\_  
PROFESSIONAL SURVEYOR: 551



**STATE OF WEST VIRGINIA  
DEPARTMENT OF ENERGY  
DIVISION OF OIL AND GAS**

DATE DECEMBER 24TH, 2011  
OPERATORS WELL NO. T. TALLMAN 10 H

**API 47 - 095 - 2049**  
STATE COUNTY PERMIT

**CANCELLED**

WELL TYPE: OIL XX GAS XX LIQUID INJECTION     WASTE DISPOSAL      
(IF GAS) PRODUCTION XX STORAGE     DEEP     SHALLOW XX

LOATION: ELEVATION 1092' WATER SHED PURGATORY RUN  
DISTRICT CENTERVILLE COUNTY TYLER QUADRANGLE SHIRLEY

SURFACE OWNER TIMOTHY TALLMAN ACREAGE 43  
OIL & GAS ROYALTY T. TALLMAN, ET AL LEASE AC. +/- 667


PROPOSED WORK: DRILL XX CONVERT     DRILL DEEPER     REDRILL      
FRACTURE OR STIMULATE     PLUG OFF OLD FORMATION      
PERFORATE NEW FORMATION      
OTHER PHYSICAL CHANGE IN WELL      
PLUG AND ABANDON     CLEAN OUT AND REPLUG    

TARGET FORMATION MARCELLUS SHALE ESTIMATED DEPTH 7000'

WELL OPERATOR TRANS ENERGY, INC. DESIGNATED AGENT LOREN BAGLEY  
ADDRESS P. O. BOX 393 ADDRESS P. O. BOX 393  
ST. MARYS, WV 26170 ST. MARYS, WV 26170

FORM WW - 6

COUNTY NAME  
PREMIT

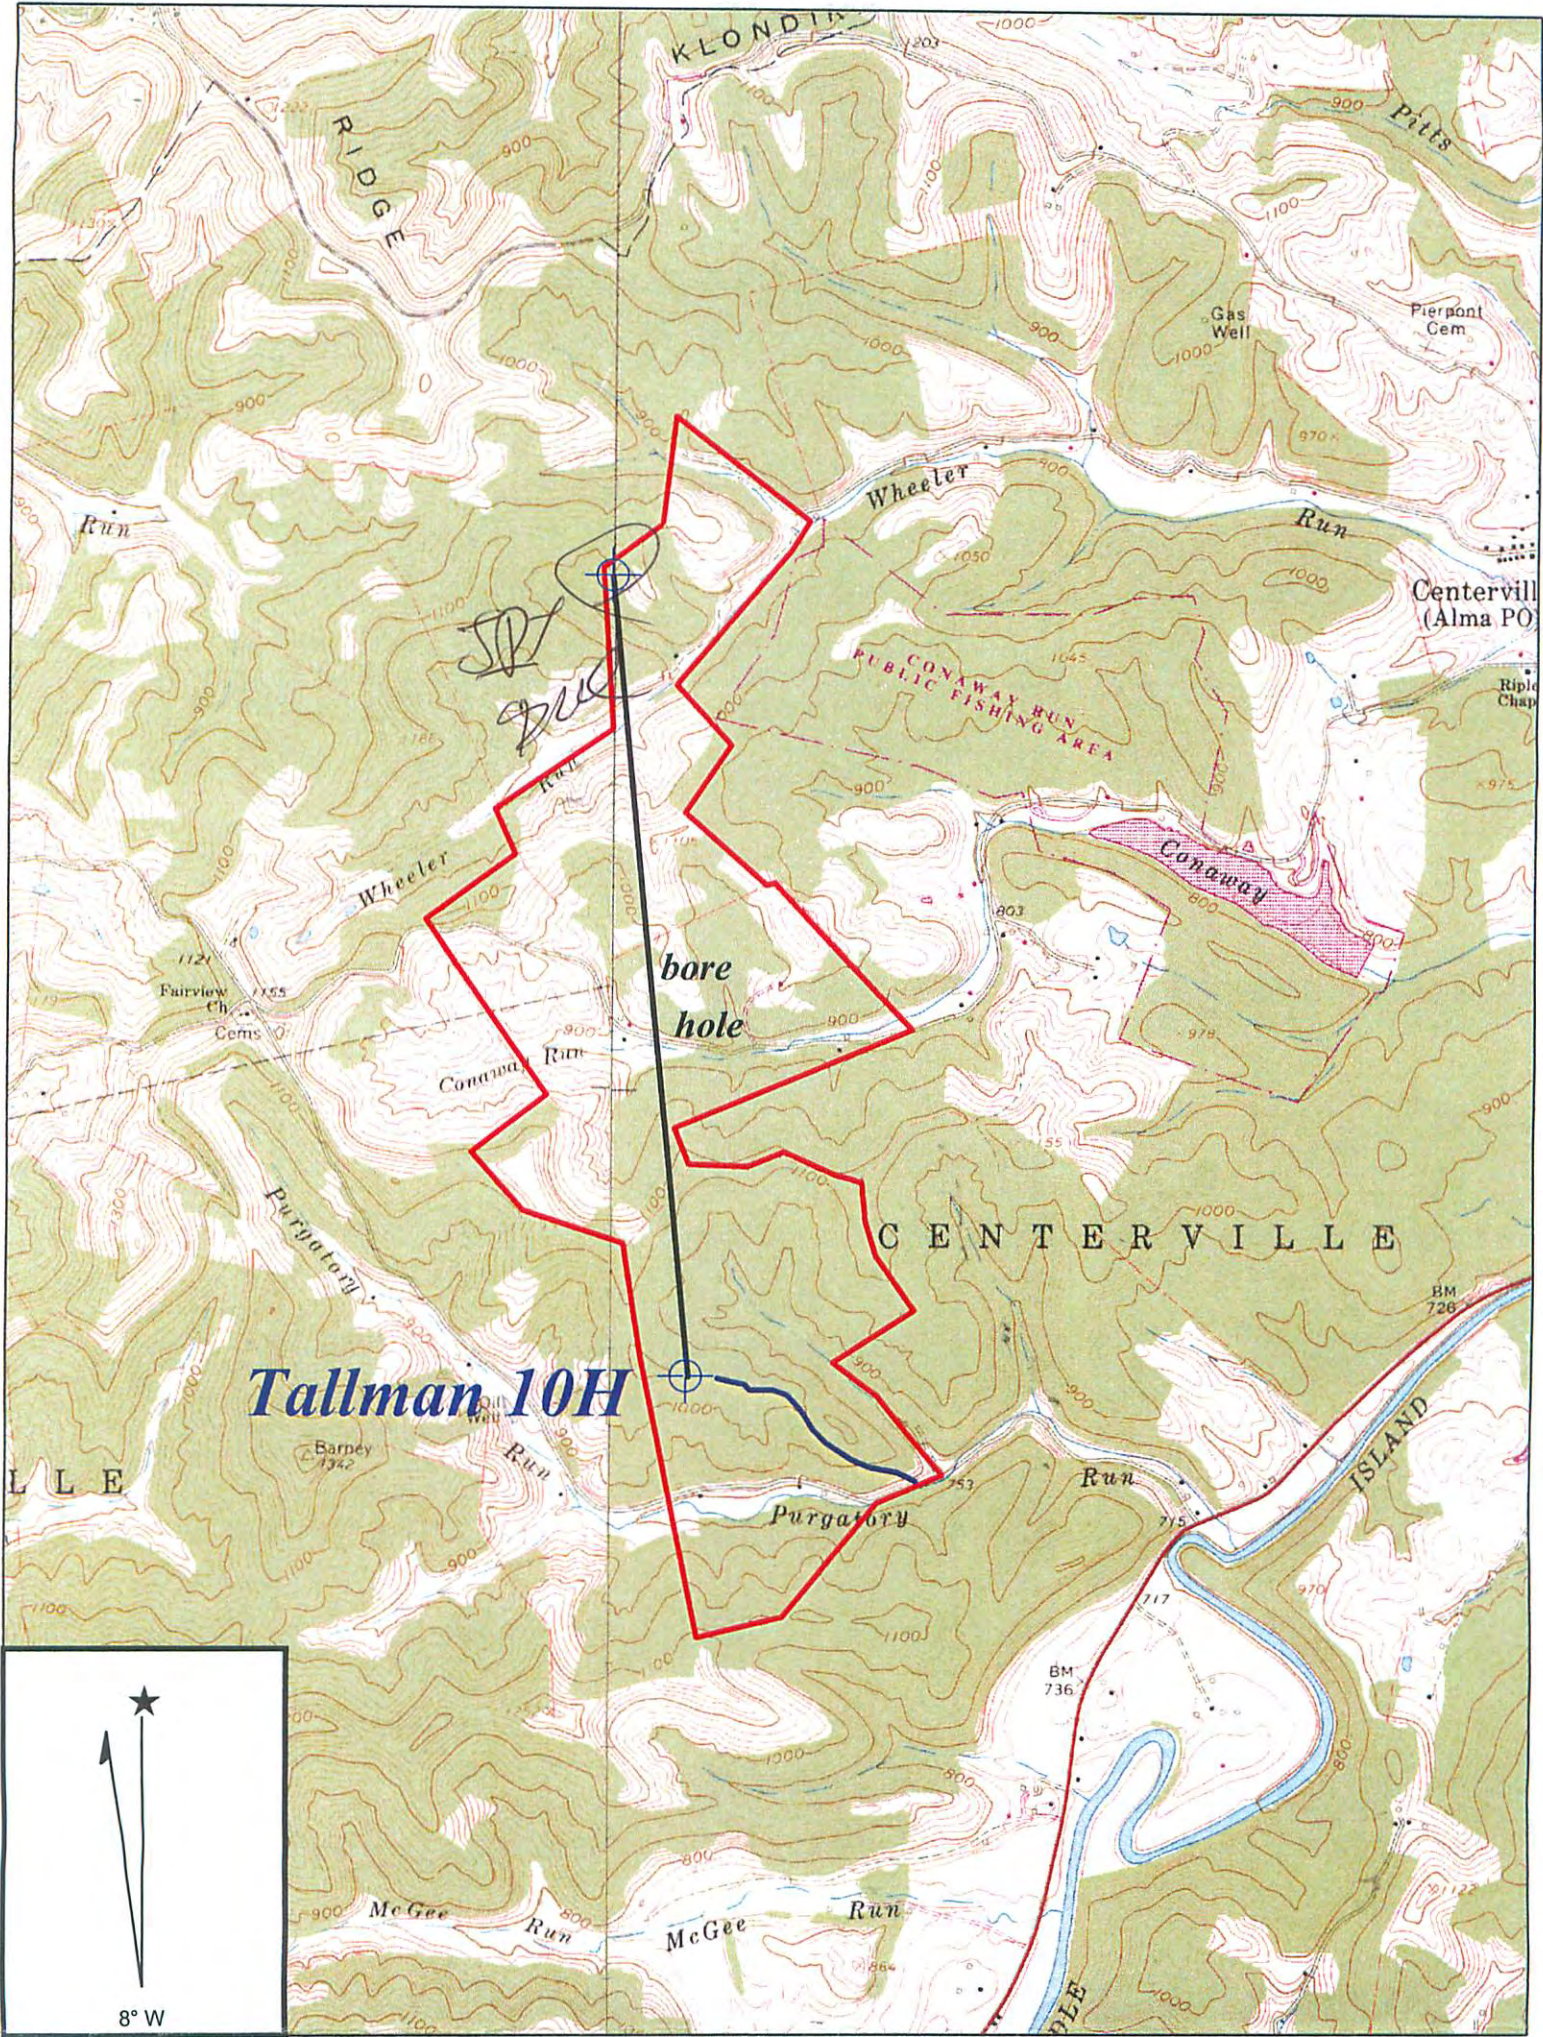

Copyright (C) 1997, Maptech, Inc.

RECEIVED  
Office of Oil & Gas

**SHIRLEY QUADRANGLE**

JUL 12 2012

SCALE 1" = 2000'

WV Department of  
Environmental Protection

**TRANS ENERGY, INC.**

RECEIVED  
Office of Oil & Gas

JUL 08 2012

WV Department of  
Environmental Protection

WELL: TALLMAN 10 H  
T. TALLMAN, ET AL +/- 667 ACRE LEASE

CENTERVILLE DISTRICT TYLER COUNTY WEST VIRGINIA

02/28/2014



---

**west virginia** department of environmental protection

---

Office of Oil and Gas  
601 57th Street SE  
Charleston, WV 25304  
(304) 926-0450  
(304) 926-0452 fax

Earl Ray Tomblin, Governor  
Randy C. Huffman, Cabinet Secretary  
[www.dep.wv.gov](http://www.dep.wv.gov)

February 21, 2014

**FINAL INSPECTION REPORT**

**Well Permit Cancelled**

TRANS ENERGY, INC.,

The FINAL INSPECTION REPORT for the CANCELLED permit, API Well Number: 47-9502049, issued to TRANS ENERGY, INC., and listed below has been received in this office. The permit has been cancelled as of 2/10/2014.

James Martin  
Chief

Operator: TRANS ENERGY, INC.  
Operator's Well No: TALLMAN 10H  
Farm Name: TALLMAN, TIMOTHY  
**API Well Number: 47-9502049**  
Date Issued: 08/06/2012

Date Cancelled: 02/10/2014

**Promoting a healthy environment.**