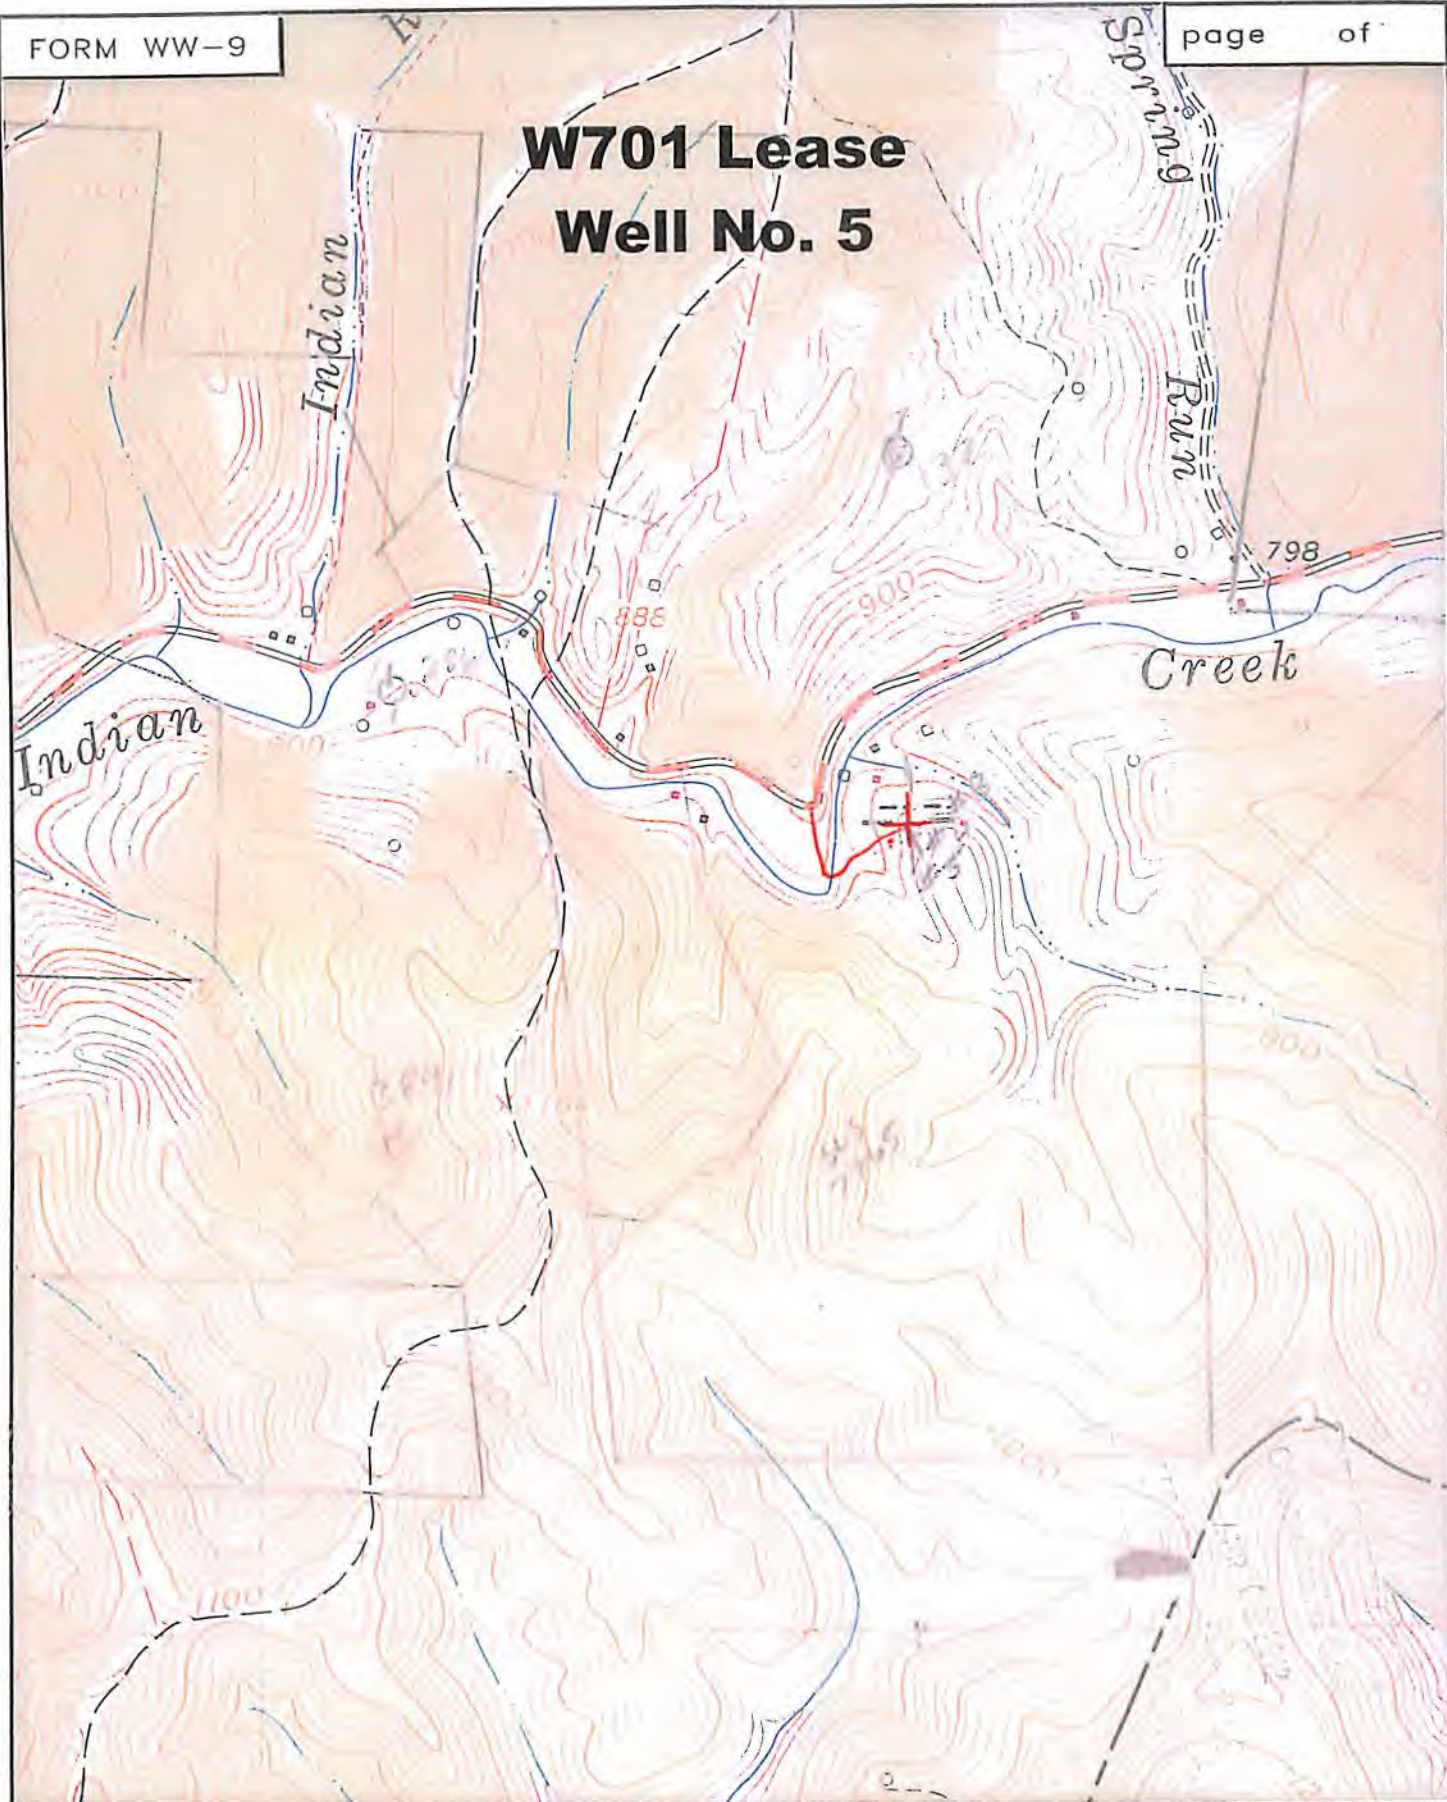


FORM WW-9

page of

**W701 Lease
Well No. 5****SLS**SMITH LAND SURVEYING
P.O. BOX 150 GLENVILLE, WV. 26351

TOPO SECTION OF CENTER POINT 7.5'

FILE NO. 7765

DATE 12/13/11

11/07/2025
SCALE 1"=1000'

95-02050

FLOOD MAP

W701 WELL STAKES

SCALE: 1-INCH=500-FEET



SMITH LAND SURVEYING, INC.
P.O. BOX 150 GLENVILLE, WV, 26351
PH: (304) 462-5634 FAX: (304) 462-5656 E-MAIL: sls@rtol.net

DRAWN BY	FILE NO.	DATE	CADD FILE
CPM	7765	02-10-12	7765/100070K1-500.DWG

TOPO SECTION OF:
CENTER POINT, WV 7.5' QUAD

DISTRICT	TAX MAP-PARCEL NO.
McELROY	

OPERATOR:
JAY BEE OIL & GAS, INC.
1720 RT 22
EAST UNION, NJ 07083


11/07/2025

95-02050

EXHIBIT A
PUBLIC LAND CORPORATION
STREAM ACTIVITY APPLICATION



POINT #	LATITUDE	LONGITUDE
1	39.437914 (N)	80.722386 (W)

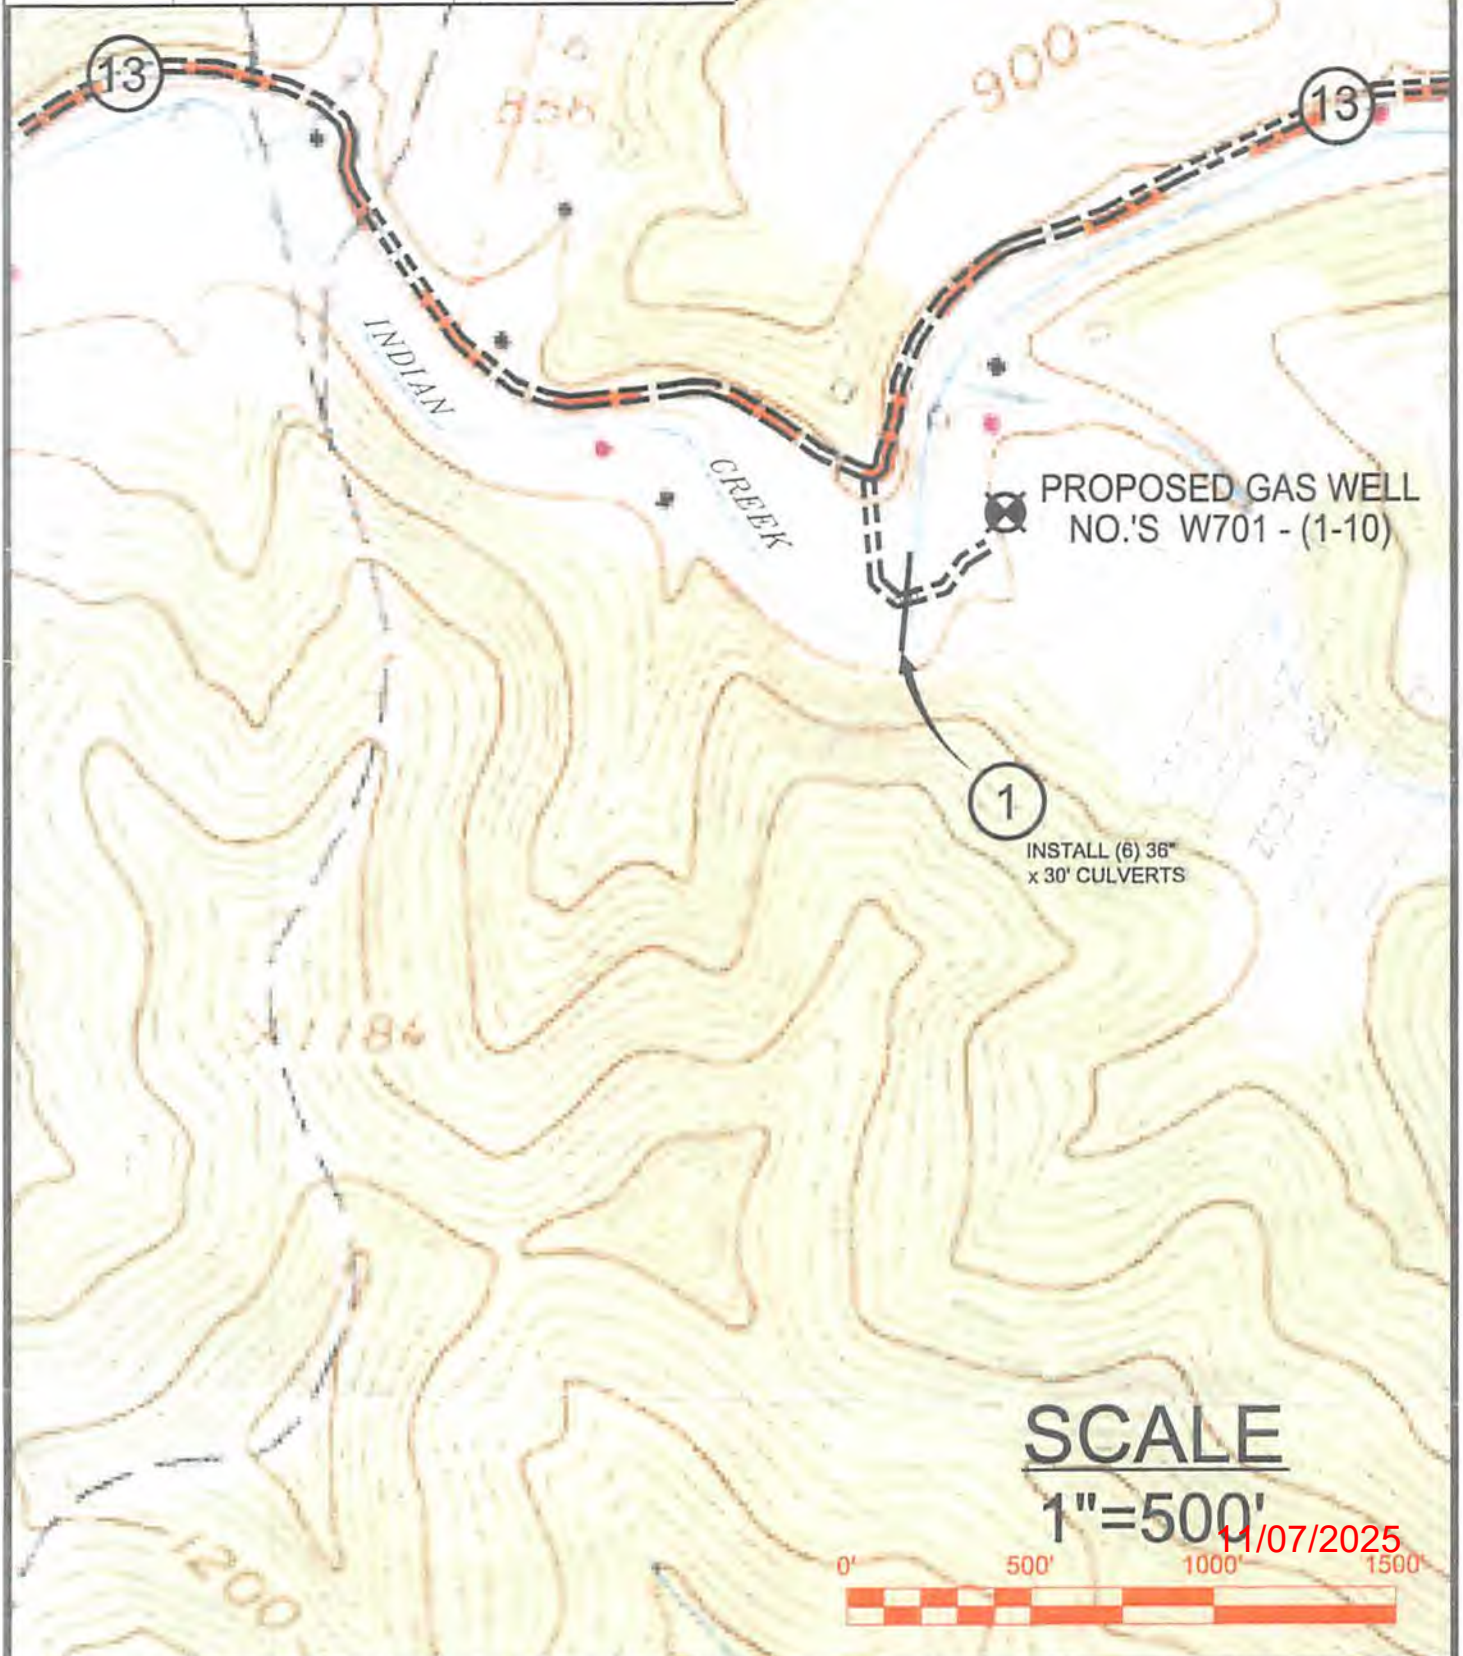

SCALE
1"=500'



11/07/2025

 SMITH LAND SURVEYING, INC. P.O. BOX 150 GLENVILLE, WV, 26351 PH: 304/462-5634 FAX: 304/462-5656 E-MAIL: sls@slssurveyors.com	TOPO SECTION OF: CENTER POINT, WV 7.5' QUAD			OPERATOR: JAYBEE OIL & GAS, INC., 1720 ROUTE 22 EAST UNION, NJ 07083	
	DRAWN BY K.D.W.	FILE NO. 7765PLC.DWG	DATE 12/14/11		

W701 PAD WATER WELL 1500'

