


**BAGLEY, WOODBURN,
& SPENCER
502 ACRE LEASE**

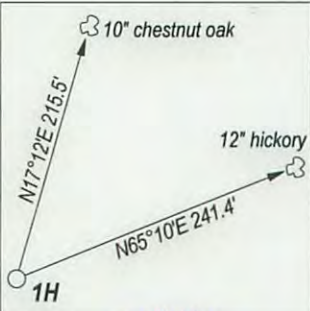

FILE NO. _____
 DRAWING NO. _____
 SCALE 1" = 1000'
 MINIMUM DEGREE OF ACCURACY 1 : 200
 PROVEN SOURCE OF ELEVATION GPS OBSERVATION

I, THE UNDERSIGNED, HEREBY CERTIFY THAT THIS PLAT IS CORRECT TO THE BEST OF MY KNOWLEDGE AND BELIEF AND SHOWS ALL THE INFORMATION REQUIRED BY LAW AND THE REGULATIONS ISSUED AND PRESCRIBED BY THE DEPARTMENT OF ENERGY.

(SIGNED) _____
 PROFESSIONAL SURVEYOR: 551



STATE OF WEST VIRGINIA
 DEPARTMENT OF ENERGY
 DIVISION OF OIL AND GAS

DATE MAY 7TH, 2012
 OPERATORS WELL NO. JACKMAN 2H

API 47 - 095 - 0205746A
 STATE COUNTY PERMIT

WELL TYPE: OIL GAS LIQUID INJECTION _____ WASTE DISPOSAL _____
 (IF GAS) PRODUCTION STORAGE _____ DEEP _____ SHALLOW

CANCELLED

LOATION: ELEVATION 1048' WATER SHED MC ELROY CREEK & LABELL RUN
 DISTRICT MC ELROY COUNTY TYLER QUADRANGLE SHIRLEY

SURFACE OWNER CHARLES KOCHER & DONALD MOORE ACREAGE 63.066 & 99.439
 OIL & GAS ROYALTY LOREN BAGLEY, WILLIAM WOODBURN, & KARLA SPENCER LEASE AC. 502


PROPOSED WORK: DRILL CONVERT _____ DRILL DEEPER _____ REDRILL _____
 FRACTURE OR STIMULATE _____ PLUG OFF OLD FORMATION _____
 PERFORATE NEW FORMATION _____
 OTHER PHYSICAL CHANGE IN WELL _____
 PLUG AND ABANDON _____ CLEAN OUT AND REPLUG _____

TARGET FORMATION MARCELLUS SHALE ESTIMATED DEPTH 7200'

WELL OPERATOR TRANS ENERGY, INC. DESIGNATED AGENT LOREN BAGLEY
 ADDRESS P. O. BOX 393 ADDRESS P. O. BOX 393
ST. MARYS, WV 26170 ST. MARYS, WV 26170

FORM WW - 6

COUNTY NAME
 PERMIT

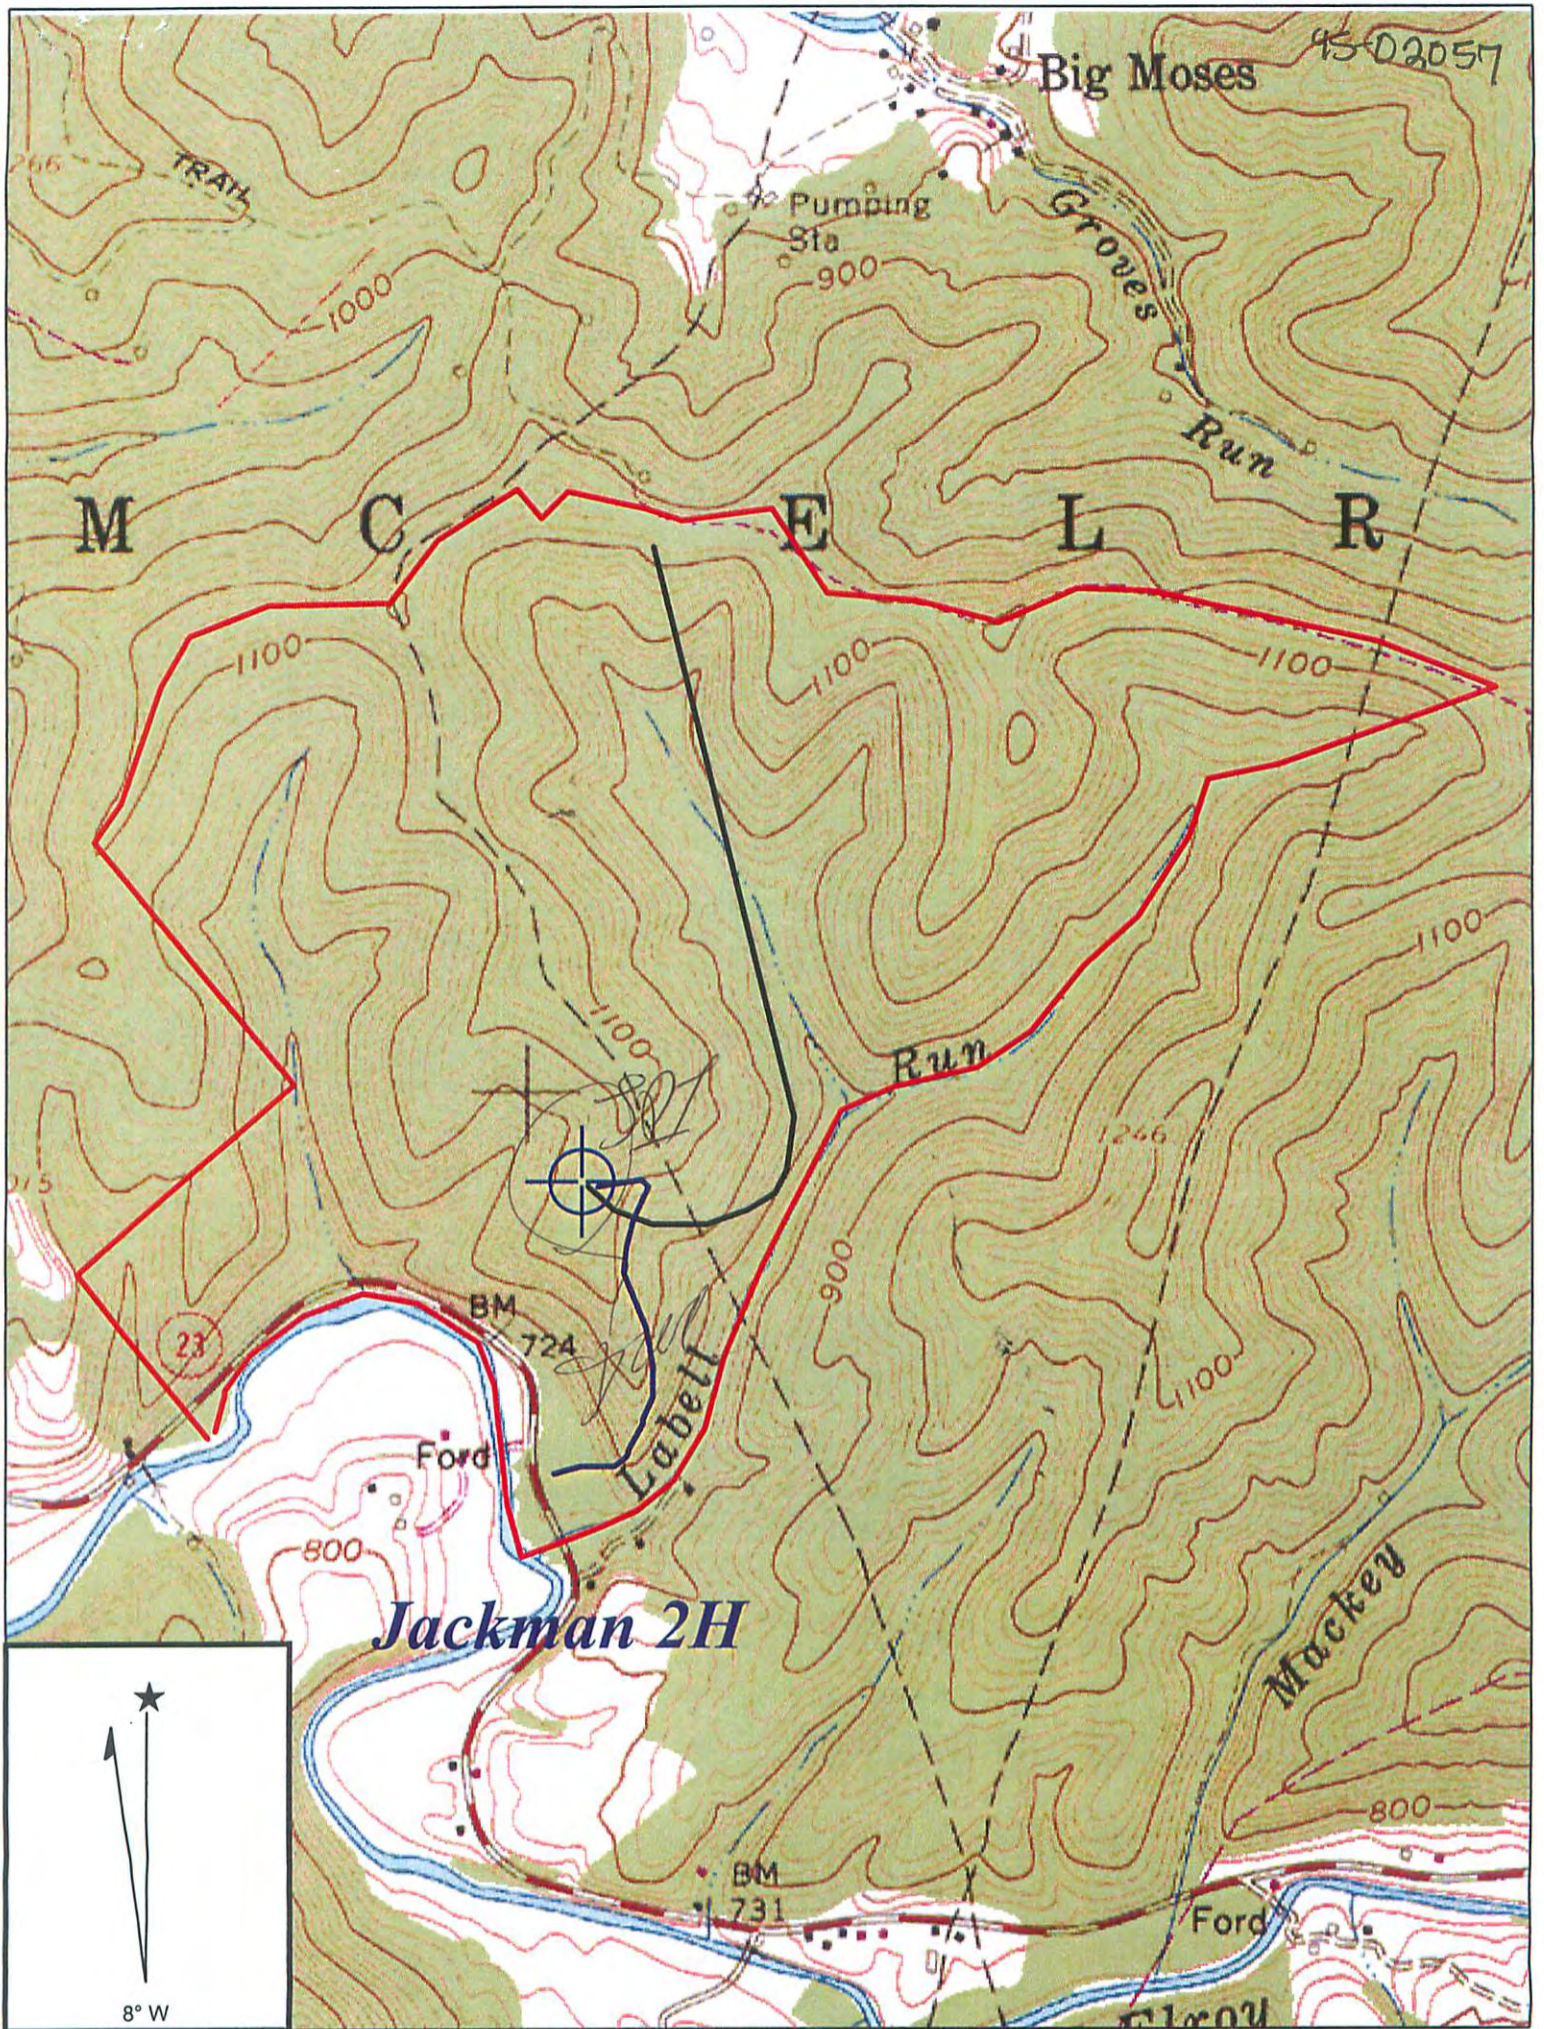

Copyright (C) 1997, Maptech, Inc.

6-13-12

SHIRLEY QUADRANGLE

SCALE 1" = 1000'

TRANS ENERGY, INC.

WELL: JACKMAN 2H
 BAGLEY, WOODBURN, & SPENCER 502 ACRE LEASE

MC ELROY DISTRICT TYLER COUNTY WEST VIRGINIA

02/28/2014



west virginia department of environmental protection

Office of Oil and Gas
601 57th Street SE
Charleston, WV 25304
(304) 926-0450
(304) 926-0452 fax

Earl Ray Tomblin, Governor
Randy C. Huffman, Cabinet Secretary
www.dep.wv.gov

February 21, 2014

FINAL INSPECTION REPORT

Well Permit Cancelled

TRANS ENERGY, INC.,

The FINAL INSPECTION REPORT for the CANCELLED permit, API Well Number: 47-9502057, issued to TRANS ENERGY, INC., and listed below has been received in this office. The permit has been cancelled as of 2/10/2014.

A blue ink signature of James Martin, Chief, is written over a white background.

James Martin
Chief

Operator: TRANS ENERGY, INC.
Operator's Well No: JACKMAN 2H
Farm Name: CHARLES KOCHER & DONALD
API Well Number: 47-9502057
Date Issued: 11/09/2012

Date Cancelled: 02/10/2014

Promoting a healthy environment.