

**BAGLEY, WOODBURN,  
& SPENCER  
502 ACRE LEASE**

FILE NO. \_\_\_\_\_  
DRAWING NO. \_\_\_\_\_  
SCALE 1" = 1000'  
MINIMUM DEGREE OF ACCURACY 1 : 200  
PROVEN SOURCE OF ELEVATION GPS OBSERVATION

I, THE UNDERSIGNED, HEREBY CERTIFY THAT THIS PLAT IS CORRECT TO THE BEST OF MY KNOWLEDGE AND BELIEF AND SHOWS ALL THE INFORMATION REQUIRED BY LAW AND THE REGULATIONS ISSUED AND PRESCRIBED BY THE DEPARTMENT OF ENERGY.

(SIGNED) \_\_\_\_\_  
PROFESSIONAL SURVEYOR: 551



**STATE OF WEST VIRGINIA  
DEPARTMENT OF ENERGY  
DIVISION OF OIL AND GAS**

DATE APRIL 12TH, 2012  
OPERATORS WELL NO. JACKMAN 1H

API 47 - 095 - 02058 H6A  
STATE COUNTY PERMIT

WELL TYPE: OIL  GAS  LIQUID INJECTION \_\_\_ WASTE DISPOSAL \_\_\_  
(IF GAS) PRODUCTION  STORAGE \_\_\_ DEEP \_\_\_ SHALLOW

Cancelled

LOATION: ELEVATION 1048' WATER SHED MC ELROY CREEK & LABELL RUN  
DISTRICT MC ELROY COUNTY TYLER QUADRANGLE SHIRLEY

SURFACE OWNER CHARLES KOCHER & DONALD MOORE ACREAGE 63.066 & 99.439  
OIL & GAS ROYALTY LOREN BAGLEY, WILLIAM WOODBURN, & KARLA SPENCER LEASE AC. 502

PROPOSED WORK: DRILL  CONVERT \_\_\_ DRILL DEEPER \_\_\_ REDRILL \_\_\_  
FRACTURE OR STIMULATE \_\_\_ PLUG OFF OLD FORMATION \_\_\_  
PERFORATE NEW FORMATION \_\_\_  
OTHER PHYSICAL CHANGE IN WELL \_\_\_  
PLUG AND ABANDON \_\_\_ CLEAN OUT AND REPLUG \_\_\_

TARGET FORMATION MARCELLUS SHALE ESTIMATED DEPTH 7200'

WELL OPERATOR TRANS ENERGY, INC. DESIGNATED AGENT LOREN BAGLEY  
ADDRESS P. O. BOX 393 ADDRESS P. O. BOX 393  
ST. MARYS, WV 26170 ST. MARYS, WV 26170


FORM WW - 6

COUNTY NAME  
PREMIT

02/28/2014



95-02058

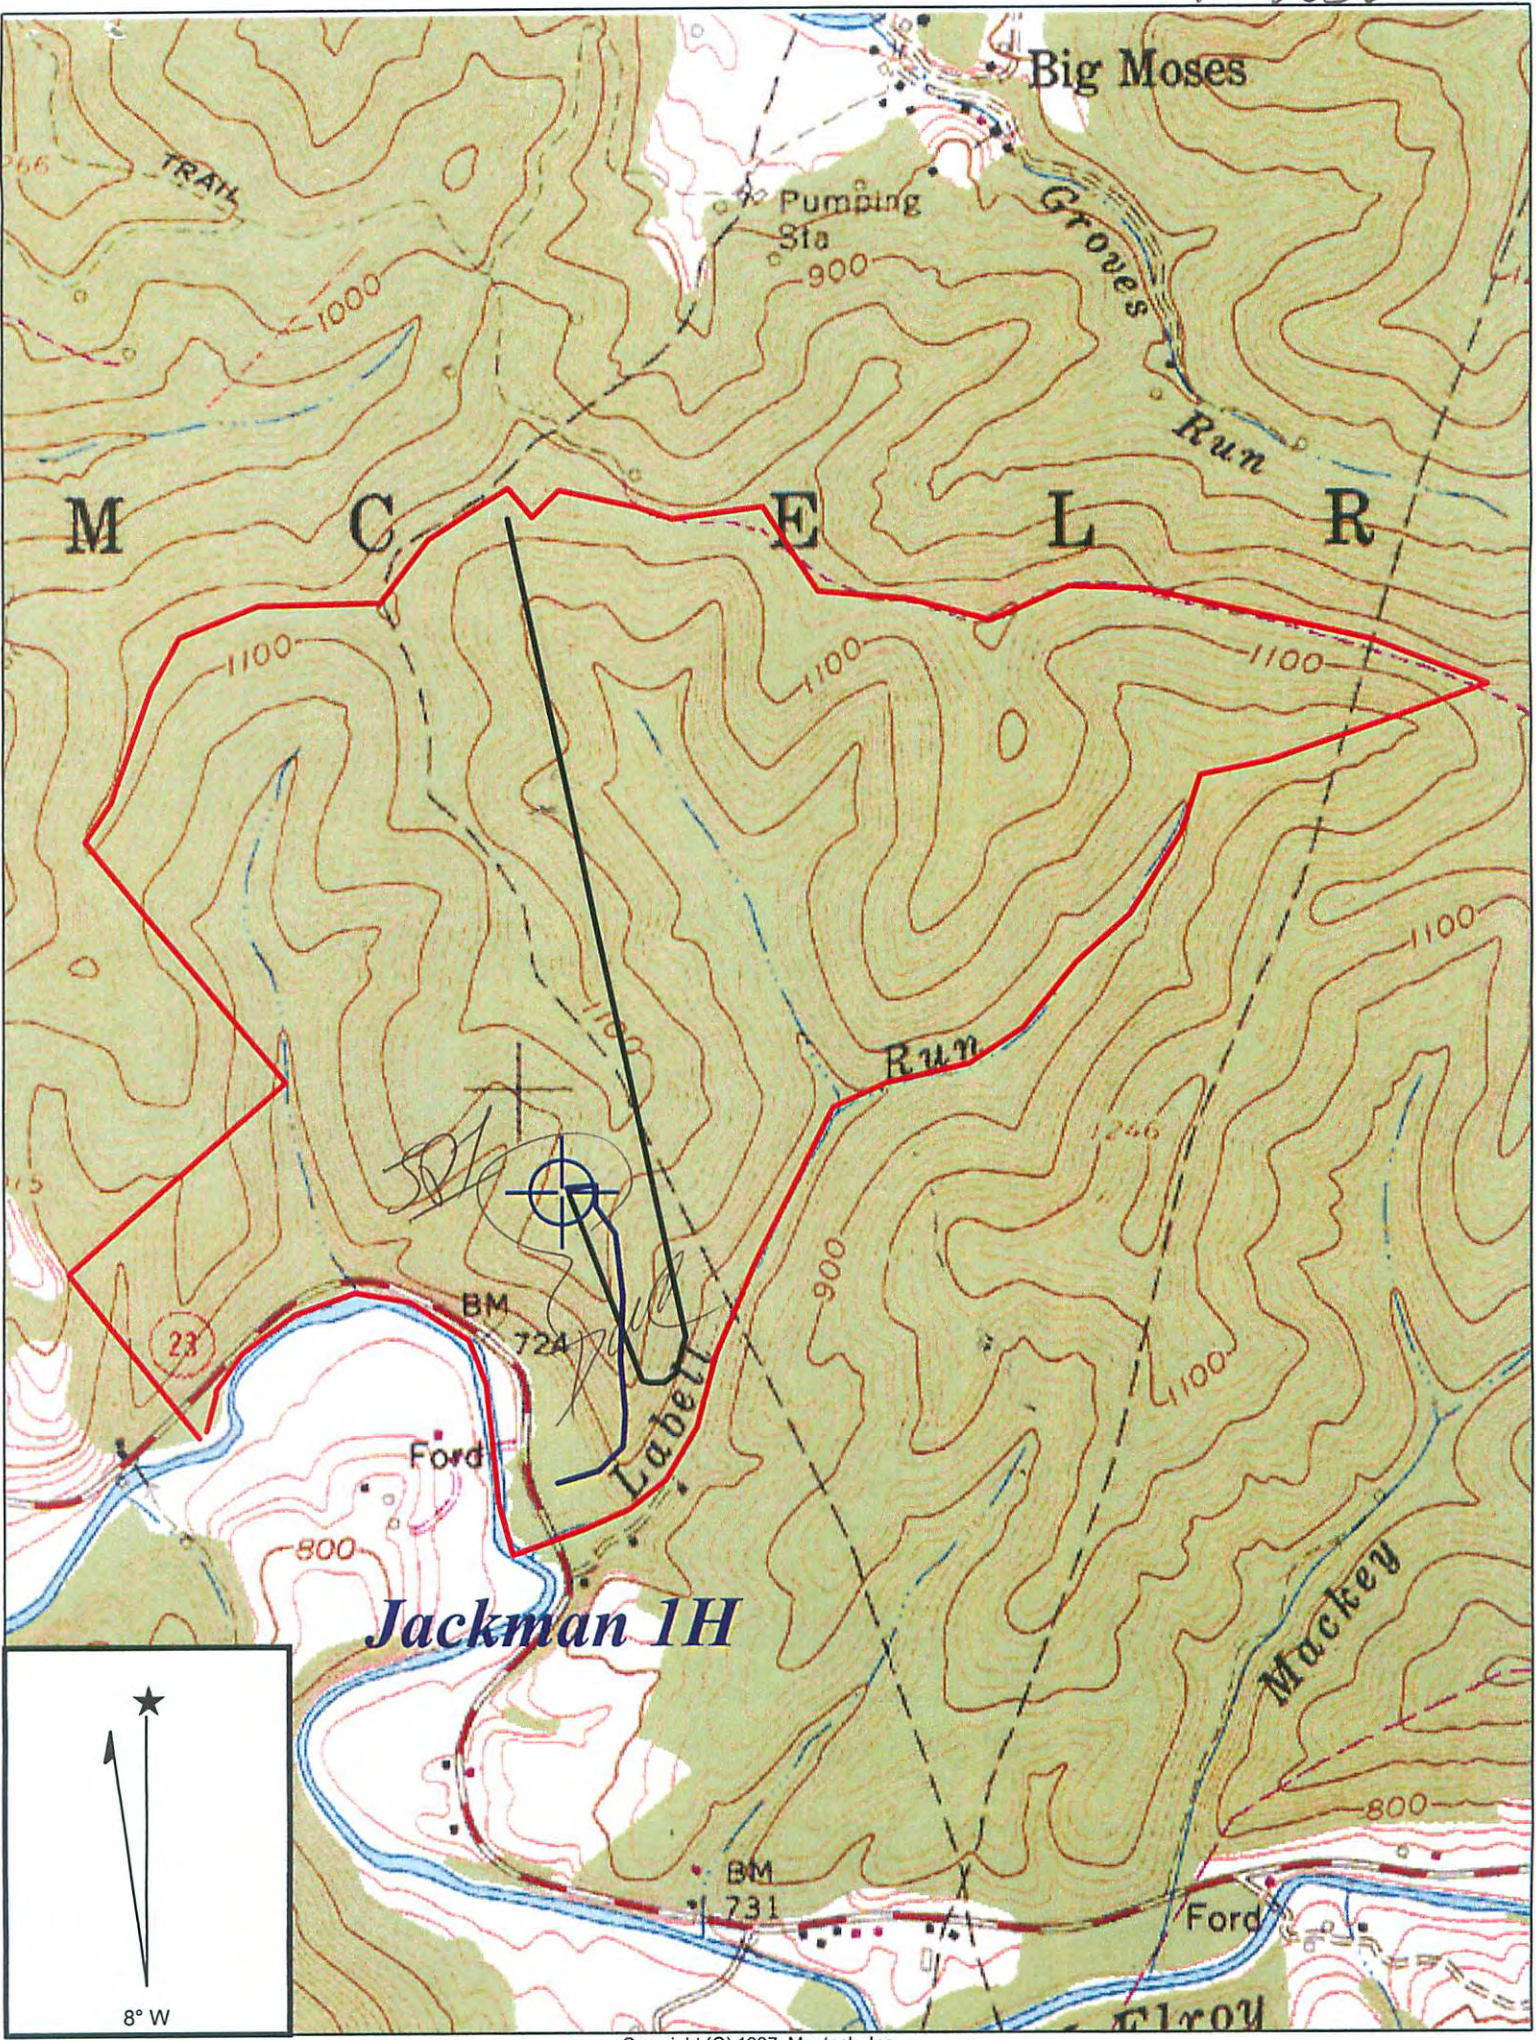

Copyright (C) 1997, Maptech, Inc.

6-13-12

**SHIRLEY QUADRANGLE**

SCALE 1" = 1000'

**TRANS ENERGY, INC.**

WELL: JACKMAN 1H  
BAGLEY, WOODBURN, & SPENCER 502 ACRE LEASE

MC ELROY DISTRICT TYLER COUNTY WEST VIRGINIA

Maptech  
JUL 02 2012

02/28/2014





---

**west virginia** department of environmental protection

---

Office of Oil and Gas  
601 57th Street SE  
Charleston, WV 25304  
(304) 926-0450  
(304) 926-0452 fax

Earl Ray Tomblin, Governor  
Randy C. Huffman, Cabinet Secretary  
[www.dep.wv.gov](http://www.dep.wv.gov)

February 21, 2014

## **FINAL INSPECTION REPORT**

### **Well Permit Cancelled**

TRANS ENERGY, INC.,

The FINAL INSPECTION REPORT for the CANCELLED permit, API Well Number: 47-9502058, issued to TRANS ENERGY, INC., and listed below has been received in this office. The permit has been cancelled as of 2/10/2014.

James Martin  
Chief

Operator: TRANS ENERGY, INC.  
Operator's Well No: JACKMAN 1H  
Farm Name: CHARLES KOCHER AND DONAI  
**API Well Number: 47-9502058**  
Date Issued: 11/09/2012

Date Cancelled: 02/10/2014

**Promoting a healthy environment.**