

**BAGLEY, WOODBURN,
& SPENCER
502 ACRE LEASE**

FILE NO. _____
DRAWING NO. _____
SCALE 1" = 1000'
MINIMUM DEGREE OF ACCURACY 1 : 200
PROVEN SOURCE OF ELEVATION GPS OBSERVATION

I, THE UNDERSIGNED, HEREBY CERTIFY THAT THIS PLAT IS CORRECT TO THE BEST OF MY KNOWLEDGE AND BELIEF AND SHOWS ALL THE INFORMATION REQUIRED BY LAW AND THE REGULATIONS ISSUED AND PRESCRIBED BY THE DEPARTMENT OF ENERGY.

(SIGNED) _____
PROFESSIONAL SURVEYOR: 551



**STATE OF WEST VIRGINIA
DEPARTMENT OF ENERGY
DIVISION OF OIL AND GAS**

DATE APRIL 12TH, 2012
OPERATORS WELL NO. JACKMAN 1H

API 47 - 095 - 02058 H6A
STATE COUNTY PERMIT

WELL TYPE: OIL GAS LIQUID INJECTION ___ WASTE DISPOSAL ___
(IF GAS) PRODUCTION STORAGE ___ DEEP ___ SHALLOW

Cancelled

LOATION: ELEVATION 1048' WATER SHED MC ELROY CREEK & LABELL RUN
DISTRICT MC ELROY COUNTY TYLER QUADRANGLE SHIRLEY

SURFACE OWNER CHARLES KOCHER & DONALD MOORE ACREAGE 63.066 & 99.439
OIL & GAS ROYALTY LOREN BAGLEY, WILLIAM WOODBURN, & KARLA SPENCER LEASE AC. 502

PROPOSED WORK: DRILL CONVERT ___ DRILL DEEPER ___ REDRILL ___
FRACTURE OR STIMULATE ___ PLUG OFF OLD FORMATION ___
PERFORATE NEW FORMATION ___
OTHER PHYSICAL CHANGE IN WELL ___
PLUG AND ABANDON ___ CLEAN OUT AND REPLUG ___


TARGET FORMATION MARCELLUS SHALE ESTIMATED DEPTH 7200'

WELL OPERATOR TRANS ENERGY, INC. DESIGNATED AGENT LOREN BAGLEY
ADDRESS P. O. BOX 393 ADDRESS P. O. BOX 393
ST. MARYS, WV 26170 ST. MARYS, WV 26170

FORM WW - 6

COUNTY NAME
PREMIT

03/07/2014

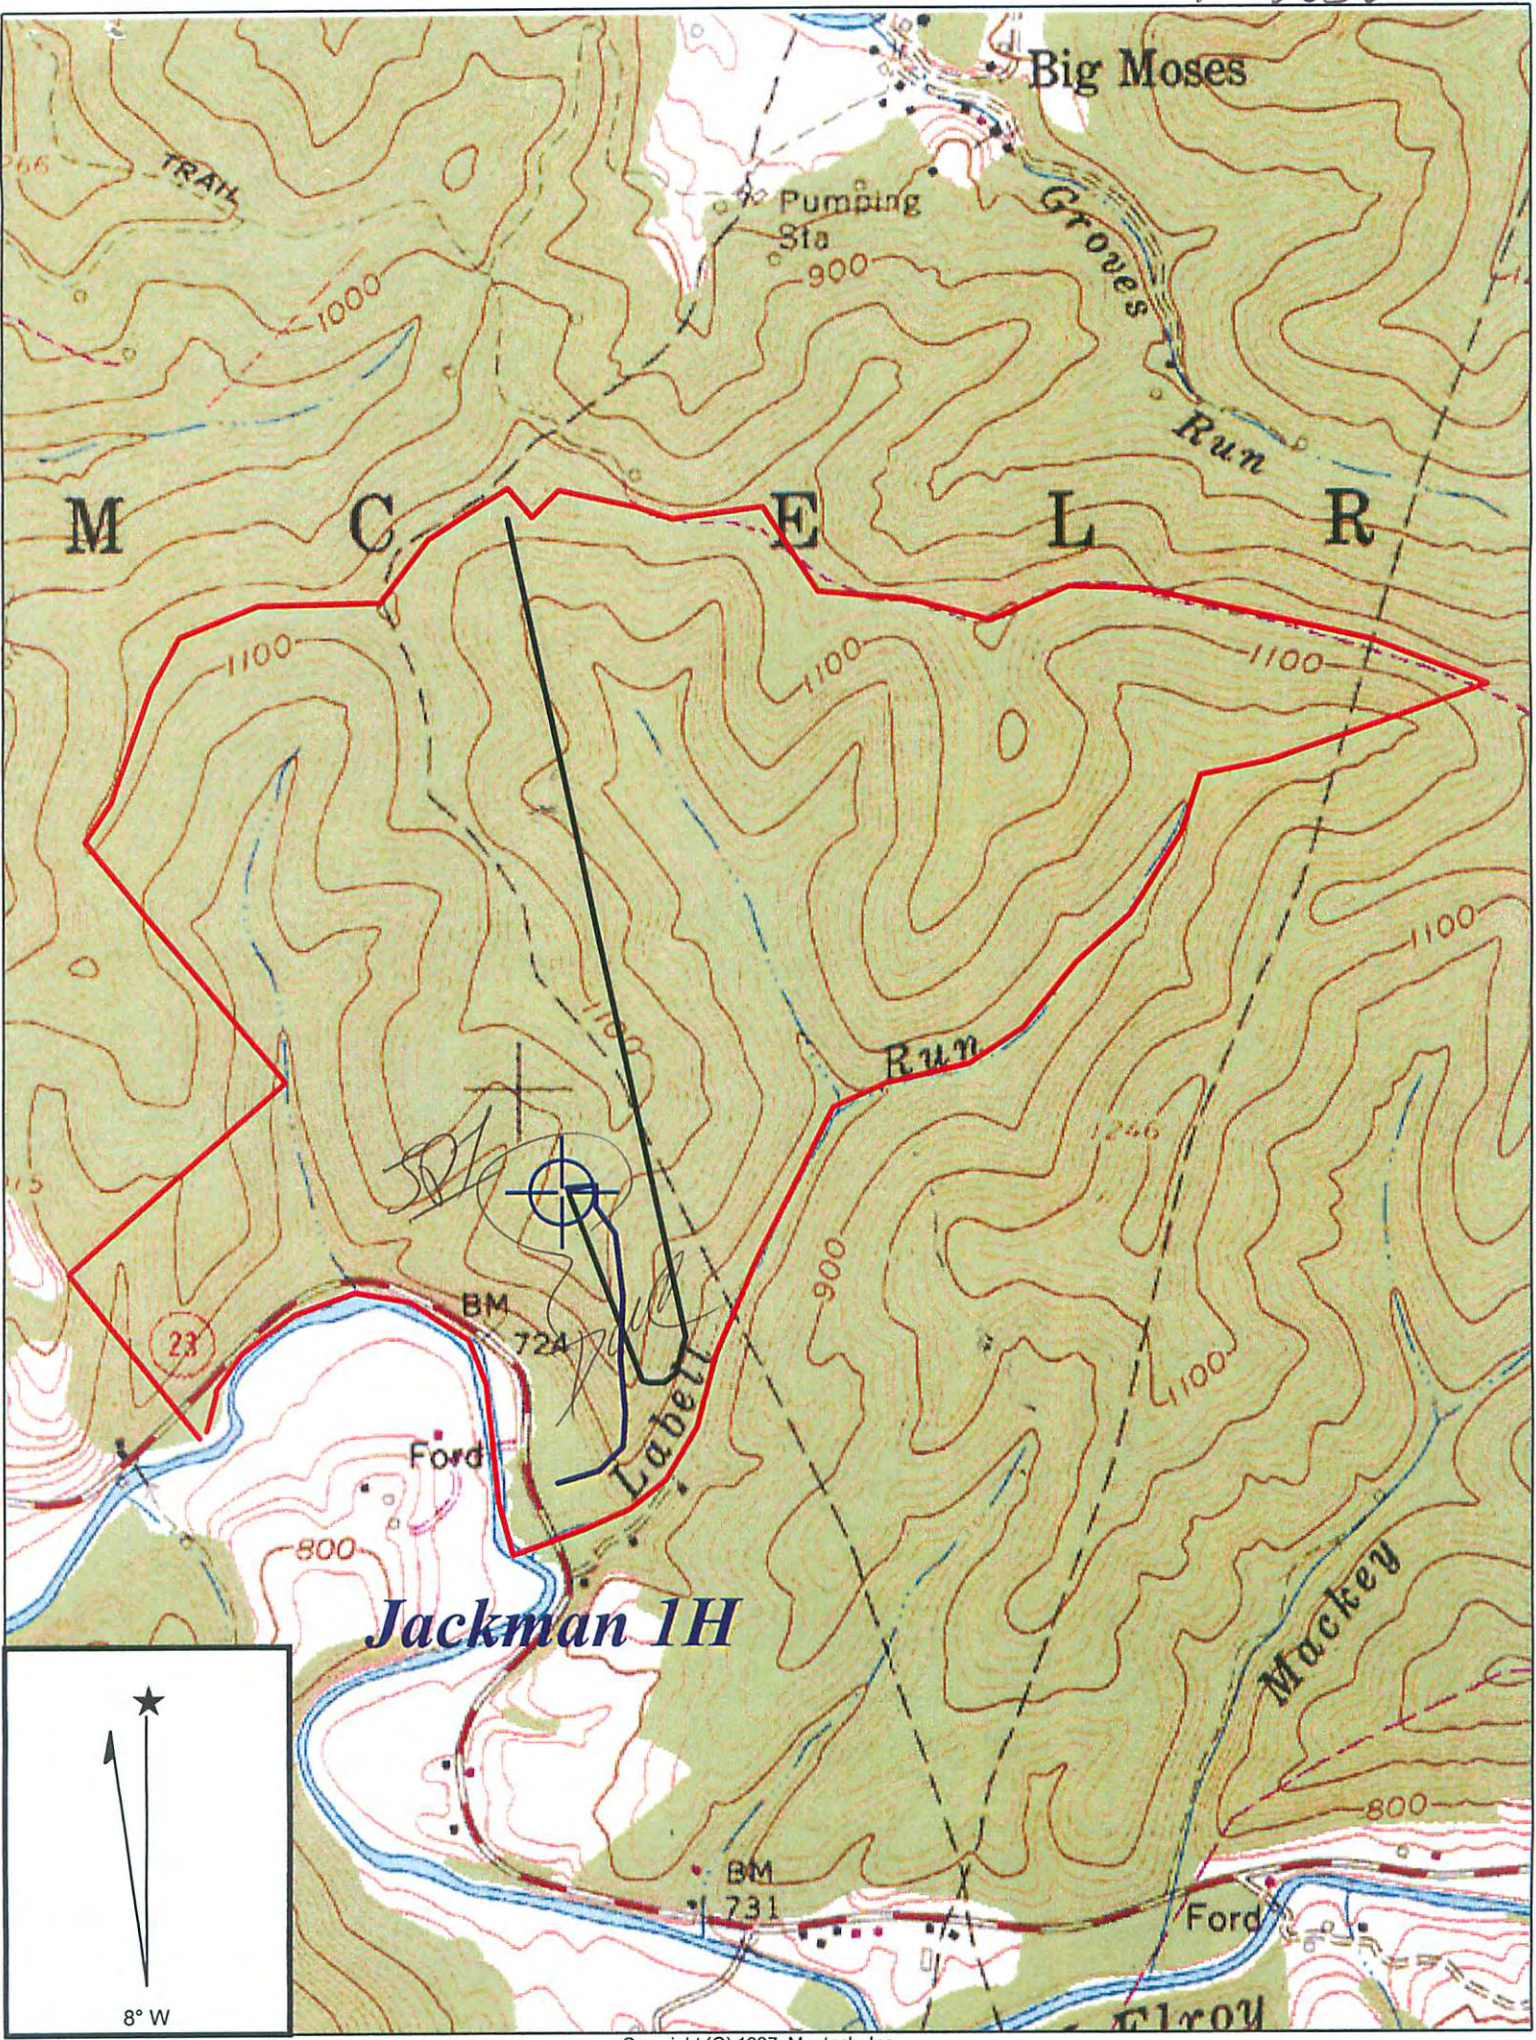

Copyright (C) 1997, Maptech, Inc.

SHIRLEY QUADRANGLE

SCALE 1" = 1000'

TRANS ENERGY, INC.

WELL: JACKMAN 1H
BAGLEY, WOODBURN, & SPENCER 502 ACRE LEASE

MC ELROY DISTRICT TYLER COUNTY WEST VIRGINIA

6-13-12

APPROVED
JUL 02 2012



west virginia department of environmental protection

Office of Oil and Gas
601 57th Street SE
Charleston, WV 25304
(304) 926-0450
(304) 926-0452 fax

Earl Ray Tomblin, Governor
Randy C. Huffman, Cabinet Secretary
www.dep.wv.gov

February 21, 2014

FINAL INSPECTION REPORT

Well Permit Cancelled

TRANS ENERGY, INC.,

The FINAL INSPECTION REPORT for the CANCELLED permit, API Well Number: 47-9502058, issued to TRANS ENERGY, INC., and listed below has been received in this office. The permit has been cancelled as of 2/10/2014.

James Martin
Chief

Operator: TRANS ENERGY, INC.
Operator's Well No: JACKMAN 1H
Farm Name: CHARLES KOCHER AND DONAI
API Well Number: 47-9502058
Date Issued: 11/09/2012

Date Cancelled: 02/10/2014

Promoting a healthy environment.

03/07/2014