


UTM NAD 83
 top hole
 N: 4362129
 E: 511049
 bottom hole
 N: 4363305
 E: 510501

T. TALLMAN, ET AL
+/- 667 ACRE LEASE

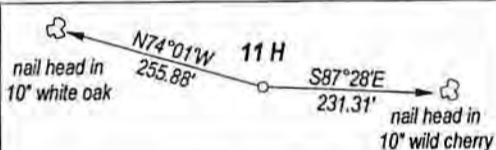

FILE NO. _____
 DRAWING NO. _____
 SCALE 1" = 2000'
 MINIMUM DEGREE _____
 OF ACCURACY 1 : 200
 PROVEN SOURCE _____
 OF ELEVATION GPS
 OBSERVATION

I, THE UNDERSIGNED, HEREBY CERTIFY THAT THIS PLAT IS CORRECT TO THE BEST OF MY KNOWLEDGE AND BELIEF AND SHOWS ALL THE INFORMATION REQUIRED BY LAW AND THE REGULATIONS ISSUED AND PRESCRIBED BY THE DEPARTMENT OF ENERGY.
 (SIGNED) _____
 PROFESSIONAL SURVEYOR: 551



STATE OF WEST VIRGINIA
DEPARTMENT OF ENERGY
DIVISION OF OIL AND GAS

DATE JUNE 28TH, 2012
 OPERATORS WELL NO. T. TALLMAN 11 H

API 47 - 095 - 2075H6A
 STATE COUNTY PERMIT

CANCELLED

WELL TYPE: OIL GAS LIQUID INJECTION _____ WASTE DISPOSAL _____
 (IF GAS) PRODUCTION STORAGE _____ DEEP _____ SHALLOW

LOCATION: ELEVATION 1092' WATER SHED PURGATORY RUN
 DISTRICT CENTERVILLE COUNTY TYLER QUADRANGLE SHIRLEY

SURFACE OWNER TIMOTHY TALLMAN ACREAGE 43
 OIL & GAS ROYALTY T. TALLMAN, ET AL LEASE AC +/- 667


PROPOSED WORK: DRILL CONVERT _____ DRILL DEEPER _____ REDRILL _____
 FRACTURE OR STIMULATE _____ PLUG OFF OLD FORMATION _____
 PERFORATE NEW FORMATION _____
 OTHER PHYSICAL CHANGE IN WELL _____
 PLUG AND ABANDON _____ CLEAN OUT AND REPLUG _____

TARGET FORMATION MARCELLUS SHALE ESTIMATED DEPTH 7000'

WELL OPERATOR TRANS ENERGY, INC. DESIGNATED AGENT LOREN BAGLEY
 ADDRESS P. O. BOX 393 ADDRESS P. O. BOX 393
ST. MARYS, WV 26170 ST. MARYS, WV 26170

FORM WW - 6

COUNTY NAME
 PERMIT

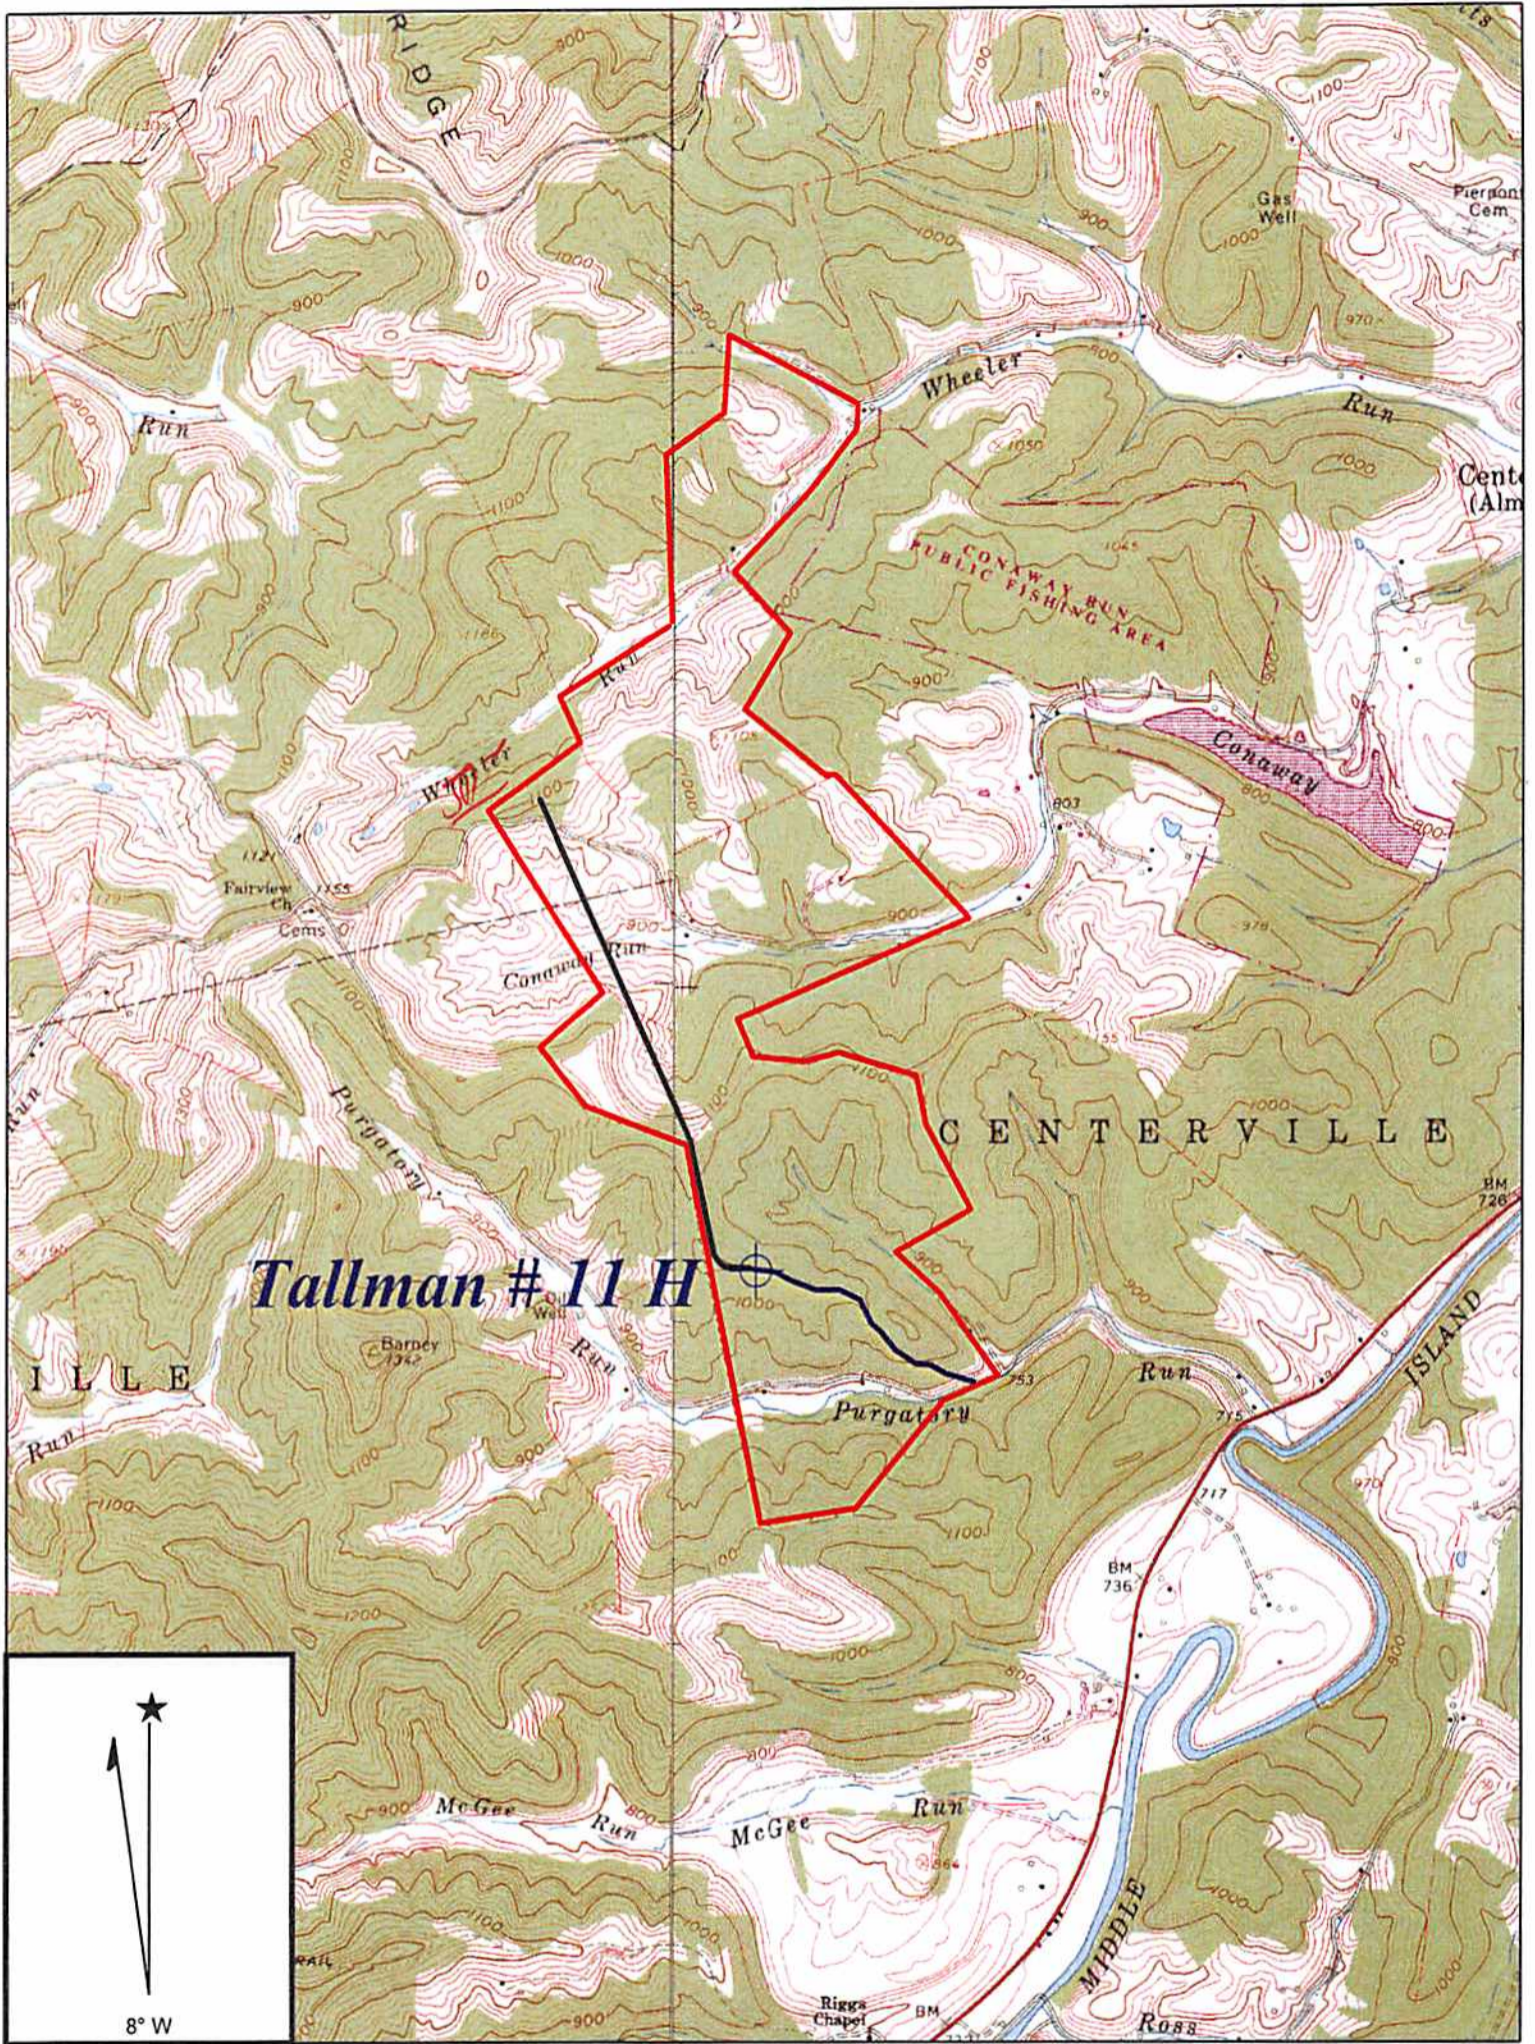

Copyright (C) 1997, Maptech, Inc.

95-02075

SHIRLEY QUADRANGLE

SCALE 1" = 2000'

TRANS ENERGY, INC.

WELL: TALLMAN 11H
T. TALLMAN, ET AL. +/- 667 ACRE LEASE

CENTERVILLE DISTRICT TYLER COUNTY WEST VIRGINIA

RECEIVED
Office of Oil & Gas

SEP 24 2012

WV Department of
Environmental Protection

02/28/2014



west virginia department of environmental protection

Office of Oil and Gas
601 57th Street SE
Charleston, WV 25304
(304) 926-0450
(304) 926-0452 fax

Earl Ray Tomblin, Governor
Randy C. Huffman, Cabinet Secretary
www.dep.wv.gov

February 21, 2014

FINAL INSPECTION REPORT

Well Permit Cancelled

TRANS ENERGY, INC.,

The FINAL INSPECTION REPORT for the CANCELLED permit, API Well Number: 47-9502075, issued to TRANS ENERGY, INC., and listed below has been received in this office. The permit has been cancelled as of 2/10/2014.

James Martin
Chief

Operator: TRANS ENERGY, INC.
Operator's Well No: TALLMAN 11H
Farm Name: TALLMAN, TIMOTHY
API Well Number: 47-9502075
Date Issued: 03/25/2013

Date Cancelled: 02/10/2014

Promoting a healthy environment.