



---

west virginia department of environmental protection

---

Office of Oil and Gas  
601 57<sup>th</sup> Street, S.E.  
Charleston, WV 25304  
(304) 926-0450  
fax: (304) 926-0452

Harold D. Ward, Cabinet Secretary  
[www.dep.wv.gov](http://www.dep.wv.gov)

Wednesday, January 26, 2022  
WELL WORK PLUGGING PERMIT  
Horizontal 6A Plugging


EQT PRODUCTION COMPANY  
625 LIBERTY AVE., SUITE 1700  
PITTSBURGH, PA 15222

Re: Permit approval for MORRIS 3H  
47-095-02119-00-00

This well work permit is evidence of permission granted to perform the specified well work at the location described on the attached pages and located on the attached plat, subject to the provisions of Chapter 22 of the West Virginia Code of 1931, as amended, and all rules and regulations promulgated thereunder, and to any additional specific conditions and provisions outlined in the pages attached hereto. Notification shall be given by the operator to the Oil and Gas Inspector at least 24 hours prior to the construction of roads, locations, and/or pits for any permitted work. In addition, the well operator shall notify the same inspector 24 hours before any actual well work is commenced and prior to running and cementing casing. Spills or emergency discharges must be promptly reported by the operator to 1-800-642-3074 and to the Oil and Gas Inspector.

Upon completion of the plugging well work, the above named operator will reclaim the site according to the provisions of WV Code 22-6-30. Please be advised that form WR-38, Affidavit of Plugging and Filling Well, is to be submitted to this office within 90 days of completion of permitted well work, as should form WR-34 Discharge Monitoring Report within 30 days of discharge of pits, if applicable. Failure to abide by all statutory and regulatory provisions governing all duties and operations hereunder may result in suspension or revocation of this permit and, in addition, may result in civil and/or criminal penalties being imposed upon the operators.

Per 35 CSR 4-5.2.g this permit will expire in two (2) years from the issue date unless permitted well work is commenced. If there are any questions, please feel free to contact me at (304) 926- 0450.

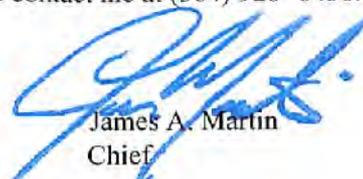

James A. Martin  
Chief

Operator's Well Number: MORRIS 3H  
Farm Name: MORRIS, BOB & KAY  
U.S. WELL NUMBER: 47-095-02119-00-00  
Horizontal 6A Plugging  
Date Issued: 1/26/2022

I

4709502119A

## PERMIT CONDITIONS

West Virginia Code § 22-6-11 allows the Office of Oil and Gas to place specific conditions upon this permit. Permit conditions have the same effect as law. Failure to adhere to the specified permit conditions may result in enforcement action.

---

### CONDITIONS

---

1. All pits must be lined with a minimum of 20 mil thickness synthetic liner.
2. In the event of an accident or explosion causing loss of life or serious personal injury in or about the well or while working on the well, the well operator or its contractor shall give notice, stating the particulars of the accident or explosion, to the oil and gas inspector and the Chief within twenty-four (24) hours.
3. Well work activities shall not constitute a hazard to the safety of persons.

01/28/2022

STATE OF WEST VIRGINIA  
DEPARTMENT OF ENVIRONMENTAL PROTECTION  
OFFICE OF OIL AND GAS

APPLICATION FOR A PERMIT TO PLUG AND ABANDON

4) Well Type: Oil \_\_\_ / Gas X / Liquid injection \_\_\_ / Waste disposal \_\_\_ /  
(If "Gas, Production \_\_\_ or Underground storage \_\_\_) Deep \_\_\_ / Shallow X

5) Location: Elevation 1093' Watershed Fishing Creek (0503020102)  
District Ellsworth County Tyler Quadrangle Porters Falls 7.5'

6) Well Operator EQT Production Company 7) Designated Agent Joseph C. Mallow  
Address 400 Woodcliff Drive Address 115 Professional Place  
Canonsburg PA 15317 Bridgeport WV 26330

8) Oil and Gas Inspector to be notified  
Name Derek Haught  
Address PO Box 85  
Smithville, WV 26178

9) Plugging Contractor  
Name R&J  
Address 1087 Raccoon Rd  
Hueysville, KY 41640

10) Work Order: The work order for the manner of plugging this well is as follows:  
**See Attachment for details and procedures.**

*WELL BORE IS 80' OF 20" CASING ONLY.*

RECEIVED  
Office of Oil and Gas

JAN 19 2022

WV Department of  
Environmental Protection

Notification must be given to the district oil and gas inspector 24 hours before permitted work can commence.

Work order approved by inspector *g. n. m. Loughlin* Date *1/26/2022*

**01/28/2022**

4709502119 P

Morris 3H  
Tyler Co., WV  
Conductor Only  
API # 47-095-02119  
BY: Tyler Mizgorski  
DATE: 1/11/2022

***CURRENT STATUS:***

Elevation @ 1095'  
20" L/S 94 ppf conductor @ 80' Cemented to Surface

Fresh water N/A due to only conductor spud  
Coal Show N/A due to only conductor spud  
Salt Water N/A due to only conductor spud

- 1) Notify Inspector **Derrick Haight 304-206-7613** prior to beginning operations.
- 2) **Conduct Tailgate Safety Meeting. Complete JSA's as required**
- 3) Cut off cap welded onto conductor
- 4) Drop string in well to verify depth of conductor at 80'
- 5) MIRU rig. Begin P&A operations
- 6) Remove all water from conductor
- 7) RIH and set 80' CIA cement plug from 80' to surface. TOOH w/tubing
- 8) Let Cement dry for 8 hours
- 9) Top off well to surface with solid cement as needed
- 10) Set Monument above ground to WV-DEP Specifications

RECEIVED  
Office of Oil and Gas  
JAN 19 2022  
WV Department of  
Environmental Protection

01/28/2022

WW-4A  
Revised 6-07

1) Date: January 11, 2022  
2) Operator's Well Number  
Morris 3H

3) API Well No.: 47 - 095 - 02119

**STATE OF WEST VIRGINIA**  
**DEPARTMENT OF ENVIRONMENTAL PROTECTION, OFFICE OF OIL AND GAS**  
**NOTICE OF APPLICATION TO PLUG AND ABANDON A WELL**


<p>4) Surface Owner(s) to be served:</p> <p>(a) Name <u>See Attached</u> Address _____</p> <p>(b) Name _____ Address _____</p> <p>(c) Name _____ Address _____</p> <p>6) Inspector <u>Derek Haught</u> Address <u>PO Box 85</u> <u>Smithville, WV 26178</u> Telephone <u>304-206-7613</u></p>	<p>5) (a) Coal Operator</p> <p>Name _____ Address _____</p> <p>(b) Coal Owner(s) with Declaration</p> <p>Name <u>Un-Declared</u> Address _____</p> <p>(c) Coal Lessee with Declaration</p> <p>Name <u>Un-Declared</u> Address _____</p>
---	---

**TO THE PERSONS NAMED ABOVE: You should have received this Form and the following documents:**

- (1) The application to Plug and Abandon a Well on Form WW-4B, which sets out the parties involved in the work and describes the well its and the plugging work order; and
- (2) The plat (surveyor's map) showing the well location on Form WW-6

The reason you received these documents is that you have rights regarding the application which are summarized in the instructions on the reverse side. However, you are not required to take any action at all.

Take notice that under Chapter 22-6 of the West Virginia Code, the undersigned well operator proposes to file or has filed this Notice and Application and accompanying documents for a permit to plug and abandon a well with the Chief of the Office of Oil and Gas, West Virginia Department of Environmental Protection, with respect to the well at the location described on the attached Application and depicted on the attached Form WW-6. Copies of this Notice, the Application, and the plat have been mailed by registered or certified mail or delivered by hand to the person(s) named above (or by publication in certain circumstances) on or before the day of mailing or delivery to the Chief.

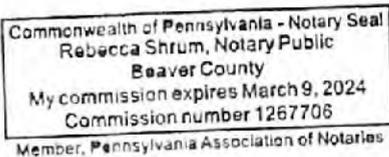

Well Operator EQT Production Company  
By: Erin Spine  
Its: Manager - Subsurface Permitting  
Address 400 Woodcliff Drive  
Canonsburg PA 15317  
Telephone (724) 271-7380

RECEIVED  
Office of Oil and Gas  
JAN 19 2022

Subscribed and sworn before me this 11th day of January 2022  
Rebecca Shrum Notary Public  
My Commission Expires March 9, 2024

WV Department of  
Environmental Protection

**Oil and Gas Privacy Notice**

The Office of Oil and Gas processes your personal information, such as name, address and phone number, as a part of our regulatory duties. Your personal information may be disclosed to other State agencies or third parties in the normal course of business or as needed to comply with statutory or regulatory requirements, including Freedom of Information Act requests. Our office will appropriately secure your personal information. If you have any questions about our use of your personal information, please contact DEP's Chief Privacy Officer at [depprivacyofficer@wv.gov](mailto:depprivacyofficer@wv.gov).

**Morris Pad WW-4A Attachment**

**Pad:**

Joyce Kay Morris  
1220 PROCTOR CREEK RD  
PROCTOR, WV 26055

J.C.W. Inc.  
525 S THIRD AVE  
PADEN CITY, WV 26159

**Access:**

Thomas William Est.  
411 THOMAS LN  
NEW MARTINSVILL, WV 26155

Thomas R. Anthony  
106 E MONROE ST  
PADEN CITY, WV 26159

Witschey Realty Inc.  
155 NORTH ST  
NEW MARTINSVILL, WV 26155

J.C.W. Inc.  
525 S THIRD AVE  
PADEN CITY, WV 26159

Joyce Kay Morris  
1220 PROCTOR CREEK RD  
PROCTOR, WV 26055

**Coal Owner/Lessee:**

Un-Declared

RECEIVED  
Office of Oil and Gas

JAN 19 2022

WV Department of  
Environmental Protection

47095021190

7019 1640 0000 6625 5099

**U.S. Postal Service™  
CERTIFIED MAIL® RECEIPT**  
Domestic Mail Only

For delivery information, visit our website at [www.usps.com](http://www.usps.com)®.

**OFFICIAL USE**

Certified Mail Fee	\$ <u>3.75</u>
Extra Services & Fees (check box, add fee as appropriate)	
<input checked="" type="checkbox"/> Return Receipt (hardcopy)	\$ <u>3.05</u>
<input type="checkbox"/> Return Receipt (electronic)	\$
<input type="checkbox"/> Certified Mail Restricted Delivery	\$
<input type="checkbox"/> Adult Signature Required	\$
<input type="checkbox"/> Adult Signature Restricted Delivery	\$
Postage	\$ <u>9.25</u>
Total Postage and	\$ <u>16.05</u>

Sent To  
Street and Apt. No.  
City, State, ZIP+4®

Postmark Here

JOYCE KAY MORRIS  
1220 PROCTOR CREEK RD  
PROCTOR WV 26055  
69-08 MORRIS - WATER NOTIFICATIONS

PS Form 3800, A

7019 1640 0000 6625 5082

**U.S. Postal Service™  
CERTIFIED MAIL® RECEIPT**  
Domestic Mail Only

For delivery information, visit our website at [www.usps.com](http://www.usps.com)®.

**OFFICIAL USE**

Certified Mail Fee	\$ <u>3.75</u>
Extra Services & Fees (check box, add fee as appropriate)	
<input checked="" type="checkbox"/> Return Receipt (hardcopy)	\$ <u>3.05</u>
<input type="checkbox"/> Return Receipt (electronic)	\$
<input type="checkbox"/> Certified Mail Restricted Delivery	\$
<input type="checkbox"/> Adult Signature Required	\$
<input type="checkbox"/> Adult Signature Restricted Delivery	\$
Postage	\$ <u>9.25</u>
Total Postage and	\$ <u>16.05</u>

Sent To  
Street and Apt. No.  
City, State, ZIP+4®

Postmark Here

J.C.W. INC.  
525 S THIRD AVE  
PADEN CITY WV 26159  
69-08 MORRIS - WATER NOTIFICATIONS

PS Form 3800, A

7019 1640 0000 6625 5075

**U.S. Postal Service™  
CERTIFIED MAIL® RECEIPT**  
Domestic Mail Only

For delivery information, visit our website at [www.usps.com](http://www.usps.com)®.

**OFFICIAL USE**

Certified Mail Fee	\$ <u>3.75</u>
Extra Services & Fees (check box, add fee as appropriate)	
<input checked="" type="checkbox"/> Return Receipt (hardcopy)	\$ <u>3.05</u>
<input type="checkbox"/> Return Receipt (electronic)	\$
<input type="checkbox"/> Certified Mail Restricted Delivery	\$
<input type="checkbox"/> Adult Signature Required	\$
<input type="checkbox"/> Adult Signature Restricted Delivery	\$
Postage	\$ <u>9.25</u>
Total Postage and	\$ <u>16.05</u>

Sent To  
Street and Apt. No.  
City, State, ZIP+4®

Postmark Here

THOMAS WILLIAM EST.  
411 THOMAS LN  
NEW MARTINSVILLE WV 26155  
69-08 MORRIS - WATER NOTIFICATIONS

PS Form 3800, A

7019 1640 0000 6625 5068

**U.S. Postal Service™  
CERTIFIED MAIL® RECEIPT**  
Domestic Mail Only

For delivery information, visit our website at [www.usps.com](http://www.usps.com)®.

**OFFICIAL USE**

Certified Mail Fee	\$ <u>3.75</u>
Extra Services & Fees (check box, add fee as appropriate)	
<input checked="" type="checkbox"/> Return Receipt (hardcopy)	\$ <u>3.05</u>
<input type="checkbox"/> Return Receipt (electronic)	\$
<input type="checkbox"/> Certified Mail Restricted Delivery	\$
<input type="checkbox"/> Adult Signature Required	\$
<input type="checkbox"/> Adult Signature Restricted Delivery	\$
Postage	\$ <u>9.25</u>
Total Postage and	\$ <u>16.05</u>

Sent To  
Street and Apt. No.  
City, State, ZIP+4®

Postmark Here

THOMAS R. ANTHONY  
106 E MONROE ST  
PADEN CITY WV 26159  
69-08 MORRIS - WATER NOTIFICATIONS

PS Form 3800, A

7019 1640 0000 6625 5051

**U.S. Postal Service™  
CERTIFIED MAIL® RECEIPT**  
Domestic Mail Only

For delivery information, visit our website at [www.usps.com](http://www.usps.com)®.

**OFFICIAL USE**

Certified Mail Fee	\$ <u>3.75</u>
Extra Services & Fees (check box, add fee as appropriate)	
<input checked="" type="checkbox"/> Return Receipt (hardcopy)	\$ <u>3.05</u>
<input type="checkbox"/> Return Receipt (electronic)	\$
<input type="checkbox"/> Certified Mail Restricted Delivery	\$
<input type="checkbox"/> Adult Signature Required	\$
<input type="checkbox"/> Adult Signature Restricted Delivery	\$
Postage	\$ <u>9.25</u>
Total Postage and	\$ <u>16.05</u>

Sent To  
Street and Apt. No.  
City, State, ZIP+4®

Postmark Here

WITSCHY REALTY INC.  
155 NORTH ST  
NEW MARTINSVILLE WV 26155  
69-08 MORRIS - WATER NOTIFICATIONS

PS Form 3800, A

RECEIVED  
Office of Oil and Gas  
JAN 19 2022  
WV Department of  
Environmental Protection

01/28/2022

**SURFACE OWNER WAIVER**

4709502119P

Operator's Well  
Number

Morris 3H

**INSTRUCTIONS TO SURFACE OWNERS NAMED ON PAGE WW4-A**

The well operator named on page WW-4A is applying for a permit from the State to plug and abandon a well. (Note: If the surface tract is owned by more than three persons, then these materials were served on you because your name appeared on the Sheriff's tax ticket on the land or because you actually occupy the surface tract. In either case, you may be the only owner who will actually receive these materials.) See Chapter 22 of the West Virginia Code. Well work permits are valid for 24 months. If you do not own any interest in the surface tract, please forward these materials to the true owner immediately if you know who it is. Also, please notify the well operator and the Office of Oil and Gas.

**NOTE: YOU ARE NOT REQUIRED TO FILE ANY COMMENT.  
WHERE TO FILE COMMENTS AND OBTAIN ADDITIONAL INFORMATION:**

Chief, Office of Oil and Gas  
Department of Environmental Protection  
601 57<sup>th</sup> St. SE  
Charleston, WV 25304  
(304) 926-0450

**Time Limits and methods for filing comments.** The law requires these materials to be served on or before the date the operator files his Application. You have **FIVE (5) DAYS** after the filing date to file your comments. Comments must be filed in person or received in the mail by the Chief's office by the time stated above. You may call the Chief's office to be sure of the date. Check with your postmaster to ensure adequate delivery time or to arrange special expedited handling. If you have been contacted by the well operator and you have signed a "voluntary statement of no objection" to the planned work described in these materials, then the permit may be issued at any time.

**Comments must be in writing.** Your comments must include your name, address and telephone number, the well operator's name and well number and the approximate location of the proposed well site including district and county from the application. You may add other documents, such as sketches, maps or photographs to support your comments.

The Chief has the power to deny or condition a well work permit based on comments on the following grounds:

- 1) The proposed well work will constitute a hazard to the safety of persons.
- 2) The soil erosion and sediment control plan is not adequate or effective;
- 3) Damage would occur to publicly owned lands or resources;
- 4) The proposed well work fails to protect fresh water sources or supplies;
- 5) The applicant has committed a substantial violation of a previous permit or a substantial violation of one or more of the rules promulgated under Chapter 22, and has failed to abate or seek review of the violation..."

RECEIVED  
Office of Oil and Gas  
JAN 19 2022  
WV Department of  
Environmental Protection

**If you want a copy of the permit as it is issued or a copy of the order denying the permit, you should request a copy from the Chief.**

**VOLUNTARY STATEMENT OF NO OBJECTION**

I hereby state that I have read the instructions to surface owners and that I have received copies of a Notice and Application For A Permit To Plug And Abandon on Forms WW-4A and WW-4B, and a survey plat.

I further state that I have no objection to the planned work described in these materials, and I have no objection to a permit being issued on those materials.

FOR EXECUTION BY A NATURAL PERSON  
ETC.

FOR EXECUTION BY A CORPORATION,

_____	Date _____	Name _____
Signature		By _____
		Its _____
		_____
		Date _____
		Signature _____
		Date <b>01/28/2022</b>

4709502119P

Topo Quad: Porters Falls 7.5'

Scale: 1" = 2000'

County: Tyler


Date: November 11, 2021

District: Ellsworth

Project No: 69-54-00-08

# 47-095-02119 Morris 3H

Topo

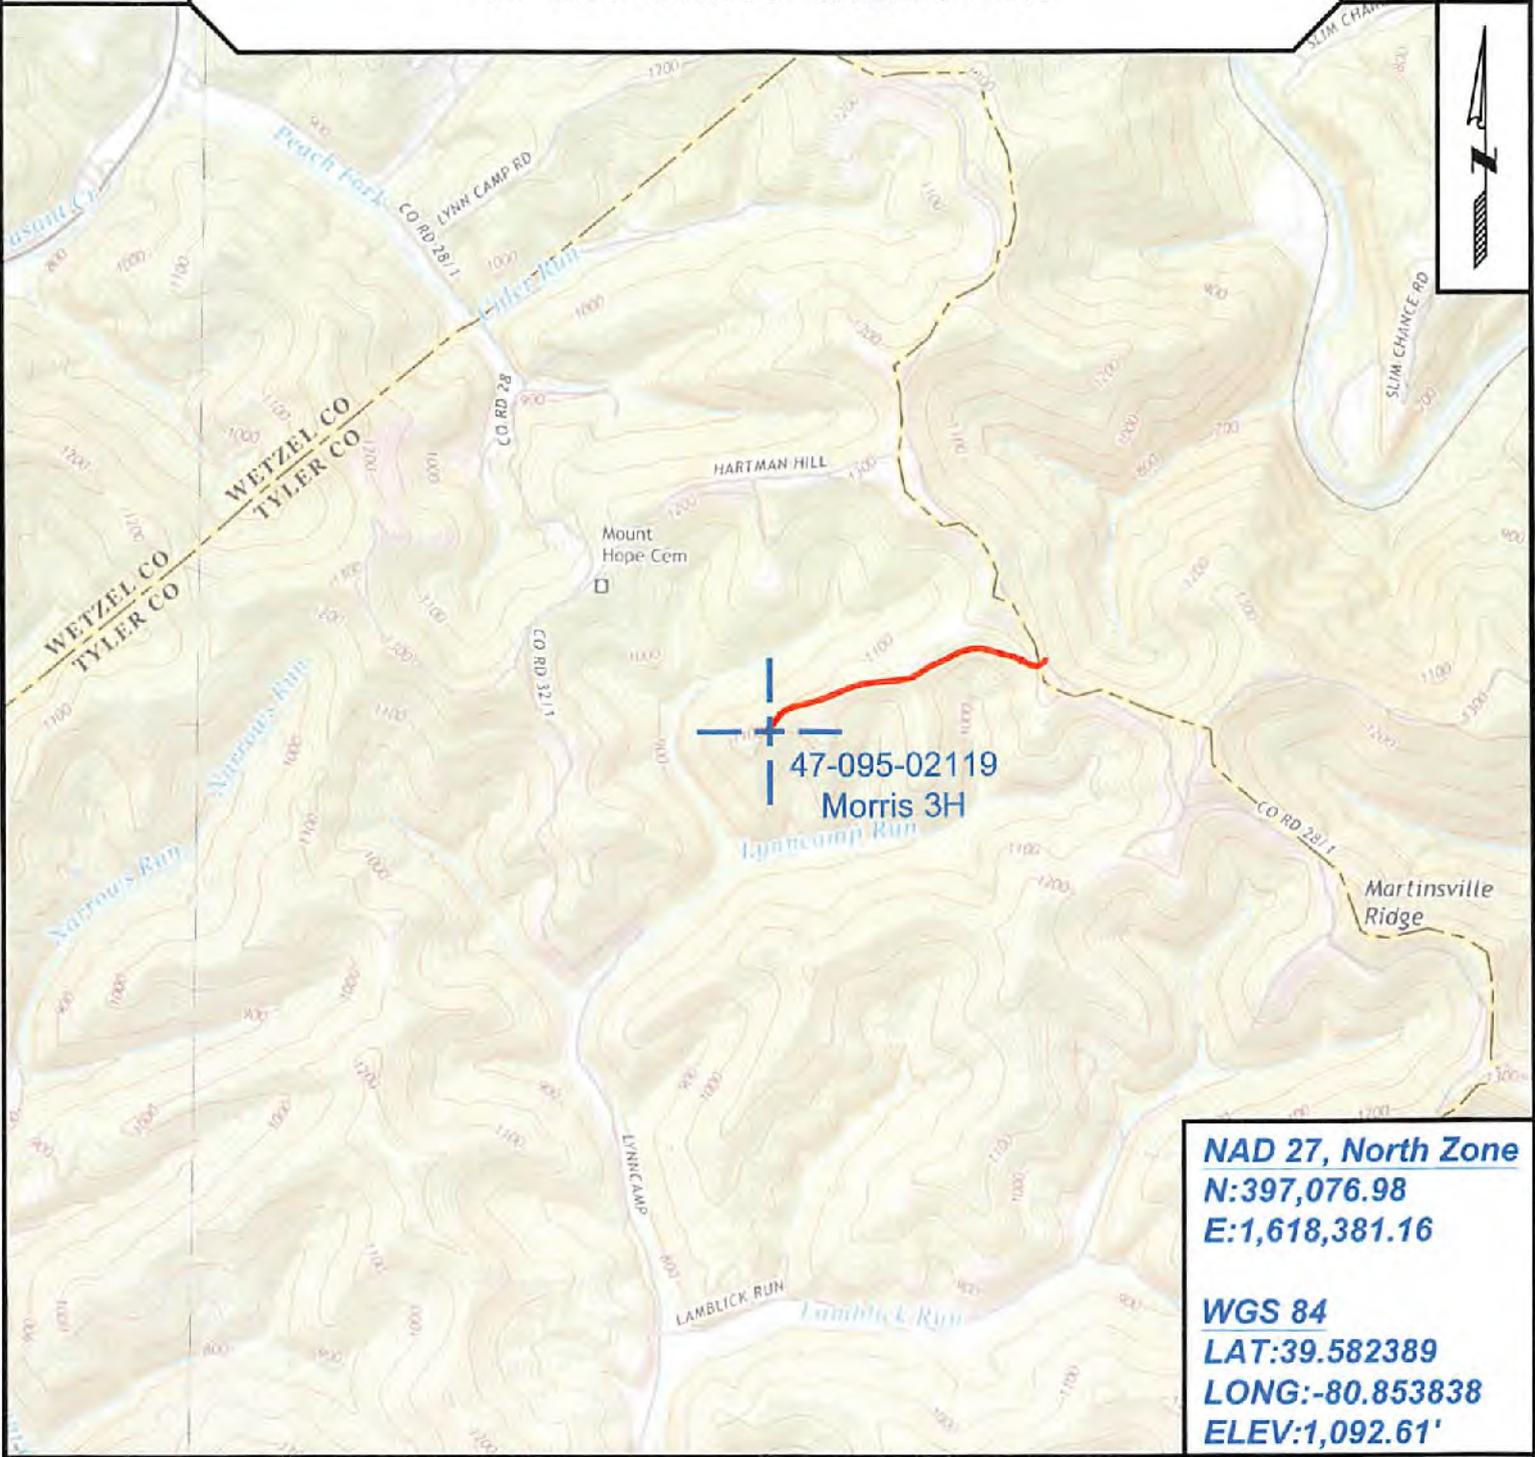

47-095-02119  
Morris 3H

**NAD 27, North Zone**  
**N:397,076.98**  
**E:1,618,381.16**

**WGS 84**  
**LAT:39.582389**  
**LONG:-80.853838**  
**ELEV:1,092.61'**



SURVEYING AND MAPPING SERVICES PERFORMED BY:  
**ALLEGHENY SURVEYS, INC.**  
 1-800-482-8606  
 237 Birch River Road  
 Birch River, WV 26610  
 PH: (304) 649-8606  
 FAX: (304) 649-8608

PREPARED FOR:  
**EQT Production Company**  
 400 Woodcliff Drive  
 Canonsburg, PA 15317  
 01/28/2022

4709502119P

WW-9  
(5/16)

API Number 47 - 095 - 02119  
Operator's Well No. Morris 3H

STATE OF WEST VIRGINIA  
DEPARTMENT OF ENVIRONMENTAL PROTECTION  
OFFICE OF OIL AND GAS  
FLUIDS/ CUTTINGS DISPOSAL & RECLAMATION PLAN

Operator Name EQT Production Company OP Code 306686

Watershed (HUIC 10) Fishing Creek (0503020102) Quadrangle Porters Falls 7.5'

Do you anticipate using more than 5,000 bbls of water to complete the proposed well work? Yes  No

Will a pit be used? Yes  No

If so, please describe anticipated pit waste: \_\_\_\_\_

Will a synthetic liner be used in the pit? Yes  No  If so, what ml.? \_\_\_\_\_

Proposed Disposal Method For Treated Pit Wastes:

- Land Application (if selected provide a completed form WW-9-GPP)
- Underground Injection ( UIC Permit Number \_\_\_\_\_ )
- Reuse (at API Number \_\_\_\_\_ )
- Off Site Disposal (Supply form WW-9 for disposal location)
- Other (Explain \_\_\_\_\_)

Will closed loop system be used? If so, describe: \_\_\_\_\_

Drilling medium anticipated for this well (vertical and horizontal)? Air, freshwater, oil based, etc. \_\_\_\_\_

-If oil based, what type? Synthetic, petroleum, etc. \_\_\_\_\_

Additives to be used in drilling medium? \_\_\_\_\_

Drill cuttings disposal method? Leave in pit, landfill, removed offsite, etc. \_\_\_\_\_

-If left in pit and plan to solidify what medium will be used? (cement, lime, sawdust) \_\_\_\_\_

-Landfill or offsite name/permit number? \_\_\_\_\_

Permittee shall provide written notice to the Office of Oil and Gas of any load of drill cuttings or associated waste rejected at any West Virginia solid waste facility. The notice shall be provided within 24 hours of rejection and the permittee shall also disclose where it was properly disposed.

RECEIVED  
Office of Oil and Gas

JAN 19 2022

WV Department of  
Environmental Protection

I certify that I understand and agree to the terms and conditions of the GENERAL WATER POLLUTION PERMIT issued on April 1, 2016, by the Office of Oil and Gas of the West Virginia Department of Environmental Protection. I understand that the provisions of the permit are enforceable by law. Violations of any term or condition of the general permit and/or other applicable law or regulation can lead to enforcement action.

I certify under penalty of law that I have personally examined and am familiar with the information submitted on this application form and all attachments thereto and that, based on my inquiry of those individuals immediately responsible for obtaining the information, I believe that the information is true, accurate, and complete. I am aware that there are significant penalties for submitting false information, including the possibility of fine or imprisonment.

Company Official Signature [Signature]

Company Official (Typed Name) Erin Spine

Company Official Title Manager - Subsurface Permitting

Subscribed and sworn before me this 11<sup>th</sup> day of January, 2022

[Signature] Notary Public

My commission expires March 9, 2024

Commonwealth of Pennsylvania - Notary Seal  
Rebecca Shrum, Notary Public  
Beaver County  
My commission expires March 9, 2024  
Commission number 1267706  
Member, Pennsylvania Association of Notaries

01/28/2022

Proposed Revegetation Treatment: Acres Disturbed 1± Prevegetation pH \_\_\_\_\_

Lime 3 Tons/acre or to correct to pH 6.5

Fertilizer type (10-20-20) or equivalent

Fertilizer amount 1/3 ton lbs/acre

Mulch 2 Tons/acre

Seed Mixtures

Temporary		Permanent	
Seed Type	lbs/acre	Seed Type	lbs/acre
Red Fescue	40	Red Fescue	15
Aslike Clover	5	Aslike Clover	5
Annual Rye	15		

Attach:

Maps(s) of road, location, pit and proposed area for land application (unless engineered plans including this info have been provided). If water from the pit will be land applied, provide water volume, include dimensions (L, W, D) of the pit, and dimensions (L, W), and area in acres, of the land application area.

Photocopied section of involved 7.5' topographic sheet.

Plan Approved by: \_\_\_\_\_

Comments: \_\_\_\_\_

RECEIVED  
Office of Oil and Gas

JAN 19 2022

WV Department of  
Environmental Protection

Title: \_\_\_\_\_ Date: \_\_\_\_\_

Field Reviewed? ( ) Yes ( ) No

4709502119P

**EQT Production Water plan**  
**Offsite disposals**

**Waste Management - Meadowfill Landfill**

Rt. 2, Box 68 Dawson Drive  
Bridgeport, WV 26330  
304-326-6027  
Permit #SWF-1032-98  
Approval #100785WV

**Waste Management - Northwestern Landfill**

512 E. Dry Road  
Parkersburg, WV 26104  
304-428-0602  
Permit #SWF-1025 WV-0109400  
Approval #100833WV

RECEIVED  
Office of Oil and Gas

JAN 19 2022

WV Department of  
Environmental Protection

01/28/2022





**Site Pictures**  
**Morris 3H**  
**Morris 3H 47-095-02119**



**Morris Well Pad Site**



**Morris 1H Gas Well**

RECEIVED  
Office of Oil and Gas  
JAN 19 2022  
WV Department of  
Environmental Protection

**BIRCH RIVER OFFICE**

237 Birch River Road  
Birch River, WV 26610  
phone: 304-649-8606 fax: 304-649-8608

**BRIDGEPORT OFFICE**


172 Thompson Drive  
Bridgeport, WV 26330  
phone: 304-848-5035 fax: 304-848-5037

**CHARLESTON OFFICE**


301 RHH, Boulevard - Suite 5  
Charleston, WV 25309  
phone: 304-756-2949 fax: 304-756-2948



Morris 2H Gas Well

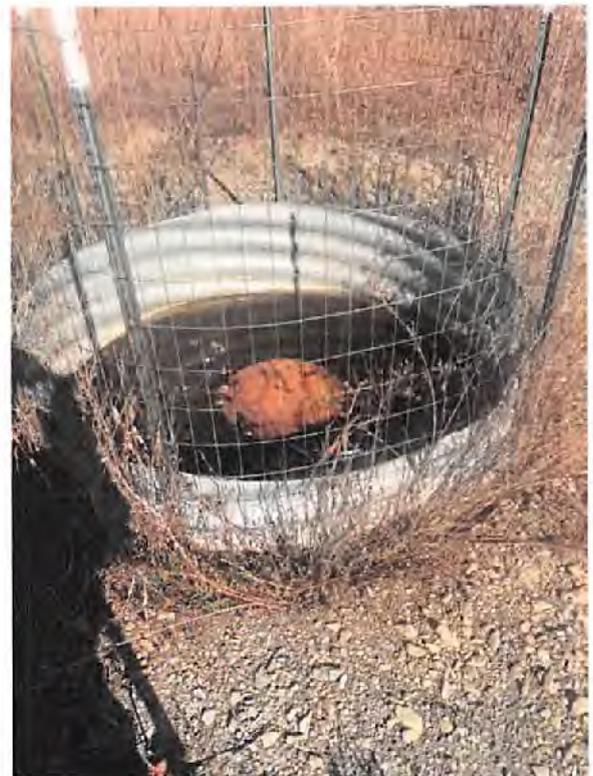

Morris 3H Gas Well

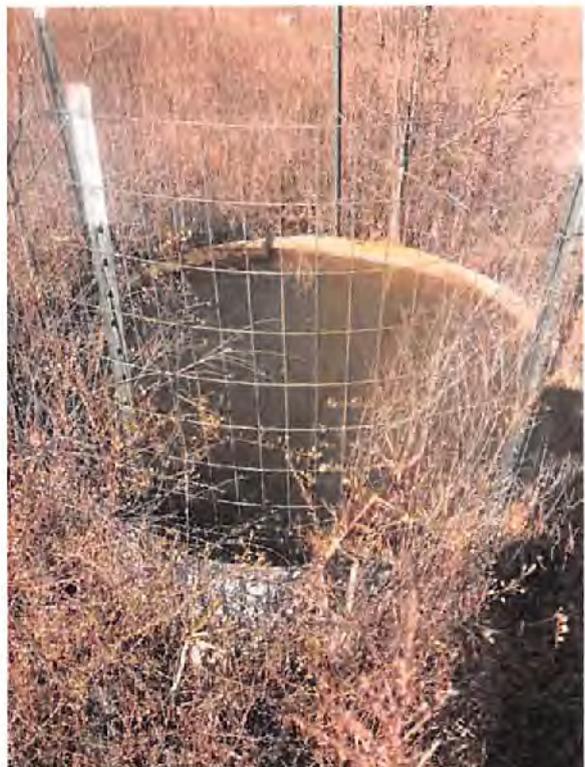

Morris 5H Gas Well



Morris 7H Gas Well

RECEIVED  
Office of Oil and Gas  
JAN 19 2022  
WV Department of  
Environmental Protection



Morris 8H Gas Well

RECEIVED  
Office of Oil and Gas  
JAN 19 2022  
WV Department of  
Environmental Protection

4709502119



400 Woodcliff Dr | Canonsburg, PA 15317  
[www.eqt.com](http://www.eqt.com)

**Via Email**

January 17, 2022

West Virginia Department of Environmental Protection  
Office of Oil and Gas  
Attn: Jeff McLaughlin  
601 57<sup>th</sup> Street, SE  
Charleston, WV 25304

**RE: Application for a Permit to Plug & Abandon  
Morris 3H  
API 47-095-02119  
Ellsworth District, Tyler County, WV**

WVDEP Recipient,

Attached is EQT Production Company's application for a permit to plug and abandon for the well referenced above.

EQT Production trusts that if any portion of the submitted documentation is found to be inadequate for processing the permit, notification will be made to our land department at your earliest convenience. It is EQT Production's intent to cooperate fully to provide any additional requested documentation and clarification in a timely manner such that permitting proceeds in a predictable and logical manner.

Sincerely,

Becky Shrum  
Project Specialist - Permitting  
[bshrum@eqt.com](mailto:bshrum@eqt.com)  
724-271-7314

RECEIVED  
Office of Oil and Gas

JAN 19 2022



WV Department of  
Environmental Protection

01/28/2022

# MORRIS #3H

## REFERENCES

1" = 200'  
Wood/Woods

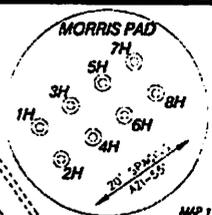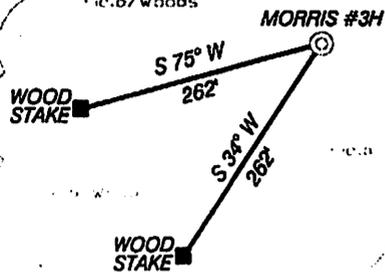

MORRIS #3H  
BOTTOM HOLE  
STATE PLANE  
COORDINATES  
NORTH ZONE  
(N) 401371  
(E) 1818578


MORRIS #3H  
BOTTOM HOLE  
L & L DECIMAL  
39.58398  
80.85420

MORRIS #3H  
BOTTOM HOLE  
UTM (NAD 83)  
4382712  
511676

### NOTES ON SURVEY

ALL TO WELLS AND CORNERS ARE BASED ON STATE PLANE GRID NORTH W. NORTH ZONE NAD '27. THE BOUNDARY SHOWN HEREON TAKEN FROM THE BOOK 312 AT PAGE 44 AND INFORMATION PROVIDED BY STONE ENERGY CORPORATION. THE OWNER AND ALL OTHER INFORMATION TAKEN FROM THE ASSASSIN AND OTHER PUBLIC RECORDS OF THE STATE OF WEST VIRGINIA. THE SURVEY WAS CONDUCTED BY DOYLE HUPP JR. PROFESSIONAL SURVEYOR. DATE: 01/28/2022. SCALE: 1" = 200'. PROJECT: MORRIS #3H. SHEET: 4709502119P.

STERTZBACH  
70 ACRES =  
MAP 1  
PARCEL 10

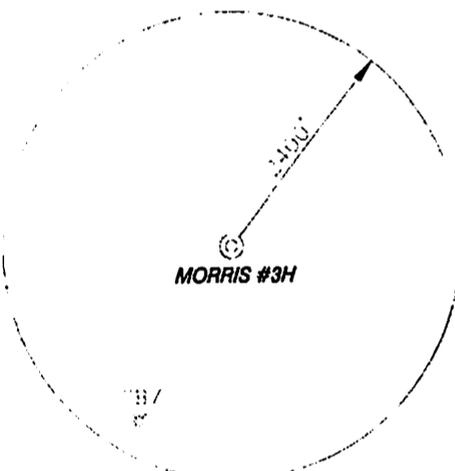

MORRIS #3H  
LANDING POINT  
STATE PLANE  
COORDINATES  
NORTH ZONE  
(N) 397480  
(E) 1817884

MORRIS #3H  
LANDING POINT  
L & L DECIMAL  
39.58340  
80.85587

MORRIS #3H  
LANDING POINT  
UTM (NAD 83)  
4381539  
512392

MORRIS #3H  
LANDING POINT


MORRIS #3H

REBAR

MORRIS #3H  
STATE PLANE  
COORDINATES  
NORTH ZONE  
(N) 397077  
(E) 1618381

MORRIS #3H  
L & L DECIMAL  
39.58231  
80.85401

MORRIS #3H  
UTM (NAD 83)  
4381418  
512552

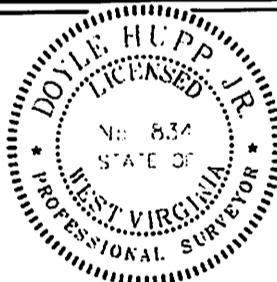

*Doyle Hupp Jr.*  
HUPP Surveying & Mapping  
P.O. Box 647 Grantsville, WV 26147  
(204) 854-7035 Email: hupp@frontier.net

DATE: 01/28/2022  
OPERATORS WELL NO: MORRIS #3H  
WELL NO: 47-09502119P  
STATE: WV

**02119**  
**H6A**

MAP SCALE: 1/2500 FILE NO. W212B (BK 52-12)  
PROVEN SOURCE OF INFORMATION: SG-GPS (OPUS) SCALE: 1" = 1000'

STATE OF WEST VIRGINIA  
DIVISION OF ENVIRONMENTAL PROTECTION  
OFFICE OF OIL AND GAS

TYPE OF WELL:  LIQUID CAS  LIQUID INJECTION  WASTE DISPOSAL  IF "GAS" PRODUCTION  STORAGE  DEEP  SHALLOW

LOCATION: ELEVATION: 1095' WATERSHED: LYNNCAMP RUN COUNTY: MORGAN

PERMITS:  CONVEY  DRILL DEEPER  REDRILL  FRACTURE OR STIMULATE  PLUG AND ABANDON  CLEAN OUT AND REPERFORATE  OTHER

PERFORATION: PERFORATE NEW FORMATION  TARGET FORMATION: MARBLE  ESTIMATED DEPTH: 2000' WELLBORE: 10.75"

OPERATOR: STONE ENERGY CORPORATION DESIGNATED AGENT: T.M. MORGAN  
ADDRESS: P.O. BOX 5280 / LAFAYETTE, LA 70508 ADDRESS: 6000 HAMILTON CENTER BLVD / MORGANTOWN, WV 26506



Stansberry, Wade A <wade.a.stansberry@wv.gov>

**Plugging Vertical Well Work Permit (API: 47-095-02119, 02120, 02121, 02122, 02131, 02132)**

1 message

**Stansberry, Wade A** <wade.a.stansberry@wv.gov>

Wed, Jan 26, 2022 at 2:57 PM

To: John <JZavatchan@eqt.com>, Erin Spine <espine@eqt.com>, "Shrum, Becky" <bshrum@eqt.com>, Todd <tklaner@eqt.com>, Olivia Pishioneri <opishioneri@eqt.com>, Scott Lemley <slemley@wvassessor.com>, Douglas Newlon <douglas.c.newlon@wv.gov>

I have attached a copy of the newly issued well permit numbers:

- 47-095-02119 - MORRIS 3H
- 47-095-02120 - MORRIS 5H
- 47-095-02121 - MORRIS 7H
- 47-095-02122 - MORRIS 8H
- 47-095-02131 - MORRIS 1H
- 47-095-02132 - MORRIS 2H

This will serve as your copy.

Thank you,

Wade A. Stansberry

Environmental Resource Specialist 3

West Virginia Department of Environmental Protection

Office of Oil & Gas

601 57th St. SE

Charleston, WV 25304

(304) 926-0499 ext. 41115

(304) 926-0452 fax

[Wade.A.Stansberry@wv.gov](mailto:Wade.A.Stansberry@wv.gov)

**7 attachments**

-  **47-095-02119 - Copy.pdf**  
1362K
-  **47-095-02120 - Copy.pdf**  
1374K
-  **47-095-02122 - Copy.pdf**  
1334K
-  **47-095-02131 - Copy.pdf**  
1325K
-  **47-095-02132 - Copy.pdf**  
1371K
-  **47-095-02121 - Copy.pdf**  
1394K
-  **IR-8 Blank.pdf**  
212K

01/28/2022