





B-6  
August 14, 1950

Austin Gas Company  
12th Street and 4th Avenue  
Huntington, West Virginia

Gentlemen:

Enclosed is permit WAY-725 to drill Well  
No. 1 on the Fonso Adkins Farm, Union District,  
Wayne County.

Very truly yours,

Administrative Assistant  
OIL AND GAS DIVISION

GHH:K  
Encl-2

CC: Inspector O. C. Allen

11/10/2023



B-1  
May 4, 1953

Austin Gas Company  
12th Street and 4th Avenue  
Huntington, West Virginia

Gentlemen:

Please send two copies of the well log of the drilling of Well No. 1 on the Fonse Adkins Farm, Union District, Wayne County for which permit WAY-725 was issued August 14, 1950.

Your prompt reply to our request will be appreciated as we would like to complete our files.

Forms OG-10 are enclosed for your convenience.

Very truly yours,

Administrative Assistant  
OIL AND GAS DIVISION

CNH:K


CC: Inspector O. C. Allen

11/10/2023



Latitude 38° 20'

Longitude 82° 20'

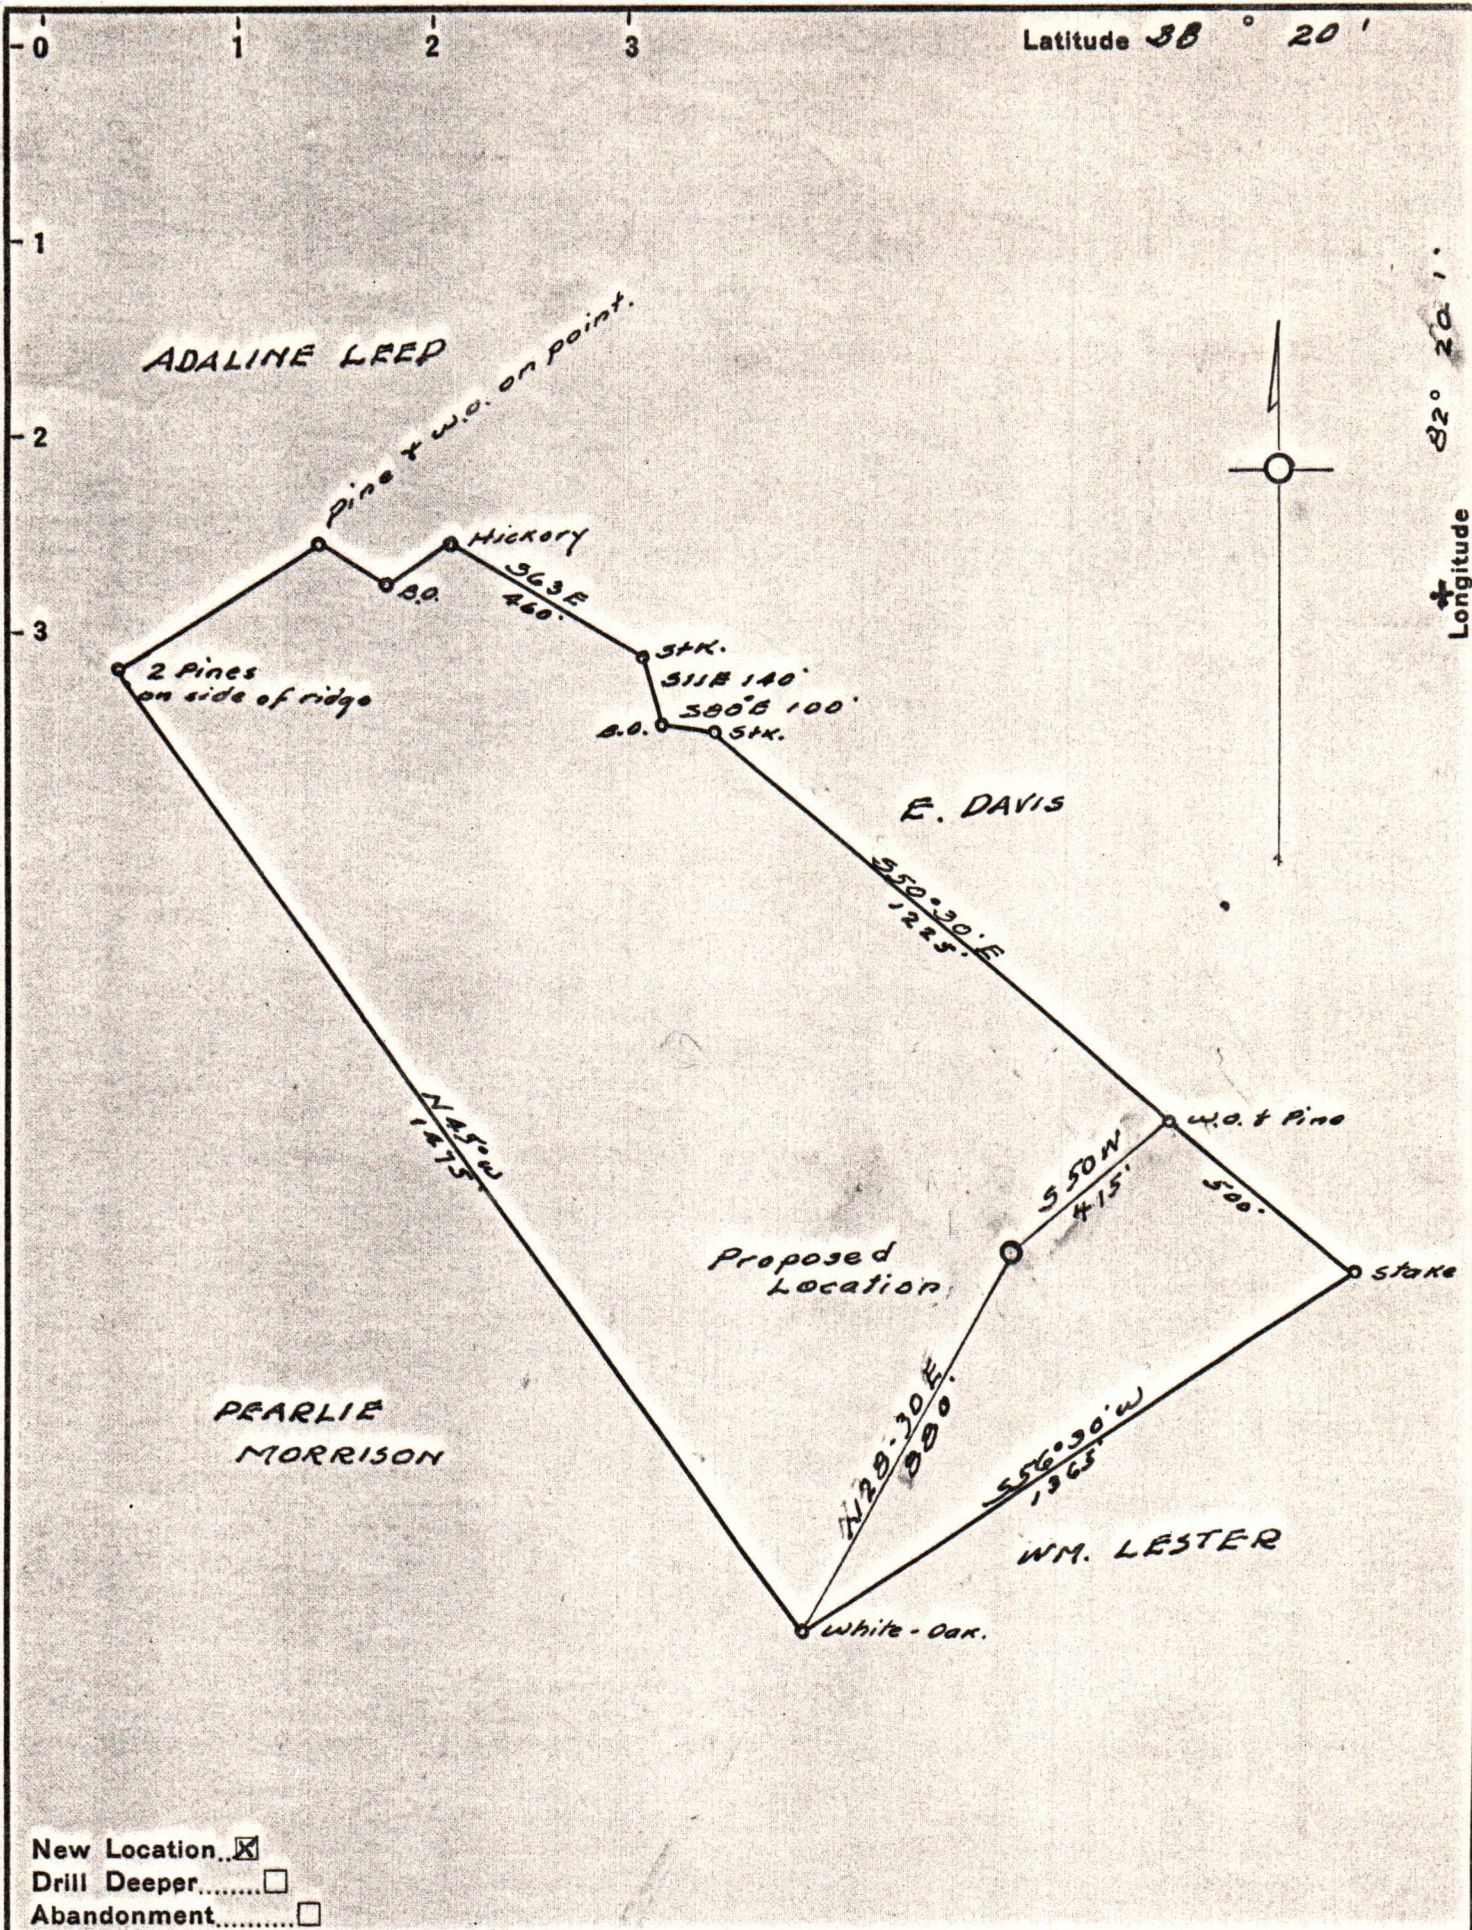

New Location...   
 Drill Deeper.....   
 Abandonment.....

Company Austin Gas Co.  
 Address 550 - Third Ave.  
12th St. & 4th Ave.  
Huntington, W. Va.  
 Farm Fanso Adkins  
 Tract 60 Acres \_\_\_\_\_ Lease No. \_\_\_\_\_  
 Well (Farm) No. 1 Serial No. \_\_\_\_\_  
 Elevation (Spirit Level) 881  
 Quadrangle Guyandot  
 County Wayne District Union  
 Engineer Basil S. Burgess  
 Engineer's Registration No. 469  
 File No. \_\_\_\_\_ Drawing No. \_\_\_\_\_  
 Date 8-3-50 Scale 1" = 400'

STATE OF WEST VIRGINIA  
 DEPARTMENT OF MINES  
 OIL AND GAS DIVISION  
 CHARLESTON

WELL LOCATION MAP

FILE NO. WAY-725

CANCELED

11/10/2023

+ Denotes location of well on United States Topographic Maps, scale 1 to 62,500, latitude and longitude lines being represented by border lines as shown.

- Denotes one inch spaces on border line of original tracing.