





STATE OF WEST VIRGINIA  
DEPARTMENT OF MINES  
OIL AND GAS DIVISION

NOTICE OF PROPOSED LOCATION OF OIL AND GAS WELL

To the Department of Mines,  
Charleston, W. Va.

Lawrence Adkins, Adkins Drilling Company

392 Twentyfirst Street,  
Huntington, W. Va.

East Lynn, R. D.

COMPLETE ADDRESS

ADDRESS

June 21st 1934

PROPOSED LOCATION

COAL OPERATOR OR COAL OWNER

Stonewall

ADDRESS

Wayne

Lawrence Adkins

Well No. 1

OWNER OF MINERAL RIGHTS

East Lynn, R. D.

Lawrence Adkins

ADDRESS

GENTLEMEN:

The undersigned well operator is entitled to drill upon the above named farm or tract of land for oil and gas, having the title thereto, (or as the case may be) under grant or lease dated

Jan. 1934

Lawrence Adkins

made by Adkins Drilling Company

and recorded on the \_\_\_\_\_ day \_\_\_\_\_ in the office of the County Clerk for said County in Book \_\_\_\_\_ page \_\_\_\_\_

The enclosed plat was prepared by a competent engineer and shows the proposed location of a well to be drilled for oil and gas by the undersigned well operator on the farm and in the Mineral District and County above named, determined by survey and courses and distances from two permanent points or land marks.

The undersigned well operator is informed and believes there are no coal operators operating beds of coal beneath said farm or tract of land on which said well is located, or within 500 feet of the boundary of the same, who have mapped their workings and filed their maps as required by law, excepting the coal operators or coal owners (if any) above named as addresses.

The above named coal operators or coal owners (if any) are notified that any objections they may desire to make to such proposed location or which they are required to make by Section 3 of said Code, if the drilling of a well at said proposed location will cause a dangerous condition in or about their respective coal mines, must be received by or filed with the Department of Mines within ten days from the receipt of a copy of this notice and accompanying plat by said Department. Said coal operators are further notified that forms for use in making such objections will be furnished to them by the Department of Mines promptly on request and that all such objections must set forth as definitely as is reasonably possible the ground or grounds on which such objections are based and indicate the direction and distance the proposed location should be moved to overcome same.

(The next paragraph is to be completed only in Department's copy.)

Copies of this notice and the enclosed plat were mailed by registered mail, or delivered to the above named coal operators or coal owners at their above shown respective addresses \_\_\_\_\_ day \_\_\_\_\_ before or on the same day with the mailing or delivery of this copy to the Department of Mines at Charleston, West Virginia.

Very truly yours,

Adkins Drilling Company

WELL OPERATOR

392 Twentyfirst Street,

Street


Huntington,

CITY OR TOWN

West Virginia.

STATE

Address  
of  
Well Operator

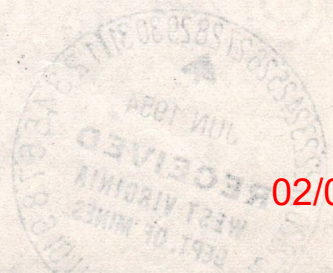

02/09/2024

Section 3 of said Code provides that when objections be filed or be found by the Department of Mines within said period of ten days from the receipt of said notice and plat by the Department of Mines, to said proposed location, the Department of Mines shall forthwith issue to the well operator a drilling permit setting the time of such plat that no objections have been made by the coal operators to the location, or found thereby by the Department, and that the same is approved and the well operator authorized to proceed to drill at said location.

WV-930

PERMIT NUMBER





1.0 API well number: (If not available, leave blank. 14 digits.)	<u>47-099-2-0930-0000</u>																																		
2.0 Type of determination being sought (Use the codes found on the front of this form.)	<u>108</u> Section of NGPA		_____ Category Code																																
3.0 Depth of the deepest completion location. (Only needed if sections 103 or 107 in 2.0 above.)	_____ feet																																		
4.0 Name, address and code number of applicant. (35 letters per line maximum. If code number not available, leave blank.)	<table style="width:100%; border-collapse: collapse;"> <tr> <td colspan="4"><u>ADKINS DRILLING Co</u></td> <td style="text-align: right;">Seller Code</td> </tr> <tr> <td colspan="4">Name: _____</td> <td></td> </tr> <tr> <td colspan="4"><u>3303 Rt 60 E</u></td> <td></td> </tr> <tr> <td colspan="4">Street: _____</td> <td></td> </tr> <tr> <td><u>HUNTINGTON</u></td> <td><u>WV</u></td> <td colspan="2"><u>25705</u></td> <td></td> </tr> <tr> <td>City</td> <td>State</td> <td colspan="2">Zip Code</td> <td></td> </tr> </table>				<u>ADKINS DRILLING Co</u>				Seller Code	Name: _____					<u>3303 Rt 60 E</u>					Street: _____					<u>HUNTINGTON</u>	<u>WV</u>	<u>25705</u>			City	State	Zip Code			
<u>ADKINS DRILLING Co</u>				Seller Code																															
Name: _____																																			
<u>3303 Rt 60 E</u>																																			
Street: _____																																			
<u>HUNTINGTON</u>	<u>WV</u>	<u>25705</u>																																	
City	State	Zip Code																																	
5.0 Location of this well. (Complete (a) or (b).) (a) For onshore wells (35 letters maximum for field name.)	<table style="width:100%; border-collapse: collapse;"> <tr> <td colspan="4"><u>STONEWALL</u></td> <td></td> </tr> <tr> <td colspan="4">Field Name</td> <td></td> </tr> <tr> <td colspan="4"><u>WAYNE</u></td> <td></td> </tr> <tr> <td colspan="4">County</td> <td></td> </tr> <tr> <td colspan="4"></td> <td style="text-align: right;"><u>WV</u> State</td> </tr> </table>				<u>STONEWALL</u>					Field Name					<u>WAYNE</u>					County									<u>WV</u> State						
<u>STONEWALL</u>																																			
Field Name																																			
<u>WAYNE</u>																																			
County																																			
				<u>WV</u> State																															
(b) For OCS wells	<table style="width:100%; border-collapse: collapse;"> <tr> <td colspan="2"><u>N/A</u></td> <td colspan="2"><u>N/A</u></td> <td></td> </tr> <tr> <td colspan="2">Area Name</td> <td colspan="2">Block Number</td> <td></td> </tr> <tr> <td colspan="5" style="text-align: center;">Date of Lease:</td> </tr> <tr> <td colspan="3" style="text-align: center;"> <table style="width:100%; border-collapse: collapse;"> <tr> <td style="width:33%; border-bottom: 1px solid black;"> </td> </tr> <tr> <td style="text-align: center; font-size: small;">Mo.</td> <td style="text-align: center; font-size: small;">Day</td> <td style="text-align: center; font-size: small;">Yr.</td> </tr> </table> </td> <td colspan="2" style="text-align: center;"><u>N/A</u></td> </tr> <tr> <td colspan="3"></td> <td colspan="2" style="text-align: center;">OCS Lease Number</td> </tr> </table>				<u>N/A</u>		<u>N/A</u>			Area Name		Block Number			Date of Lease:					<table style="width:100%; border-collapse: collapse;"> <tr> <td style="width:33%; border-bottom: 1px solid black;"> </td> </tr> <tr> <td style="text-align: center; font-size: small;">Mo.</td> <td style="text-align: center; font-size: small;">Day</td> <td style="text-align: center; font-size: small;">Yr.</td> </tr> </table>						Mo.	Day	Yr.	<u>N/A</u>					OCS Lease Number	
<u>N/A</u>		<u>N/A</u>																																	
Area Name		Block Number																																	
Date of Lease:																																			
<table style="width:100%; border-collapse: collapse;"> <tr> <td style="width:33%; border-bottom: 1px solid black;"> </td> </tr> <tr> <td style="text-align: center; font-size: small;">Mo.</td> <td style="text-align: center; font-size: small;">Day</td> <td style="text-align: center; font-size: small;">Yr.</td> </tr> </table>						Mo.	Day	Yr.	<u>N/A</u>																										
Mo.	Day	Yr.																																	
			OCS Lease Number																																
(c) Name and identification number of this well. (35 letters and digits maximum.)	<u>LAWRENCE No 5</u>																																		
(d) If code 4 or 5 in 2.0 above, name of the reservoir. (35 letters maximum.)	<u>N/A</u>																																		
6.0 (a) Name and code number of the purchaser. (35 letters and digits maximum. If code number not available, leave blank.)	<table style="width:100%; border-collapse: collapse;"> <tr> <td colspan="4"><u>DEVON CORPORATION</u></td> <td style="text-align: right;">Buyer Code</td> </tr> <tr> <td colspan="4">Name</td> <td></td> </tr> </table>				<u>DEVON CORPORATION</u>				Buyer Code	Name																									
<u>DEVON CORPORATION</u>				Buyer Code																															
Name																																			
(b) Date of the contract	<table style="width:100%; border-collapse: collapse;"> <tr> <td style="width:33%; border-bottom: 1px solid black;"> </td> </tr> <tr> <td style="text-align: center; font-size: small;">Mo.</td> <td style="text-align: center; font-size: small;">Day</td> <td style="text-align: center; font-size: small;">Yr.</td> </tr> </table>							Mo.	Day	Yr.																									
Mo.	Day	Yr.																																	
(c) Estimated annual production:	<u>175</u> MMcf.																																		
7.0 Contract price: (As of filing date. Complete to 3 decimal places.)	(a) Base Price (\$/MMBTU)	(b) Tax	(c) All Other Prices [Indicate (+) or (-).]	(d) Total of (a), (b) and (c)																															
8.0 Maximum lawful rate (As of filing date. Complete to 3 decimal places.)	<u>2.264</u>	<u>-.260</u>	<u>-.340</u>	<u>2.864</u>																															
9.0 Person responsible for this application:	<table style="width:100%; border-collapse: collapse;"> <tr> <td style="width:35%; border-bottom: 1px solid black;"> </td> <td colspan="3"><u>OHLEN ADKINS</u></td> <td style="text-align: right;"><u>PRES</u></td> </tr> <tr> <td style="font-size: small;">Agency Use Only</td> <td colspan="3">Name</td> <td style="text-align: right;">Title</td> </tr> <tr> <td style="border-bottom: 1px solid black;"> </td> <td colspan="3"><u>Ohlen Adkins</u></td> <td></td> </tr> <tr> <td style="font-size: small;">Date Received by Juris. Agency</td> <td colspan="3">Signature</td> <td></td> </tr> <tr> <td style="border-bottom: 1px solid black;"> </td> <td style="text-align: center;"><u>2-27-79</u></td> <td colspan="3" style="text-align: right;"><u>304-522-7966</u></td> </tr> <tr> <td style="font-size: small;">Date Received by FERC</td> <td colspan="3">Date Application is Completed</td> <td style="text-align: right;">Phone Number</td> </tr> </table>					<u>OHLEN ADKINS</u>			<u>PRES</u>	Agency Use Only	Name			Title		<u>Ohlen Adkins</u>				Date Received by Juris. Agency	Signature					<u>2-27-79</u>	<u>304-522-7966</u>			Date Received by FERC	Date Application is Completed			Phone Number	
	<u>OHLEN ADKINS</u>			<u>PRES</u>																															
Agency Use Only	Name			Title																															
	<u>Ohlen Adkins</u>																																		
Date Received by Juris. Agency	Signature																																		
	<u>2-27-79</u>	<u>304-522-7966</u>																																	
Date Received by FERC	Date Application is Completed			Phone Number																															

02/09/2024

10-25-79

OPERATOR: Adkins Drilling Co.  
FIRST PURCHASER: Devon Corporation

00 5123

OTHER:

Deferred for additional production, no production in July, August, September and October 1978  
Robert [Signature]

Rejected no 90 production within 180 days of filing J. H. Huggins

W. Va. Department of Mines, Oil & Gas Division  
WELL DETERMINATION FILE NUMBER  
790227-108-099-0930  
Use Above File Number on all Communications  
Relating to Determination of this Well

7638 P19  
v 40, P19  
v 60, P19

CHECK EACH ITEM AS COMPLETE OR NOTE WHAT IS MISSING

ITEM NO.

1 FERC-121  Items not completed - Line No. \_\_\_\_\_

2 IV-1 -  Erma Adkins

3 IV-2 - Well Permit

4 IV-6 - Well Plat

5 IV-35 - Well Record  Drilling  Deepening  No

6 IV-36 - Gas-Oil Test:  Gas Only \_\_\_\_\_ Gas Oil Prodn %? \_\_\_\_\_ Ratio \_\_\_\_\_

7 IV-39 - Annual Production 8 months

8 IV-40 - 90 Day Production 60 Days off Line: \_\_\_\_\_

9 IV-48 - Application for Certification. Complete?

0 - 17 IV Form #51 - 52 - 53 - 54 - 55 -  56 - 57 - 58. Complete  Affidavit Signed

8 - 28 Other: Survey \_\_\_\_\_ Logs \_\_\_\_\_ Geological Charts \_\_\_\_\_ Structure Map \_\_\_\_\_

1:4000 Map \_\_\_\_\_ Well Tabulations \_\_\_\_\_ Gas Analyses \_\_\_\_\_

(5) Comments: \_\_\_\_\_  
Date Completed: 5-10-54  Deepened  No

(5) Production Depth: NA

(5) Production Formation: NA

(5) Final Open Flow: 84 MCF

(5) Final Rock Pressure: 300 lbs.

(6) Other Gas Test: \_\_\_\_\_

(7) Avg. Daily Gas from Annual Production:  $97/240 = .40$  MCF

(8) Avg. Daily Gas from 90-day ending w/1-120 days:  $32/60 = .53$  MCF

(8) Line Pressure: NA PSIG from Daily Report \_\_\_\_\_

(5) Oil Production: No From Completion Report \_\_\_\_\_

0-17) Does lease inventory indicate enhanced recovery being done: No

0-17) Is affidavit signed?  Notarized?

Is official well record with the Department confirm the submitted information? Yes

Additional Information: \_\_\_\_\_ Does computer program confirm? \_\_\_\_\_

02/09/2024

PH [Signature] ADD

STATE OF WEST VIRGINIA  
DEPARTMENT OF MINES  
DIVISION - OIL AND GAS

ANNUAL REPORT OF MONTHLY PRODUCTION - 1973  
GAS VOLUMES IN MFC 2 14.73  
OIL IN BARRELS 2 60 DEGREES


REPORT NO. CCAL01P1  
CURRENT DATE - 12/19/73  
REPORT DATE - 12/19/73

47-09-2-0530-0000

LAWRENCE A S OPERATOR ADKINS DRILLING CO ID: 18

API	FARM: LAWRENCE ADKINS COUNTY: WAYNE	AVG. FLOW PRESSURE	SHUT-IN PRESSURE	TOTALS
GAS MFC	5	4	28	0
OIL BBL	J- 5	M- 8	N- 4	17
DAYS ONLINE	J- 5	M- 8	N- 4	

02/09/2024

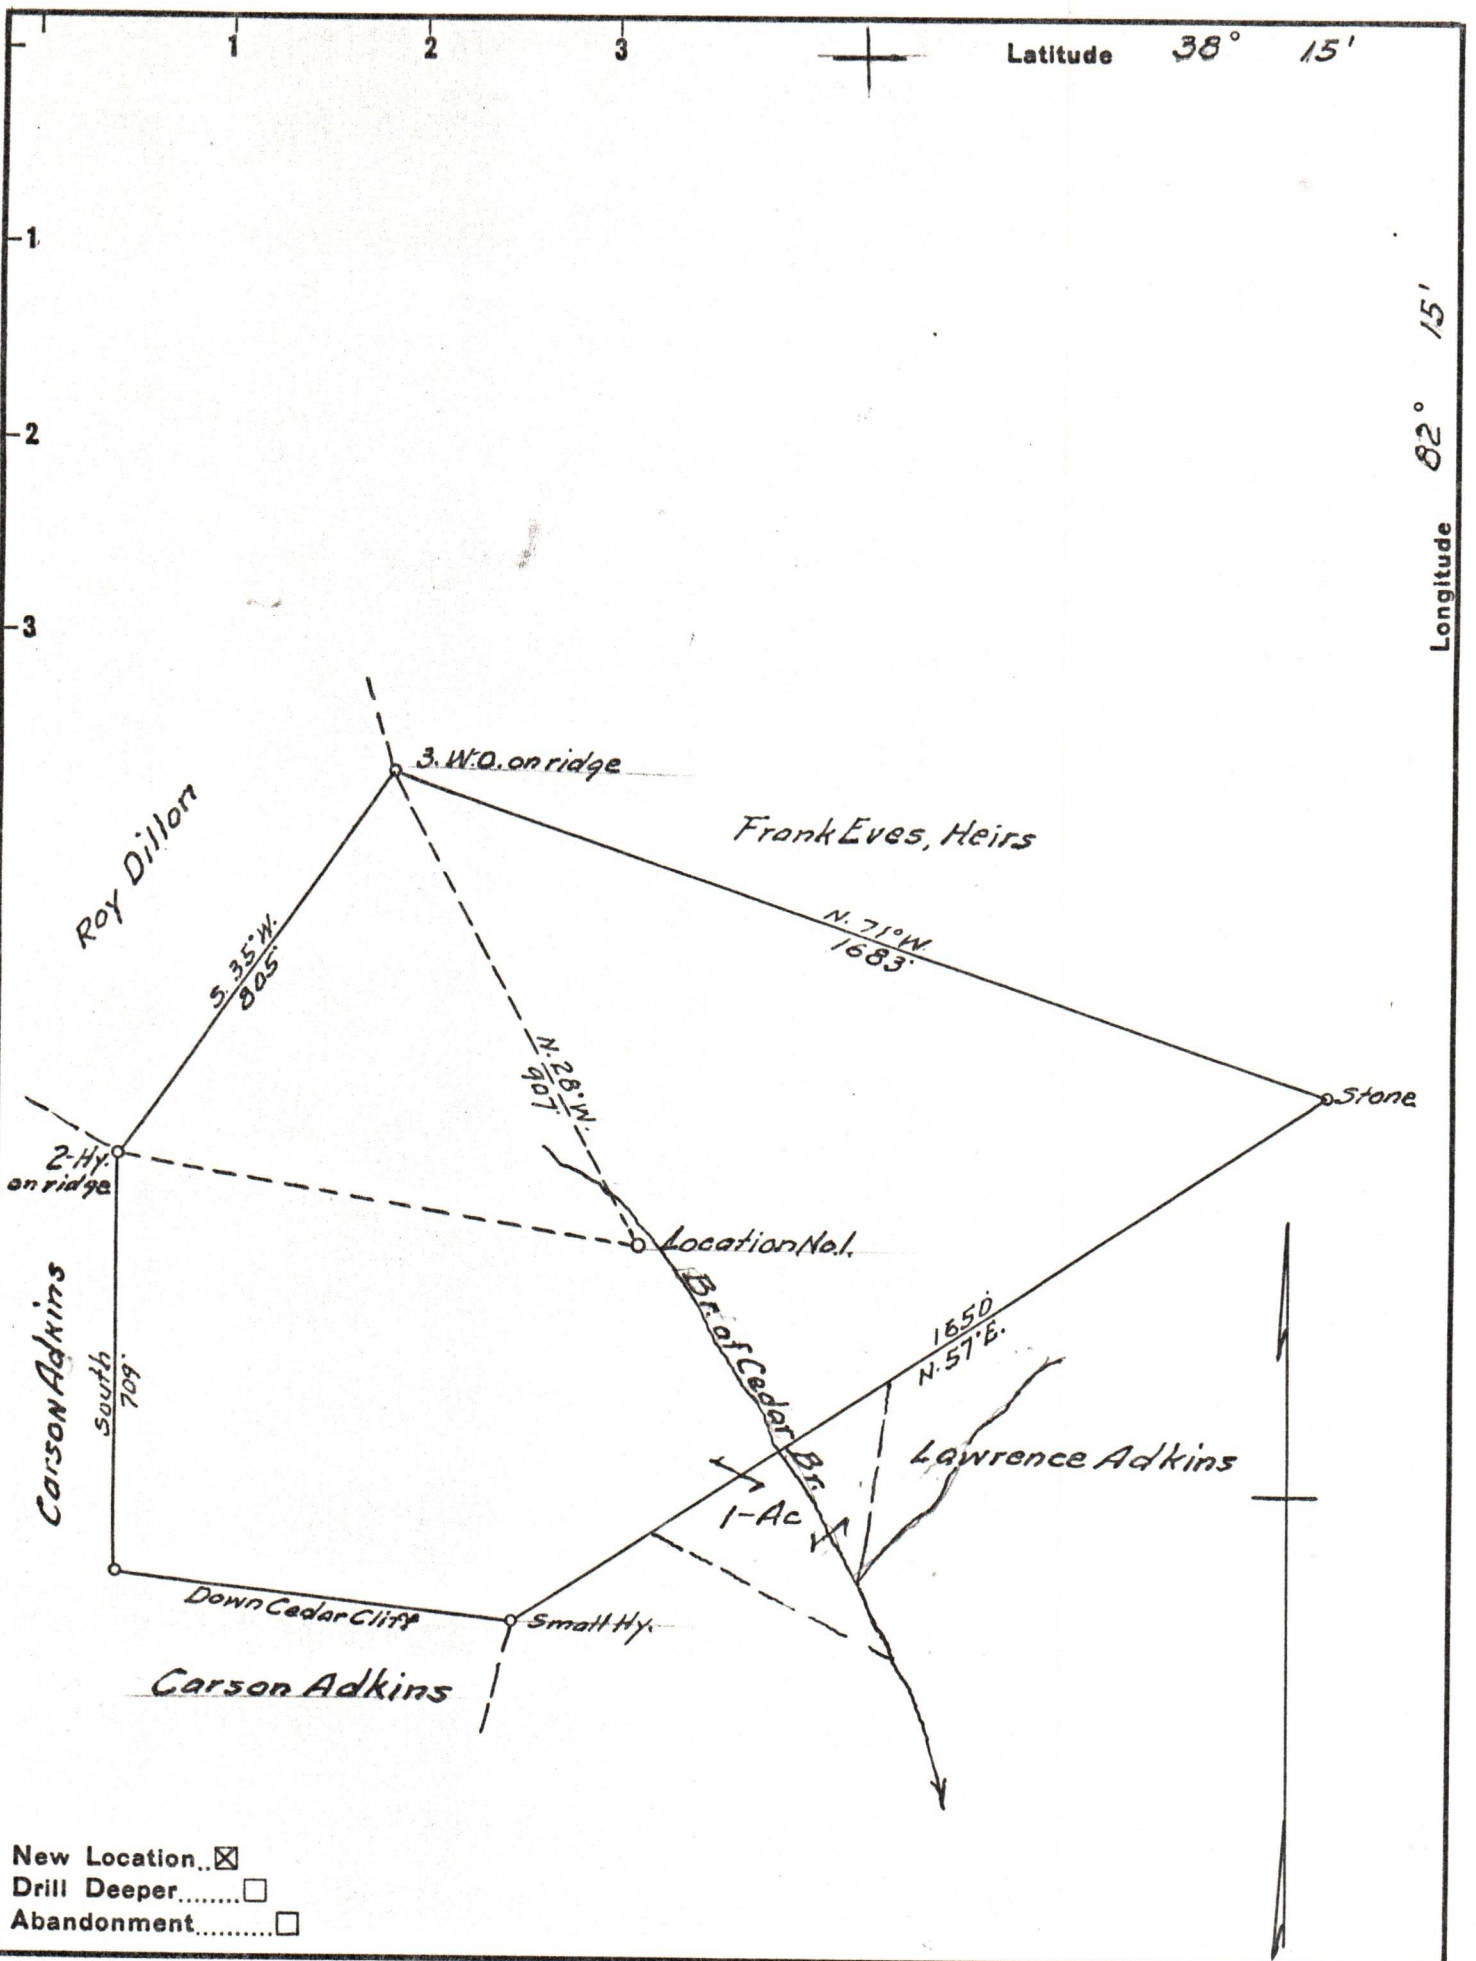

Company ADKINS DRILLING CO.  
 Address HUNTINGTON, W.VA.  
 Farm LAWRENCE ADKINS  
 Tract \_\_\_\_\_ Acres 41 Lease No. \_\_\_\_\_  
 Well (Farm) No. 1 Serial No. \_\_\_\_\_  
 Elevation (Spirit Level) 775  
 Quadrangle WAYNE  
 County WAYNE District STONEWALL  
 Engineer A. C. Ewing  
 Engineer's Registration No. 4 309  
 File No. \_\_\_\_\_ Drawing No. \_\_\_\_\_  
 Date 6-21-54 Scale 1" = 330'

STATE OF WEST VIRGINIA  
 DEPARTMENT OF MINES  
 OIL AND GAS DIVISION  
 CHARLESTON

**WELL LOCATION MAP**  
 FILE NO. WAY-930 02/09/2024

+ Denotes location of well on United States Topographic Maps, scale 1 to 62,500, latitude and longitude lines being represented by border lines as shown.

-- Denotes one inch spaces on border line of original tracing.