



STATE OF WEST VIRGINIA
DEPARTMENT OF MINES
OIL AND GAS DIVISION

NOTICE OF PROPOSED LOCATION OF OIL AND GAS WELL

To THE DEPARTMENT OF MINES,
Charleston, W. Va.

(Frank D. Smith)

COAL OPERATOR OR COAL OWNER

Reynold's Gas Company

ADDRESS

Room 312 - 916 Fifth Avenue
Huntington, West Virginia

COAL OPERATOR OR COAL OWNER

January 5, 1957

ADDRESS

Union District

OWNER OF MINERAL RIGHTS

Wayne County

ADDRESS

Well No. I 38° 20' Elev. 914'
82° 25'

Joe Reynolds Farm

GENTLEMEN:

The undersigned well operator is entitled to drill upon the above named farm or tract of land for oil and gas, having fee title thereto, (or as the case may be) under grant or lease dated Oct. 25, 1955, made by Joe Reynolds, to Smith Drilling Company, Inc., and recorded on the 1st day of November, in the office of the County Clerk for said County in Book 45, page 487.

The enclosed plat was prepared by a competent engineer and shows the proposed location of a well to be drilled for oil and gas by the undersigned well operator on the farm and in the Magisterial District and County above named, determined by survey and courses and distances from two permanent points, or land marks.

The undersigned well operator is informed and believes there are no coal operators operating beds of coal beneath said farm or tract of land on which said well is located, or within 500 feet of the boundaries of the same, who have mapped their workings and filed their maps as required by law, excepting the coal operators or coal owners (if any) above named as addressees.

The above named coal operators or coal owners (if any) are notified that any objections they may desire to make to such proposed location, or which they are required to make by Section 3 of said Code, if the drilling of a well at said proposed location will cause a dangerous condition in or about their respective coal mines, must be received by, or filed with the Department of Mines within ten* days from the receipt of a copy of this notice and accompanying plat by said Department. Said coal operators are further notified that forms for use in making such objections will be furnished to them by the Department of Mines promptly on request and that all such objections must set forth as definitely as is reasonably possible the ground or grounds on which such objections are based and indicate the direction and distance the proposed location should be moved to overcome same.

(The next paragraph is to be completed only in Department's copy.)

Copies of this notice and the enclosed plat were mailed by registered mail, or delivered to the above named coal operators or coal owners at their above shown respective address _____ day _____ before, or on the same day with the mailing or delivery of this copy to the Department of Mines at Charleston, West Virginia.

Very truly yours,


REYNOLD'S GAS COMPANY

By Frank D. Smith, Manager
WELL OPERATOR

Room 312 - 916 Fifth Avenue

Huntington,

West Virginia

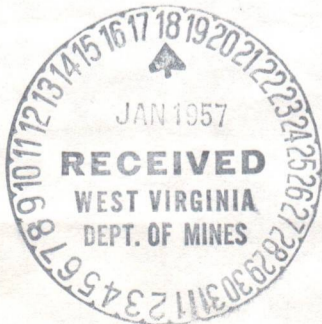

Address of Well Operator }

08/25/2023

STATE

*Section 3 If no such objections be filed or be found by the department of mines, within said period of ten days from the receipt of said notice and plat by the department of mines, to said proposed location, the department shall forthwith issue to the well operator a drilling permit reciting the filing of such plat, that no objections have been made by the coal operators to the location, or found thereto by the department, and that the same is approved and the well operator authorized to proceed to drill at said location.



STATE OF WEST VIRGINIA
DEPARTMENT OF MINES
OIL AND GAS DIVISION

NOTICE OF PROPOSED LOCATION OF OIL AND GAS WELL

To the Department of Mines
Charleston, W. Va.

Charles P. Reynolds

Reynolds Gas Company
Room 312 - 916 Fifth Avenue
Huntington, West Virginia

January 2, 1955
PROPOSED LOCATION

Union District

Wayne County

Well No. 10222, 10223, 10224, 10225

Los Reynolds Farm

The undersigned well operator is entitled to drill upon the above named farm or tract of land for oil and gas, having the right therefor, for as the case may be, under tract or lease dated Oct. 22, 1955 to

Joe Reynolds, manager, Smith Drilling Company, Inc., and recorded on the 1st day of

November, 1954, in the office of the County Clerk for said County in

Book 45, page 487

The enclosed plat was prepared by a competent engineer and shows the proposed location of a well to be drilled for oil and gas by the undersigned well operator on the farm and in the Magisterial District and county above named, determined by survey and courses and distances from two permanent points on land made

The undersigned well operator is informed and believes there are no coal operators operating beds of coal beneath said farm or tract of land on which said well is located, or within 500 feet of the boundary of the same, who have mapped their workings and had their maps as required by law, excepting the coal operators or coal owners (if any) above named as addressees.

The above named coal operators or coal owners (if any) are notified that any objection they may desire to make to such proposed location, or which they are required to make by Section 3 of said Code, if the drilling of a well at said proposed location will cause a dangerous condition in or about their respective coal mines, must be received by or filed with the Department of Mines within ten days from the receipt of a copy of this notice and accompanying plat by said Department. Said coal operators are further notified that for a number of days such objections will be included in the Department of Mines preliminary report and that all such objections must set forth in detail as far as reasonably possible the ground on which such objections are based and indicate the question and distance the proposed location should be moved to overcome same.


(The next paragraph is to be completed only in Department's copy.)
Copies of this notice and the enclosed plat were mailed by registered mail, or delivered to the above

named coal operators or coal owners at their above shown respective addresses _____ day before, or on the same day with the mailing or delivery of this copy to the Department of Mines at Charleston, West Virginia.

Very truly yours,
REYNOLDS GAS COMPANY

Room 312 - 916 Fifth Avenue
Huntington, West Virginia

Address of Well Operator

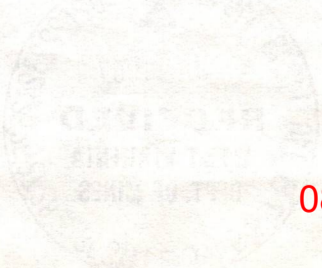

08/25/2023

*Section 3... If no such objections be filed or be found by the department of mines within said period of ten days from the receipt of said notice and plat by the department of mines, to said proposed location, the department shall forthwith issue to the well operator a drilling permit, reserving the right of such that no objections have been made by the coal operators to the location, or found thereby, by the department, and that the same is approved and the well operator authorized to proceed to drill at said location.

A 10

January 24, 1957

Way-1037

Mr. T. J. Bartrug, Engineer
517 Madison Avenue
Huntington, West Virginia

Dear Mr. Bartrug:

We are returning tracing made for Reynolds Gas Company for their proposed oil or gas Well No. 1 on Joe & Beulah Reynolds Farm, Union District, Wayne County, for additional information.

Please name the permanent landmarks to which the well is tied in on the property lines and at least one additional adjoining these landmarks. If Lynn Creek comes within scope of the map, please show same.

Very truly yours,

Administrative Assistant
OIL AND GAS DIVISION

MG:g
encl - Tracing.

08/25/2023

100

100

100

100

100

100

100

100

100

A 11

March 6, 1957

Mr. T. J. Bartrug, Engineer
Equipment Rental Corporation
517 Madison Avenue
Huntington, West Virginia

Way-1041

Dear Mr. Bartrug:

We are returning tracing for location of Well No. 1
On W. H. & Myrtie Allen Farm, Union District, Wayne County
made for Allen Gas Company for the names of the property owners
adjoining this tract.

Please return as soon as possible.

Very truly yours,

Administrative Assistant
OIL AND GAS DIVISION

MG:g
encl

08/25/2023



1947

THE UNIVERSITY OF CHICAGO
LIBRARY

THE UNIVERSITY OF CHICAGO
LIBRARY

THE UNIVERSITY OF CHICAGO
LIBRARY

A 12

March 8, 1957

Mr. T. J. Bartrug, Engineer
517 Madison Avenue
Huntington, West Virginia

Dear Mr. Bartrug:

We find that tracing made for Reynolds Gas Company for their Well No. 1 on Joe and Beulah Reynolds Farm, Union District, Wayne County sent you on January 24th, has never been returned to us.

Please let us have the tracing by return mail and also tracing sent you on March 6 for Well No. 1 on W. H. and Myrtie Allen Farm, Union District, Wayne County.

Very truly yours,

Administrative Assistant
OIL AND GAS DIVISION

MG:g

cc Mr. O. C. Allen, Inspector

08/25/2023

Formation	Color	Hard or Soft	Top 18	Bottom	Oil, Gas or Water	Depth Found	Remarks
Shell			1296	1365			
			1365	1380			
			1380	1390			
			1390	1400			
Shells			1400	1457			
Little Lime			1457	1486			
Slate			1486	1487			
g Lime			1487	1658			
Jun Sand			1658	1690	Water 1680'	2 Bailers-48 hrs.	
Gritty Lime			1690	1780			
Slate & Shells			1780	1915			
Slate			1915	2298			
Coffee Shale			2298	2317	Show oil	2329'	
Berea Sand			2317	2355			
Gritty Shells			2355	2375			
Slate & Shells			2375	2380	Show gas	2383'	
Sand			2380	2395			
Slate			2395	2408			
Black Shale			2408	2520			
Slate			2520	2600			
Shells			2600	2650			
Brown Shale			2650	2812			
White Slate			2812	2850			
Brown Shale			2850	2945			
Grey Shale			2945	2965			
Brown Shale			2965	3040	Show gas	3000'	
White Slate			3040	3050			
Brown Shale			3050	3142	Water in shale	3115'-3120'	
White Slate			3142		2 bailers per hr. salty.		
Total depth			3145		Set Baker Plug at 3103' which		
					dried up shale - cement from		
					3103' to 3083' with 9' of crushed		
					stone on top of cement. Shot		
					well from 3076' to 2850'		

08/25/2023

Date April 21, 1958

APPROVED _____, Owner

By _____ (Title)



STATE OF WEST VIRGINIA
DEPARTMENT OF MINES
OIL AND GAS DIVISION 19

Quadrangle Suzandot

Permit No. WAY - 1037

WELL RECORD

Oil or Gas Well Dry
(KIND)

Company Reynolds Gas Company
Address 916 - 5th Ave., Huntington, W. Va.
Farm Joe Reynolds Acres 63.5'
Location (waters) Bloss Branch
Well No. I Elev. 914.0'
District Union County _____

The surface of tract is owned in fee by Joe Reynolds
Address _____
Mineral rights are owned by Joe Reynolds
1808 - 3rd Ave. Address Huntington, W. Va.

Drilling commenced 1-28-57
Drilling completed 6-4-57
Date Shot 6/4/57 From 2850 To 3076
With 3133lb. of Hercules Gas Well B.

Open Flow /10ths Water in _____ Inch
/10ths Merc. in _____ Inch
Volume Dry Hole Cu. Ft.
Rock Pressure _____ lbs. _____ hrs.
Oil _____ bbls., 1st 24 hrs.
WELL ACIDIZED _____
WELL FRACTURED _____

Casing and Tubing	Used in Drilling	Left in Well	Packers
Size			Kind of Packer
16			
13			
10	27'	27'	Size of
8 3/4	294'	294'	
6 5/8	1499'	1499'	Depth set
5 3/16	2418'	2418'	
3			Perf. top
2			Perf. bottom
Liners Used	None		Perf. top
			Perf. bottom

CASING CEMENTED _____ SIZE _____ No. Ft. _____ Date _____


COAL WAS ENCOUNTERED AT _____ FEET _____ INCHES
_____ FEET _____ INCHES _____ FEET _____ INCHES
_____ FEET _____ INCHES _____ FEET _____ INCHES

RESULT AFTER TREATMENT _____

ROCK PRESSURE AFTER TREATMENT _____

Fresh Water 700 Feet Salt Water 1235 Feet Hole full

Formation	Color	Hard or Soft	Top	Bottom	Oil, Gas or Water	Depth	Remarks
Soap Stone			0	24			
Slate			24	40			
Red Rock			40	50			
Slate			50	105			
Red Rock			105	112			
Slate			112	150			
Sand			150	172			
Slate & Shell			172	200			
Red Rock			200	215			
Slate			215	255			
Red Rock			255	260			
Slate & Shells			260	330			
Red Rock			330	346			
Gray Slate			346	368			
Red Rock			368	372			
Slate			372	565			
Shell			565	610			
Slate			610	627			
Sand			627	650			
Slate			650	695			
Sand			695	745			
Slate			745	748	Water 700'		
Sandy Lime			748	814			
Slate & Shells			814	883			
Sand			883	920			
Slate			920	1005			
Shells			1005	1070			
Slate & Shells			1070	1200			
Salt Sand			1200	1290			
Slate			1290	1296	Water 1235' - Hole Full		

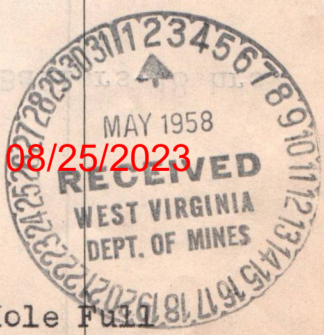

STATE OF WEST VIRGINIA
DEPARTMENT OF MINES
OIL AND GAS DIVISION

INSPECTOR'S PLUGGING REPORT

33

Permit No. Way 1037-P Well No. 1
 COMPANY Reynold Gas Company ADDRESS Huntington W. Va
 FARM Joe Reynold DISTRICT Union COUNTY Wayne
 Filling Material Used Clay & Slime

Liner Location Amount Packer Location

PLUGS USED AND DEPTH PLACED			BRIDGES	CASING AND TUBING		
CEMENT-THICKNESS	WOOD-SIZE	LEAD	CONSTRUCTION-LOCATION	RECOVERED	SIZE	LOST
<p>filled to 2450 But no Steel Line measurement just Dicks measurement so we will have to wait for accurate measurement</p>						



Drillers' Names Audrey Hoke
Will P. Cooper

Remarks: Mr Franklin that is doing this work for
Mr Frank Smith told me would be read this a.m.
But when i got there he had not done what he was
supposed to do so i told him we could not take
this way of plugging

5/17/57 I hereby certify I visited the above well on this date.

Juan T. Hemm
 I will take the (29) of for today

STATE OF WEST VIRGINIA
DEPARTMENT OF MINES
OIL AND GAS DIVISION

INSPECTOR'S WELL REPORT

Permit No. _____

Oil or Gas Well _____
(KIND)

	CASING AND TUBING	USED IN DRILLING	LEFT IN WELL	PACKERS
Company _____	Size			
Address _____	16			Kind of Packer _____
Farm _____	13			
Well No. _____	10			Size of _____
District _____ County _____	8 1/4			
Drilling commenced _____	6 5/8			Depth set _____
Drilling completed _____ Total depth _____	5 3/16			
Date shot _____ Depth of shot _____	3			Perf. top _____
Initial open flow _____ /10ths Water in _____ Inch	2			Perf. bottom _____
Open flow after tubing _____ /10ths Merc. in _____ Inch	Liners Used			Perf. top _____
Volume _____ Cu. Ft.				Perf. bottom _____
Rock pressure _____ lbs. _____ hrs.	CASING CEMENTED _____ SIZE _____ No. FT. _____ Date _____			
Oil _____ bbls., 1st 24 hrs.	COAL WAS ENCOUNTERED AT _____ FEET _____ INCHES			
Fresh water _____ feet _____ feet	_____ FEET _____ INCHES _____ FEET _____ INCHES			
Salt water _____ feet _____ feet	_____ FEET _____ INCHES _____ FEET _____ INCHES			

Drillers' Names _____

Remarks: _____

DATE _____

DISTRICT WELL INSPECTOR
08/25/2023

B4

STATE OF WEST VIRGINIA
DEPARTMENT OF MINES
OIL AND GAS DIVISION

INSPECTOR'S PLUGGING REPORT

Permit No. Way 1072 37-P Well No. 1

COMPANY Reynolds Gas Company ADDRESS 916-5-ave Huntington W. Va

FARM Joe Reynolds DISTRICT Union COUNTY Wayne


Filling Material Used _____

Liner Location Amount Packer Location

PLUGS USED AND DEPTH PLACED			BRIDGES	CASING AND TUBING		
CEMENT-THICKNESS	WOOD-SIZE	LEAD	CONSTRUCTION-LOCATION	RECOVERED	SIZE	LOST
<i>Getting Ready to fill up hole</i>						

Drillers' Names Andy Hoke
Will Cooper

Remarks:

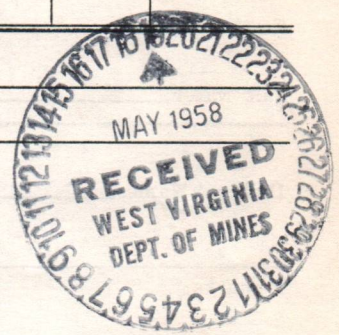

5/14/58
DATE

I hereby certify I visited the above well on this date.

Quart Henson

DISTRICT WELL INSPECTOR
08/25/2023

STATE OF WEST VIRGINIA
DEPARTMENT OF MINES
OIL AND GAS DIVISION

INSPECTOR'S WELL REPORT

Permit No. _____

Oil or Gas Well _____
(KIND)

		CASING AND TUBING	USED IN DRILLING	LEFT IN WELL	PACKERS
Company _____		Size			
Address _____		16			Kind of Packer _____
Farm _____		13			
Well No. _____		10			Size of _____
District _____ County _____		8 1/4			
Drilling commenced _____		6 5/8			Depth set _____
Drilling completed _____ Total depth _____		5 3/16			
Date shot _____ Depth of shot _____		3			Perf. top _____
Initial open flow _____ /10ths Water in _____ Inch		2			Perf. bottom _____
Open flow after tubing _____ /10ths Merc. in _____ Inch		Liners Used			Perf. top _____
					Perf. bottom _____
Volume _____ Cu. Ft.	CASING CEMENTED _____	SIZE _____	No. FT. _____	Date _____	
Rock pressure _____ lbs. _____ hrs.					
Oil _____ bbls., 1st 24 hrs.	COAL WAS ENCOUNTERED AT _____ FEET _____ INCHES				
Fresh water _____ feet _____ feet	_____ FEET _____ INCHES _____ FEET _____ INCHES				
Salt water _____ feet _____ feet	_____ FEET _____ INCHES _____ FEET _____ INCHES				

Drillers' Names _____

Remarks: _____

DATE _____

DISTRICT WELL INSPECTOR

08/25/2023

STATE OF WEST VIRGINIA
DEPARTMENT OF MINES
OIL AND GAS DIVISION

INSPECTOR'S WELL REPORT


Permit No. _____

Oil or Gas Well _____
(KIND)

	CASING AND TUBING	USED IN DRILLING	LEFT IN WELL	PACKERS
Company _____	Size			
Address _____	16			Kind of Packer _____
Farm _____	13			
Well No. _____	10			Size of _____
District _____ County _____	8 1/4			
Drilling commenced _____	6 5/8			Depth set _____
Drilling completed _____ Total depth _____	5 3/16			
Date shot _____ Depth of shot _____	3			Perf. top _____
Initial open flow _____ /10ths Water in _____ Inch	2			Perf. bottom _____
Open flow after tubing _____ /10ths Merc. in _____ Inch	Liners Used			Perf. top _____
Volume _____ Cu. Ft.				Perf. bottom _____
Rock pressure _____ lbs. _____ hrs.	CASING CEMENTED _____ SIZE _____ No. FT. _____ Date _____			
Oil _____ bbls., 1st 24 hrs.	COAL WAS ENCOUNTERED AT _____ FEET _____ INCHES			
Fresh water _____ feet _____ feet	_____ FEET _____ INCHES _____ FEET _____ INCHES			
Salt water _____ feet _____ feet	_____ FEET _____ INCHES _____ FEET _____ INCHES			

Drillers' Names _____

Remarks: _____

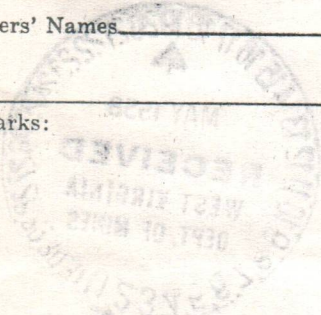

DATE _____

DISTRICT WELL INSPECTOR

08/25/2023

STATE OF WEST VIRGINIA
DEPARTMENT OF MINES
OIL AND GAS DIVISION

INSPECTOR'S PLUGGING REPORT


Permit No. Way 1037 Well No. 1
 COMPANY Reynolds Gas Company ADDRESS Huntington W Va
 FARM Joe Reynolds DISTRICT Union COUNTY Wayne
 Filling Material Used Clay & Stone

Liner 2450 Location Amount Packer Location

PLUGS USED AND DEPTH PLACED			BRIDGES	CASING AND TUBING		
CEMENT-THICKNESS	WOOD-SIZE	LEAD	CONSTRUCTION-LOCATION	RECOVERED	SIZE	LOST
measured at 2474						
Dumping Cement 2474			3 Sacks at			

Drillers' Names Andy Hoke
Will P Cooper

Remarks:

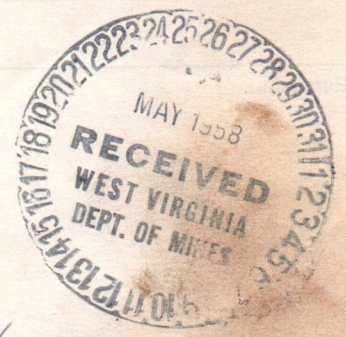

5/20/38 I hereby certify I visited the above well on this date.
DATE

Lucretia Hinson
 DISTRICT WELL INSPECTOR

08/25/2023

STATE OF WEST VIRGINIA
DEPARTMENT OF MINES
OIL AND GAS DIVISION

INSPECTOR'S WELL REPORT

Permit No. _____

Oil or Gas Well _____
(KIND)

Company _____	CASING AND TUBING	USED IN DRILLING	LEFT IN WELL	PACKERS
Address _____	Size			
Farm _____	16			Kind of Packer _____
Well No. _____	13			
District _____ County _____	10			Size of _____
Drilling commenced _____	8 1/4			
Drilling completed _____ Total depth _____	6 5/8			Depth set _____
Date shot _____ Depth of shot _____	5 3/16			
Initial open flow _____ /10ths Water in _____ Inch	3			Perf. top _____
Open flow after tubing _____ /10ths Merc. in _____ Inch	2			Perf. bottom _____
Volume _____ Cu. Ft.	Liners Used			Perf. top _____
Rock pressure _____ lbs. _____ hrs.				Perf. bottom _____
Oil _____ bbls., 1st 24 hrs.	CASING CEMENTED _____ SIZE _____ No. FT. _____ Date _____			
Fresh water _____ feet _____ feet	COAL WAS ENCOUNTERED AT _____ FEET _____ INCHES			
Salt water _____ feet _____ feet	_____ FEET _____ INCHES _____ FEET _____ INCHES			

Drillers' Names _____

Remarks: _____

DATE _____

DISTRICT WELL INSPECTOR _____

08/25/2023

STATE OF WEST VIRGINIA
DEPARTMENT OF MINES
OIL AND GAS DIVISION

INSPECTOR'S WELL REPORT

Permit No. _____

Oil or Gas Well _____
(KIND)

	CASING AND TUBING	USED IN DRILLING	LEFT IN WELL	PACKERS
Company _____	Size			Kind of Packer _____
Address _____	16			
Farm _____	13			Size of _____
Well No. _____	10			
District _____ County _____	8 1/4			Depth set _____
Drilling commenced _____	6 5/8			
Drilling completed _____ Total depth _____	5 3/16			Perf. top _____
Date shot _____ Depth of shot _____	3			
Initial open flow _____ /10ths Water in _____ Inch	Liners Used			Perf. bottom _____
Open flow after tubing _____ /10ths Merc. in _____ Inch				Perf. top _____
Volume _____ Cu. Ft.	CASING CEMENTED _____ SIZE _____ No. FT. _____ Date _____			
Rock pressure _____ lbs. _____ hrs.	COAL WAS ENCOUNTERED AT _____ FEET _____ INCHES			
Oil _____ bbls., 1st 24 hrs.	_____ FEET _____ INCHES _____ FEET _____ INCHES			
Fresh water _____ feet _____ feet	_____ FEET _____ INCHES _____ FEET _____ INCHES			
Salt water _____ feet _____ feet	_____ FEET _____ INCHES _____ FEET _____ INCHES			

Drillers' Names _____

Remarks: _____

08/25/2023

PROPOSED MANNER OF PLUGGING AND FILLING WELL

(REQUIRED BY RULES AND REGULATIONS)

WEST VIRGINIA DEPARTMENT OF MINES

OIL AND GAS DIVISION

WORK ORDER

Well to be plugged and filled as follows:

Fill with clay from Bottom 3145' to 2450', 10' neat cement on top of clay with 5' crushed stone on top of cement sealing off Shale.

Pull 5" casing. Fill with clay from 2435' to 2360' neat cement from 2360' to 2310' which will cement Berea Sand, 5' of crushed stone on top of neat cement.

Set permanent bridge at 1695', 5' neat cement with 5' crushed stone on top of cement. Fill with clay 1690' to 1665', 5' neat cement to 1660', 5' neat cement from 1660' to 1655', 5' crushed stone on top of cement, sealing off water in Injun Sand.

Fill with clay from 1650' to 1515', 5' neat cement, 5' crushed stone on cement.

Pull 7" casing.

Set permanent bridge at 1300', 10' neat cement to 1290', 5' crushed stone on cement. Fill with clay from 1285' to 1210' 10' cement to 1200', 5' crushed stone, sealing Salt Sand.

Set permanent bridge 350'. Pull 8" casing. Fill with clay from 310' to surface.

Erect marker as is described in Rule 18, 1931 regulations

NOTE BY DEPARTMENT OF MINES

Clay to be dumped with bailer and cement plugs above any horizon sealing off Gas or water to be allowed to set 24 hours before fill is continued.

To the Department of Mines
Coal Owner or Operator,
Lease or Property Owner.

Gentlemen:

This "work order" is submitted for your approval and concurrence and unless notified of your disapproval or non-concurrence, the undersigned will proceed with the plugging and filling of said well in the above described manner on the date stated in the notice of intention to plug and abandon the said well on opposite side of this sheet.

Very truly yours,

Reynolds Gas Co.

By Darrell F. Smith

Darrell F. Smith

Well Operator.

No objections have been filed by the coal owner or coal operator, or any available adjacent lease or property owners or interposed by the Department of Mines to the manner herein described for the plugging and filling of the well above mentioned. Therefore, the same is hereby approved this

5th day of MAY, 19 58

DEPARTMENT OF MINES
Oil and Gas Division

By: _____

NOTE: This "work order" shall be filed in triplicate, one copy for the files of the Department of Mines; one to be approved or corrected and returned to the well operator as his authority for plugging said well; and one for the well inspector.

08/25/2023



STATE OF WEST VIRGINIA
DEPARTMENT OF MINES
OIL AND GAS DIVISION

NOTICE OF INTENTION TO PLUG AND ABANDON WELL

(REQUIRED BY SECTION 9, ARTICLE 4, CHAPTER 22 OF THE CODE)

To THE DEPARTMENT OF MINES,
Charleston, W. Va.

Coal Operator or Coal Owner Reynolds Gas Company
Name of Well Operator 916 Fifth Avenue
Huntington, West Va.
Address Complete Address

Coal Operator or Coal Owner April 24 19 58

WELL TO BE ABANDONED
District Union
County Wayne
Lease or Property Owner

Well No. I
Joe Reynolds Farm
Address

Inspector to be notified Ivan Henson - Telephone Jackson - 9-7323

24 HOURS IN ADVANCE OF PLUGGING DATE


Gentlemen:—

The undersigned well operator is about to abandon the above described well and will commence

the work of plugging and abandoning said well on the date inspector is notified (which date shall not be less than five days after the day on which this notice so mailed is received, or in due course should be received by the Department of Mines).

This notice is given you in order that your respective representatives may be present at the plugging and filling of said well. You are further notified that whether you are represented or not represented the undersigned will proceed on that date, or shortly thereafter, to plug and fill said well in the manner required by Section 10, Article 4, Chapter 22 of the Code and given in detail on the reverse side of this notice, in "Work Order."

This notice is being mailed by registered mail to each of you at the above addresses on the above date.

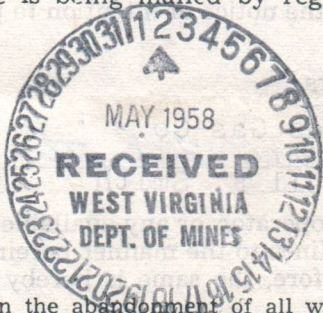

Very truly yours,

Reynolds Gas Company
By Darrell F. Smith
Darrell F. Smith Well Operator.

NOTE: Upon the abandonment of all wells drilled prior to June 1, 1929, a plat prepared by a registered engineer, showing the district and county in which the tract of land is located, the name and acreage of same, the names of the owners and adjacent tracts, and the location of the about to be abandoned well, determined by survey, and the courses and distances of such well from two permanent points or landmarks on said tract, shall be submitted with this notice.

NOTE: In case plugging is not commenced within four months from the above date, this permit shall expire and be of no further force or effect.

(over)

WAY 1037-P PERMIT NUMBER

08/25/2023

STATE OF WEST VIRGINIA
DEPARTMENT OF MINES
OIL AND GAS DIVISION

AFFIDAVIT OF PLUGGING AND FILLING WELL

AFFIDAVIT SHOULD BE MADE IN TRIPLICATE, ONE COPY MAILED TO THE DEPARTMENT, ONE COPY TO BE RETAINED BY THE WELL OPERATOR AND THE THIRD COPY (AND EXTRA COPIES IF REQUIRED) SHOULD BE MAILED TO EACH COAL OPERATOR AT THEIR RESPECTIVE ADDRESSES.

COAL OPERATOR OR OWNER	Reynolds Gas Co.
ADDRESS	916 5th ave. Huntington, WVA.
COAL OPERATOR OR OWNER	July 28th 1958
ADDRESS	Union District
LEASE OR PROPERTY OWNER	Wayne County
ADDRESS	Well No. 1
	Joe Reynolds Farm
STATE INSPECTOR SUPERVISING PLUGGING	Evan Henson and Mr. Samples


AFFIDAVIT

STATE OF WEST VIRGINIA,

County of Wayne } ss:

Audrey Blake and *Bill Cooper*
being first duly sworn according to law depose and say that they are experienced in the work of plugging and filling oil and gas wells and were employed by _____, well operator, and participated in the work of plugging and filling the above well, that said work was commenced on the 22 day of May, 1958, and that the well was plugged and filled in the following manner:

SAND OR ZONE RECORD	FILLING MATERIAL	PLUGS USED	CASING	
			CSG PULLED	CSG LEFT IN
FORMATION		SIZE & KIND		
3145 to 2450	clay		10"	
2450 to 2420	cement		8"	
2420 to 2415	stone		7"	
2415 to 2360	clay		5"	
2360 to 2310	cement			
2310 to 2305	stone			
1695	Bridge			
1695 to 1690	cement			
1690 to 1665	clay			
1665 to 1655	cement			
1655 to 1650	stone			
1650 to 1515	clay			
1515 to 1510	cement			
1510 to 1505	stone			
(Continued on Back)				
COAL SEAMS		DESCRIPTION OF MONUMENT		
(NAME)		Cement marker		
(NAME)		with date and name		
(NAME)		of well inscribed in		
(NAME)		cement		

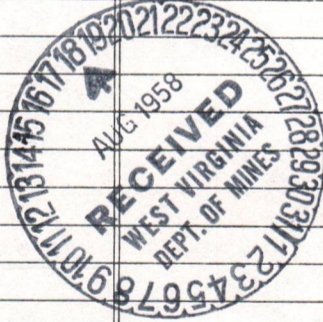


and that the work of plugging and filling said well was completed on the 7th day of June, 1958.

And further deponents saith not.

Sworn to and subscribed before me this 28th day of July, 1958.

My commission expires: May 7th 1966

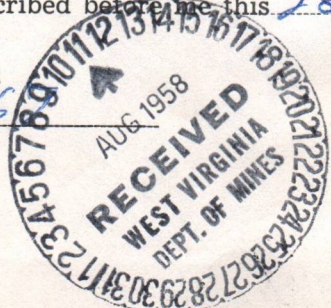

Audrey Blake
Bill Cooper
Darrell Smith

Notary Public.

Permit No. WAY-1037-P

ZONE

FILLING MATERIAL

1300	Bridge
1300 to 1290	cement
1290 to 1285	stone
1285 to 1210	clay
1210 to 1200	cement
1200 to 1195	stone
310	Bridge
310 to 300	cement
300 to 0	clay


WELL LOCATION
Union

Ivan Hanson and P. Supplies

Richard Hoke


ZONE	FILLING MATERIAL	THICKNESS
1195 to 1190	Bridge	
1190 to 1185	cement	
1185 to 1180	clay	
1180 to 1175	stone	
1175 to 1170	stone	
1170 to 1165	stone	
305 to 300	stone	

(Continued on back)

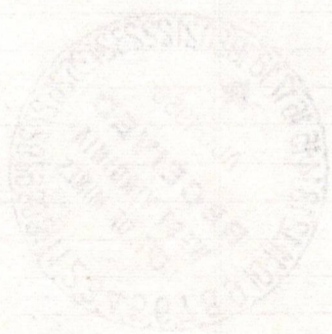

Richard Hoke

08/25/2023

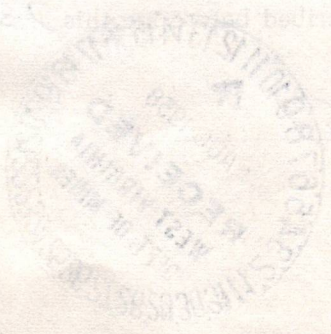

Form No. MAY-1937-P

STATE OF WEST VIRGINIA
DEPARTMENT OF MINES
OIL AND GAS DIVISION

INSPECTOR'S PLUGGING REPORT

Permit No. Way 1037 Well No. 1
 COMPANY Reynolds Gas Company ADDRESS Huntington W Va
 FARM John Reynolds DISTRICT Union COUNTY Wayne
 Filling Material Used Clay & Cement

Liner 2430 Location _____ Amount _____ Packer _____ Location _____


PLUGS USED AND DEPTH PLACED			BRIDGES	CASING AND TUBING		
CEMENT-THICKNESS	WOOD-SIZE	LEAD	CONSTRUCTION-LOCATION	RECOVERED	SIZE	LOST
<p><i>Mr Franklin that is doing this work called me to be here today in War there the Heavy Rain Last night closed the Road and he could not get there</i></p>						

Drillers' Names _____

Remarks: *i was there from 10 am to 12 noon*

3/23/58 I hereby certify I visited the above well on this date.
DATE

Leon T. Henner
 DISTRICT WELL INSPECTOR

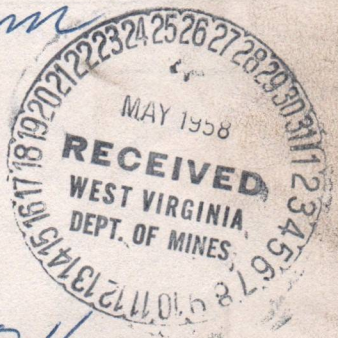

08/25/2023

STATE OF WEST VIRGINIA
DEPARTMENT OF MINES
OIL AND GAS DIVISION

INSPECTOR'S WELL REPORT

Permit No. _____

Oil or Gas Well _____
(KIND)

Company _____	CASING AND TUBING	USED IN DRILLING	LEFT IN WELL	PACKERS
Address _____	Size			
Farm _____	16			Kind of Packer _____
Well No. _____	13			
District _____ County _____	10			Size of _____
Drilling commenced _____	8 1/4			
Drilling completed _____ Total depth _____	6 5/8			Depth set _____
Date shot _____ Depth of shot _____	5 3/16			
Initial open flow _____ /10ths Water in _____ Inch	3			Perf. top _____
Open flow after tubing _____ /10ths Merc. in _____ Inch	2			Perf. bottom _____
Volume _____ Cu. Ft.	Liners Used			Perf. top _____
Pressure _____ lbs. _____ hrs.				Perf. bottom _____
_____ bbls., 1st 24 hrs.	CASING CEMENTED _____ SIZE _____ No. FT. _____ Date _____			
_____ water _____ feet _____ feet	COAL WAS ENCOUNTERED AT _____ FEET _____ INCHES			
Salt water _____ feet _____ feet	_____ FEET _____ INCHES FEET _____ INCHES			
	_____ FEET _____ INCHES FEET _____ INCHES			


Drillers' Names _____

Remarks: _____

DATE _____

DISTRICT WELL INSPECTOR
08/25/2023

STATE OF WEST VIRGINIA
DEPARTMENT OF MINES
OIL AND GAS DIVISION

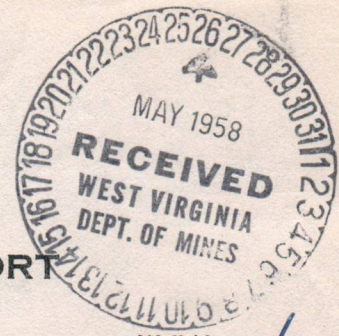

INSPECTOR'S PLUGGING REPORT

Permit No. Way 1037-P Well No. 1

COMPANY Reynolds Gas Co ADDRESS Huntington W.V.

FARM J. O. Reynolds DISTRICT Union COUNTY Wayne

Filling Material Used Clay & Cement

Liner 2.50 Location Amount Packer Location

PLUGS USED AND DEPTH PLACED			BRIDGES	CASING AND TUBING		
CEMENT-THICKNESS	WOOD-SIZE	LEAD	CONSTRUCTION-LOCATION	RECOVERED	SIZE	LOST
fills to 2365 or			2370			
This well is showing gas from somewhere. Don't know what to do. A ball this being. Land is open						

Drillers' Names George Hooker
Will C. Coffey

Remarks: They want to work on Saturday
So I went out

5/24/58 I hereby certify I visited the above well on this date.
DATE

Juan T. Henson
DISTRICT WELL INSPECTOR

08/25/2023

STATE OF WEST VIRGINIA
DEPARTMENT OF MINES
OIL AND GAS DIVISION

INSPECTOR'S WELL REPORT

Permit No. _____

Oil or Gas Well _____
(KIND)

Company _____	CASING AND TUBING	USED IN DRILLING	LEFT IN WELL	PACKERS
Address _____	Size			
Farm _____	16			Kind of Packer _____
Well No. _____	13			
District _____ County _____	10			Size of _____
Drilling commenced _____	8 1/4			
Drilling completed _____ Total depth _____	6 5/8			Depth set _____
Date shot _____ Depth of shot _____	5 3/16			
Initial open flow _____ /10ths Water in _____ Inch	3			Perf. top _____
Open flow after tubing _____ /10ths Merc. in _____ Inch	2			Perf. bottom _____
Volume _____ Cu. Ft.	Liners Used			Perf. top _____
Rock pressure _____ lbs. _____ hrs.				Perf. bottom _____
Oil _____ bbls., 1st 24 hrs.	CASING CEMENTED _____ SIZE _____ No. FT. _____ Date _____			
Fresh water _____ feet _____ feet	COAL WAS ENCOUNTERED AT _____ FEET _____ INCHES			
Salt water _____ feet _____ feet	_____ FEET _____ INCHES _____ FEET _____ INCHES			
	_____ FEET _____ INCHES _____ FEET _____ INCHES			

Drillers' Names _____

Remarks:

DATE

DISTRICT WELL INSPECTOR

08/25/2023

STATE OF WEST VIRGINIA
DEPARTMENT OF MINES
OIL AND GAS DIVISION

INSPECTOR'S WELL REPORT

Permit No. _____

Oil or Gas Well _____
(KIND)

	CASING AND TUBING	USED IN DRILLING	LEFT IN WELL	PACKERS
Company _____	Size _____			
Address _____	16 _____			Kind of Packer _____
Farm _____	13 _____			
Well No. _____	10 _____			Size of _____
District _____ County _____	8 1/4 _____			
Drilling commenced _____	6 5/8 _____			Depth set _____
Drilling completed _____ Total depth _____	5 3/16 _____			
Date shot _____ Depth of shot _____	3 _____			Perf. top _____
Initial open flow _____ /10ths Water in _____ Inch	2 _____			Perf. bottom _____
Open flow after tubing _____ /10ths Merc. in _____ Inch	Liners Used _____			Perf. top _____
				Perf. bottom _____
Volume _____ Cu. Ft.	CASING CEMENTED _____ SIZE _____ No. FT. _____ Date _____			
Rock pressure _____ lbs. _____ hrs.				
Oil _____ bbls., 1st 24 hrs.	COAL WAS ENCOUNTERED AT _____ FEET _____ INCHES			
Fresh water _____ feet _____ feet	_____ FEET _____ INCHES _____ FEET _____ INCHES			
Salt water _____ feet _____ feet	_____ FEET _____ INCHES _____ FEET _____ INCHES			

Drillers' Names _____

Remarks:

DATE

DISTRICT WELL INSPECTOR

08/25/2023

C10

STATE OF WEST VIRGINIA
DEPARTMENT OF MINES
OIL AND GAS DIVISION

INSPECTOR'S PLUGGING REPORT


Permit No. Way 1031 Well No. 1
COMPANY Reynold Gas Company ADDRESS Huntington W Va
FARM Joe Reynolds DISTRICT Union COUNTY Wayne
Filling Material Used Clay & Cement

Liner Location Amount Packer Location

PLUGS USED AND DEPTH PLACED			BRIDGES	CASING AND TUBING		
CEMENT-THICKNESS	WOOD-SIZE	LEAD	CONSTRUCTION-LOCATION	RECOVERED	SIZE	LOST
Mr. Franklin called and told me on the account of rain they would not work						

Drillers' Names _____

Remarks: _____

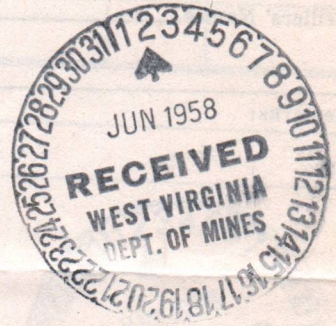

5/28/58 I hereby certify I visited the above well on this date.
DATE

Juan T. Henson
DISTRICT WELL INSPECTOR

Juan T. Henson
DISTRICT WELL INSPECTOR

08/25/2023

STATE OF WEST VIRGINIA
DEPARTMENT OF MINES

STATE OF WEST VIRGINIA
DEPARTMENT OF MINES
OIL AND GAS DIVISION

INSPECTOR'S WELL REPORT

Permit No. _____ Oil or Gas Well _____
(KIND)

		CASING AND TUBING	USED IN DRILLING	LEFT IN WELL	PACKERS
Company _____		Size			Kind of Packer _____
Address _____		16			
Farm _____		13			Size of _____
Well No. _____		10			
District _____ County _____		8 1/4			Depth set _____
Drilling commenced _____		6 5/8			
Drilling completed _____ Total depth _____		5 3/16			Perf. top _____
Date shot _____ Depth of shot _____		3			Perf. bottom _____
Initial open flow _____ /10ths Water in _____ Inch		2			Perf. top _____
Open flow after tubing _____ /10ths Merc. in _____ Inch		Liners Used			Perf. bottom _____
Volume _____ Cu. Ft.		CASING CEMENTED _____ SIZE _____ No. FT. _____ Date _____			
Rock pressure _____ lbs. _____ hrs.		COAL WAS ENCOUNTERED AT _____ FEET _____ INCHES			
Oil _____ bbls., 1st 24 hrs.		_____ FEET _____ INCHES _____ FEET _____ INCHES			
Fresh water _____ feet _____ feet		_____ FEET _____ INCHES _____ FEET _____ INCHES			
Salt water _____ feet _____ feet					

Drillers' Names _____

Remarks:

08/25/2023

DISTRICT WELL INSPECTOR

DATE

STATE OF WEST VIRGINIA
DEPARTMENT OF MINES
OIL AND GAS DIVISION

INSPECTOR'S WELL REPORT

Permit No. _____

Oil or Gas Well _____
(KIND)

		CASING AND TUBING	USED IN DRILLING	LEFT IN WELL	PACKERS
Company _____		Size			Kind of Packer _____
Address _____					
Farm _____		16			
Well No. _____		13			Size of _____
District _____ County _____		10			
Drilling commenced _____		8 1/4			Depth set _____
Drilling completed _____ Total depth _____		6 5/8			
Date shot _____ Depth of shot _____		5 3/16			Perf. top _____
Initial open flow _____ /10ths Water in _____ Inch		3			Perf. bottom _____
Open flow after tubing _____ /10ths Merc. in _____ Inch		2			Perf. top _____
Volume _____ Cu. Ft.		Liners Used _____			Perf. bottom _____
Rock pressure _____ lbs. _____ hrs.		CASING CEMENTED _____ SIZE _____ No. FT. _____ Date _____			
Oil _____ bbls., 1st 24 hrs.		COAL WAS ENCOUNTERED AT _____ FEET _____ INCHES			
Fresh water _____ feet _____ feet		_____ FEET _____ INCHES _____ FEET _____ INCHES			
Salt water _____ feet _____ feet		_____ FEET _____ INCHES _____ FEET _____ INCHES			

Drillers' Names _____

Remarks:

DATE

DISTRICT WELL INSPECTOR

08/25/2023

154

4/10

Mr Bartrug promised to have
Mr Fuller make necessary
connections soon & return to office.

April 8, 1957

C. E. FULLER, Engr:

Room 75416 Walton Bldg.
9th St, Benton 4th 5th and

Mr. T. J. Bartrug, Engineer
517 Madison Avenue
Huntington, West Virginia

Dear Mr. Bartrug:

We wrote you on March 8 for the return of tracing made for Reynolds Gas Company for their Well No. 1 on Joe and Beulah Reynolds Farm, Union District, Wayne County which was sent you on January 24th for correction. To date the map has never been returned to us.

We will appreciate your prompt attention to this matter as it should not be necessary for the state to send an inspector to make a personal check as to why we are unable to have the map returned to us.

Very truly yours,

Administrative Assistant
OIL AND GAS DIVISION

MG:g

cc Mr. F. D. Smith
Reynolds Gas Company
Room 312 - 916 Fifth Avenue
Huntington, West Virginia

08/25/2023

ES

CHARLES F. FULLER

-- SURVEYOR --

413 1/2 NINTH STREET
HUNTINGTON, W. VA.

April 29, 1957


Department Of Mines
Oil & Gas Division
Charleston, W.Va.

Dear Sir:

In regard to the tracing of Joe & Beulah Reynolds well location Mr. F.D.Smith of the Smith Drilling Company gave me your letter of April 8, in which you ask for the return of the tracing, Mr. Bartrug told me that he never received any tracing of the Reynolds well, but if you will let me know just what the correction is that you speak of in your letter I will make it for you as I do the work for Mr. Bartrug anyhow, but I would like for you to address your letter to my post office box and I am sure I will get it, and I will make a new tracing at once and return it to you, thanking you for your kind indulgence, I am,

Yours truly,

Charles F. Fuller

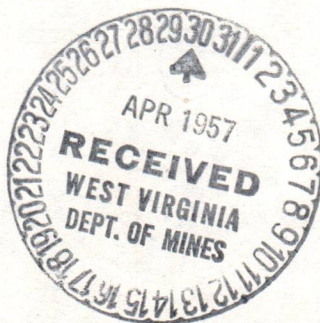

CHARLES F. FULLER

-- SURVEYOR --

413 1/2 NINTH STREET
HUNTINGTON, W. VA.

April 29, 1957

Department of Mines
Oil & Gas Division
Charleston, West Virginia

Dear Sir:

In regard to the tract of land located Reynolds well location
Mr. F. D. Smith of the Smith Drilling Company advised your letter of April
8, in which you ask for the return of the tract, Mr. Barrett told me
that he never received any tracing of the Reynolds well, but if you will
let me know just what the correction is that you speak of in your letter
I will make it for you as I do the work for Mr. Barrett now, but I
would like for you to address your letter to my post office box and I
am sure I will get it, and I will make a new tracing as soon as I return
it to you, thanking you for your kind interest, I am,

Yours truly,

Charles F. Fuller



EG

April 30, 1957

Mr. Charles F. Fuller, Surveyor
P. O. Box 827
Huntington, West Virginia

Dear Mr. Fuller:

We are in receipt of your letter of April 29 in regard to the tracing for Reynolds Gas Company for their well No. 1 on Joe and Beulah Reynolds Farm, Union District, Wayne County. This tracing was returned to Mr. T. J. Bartrug on January 24, 1957. Our instructions for the completion of the tracing to comply with Rule 6 of the Rules and Regulations, are as follows:-

"Please name the permanent landmarks to which the well is tied in on the property lines and, at least, one additional adjoining these landmarks. If Lynn Creek comes within the scope of the map, please show same."

We greatly appreciate your making a copy of the map on tracing cloth as, evidently, Mr. Bartrug has misplaced the original, or it was lost in the mail.

Very truly yours,

Administrative Assistant
OIL AND GAS DIVISION

MG:g

08/25/2023



STATE OF WEST VIRGINIA
DEPARTMENT OF MINES
CHARLESTON

January 29, 1958

Mr. Frank Smith
Room 312 - 916 Fifth Avenue
Huntington, West Virginia

Dear Mr. Smith:

In compliance with your request, we are enclosing copies of the permit which was issued to Anaham Gas Corporation on January 20, 1958, for Well No. 1 on Federal Coal Company Tract, Jefferson District, Nicholas County, permit NIC-207.

✓ On November 4, 1958 we requested from you two copies of the well record for the completion of Well No. 1 on Joe Reynolds Farm, Union District, Wayne County, for which permit WAY-1037 was issued January 28, 1957, to Reynold's Gas Company.

Forms have been mailed you and we will appreciate the information without delay.

Very truly yours,

Director
OIL AND GAS DIVISION

RFT/dm
encl:
cc Mr. Ivan T. Henson, Inspector

08/25/2023



STATE OF WEST VIRGINIA
DEPARTMENT OF MINES
CHARLESTON

January 29, 1958

Mr. Frank Smith
Room 312 - 915 Fifth Avenue
Huntington, West Virginia

Dear Mr. Smith:

In compliance with your request, we are enclosing
copies of the permit which was issued to Adams Gas Corporation
on January 20, 1958, for well No. 1 on Federal Coal Company
tract, Jefferson District, Boone County, permit W-20-507.

On November 11, 1958 we requested from you two copies
of the well record for the completion of well No. 1 on the
Federal Coal Company tract, Boone County, for which permit
W-20-507 was issued January 20, 1958, to Reynolds Gas Company.

Forms have been mailed you and we will appreciate the
information without delay.

Very truly yours,

Director
OIL AND GAS DIVISION

WV/dm
encl
cc Mr. Lynd T. Henson, Inspector

COPY



STATE OF WEST VIRGINIA

DEPARTMENT OF MINES
CHARLESTON

May 21, 1958

CRAWFORD L. WILSON
CHIEF

LEE M. MORRIS
ASSISTANT CHIEF

Ed
Way-1037-P

Mrs. M. E. Griffith
Assistant Director
Oil and Gas Division
Charleston, W. Va.

Dear Mrs. Griffith;

The Joe Reynolds well in Wayne County, belonging to Frank Smith was filled up with clay and stone to 2,476 ft. SPIM. Dumped 3 sacks of cement at 2,476 ft. Will let set 24 hours, while getting ready to pull casing.

They have a #26 Bucyrus Spuder on location and it looks very flimsey to pull pipe. Probably will erect shear polls.

The farmer, Mr. Brumfield informed me that his well was coming along alright according to Mr Kitley's statement.


I was unable to see Mr. Myres wI was at his well on the Ball farm in Kilgore Creek. They were shut down testing casing. No one was there. Will stat up 12 noon on the 20th. Information, Mrs. Ball.

Very truly yours,

H. H. Samples

Inspector at Large

ghs/s

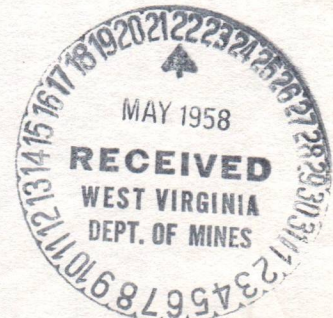

08/25/2023



STATE OF WEST VIRGINIA
DEPARTMENT OF MINES
CHARLESTON

May 1, 1938

LEE H. MORRIS
ASSISTANT CHIEF

CRAWFORD J. WILSON
CHIEF

Mrs. M. E. Griffith
Assistant Director
Oil and Gas Division
Charleston, W. Va.

Dear Mrs. Griffith:

The Joe Reynolds well in Wayne County, belonging to Frank Smith was filled up with clay and cement to 2,470 ft. 24 hours, while getting ready to pull casing.


They have a 250 heavy spud on location and it looks very timely to pull pipe. Probably will erect shear pole.

The farmer, Mr. Brumfield informed me that his well was coming along alright according to his statement.

I was unable to see Mr. Myers well as he was at his well on the Hill farm in Kilgore Creek. They were about down testing casing. No one was there. Will get up in noon on the 23rd. Information, Mrs. Hill.

Very truly yours,

Inspector of Mines

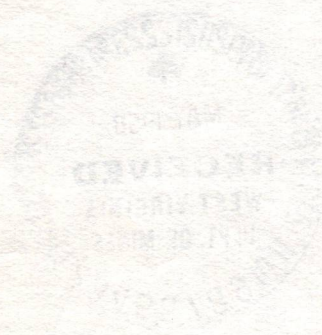

E9

Way-1037

May 26, 1958

Mr. G. H. Samples
Inspector at Large
729 Central Avenue
Charleston, West Virginia

Dear Mr. Samples:

I contacted Mr. Franklin who is plugging the Joe Reynolds Well in Union District, Wayne County, and instructed him to "spot" his cement plug (10') at 2365. This is the point to which he has filled. Then five feet or more of crushed stone on cement in order to construct a good seal at this point. He is using dump bailer for cement. Five joints of five-inch have been lifted and he is to continue clay fill on bridge to 2300 feet.

I have instructed Mr. Franklin to call you or me if he has any further unreasonable trouble with Mr. Henson, such, as occurred this morning.

Very truly yours,

Assistant Director
OIL AND GAS DIVISION


MG:lh

Enclosure cc

Mr. Frank Smith

Mr. Crawford L. Wilson, Chief
Department of Mines

08/25/2023

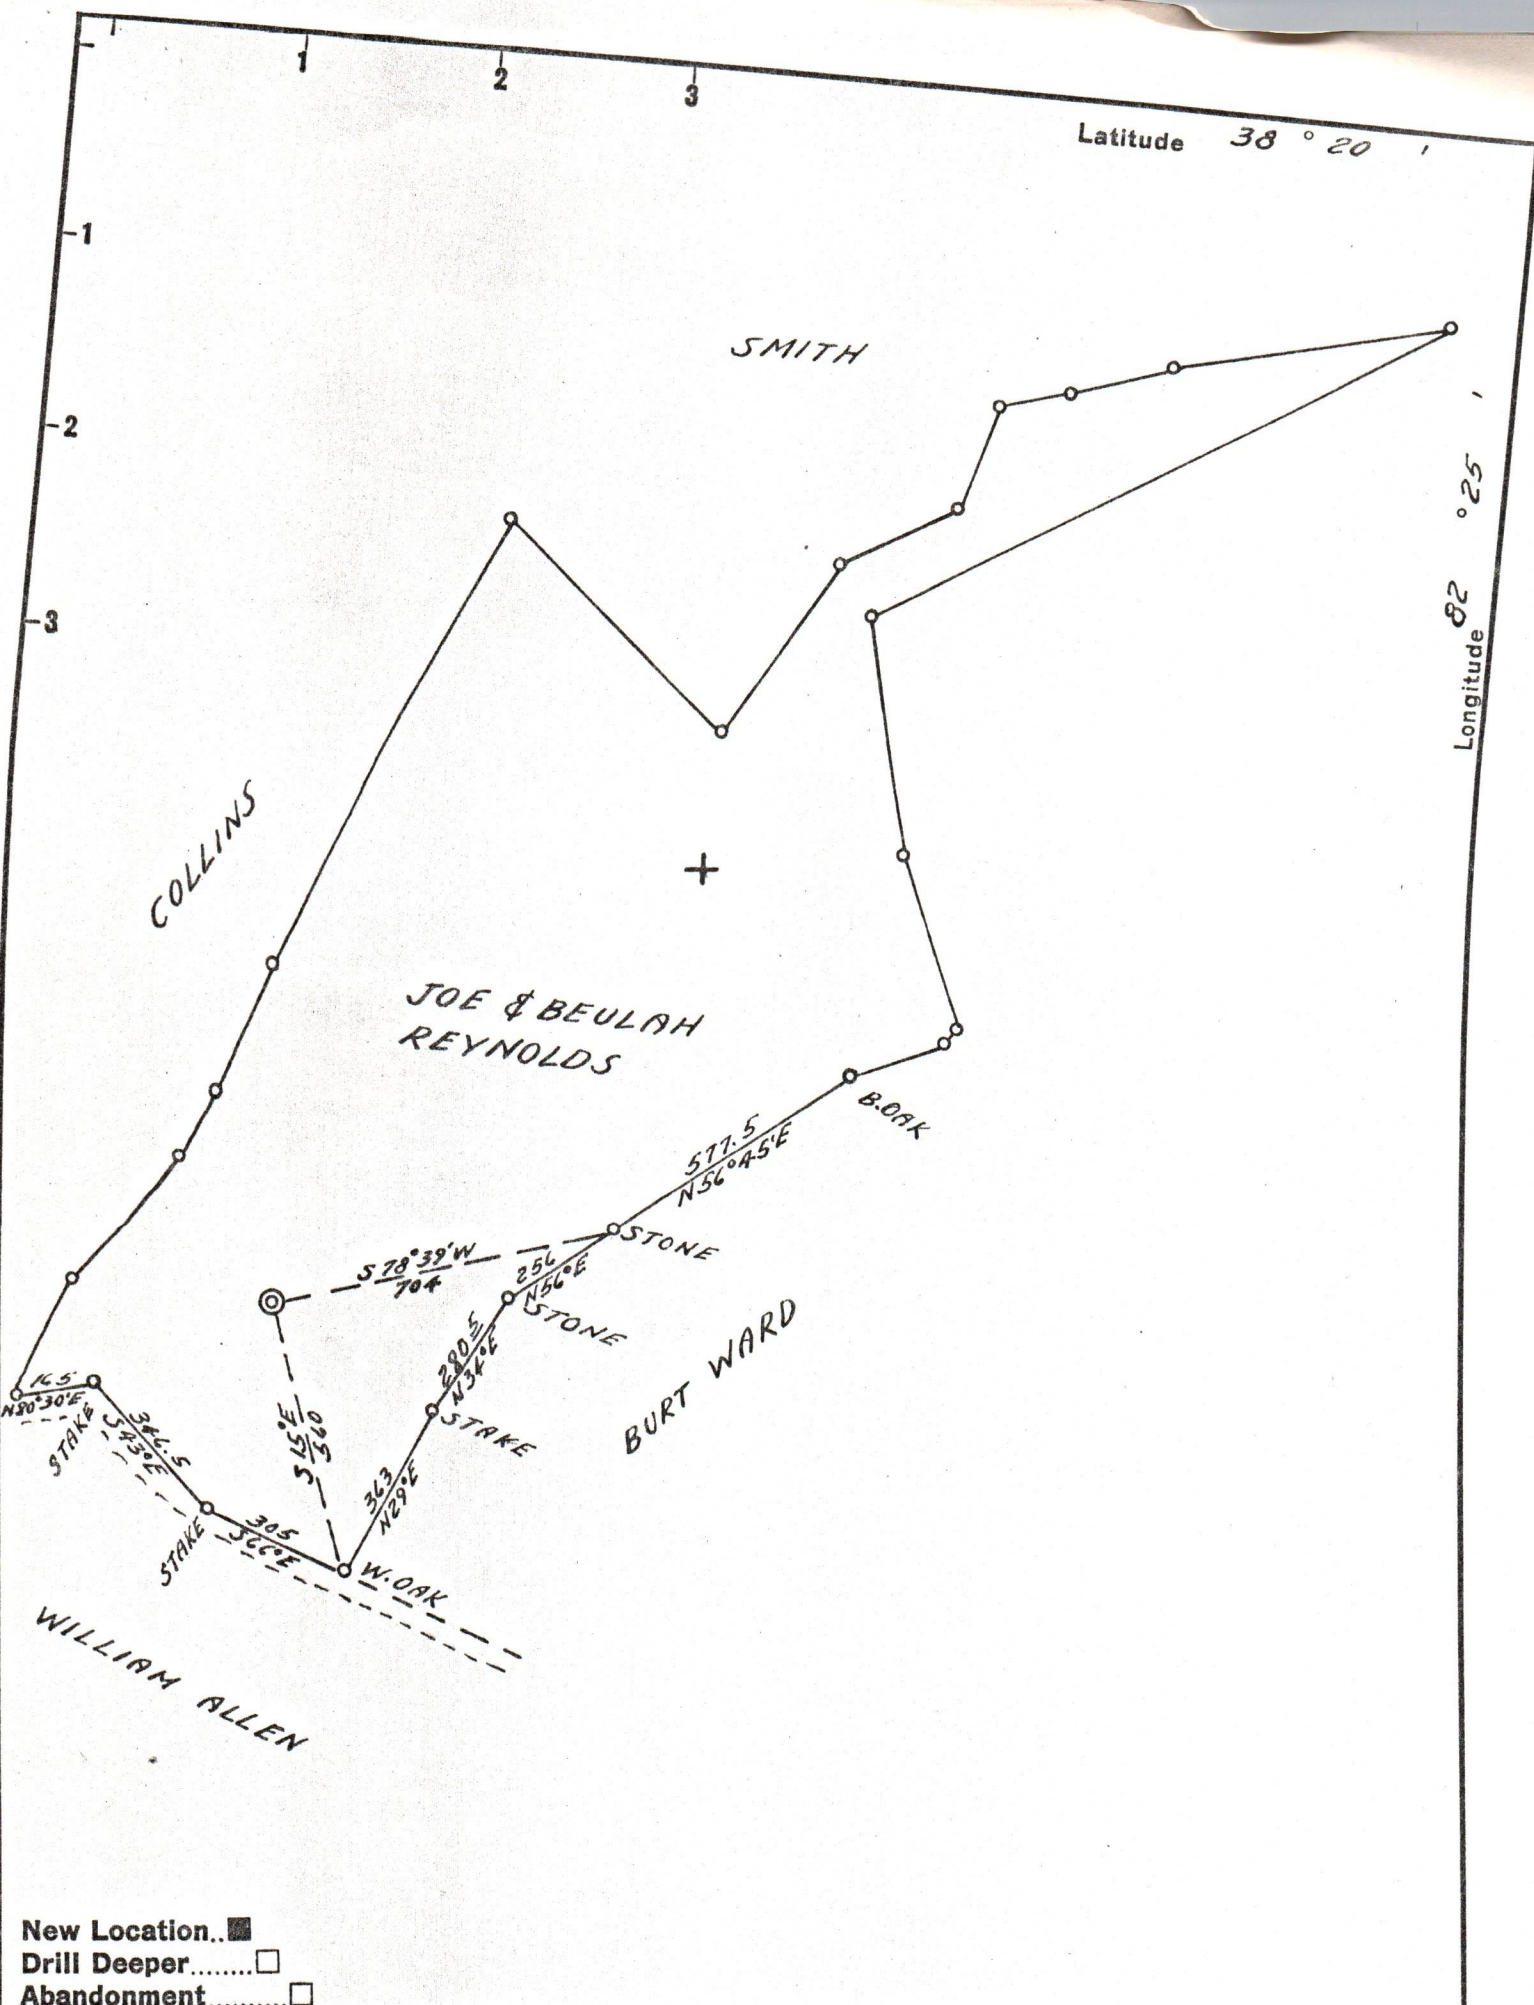

New Location..
 Drill Deeper.....
 Abandonment.....

Company REYNOLDS GAS COMPANY
 Address 916 - 5TH AVE. HUNTINGTON, W. VA.
 Farm JOE & BEULAH REYNOLDS
 Tract _____ Acres 63.5 Lease No. _____
 Well (Farm) No. 1 Serial No. _____
 Elevation (Spirit Level) 914.0
 Quadrangle GUYANDOT
 County WAYNE District UNION
 Engineer T. J. Bartrug
 Engineer's Registration No. 439
 File No. _____ Drawing No. _____
 Date 1-5-57 Scale 1" = 400'

STATE OF WEST VIRGINIA
 DEPARTMENT OF MINES
 OIL AND GAS DIVISION
 CHARLESTON

WELL LOCATION MAP
 FILE NO. WAY-1037

08/25/2023

+ Denotes location of well on United States Topographic Maps, scale 1 to 62,500, latitude and longitude lines being represented by border lines as shown.
 - Denotes one inch spaces on border line of original tracing.

08/25/2023