



STATE OF WEST VIRGINIA  
DEPARTMENT OF MINES  
OIL AND GAS DIVISION

*Wayne*  
*Way-1245*

NOTICE OF PROPOSED LOCATION OF OIL AND GAS WELL

To THE DEPARTMENT OF MINES,  
Charleston, W. Va.

F. H. Bailey  
~~NAME OF COAL OWNER~~ not operated  
Wayne, W. Va.  
ADDRESS

Webster Myers  
NAME OF WELL OPERATOR  
1614 Seventh Avenue  
Huntington, W. Va.  
COMPLETE ADDRESS

COAL OPERATOR OR COAL OWNER  
F. H. Bailey  
ADDRESS

June 10th, 1960  
PROPOSED LOCATION  
Union District

OWNER OF MINERAL RIGHTS  
F. H. Bailey  
Wayne, W. Va.  
ADDRESS

Wayne County  
38° 15'  
Well No. 1 92° 25' E. 950'  
F. H. Bailey or  
Glenna A. Staley Farm

GENTLEMEN:

The undersigned well operator is entitled to drill upon the above named farm or tract of land for oil and gas, having fee title thereto, (or as the case may be) under grant or lease dated 5-10-57, made by F. H. Bailey, to Webster Myers, and recorded on the 2 day of June 1960, in the office of the County Clerk for said County in Book 51, page 207.

The enclosed plat was prepared by a competent engineer and shows the proposed location of a well to be drilled for oil and gas by the undersigned well operator on the farm and in the Magisterial District and County above named, determined by survey and courses and distances from two permanent points, or land marks.

The undersigned well operator is informed and believes there are no coal operators operating beds of coal beneath said farm or tract of land on which said well is located, or within 500 feet of the boundaries of the same, who have mapped their workings and filed their maps as required by law, excepting the coal operators or coal owners (if any) above named as addressees.


The above named coal operators or coal owners (if any) are notified that any objections they may desire to make to such proposed location, or which they are required to make by Section 3 of said Code, if the drilling of a well at said proposed location will cause a dangerous condition in or about their respective coal mines, must be received by, or filed with the Department of Mines within ten\* days from the receipt of a copy of this notice and accompanying plat by said Department. Said coal operators are further notified that forms for use in making such objections will be furnished to them by the Department of Mines promptly on request and that all such objections must set forth as definitely as is reasonably possible the ground or grounds on which such objections are based and indicate the direction and distance the proposed location should be moved to overcome same.

(The next paragraph is to be completed only in Department's copy.)

Copies of this notice and the enclosed plat were mailed by registered mail, or delivered to the above named coal operators or coal owners at their above shown respective address \_\_\_\_\_ day \_\_\_\_\_ before, or on the same day with the mailing or delivery of this copy to the Department of Mines at Charleston, West Virginia.

Very truly yours,

Webster Myers  
WELL OPERATOR  
1614 Seventh Avenue  
STREET  
Huntington  
CITY OR TOWN  
West Virginia.  
STATE

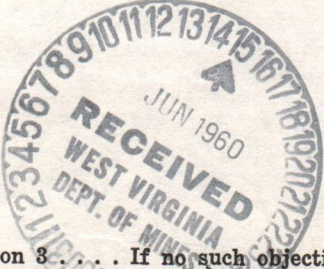

Address of Well Operator }

08/25/2023

\*Section 3 . . . . If no such objections be filed or be found by the department of mines, within said period of ten days from the receipt of said notice and plat by the department of mines, to said proposed location, the department shall forthwith issue to the well operator a drilling permit reciting the filing of such plat, that no objections have been made by the coal operators to the location, or found thereto by the department, and that the same is approved and the well operator authorized to proceed to drill at said location.



STATE OF WEST VIRGINIA  
DEPARTMENT OF MINES  
OIL AND GAS DIVISION

NOTICE OF PROPOSED LOCATION OF OIL AND GAS WELL

To The Department of Mines,  
Charleston, W. Va.

F. H. Bailey

COAL OWNER NOT OPERATED

Wayne, W. Va.

Webster Myers

NAME OF WELL OPERATOR  
1814 Seventh Avenue  
Huntington, W. Va.

CORRESPONDENCE ADDRESS

June 10th 1950

PROPOSED LOCATION

Union

District

Wayne

County

Well No. 1 25-22-3-250

F. H. Bailey or  
Glenn A. Staley

Farm

GENTLEMEN:

The undersigned well operator is entitled to drill upon the above named farm or tract of land for oil and gas having fee title thereto, (or as the case may be) under grant or lease dated 2-10-27

to F. H. Bailey, made by Webster Myers and recorded on the 5 day

of June 1950 in the office of the County Clerk for said County in Book 21, page 507

The enclosed plan was prepared by a competent engineer and shows the proposed location of a well to be drilled for oil and gas by the undersigned well operator on the farm and in the Mineral District and County above named, determined by survey and courses and distances from two permanent points or land marks.

The undersigned well operator is informed and believes there are no coal operators operating beds of coal beneath said farm or tract of land on which said well is located, or within 200 feet of the boundary of the same, who have mapped their workings and filed their maps as required by law, excepting the coal operators or coal owners (if any) above named as addressees.

The above named coal operators or coal owners (if any) are notified that any objections they may desire to make to such proposed location, or which they are required to make by Section 3 of said Code, if the drilling of a well at said proposed location will cause a dangerous condition in or about their respective coal mines, must be received by or filed with the Department of Mines within ten days from the receipt of a copy of this notice and accompanying plat by said Department. Said coal operators are further notified that forms for use in making such objections will be furnished to them by the Department of Mines promptly on request and that all such objections must set forth as definitely as is reasonably possible the ground or grounds on which such objections are based and indicate the direction and distance the proposed location should be moved to overcome same.

(The next paragraph is to be completed only in Department's copy.)  
Copies of this notice and the enclosed plat were mailed by registered mail, or delivered to the above named coal operators or coal owners at their above shown respective addresses \_\_\_\_\_ day \_\_\_\_\_ before, or on the same day with the mailing or delivery of this copy to the Department of Mines at Charleston, West Virginia.

Very truly yours,

Webster Myers

WELL OPERATOR

1814 Seventh Avenue

STREET

Huntington

CITY OR TOWN

West Virginia.

STATE

Address of Well Operator



08/25/2023

Section 3 of said Code. If no such objections be filed or be found by the department of mines within said period of ten days from the receipt of this notice and plat by the department of mines to said proposed location, the department shall forthwith issue to the well operator a drilling permit locating the line of such plat, that no objections have been made by the coal operators to the location, or found thereby by the department, and that the same is approved and the well operator authorized to proceed to drill at said location.

Permit Number

WAY-1-303

PLEASE FURNISH SERVICE(S) INDICATED BY CHECKED BLOCK(S).  
REQUIRED FEE(S) PAID.

Show to whom, date and address  
where delivered

Deliver ONLY  
to addressee

**RECEIPT**

*Received the numbered article described below.*

REGISTERED NO.

SIGNATURE OR NAME OF ADDRESSEE *(Must always be filled in)*

CERTIFIED NO.

39058

1

SIGNATURE OF ADDRESSEE'S AGENT, IF ANY

INSURED NO.

SHOW WHERE DELIVERED *(only if requested)*

DATE DELIVERED

MAR 1 1971

3

65-10-71548-11 347-198 GPO





STATE OF WEST VIRGINIA
DEPARTMENT OF MINES
OIL AND GAS DIVISION

Quadrangle WAYNE

Permit No. Way 1303

WELL RECORD

Oil or Gas Well Gas (KIND)

Company Price Gas Company (Webster Myers)
Address 1614 7th Ave Huntington, W.Va.
Farm F.H. Bailey Acres 179
Location (waters) Garretts Creek(left fork)
Well No. 1 Elev. 850
District Union County Wayne
The surface of tract is owned in fee by F.H. Bailey
RFD Wayne, W.Va. Address
Mineral rights are owned by Same Address

Drilling commenced June 27, 1960
Drilling completed Nov 25, 1960
Date Shot From Not Shot To
With

Open Flow /10ths Water in Inch
32 /10ths Merc. in 3 Inch
Volume 2,000 M Cu. Ft.
Rock Pressure 1000 lbs. 48 hrs.
Oil bbls., 1st 24 hrs.
Fresh water 87 feet
Salt water 980 feet 1550 feet

Table with columns: Casing and Tubing, Used in Drilling, Left in Well, Packers. Rows include tubing sizes (16, 13, 10, 8 1/4, 6 5/8, 5 3/16, 3, 2) and packer details like 'Wall & Anchor', 'Parmaco', 'Size of 3\*c5\*x32"', 'Depth set 3650', 'Perf. top 3816', 'Perf. bottom 3840'.

CASING CEMENTED none SIZE No. Ft. Date
COAL WAS ENCOUNTERED AT FEET INCHES
FEET INCHES FEET INCHES
FEET INCHES FEET INCHES

Main log table with columns: Formation, Color, Hard or Soft, Top, Bottom, Oil, Gas or Water, Depth Found, Remarks. Contains detailed stratigraphic data and drilling notes such as 'Put Aquagel between 5-1/2" Casing and 10" Casing', 'Show of gas 3338', 'Water at 3370 black', and 'Gas 38322 to 3840'.



STATE OF WEST VIRGINIA  
DEPARTMENT OF MINES  
OIL AND GAS DIVISION

INSPECTOR'S WELL REPORT

Permit No. WAY-1303

Oil or Gas Well Gas  
(KIND)

Company <u>Webster Myers</u>	CASING AND TUBING	USED IN DRILLING	LEFT IN WELL	PACKERS
Address <u>1614 - 7th. Avenue Huntington, W. Va.</u>	Size			Kind of Packer
Farm <u>F. H. Bailey</u>	16			
Well No. <u>1</u>	13	<u>35'</u>		
District <u>Union</u> County <u>Wayne</u>	10	<u>320'</u>		Size of
Drilling commenced <u>7-27-60</u>	8 1/4	<u>1236'</u>		Depth set
Drilling completed _____ Total depth _____	6 5/8			
Date shot _____ Depth of shot _____	5 3/16			Perf. top
Initial open flow _____ /10ths Water in _____ Inch	3			Perf. bottom
Open flow after tubing _____ /10ths Merc. in _____ Inch	2			Perf. top
Volume _____ Cu. Ft.	Liners Used			Perf. bottom
Rock pressure _____ lbs. _____ hrs.	CASING CEMENTED _____ SIZE _____ No. FT. _____ Date _____			
Oil _____ bbls., 1st 24 hrs.	COAL WAS ENCOUNTERED AT _____ FEET _____ INCHES			
Fresh water <u>87</u> feet _____ feet	_____ FEET _____ INCHES _____ FEET _____ INCHES			
Salt water <u>980</u> feet _____ feet	_____ FEET _____ INCHES _____ FEET _____ INCHES			

Drillers' Names Howard Price

Roma Swanson

Remarks: Salt Sand 835'-1178'; Big Lime 1250'; drilling Big Lime #t 1340'.  
Show gas @ 1300'.

9-9-60  
DATE

*Jw. Price*  
RECEIVED  
SEP 9 1960  
WEST VIRGINIA  
DEPT. OF MINES  
DISTRICT WELL INSPECTOR  
08/25/2023

STATE OF WEST VIRGINIA  
 DEPARTMENT OF MINES  
 OIL AND GAS DIVISION

**INSPECTOR'S PLUGGING REPORT**

Permit No. \_\_\_\_\_

Well No. \_\_\_\_\_

COMPANY \_\_\_\_\_ ADDRESS \_\_\_\_\_

FARM \_\_\_\_\_ DISTRICT \_\_\_\_\_ COUNTY \_\_\_\_\_

Filling Material Used \_\_\_\_\_

PLUGS USED AND DEPTH PLACED			BRIDGES	CASING AND TUBING		
CEMENT-THICKNESS	WOOD-SIZE	LEAD	CONSTRUCTION-LOCATION	RECOVERED	SIZE	LOST

Drillers' Names \_\_\_\_\_

Remarks: \_\_\_\_\_

\_\_\_\_\_  
DATE I hereby certify I visited the above well on this date.

DISTRICT WELL INSPECTOR  
 08/25/2023

STATE OF WEST VIRGINIA  
DEPARTMENT OF MINES  
OIL AND GAS DIVISION

**INSPECTOR'S PLUGGING REPORT**

Permit No. Way-1303P Well No. 1  
 COMPANY Wheeler Myers ADDRESS Huntington W 29  
 FARM F.H. Bailey DISTRICT Union COUNTY Wayne  
 Filling Material Used Clay Stone Cement

Liner Location Amount Packer Location

PLUGS USED AND DEPTH PLACED			BRIDGES	CASING AND TUBING		
CEMENT-THICKNESS	WOOD-SIZE	LEAD	CONSTRUCTION-LOCATION	RECOVERED	SIZE	LOST
345-355	Cement		Bridge 100-	323	10-	
90-100	Cement					
0-10	"		Clay & Stone 10-90-			

Drillers' Names Willard Franklin  
Centr. Willard Franklin  
 Remarks:

**RECEIVED**  
JAN 13 1971

OIL & GAS DIVISION  
DEPT. OF MINES

1-8-71  
DATE

I hereby certify I visited the above well on this date.

A.C. Butcher  
DISTRICT SUPERVISOR

08/25/2023



STATE OF WEST VIRGINIA  
DEPARTMENT OF MINES  
OIL AND GAS DIVISION

## INSPECTOR'S WELL REPORT

Permit No. \_\_\_\_\_

Oil or Gas Well \_\_\_\_\_  
(KIND)

	CASING AND TUBING	USED IN DRILLING	LEFT IN WELL	PACKERS
Company _____	Size			
Address _____	16			Kind of Packer _____
Farm _____	13			
Well No. _____	10			Size of _____
District _____ County _____	8 1/4			
Drilling commenced _____	6 5/8			Depth set _____
Drilling completed _____ Total depth _____	5 3/16			
Date shot _____ Depth of shot _____	3			Perf. top _____
Initial open flow _____ /10ths Water in _____ Inch	2			Perf. bottom _____
Open flow after tubing _____ /10ths Merc. in _____ Inch	Liners Used			Perf. top _____
Volume _____ Cu. Ft.				Perf. bottom _____
Rock pressure _____ lbs. _____ hrs.	CASING CEMENTED _____ SIZE _____ No. FT. _____ Date _____			
Oil _____ bbls., 1st 24 hrs.	NAME OF SERVICE COMPANY _____			
Fresh water _____ feet _____ feet	COAL WAS ENCOUNTERED AT _____ FEET _____ INCHES			
Salt water _____ feet _____ feet	_____ FEET _____ INCHES _____ FEET _____ INCHES			
	_____ FEET _____ INCHES _____ FEET _____ INCHES			

Drillers' Names \_\_\_\_\_

Remarks:

DATE \_\_\_\_\_

DISRICT NO. 102608 08/25/2023

PROPOSED MANNER OF PLUGGING AND FILLING WELL

(REQUIRED BY RULES AND REGULATIONS)

WEST VIRGINIA DEPARTMENT OF MINES

OIL AND GAS DIVISION

WORK ORDER

Well to be plugged and filled as follows:

Pull 3" Tubing 3840' Set in 10' Cement plug at 3830 to 3810 Above the Big Six formation. Set a bridge and put in 10' of cement 3390 to 3370 20' below the water in Corniferous Lime. Bridge hole and put in 10' of Cement ~~3172 to 3152~~ 3172 to 3152 Bottom of 5" Casing set in top of Corniferous lime. Pull 5-3/16" casing 3152'--Bridge hole at 2096 20' below the Berea Sand. Put in 10' of cement and continue to fill hole with mud and clay to 1996'. Bridge hole at 1270' 20' in the Big Lime Put in 10' of Cement. And fill with mud and clay to 1170' Bridge hole at 346' Put in 10' of cement. Pull 10" Casing 323'. Bridge hole at 100' Put in 10' of cement. Fill hole to 10' with mud and clay. Fill hole with cement 10' to surface: Continue with Cement to 2' above the surface for a marker:

Markings on top of cement to be F.H. Bailey Well No. 1 Abn. ---date---

This well was drilled unterpermit no. WAY 1303--11/25/60

To the Department of Mines  
Coal Owner or Operator,  
Lease or Property Owner.

Gentlemen:

This "work order" is submitted for your approval and concurrence and unless notified of your disapproval or non-concurrence, the undersigned will proceed with the plugging and filling of said well in the above described manner on the date inspector is notified after permit is issued.

Very truly yours,

*(Signed front of copy)*

Well Operator

No objections have been filed by the coal owner or coal operator, or any available adjacent lease or property owners or interposed by the Department of Mines to the manner herein described for the plugging and filling of the well above mentioned. Therefore, the same is hereby approved **08/25/2023**

**23<sup>rd</sup>** day of October, 19 70.

DEPARTMENT OF MINES  
Oil and Gas Division

By: *Robert R. ...*

NOTE: This "work order" shall be filed in triplicate, one copy for the files of the Department of Mines; one to be approved or corrected and returned to the well operator as his authority for plugging said well; and one for the well inspector.



RECEIVED  
OCT 6 1970 - CEN

STATE OF WEST VIRGINIA  
DEPARTMENT OF MINES  
OIL AND GAS DIVISION

OIL & GAS DIVISION  
DEPT. OF MINES

NOTICE OF INTENTION TO PLUG AND ABANDON WELL

(REQUIRED BY SECTION 9, ARTICLE 4, CHAPTER 22 OF THE CODE)

To THE DEPARTMENT OF MINES,  
Charleston, W. Va.

Webster Myers (Price Gas Company)

Coal Operator

Name of Well Operator

1614 7th ave Huntington, W.Va. 25703

Address

Complete Address

October 5, 1970

Coal Owner

Date

WELL TO BE ABANDONED

Union

District

Address

Wayne

County

Lease or Property Owner

Well No. one

Address

F.H. Bailey

Farm

Inspector to be notified

*Ohlen Jones*

City

*Peytona*

Telephone

*25154*  
*836-5469*

*W. Va.*

*To be notified 24 hrs. in advance of plugging*  
Gentlemen:—

The undersigned well operator is about to abandon the above described well and will commence

the work of plugging and abandoning said well on the date inspector is notified (which date shall not be less than five days after the day on which this notice so mailed is received, or in due course should be received by the Department of Mines).

This notice is given you in order that your respective representatives may be present at the plugging and filling of said well. You are further notified that whether you are represented or not represented the undersigned will proceed on that date, or shortly thereafter, to plug and fill said well in the manner required by Section 10, Article 4, Chapter 22 of the Code and given in detail on the reverse side of this notice, in "Work Order."

This notice is being mailed by registered mail to each of you at the above addresses on the above date.

Very truly yours,

*Webster Myers*  
Webster Myers (Price Gas Company)

Well Operator

NOTE: Upon the abandonment of any well drilled prior to June 1, 1929, a plat prepared by a registered engineer, shall be filed with THREE COPIES OF APPLICATION, (OG-9) AND "WORK ORDER" AND TWO COPIES OF THE WELL RECORD, (OG-10). The map must show the district and county in which the tract of land is located, the name and acreage of same, the name or names of the owners and names of adjacent tracts and the location of the well to be abandoned, determined by survey with the courses and distances of such well from two permanent points or landmarks on said tract.

08/25/2023

NOTE: In case plugging is not commenced within four months from the date of permit, same shall expire and be of no further force or effect.

NOTE: PERMIT IS NOT TRANSFERABLE.

*Way-1303-P*

Permit Number

STATE OF WEST VIRGINIA  
DEPARTMENT OF MINES  
OIL AND GAS DIVISION

RECEIVED

FEB 4 1971

AFFIDAVIT OF PLUGGING AND FILLING WELL  
OIL & GAS DIVISION  
DEPT. OF MINES

AFFIDAVIT SHOULD BE MADE IN TRIPLICATE, ONE COPY MAILED TO THE DEPARTMENT, ONE COPY TO BE RETAINED BY THE WELL OPERATOR AND THE THIRD COPY (AND EXTRA COPIES IF REQUIRED) SHOULD BE MAILED TO EACH COAL OPERATOR AT THEIR RESPECTIVE ADDRESSES.

Webster Myers (Price Gas Co.)

COAL OPERATOR OR OWNER: \_\_\_\_\_  
NAME OF WELL OPERATOR: \_\_\_\_\_  
ADDRESS: 1614 7th Ave Huntington, W.Va. 25703  
COMPLETE ADDRESS: \_\_\_\_\_  
COAL OPERATOR OR OWNER: \_\_\_\_\_  
WELL AND LOCATION: 1/26/71 19  
ADDRESS: Union District  
LEASE OR PROPERTY OWNER: Wayne County  
ADDRESS: \_\_\_\_\_  
Well No. One  
F.H. B ailey Farm

STATE INSPECTOR SUPERVISING PLUGGING: Ohlen Jones

AFFIDAVIT

STATE OF WEST VIRGINIA, }  
County of Cabell } ss:

Willard Franklin and Windell Wallace  
being first duly sworn according to law depose and say that they are experienced in the work of plugging and filling oil and gas wells and were employed by Self, well operator, and participated in the work of plugging and filling the above well, that said work was commenced on the 5 day of Oct, 19 70, and that the well was plugged and filled in the following manner:

SAND OR ZONE RECORD	FILLING MATERIAL	PLUGS USED	CASING	
			CSG PULLED	CSG LEFT IN
FORMATION	Pulled 3840' of 3" Tubing	SIZE & KIND		
hole was full of aguagel that was on outside of tubing up to 3180-				
3180 to 3170 cement	3170 to 3160. Pulled 5" Casing 2950'.			
with cavings to 1260. Bridge 1260 to 1250. Cement 1250 to 1240'				
clay 1240 to 1140' Bridge hole at 355' Stone 355 to 345'				
335' filled with mud and clay to 310' Pulled 10" Casing 323'-				
at 100' Stone 100 to 95' Cement 95 to 85'.				
3' to about surface. Makrings on top of cement above surface. F.H. <del>XXXXXX</del>				
Bailey Well No. 1 Abn. 1/9/71.				
COAL SEAMS			DESCRIPTION OF MONUMENT	
(NAME)			Cement surface to 2' above	
(NAME)			marking on top of monument	
(NAME)			F.H. Bailey well No. 1 Abn.	
(NAME)			1/9/71.	

and that the work of plugging and filling said well was completed on the 9th day of January, 19 71

And further deponents saith not.

Sworn to and subscribed before me this 29th day of January, 19 71.

Willard Franklin  
Windell Wallace  
Charles Coleman  
Notary Public.

08/25/2023

My commission expires: Nov. 4, 1979

Permit No. Way 1303 P



STATE OF WEST VIRGINIA  
DEPARTMENT OF MINES  
OIL AND GAS DIVISION

INSPECTOR'S WELL REPORT

Permit No. Way-1303 P.

Oil or Gas Well \_\_\_\_\_  
(KIND)

		CASING AND TUBING	USED IN DRILLING	LEFT IN WELL	PACKERS
Company	<u>Wesley M. Myers</u>				
Address	<u>Huntington, W. Va.</u>	Size			
Farm	<u>F. H. Bailey</u>	16			Kind of Packer
Well No.	<u>1</u>	13			
District	<u>Union</u> County <u>Wayne</u>	10			Size of
Drilling commenced		8 1/4			
Drilling completed	Total depth	6 5/8			Depth set
Date shot	Depth of shot	5 3/16			
Initial open flow	/10ths Water in Inch	3			Perf. top
Open flow after tubing	/10ths Merc. in Inch	2			Perf. bottom
Volume	Cu. Ft.	Liners Used			Perf. top
Rock pressure	lbs. hrs.				Perf. bottom
Oil	bbls., 1st 24 hrs.				
Fresh water	feet feet				
Salt water	feet feet				

CASING CEMENTED \_\_\_\_\_ SIZE \_\_\_\_\_ No. FT. \_\_\_\_\_ Date \_\_\_\_\_

NAME OF SERVICE COMPANY \_\_\_\_\_

COAL WAS ENCOUNTERED AT \_\_\_\_\_ FEET \_\_\_\_\_ INCHES

\_\_\_\_\_ FEET \_\_\_\_\_ INCHES FEET \_\_\_\_\_ INCHES

\_\_\_\_\_ FEET \_\_\_\_\_ INCHES FEET \_\_\_\_\_ INCHES

Drillers' Names \_\_\_\_\_

Remarks: Final inspection made for bond release

RECEIVED

BOND CANCELLED

RETURNED TO WELL OPERATOR AND/OR PRINCIPAL MAR 15 1971

3-11-71 1971 DATE

OIL & GAS DIVISION  
DEPT. OF MINES

K. E. Butcher  
DISTRICT SUPERVISOR

08/25/2023

STATE OF WEST VIRGINIA  
 DEPARTMENT OF MINES  
 OIL AND GAS DIVISION  
**INSPECTOR'S PLUGGING REPORT**

Permit No. \_\_\_\_\_ Well No. \_\_\_\_\_

COMPANY \_\_\_\_\_ ADDRESS \_\_\_\_\_

FARM \_\_\_\_\_ DISTRICT \_\_\_\_\_ COUNTY \_\_\_\_\_

Filling Material Used \_\_\_\_\_

Liner	Location	Amount	Packer	Location		
PLUGS USED AND DEPTH PLACED			BRIDGES	CASING AND TUBING		
CEMENT-THICKNESS	WOOD-SIZE	LEAD	CONSTRUCTION-LOCATION	RECOVERED	SIZE	LOST

Drillers' Names \_\_\_\_\_

Remarks: \_\_\_\_\_

\_\_\_\_\_  
DATE I hereby certify I visited the above well on this date.

RECEIVED

DEPT. OF MINES  
 OIL & GAS DIVISION

DISTRICT NO. **08/25/2023**



**State of West Virginia**

Department of Mines  
Oil and Gas Division  
Charleston 5

March 15, 1971

**Webster Myers**  
Price Gas Company  
1614 7th. Avenue  
Huntington, W.Va. 25703

In Re: Permit No. WAY-1303-P  
Farm F. H. Bailey  
Well No. 1  
District Union  
County Wayne

Gentlemen:

The final inspection report for the well which is described above has been received in this office. Only the column checked below applies.

         The bond which is covered by the above permit number has been released under your Blanket Bond.

XXX Please return the enclosed cancelled bond to the Surety Company that executed said bond in your behalf, in order that they may give you credit on their records.

Very truly yours,


Deputy Director  
Oil & Gas Division

RLD/

Enclosure 1 Bond

08/25/2023



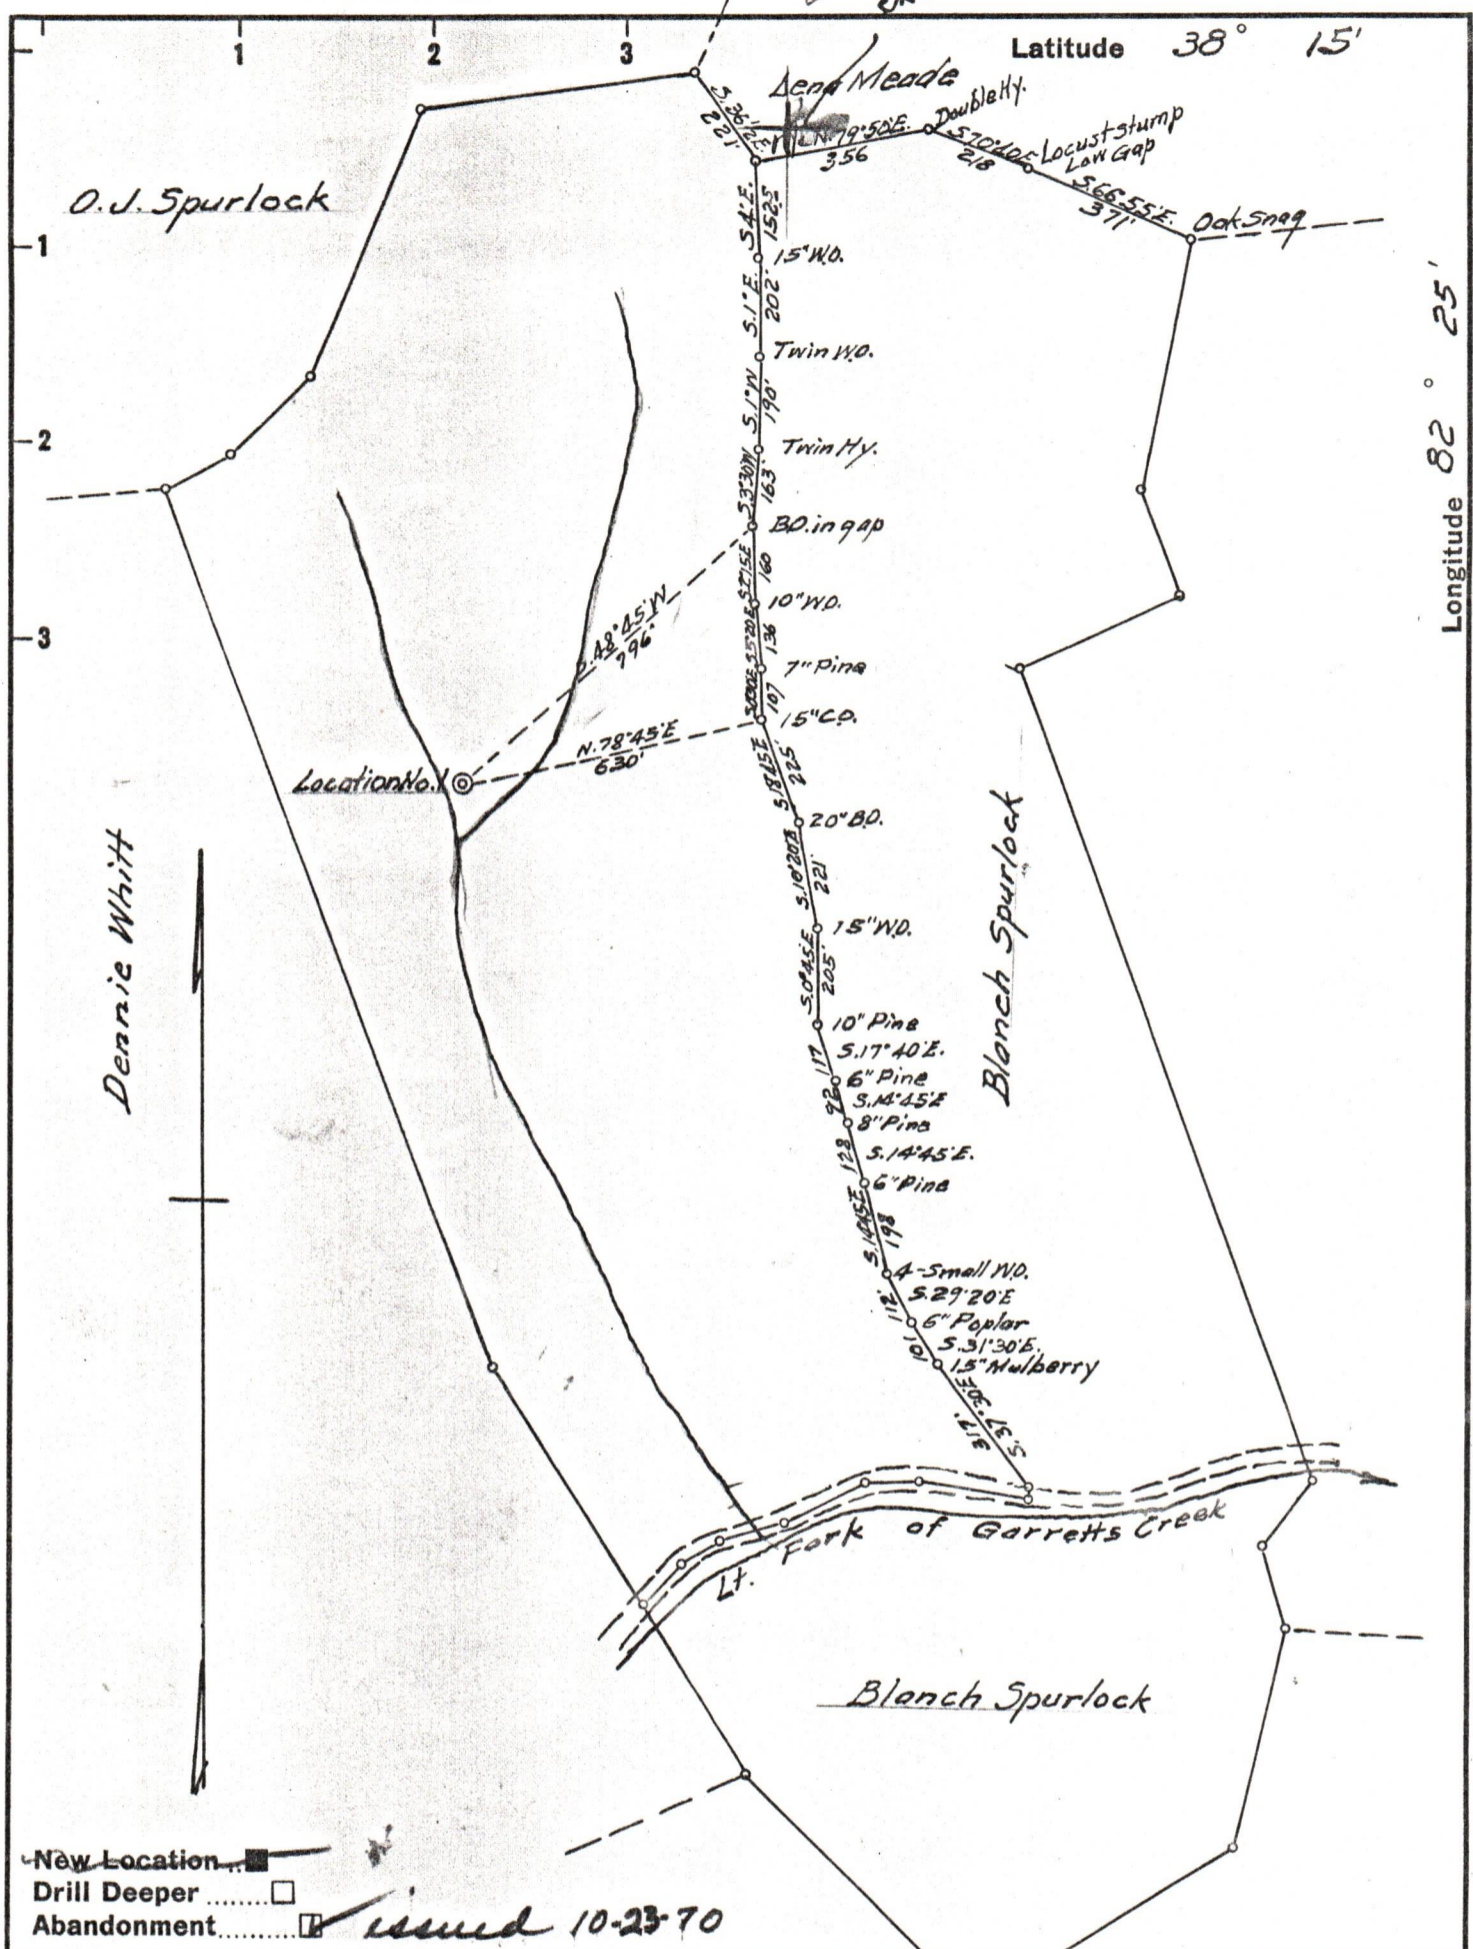

New Location  
 Drill Deeper  
 Abandonment  
 issued 10-23-70

Company	<b>WEBSTER MYERS (Price Gas Co.)</b>		
Address	<b>HUNTINGTON, W. VA., 25703</b>		
Farm	<b>GLENN A. STALEY</b>		
Tract	Acres	Lease No.	
Well (Farm) No.	<b>1</b>	Serial No.	
Elevation (Spirit Level)	<b>850 ±</b>		
Quadrangle	<b>WAYNE</b>		
County	<b>WAYNE</b>	District	<b>UNION</b>
Engineer	<b>J. E. GIVING</b>		
Engineer's Registration No.	<b>309</b>		
File No.	Drawing No.		
Date	<b>6-7-60</b>	Scale	<b>1" = 400'</b>

STATE OF WEST VIRGINIA  
 DEPARTMENT OF MINES  
 OIL AND GAS DIVISION  
 CHARLESTON

**WELL LOCATION MAP**  
 FILE NO. **WAY-1305-P**

+ Denotes location of well on United States Topographic Maps, scale 1 to 62,500, latitude and longitude lines being represented by border lines as shown.

- Denotes one inch spaces on border line of original tracing.