



STATE OF WEST VIRGINIA
DEPARTMENT OF MINES
OIL AND GAS DIVISION

NOTICE OF PROPOSED LOCATION OF OIL AND GAS WELL

To THE DEPARTMENT OF MINES,
Charleston, W. Va.

COAL OPERATOR OR COAL OWNER

ADDRESS

COAL OPERATOR OR COAL OWNER

ADDRESS

Robert Davis
OWNER OF MINERAL RIGHTS
336 W. Sandi Jr. Rd.
Springfield 9, Mass.

ADDRESS

Adkins Drilling Co.

NAME OF WELL OPERATOR
3303 Monel Park,
Huntington, W. Va.

COMPLETE ADDRESS

8 November, 1960

PROPOSED LOCATION

Butler District

Wayne County

Well No. 1 38° 15' 82° 30' 6. 875'

Robert Davis Farm

8 Acres

GENTLEMEN:

The undersigned well operator is entitled to drill upon the above named farm or tract of land for oil and gas, having fee title thereto, (or as the case may be) under grant or lease dated April 26, 1960, made by Robert Davis, to

~~Commonwealth Gas Corp.~~, and recorded on the 16 day of August 1960 Assigned to Adkins Drilling Co., in the office of the County Clerk for said County in Book ~~XXXXXXXXXX~~ page ~~XXXXXXXXXX~~ Oil & Gas Lease Records No. 61, Page 292

The enclosed plat was prepared by a competent engineer and shows the proposed location of a well to be drilled for oil and gas by the undersigned well operator on the farm and in the Magisterial District and County above named, determined by survey and courses and distances from two permanent points, or land marks.

The undersigned well operator is informed and believes there are no coal operators operating beds of coal beneath said farm or tract of land on which said well is located, or within 500 feet of the boundaries of the same, who have mapped their workings and filed their maps as required by law, excepting the coal operators or coal owners (if any) above named as addressees.

The above named coal operators or coal owners (if any) are notified that any objections they may desire to make to such proposed location, or which they are required to make by Section 3 of said Code, if the drilling of a well at said proposed location will cause a dangerous condition in or about their respective coal mines, must be received by, or filed with the Department of Mines within ten* days from the receipt of a copy of this notice and accompanying plat by said Department. Said coal operators are further notified that forms for use in making such objections will be furnished to them by the Department of Mines promptly on request and that all such objections must set forth as definitely as is reasonably possible the ground or grounds on which such objections are based and indicate the direction and distance the proposed location should be moved to overcome same.

(The next paragraph is to be completed only in Department's copy.)

Copies of this notice and the enclosed plat were mailed by registered mail, or delivered to the above named coal operators or coal owners at their above shown respective address _____ day _____ before, or on the same day with the mailing or delivery of this copy to the Department of Mines at Charleston, West Virginia.

Very truly yours,

Adkins Drilling Co.
3303 Monel Park

WELL OPERATOR
Huntington, W. Va.

CITY OR TOWN

STATE

08/25/2023



Address of Well Operator

*Section 3 If no such objections be filed or be found by the department of mines, within said period of ten days from the receipt of said notice and plat by the department of mines, to said proposed location, the department shall forthwith issue to the well operator a drilling permit reciting the filing of such plat, that no objections have been made by the coal operators to the location, or found thereto by the department, and that the same is approved and the well operator authorized to proceed to drill at said location.

WAY-1330

1330

PERMIT NUMBER



STATE OF WEST VIRGINIA
DEPARTMENT OF MINES
OF OIL AND GAS DIVISION

NOTICE OF PROPOSED LOCATION OF OIL AND GAS WELL

To The Department of Mines,
Charleston, W. Va.

Adkins Drilling Co.
3303 Monro Park
Huntington, W. Va.
8 November 1950
Wayne
Robert Davis

Robert Davis
Springfield, Mass.
8 November 1950

The undersigned well operator is entitled to drill upon the above named farm or tract of land for oil and gas, having the title thereto, (as in the case may be) under grant or lease dated April 26, 1950 to Robert Davis

and recorded on the 15 day of August 1950 in the office of the County Clerk for said County in Commonwealth Gas Corp. of Adkins Drilling Co.

The enclosed plat was prepared by a competent engineer and shows the proposed location of a well to be drilled for oil and gas by the undersigned well operator on the farm and in the Mineral District and County above named, determined by survey and courses and distances from two permanent points, or land marks.

The undersigned well operator is informed and believes that no coal operators operating beds of coal beneath said farm or tract of land on which said well is located, or within 500 feet of the boundary of the same, who have mapped their workings and filed their maps as required by law, occupying the coal operators or coal owners (if any) above named as addressees.

The above named coal operators or coal owners (if any) are notified that any objections they may desire to make to such proposed location, or which they are required to make by Section 3 of said Code, if the drilling of a well at said proposed location will cause a dangerous condition in or about their respective coal mines, must be received by or filed with the Department of Mines within ten days from the receipt of a copy of this notice and accompanying plat by said Department. Said coal operators are further notified that forms for use in making such objections will be furnished to them by the Department of Mines promptly on request and that all such objections must set forth as definitely as is reasonably possible the ground or grounds on which such objections are based and indicate the direction and distance the proposed location should be moved to overcome same.

(The next paragraph is to be completed only in Department's copy.)

Copies of this notice and the enclosed plat were mailed by registered mail, or delivered to the above named coal operators or coal owners at their above shown respective addresses day before or on the same day with the mailing or delivery of this copy to the Department of Mines at Charleston, West Virginia.

Very truly yours,

Adkins Drilling Co.
3303 Monro Park
Huntington, W. Va.



08/25/2023

*Section 3. If no such objections be filed or be found by the Department of Mines within said period of ten days from the receipt of said notice and plat by the Department of Mines, to said proposed location, the permit must shall forthwith issue to the well operator a drilling permit vesting the title of such plat, that no objections have been made by the coal operators to the location or found thereby by the Department, and that the same is approved and the well operator authorized to proceed to drill at said location.

Permit Number

November 21, 1960

Adkins Drilling Company
3303 Monel Park
Huntington, West Virginia

Att: Mr. Ohlen Adkins

Dear Sirs:

Enclosed is Permit WAY-1330 for drilling Well No. 1
on Robert Davis Farm, Butler District, Wayne County.

Please post one copy of permit at the well site and
send us two copies of the well record when drilling is completed.

Please note the enclosed directive on casing of wells.

Very truly yours,

CRAWFORD L. WILSON
Director
DEPARTMENT OF MINES

Assistant Director
OIL AND GAS DIVISION

MG/m
enclosures
cc Mr. James W. Pack, Inspector

Mr. R. C. Tucker, Assistant
State Geologist

08/25/2023

Formation	Color	Hard or Soft	Top ¹²	Bottom	Oil, Gas or Water	Depth Found	Remarks
W - Lime shell			1157	1171			
Slate 7 shells			1171	1212			
Sand			1212	1225			
Slate			1225	1228			
Sand			1228	1236			
Slate			1236	1246			
Hard Sand			1246	1330			
Big Lime			1330	1403			
Injun Sand			1403	1570			
Slate			1570	1582			
Packer shell			1582	1586			
Slate 7 shells			1586	2000			
Coffee shale			2000	2020			
Berea Grit			2020	2045			
Total Depth				2045			

08/25/2023

Date 7/8/61, 19__
 APPROVED Adkins Drilling Co., Owner
 By Charles Adkins, Partner
 (Title)



STATE OF WEST VIRGINIA
DEPARTMENT OF MINES
OIL AND GAS DIVISION 12

Quadrangle Louisa

Permit No. WAY - 1330

WELL RECORD

Oil or Gas Well Gas

Company Adkins Drilling Co.,
Address 3303 Monel Park, Huntington, W. Va.
Farm Robert Davis Acres 8
Location (waters) Elijah's Creek
Well No. #1 Elev. 875'
District Butler County Wayne
The surface of tract is owned in fee by Same
Address _____
Mineral rights are owned by Same
Address _____

Drilling commenced Nov. 26, 1960
Drilling completed April 15, 1961
Date Shot 4/6/61 From 2020 To 2045
With 2050 Powder

Open Flow 9/10ths Water in _____ Inch
2/10ths Merc. in _____ Inch
Volume 127 thousand Cu. Ft.
Rock Pressure 500 lbs lbs. 48 hrs.
Oil _____ bbls., 1st 24 hrs.
WELL ACIDIZED _____
WELL FRACTURED _____

Casing and Tubing	Used in Drilling	Left in Well	Packers
Size			Kind of Packer
16			
13			
10	19ft.	19ft.	Size of
8 1/4	157 ft.	157 ft.	
x 7" 6/8	1100	pulled	Depth set
5 3/16	1590	1590	
3			Perf. top
2 tubing	2045	2045	Perf. bottom
Liners Used	40 ft. 7 inches		Perf. top
		40 ft 7 1/2"	Perf. bottom

CASING CEMENTED	SIZE	No. Ft.	Date
COAL WAS ENCOUNTERED AT		FEET	INCHES
		FEET	INCHES
		FEET	INCHES

RESULT AFTER TREATMENT _____

ROCK PRESSURE AFTER TREATMENT _____

Fresh Water _____ Feet Salt Water _____ Feet

Formation	Color	Hard or Soft	Top	Bottom	Oil, Gas or Water	Depth	Remarks
Surface			0	10			
Slate			10	35			
Red Rock			35	42			
Slate			42	207			Water at 140 - 3 bbls per hr.
Red Rock			207	215			
Slate			215	310			
Sand			310	385			
Slate			385	400			
Sand			400	435			
Slate			435	450			
Sand			450	495			
Slate			495	540			
Sand			540	610			
Slate			610	685			
Sand			685	730			
Slate			730	770			
Sand			770	790			
Slate			790	805			Hole full water at 1015
Sand			805	830			
Slate			830	837			
Sand			837	855			
Slate			855	945			
Broken Sand			945	955			
Slate			955	975			
Salt Sand			975	1085			
Lime Shell			1085	1100			
Sand			1100	1135			Water sand at 1100 ft. 1 bailer per 1 1/2 hour.
Slate			1135	1142			
B - Lime shell			1142	1157			



08/25/2023

STATE OF WEST VIRGINIA
DEPARTMENT OF MINES
OIL AND GAS DIVISION

INSPECTOR'S WELL REPORT

Permit No. WAY-1330


Oil or Gas Well Gas
(KIND)

		CASING AND TUBING	USED IN DRILLING	LEFT IN WELL	PACKERS
Company	<u>Adkins Drilling Company</u>				
Address	<u>3303 Monel Park Huntington, W. Va.</u>	Size			Kind of Packer
Farm	<u>Robert Davis</u>	16			
Well No.	<u>1</u>	13			
District	<u>Butler</u> County <u>Wayne</u>	10	<u>19'</u>		Size of
Drilling commenced	<u>11-26-60</u>	8 1/4	<u>157'</u>		
Drilling completed	Total depth	6 5/8	<u>1100'</u>		Depth set
Date shot	Depth of shot	5 3/16			
Initial open flow	/10ths Water in Inch	3			Perf. top
Open flow after tubing	/10ths Merc. in Inch	2			Perf. bottom
Volume	Cu. Ft.	Liners Used			Perf. top
Rock pressure	lbs. hrs.				Perf. bottom
Oil	bbls., 1st 24 hrs.	CASING CEMENTED _____ SIZE _____ No. FT. _____ Date _____			
Fresh water	feet	COAL WAS ENCOUNTERED AT _____ FEET _____ INCHES			
Salt water	feet	_____ FEET _____ INCHES _____ FEET _____ INCHES			
		_____ FEET _____ INCHES _____ FEET _____ INCHES			

Drillers' Names Randal Davis


Dessie Adkins

Remarks: Salt Sand 975'-1100'; shut down for 5" casing.

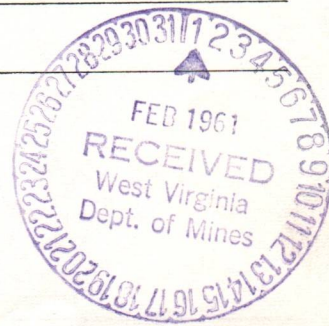

1-24-61
DATE

J.W. Pack
DISTRICT WELL INSPECTOR
08/25/2023

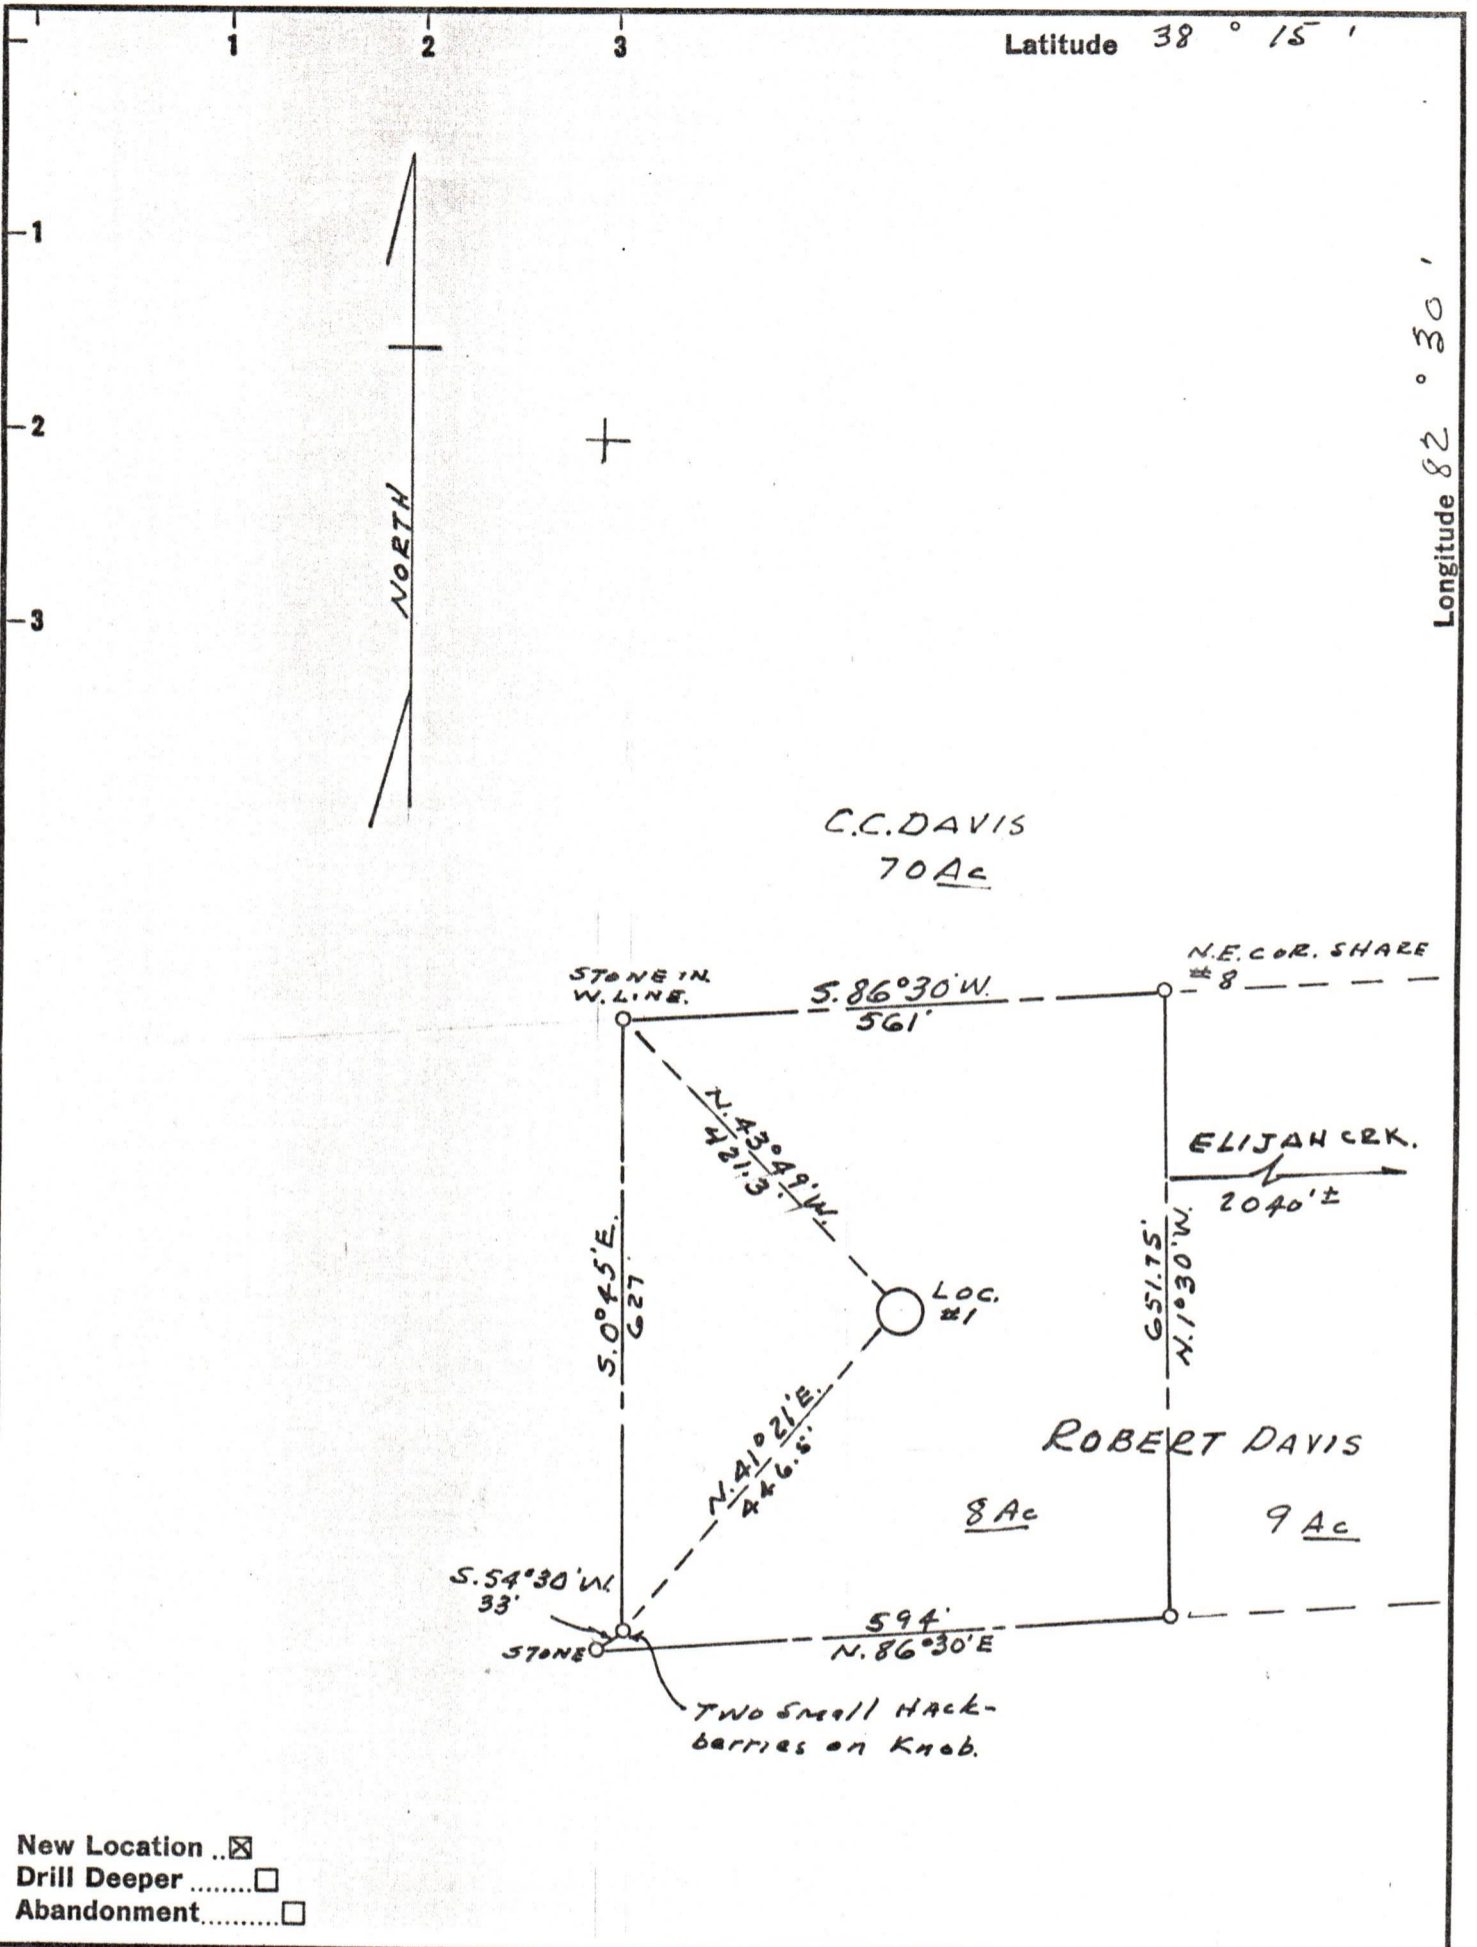

New Location ..
 Drill Deeper
 Abandonment.....

Company ADKINS DRILLING Co.
 Address 3303 MONEL PARK, HUNTINGTON, W.VA
 Farm ROBERT DAVIS
 Tract _____ Acres 8 Lease No. _____
 Well (Farm) No. 1 Serial No. _____
 Elevation (Spirit Level) 875
 Quadrangle LOUISA
 County WAYNE District BUTLER
 Engineer L. E. Harrison
 Engineer's Registration No. 777
 File No. _____ Drawing No. _____
 Date 8 NOV. 1960 Scale 1" = 200'

STATE OF WEST VIRGINIA
 DEPARTMENT OF MINES
 OIL AND GAS DIVISION
 CHARLESTON

WELL LOCATION MAP

FILE NO. WAY-1330

08/25/2023

+ Denotes location of well on United States Topographic Maps, scale 1 to 62,500, latitude and longitude lines being represented by border lines as shown.
 - Denotes one inch spaces on border line of original tracing.