



STATE OF WEST VIRGINIA
DEPARTMENT OF MINES
OIL AND GAS DIVISION

NOTICE OF PROPOSED LOCATION OF OIL AND GAS WELL

To THE DEPARTMENT OF MINES,
Charleston, W. Va.

<p style="text-align: center;">COAL OPERATOR OR COAL OWNER</p>	<p style="text-align: center;">United Fuel Gas Company</p> <p style="text-align: center;">NAME OF WELL OPERATOR</p>
<p style="text-align: center;">ADDRESS</p>	<p style="text-align: center;">Charleston, W. Va.</p> <p style="text-align: center;">COMPLETE ADDRESS</p>
<p style="text-align: center;">COAL OPERATOR OR COAL OWNER</p>	<p style="text-align: center;">January 6, _____, 1961</p> <p style="text-align: center;">PROPOSED LOCATION</p>
<p style="text-align: center;">ADDRESS</p>	<p style="text-align: center;">Lincoln _____ District</p>
<p style="text-align: center;">United Fuel Gas Co.</p> <p style="text-align: center;">OWNER OF MINERAL RIGHTS</p>	<p style="text-align: center;">Wayne _____ County</p>
<p style="text-align: center;">Charleston, W. Va.</p> <p style="text-align: center;">ADDRESS</p>	<p style="text-align: center;">Well No. _____</p> <p style="text-align: center;">United Fuel Gas Co. Min. Tr. #2 Farm</p> <p style="text-align: center;">10,022.60 Acres</p>

GENTLEMEN:

The undersigned well operator is entitled to drill upon the above named farm or tract of land for oil and gas, having fee title thereto, (or as the case may be) under grant or lease dated _____ December 26, 1946, made by _____ Huntington Development & Gas Co., to _____ United Fuel Gas Co., and recorded on the 27th day of _____ December, 1946, in the office of the County Clerk for said County in Book 234, page 318.

The enclosed plat was prepared by a competent engineer and shows the proposed location of a well to be drilled for oil and gas by the undersigned well operator on the farm and in the Magisterial District and County above named, determined by survey and courses and distances from two permanent points, or land marks.

The undersigned well operator is informed and believes there are no coal operators operating beds of coal beneath said farm or tract of land on which said well is located, or within 500 feet of the boundaries of the same, who have mapped their workings and filed their maps as required by law, excepting the coal operators or coal owners (if any) above named as addressees.

The above named coal operators or coal owners (if any) are notified that any objections they may desire to make to such proposed location, or which they are required to make by Section 3 of said Code, if the drilling of a well at said proposed location will cause a dangerous condition in or about their respective coal mines, must be received by, or filed with the Department of Mines within ten* days from the receipt of a copy of this notice and accompanying plat by said Department. Said coal operators are further notified that forms for use in making such objections will be furnished to them by the Department of Mines promptly on request and that all such objections must set forth as definitely as is reasonably possible the ground or grounds on which such objections are based and indicate the direction and distance the proposed location should be moved to overcome same.

(The next paragraph is to be completed only in Department's copy.)

Copies of this notice and the enclosed plat were mailed by registered mail, or delivered to the above named coal operators or coal owners at their above shown respective address _____ day _____ before, or on the same day with the mailing or delivery of this copy to the Department of Mines at Charleston, West Virginia.

Very truly yours,



Address of Well Operator }

UNITED FUEL GAS COMPANY

WELL OPERATOR

P. O. Box 1273

STREET

Charleston 25

CITY OR TOWN

West Virginia

STATE

08/25/2023

*Section 3 If no such objections be filed or be found by the department of mines, within said period of ten days from the receipt of said notice and plat by the department of mines, to said proposed location, the department shall forthwith issue to the well operator a drilling permit reciting the filing of such plat, that no objections have been made by the coal operators to the location, or found thereto by the department, and that the same is approved and the well operator authorized to proceed to drill at said location.

1340

WAY-1340 PERMIT NUMBER

January 19, 1961

United Fuel Gas Company
P. O. Box 1273
Charleston, West Virginia

Att: Mr. Bernard Moon

Dear Sirs:

Enclosed is permit WAY-1340 for drilling
Well No. 9028 on United Fuel Gas Company Mineral Tract #2,
Lincoln District, Wayne County.

Very truly yours,

CRAWFORD L. WILSON
Director
DEPARTMENT OF MINES

Assistant Director
OIL AND GAS DIVISION

MG/m

enclosures
cc Mr. James W. Pack, Inspector

Mr. R. C. Tucker, Assistant
State Geologist

08/25/2023



STATE OF WEST VIRGINIA
DEPARTMENT OF MINES
OIL AND GAS DIVISION

Quadrangle Wayne
Permit No. WAY-1340

WELL RECORD

Oil or Gas Well Gas
(KIND)

Company United Fuel Gas Company
Address P. O. Box 1273; Charleston 25, W. Va.
Farm United Fuel Gas Co. Min. Tr. #2 Acres 1,022.6
Location (waters) West Fork of 12-Pole
Well No. 9028 Elev. 779.94
District Lincoln County Wayne
The surface of tract is owned in fee by _____
Address _____
Mineral rights are owned by United Fuel Gas Co.
Address Charleston, W. Va.
Drilling commenced 2-7-61
Drilling completed 3-5-61
Date Shot _____ From _____ To _____
With _____
Open Flow _____ /10ths Water in _____ Inch
_____ /10ths Merc. in _____ Inch
Volume 502,000 Cu. Ft.
Rock Pressure 372 lbs. 48 hrs.
Oil _____ bbls., 1st 24 hrs.
WELL ACIDIZED _____
WELL FRACTURED 3-21-61

Casing and Tubing	Used in Drilling	Left in Well	Packers
Size			Kind of Packer _____
16			Guide Shoe
13			Size of _____
10 3/4		31'	3-1/2"
8 5/8		299;	Depth set _____
6 7/8	1117'	None	Perf. top _____
5 3/16		1390'	Perf. bottom _____
3 1/2"			Perf. top _____
2			Perf. bottom _____
Liners Used			

CASING CEMENTED _____ SIZE _____ No. Ft. _____ Date _____
COAL WAS ENCOUNTERED AT 100 FEET 24 INCHES
_____ FEET _____ INCHES FEET _____ INCHES
_____ FEET _____ INCHES FEET _____ INCHES

RESULT AFTER TREATMENT 420 bbl. water & 31,500# Sand
ROCK PRESSURE AFTER TREATMENT _____
Fresh Water 102' Feet 670' Salt Water _____ Feet

Formation	Color	Hard or Soft	Top	Bottom	Oil, Gas or Water	Depth	Remarks
Surface			0	30			
Sand			30	95			
Slate			95	100			
Coal			100	102			
Slate			102	150	Water at 102' - Hole Full		
Sand			150	190			
Slate & Shells			190	330			
Sand			330	395			
Slate			395	425			
Sand			425	445			
Slate			445	480			
Sand			480	510			
Slate			510	570			
Sand			570	860	Water at 670' - Hole full		
Slate			860	875			
Sand			875	980			
Slate & Shells			980	1030			
Sand			1030	1060			
Black Lime			1060	1073			
Slate			1073	1076			
Big Lime			1076	1260	Show of Gas at 1200'		
Sand			1260	1360	Show of Gas & Oil at 1243'		
Slate & Shells			1360	1830			
Coffee Shale			1830	1845			
Berea Grit			1845	1910			
Slate			1910	1967			
Total Depth			1967'				
Plugged back to			1382'	With Aquagel			



PROPOSED MANNER OF PLUGGING AND FILLING WELL

(REQUIRED BY RULES AND REGULATIONS)

WEST VIRGINIA DEPARTMENT OF MINES

OIL AND GAS DIVISION

WORK ORDER

Partially

Well to be plugged and filled as follows:

Original Total Depth	1982'
Aquagei	1982' - 1382'
New Total Depth	1382'

To the Department of Mines
Coal Owner or Operator,
Lease or Property Owner.

Gentlemen:

This "work order" is submitted for your approval and concurrence and unless notified of your disapproval or non-concurrence, the undersigned will proceed with the plugging and filling of said well in the above described manner on the date inspector is notified after permit is issued.

Very truly yours,

UNITED FUEL GAS COMPANY

Well Operator

No objections have been filed by the coal owner or coal operator, or any available adjacent lease or property owners or interposed by the Department of Mines to the manner herein described for the plugging and filling of the well above mentioned. Therefore, the same is hereby approved.

6th. day of APRIL, 1961.

DEPARTMENT OF MINES
Oil and Gas Division

By: M. E. Gissick
ASSISTANT DIRECTOR - OIL AND GAS DIVISION

NOTE: This "work order" shall be filed in triplicate, one copy for the files of the Department of Mines; one to be approved or corrected and returned to the well operator as his authority for plugging said well; and one for the well inspector.



STATE OF WEST VIRGINIA
DEPARTMENT OF MINES
OIL AND GAS DIVISION
PARTIALLY
NOTICE OF INTENTION TO/PLUG AND ABANDON WELL

(REQUIRED BY SECTION 9, ARTICLE 4, CHAPTER 22 OF THE CODE)

To THE DEPARTMENT OF MINES,
Charleston, W. Va.

Coal Operator	United Fuel Gas Company
Address	Name of Well Operator P. O. Box 1273 Charleston 25, W. Va.
Coal Owner	Complete Address March 31, 1961
Address	Date WELL TO BE ABANDONED
United Fuel Gas Company Lease or Property Owner	Lincoln District Wayne County
Charleston, W. Va. Address	Well No. 9028 United Fuel Gas Co. Min. Tr. #2 Farm

Inspector to be notified not yet appointed. Telephone Number _____

Gentlemen:—

The undersigned well operator is about to abandon the above described well and will commence

the work of plugging and abandoning said well on the date inspector is notified (which date shall not be less than five days after the day on which this notice so mailed is received, or in due course should be received by the Department of Mines).


This notice is given you in order that your respective representatives may be present at the plugging and filling of said well. You are further notified that whether you are represented or not represented the undersigned will proceed on that date, or shortly thereafter, to plug and fill said well in the manner required by Section 10, Article 4, Chapter 22 of the Code and given in detail on the reverse side of this notice, in "Work Order."

This notice is being mailed by registered mail to each of you at the above addresses on the above date.

Very truly yours,

UNITED FUEL GAS COMPANY

Well Operator

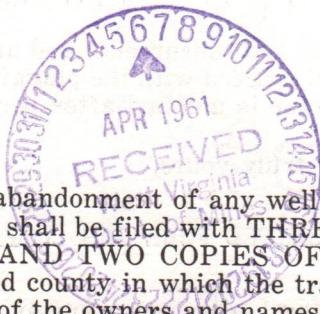

NOTE: Upon the abandonment of any well drilled prior to June 1, 1929, a plat prepared by a registered engineer, shall be filed with THREE COPIES OF APPLICATION, (OG-9) AND "WORK ORDER" AND TWO COPIES OF THE WELL RECORD, (OG-10). The map must show the district and county in which the tract of land is located, the name and acreage of same, the name or names of the owners and names of adjacent tracts and the location of the well to be abandoned, determined by survey with the courses and distances of such well from two permanent points or landmarks on said tract.

08/25/2023

NOTE: In case plugging is not commenced within four months from the date of permit, same shall expire and be of no further force or effect.

NOTE: PERMIT IS NOT TRANSFERABLE.

WAY-1340

Permit Number

STATE OF WEST VIRGINIA
DEPARTMENT OF MINES
OIL AND GAS DIVISION

- PARTIAL -

AFFIDAVIT OF PLUGGING AND FILLING WELL

AFFIDAVIT SHOULD BE MADE IN TRIPLICATE, ONE COPY MAILED TO THE DEPARTMENT, ONE COPY TO BE RETAINED BY THE WELL OPERATOR AND THE THIRD COPY (AND EXTRA COPIES IF REQUIRED) SHOULD BE MAILED TO EACH COAL OPERATOR AT THEIR RESPECTIVE ADDRESSES.

COAL OPERATOR OR OWNER	United Fuel Gas Company
ADDRESS	P.O. Box 1273- Charleston, W. Va.
COAL OPERATOR OR OWNER	March 28, 19 61
ADDRESS	Lincoln District
LEASE OR PROPERTY OWNER	Wayne County
ADDRESS	Well No. 9028
	United Fuel Gas Co. Min. Tr. #2 Farm

STATE INSPECTOR SUPERVISING PLUGGING.....

AFFIDAVIT

STATE OF WEST VIRGINIA,

County of Lincoln

ss:

CLAYBORN HAYES

and LEONARD SEXTON

being first duly sworn according to law depose and say that they are experienced in the work of plugging and filling oil and gas wells and were employed by RAY BROTHERS DRILLING COMPANY, well operator, and participated in the work of plugging and filling the above well, that said work was commenced on the 8th. day of March, 19 61, and that the well was plugged and filled in the following manner:

SAND OR ZONE RECORD	FILLING MATERIAL	PLUGS USED	CASING	
			CSG PULLED	CSG LEFT IN
FORMATION	Original Depth 1982'	SIZE & KIND		
	Aquagel 1982' - 1382'			
	New Total Depth 1382'			
COAL SEAMS		DESCRIPTION OF MONUMENT		
(NAME)				
(NAME)				
(NAME)				
(NAME)				



and that the work of plugging and filling said well was completed on the 8th. day of March, 19 61.

And further deponents saith not.

Leonard Sexton
Clayborn Hayes 08/25/2023

Sworn to and subscribed before me this 6th day of April, 19 61.

Stanford L. Bennett
Notary Public.

My commission expires: April 9, 1963

Permit No. WAY-1340-PP

DEPARTMENT OF COMMERCE
BUREAU OF ECONOMIC ANALYSIS

ARRIVAL OF HULLS AND TUBS

UNITED FUEL GAS COMPANY

P.O. Box 1273 - Charleston, W. Va.

March 28, 1951

Lincoln

Wayne

1951

United Fuel Gas Co. Min. Tr. 1951

STATE OF WEST VIRGINIA

Lincoln

CLAYBORN HAYES

IRVING SIXTON

FAY PROGRESS BUILDING COMPANY


CI

March 28, 1951

Original Report	1951
Amended	1951 - 1951
New Total Report	1951

08/25/2023

WV-1310-PP

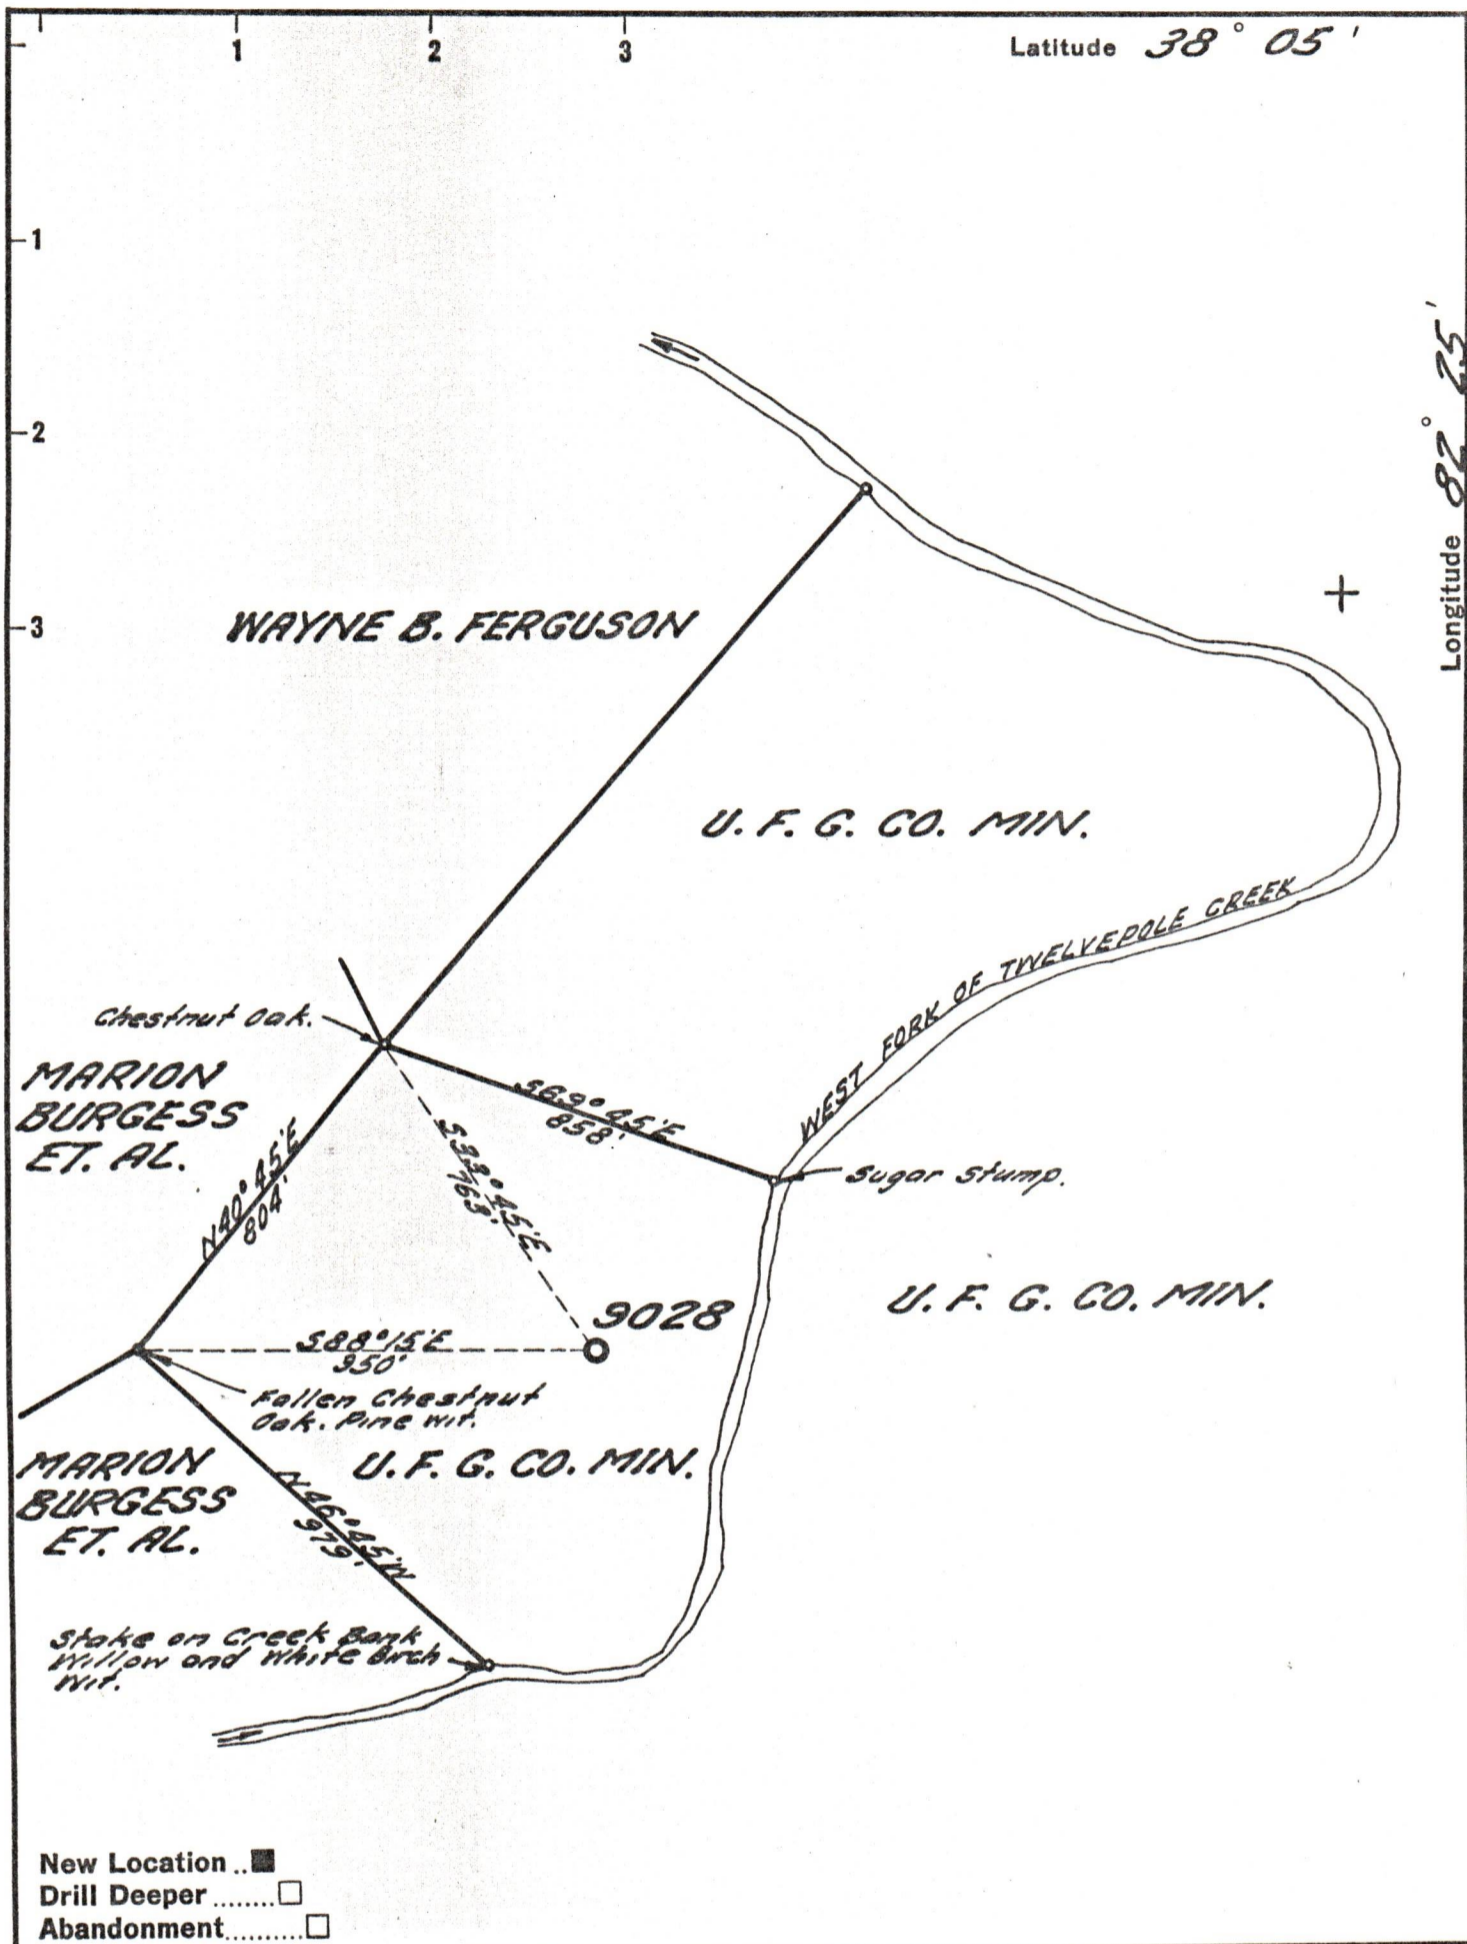

Company UNITED FUEL GAS CO.
 Address CHARLESTON, W. VA.
 Farm UNITED FUEL GAS CO. MIN.
 Tract 2 Acres 10.22 REF. Lease No. 24686
 Well (Farm) No. _____ Serial No. 9028
 Elevation (Spirit Level) 779.94'
 Quadrangle WAYNE
 County WAYNE District LINCOLN
 Engineer Seibert R. Howell
 Engineer's Registration No. 2529
 File No. 18-37 Drawing No. _____
 Date 10-12-60 Scale 1" = 400'

STATE OF WEST VIRGINIA
 DEPARTMENT OF MINES
 OIL AND GAS DIVISION
 CHARLESTON

WELL LOCATION MAP
 FILE NO. WAY-1346 08/25/2023

+ Denotes location of well on United States Topographic Maps, scale 1 to 62,500, latitude and longitude lines being represented by border lines as shown.

- Denotes one inch spaces on border line of original tracing.