



STATE OF WEST VIRGINIA
DEPARTMENT OF MINES
OIL AND GAS DIVISION

NOTICE OF PROPOSED LOCATION OF OIL AND GAS WELL

To THE DEPARTMENT OF MINES,
Charleston, W. Va.

Asa Boyes

Clifford Mills

~~COAL OPERATOR OR COAL OWNER~~ not operated

NAME OF WELL OPERATOR

Wayne, W. Va.

Wayne, W. Va.

ADDRESS

COMPLETE ADDRESS

Dec, 1st, 19 61

COAL OPERATOR OR COAL OWNER

PROPOSED LOCATION

Butler

District

ADDRESS

Wayne

County

Asa Boyes

OWNER OF MINERAL RIGHTS

Well No. F-1

~~Asa Boyes~~ Wayne, W. Va.

ADDRESS

Asa Boyes

Farm

GENTLEMEN:

The undersigned well operator is entitled to drill upon the above named farm or tract of land for oil and gas, having fee title thereto, (or as the case may be) under grant or lease dated 10/5/61

Assignment

, made by R. H. Adkins

Clifford Mills

, to

of November, 1961

, and recorded on the 2nd day

Book 10, page 96.

, in the office of the County Clerk for said County in

The enclosed plat was prepared by a competent engineer and shows the proposed location of a well to be drilled for oil and gas by the undersigned well operator on the farm and in the Magisterial District and County above named, determined by survey and courses and distances from two permanent points, or land marks.

The undersigned well operator is informed and believes there are no coal operators operating beds of coal beneath said farm or tract of land on which said well is located, or within 500 feet of the boundaries of the same, who have mapped their workings and filed their maps as required by law, excepting the coal operators or coal owners (if any) above named as addressees.

The above named coal operators or coal owners (if any) are notified that any objections they may desire to make to such proposed location, or which they are required to make by Section 3 of said Code, if the drilling of a well at said proposed location will cause a dangerous condition in or about their respective coal mines, must be received by, or filed with the Department of Mines within ten* days from the receipt of a copy of this notice and accompanying plat by said Department. Said coal operators are further notified that forms for use in making such objections will be furnished to them by the Department of Mines promptly on request and that all such objections must set forth as definitely as is reasonably possible the ground or grounds on which such objections are based and indicate the direction and distance the proposed location should be moved to overcome same.

(The next paragraph is to be completed only in Department's copy.)

Copies of this notice and the enclosed plat were mailed by registered mail, or delivered to the above named coal operators or coal owners at their above shown respective address _____ day _____ before, or on the same day with the mailing or delivery of this copy to the Department of Mines at Charleston, West Virginia.

Very truly yours,

Clifford Mills

WELL OPERATOR

Clifford Mills

STREET

Address of Well Operator }


Wayne

CITY OR TOWN

West Virginia.

STATE

10/27/2023

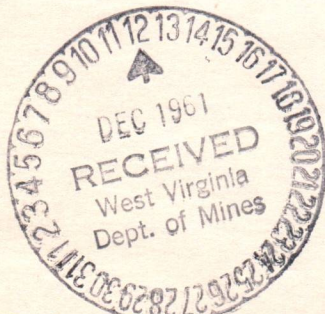

*Section 3 If no such objections be filed or be found by the department of mines, within said period of ten days from the receipt of said notice and plat by the department of mines, to said proposed location, the department shall forthwith issue to the well operator a drilling permit reciting the filing of such plat, that no objections have been made by the coal operators to the location, or found thereto by the department, and that the same is approved and the well operator authorized to proceed to drill at said location.

WAY-1391

PERMIT NUMBER

NOTICE OF RECONSTRUCTION OF OIL AND GAS LEASE

Clifford Mills

Ass Boyes

not operated

Wayne, W. Va.

Wayne, W. Va.

61

Dec, lat

Butler

Wayne

Ass Boyes

P-1

Ass Boyes

Wayne, W. Va.

10/25/01

R. H. Atkins

Assignment

Clifford Mills

and

November, 1961

10 98

Clifford Mills

Wayne

West Virginia

10/27/2023

STATE OF WEST VIRGINIA
DEPARTMENT OF MINES
OIL AND GAS DIVISION

WELL DRILLING PERMIT

Permit No. WAY-1391

DECEMBER 22, _____, 1961

TO MR. CLIFFORD MILLS
Well Operator

LOCATION OF WELL:

Street

BUTLER _____ DISTRICT

WAYNE, WEST VIRGINIA
City

WAYNE _____ COUNTY

WELL No. F-1 ELEVATION 750'

ASA BOYES _____ FARM

ACRES 40

The Department of Mines received your Notice and Plat of the Well described above on the 12th day of

DECEMBER _____, 1961, showing proposed location for drilling an oil or gas well.

Ten days having expired since the receipt of Notice and Plat and no objections having been made by the coal owners, coal operators, or the Department of Mines, the location is approved and permission is granted you to drill strictly in accordance with the several provisions of Chapter 22, Code of 1931, the Well to be numbered and located as above shown and more particularly as indicated on the Plat on file with this Department.

This Permit is assignable either by separate instrument, or incident to the transfer of title to the oil and gas, or of the right to drill therefor at said location, but no such assignment shall entitle the assignee to drill thereat until he shall have filed with the Department of Mines a certified, or sworn copy of the instrument assigning same, or as an incident to which such assignment was made.

In case the well is not commenced within four months from the above date, this Permit shall expire and be of no further force or effect.

LEONARD J. TIMMS
DIRECTOR Department of Mines

BY M. E. Gippich
ASSISTANT DIRECTOR - OIL AND GAS DIVISION

10/27/2023

STATE OF MISSISSIPPI
DEPARTMENT OF REVENUE
OFFICE OF THE COMMISSIONER

1964-1965

12

DECEMBER 22

MR. OLIVIERO KELLS

BUTLER

WAYNE

WAYNE, WEST VIRGINIA

1961

1-1

ASA ROYCE

1961

NO

10

DECEMBER

LEONARD J. HARRIS

ASSISTANT DIRECTOR - MISSISSIPPI DEPARTMENT OF REVENUE

10/27/2023



STATE OF WEST VIRGINIA
DEPARTMENT OF MINES
CHARLESTON

May 24, 1962
"Centennial '63"

A-10

C
O
P
Y

Mr. Clifford Mills
Wayne
West Virginia

Dear Mr. Mills:

Please send us two copies of the completion drilling record for Well No. F-1 on Asa Boyes Lease, Butler District, Wayne County - Permit WAY-1391.

Forms OG-10 are enclosed and we will appreciate the information within the next ten days.

Very truly yours,

M. E. Giffith
Assistant Director
OIL AND GAS DIVISION

MG/jb
enclosure

cc: Mr. Kenneth E. Butcher, Inspector



Not drilled
Mr. Mills wants this permit cancelled.



STATE OF WEST VIRGINIA
DEPARTMENT OF MINES
CHARLESTON

May 24, 1962
"Centennial '62"

7-10

C
O
P
Y

Mr. Clifford Mills
Wayne
West Virginia

Dear Mr. Mills:

Please send us two copies of the completion
drilling record for Well No. F-1 on Asa Boyes Lease,
Butler District, Wayne County - Permit WAY-1391.

Forms OG-10 are enclosed and we will appreciate the information within the next ten days.

Very truly yours,

M. E. Riffert
Assistant Director
OIL AND GAS DIVISION

enclosure

cc: Mr. Kenneth E. Butcher, Inspector



Mr. Mills wants this permit cancelled.

A-11

December 22, 1961

Mr. Clifford Mills
Wayne
West Virginia

Dear Mr. Mills:

Enclosed is Permit WAY-1391 for drilling Well
No. 1 on Asa Boyes Farm, Butler District, Wayne County.

Please post one copy of permit at the well site
and send us two copies of the well record when drilling
is completed.

Please refer to directive regarding casing of
oil and gas wells sent you previously.

Very truly yours,

Assistant Director
OIL AND GAS DIVISION

MG/d
enclosure

cc: Mr. Kenneth E. Butcher, Inspector

Mr. R. C. Tucker, Assistant
State Geologist

bc: Mr. C. E. Roberts, Deputy
Securities Commissioner

10/27/2023

B-3

Wayne - 1391

December 12, 1961

Mr. Clifford Mills
Wayne
West Virginia

Dear Mr. Mills:

We are returning your applications for your signature for the following wells:

<u>WELL NO.</u>	<u>FARM</u>	<u>DISTRICT</u>	<u>COUNTY</u>
F-1	J. H. Jude	Butler	Wayne
F-1	Asa Boyes	Butler	Wayne

Please return the signed applications as soon as possible.

Very truly yours,

Assistant Director
OIL AND GAS DIVISION

MG/jb

Enclosures - 2

38° 10'
82° 30' E. 750'
40 Acres

B-4

May 24, 1962
"Centennial '63"

Mr. Clifford Mills
Wayne
West Virginia

Dear Mr. Mills:

Please send us two copies of the completion drilling record for Well No. F-1 on Asa Boyes Lease, Butler District, Wayne County - Permit WAY-1391.

Forms OG-10 are enclosed and we will appreciate the information within the next ten days.

Very truly yours,

Assistant Director
OIL AND GAS DIVISION

MG/jb
enclosure

cc: Mr. Kenneth E. Butcher, Inspector

10/27/2023

B-7

CLIFFORD MILLS, Drilling Contractor

Wayne, W. Va.

Phone Number BR 2-3478

This well will not be
drilled

Clifford Mills

B-5

May 29, 1962
"Centennial '63"

Clifford Mills, Drilling Contractor
Wayne
West Virginia

Att: Mr. Clifford Mills

Dear Mr. Mills:

In compliance with your request received in this office today, we have cancelled Permit WAY-1391 issued December 22, 1961 for drilling Well No. F-1 on the Asa Boyes Farm, Butler District, Wayne County, West Virginia.


Very truly yours,

Assistant Director
OIL AND GAS DIVISION

NG/mc

cc: Mr. Kenneth Butcher, Inspector

10/27/2023

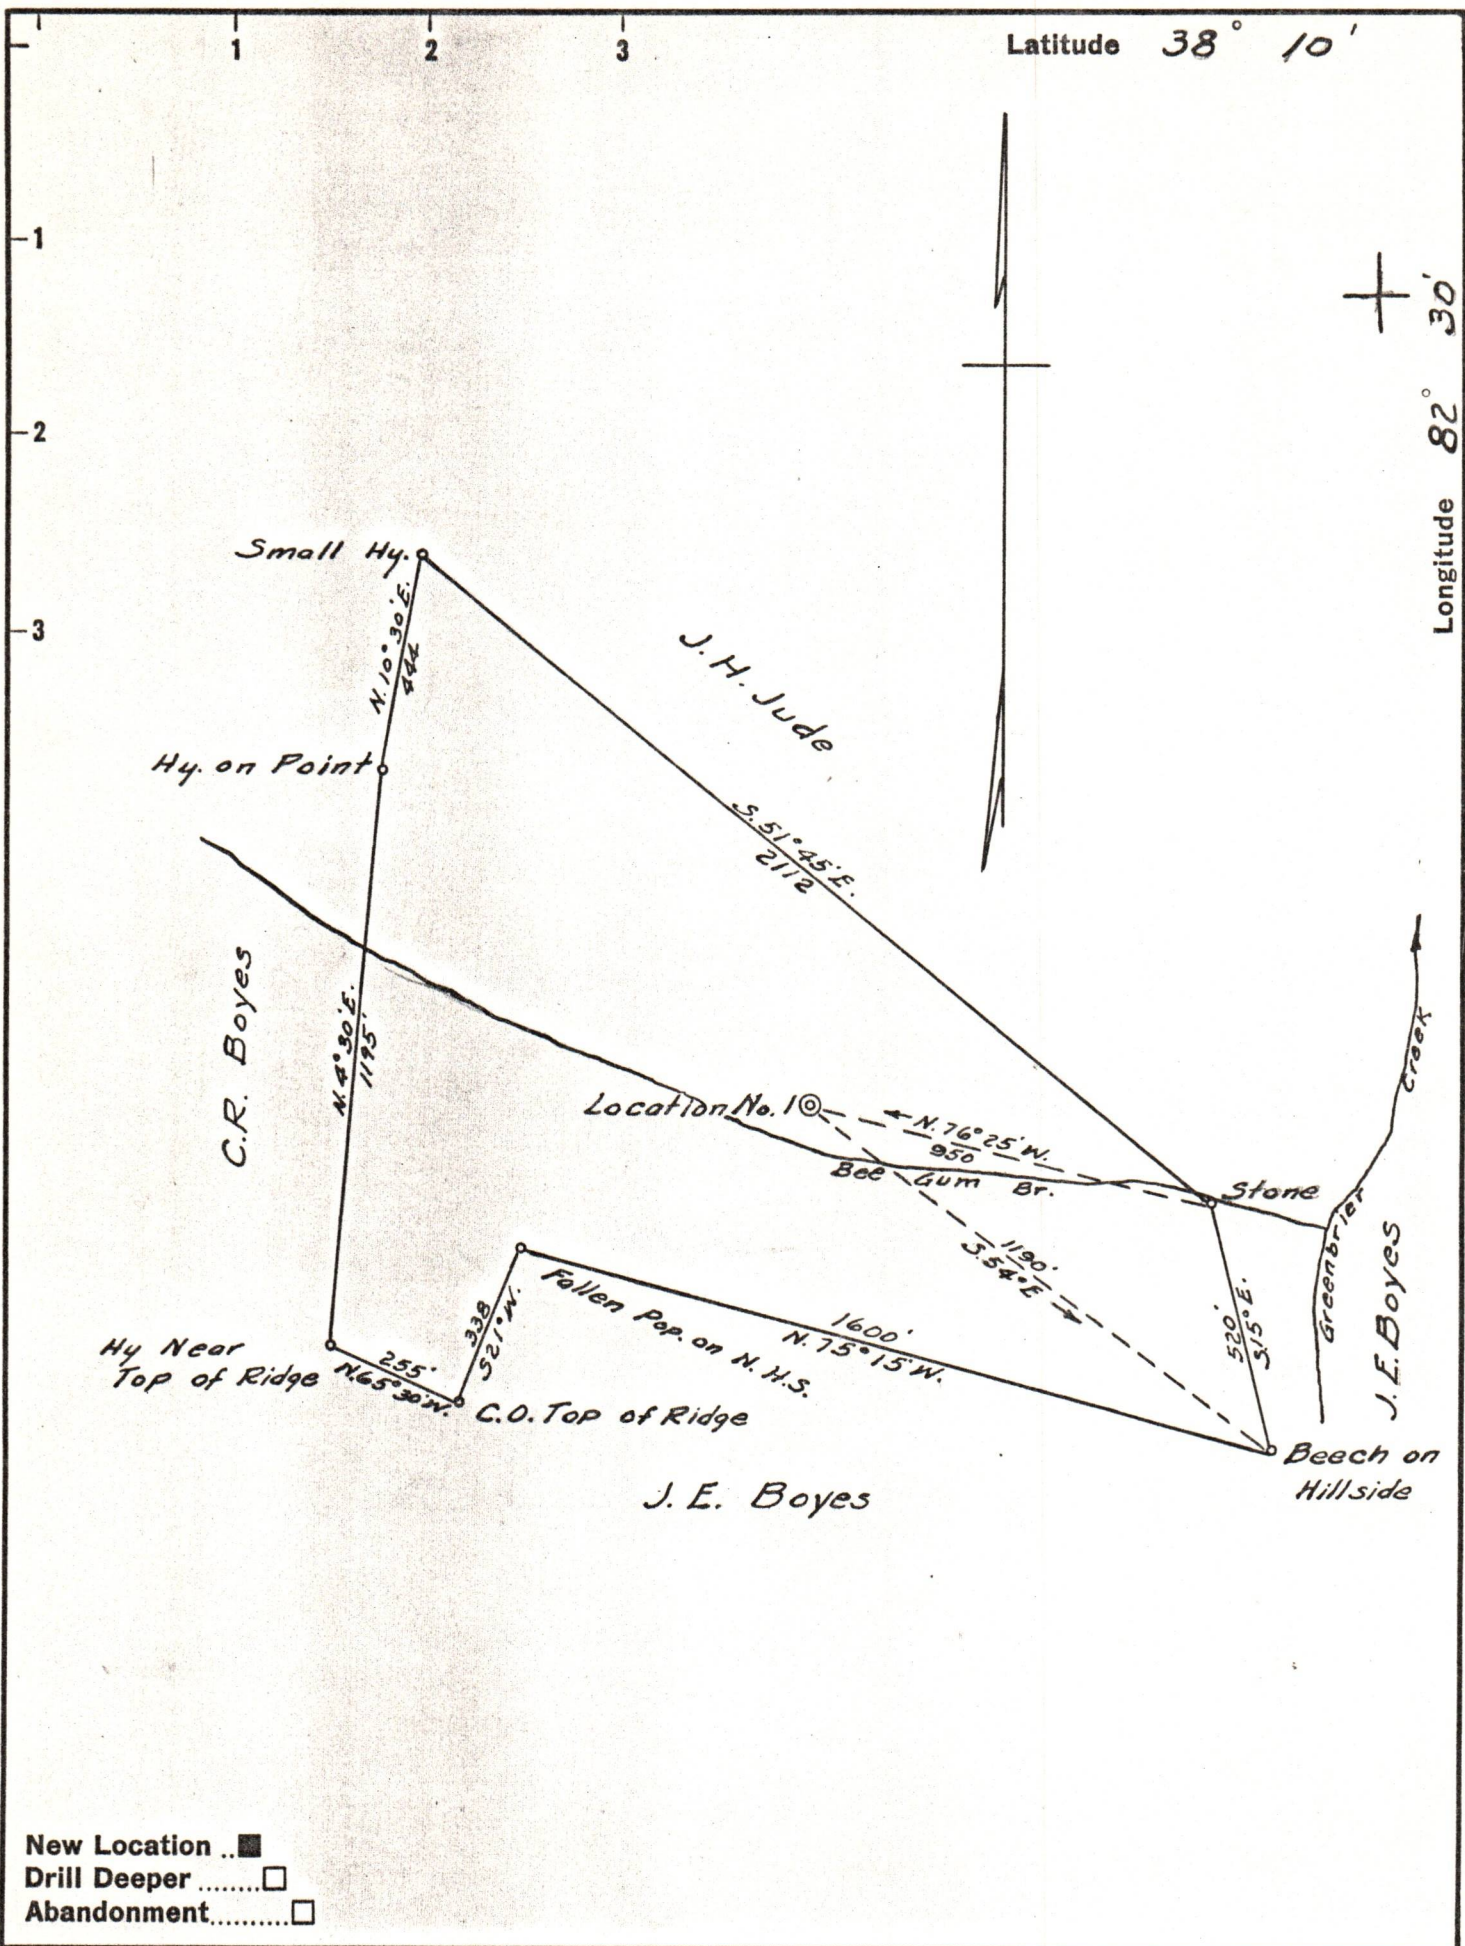

New Location ..
 Drill Deeper
 Abandonment.....

Company CLIFFORD MILLS
 Address WAYNE, W. VA.
 Farm ASA BOYES
 Tract _____ Acres 40 Lease No. _____
 Well (Farm) No. 1 Serial No. _____
 Elevation (Spirit Level) 750
 Quadrangle LOUISA
 County WAYNE District BUTLER
 Engineer A. C. Ewing
 Engineer's Registration No. 309
 File No. _____ Drawing No. _____
 Date 11-25-61 Scale 1" = 400'

STATE OF WEST VIRGINIA
 DEPARTMENT OF MINES
 OIL AND GAS DIVISION
 CHARLESTON

WELL LOCATION MAP
 FILE NO. WAY-1391
CANCELLED

+ Denotes location of well on United States Topographic Maps, scale 1 to 62,500, latitude and longitude lines being represented by border lines as shown.

- Denotes one inch spaces on border line of original tracing.