

FILE # 15-025

DRAWING # STEWART #9

SCALE 1"=500'

MINIMUM DEGREE OF ACCURACY 1 / 200

PROVEN SOURCE OF ELEVATION SUBMETER GPS

I, THE UNDERSIGNED, HEREBY CERTIFY THAT THIS PLAT IS CORRECT TO THE BEST OF MY KNOWLEDGE AND BELIEF AND SHOWS ALL THE INFORMATION REQUIRED BY LAW AND THE REGULATIONS ISSUED AND PRESCRIBED BY THE DEPARTMENT OF ENVIRONMENTAL PROTECTION.

Signed: Brian W. Lawrence  
BRIAN W. LAWRENCE

R.P.E.: \_\_\_\_\_ L.L.S.: 2056



(+) DENOTES LOCATION OF WELL ON UNITED STATES TOPOGRAPHIC MAPS WVDEP  
OFFICE OF OIL & GAS  
601 57TH STREET  
CHARLESTON, WV 25304



DATE: APRIL 23RD 2015

OPERATORS WELL #: STEWART #9

API WELL # 47 099 02276  
STATE COUNTY PERMIT

Well Type:  Oil  Waste Disposal  Production  Deep  
 Gas  Liquid Injection  Storage  Shallow

WATERSHED GREENBRIER CREEK ELEVATION: 973

COUNTY/DISTRICT WAYNE / BUTLER QUADRANGLE: PRICHARD 7.5'

SURFACE OWNER BILLY G. STEWART ACREAGE 126

OIL & GAS ROYALTY OWNER: BILLY G. STEWART ACREAGE 126


DRILL  CONVERT  DRILL DEEPER  REDRILL  FRACTURE OR STIMULATE   
PLUG OFF OLD FORMATION  PERFORATE NEW FORMATION  PLUG & ABANDON   
CLEAN OUT & REPLUG  OTHER CHANGE  (SPECIFY): \_\_\_\_\_

TARGET FORMATION: BEREA ESTIMATED DEPTH: 2500'

WELL OPERATOR TEDDY ADKINS DESIGNATED AGENT TED ADKINS  
Address 14485 S. CALHOUN HIGHWAY Address 14485 S. CALHOUN HIGHWAY  
City ARNOLDSBURG State WV Zip Code 25234 City ARNOLDSBURG State WV Zip Code 25234

06/12/2015


Form WW-9  
Attachments:  
Photocopied section of involved 7.5' topographic sheet

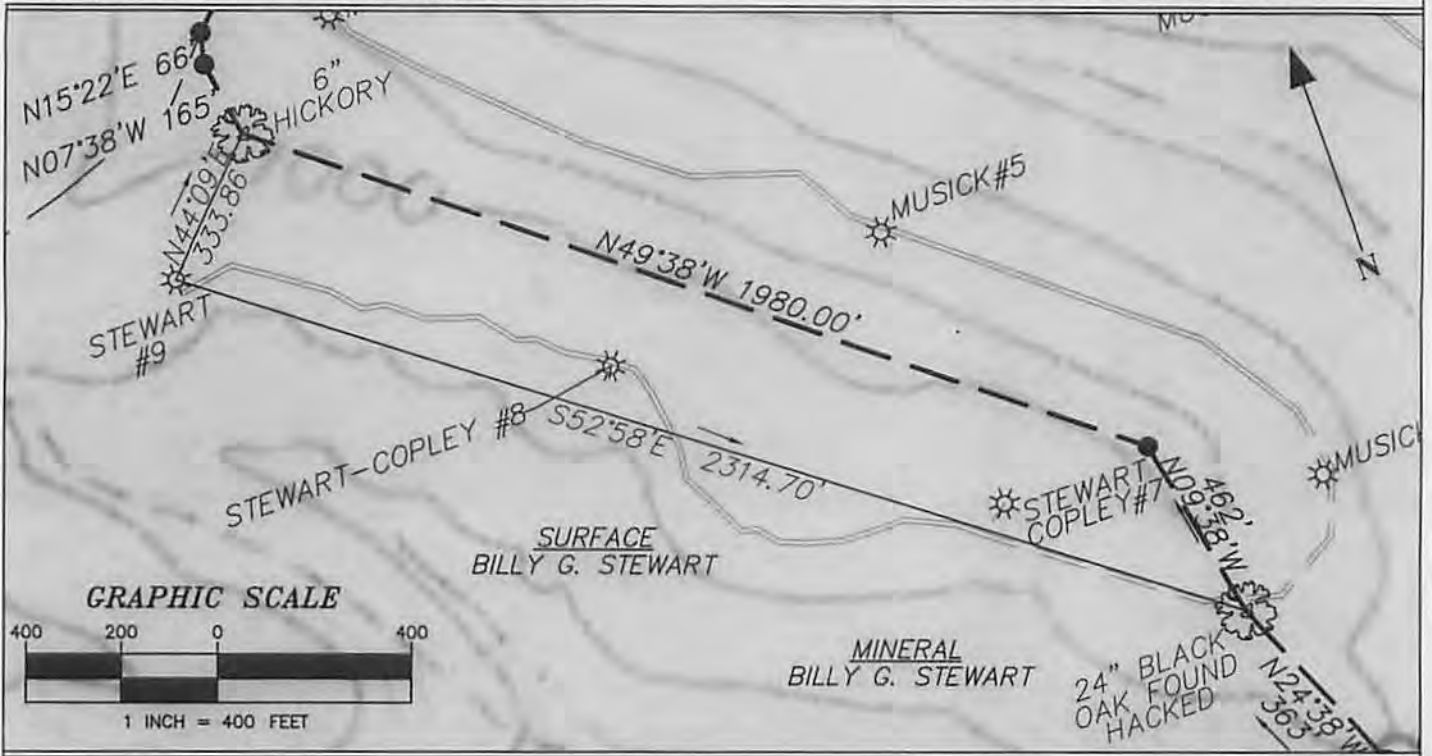

**LEGEND**

- |                   |  |  |  |
|-------------------|--|--|--|
| Property Boundary |  | Diversion                              |  |
| Road              |  | Spring                                 |  |
| Existing Fence    |  | Wet Spot                               |  |
| Planned Fence     |  | Drain Pipe with size in inches         |  |
| Stream            |  | Waterway                               |  |
| Open Ditch        |  | Cross Drain                            |  |
| Rock              |  | Artificial Filter Strip                |  |
| North             |  | Pit cut walls                          |  |
| Buildings         |  | Pit compacted fill walls               |  |
| Water Wells       |  | Area for Land Application of Pit Waste |  |
| Drill Site        |  |  |  |

Drawing(s) of road, location, pit and proposed area for land application

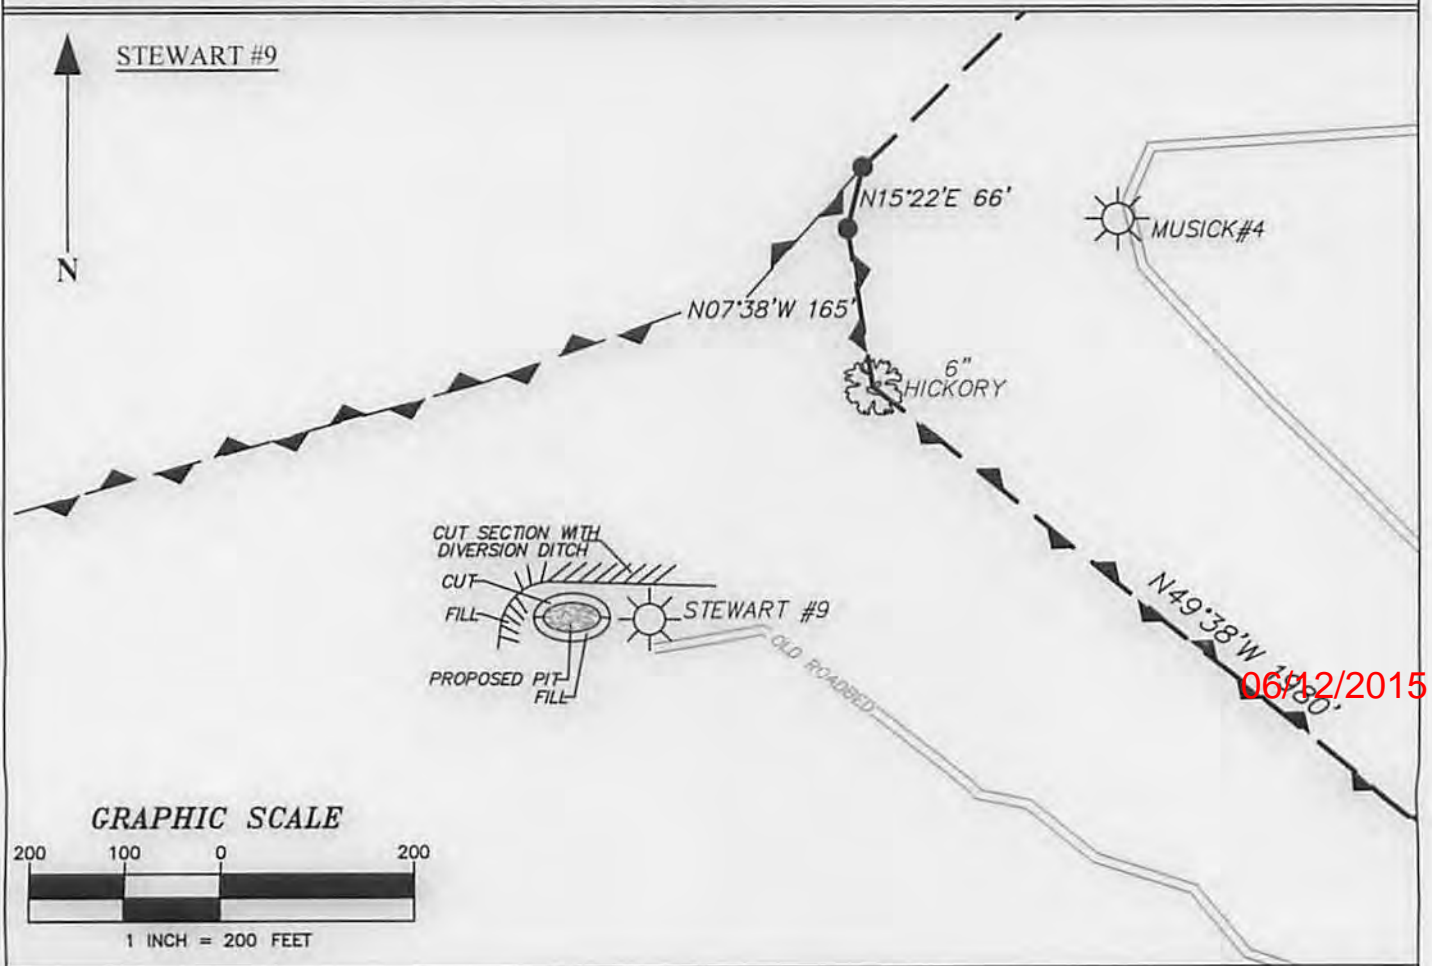

06/12/2015