

STATE OF WEST VIRGINIA
DEPARTMENT OF MINES
OIL AND GAS DIVISION

NOTICE OF PROPOSED LOCATION OF OIL AND GAS WELL

To THE DEPARTMENT OF MINES,
Charleston, W. Va.

No coal operations in this section.
COAL OPERATOR OR COAL OWNER

Coal Owner Unknown.

Surface Owner; ADDRESS

Wm. Shafer, Proctor, W. Va. R #1.
COAL OPERATOR OR COAL OWNER

ADDRESS

OWNER OF MINERAL RIGHTS

ADDRESS

Hope Natural Gas Company
NAME OF WELL OPERATOR

445 West Main St.
Clarksburg, W. Va.
COMPLETE ADDRESS

August 4, 1939

PROPOSED LOCATION

Proctor District

Wetzel County

Well No. 7909 ^{39°45'}
_{80°40'}

Wm. Shafer Farm

GENTLEMEN:

The undersigned well operator is entitled to drill upon the above named farm or tract of land for oil and gas, having fee title thereto, (or as the case may be) under grant or lease dated 1-14-1936, made by William Shafer (Widower), to Hope Natural Gas Company, and recorded on the 16th day of April 1936, in the office of the County Clerk for said County in Book 30, page 466.

The enclosed plat was prepared by a competent engineer and shows the proposed location of a well to be drilled for oil and gas by the undersigned well operator on the farm and in the Magisterial District and County above named, determined by survey and courses and distances from two permanent points, or land marks.

The undersigned well operator is informed and believes there are no coal operators operating beds of coal beneath said farm or tract of land on which said well is located, or within 500 feet of the boundaries of the same, who have mapped their workings and filed their maps as required by law, excepting the coal operators or coal owners (if any) above named as addressees.

The above named coal operators or coal owners (if any) are notified that any objections they may desire to make to such proposed location, or which they are required to make by Section 3 of said Code, if the drilling of a well at said proposed location will cause a dangerous condition in or about their respective coal mines, must be received by, or filed with the Department of Mines within ten* days from the receipt of a copy of this notice and accompanying plat by said Department. Said coal operators are further notified that forms for use in making such objections will be furnished to them by the Department of Mines promptly on request and that all such objections must set forth as definitely as is reasonably possible the ground or grounds on which such objections are based and indicate the direction and distance the proposed location should be moved to overcome same.

(The next paragraph is to be completed only in Department's copy.)

Copies of this notice and the enclosed plat were mailed by registered mail, or delivered to the above named coal operators or coal owners at their above shown respective address day before, ~~or~~ on the same day with the mailing or delivery of this copy to the Department of Mines at Charleston, West Virginia.

Very truly yours, Hope Natural Gas Company,
[Signature] General Supt.

WELL OPERATOR

445 West Main St.

STREET

Clarksburg,

CITY OR TOWN

W. Va.

STATE

09/22/2023



Address of Well Operator }

*Section 3 If no such objections be filed or be found by the department of mines, within said period of ten days from the receipt of said notice and plat by the department of mines, to said proposed location, the department shall forthwith issue to the well operator a drilling permit reciting the filing of such plat, that no objections have been made by the coal operators to the location, or found thereto by the department, and that the same is approved and the well operator authorized to proceed to drill at said location.

228

STATE OF WEST VIRGINIA
DEPARTMENT OF MINES
OIL AND GAS DIVISION

NOTICE OF PROPOSED LOCATION OF OIL AND GAS WELL

To The Department of Mines,
Charleston, W. Va.

Proposed location of well:
Name of well: _____
County: _____
District: _____

Coal operator in this location:
Name: _____
Address: _____

Proposed location:
County: _____
District: _____
Well No. _____
Name: _____

Coal operator of coal owner:
Name: _____
Address: _____

The undersigned well operator is entitled to drill upon the above named tract or tract of land for oil and gas having the title (herein for so the same be) under grant or lease dated 1-1-1938 made by Miller (operator) to _____ and recorded on the _____ day of _____ 1938 in the office of the County Clerk for said County in Book No. _____ page _____

The enclosed map was prepared by a competent engineer and shows the proposed location of a well to be drilled for oil and gas by the undersigned well operator on the tract and in the _____ District and County above named. It shows the course and distance from two permanent points of land marks.

The undersigned well operator is informed and believes there are no coal operators operating on or near the tract on which said well is located or within 500 feet of the boundary of the same, who have claimed their workings and filed their maps as required by law, excepting the coal operator on coal owners (if any) above named as adjacent.

The above named coal operator or coal owners (if any) are notified that any objections they may desire to make to the proposed location of a well and they are required to make by Section 3 of said Code, if the drilling of a well at said proposed location will cause a dangerous condition in or about their respective coal mines, shall be received by or filed with the Department of Mines within ten days from the receipt of a copy of this notice and accompanying plat by said Department. Said coal operator and further notified that forms for use in making such objections will be furnished to them by the Department of Mines promptly on request and that all such objections must set forth as definitely as reasonably possible the ground or grounds on which such objections are based and indicate the distance and distance the proposed location should be moved to obviate same.

(The next paragraph is to be completed only in Department's copy.)
Copies of this notice and the enclosed plat were mailed by registered mail or delivered to the above named coal operators or coal owners at their above known respective addresses _____ on the same day with the notice or delivery of this copy to the Department of Mines at Charleston, West Virginia.

Very truly yours,

Well Operator
City or Town _____
County _____
State _____



09/22/2023

Section 3. If no such objections be filed or be found by the department of mines within said period of ten days from the receipt of said notice and plat by the department of mines, the proposed location of well shall forthwith issue to the well operator a drilling permit covering the time of such plat, and no objections have been made by the coal operators to the location or found thereon by the department, and that the same is approved and the well operator authorized to proceed to drill at said location.



STATE OF WEST VIRGINIA
DEPARTMENT OF MINES
OIL AND GAS DIVISION

NOTICE OF PROPOSED LOCATION OF OIL AND GAS WELL

To THE DEPARTMENT OF MINES,
Charleston, W. Va.

Roosevelt Coal & Coke Company
COAL OPERATOR OR COAL OWNER
Wilmerding, Pennsylvania
ADDRESS

COAL OPERATOR OR COAL OWNER
ADDRESS

OWNER OF MINERAL RIGHTS
ADDRESS

THE MANUFACTURERS LIGHT AND HEAT COMPANY
NAME OF WELL OPERATOR
800 UNION TRUST BUILDING
PITTSBURGH, PENNSYLVANIA
COMPLETE ADDRESS

FEBRUARY 17, 1954
PROPOSED LOCATION

Proctor District
Wetzel County

Well No. 2-4237
William Schaeffer Farm

GENTLEMEN:

The undersigned well operator is entitled to drill upon the above named farm or tract of land for oil and gas, having fee title thereto, (or as the case may be) under grant or lease dated January 4, 1936, made by Wm. Schafer, widower, to Hope Natural Gas Company, and recorded on the 16th day of April, 1936, in the office of the County Clerk for said County in Book 30-A, page 466.

The enclosed plat was prepared by a competent engineer and shows the proposed location of a well to be drilled for oil and gas by the undersigned well operator on the farm and in the Magisterial District and County above named, determined by survey and courses and distances from two permanent points, or land marks.

The undersigned well operator is informed and believes there are no coal operators operating beds of coal beneath said farm or tract of land on which said well is located, or within 500 feet of the boundaries of the same, who have mapped their workings and filed their maps as required by law, excepting the coal operators or coal owners (if any) above named as addressees.


The above named coal operators or coal owners (if any) are notified that any objections they may desire to make to such proposed location, or which they are required to make by Section 3 of said Code, if the drilling of a well at said proposed location will cause a dangerous condition in or about their respective coal mines, must be received by, or filed with the Department of Mines within ten* days from the receipt of a copy of this notice and accompanying plat by said Department. Said coal operators are further notified that forms for use in making such objections will be furnished to them by the Department of Mines promptly on request and that all such objections must set forth as definitely as is reasonably possible the ground or grounds on which such objections are based and indicate the direction and distance the proposed location should be moved to overcome same.

(The next paragraph is to be completed only in Department's copy.)

Copies of this notice and the enclosed plat were mailed by registered mail, or delivered to the above named coal operators or coal owners at their above shown respective address _____ day _____ before, or on the same day with the mailing or delivery of this copy to the Department of Mines at Charleston, West Virginia.

Very truly yours,

Bert Trauer
LAND AGENT WELL OPERATOR
THE MANUFACTURERS LIGHT AND HEAT COMPANY
STREET
800 UNION TRUST BUILDING
CITY OR TOWN
PITTSBURGH, PENNSYLVANIA
STATE

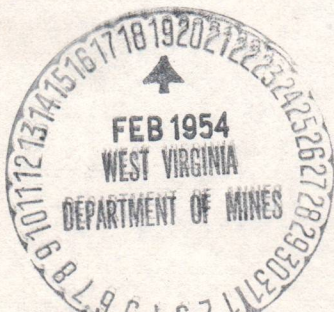

Address of Well Operator }

09/22/2023

*Section 3 If no such objections be filed or be found by the department of mines, within said period of ten days from the receipt of said notice and plat by the department of mines, to said proposed location, the department shall forthwith issue to the well operator a drilling permit reciting the filing of such plat, that no objections have been made by the coal operators to the location, or found thereto by the department, and that the same is approved and the well operator authorized to proceed to drill at said location.

228-Redrill



STATE OF WEST VIRGINIA
DEPARTMENT OF MINES
OIL AND GAS DIVISION

NOTICE OF PROPOSED LOCATION OF OIL AND GAS WELL

To the Department of Mines
Charleston, W. Va.

THE MANUFACTURERS LIGHT AND HEAT COMPANY
NAME OF WELL OPERATOR
800 UNION TRUST BUILDING
PITTSBURGH, PENNSYLVANIA
COMPLETE ADDRESS

Roosevelt Coal & Coke Company
COAL OPERATOR OR COAL OWNER
Williamsburg, Pennsylvania
ADDRESS

PROPOSED LOCATION
Tribunay 17, 1936

COAL OPERATOR OR COAL OWNER
ADDRESS

District
Proprietor
County
Wetzel

ADDRESS
OWNER OF MINERAL RIGHTS

Well No. S-1237

ADDRESS

William Schaeffer Farm

ADDRESS

GENTLEMEN:

The undersigned well operator is entitled to drill upon the above named farm or tract of land for oil and gas, having the title thereto, (or as the case may be) under grant or lease dated January 1, 1936, made by Wm. Schaeffer, Wilgower to Hope Natural Gas Company and recorded on the 10th day of April, 1936, in the office of the County Clerk for said County in Book 30-A, page 400.

The enclosed plat was prepared by a competent engineer and shows the proposed location of a well to be drilled for oil and gas by the undersigned well operator on the farm and in the Mineral District of and County above named, determined by survey and courses and distances from two permanent points or land marks. The undersigned well operator is informed and believes there are no coal operators operating beds of coal beneath said farm or tract of land on which said well is located, or within 300 feet of the bounds of the same, who have mapped their workings and filed their maps as required by law, excepting the coal operators or coal owners (if any) above named as addressees.


The above named coal operators or coal owners (if any) are notified that any objections they may desire to make to such proposed location, or which they are required to make by Section 3 of said Code, if the drilling of a well at said proposed location will cause a dangerous condition in or about their respective coal mines, must be received by or filed with the Department of Mines within ten days from the receipt of a copy of this notice and accompanying plat by said Department, and coal operators are further notified that forms for making such objections will be furnished to them by the Department of Mines promptly on request, and that all such objections must set forth as definitely as is reasonably possible the ground or grounds on which such objections are based and indicate the direction and distance the proposed location should be moved to overcome same.

(The next paragraph is to be certified only in Department's copy.)
Copies of this notice and the enclosed plat were mailed by registered mail, or delivered to the above named coal operators or coal owners at their above shown respective addresses, this 10th day of April, 1936, or on the same day with the mailing or delivery of this copy to the Department of Mines at Charleston, West Virginia.

Very truly yours,
LAND AGENT
WELL OPERATOR

THE MANUFACTURERS LIGHT AND HEAT COMPANY
800 UNION TRUST BUILDING
PITTSBURGH, PENNSYLVANIA

Address of Well Operator

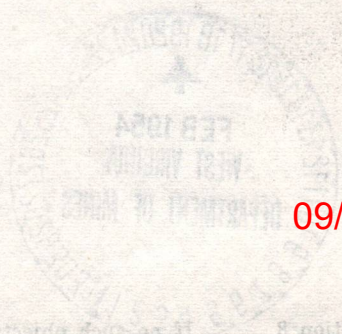

09/22/2023

Section 3. If no such objections be filed or be found by the department of mines to exist within said period of ten days from the receipt of said notice and plat by the department of mines to said proposed location, the department shall forthwith issue to the well operator a drilling permit, and the well operator shall thereupon have been made by the coal operators to the location, or land thereon by the department, and that the same is approved and the well operator authorized to proceed to drill at said location.

PLAT NUMBER
S-1237

A-10

August 15, 1939

Hope Natural Gas Company
445 West Main Street
Clarksburg, West Virginia

Gentlemen:

Permit WEP-228 to drill Well No. 7909, on the
William Shafer Farm, Proctor District, Wetzel County, is
enclosed.

Very truly yours,

Secretary
OIL AND GAS DIVISION

MG/ar
enc-2

Lat39d-45'
Long80d-40'

09/22/2023

A-11

February 23, 1954

The Manufacturers Light & Heat Company
800 Union Trust Building
Pittsburgh, Pennsylvania

Att: Mr. Ben S. Cooper, Land Agent

Gentlemen:

Referring further to your application to reopen Well No. 2-4237 on the William Schaeffer Farm, Proctor District, Wetzel County, we have your record for completion of drilling dated August 3, 1953, which accompanied your application to redrill. Does this indicate that the redrilling has already been completed?

Very truly yours,

Administrative Assistant
OIL AND GAS DIVISION

MG:g
cc: Mr. Oliver W. Lineberg, Inspector

09/22/2023

B-2

Formation	Color	Hard or Soft	Top	Bottom	Oil, Gas or Water	Depth Found	Remarks
Red Rock			974	982			
Slate			982	989			
Lime			989	996			
Sand-Murphy			996	1014			
Slate			1014	1033			
Sand			1033	1094			
Slate			1094	1100			
Red Rock			1100	1144			
Slate			1144	1174			
Red Rock			1174	1236			
Little Dunkard			1236	1273			
Little Dunkard			1273	1291			
Red Rock			1291	1320			
Slate			1320	1367			
Lime			1367	1377			
Red Rock			1377	1387			
Big Dunkard			1387	1433			
Slate			1433	1440			
Shale			1440	1455			
Lime			1455	1490			
Gas Sand			1490	1515			
Slate			1515	1526			
First Salt			1526	1585			
Shale			1585	1595			
Lime			1595	1620			
Coal			1620	1622			
Slate			1622	1627			
Second Salt			1627	1710	1690-1700	Water 2 bbl per hour	
Slate			1710	1728			
Third Salt			1728	1750			
Slate			1750	1806			
Lime			1806	1825			
Salt Sand			1825	1850			
Slate			1850	1910			
Sand-Maxon			1910	1929			
Sand			1929	1950	Original Depth		
Sand			1950	1980	Gas 1952 to 1954	40/10 water 8 1/4 opening	
Shells, Dark			1980	1985			
Shells, Hard			1985	1992			
Pencil Cave			1992	1997			
Lime, Hard			1997	2012			
Big Lime, Hard			2012	2071	Grit at 2033		
Big Injun, Hard			2071	2315			
Slate, Dark			2315	2350			
Lime, Light			2350	2365			
Slate, Dark			2365	2390			
Lime, Gritty			2390	2310			
Slate, Dark			2410	2440			
Lime, Gritty			2440	2490			
Slate, Dark			2490	2505			
Lime, Gritty			2505	2550			
Slate, Dark			2550	2580			
Lime, Hard			2580	2600			
Slate, Soft			2600	2630			
Lime, Shells			2630	2690			
Slate, Soft			2690	2730			
Lime, Medium			2730	2776			
Pink Rock			2776	2800			
Slate, Dark			2800	2815			
Shells, Light			2815	2860			
Lime, light, broken			2860	2893			
Sand, Gordon Stray			2893	2903			
Gas			2893	2899			
Top Gordon			2949				
Gas			2949	2954			
TOTAL DEPTH			2955				

09/22/2023

Date August 31, 1953

APPROVED THE MANUFACTURERS LIGHT AND HEAT COMPANY

By LAND AGENT (Title)

B-1



STATE OF WEST VIRGINIA
DEPARTMENT OF MINES
OIL AND GAS DIVISION

WELL RECORD

Oil or Gas Well (KIND)

208

Permit No.

32022/260

Company THE MANUFACTURERS LIGHT AND HEAT COMPANY
Address 800 Union Trust Building, Pgh., Penna.

Farm William Schaefer
Acres 75

Location (waters)
Well No. F-14071
Elev. 1069'

District Proctor
County Wetzel

The surface of tract is owned in fee by

Address

Address

Mineral rights are owned by

Address

Drilling commenced April 22, 1937

Drilling completed May 27, 1937

Date Shot

From To

Open Flow /10ths Water in Inch

Volume Cu. Ft.

Rock Pressure lbs.

Oil bbls., 1st 24 hrs.

Fresh water feet

Salt water feet

Casing and Tubing Used in Drilling

Left in Well

Kind of Packer

Size of

Depth set

Perf. top

Perf. bottom

Perf. top

Perf. bottom

With

Inch

Inch

CASING CEMENTED

SIZE No. Ft. Date

COAL WAS ENCOUNTERED AT

FEEET INCHES

FEEET INCHES

FEEET INCHES

FRESH WATER 3 bbl per hour

Original depth

65

60

45

20

20

45

80

95

245

290

300

328

365

390

415

435

492

560

596

607

614

620

640

650

685

706

762

768

825

826

870

880

915

919

929

944

955


974

Steel Lime Measurement at 825

Steel Lime Measurement at 915

Show Gas at 191

Fresh Water 1/2 bbl per hour

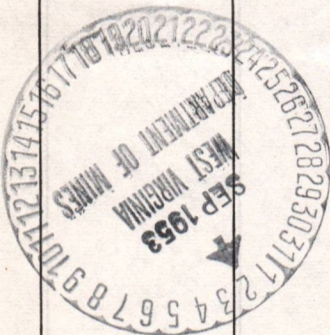

(Over)

Formation	Color	Hard or Soft	Top	Bottom	Oil, Gas or Water	Depth Found	Remarks
Sandy			0	20			
Slate			20	45			Fresh Water 3 bbl per hour
Sand			45	60			
Lime			60	65			
Slate			65	72			
Red Rock			72	80			
Slate			80	95			
Red Rock			95	245			
Slate			245	290			
Lime			290	300			
Red Rock			300	328			
Slate			328	365			
Red Rock			365	390			
Slate			390	415			
Red Rock			415	435			
Slate			435	492			
Slate			492	560			
Slate			560	596			
Sand			596	607			
Red Rock			607	614			
Slate			614	620			
Slate			620	640			
Lime			640	650			
Slate			650	685			
Red Rock			685	706			
Slate			706	762			
Lime			762	768			
Lime			768	825			
Maple Coal			825	826			
Lime			826	870			
Slate			870	880			
Slate			880	915			
Pittsburgh Coal			915	919			
Slate			919	929			
Lime			929	944			
Slate			944	955			
Gritty Lime			955	974			

B-4

Formation	Color	Hard or Soft	Top	Bottom	Oil, Gas or Water	Depth Found	Remarks
Sand		Hard	905	915			
Slate		Soft	915	920			
Sand		Hard	920	930			
Slate		Soft	930	965			
Sand		Hard	965	975			
Lime		Hard	975	1010			
Slate		Soft	1010	1025			
Sand		Hard	1025	1050			
Slate		Soft	1050	1065			
Red Rock		Soft	1065	1080			
Slate		Soft	1080	1140			
Lime Shell		Hard	1140	1144			
Slate		Soft	1144	1160			
Red Rock		Soft	1160	1195			
Slate		Soft	1195	1230			
Lime		Hard	1230	1240			
Slate		Soft	1240	1260			
Red Rock		Soft	1260	1290			
Slate		Soft	1290	1305			
Little Dunkard		Hard	1305	1325			
Shale		Soft	1325	1365			
Red Rock		Soft	1365	1375			
Big Dunkard		Hard	1375	1395			
Slate		Soft	1395	1450			
Sand		Hard	1450	1480			
Lime		Hard	1480	1500			
Salt Sand		Hard	1500	1560			
Lime		Hard	1560	1590			
Slate		Soft	1590	1605			
Sand		Hard	1605	1665	Water	1655-1660	Salt
Slate		Soft	1665	1710			
Lime		Hard	1710	1720			
Slate		Soft	1720	1885			
Sand (Maxon)		Soft	1885	1937	Gas	1897-1898	
					Gas	1916-1931	
		Total depth-----		1938			

09/22/2023

DATE RECORD Date November 3, 1939

APPROVED Hope Natural Gas Company, Owner

By (Signature) General Sup't. (Title)

Handwritten: Johnston

WELL RECORD

STATE OF WEST VIRGINIA
DEPARTMENT OF MINES
OIL AND GAS DIVISION

Permit No. Wet-228

Oil or Gas Well (Kind)
Gas

Company Hope Natural Gas Company
Address Charleston, W. Va.
Farm Wm. Schaefer
Location (waters) Lynn Camp
Well No. 1
Elev. 1015

District Proctor
County Proctor
The surface of tract is owned in fee by Wm. Schaefer
Address Proctor, W. Va.
Route #1
Mineral rights are owned by
Address
Drilling commenced September 5, 1939
Drilling completed October 17, 1939
Date shot Not shot
Depth of shot
Open Flow 1 1/4 /10ths Merc. in 5-3/16
Volume 4,257,000
Rock Pressure 235 lbs.
Oil. bbls, 1st 24 hrs. 34


Fresh water 40 feet
Salt water 1655 - 1660 feet

Size	Casing and Tubing Used in Drilling	Left in Well	Packers
16			
13	110	Pulled	
10	1142	1142	
8 1/2	1717	1717	
6 5/8	1938	1938	
5 3/16			
3			
2			
Perf. top			
Perf. bottom			
Perf. top			
Perf. bottom			

Not cemented
COAL WAS ENCOUNTERED AT 445 FEET 60 INCHES
795 FEET 60 INCHES 895 FEET 60 INCHES

CASING CEMENTED
No. FT. SIZE
Date

Formation	Color	Hard or Soft	Top	Bottom	Oil Gas or Water	Depth Found	Remarks
Shale		Soft	5	5			
Sand Stone		Hard	15	15			
Lime Stone		Hard	30	30			
Slate		Soft	30	35			
Lime		Hard	35	50			
Bed Rock		Soft	50	55			
Lime		Hard	55	65			
Red Rock		Soft	65	70			
Lime		Hard	70	90			
Slate		Soft	90	95			
Lime		Hard	95	110			
Sand		Hard	110	140			
Slate		Soft	140	150			
Red Rock		Soft	150	170			
Lime		Hard	170	175			
Slate		Soft	175	225			
Lime		Hard	225	260			
Slate		Soft	260	295			
Lime		Hard	295	315			
Slate		Soft	315	320			
Red Rock		Medium	320	360			
Lime		Hard	360	370			
Slate		Soft	370	385			
Bed Rock		Soft	385	400			
Lime		Hard	400	440			
Coal		Soft	445	475			
Slate		Soft	455	475			
Lime		Hard	475	525			
Sand		Hard	525	570			
Slate		Soft	570	615			
Red Rock		Soft	620	630			
Sand		Soft	630	645			
Slate		Soft	645	675			
Sand		Hard	675	695			
Slate		Hard	695	795			
Coal		Soft	795	800			
Slate		Soft	800	805			
Lime		Hard	805	845			
Slate		Soft	845	895			
Pittsburgh Coal		Soft	895	900			
Slate		Soft	905				

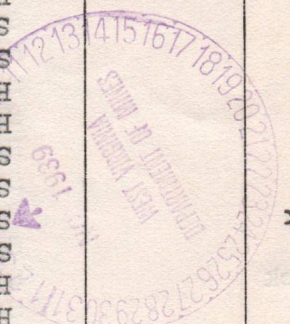

(Over)

B-5



STATE OF WEST VIRGINIA
DEPARTMENT OF MINES
OIL AND GAS DIVISION

WELL RECORD

Permit No. WFT - 228

2202/22/00

Company THE MANUFACTURERS LIGHT AND HEAT COMPANY
Address 800 Union Trust Building, Pch., Penna.

Farm William Schaeffer Acres 75

Location (waters) 2-4237 Elev.

Well No. Proctor County Wetzel

District The surface of tract is owned in fee by

Address Mineral rights are owned by

Address

Drilling commenced March 23, 1953

Drilling completed August 3, 1953

Date Shot From To

Open Flow 1.6 /10ths Water in 2 Inch

Volume 125.423 Cu. Ft.

Rock Pressure lbs. hrs.

Oil bbls., 1st 24 hrs.

Fresh water feet

Salt water feet

Casing and Tubing Used in Drilling

Left in Well

Kind of Packer

Size of

Depth set

Perf. top

Perf. bottom

Liners Used

Perf. top

Perf. bottom

CASING CEMENTED SIZE No. Ft. Date

COAL WAS ENCOUNTERED AT FEET INCHES

FEET INCHES

FEET INCHES

FEET INCHES

Remarks

Casing Centralizers set at following depths from top of ground

- 1 - 150
- 2 - 500
- 3 - 1000
- 4 - 1475
- 5 - 1575
- 6 - 1785
- 7 - 1875

Top of Maxon Sand
8 1/4" Lead Plug
Total Depth

1885
1930
1930



(Over)

B-6

STATE OF WEST VIRGINIA
 DEPARTMENT OF MINES
 OIL AND GAS DIVISION

INSPECTOR'S PLUGGING REPORT

14021

Permit No. Wet-153-P Well No. 2774

COMPANY The Manufacturing Light & Heat Co ADDRESS Pop Pa
 FARM J. Schaeffer DISTRICT Proctor COUNTY Wetzel


Filling Material Used _____

Liner		Location	Amount	Packet	Location		
PLUGS USED AND DEPTH PLACED			BRIDGES		CASING AND TUBING		
CEMENT-THICKNESS	WOOD-SIZE	LEAD	CONSTRUCTION-LOCATION		RECOVERED	SIZE	LOST

Drillers' Names _____

Remarks: _____

Job is completed, Partial Plugging

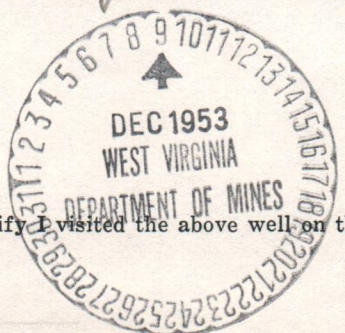

12-4-53
DATE

I hereby certify I visited the above well on this date.

H. H. ...

DISTRICT WELL INSPECTOR
 09/22/2023

STATE OF WEST VIRGINIA
DEPARTMENT OF MINES
OIL AND GAS DIVISION

INSPECTOR'S WELL REPORT

Permit No. _____

Oil or Gas Well _____
(KIND)

	CASING AND TUBING	USED IN DRILLING	LEFT IN WELL	PACKERS
Company _____	Size			
Address _____	16			Kind of Packer _____
Farm _____	13			
Well No. _____	10			Size of _____
District _____ County _____	8 1/4			
Drilling commenced _____	6 5/8			Depth set _____
Drilling completed _____ Total depth _____	5 3/16			
Date shot _____ Depth of shot _____	3			Perf. top _____
Initial open flow _____ /10ths Water in _____ Inch	2			Perf. bottom _____
Open flow after tubing _____ /10ths Merc. in _____ Inch	Liners Used			Perf. top _____
Volume _____ Cu. Ft.				Perf. bottom _____
Rock pressure _____ lbs. _____ hrs.	CASING CEMENTED _____ SIZE _____ No. FT. _____ Date _____			
Oil _____ bbls., 1st 24 hrs.	COAL WAS ENCOUNTERED AT _____ FEET _____ INCHES			
Fresh water _____ feet _____ feet	_____ FEET _____ INCHES _____ FEET _____ INCHES			
Salt water _____ feet _____ feet	_____ FEET _____ INCHES _____ FEET _____ INCHES			

Drillers' Names _____

Remarks: _____

DATE

DISTRICT WELL INSPECTOR

09/22/2023

B-9

PROPOSED MANNER OF PLUGGING AND FILLING WELL

(REQUIRED BY RULES AND REGULATIONS)

WEST VIRGINIA DEPARTMENT OF MINES

OIL AND GAS DIVISION

WORK ORDER

Well to be plugged and filled as follows:

PARTIAL PLUGGING OF WELL FOR VICTORIA STORAGE.

Total depth	2955		
Clay	2955	2890	
Lead Plug	2890		
Cement	2890	2880	
Clay	2880	2795	
Cement	2795	2785	LIFT 5 3/16" CASING
Clay	2785	2121	
Cement	2121	2071	
Clay	2071	2030	LIFT 6 5/8" CASING
Clay	2030	1980	
Lead Plug	1980		

To the Department of Mines
Coal Owner or Operator,
Lease or Property Owner.

Gentlemen:

This "work order" is submitted for your approval and concurrence and unless notified of your disapproval or non-concurrence, the undersigned will proceed with the plugging and filling of said well in the above described manner on the date stated in the notice of intention to plug and abandon the said well on opposite side of this sheet.

Very truly yours,

THE MANUFACTURERS LIGHT AND HEAT COMPANY
Paul G. Ward
ASST. LAND AGENT

No objections have been filed by the coal owner or coal operator, or any available adjacent lease or property owners or interposed by the Department of Mines to the manner herein described for the plugging and filling of the well above mentioned. Therefore, the same is hereby approved this

2nd day of September, 1953, 19

DEPARTMENT OF MINES
Oil and Gas Division

By: *CH Hill*

NOTE: This "work order" shall be filed in triplicate, one copy for the files of the Department of Mines; one to be approved or corrected and returned to the well operator as his authority for plugging said well; and one for the well inspector.

09/22/2023



STATE OF WEST VIRGINIA
DEPARTMENT OF MINES
OIL AND GAS DIVISION

NOTICE OF INTENTION TO PLUG AND ABANDON WELL
(REQUIRED BY SECTION 9, ARTICLE 4, CHAPTER 22 OF THE CODE)

To THE DEPARTMENT OF MINES,
Charleston, W. Va.

Coal Operator or Coal Owner	<u>The Manufacturers Light & Heat Company</u>
Address	Name of Well Operator <u>800 Union Trust Building,</u> <u>Pittsburgh 19, Pennsylvania.</u>
Coal Operator or Coal Owner	Complete Address <u>March 30, 1953</u> 19
Address	WELL TO BE ABANDONED
Lease or Property Owner	Præctor <u>Wetzel</u> District
Address	County <u>Wetzel</u>
	Well No. <u>14071</u> <u>F-16162 - Hope Natural Gas Co. Well</u> <u># 777. 7909</u>
	J. Schaeffer Farm

NOTIFY INSPECTOR D. F. DESIST - FAIRVIEW, W. VA., TELE. 2841


Gentlemen:—

The undersigned well operator is about to abandon the above described well and will commence the work of plugging and abandoning said well on the 30th day of March 1953, 19____, (which date shall not be less than five days after the day on which this notice so mailed is received, or in due course should be received by the Department of Mines.)

This notice is given you in order that your respective representatives may be present at the plugging and filling of said well. You are further notified that whether you are represented or not represented the undersigned will proceed on that date, or shortly thereafter, to plug and fill said well in the manner required by Section 10, Article 4, Chapter 22 of the Code and given in detail on the reverse side of this notice, in "Work Order."

This notice is being mailed by registered mail to each of you at the above addresses on the above date.

Very truly yours,
THE MANUFACTURERS LIGHT AND HEAT COMPANY
Carl F. Wood
ASST. LAND AGENT Well Operator

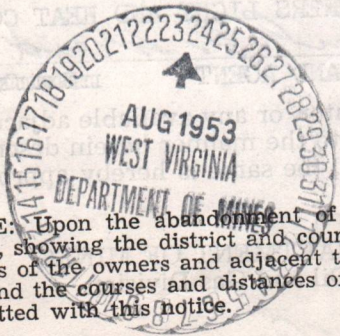

NOTE: Upon the abandonment of all wells drilled prior to June 1, 1929, a plat prepared by a competent engineer, showing the district and county in which the tract of land is located, the name and acreage of same, the names of the owners and adjacent tracts, and the location of the about to be abandoned well, determined by survey, and the courses and distances of such well from two permanent points or landmarks on said tract, shall be submitted with this notice.

(Over)
228-8 see letter
WET-153-P PERMIT NUMBER
Partial Plugging

B-10

STATE OF WEST VIRGINIA
DEPARTMENT OF MINES
OIL AND GAS DIVISION

AFFIDAVIT OF PLUGGING AND FILLING WELL

AFFIDAVIT SHOULD BE MADE IN TRIPLICATE, ONE COPY MAILED TO THE DEPARTMENT, ONE COPY TO BE RETAINED BY THE WELL OPERATOR AND THE THIRD COPY (AND EXTRA COPIES IF REQUIRED) SHOULD BE MAILED TO EACH COAL OPERATOR AT THEIR RESPECTIVE ADDRESSES.

COAL OPERATOR OR OWNER The Manufacturers Light & Heat Company
 ADDRESS 800 Union Trust Building
Pittsburgh 19, Pennsylvania
 COMPLETE ADDRESS

COAL OPERATOR OR OWNER January 8th, 19 54
 WELL AND LOCATION

ADDRESS Proctor District

ADDRESS Wetzel County

LEASE OR PROPERTY OWNER

ADDRESS Well No. ~~P-11071~~ ~~1-1019~~ 4236
Wm. Schaeffer Farm

STATE INSPECTOR SUPERVISING PLUGGING.....

AFFIDAVIT


STATE OF WEST VIRGINIA,

County of Wetzel } SS:

Clair C. Sherwood and Donald O. McHenry

being first duly sworn according to law depose and say that they are experienced in the work of plugging and filling oil and gas wells and were employed by The Manufacturers Light & Heat Co. well operator, and participated in the work of plugging and filling the above well, that said work was commenced on the 26 day of March, 1953, and that the well was plugged and filled in the following manner:

SAND OR ZONE RECORD FORMATION	FILLING MATERIAL			PLUGS USED SIZE & KIND	CASING	
	CONTENT	FROM	TO		CSG PULLED	CSG LEFT IN
Total Depth		2955				
Clay		2955	2890			
Lead Plug		2890		5-3/16" Lead Plug		
Cement		2890	2880			
Clay		2880	2795			
Cement		2795	2785	Lift 5-3/16" Casing		
Clay		2785	2121			
Cement		2121	2071			
Clay		2071	2030	Lift 6-5/8" Casing		
Clay		2030	1975			
Lead Plug		1975		8" Lead Plug		
COAL SEAMS	DESCRIPTION OF MONUMENT					
(NAME)						
(NAME)						
(NAME)						
(NAME)						

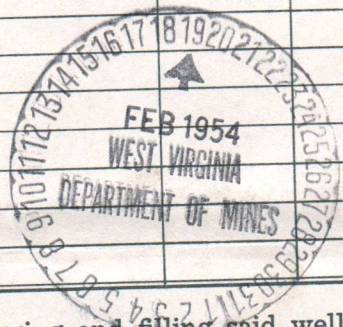

and that the work of plugging and filling said well was completed on the 30-day of April, 1953.

And further deponents saith not.

Clair C. Sherwood
Donald O. McHenry
Carroll A. Mully

09/22/2023

Notary Public.

Permit No. Wet-153-P

Sworn to and subscribed before me this 14 day of January

My commission expires:
My com. expires Sept. 19, 1959.



STATE OF WEST VIRGINIA

THE STATE OF WEST VIRGINIA, ss. I, _____, Notary Public for said State, do hereby certify that the following is a true and correct copy of the original as the same appears on file in my office.

The undersigned is the owner of the following property:

000 First Street
 Wheeling, West Virginia

January 20th, 1938

Recorder

Notary

Notary Public

of the State of West Virginia, do hereby certify that the following is a true and correct copy of the original as the same appears on file in my office.

Notary Public

Quantity	Grade	Value	Notes
1.00	Lead	1.75	Lead
0.75	Oil	2.25	Oil
0.50	Gasoline	2.50	Gasoline
0.25	Coal	2.75	Coal
0.10	Ice	3.00	Ice
0.05	Electric	3.25	Electric
0.02	Water	3.50	Water
0.01	Telephone	3.75	Telephone
0.005	Gas	4.00	Gas
0.002	Light	4.25	Light
0.001	Heat	4.50	Heat
0.0005	Other	4.75	Other

09/22/2023



E-4



THE MANUFACTURERS LIGHT AND HEAT COMPANY

800 UNION TRUST BUILDING

• PITTSBURGH 19 • PENNSYLVANIA

February 17, 1954

RE * Lease 27451, Well 2-4237
Proctor District
Wetzel County, West Virginia

Department of Mines
Oil and Gas Section
Charleston, West Virginia

Gentlemen:


We are enclosing, in duplicate, 'Notice of Proposed Location of Gas Well', as above numbered on the William Schaeffer farm of 75 acres, situate in Proctor District, Marshall County, West Virginia, 2003

Please be advised, that we acquired this well from the Hope Natural Gas Company and was known as Hope Well 7909. Your department issued your Permit WET-228 to the Hope Natural Gas Company when they drilled this well. If it is your desire to have us submit a tracing to your department showing the location of this farm, please advise. If you desire any additional information in connection with this well, please advise and we will do our best to supply same.

Yours very truly,

THE MANUFACTURERS LIGHT AND HEAT COMPANY

Ben S. Cooper
Ben S. Cooper, Land Agent

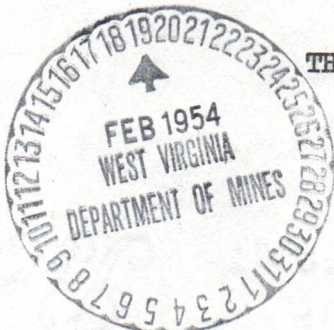

lgs

Enclosures

P. S. We are also enclosing Well Log for this farm. This well was formerly known as our Foreign Well 14071 and your department issued Permit WET-153-P, Partial Plugging for this well. Please change your records accordingly.

09/22/2023

THE MANUFACTURERS LIGHT AND HEAT COMPANY
800 UNION TRUST BUILDING
PITTSBURGH 19 • PENNSYLVANIA



February 17, 1934

RE # Lease 27#51, Well S-4237
Proctor District
Wetzel County, West Virginia

Department of Mines
Oil and Gas Section
Charleston, West Virginia

Gentlemen:


We are enclosing, in duplicate, 'Notice of Proposed Location of Gas Well', as above numbered on the William Schaeffer farm of 75 acres, situate in Proctor District, Marshall County, West Virginia.

Please be advised, that we acquired this well from the Hope Natural Gas Company and was known as Hope Well 1999. Your department issued your Permit WET-228 to the Hope Natural Gas Company when they drilled this well. If it is your desire to have an exhibit tracing to your department showing the location of this farm, please advise. If you desire any additional information in connection with this well, please advise and we will do our best to supply same.

Yours very truly,

THE MANUFACTURERS LIGHT AND HEAT COMPANY

Ben S. Cooper
Ben S. Cooper, Land Agent

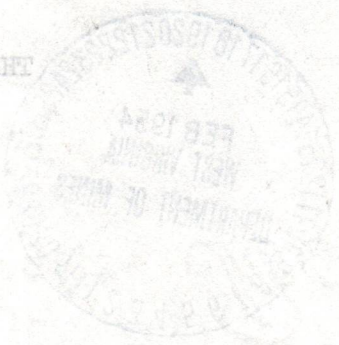

Enclosures

P. S. We are also enclosing Well log for this farm. This well was formerly known as our Foreign Well 14071 and your department issued Permit WET-153-P. Partial platting for this well. Please change your records accordingly.

E-5

February 20, 1954

The Manufacturers Light & Heat Company
800 Union Trust Building
Pittsburgh 19, Pennsylvania

Att: Mr. Ben S. Cooper, Land Agent

Gentlemen:

We are in receipt of your letter of February 17 referring to your Well No. 2-4237 on the William Schaeffer Farm, Proctor District, Wetzel County, West Virginia which formerly was owned by Hope Natural Gas Company as Well No. 7909 and drilled under permit WET-208 and which you propose to reopen. On the bottom of your letter is the following P. S. -

"We are also enclosing Well Log for this farm. This well was formerly known as our Foreign Well 14071 and your department issued permit WET-153-P, partial plugging for this well. Please change your records accordingly."

We checked our files and find that your application to partial plug, received here on August 24, 1953, showed that the permit for which you requested partial plugging approval was for the former Hope Natural Gas Company's Well No. 7774 which would have been correct under permit WET-153. Are we to understand that your application should have been for Well No. 7909 instead for 7774 and that partial plugging permit should have been WET-228 instead of WET-153? Was the formerly numbered Well No. 7774 also partially abandoned without permit?

Very truly yours,

Administrative Assistant
OIL AND GAS DIVISION

MG:g
cc: Mr. Oliver W. Lineberg, Inspector

09/22/2023

E-6



THE MANUFACTURERS LIGHT AND HEAT COMPANY
800 UNION TRUST BUILDING • PITTSBURGH 19 • PENNSYLVANIA

March 8, 1954

RE * Lease 27451, Well 2-4237
Proctor District
Wetzel County, West Virginia

Department of Mines
Oil and Gas Division
Charleston, West Virginia

ATTENTION: Mr. C. N. Hall

Gentlemen:

In reply to your letter of February 20, 1954, please be advised that we were entirely in error in stating that the above well was formerly F-14071. We wish to advise you that from the beginning this well was 16162 (foreign Well) and we later informed you to change your records to 14071, therefore, you issued your Permit WET-153-P, Partial Plugging. We would like to have you forget Well number F-14071 entirely.

This well was known as Hope Natural Gas Company Well 7909. For the above well permit WET-228 should be issued. Also, this well has already been reconditioned without a permit due to the fact that we did not have the proper records in this office to apply for permit. Since we acquired this well from the Hope Natural Gas Company it was agreed between Hope and this company that we would recondition this well.


If you have any further questions in regard to this mix-up, please advise and we will do our best to straighten this matter out.

Yours very truly,

THE MANUFACTURERS LIGHT AND HEAT COMPANY

Ben S. Cooper
Ben S. Cooper, Land Agent

lgs

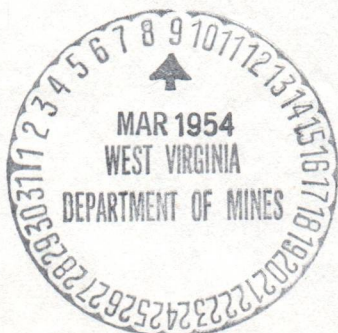

09/22/2023



THE MANUFACTURERS LIGHT AND HEAT COMPANY
800 UNION TRUST BUILDING
PITTSBURGH 19 • PENNSYLVANIA

March 8, 1954

RE * Lease 27+51, Well S-4237
Proctor District
Weston County, West Virginia

Department of Mines
Oil and Gas Division
Charleston, West Virginia

ATTENTION: Mr. C. H. Hall

Gentlemen:

In reply to your letter of February 20, 1954, please be advised that we were entirely in error in stating that the above well was formerly T-1407. We wish to advise you that from the beginning this well was labeled (Foreign Well) and we later informed you to change your records to 1407, therefore, you issued your Permit WET-153-P, Partial Plugging. We would like to have you forget well number T-1407 entirely.

This well was known as Hope Natural Gas Company Well 1909. For the above well permit WET-228 should be issued. Also, this well has already been reconditioned without a permit due to the fact that we did not have the proper records in this office to apply for permit. Since we acquired this well from the Hope Natural Gas Company it was agreed between Hope and this company that we would recondition this well.

If you have any further questions in regard to this matter, please advise and we will do our best to straighten this matter out.

Yours very truly,


THE MANUFACTURERS LIGHT AND HEAT COMPANY

[Handwritten signature]

Ben S. Cooper, Land Agent



lgs

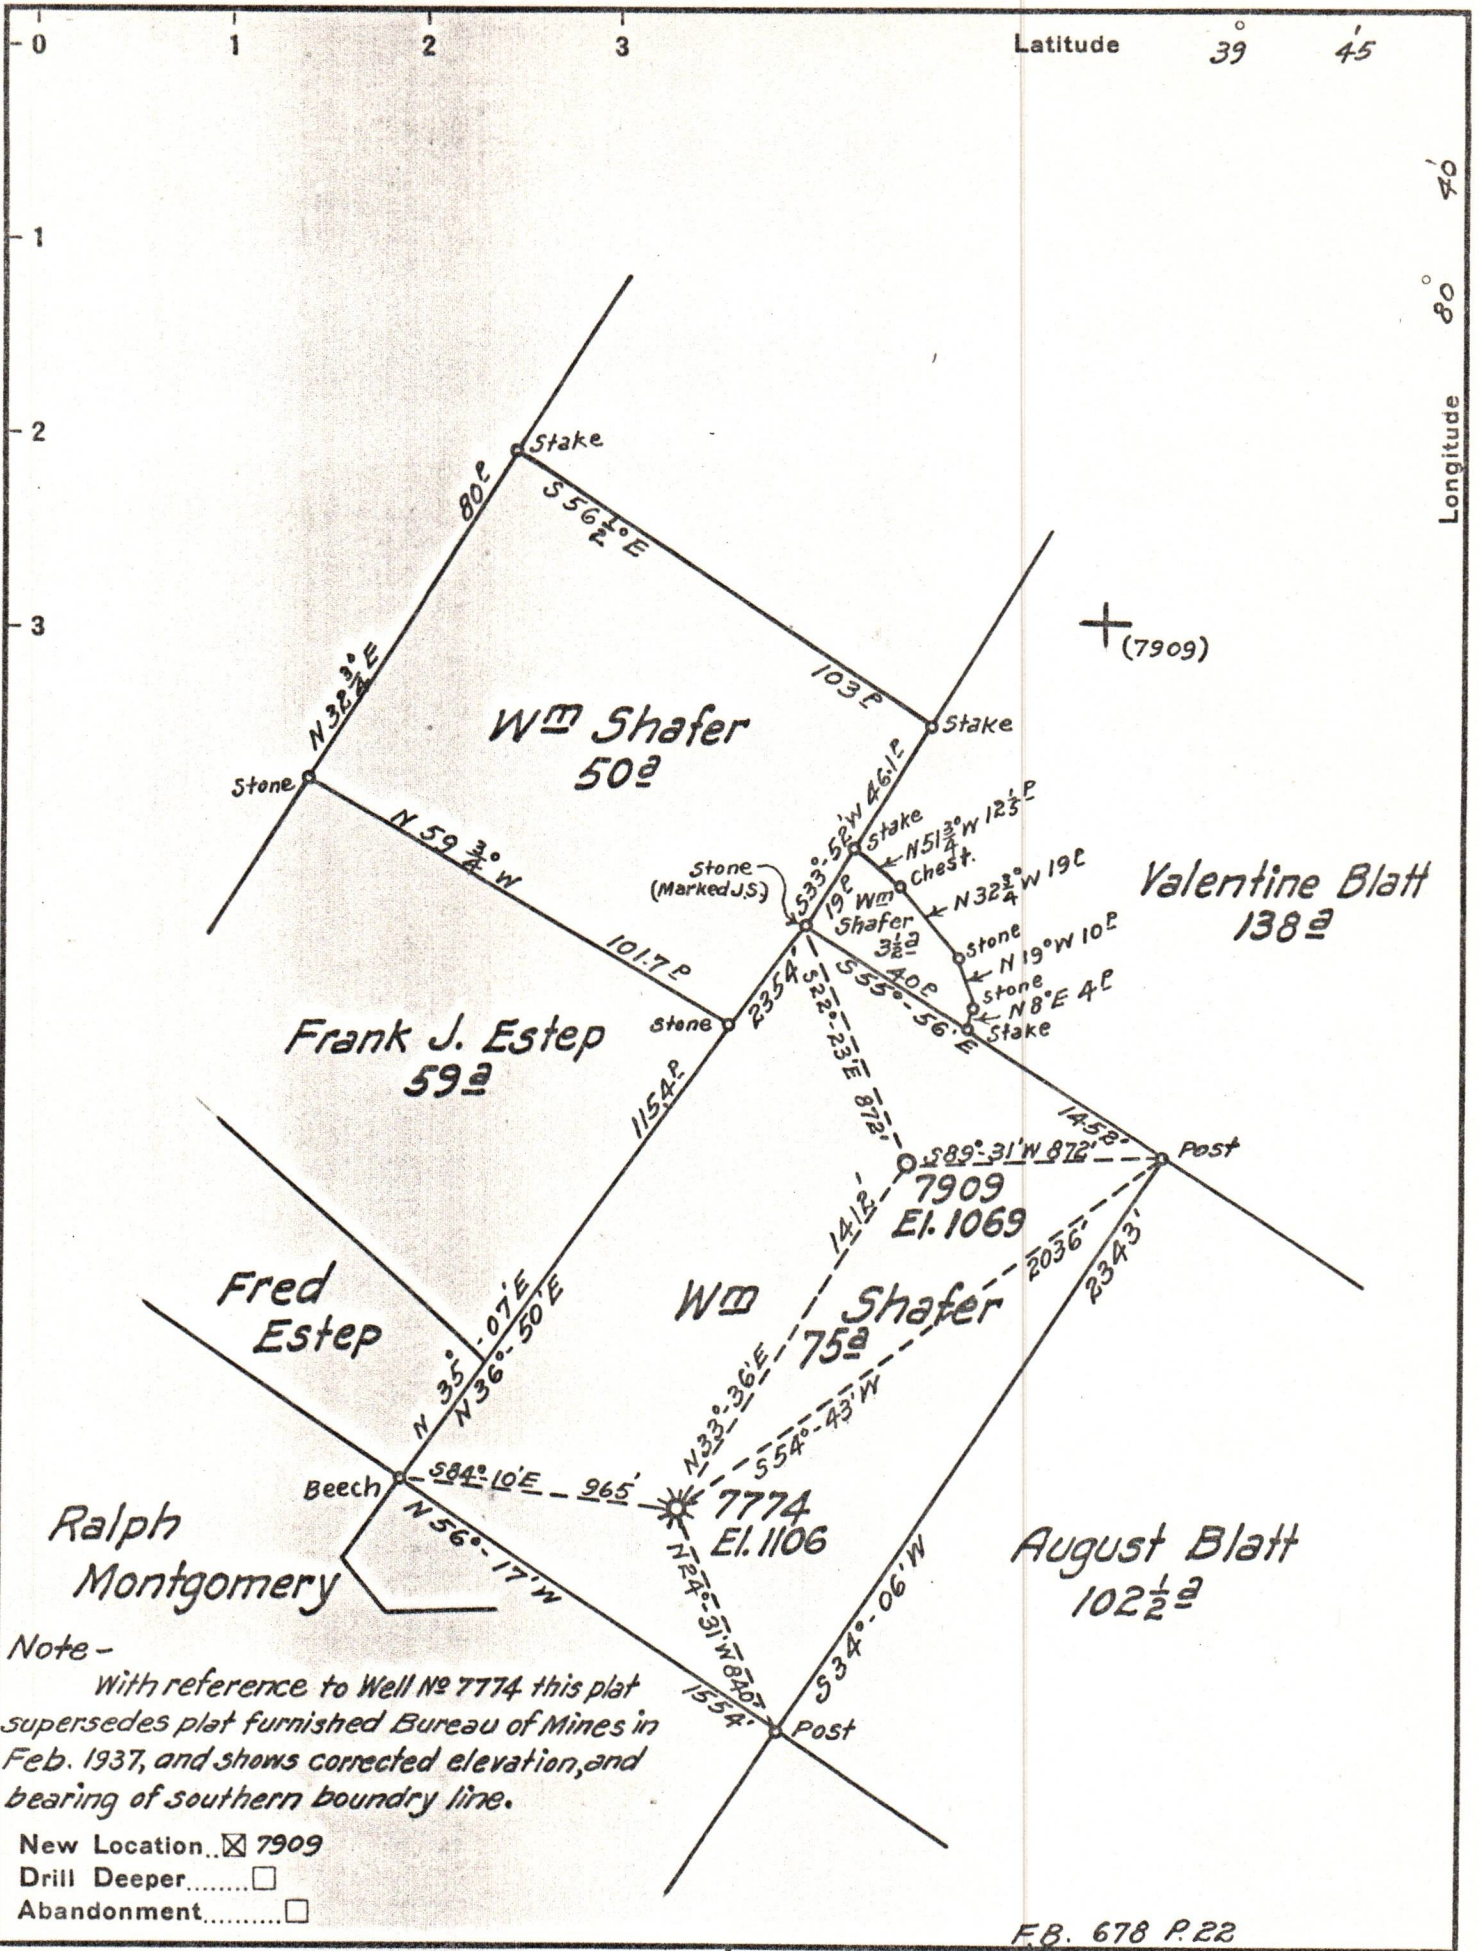

Note -
 With reference to Well No 7774 this plat
 supersedes plat furnished Bureau of Mines in
 Feb. 1937, and shows corrected elevation, and
 bearing of southern boundary line.

- New Location... 7909
- Drill Deeper.....
- Abandonment.....

Company Hope Natural Gas Co.
 Address Clarksburg, W. Va.
 Farm Wm Shafer
 Tract _____ Acres 75 Lease No. 47187
 Well (Farm) No. 1 & 2 Serial No. 7774-7909
 Elevation (Spirit Level) 1106-1069
 Quadrangle Littleton
 County Wetzel District Proctor
 Engineer Wm Bowers
 Engineer's Registration No. 900
 File No. _____ Drawing No. _____
 Date Aug. 4, 1939 Scale 1" = 40'

STATE OF WEST VIRGINIA
 DEPARTMENT OF MINES
 OIL AND GAS DIVISION
 CHARLESTON

WELL LOCATION MAP

FILE NO. Wet- 240-Redrill
 WELL # 7909-NOW 2-4237
 MANUFACTURERS LGT. & HEAT CO.
 + Denotes location of well on United States
 Topographic Maps, scale 1 to 62,500, lat-
 itude and longitude lines being represented
 by border lines as shown.

- Denotes one inch spaces on border line
 of original tracing.